

PROJECT
PROPOSED TOWNSHIP
"CALCUTTA RIVERSIDE" PROJECT
AT BATAMAGAR, MOUZA - MIRPUR,
BANGLA, JAGTALA AND NANGI
WARD NO. 27 & 28
MAHESHTALA MUNICIPALITY,
SOUTH 24 PARGANAS
FOR RIVERBANK DEVELOPERS PVT. LTD.

Parcel Name :
RIVER FRONT HOUSING
HILAND RIVERFRONT TOWER NO. - 1 (FORMERLY
KNOWN AS RIVERSIDE TOWER - 2)
MOUZA - MIRPUR, J.L. NO.-42,KHATHAN NO.- 03
R.S. DAG NO. - 2(P),3(P),7(P),8(P),19(P),20(P),54(P) & 98(P)

Title :
HILAND RIVERFRONT TOWER NO. - 1
FORTH FLOOR PLAN (PODIUM 4)


Date : 25.10.16
Drawing No.
Scale : 1:150
CRS/HR1/GR/LGL-06

DRAWING STATUS -
For MUNICIPAL SANCTION

Note :
 ALL EXTERNAL STRUCTURAL & NON-STRUCTURAL R.C.C. WALLS ARE 200 THK.
 ALL EXTERNAL STRUCTURAL & NON-STRUCTURAL R.C.C. WALLS ARE 120 THK. 200 THK. 200 THK. 200 THK.
 ALL DIMENSIONS ARE IN MM.

200/250/250 THK	STRUCTURAL R.C.C. WALL
200/250/250 THK NON	STRUCTURAL R.C.C. WALL
125/200/250 THK	BRICK WALL

Sl. No.	Particulars	Area (sq. m)	Volume (cu. m)
1	Concrete	1234.56	1234.56
2	Brickwork	567.89	567.89
3	Plaster	987.65	987.65
4	Paint	123.45	123.45
5	Other	345.67	345.67
6

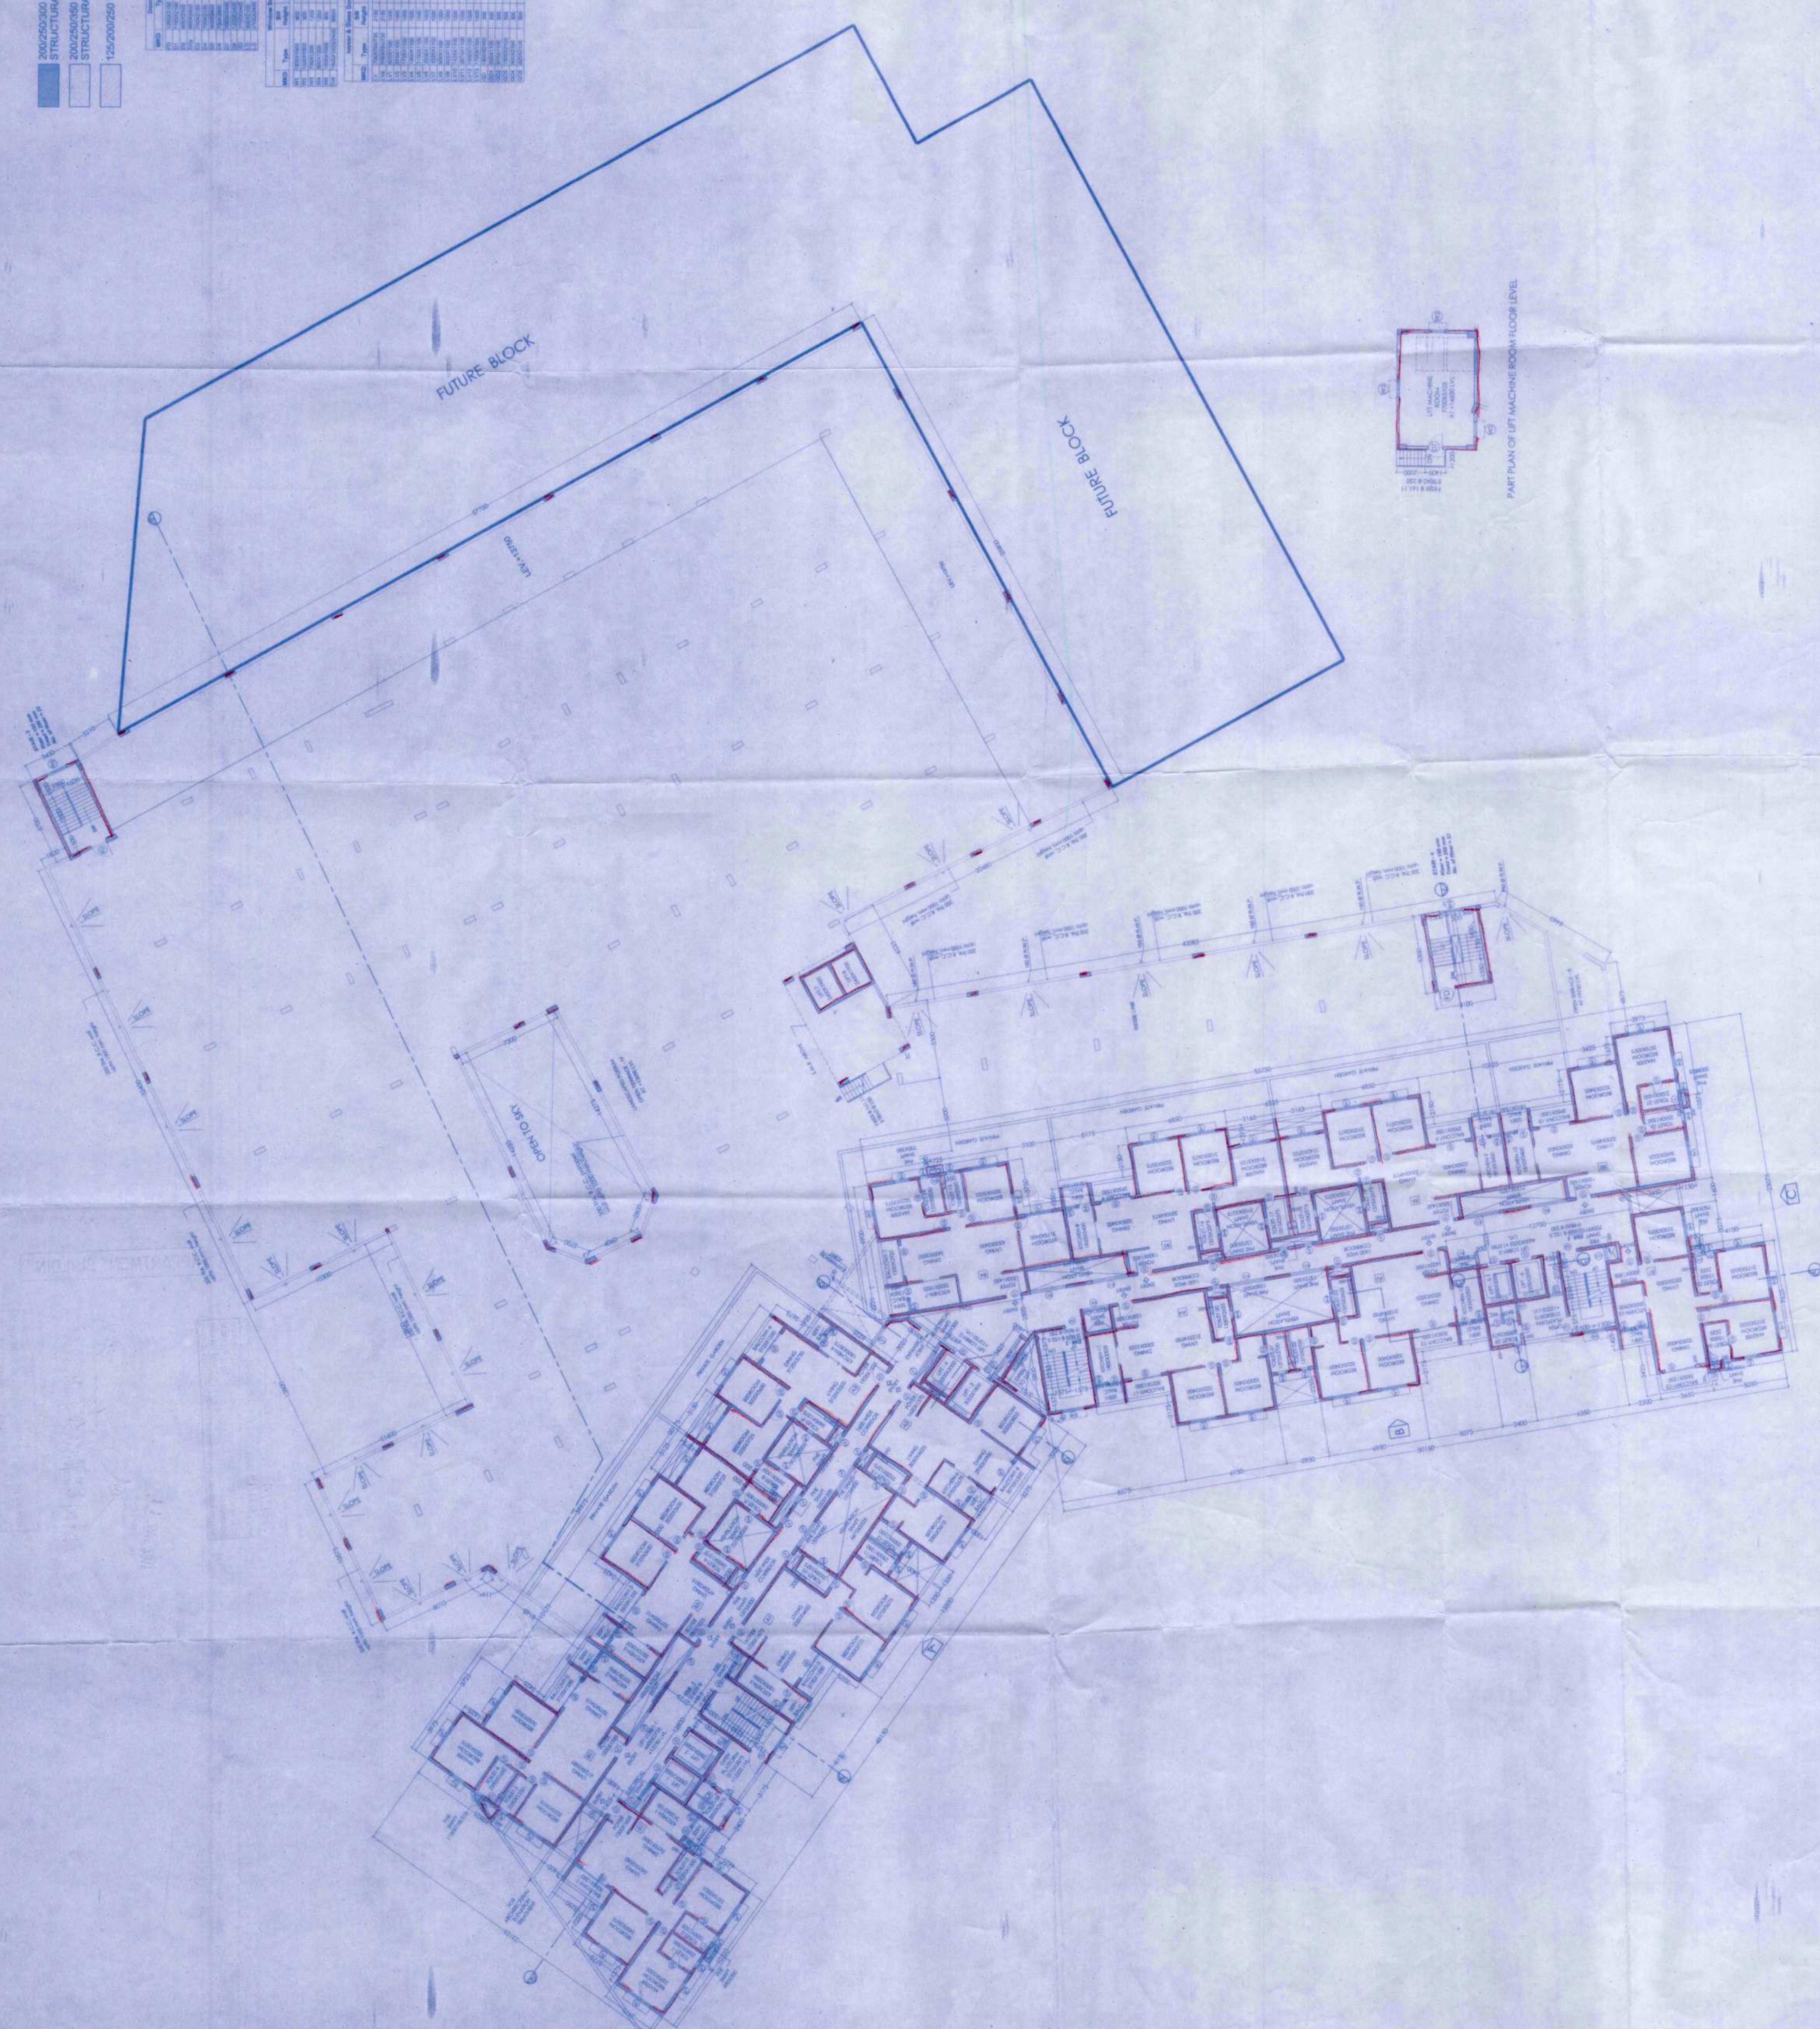

DECLARATION OF OWNER
 THE CERTIFIED THAT I HAVE COME THROUGH THE WEST BENGAL MUNICIPALITY ACT, 1956 AND THE RULES THEREUNDER AND ALSO UNDERSTAND TO BE BOUND BY THOSE RULES DURING THE VALIDITY OF THIS SANCTION.

SIGNATURE OF OWNER
 RIVERBANK DEVELOPERS PVT. LTD.
 Authorized Signatory

CERTIFICATE OF STRUCTURAL STABILITY
 WE HEREBY CERTIFY THAT THE FOUNDATION AND SUPER STRUCTURE OF THE BUILDING AS SHOWN IN THE DRAWING IS IN ACCORDANCE WITH THE PROVISIONS OF THE WEST BENGAL MUNICIPALITY ACT, 1956 AND THE RULES THEREUNDER AND ALSO UNDERSTAND TO BE BOUND BY THOSE RULES DURING THE VALIDITY OF THIS SANCTION.

SIGNATURE OF ARCHITECT
 NAME, ADDRESS & EMPANELMENT NO.

SIGNATURE OF GEO-TECHNICAL ENGINEER
 NAME, ADDRESS & EMPANELMENT NO.

STRUCTURAL CONSULTANTS
 M.N. Consultants (Pvt.) Ltd.
 1516 RAJANGA MAIN ROAD
 KOLKATA - 700107
 Phone No. - (033) 4016 5712

GEO-TECHNICAL CONSULTANTS
 Geotest Engineering Pvt. Ltd.
 (An ISO 9001:2000 Certified Company)
 Soil Investigators & Foundation Consultants 6A, Mirra Park,
 New Market, Kolkata - 700017
 Phone No. - (033) 2430 3484 / 8103

RIVERBANK DEVELOPERS PVT. LTD.
 225 C. A.J.C. Bose Road, 4th Floor
 Phone No. - (033) 2283 8015-17
 Fax No. 91-33-2289 2148
 W. www.riverbank.com

THIS DRAWING IS A PRIVATE AND CONFIDENTIAL DOCUMENT AND THE PROPERTY OF RIVERBANK DEVELOPERS PVT. LTD. IT IS NOT TO BE COPIED OR REPRODUCED WITHOUT THE WRITTEN PERMISSION OF RIVERBANK DEVELOPERS PVT. LTD.

