

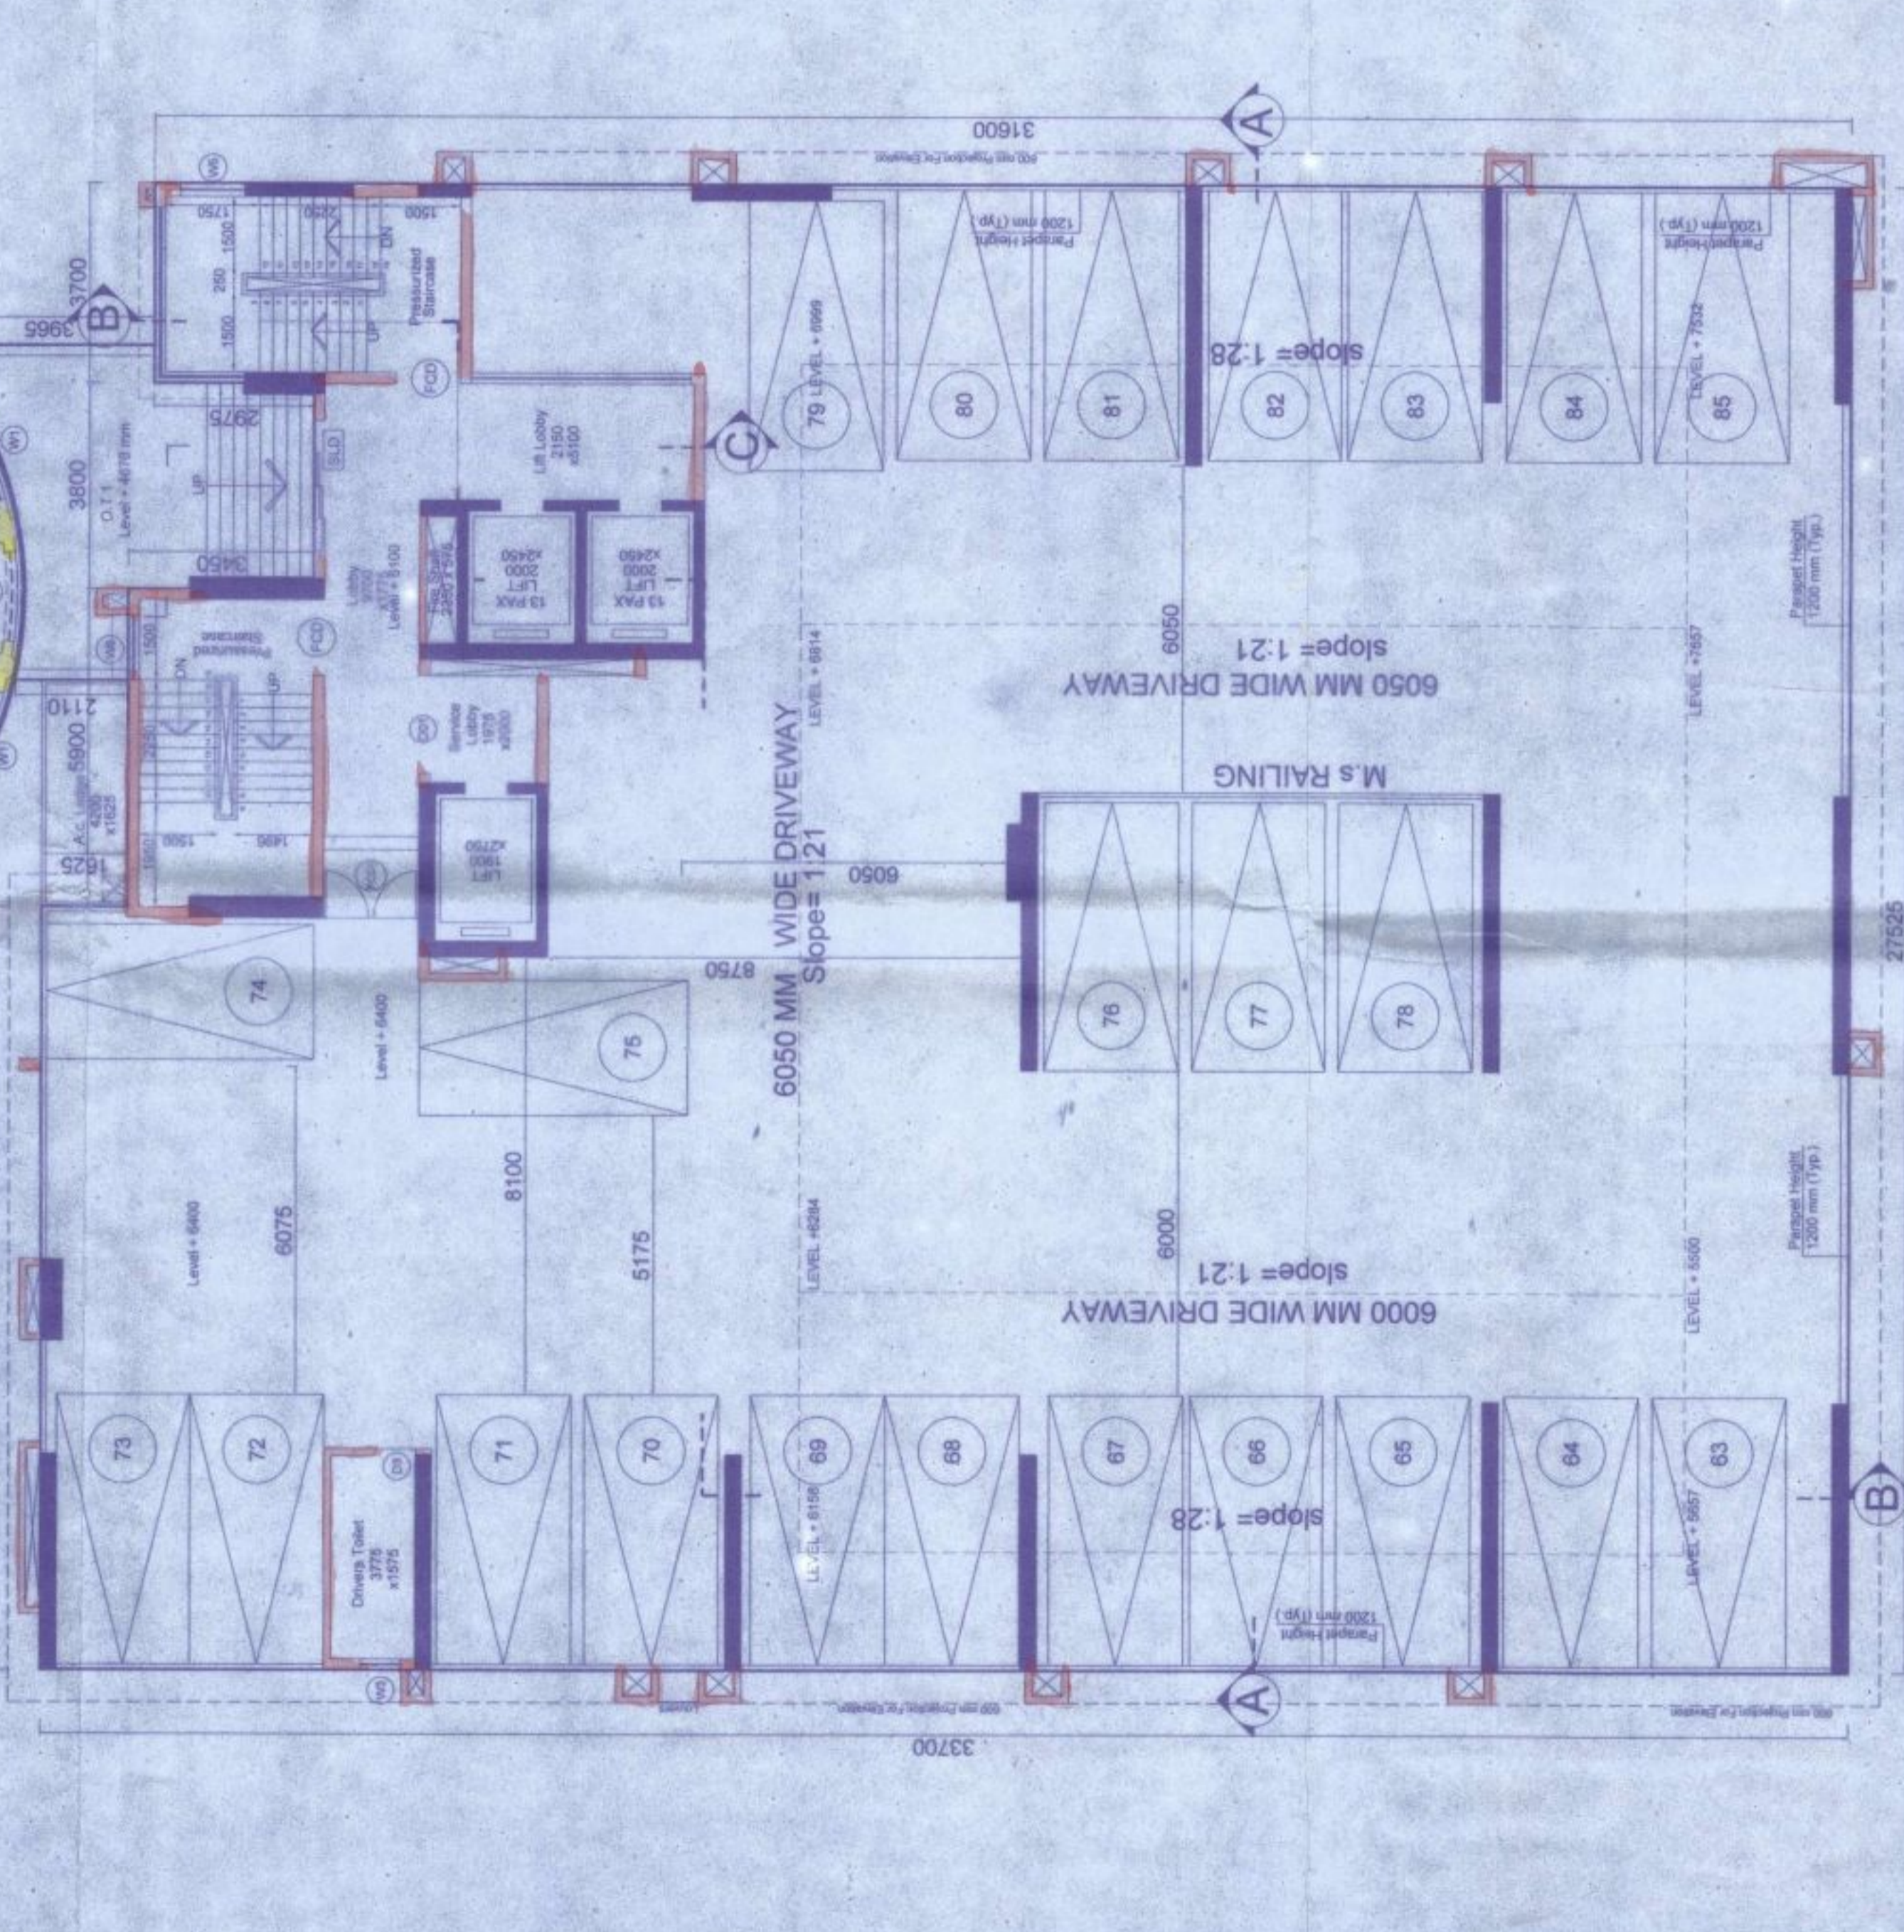
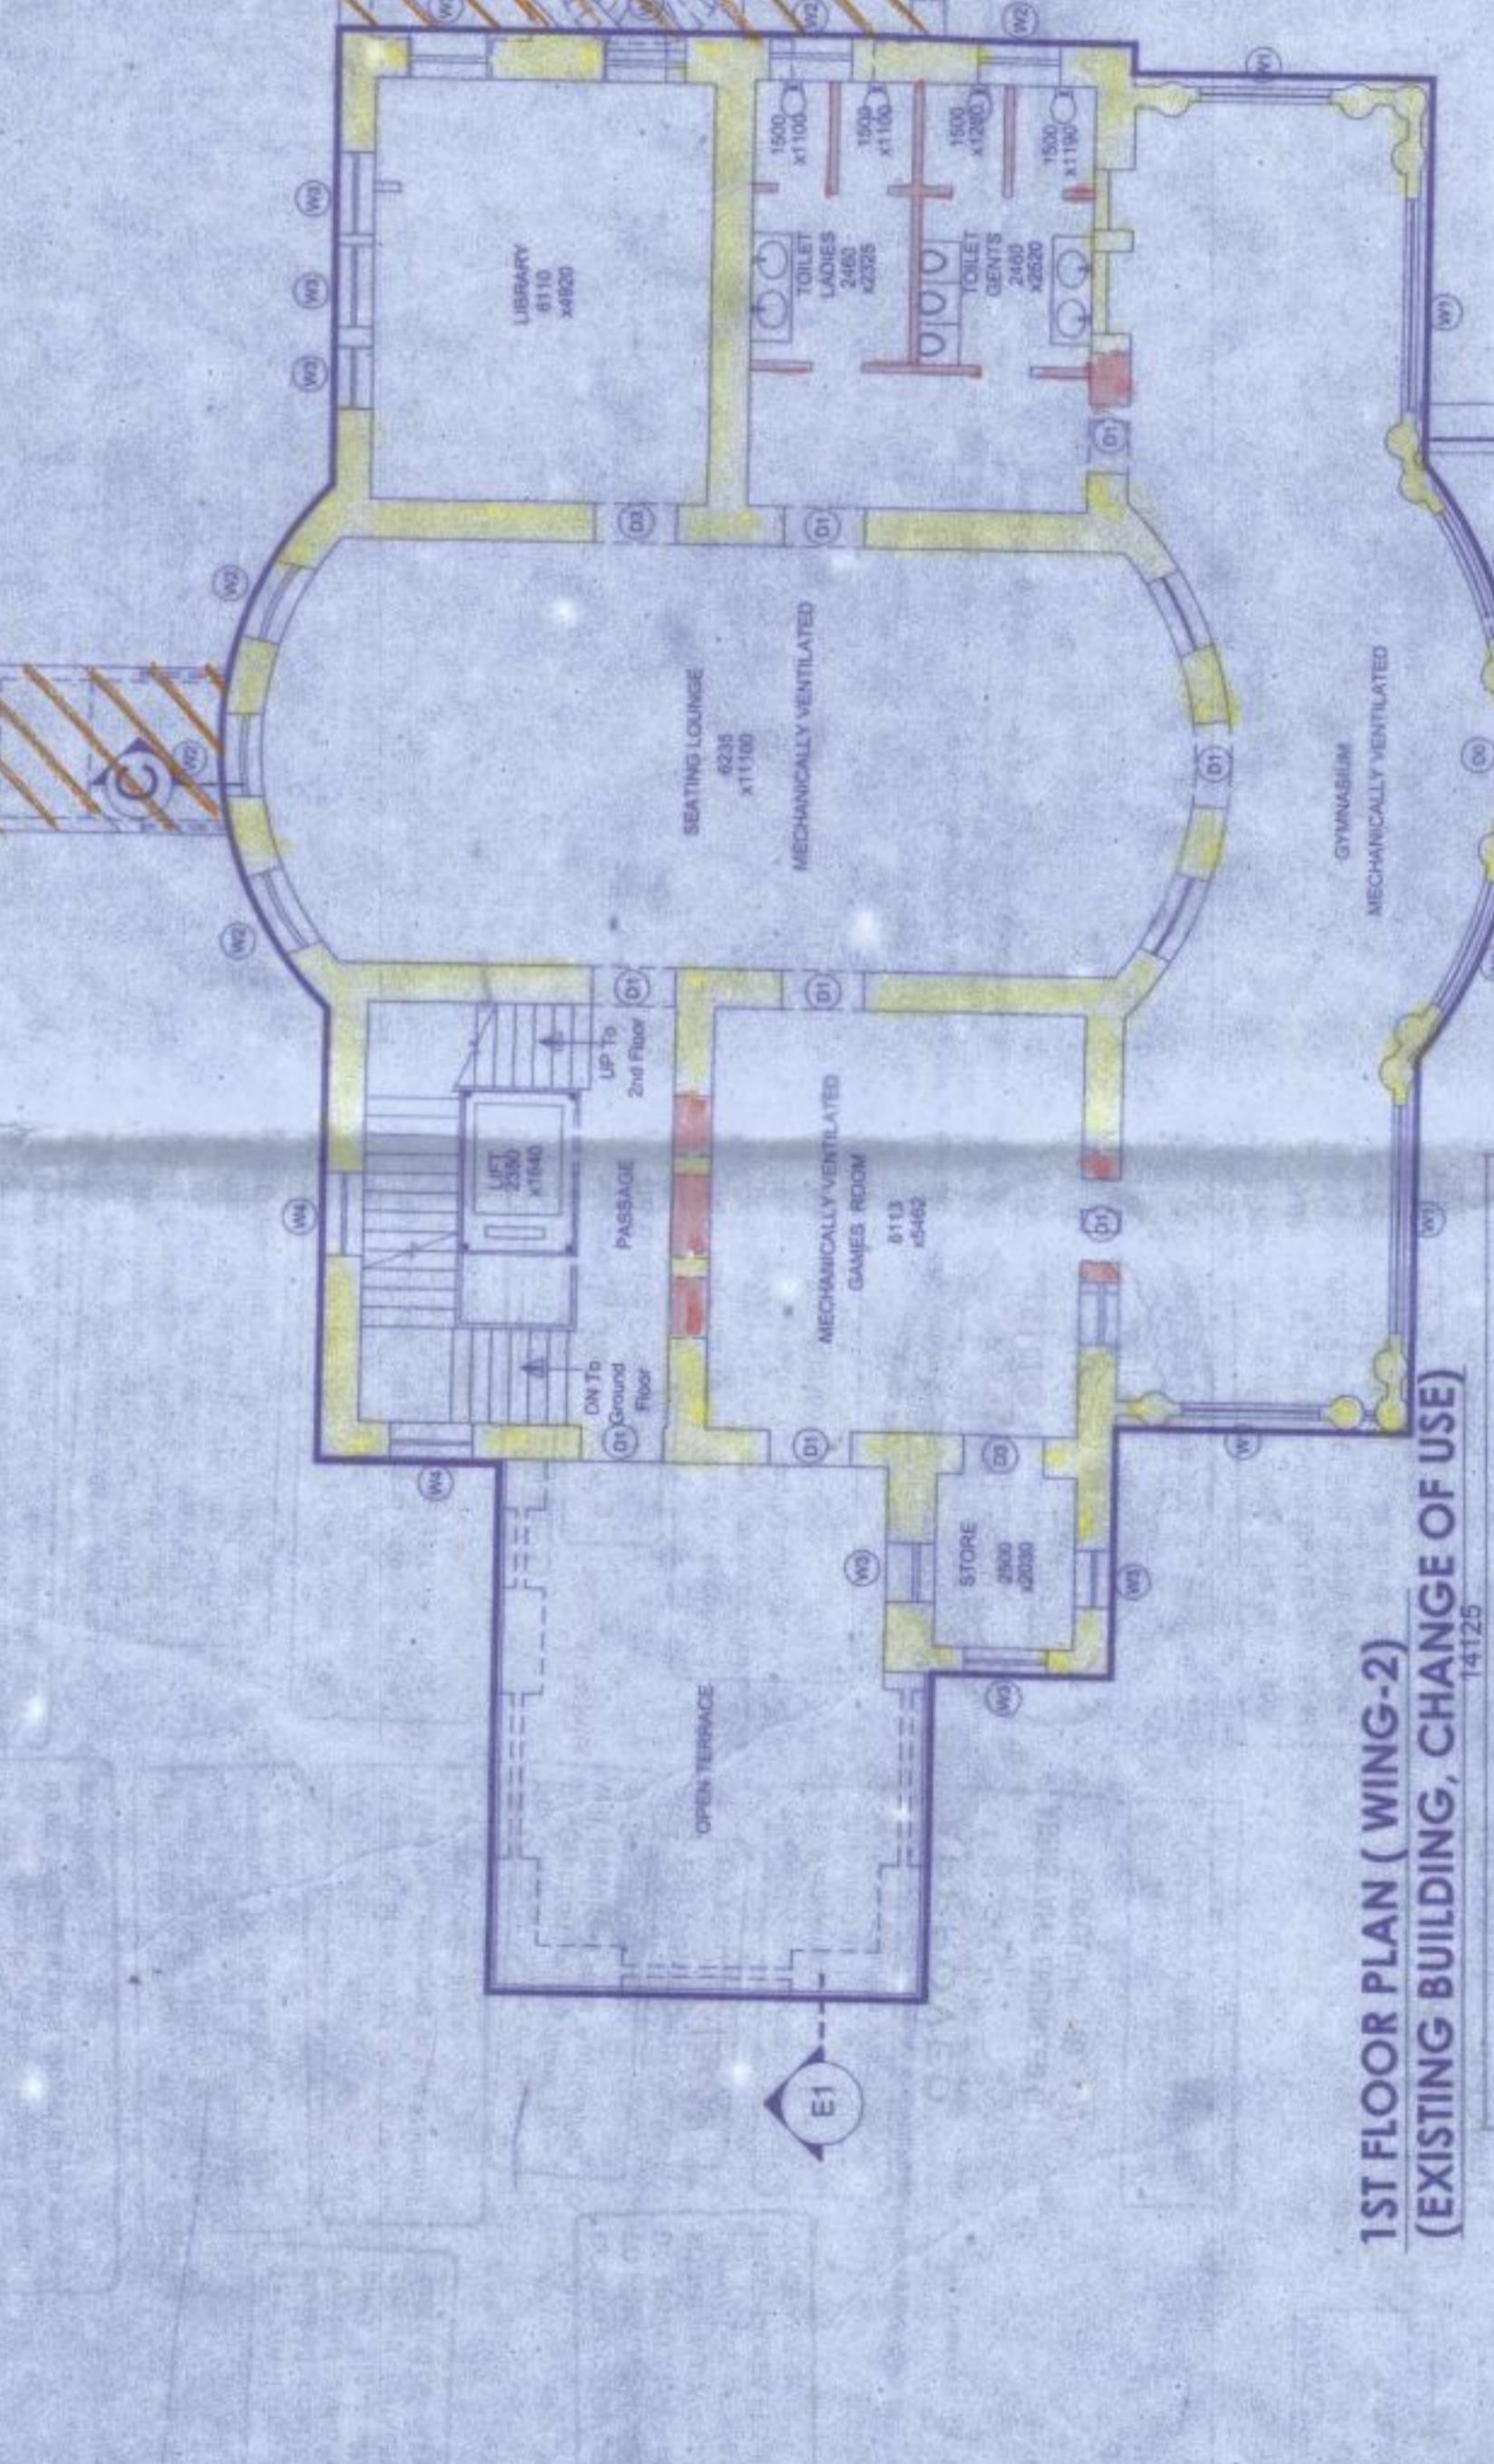




1st FLOOR PLAN (PARKING LEVEL)
SCALE: 1:100

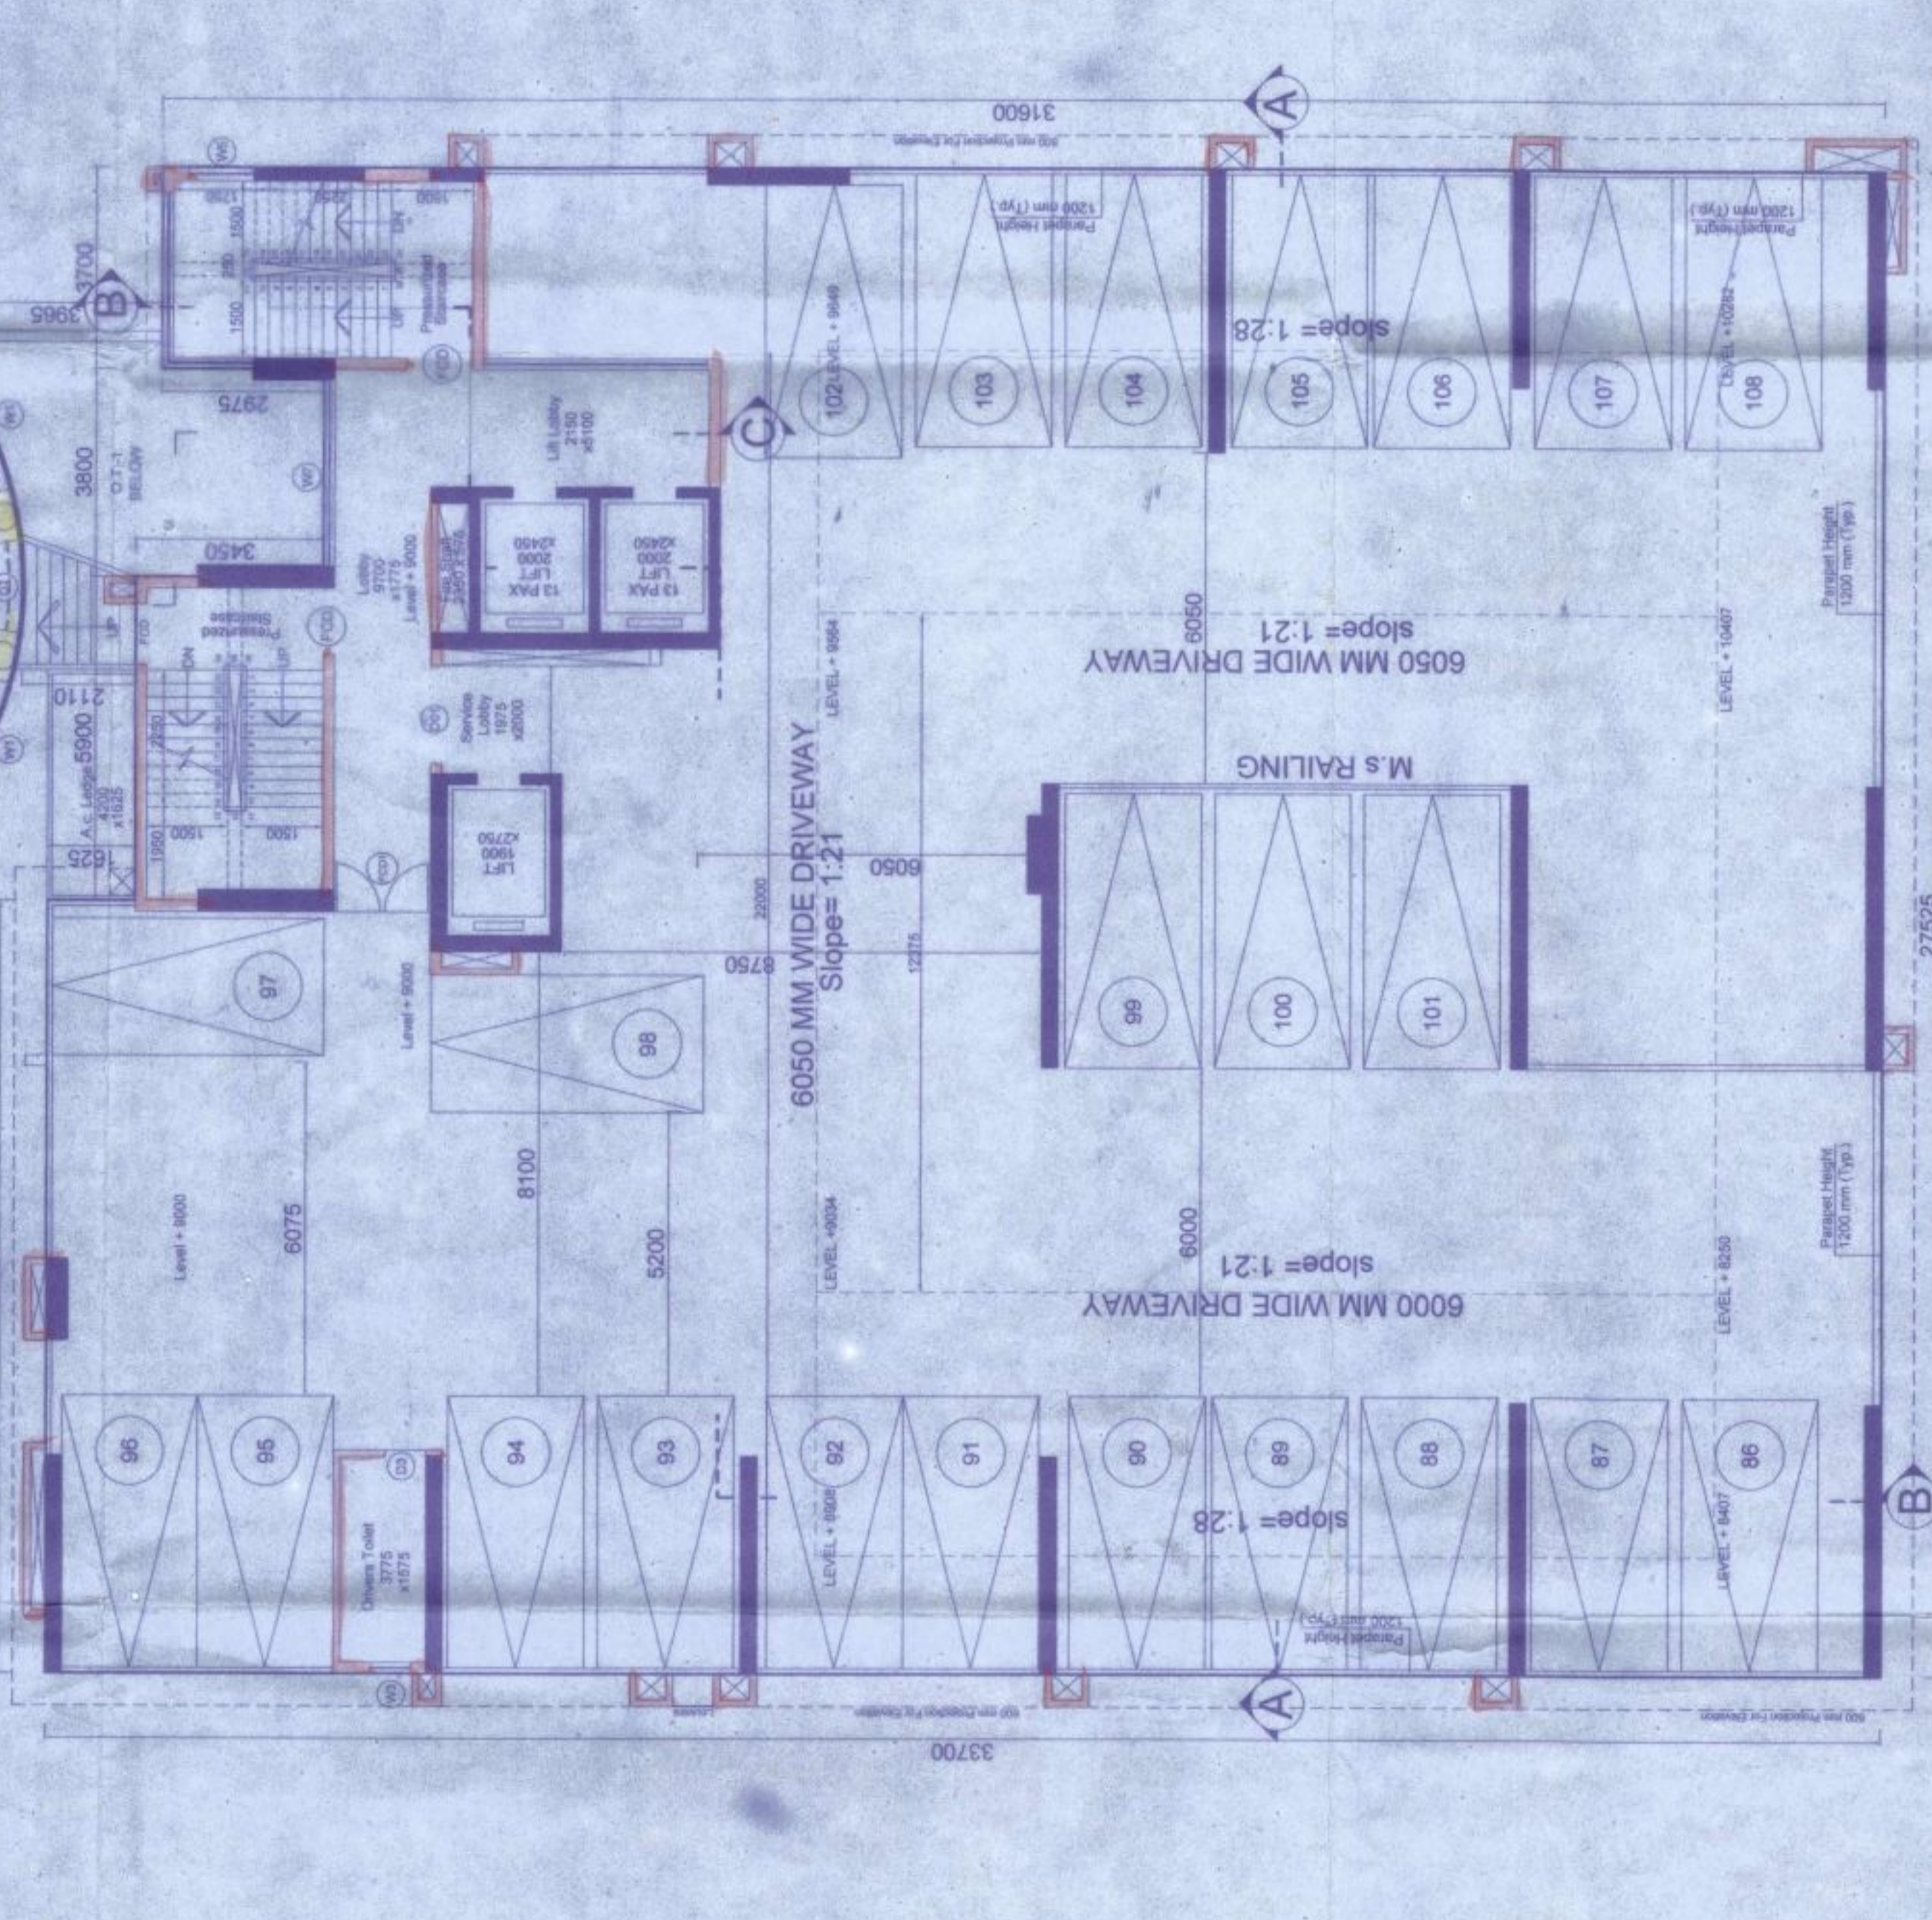


2nd FLOOR PLAN (PARKING LEVEL)
SCALE: 1:100

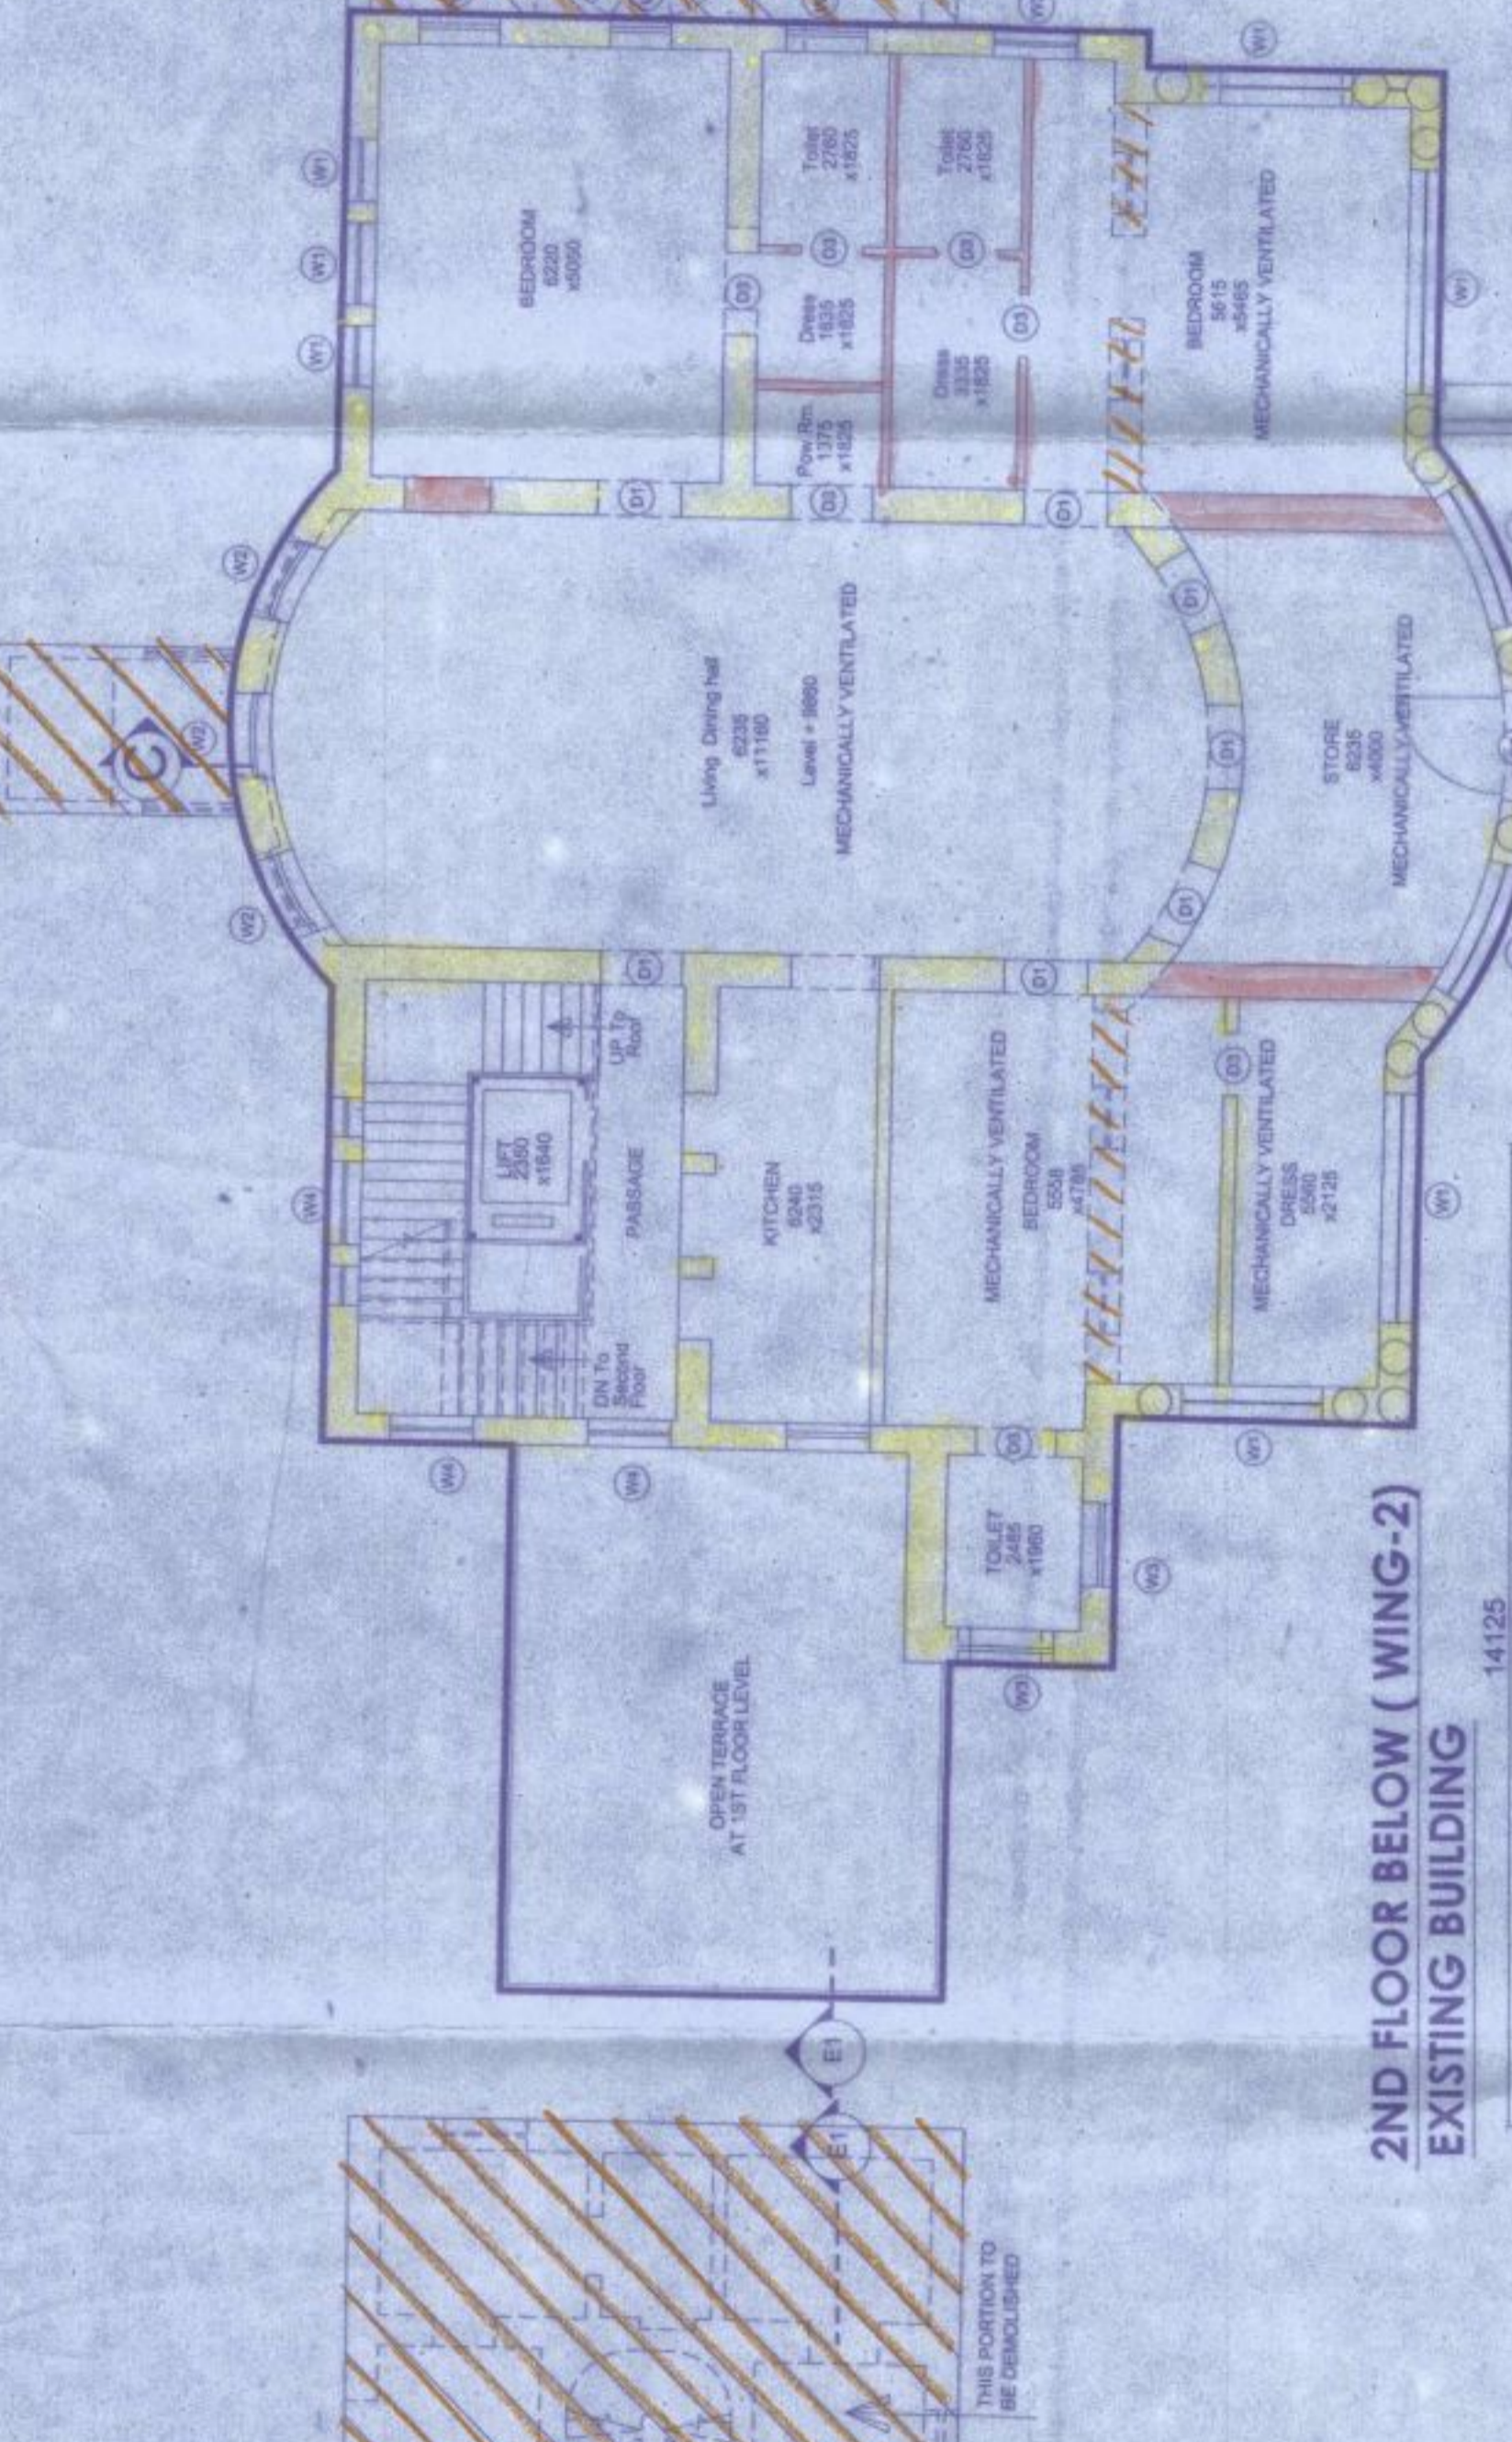

3rd FLOOR PLAN (PARKING LEVEL)
SCALE: 1:100

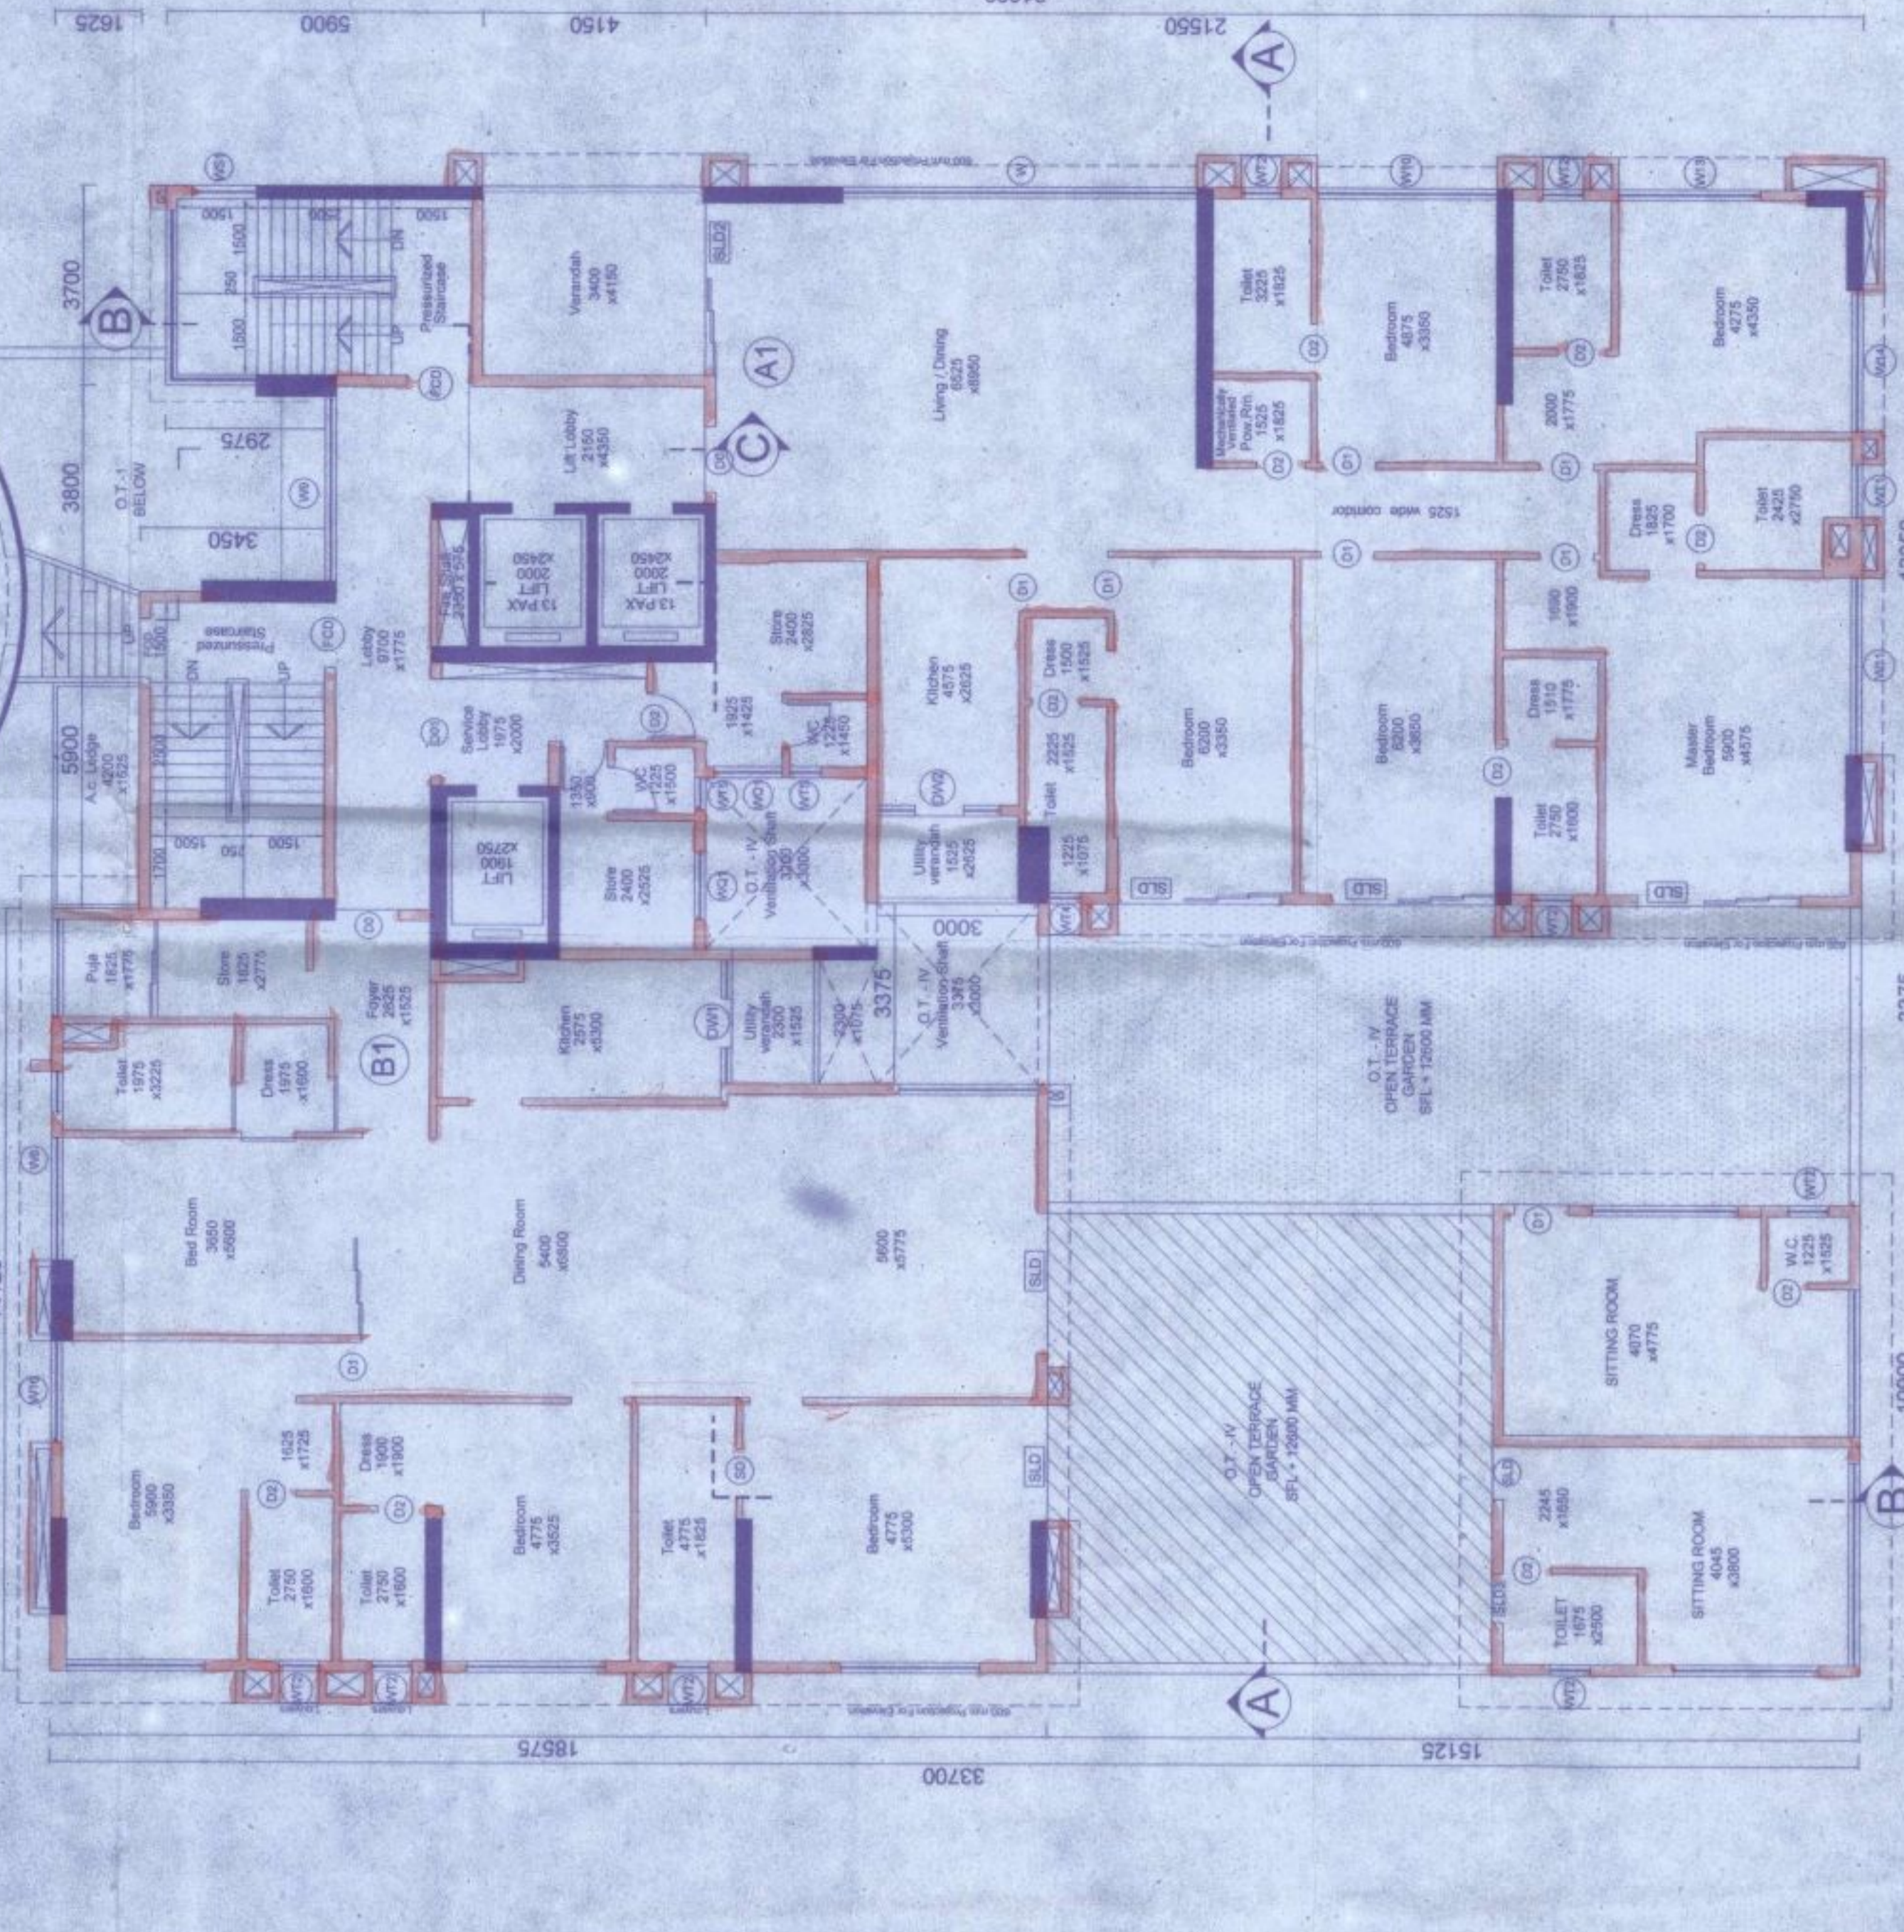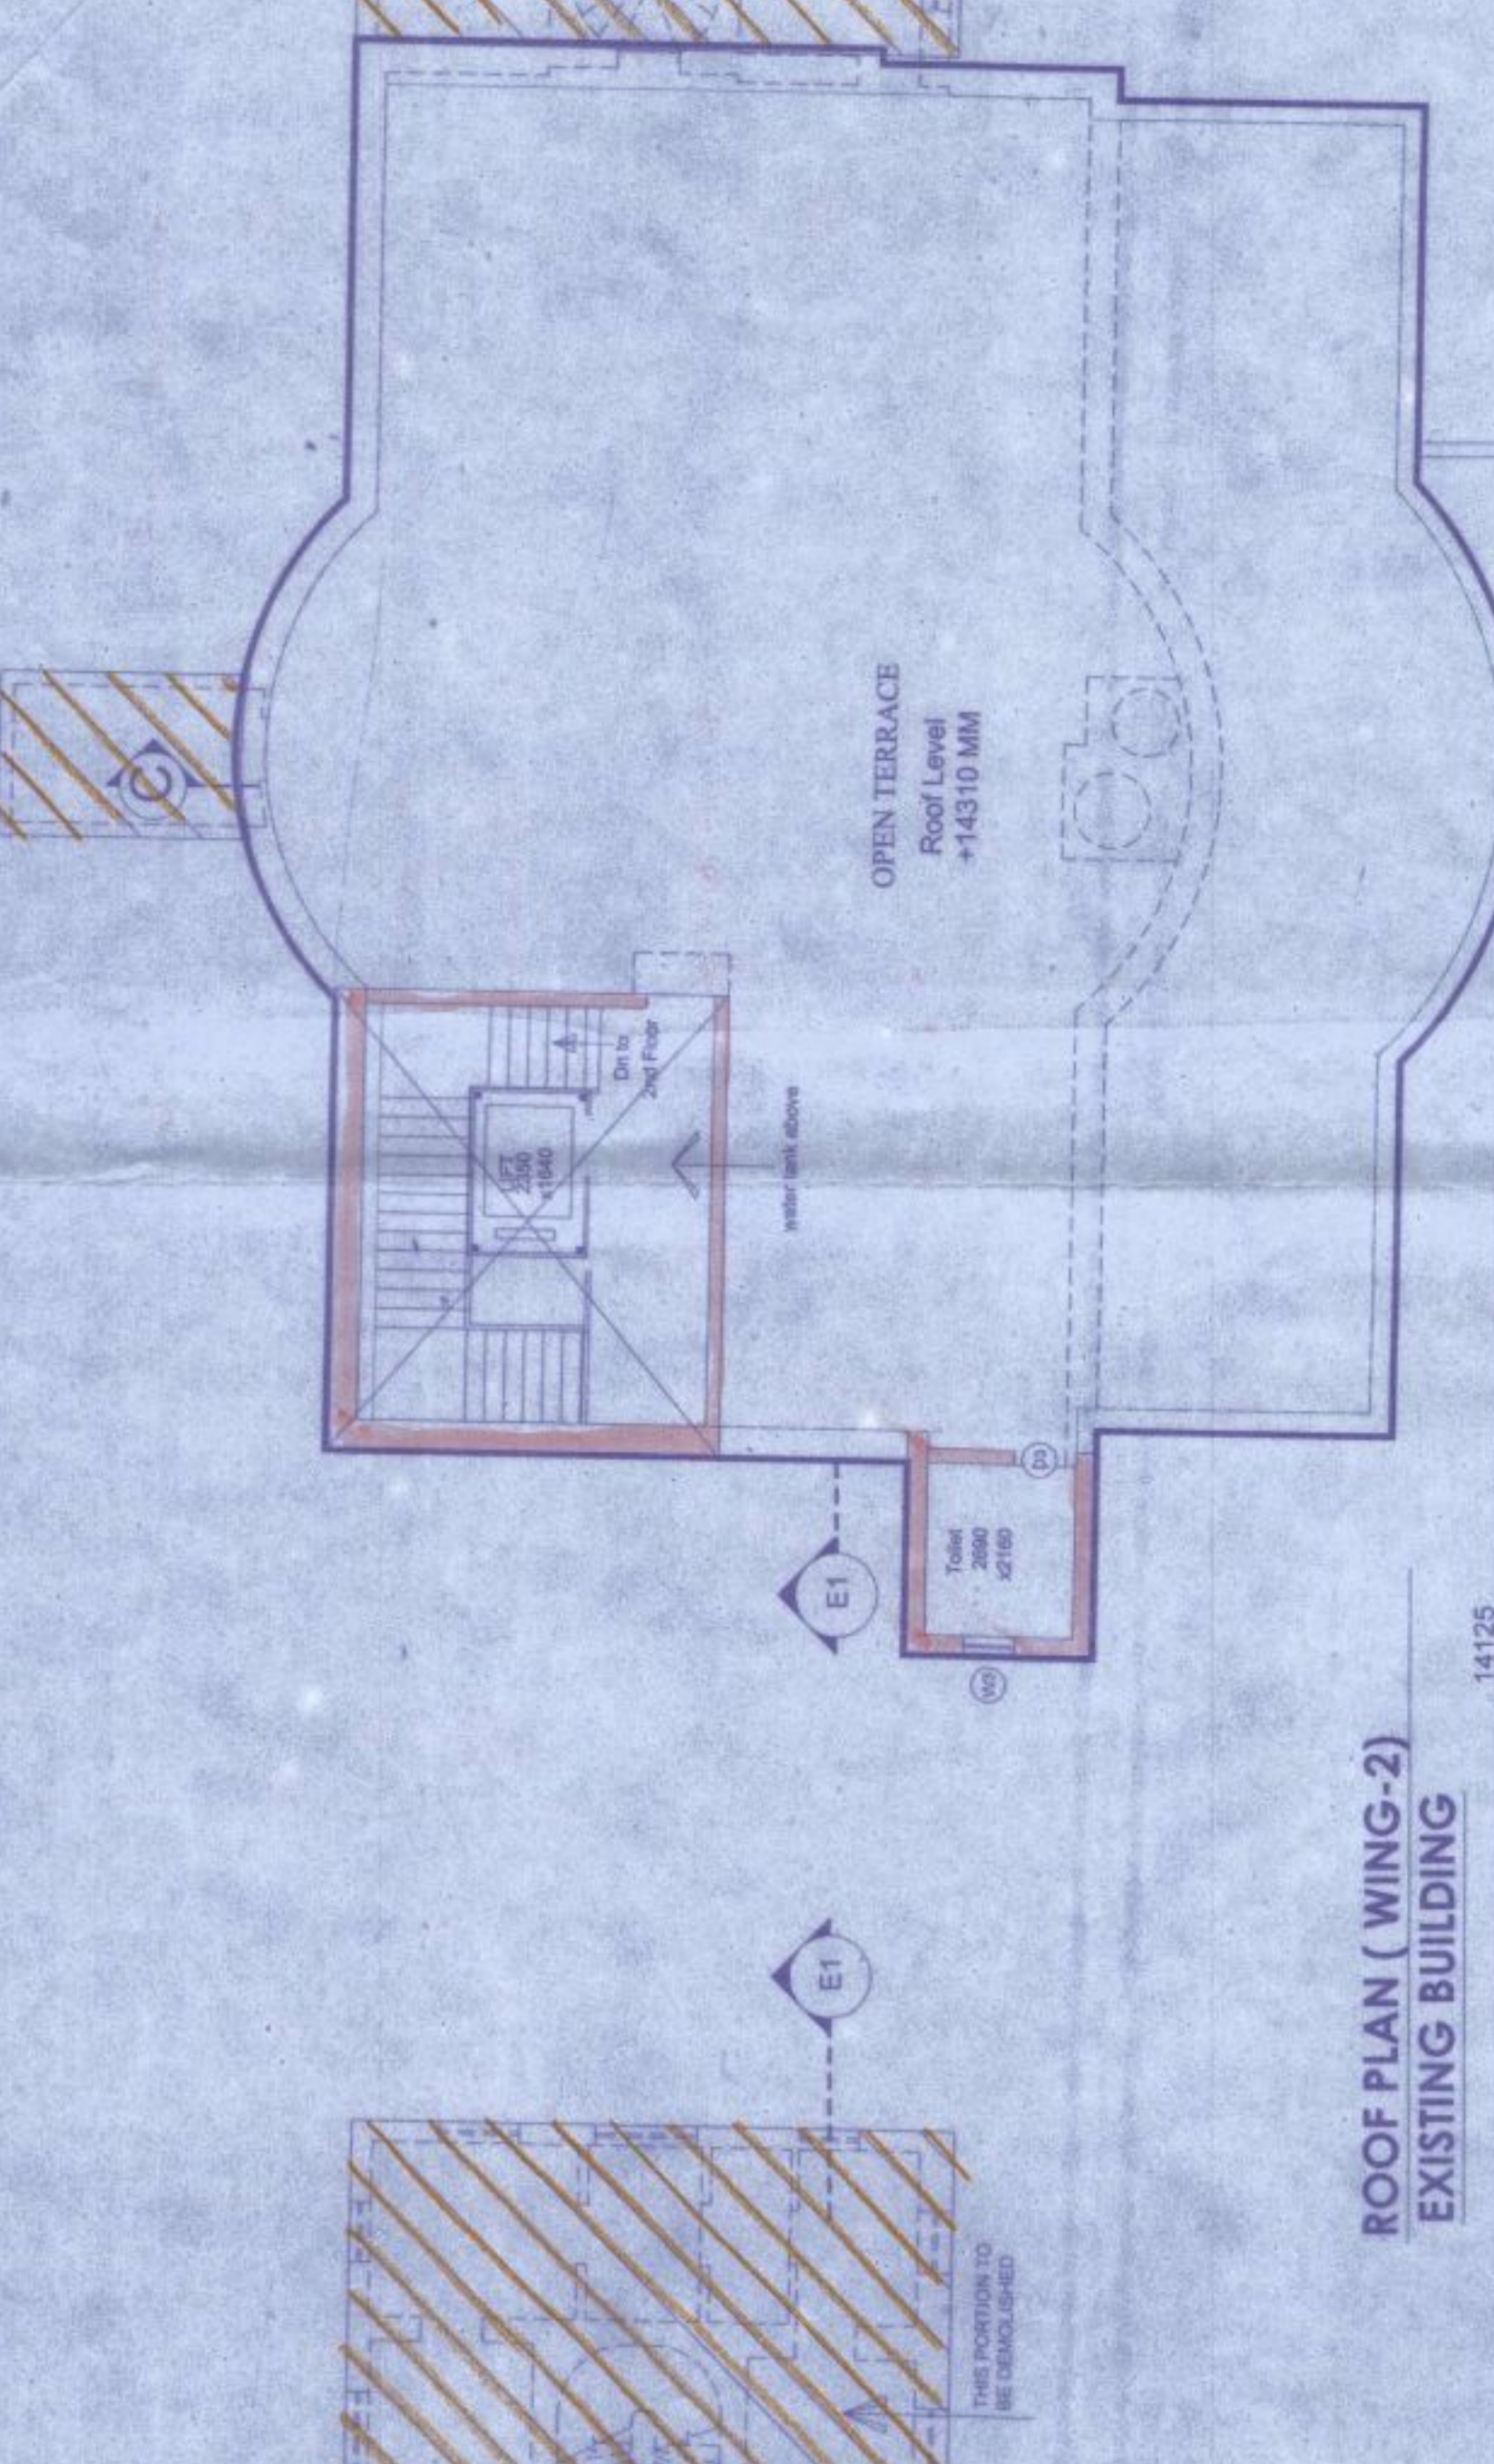


4th FLOOR PLAN
SCALE: 1:100

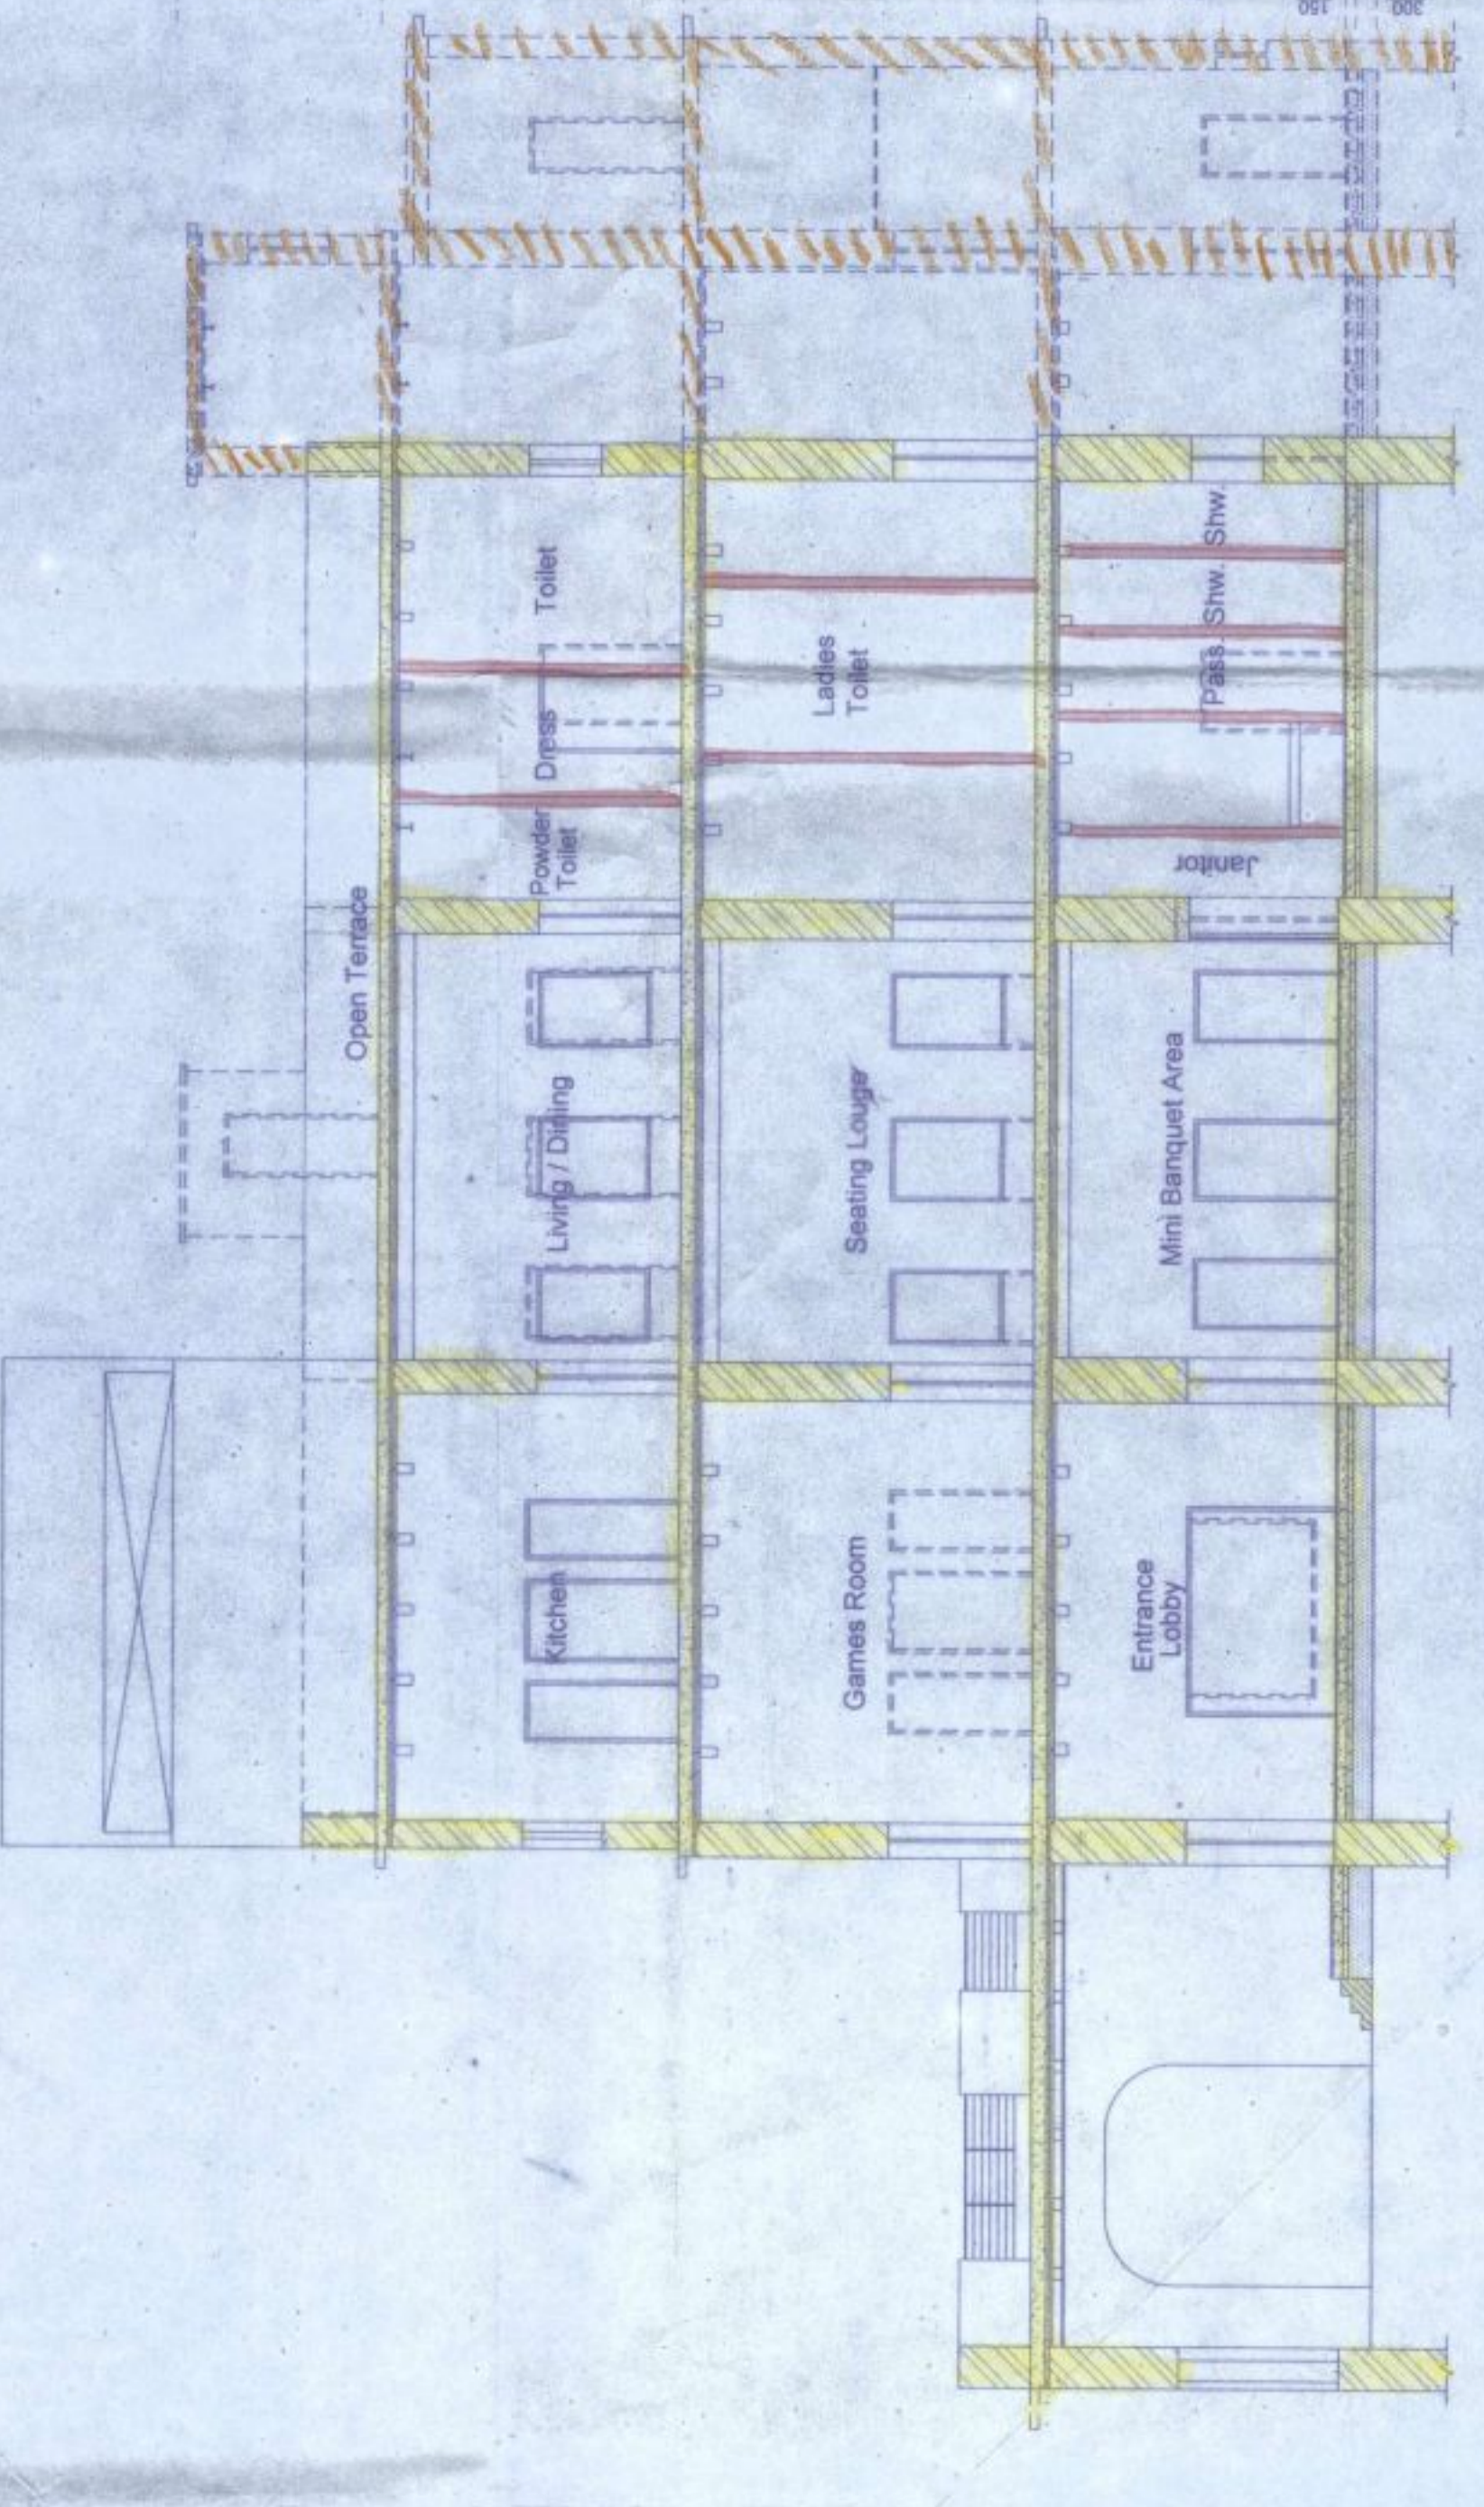

SECTION-E1-E1 (WING-2)
SCALE: 1:100



SECTION-CC (SHOWING CONNECTION BETWEEN WING-1 & WING-2)
SCALE: 1:100

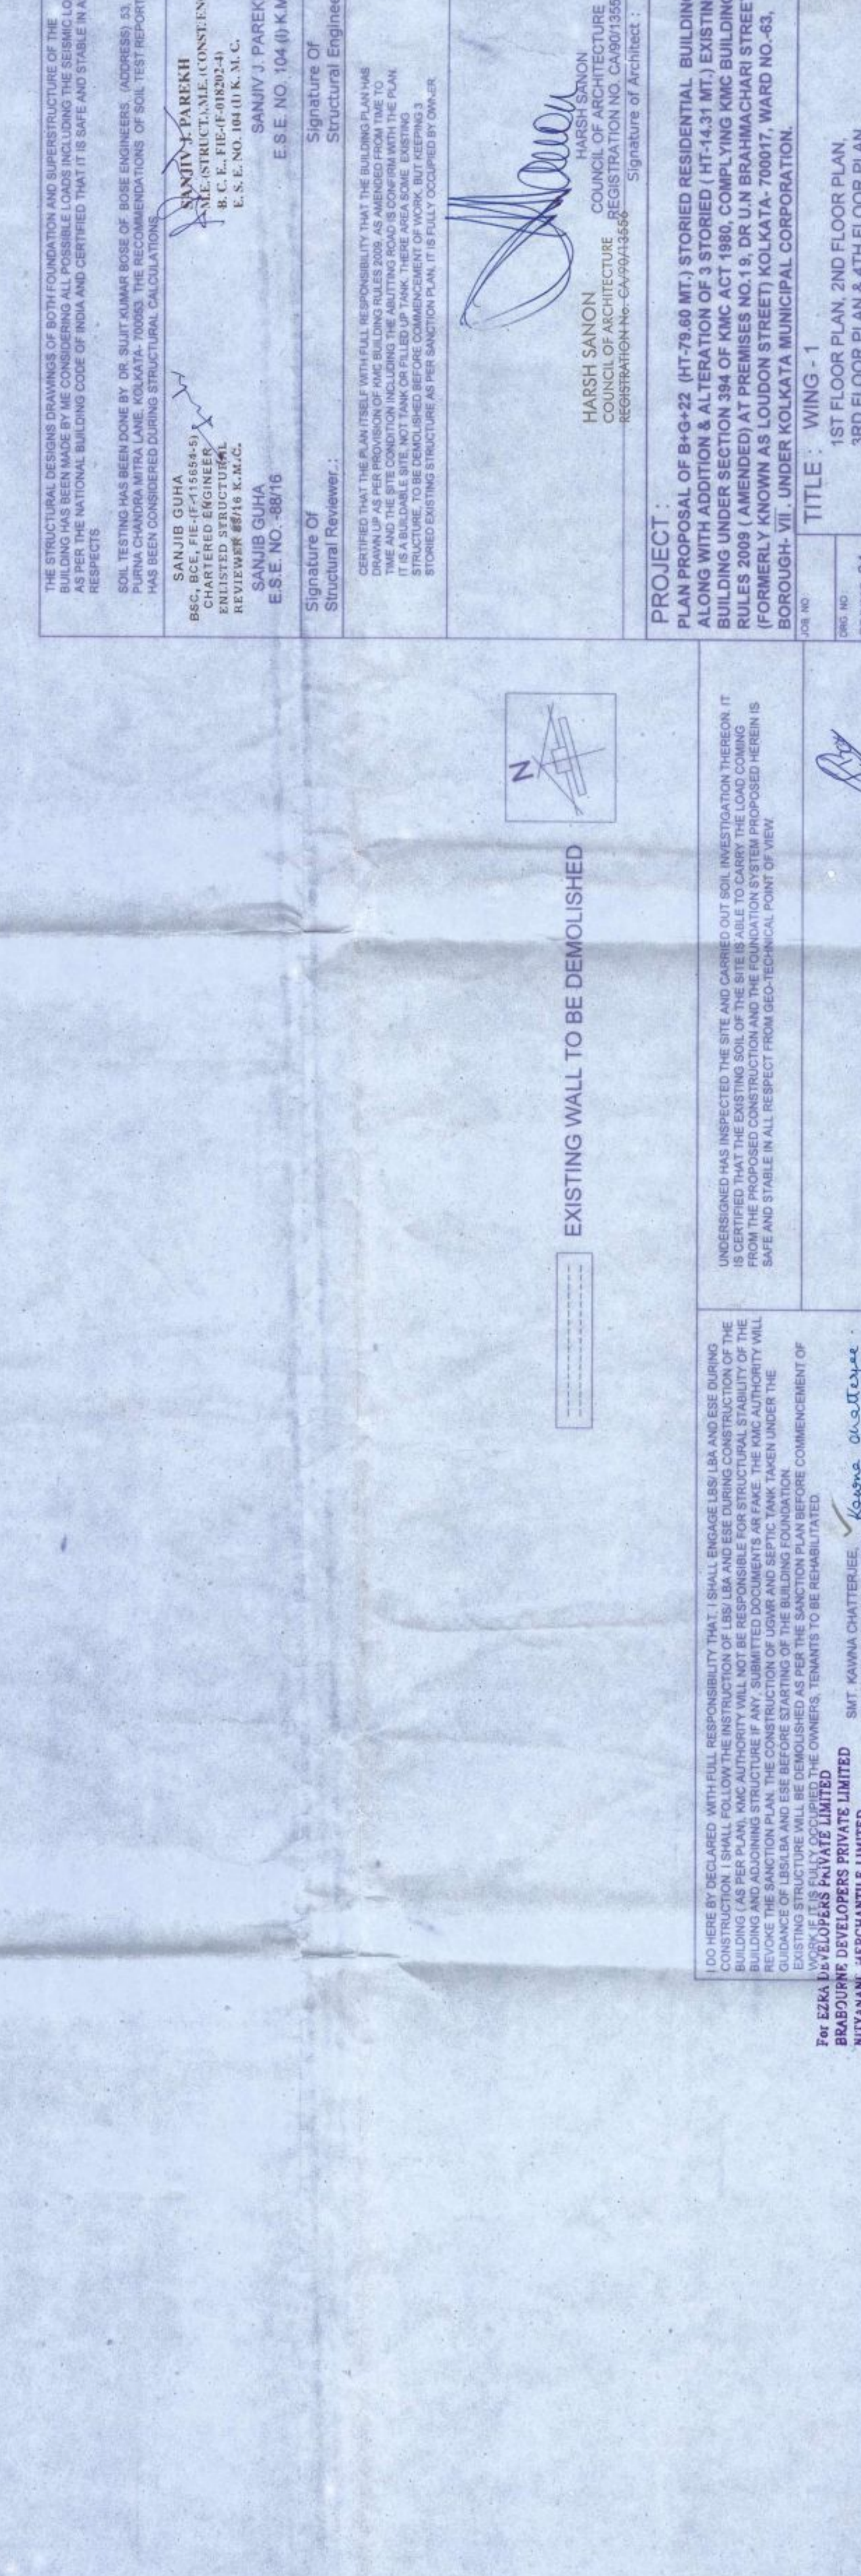

1st FLOOR PLAN (PARKING LEVEL)
SCALE: 1:100

PROJECT: PLAN PROPOSAL OF 84-0-22 (RT-79-89 MET) STORED RESIDENTIAL BUILDING UNDER SECTION 34E OF KMC ACT 1983, DR. LN. BRAHMACHARI STREET, BHOOROH-VII, UNDER KODAKA MUNICIPAL CORPORATION, WARD NO. 02.

STRUCTURAL ENGINEER: S.S. SRINIVASAN, No. 27262/2018, State of Karnataka.

ARCHITECT: HARISH SANON, COUNCIL OF ARCHITECTURE, KODAKA MUNICIPAL CORPORATION, WARD NO. 02.

DATE: 15/05/2024

SCALE: 1:100

DR. SUNIT KUMAR, No. 27262/2018, State of Karnataka.

DR. SUNIT KUMAR & ASSOCIATES (P) LTD., 8, PARKER STREET, NOLATAUR-79A, DIST. KODAKA, KARNATAKA.

PHONO: 9321218121, 9321218122, 9321218123.

PARTY'S COPY

When the Water Supply Certificate is issued, the applicant must submit to the Office of the Engineer Water Supply Plans, including the proposed layout of the water supply system, and all other information as required in the plan. The applicant must also submit a copy of the plan to the Board of Health for their review and approval. The applicant must also submit a copy of the plan to the Board of Health for their review and approval.

No rain water pipes should be laid or discharged on Road or on any other public place. The applicant must also submit a copy of the plan to the Board of Health for their review and approval.

A suitable pump has to be provided in a building, which is used for the purpose of storing water, and which is situated in the building, to pump water from the street main to the building. The applicant must also submit a copy of the plan to the Board of Health for their review and approval.

SEWAGE DISPOSAL
The applicant must also submit a copy of the plan to the Board of Health for their review and approval.

The applicant must also submit a copy of the plan to the Board of Health for their review and approval.

CONSTRUCTION SITE SHALL BE MAINTAINED TO PREVENT MOSQUITO BREEDING AS REQUIRED BY THE HEALTH ACT. THE APPLICANT SHALL TAKE ALL NECESSARY PRECAUTIONS TO PREVENT MOSQUITO BREEDING IN LIFT WELLS, WATER BASKETS, CUBING SITES, OPEN PITTS, ETC. SUCH MEASURES MUST BE LIMITED COMPLETELY TO THE CONSTRUCTION PERIOD.

DESIGN OF ALL STRUCTURAL MEMBERS INCLUDING THAT OF THE FOUNDATION SHALL BE IN ACCORDANCE WITH THE NATIONAL BUILDING CODE OF PHILIPPINES.

All Building Materials to be used in construction shall conform to the standards specified in the National Building Code of the Philippines.

Non-Compliance of the Yearly Re-inspection Report Application for Sanction.
THE SANCTIONS VALID UP TO: JULY 2021

APPROVED
ASSISTANT ENGINEER (C)
ENRICHARD M. GARCIA

Approved subject to Compliance with the National Building Code of the Philippines.

RESIDENTIAL BUILDING

OFFICE OF THE EXECUTIVE ENGINEER
BUREAU OF BUILDING REGULATIONS
DEPARTMENT OF BUILDING AND CONSTRUCTION
THE NATIONAL CAPITAL REGION



* Provision for use of solar energy in the form of solar heater and/or solar photo-cells shall be provided as required under Rule 147 of Building Code, 2009 and shall be subject to the approval of the Engineer in charge of Building without having such provision.