




15TH FLOOR PLAN  
SCALE: 1:100

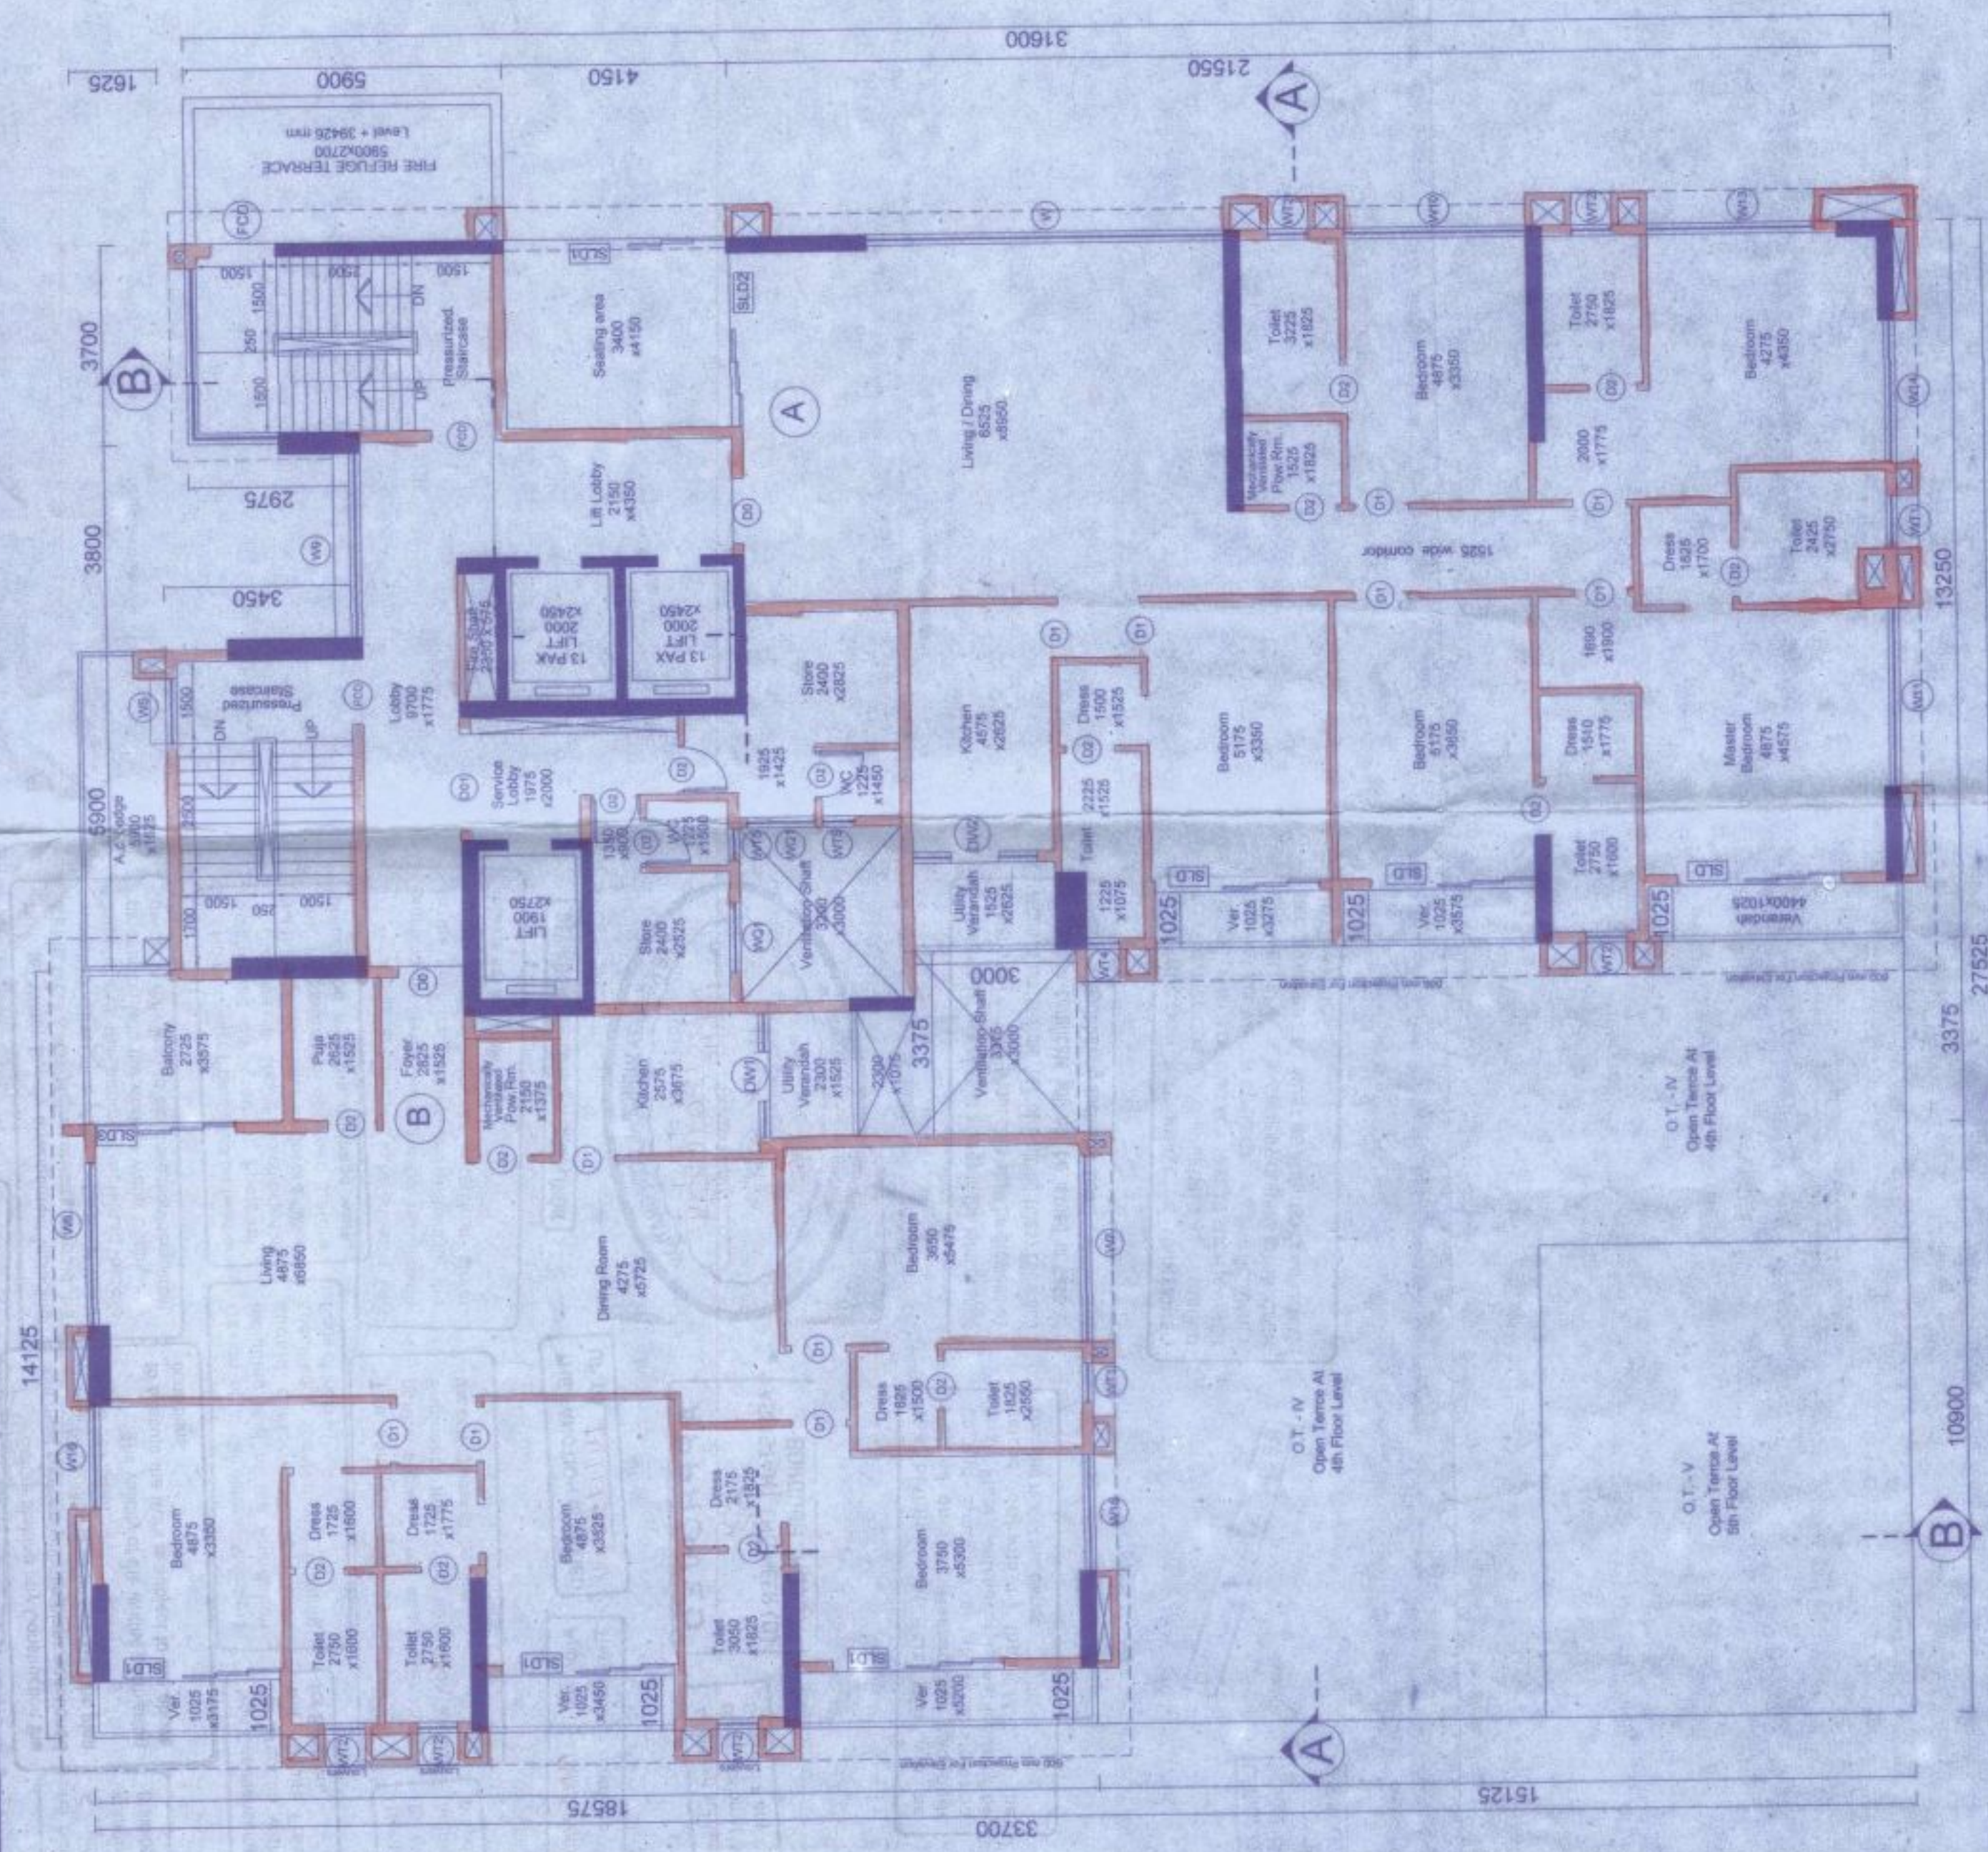


11TH FLOOR PLAN  
SCALE: 1:100

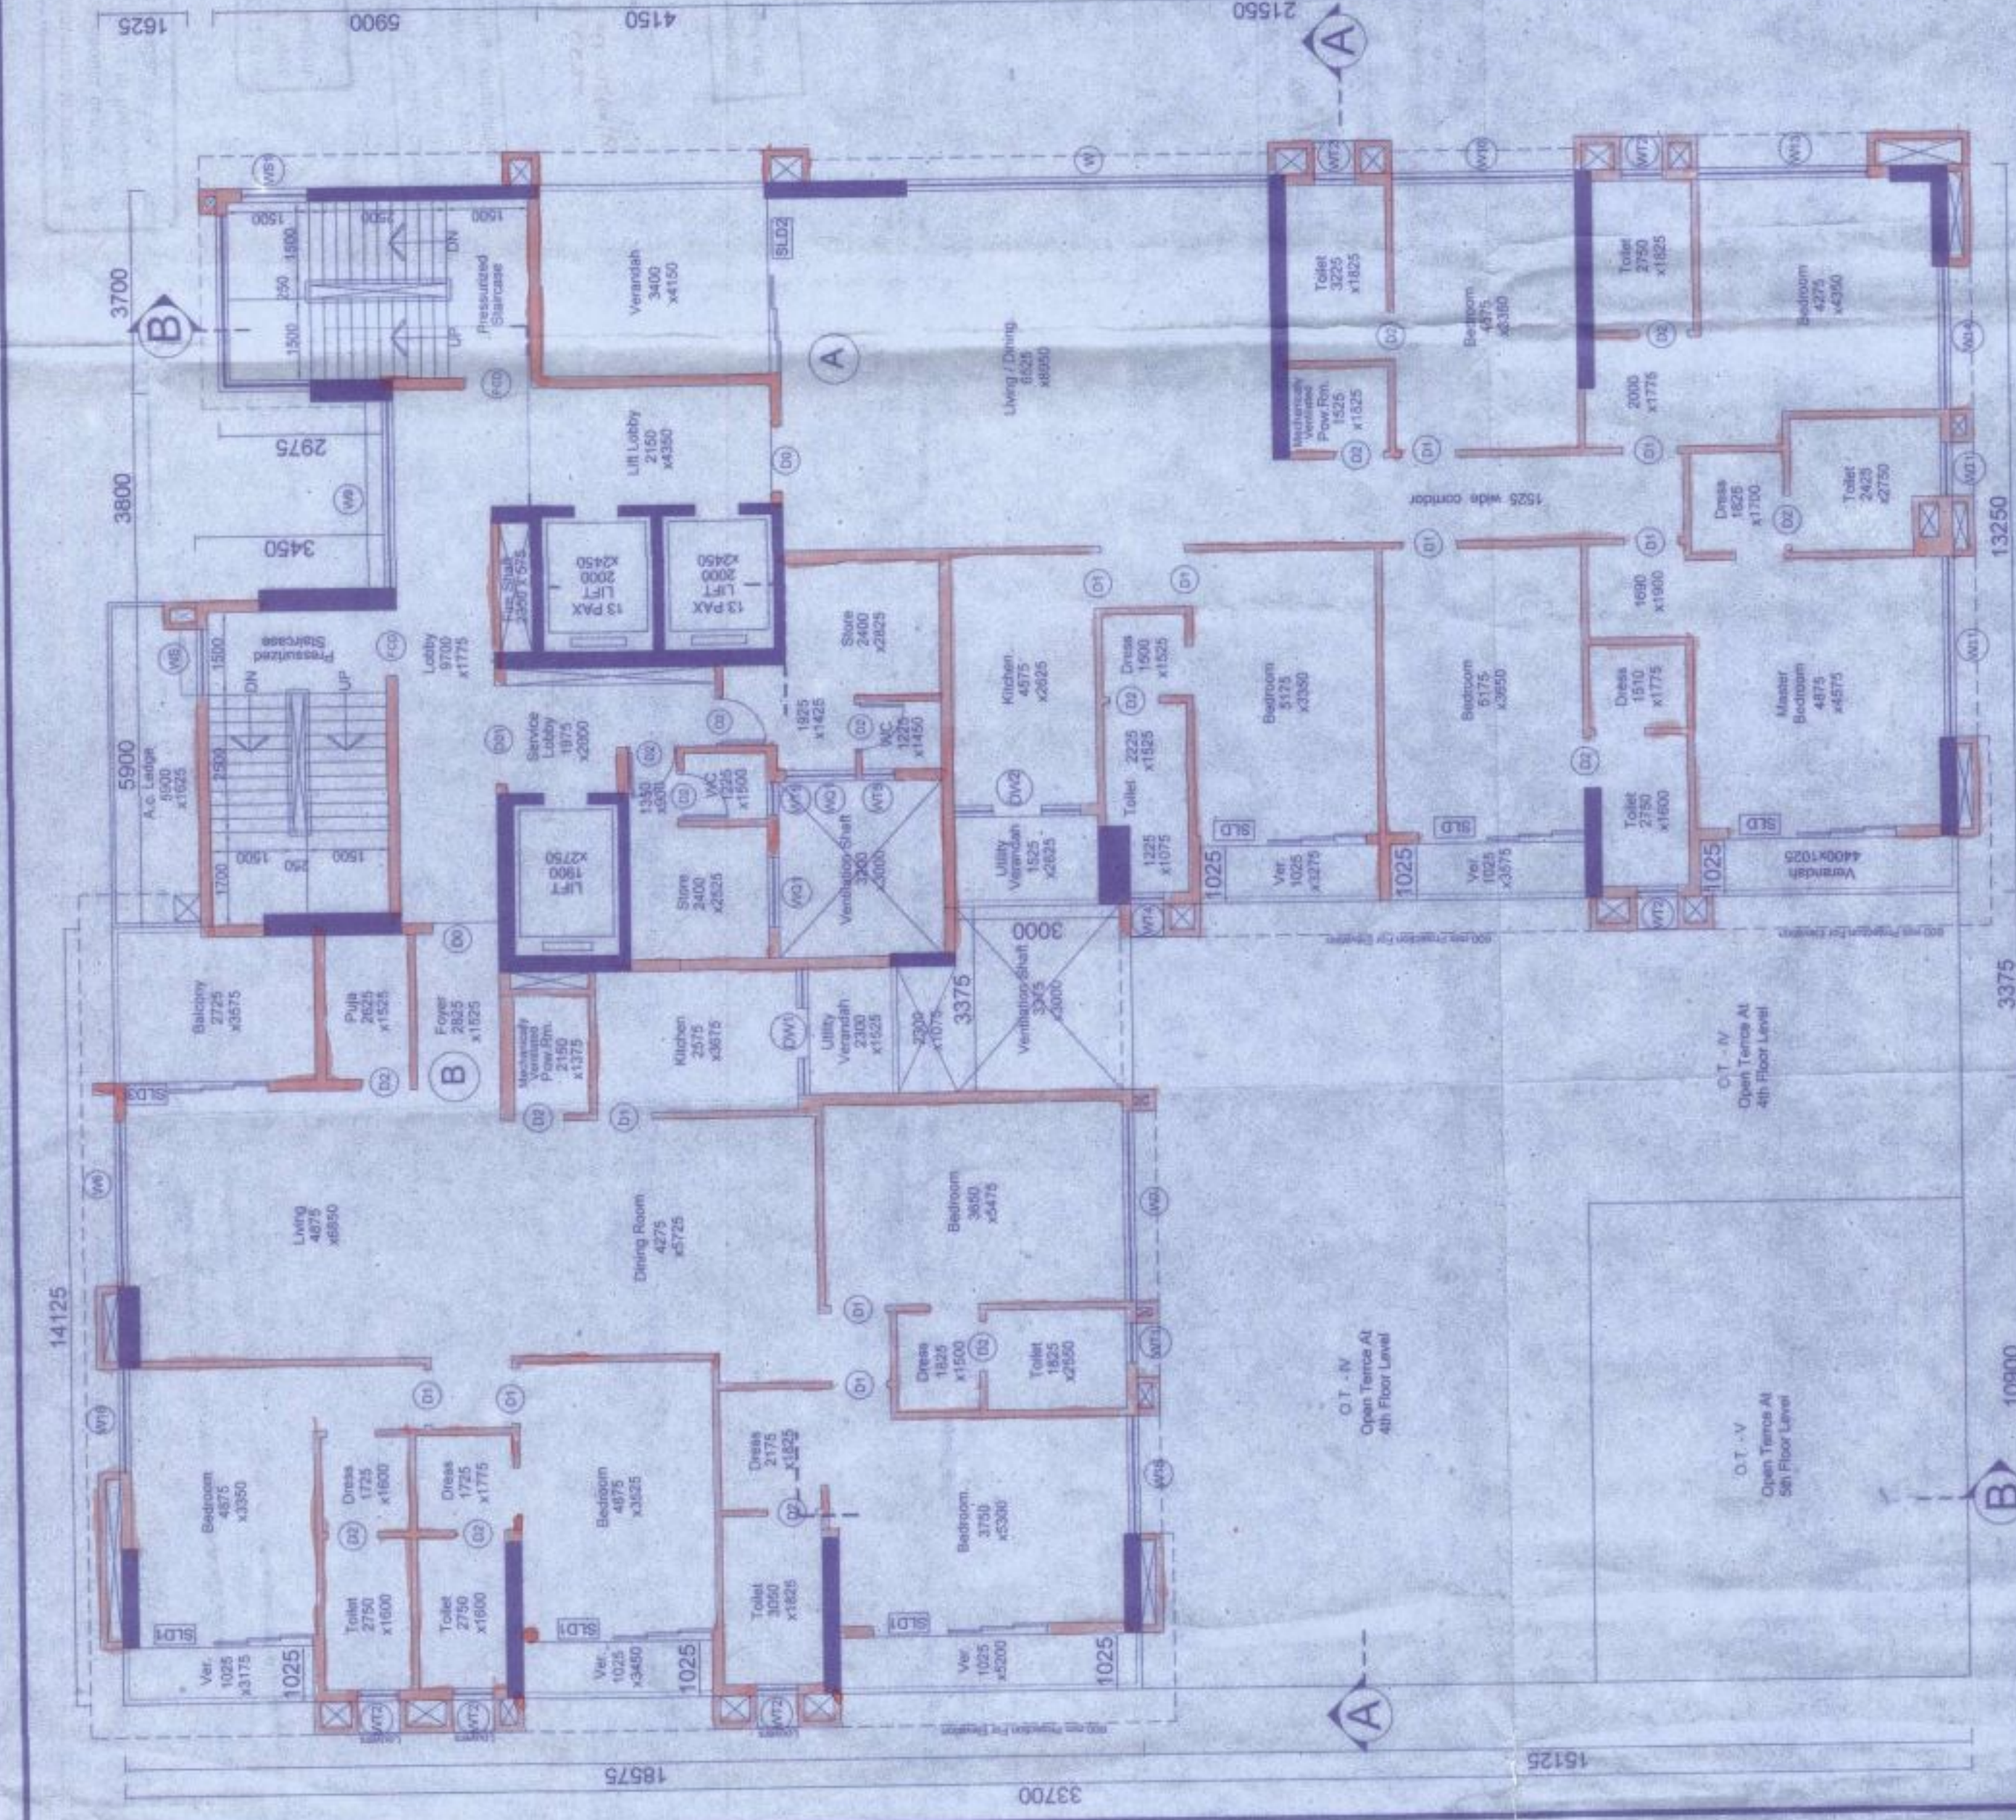

10TH, 13TH & 16TH FLOOR PLAN  
SCALE: 1:100

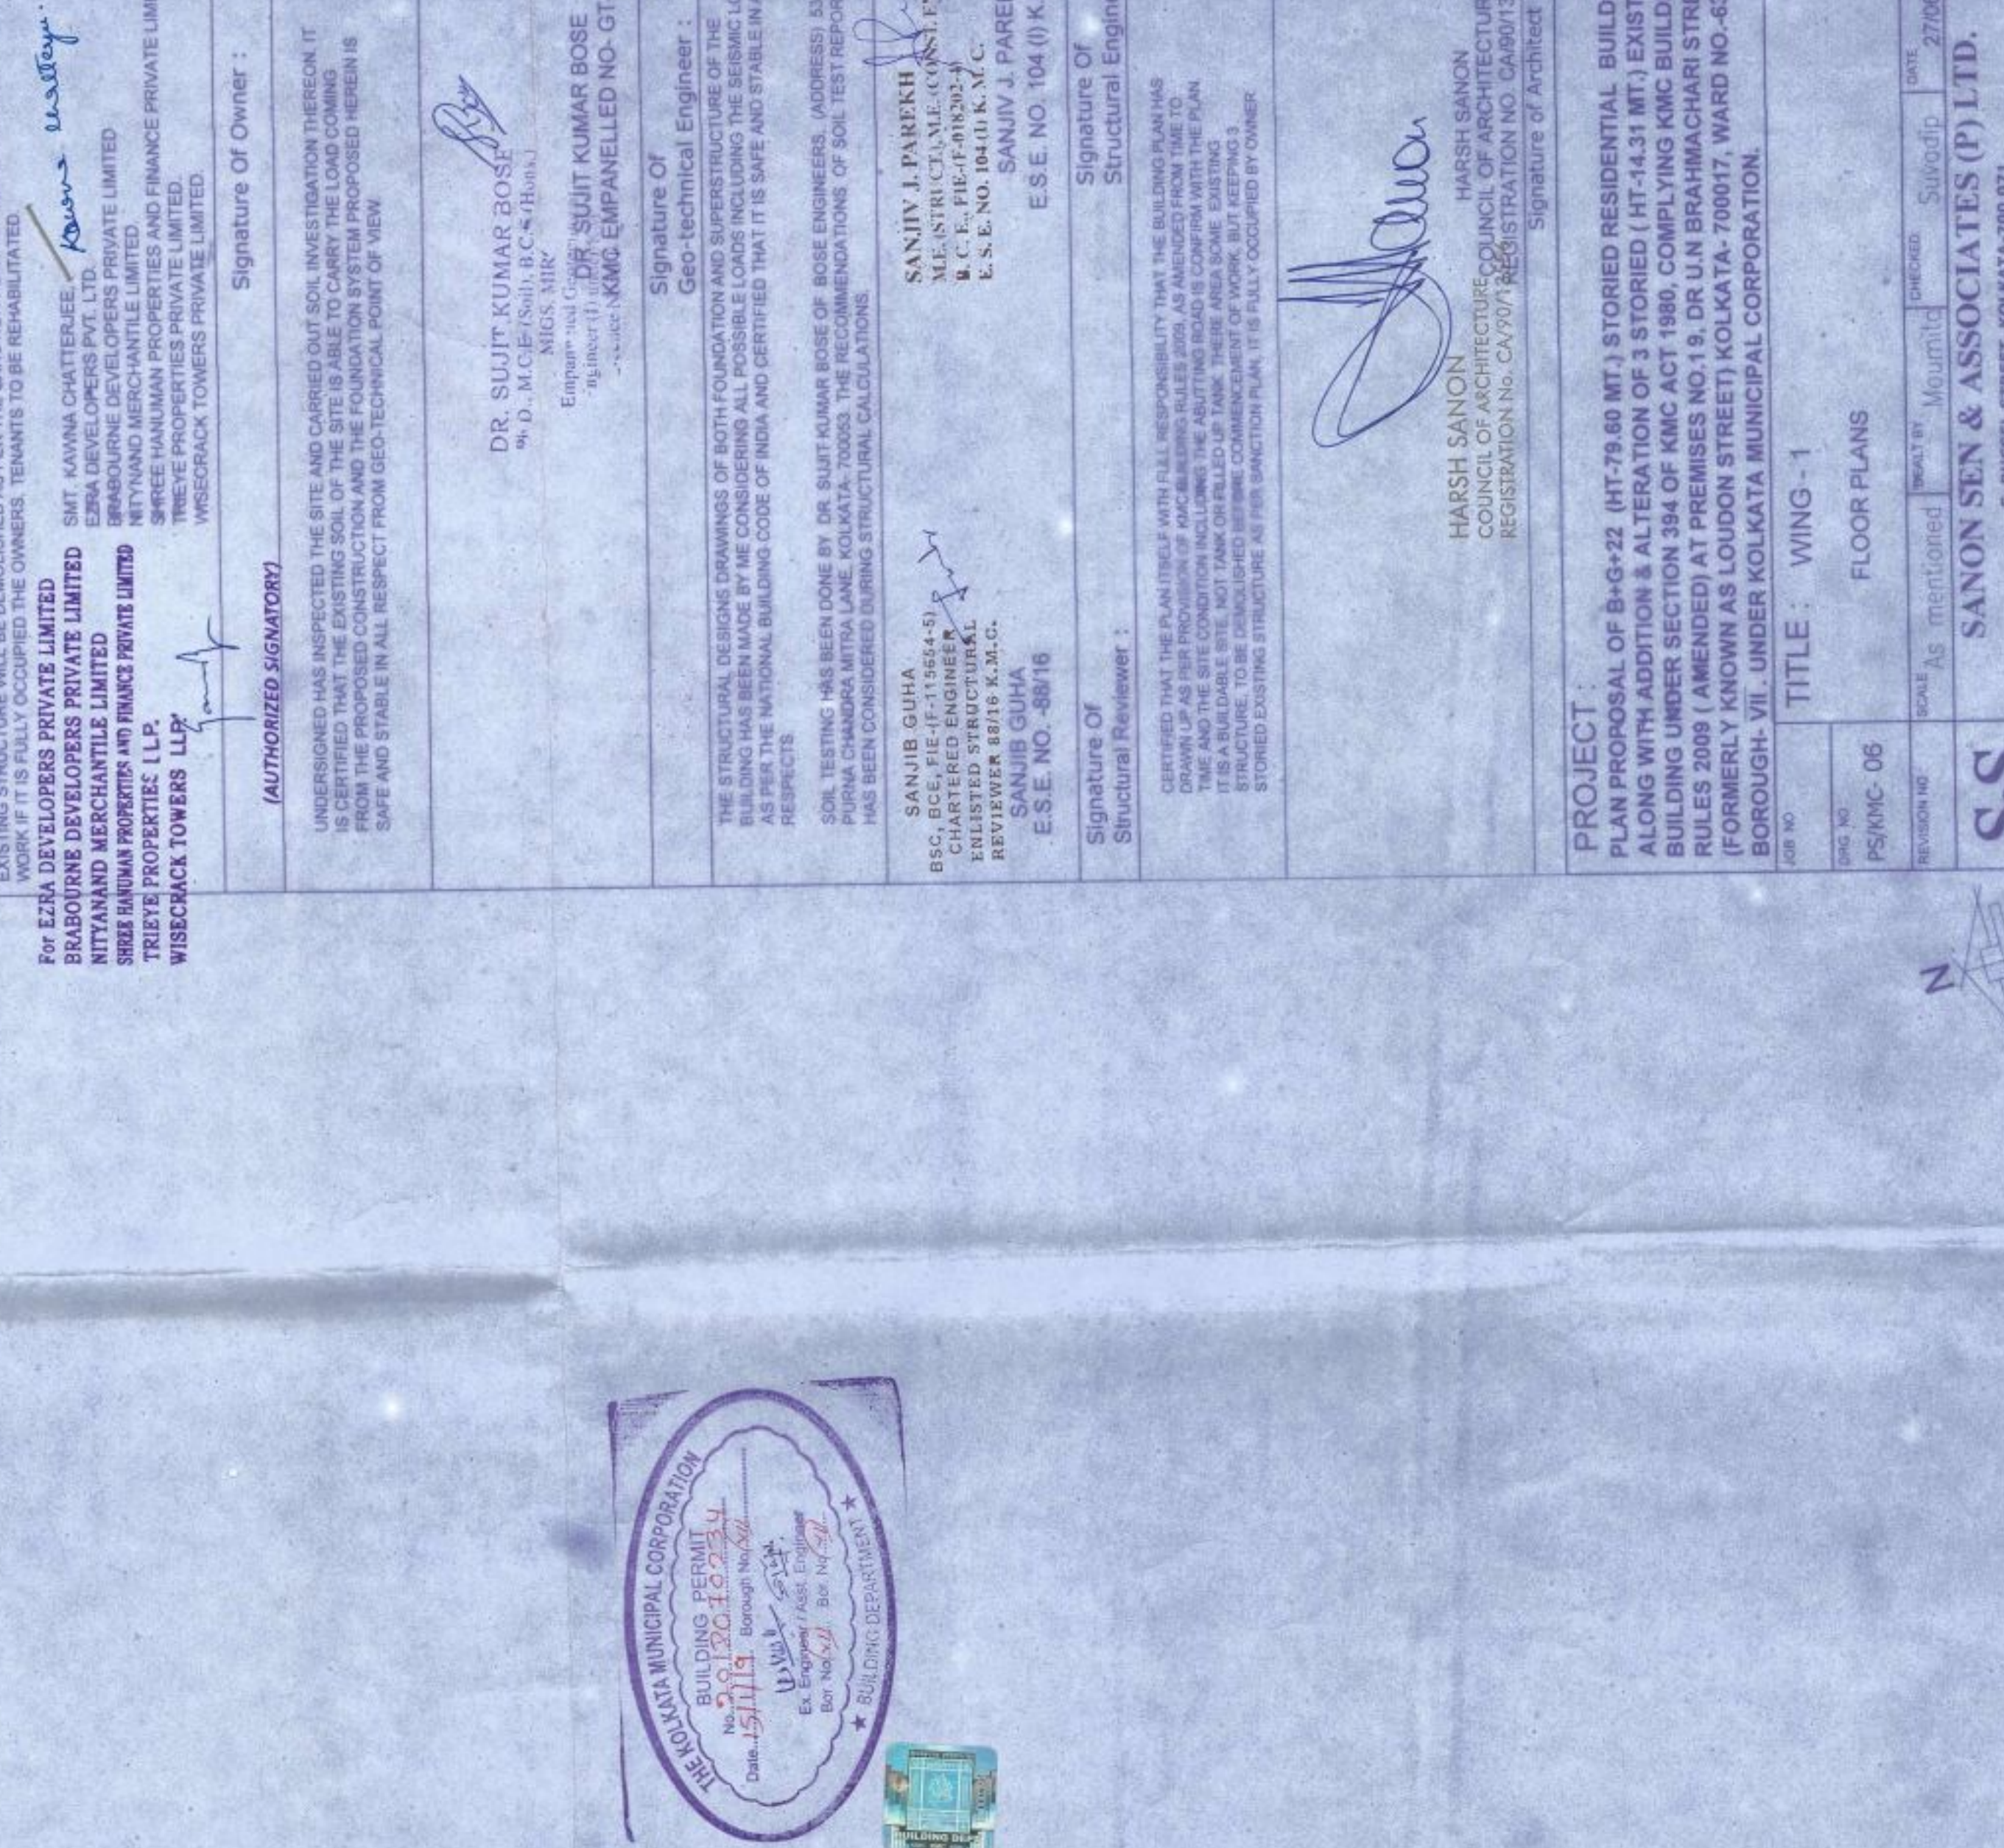

19TH FLOOR PLAN  
SCALE: 1:100

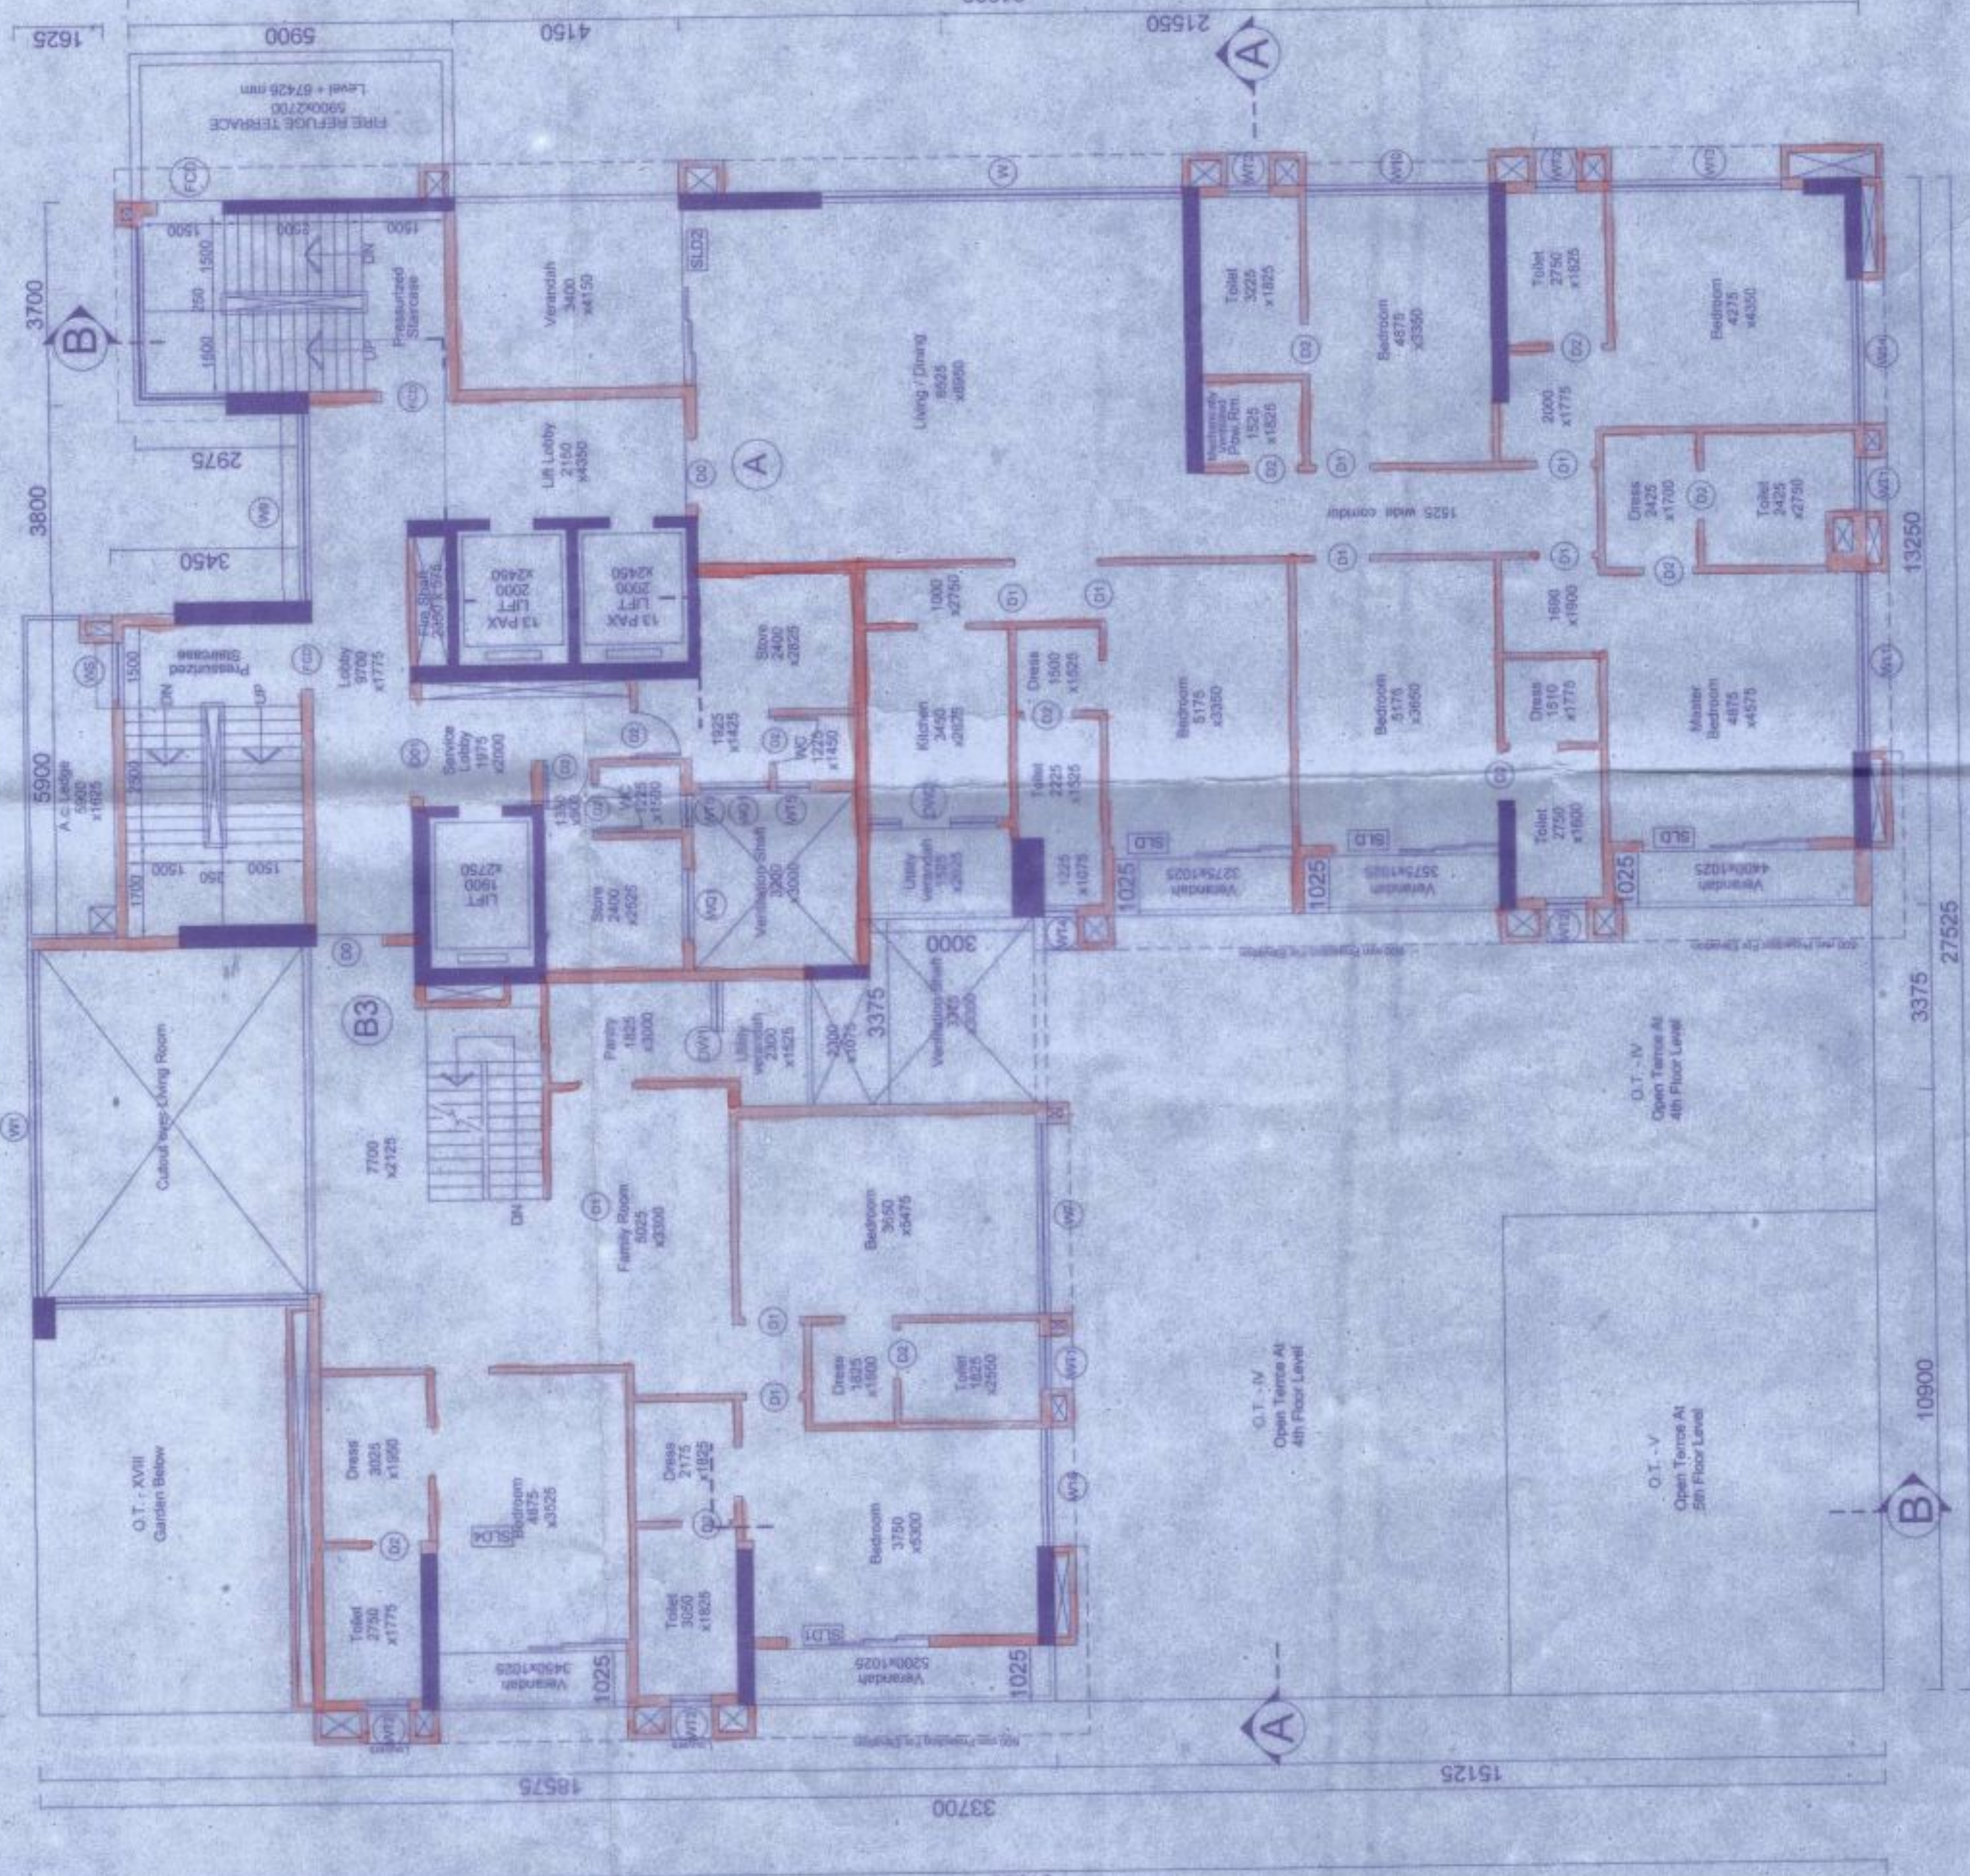

18TH FLOOR PLAN  
SCALE: 1:100

I DO HEREBY DECLARE WITH FULL RESPONSIBILITY THAT I HAVE EXAMINED THE DRAWINGS AND SPECIFICATIONS AND I AM SATISFIED THAT THE SAME COMPLY WITH THE REQUIREMENTS OF THE BUILDING REGULATIONS AND I AM NOT PROVIDING ANY GUARANTEE FOR THE STRUCTURAL STABILITY OF THE BUILDING AND THE SAFETY OF THE OCCUPANTS THEREIN. I AM NOT PROVIDING ANY GUARANTEE FOR THE DURABILITY OF THE BUILDING OR THE SAFETY OF THE OCCUPANTS THEREIN. I AM NOT PROVIDING ANY GUARANTEE FOR THE SAFETY OF THE OCCUPANTS THEREIN.

For EZA DEVELOPERS PRIVATE LIMITED  
SMT. KAVITA CHATTERJEE  
MANAGING DIRECTOR  
EZA DEVELOPERS PRIVATE LIMITED  
12/1, MARKET STREET, KOLKATA-700017

Signature of Owner:

DR. SUJIT KUMAR BOSE  
E.S.E. NO. 104 (I) K.M.C.  
KOLKATA-700017

Signature of Geo-Technical Engineer:

DR. SUJIT KUMAR BOSE  
E.S.E. NO. 104 (I) K.M.C.  
KOLKATA-700017

Signature of Structural Engineer:

HARSH SANKH  
REGISTERED ARCHITECT  
COUNCIL OF ARCHITECTURE, KOLKATA  
REGISTRATION NO. CA/07/13556

PROJECT:  
PLAN PROPOSAL OF B-G-22 (HT-78.80 MT.) STORED RESIDENTIAL BUILDING  
ALONG WITH ADDITION & ALTERATION OF 3 STORED (HT-14.31 MT.) EXISTING  
BUILDING UNDER SECTION 394 OF KMC ACT 1980, CO. BIRLA NAGAR CHARI STREET,  
RULES 2009 (AMENDED) / JADUNOH STREET, KOLKATA-700017, WARD NO-43,  
BOUGH-VII, UNDER KOLKATA MUNICIPAL CORPORATION.

TITLE: WING - 1

FLOOR PLANS

DATE: 06/06/2018

PROJECT NO: PS/MC/06

SCALE: As indicated

DATE: 27/06/2018

SANON SEN & ASSOCIATES (P) LTD.  
B, BIRLA STREET, KOLKATA-700017  
PHONE: 22172995, 22172996, 22172998  
WWW.SANONSEN.COM



**PARTY'S COPY**

2

**Plan for Water Supply** including S.E.M.I.L.I. G. A. C. H. reservoirs should be submitted to the Executive Engineer, Water Supply and Sewerage, before proceeding with the work of Water Supply any diversion may lead to disconnection of supply.

No rain water pipe should be fixed or connected to any reservoir or to the pumping station or to any of the mains in the Borough. The Engineer's Office and the sanction contained before proceeding with the drainage work.

A suitable pump has to be provided for pumping untreated water for use in the house and in the street and in the building. The untreated water from street pumps is not available.

**Design of all Structural Members** including list of the Sanction specified in the National Building Code of India.

The sanction refers to the proposed position shown in red and the Executive Engineers makes no admission as to the correctness of the plan.

**Non Commencement of Execution/ Re-Erection within Two Year After the Fresh Application for Sanction.**

Necessary steps should be taken for the safe and proper use of the building during construction.

**Approved by: A. J. C. S. S. The Building Committee**

**Approved subject to Compliance of requisition of West Bengal Fire Services, if any.**

**APPROVED ASSISTANT ENGINEER (C) BOROUGH NO. 52**

The building materials that will be stated on Form No. 1, 2, 100.

\* Provision for use of solar energy in the form of solar heater and / or solar photo-cells shall be provided as required under Rule 147 of Building rules, 2008 and completion certificate will not be issued in case of building without having such provision.

**CONSTRUCTION SITE SHALL BE MAINTAINED TO PREVENT MOSQUITO BREEDING IN ANY MANNER UNDER RULE 147 OF BUILDING RULES, 2008 AND RECEPTACLES ETC. MUST BE EMPTIED COMPLETELY TWICE A WEEK.**

**OFFICE OF THE EXECUTIVE ENGINEER, BUILDING DEPARTMENT, THE KOLKATA MUNICIPAL CORPORATION.**  
DATE: 27/11/2024

**RESIDENTIAL BUILDING**

**THE SANCTION IS VALID UP TO 14/11/2024**

**DEVIATION WOULD BEALIBERATION**



**DEVIATION WOULD BEALIBERATION**