


WINDOW SCHEDULE			DOOR SCHEDULE		
WMARK	WIDTH	HEIGHT	DMARK	SIZE	UNIT
W1	800	2100	D1	1500 X 2100	
W2	800	2100	D2	1500 X 2100	
W3	1000	2100	D3	1500 X 2100	
W4	1000	2100	D4	1500 X 2100	
W5	1000	2100	D5	1500 X 2100	
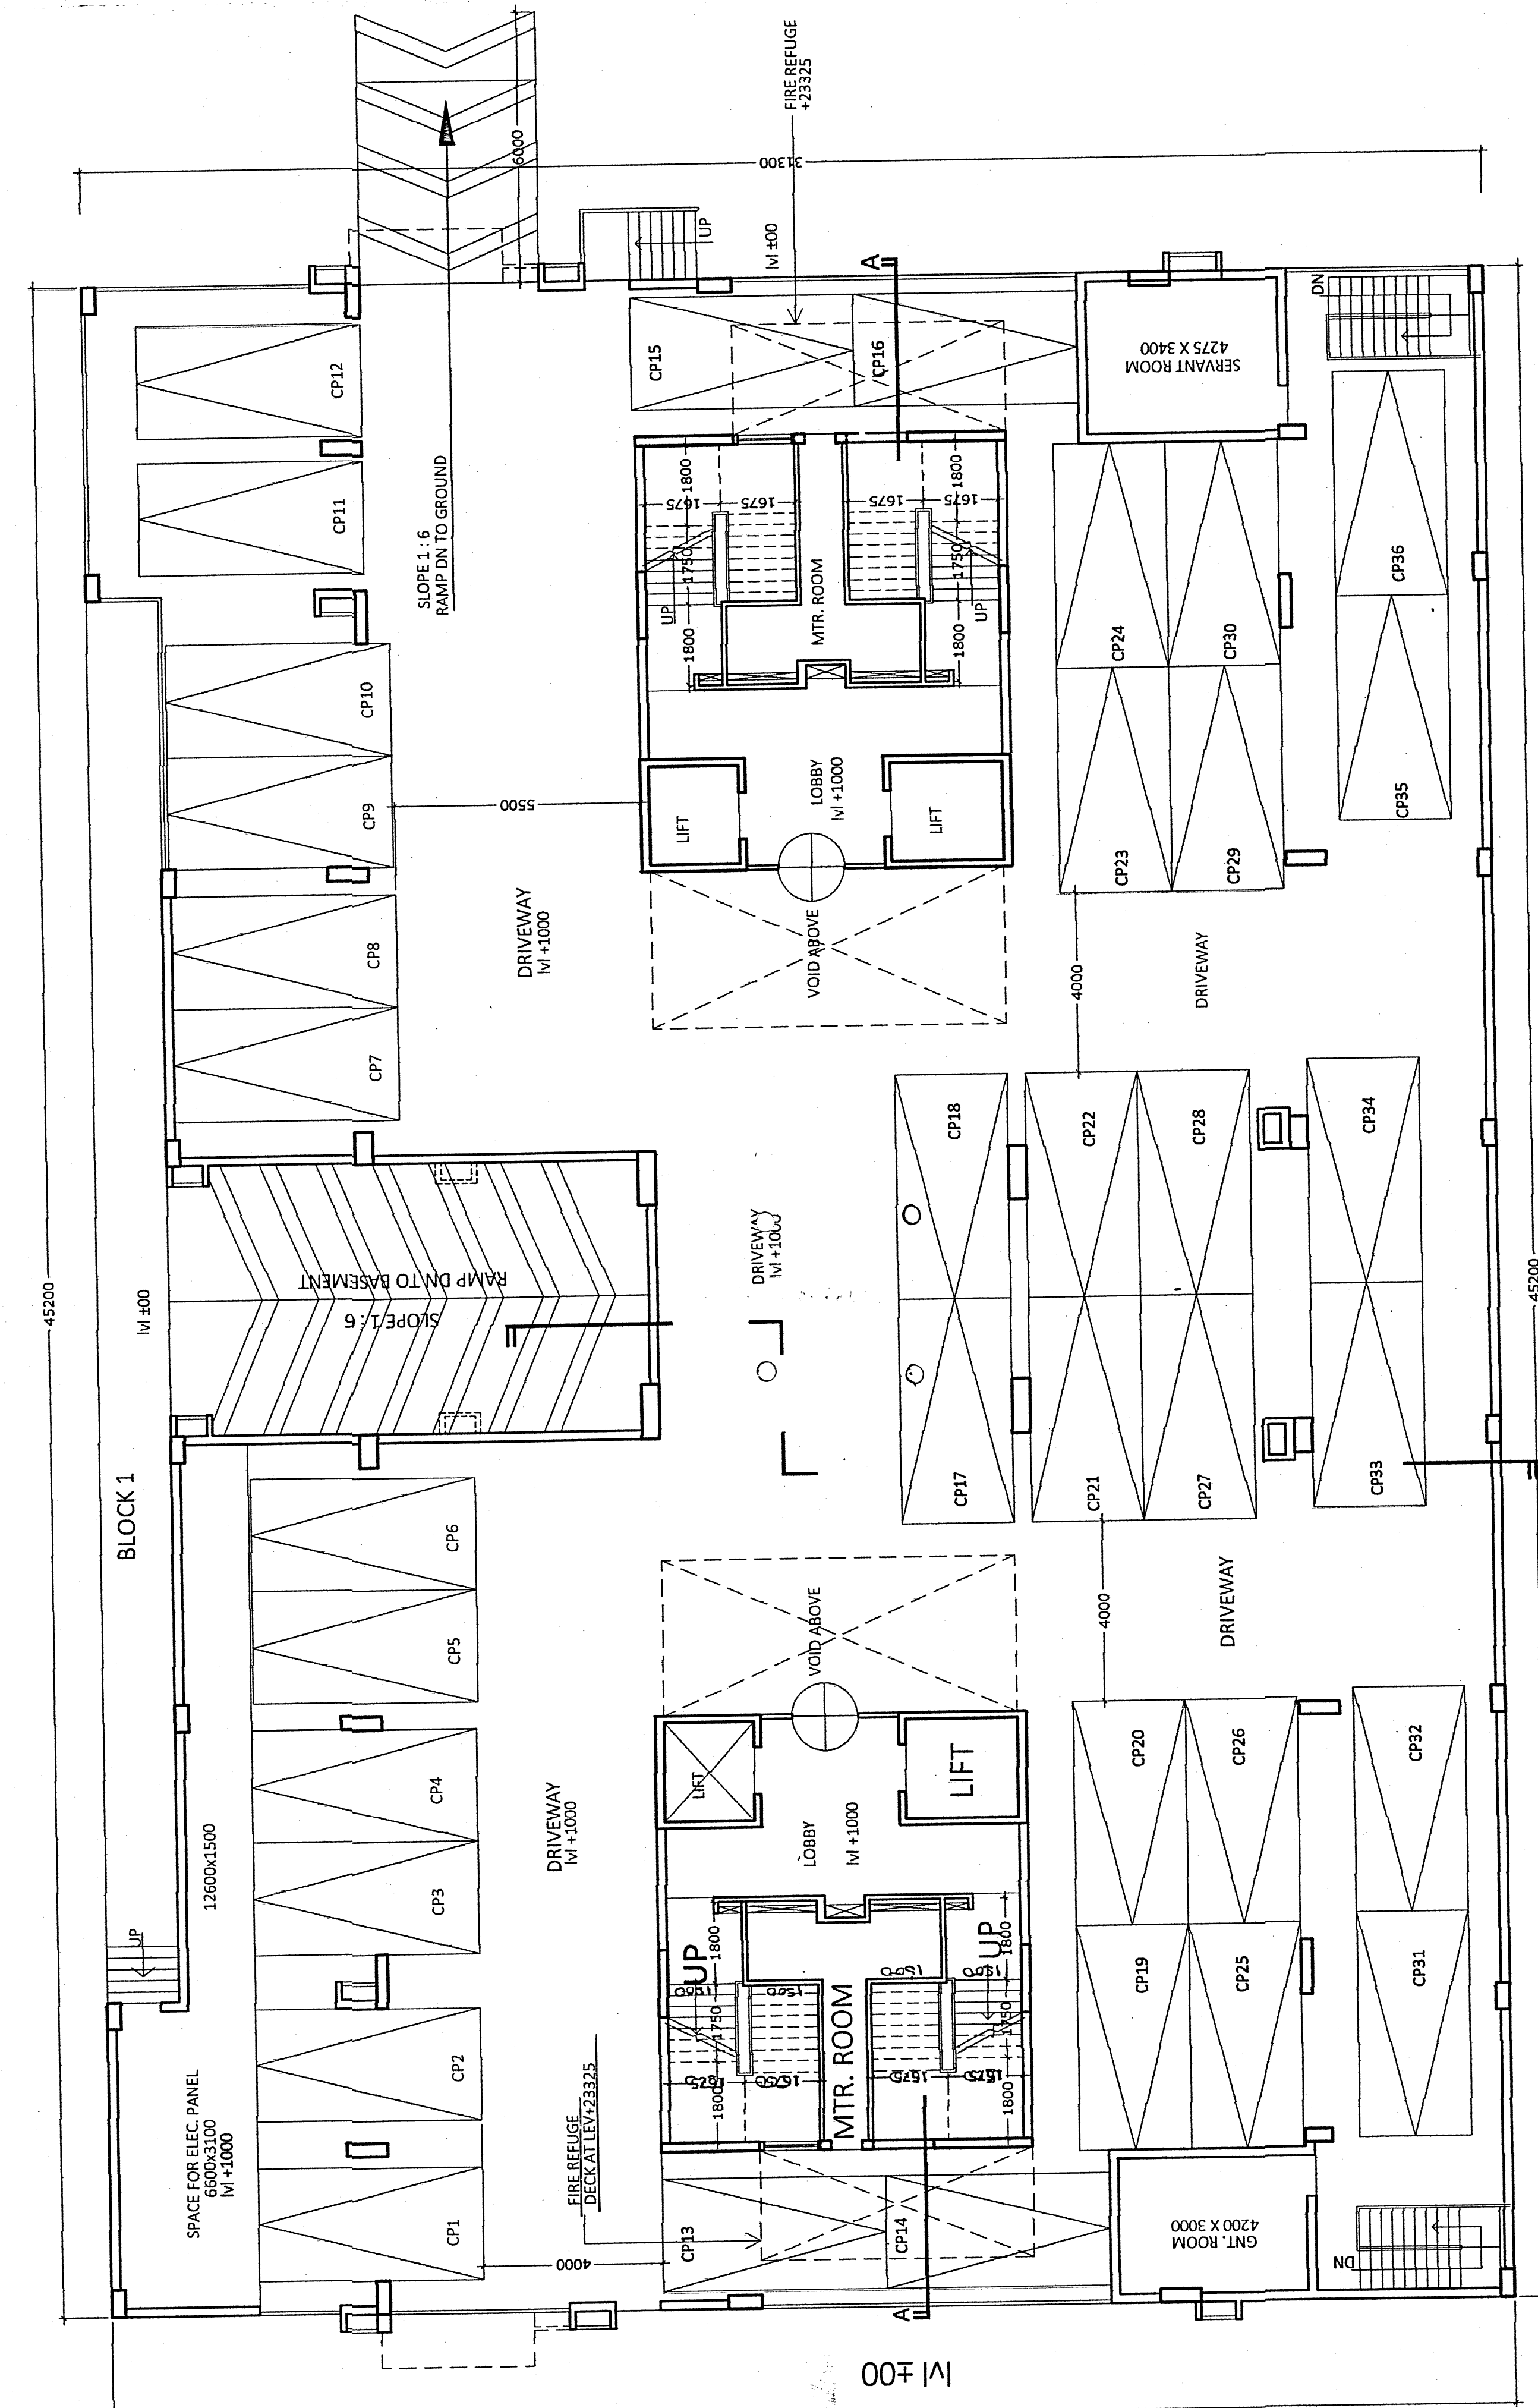

This plan is presently approved subject to the changes as marked and on compliance of recommendation issued.

W.B. Fire & Emergency Services Govt. of West Bengal

GROUND FLOOR PLAN OF BLOCK 1

GRNST-BLK1-AE-00-0003

NORTH AS PER SITE	
DRG. NO.	IN/1206/CORP/AR/LA
SCALE	1:100
DATE	25.08.16
JOB NO.	IN/1206
DESIGNED BY	INNATE
ISSUE STATUS	CORPORATION

PROJECT: PROPOSED RESIDENTIAL DEVELOPMENT AT RSLK DAG NO 3085, UNDER RS KHATTAN NO 1215, MOUZA GHUMJI, JL NO 23, PS RAJARHAT (NOW NEWTOWN) 24PARGANAS (N)

TITLE: GROUND FLOOR PLANS OF BLOCK-1 & 2

CERTIFICATE OF THE STRUCTURAL ENGINEER:
 Certified that the structure, drawings and design of both foundation and superstructure of the building / structure are in accordance with the provisions of the Indian Standard and National Building Code of India and certified that it is safe and stable in all respect and these provisions shall be adhered to during the construction.

NAME OF THE ARCHITECT: SANJAY MANDAL
 ACHR/IN/KA/09/00002
 26/2 BALIYUNGS CIRCULAR ROAD, UDAYAN PARK, KOLKATA-700 107

CERTIFICATE OF THE ARCHITECT:
 I hereby certify that all the architectural drawings of the project at Dag No. 3085, Khatan No. 1215, of Mouza: GHUMJI, JL NO 23, have been prepared by me complying with the New Town Kolkata Planning Area (Building) Rules, 2014. I also certify that the plans and drawings prepared by me complying with all the provisions regarding the Fire Protection as per the prevailing National Building Code of India. I shall be held responsible if any incorrect information is furnished by me or any violation of provisions of these rules and regulations National Building Code is found in any of the drawings and documents, signed by me and submitted to the Sanctioning Authority for obtaining sanction.

NAME OF THE ARCHITECT: MR. PRASANTA KUMAR GHOSH
 GTER-HD/09/00015

CERTIFICATE OF THE GEO-TECHNICAL ENGINEER:
 It is certified that the comprehensive Geo-technical Report on soil investigation has been prepared by me for design and calculation of the foundation by analyzing the soil sample for estimating the capacity of the soil on which foundation is to be constructed. I shall be held responsible if any incorrect information is furnished by me or any violation of provisions of these rules and regulations for foundation is extended up to appropriate depth that has been proposed in the Geo-technical Report.

NAME OF THE GEO. TECHNICAL ENGINEER: MR. PRASANTA KUMAR GHOSH
 GTER-HD/09/00015


INNATE ARCHITECT
 Bengal (Bharati) Housing Development Limited
 Director.

NAME & ADDRESS OF OWNER: INNATE

SIGNATURE OF AUTHORIZED SIGNATORY: (JOINT SECTOR COMPANY OF W.B.H.B.)
 BENGAL SHRAACHI HOUSING DEVELOPMENT LTD.

TEL: (033) 4000-6422, 6423, 6424, 6425, 26/2 BALIYUNGS CIRCULAR ROAD, UDAYAN PARK, KOLKATA-700019
 FAX: (033) 2289-4026

THIS DRAWING IS A PRIVATE AND CONFIDENTIAL DOCUMENT AND IT MUST NOT TO BE COPIED OR LENT WITHOUT THE CONSENT OF W.S. INNATE

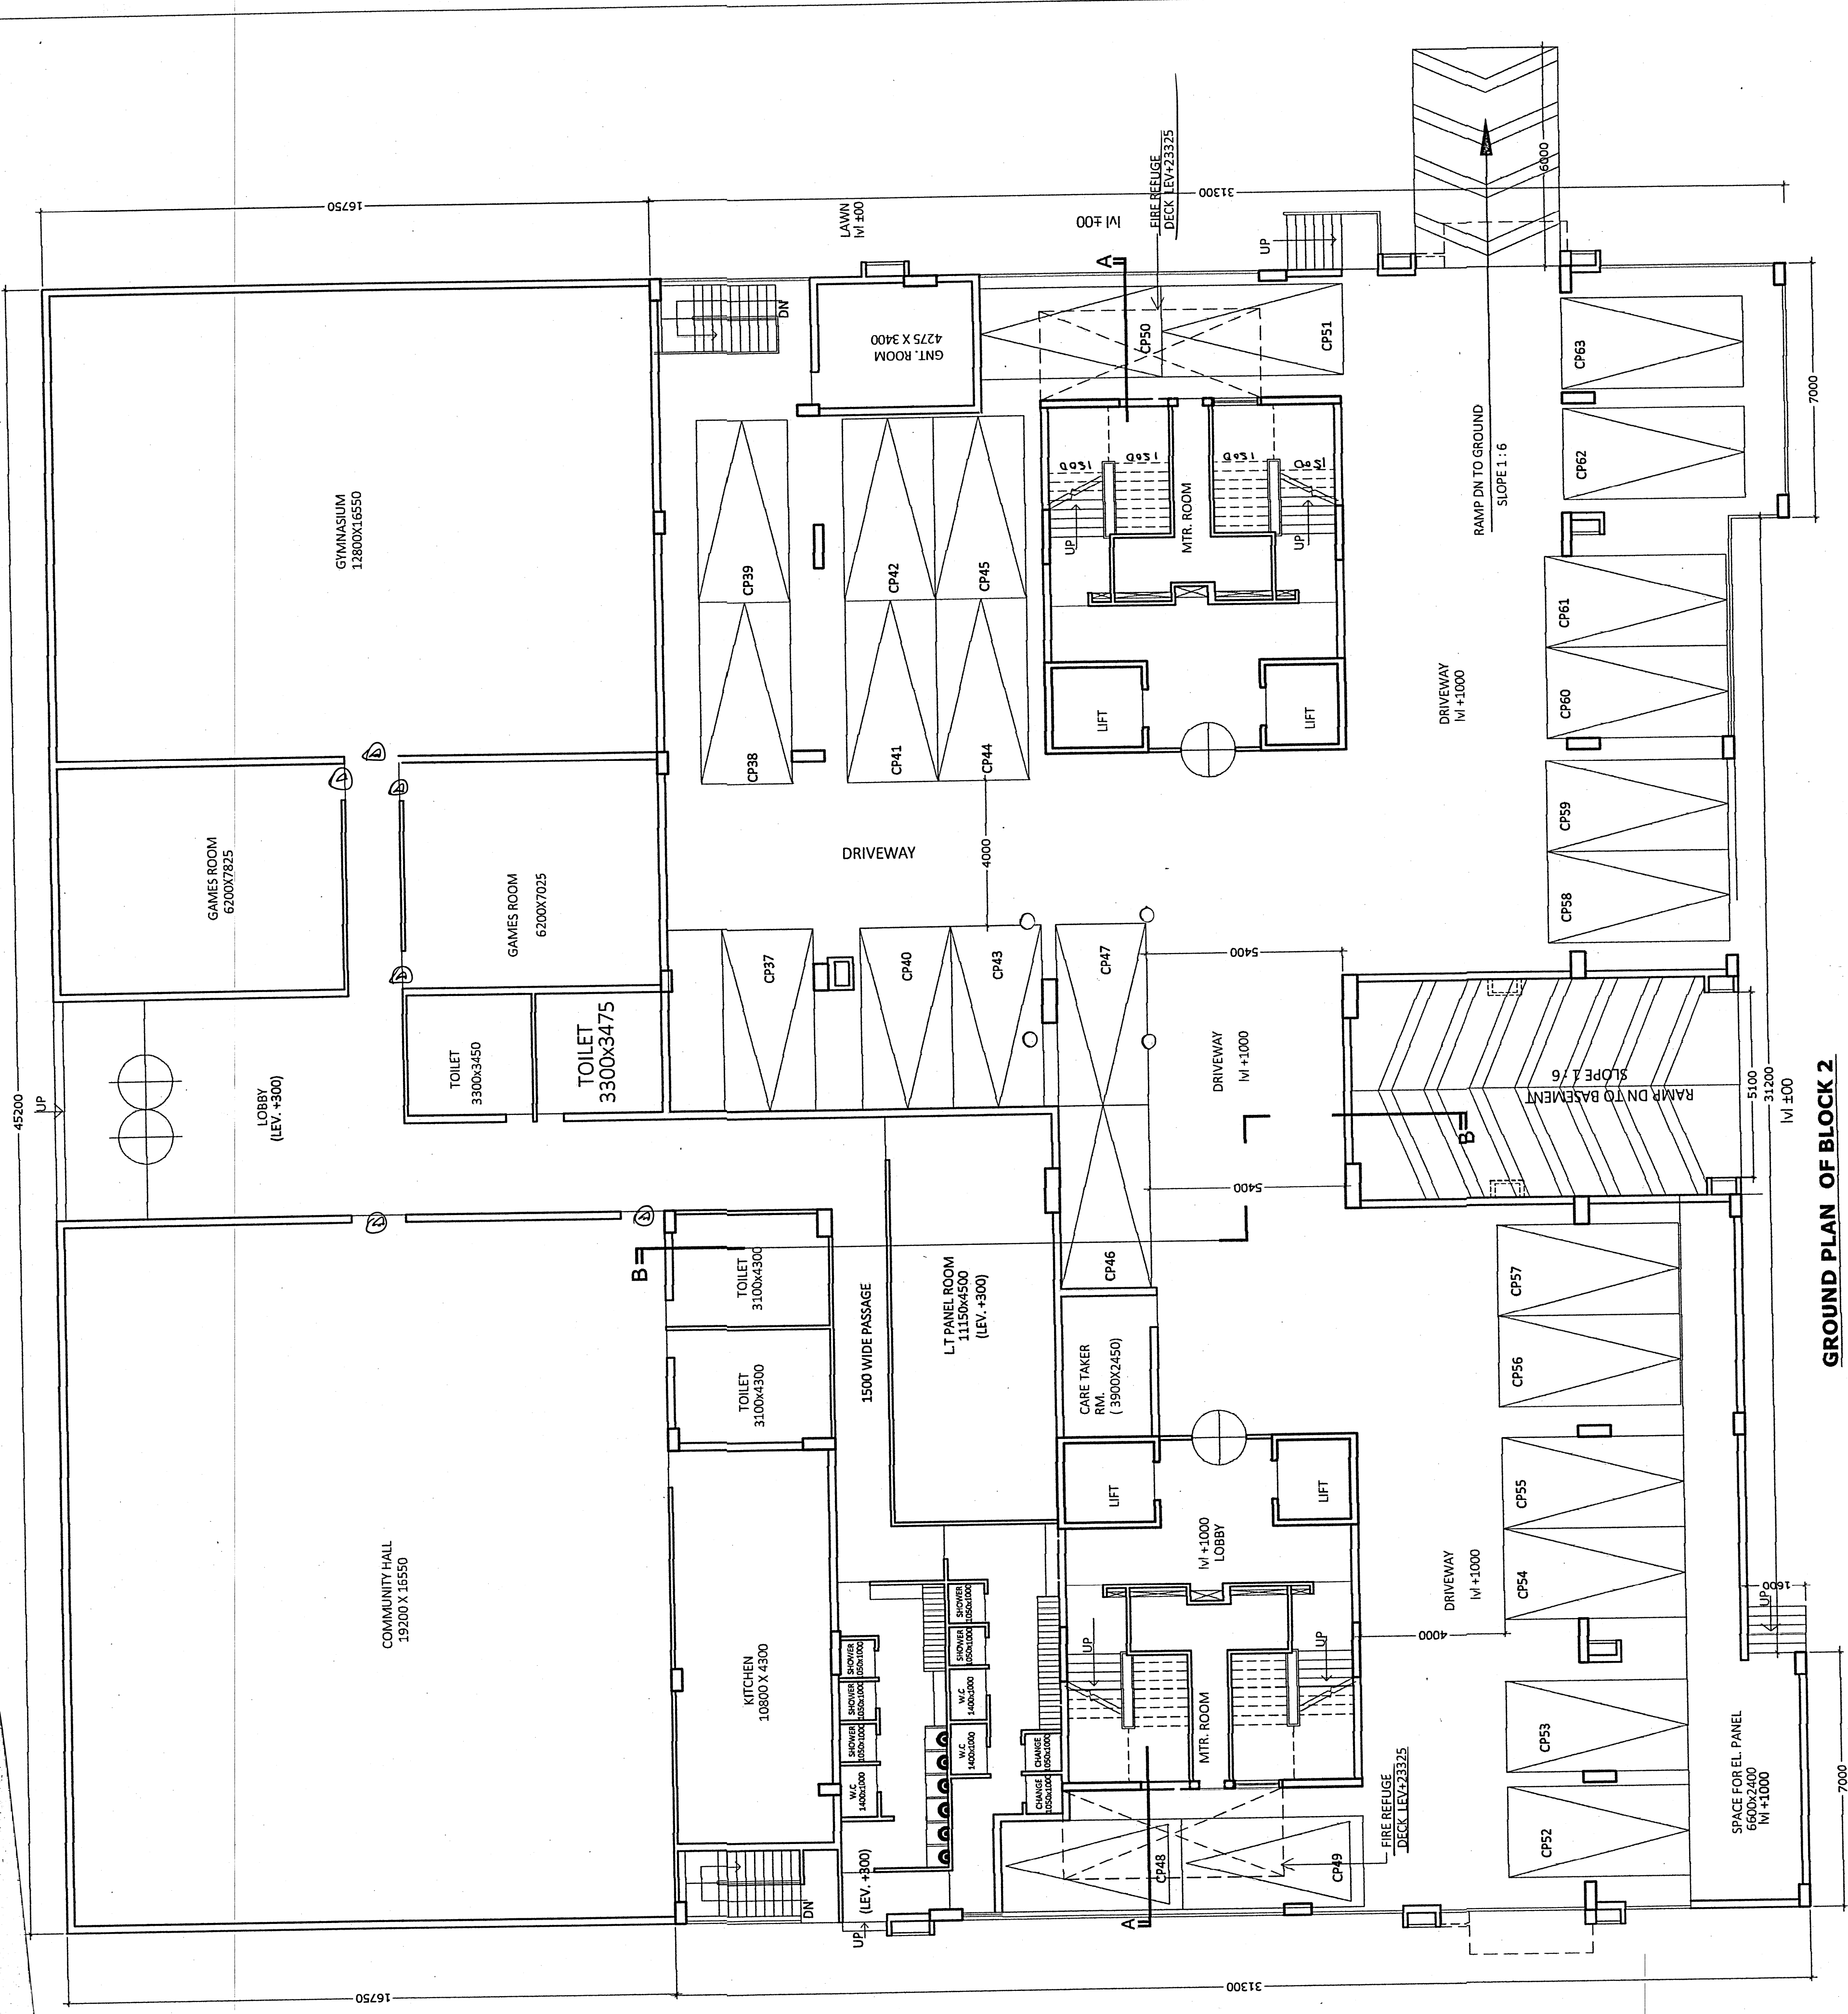

GROUND PLAN OF BLOCK 2

Note: The top slab of the U.G. reservoir under the driveway is structurally safe for taking the load of heavy vehicles.