




9TH TO 12TH FLOOR PLAN OF BLOCK 2

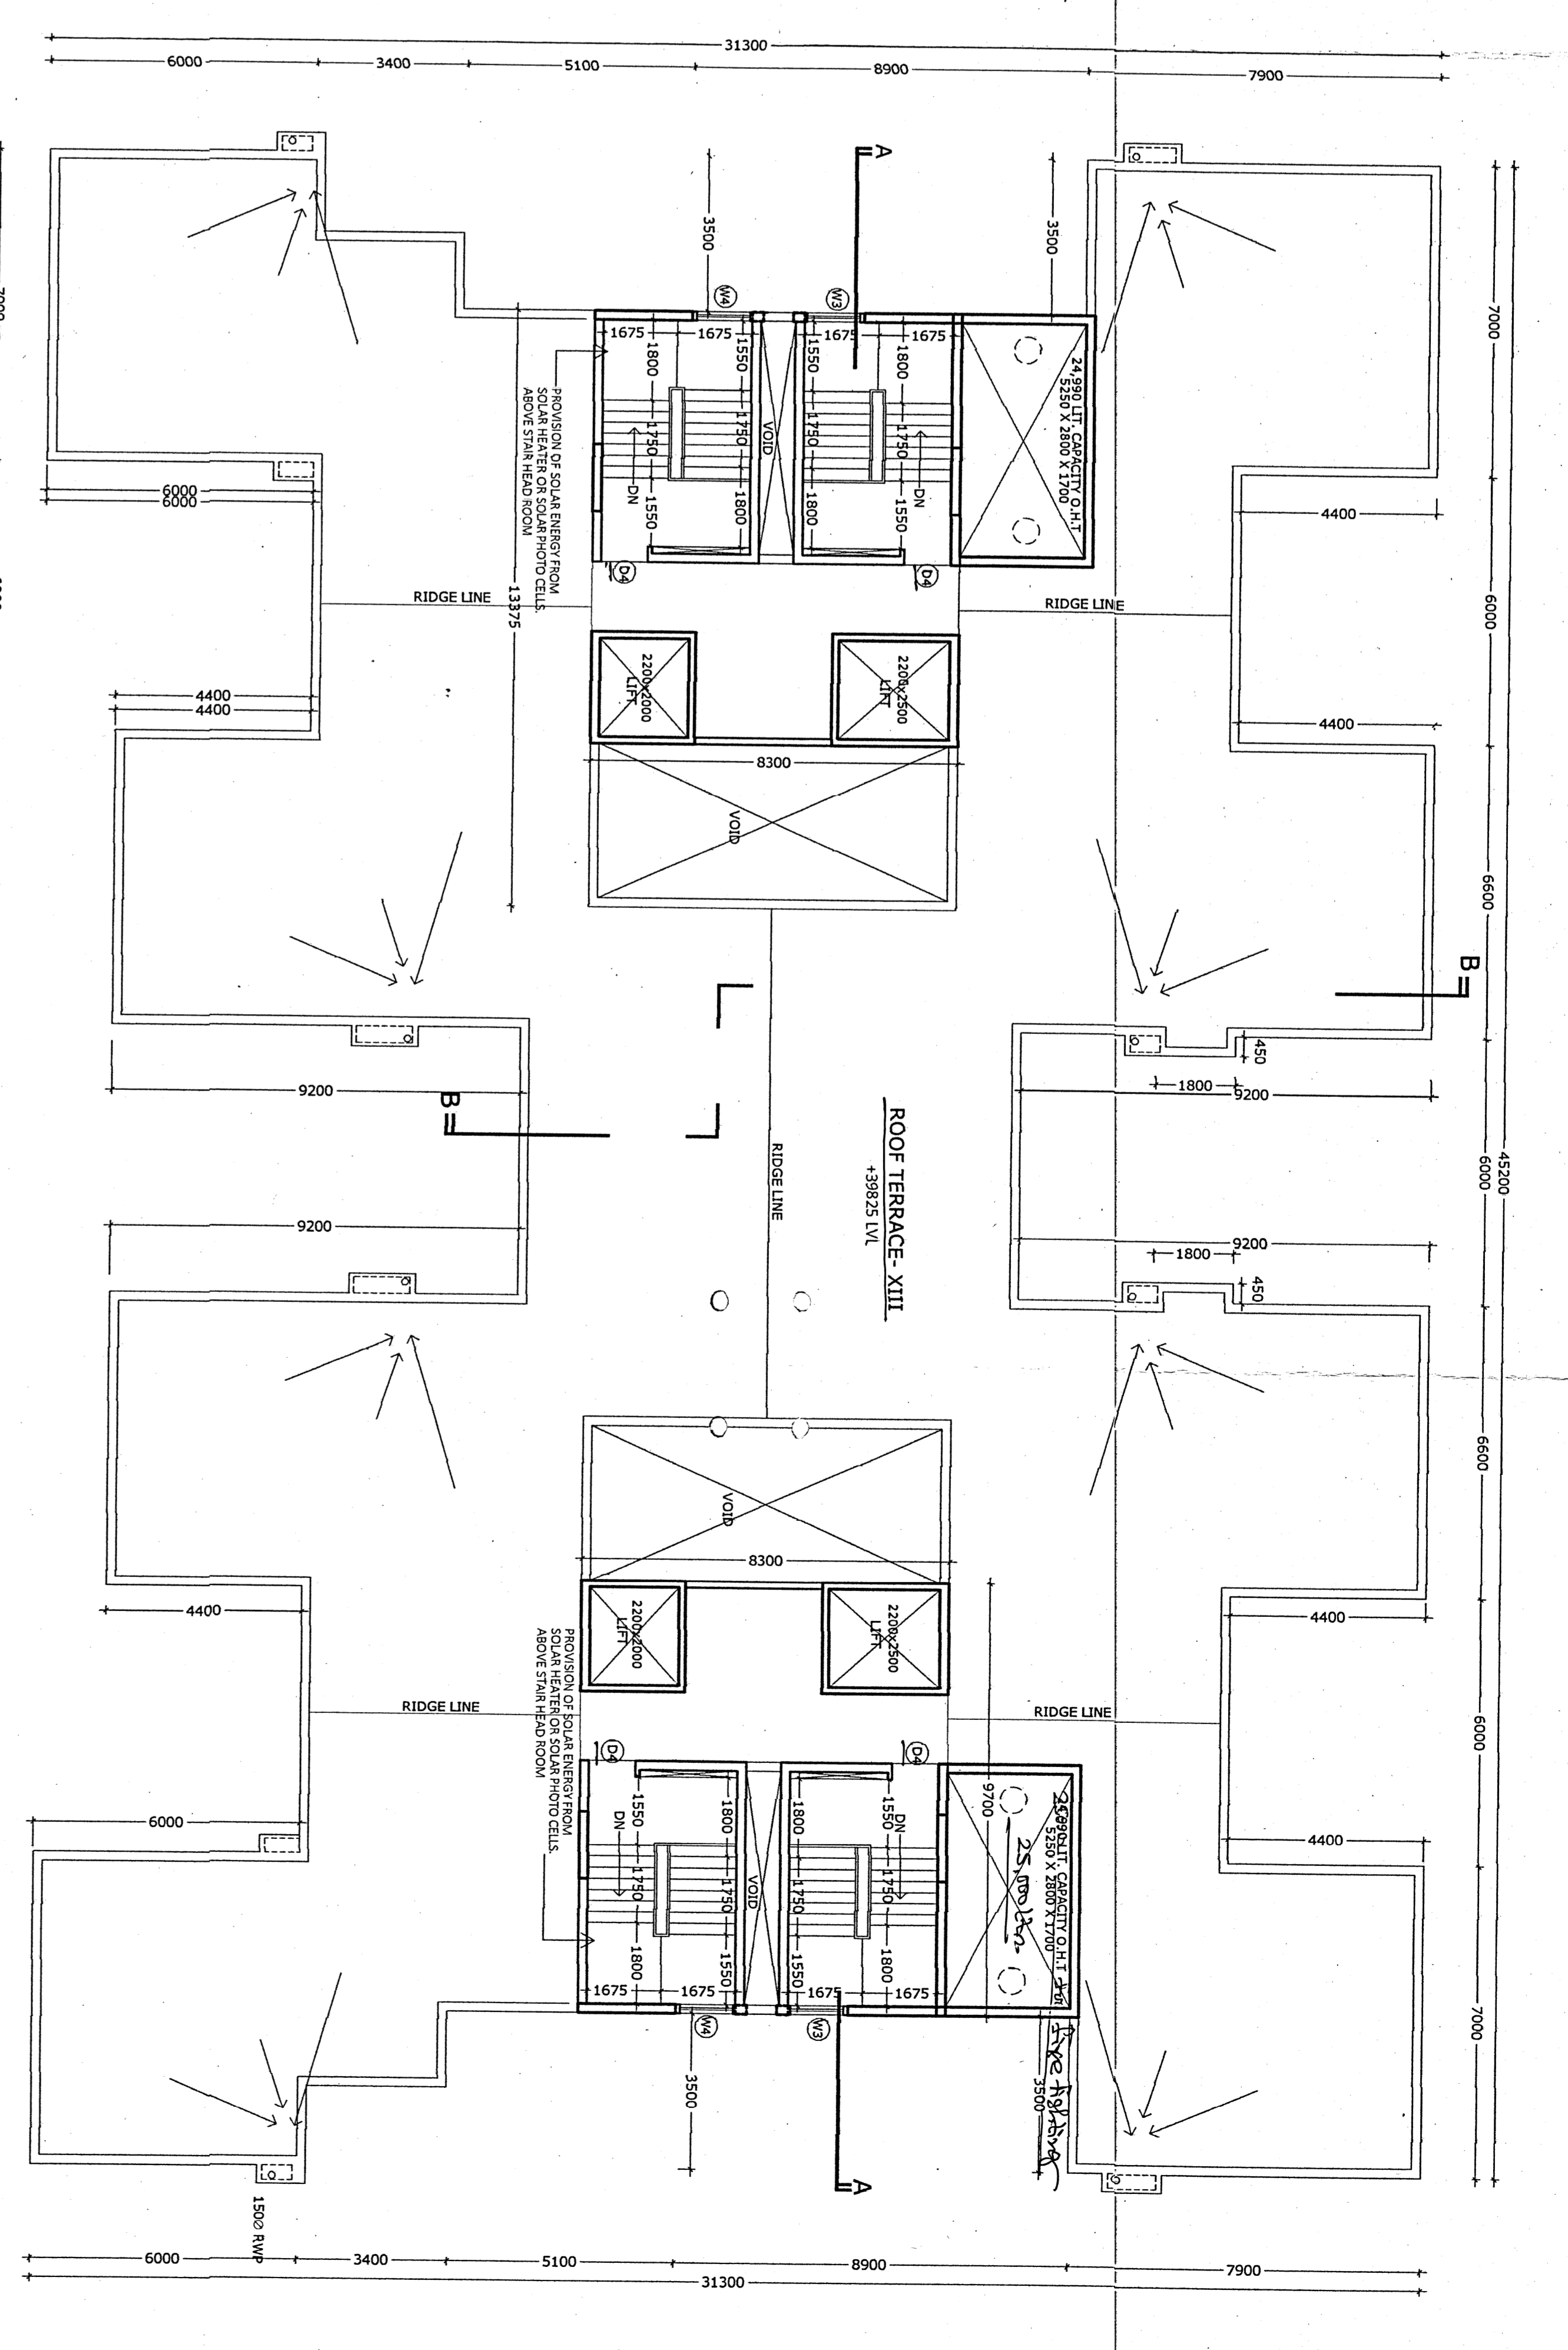

ROOF PLAN OF BLOCK 2 (SCALE 1 : 100)

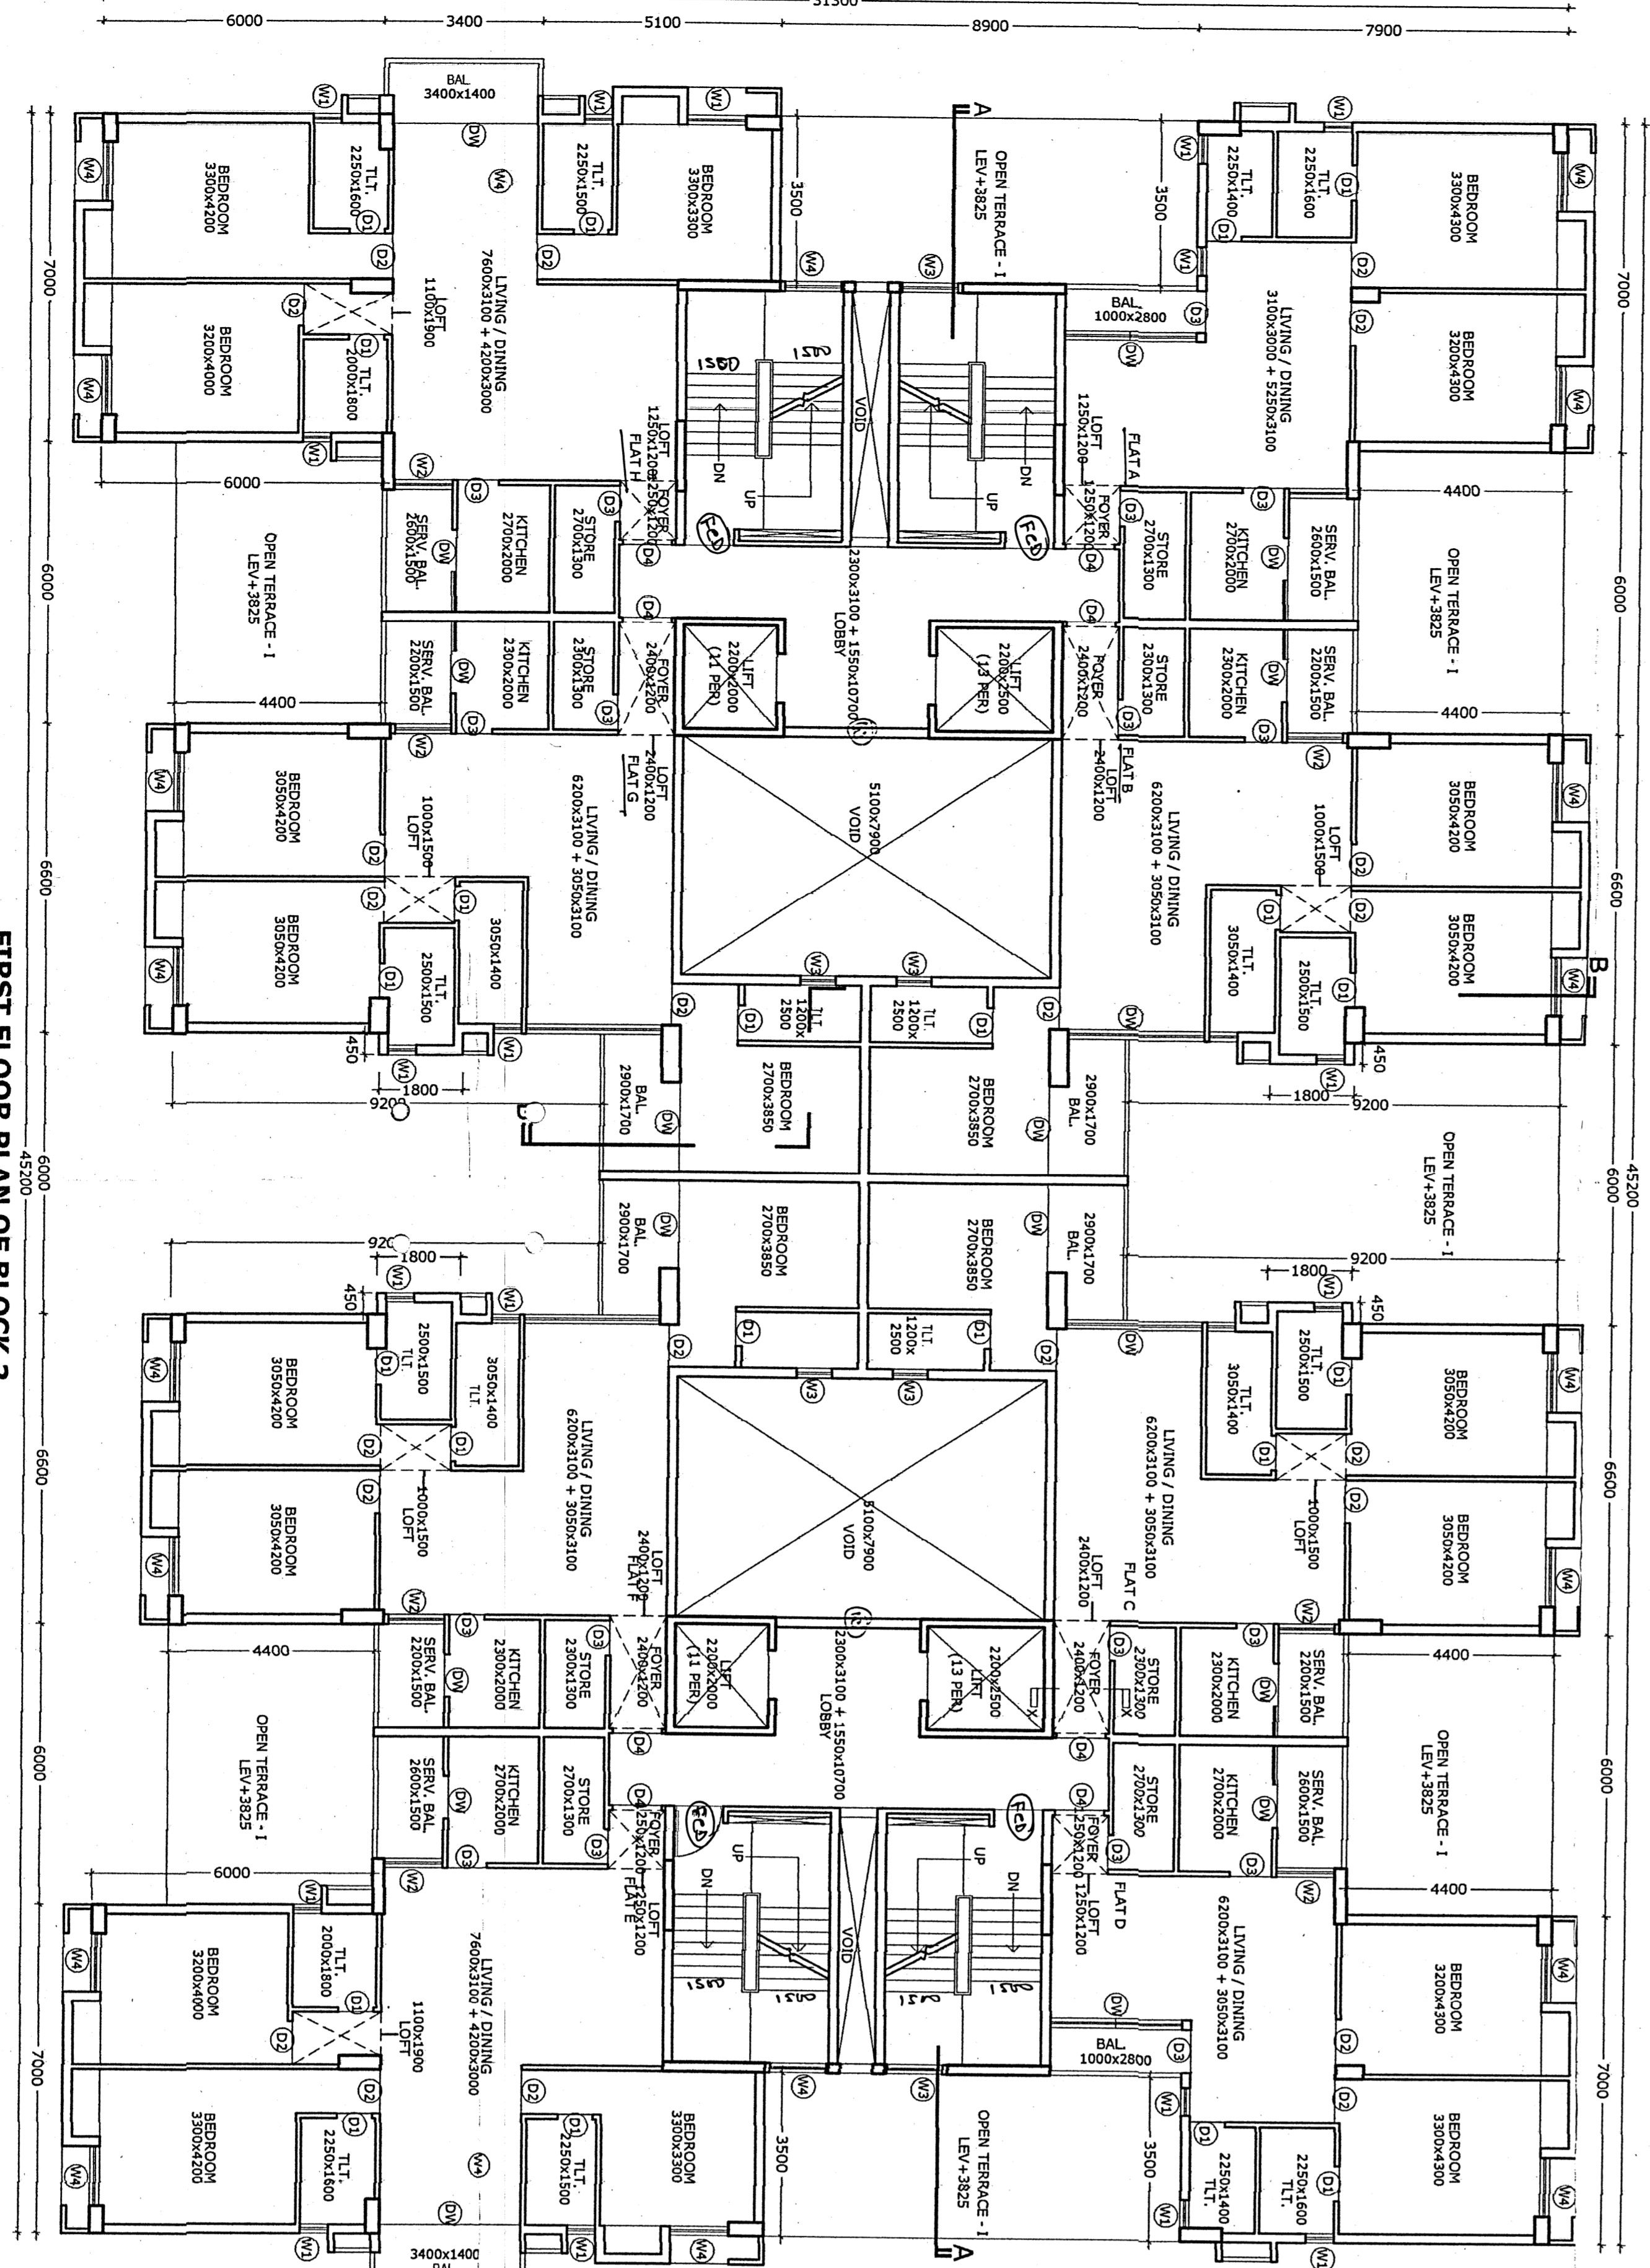


FIRST FLOOR PLAN OF BLOCK 2

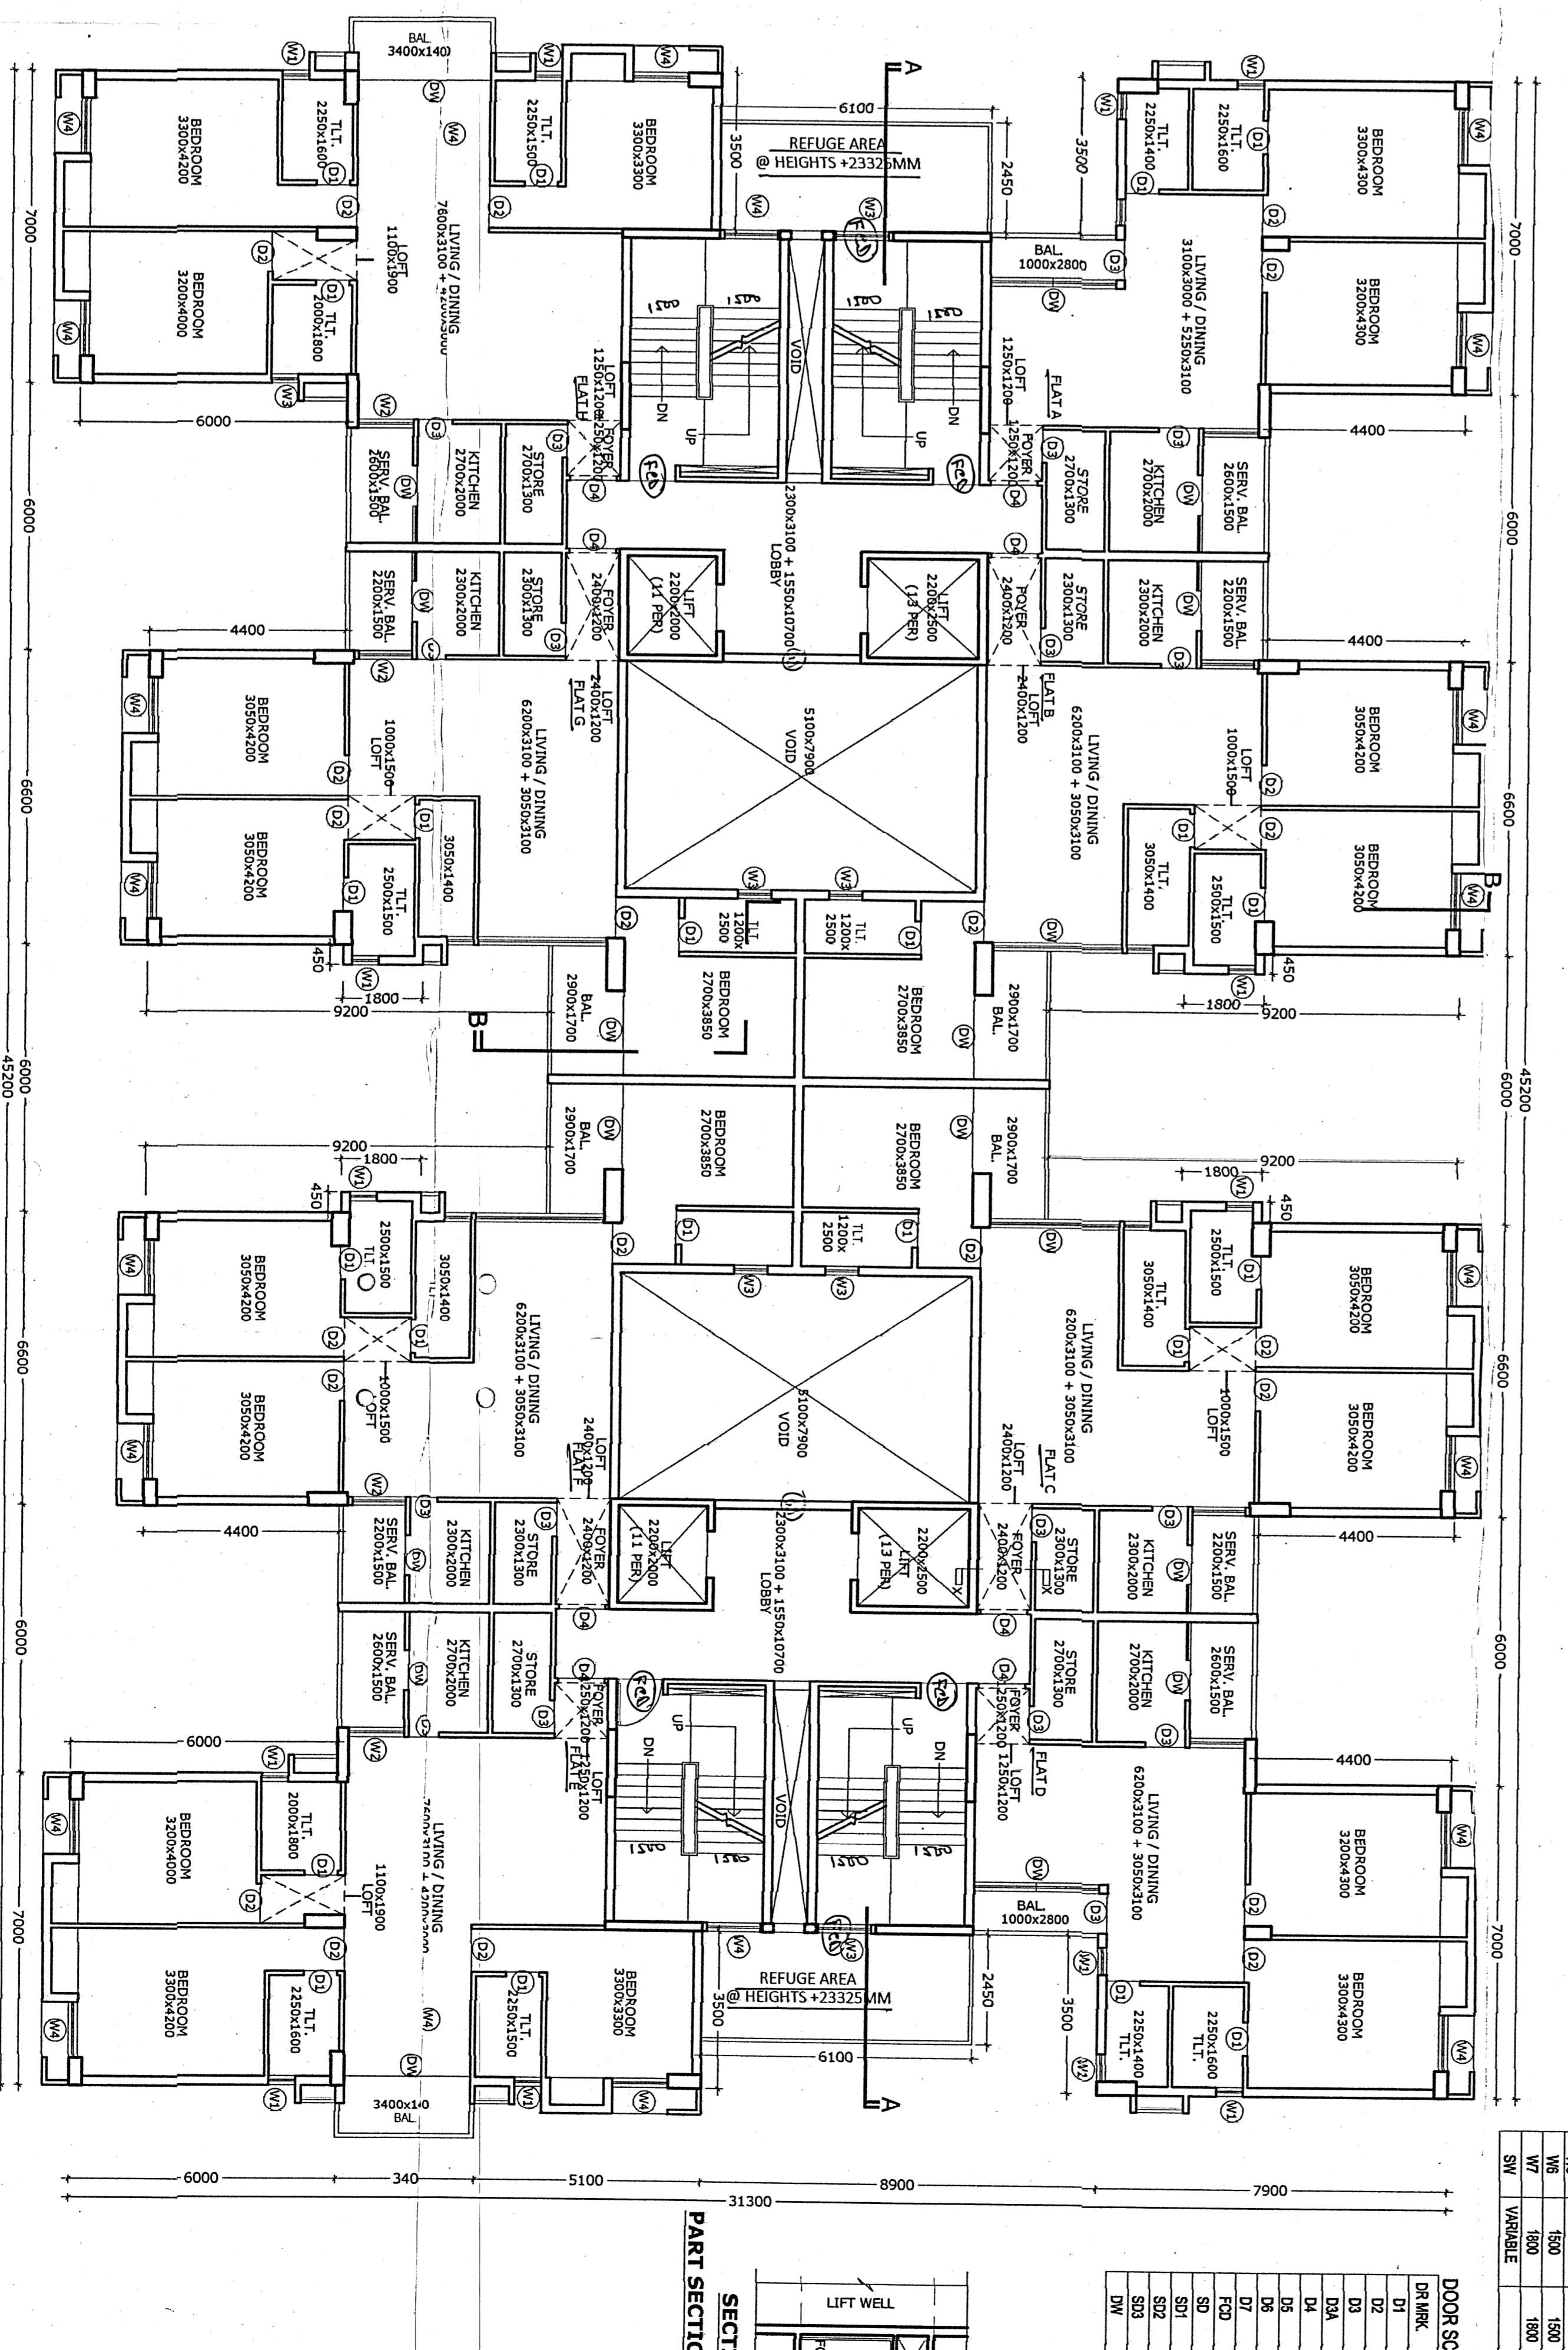

2ND TO 8TH FLOOR PLAN OF BLOCK 2

DOOR SCHEDULE

DOOR NO.	SIZE	MATERIAL
D1	2100 x 2100	GLASS
D2	800 x 2100	2100
D3	800 x 2100	2100
D4	1600 x 2100	2100
D5	1600 x 2100	2100
D6	1000 x 2100	2100
D7	2000 x 2100	2100
D8	1600 x 2100	2100
D9	1600 x 2100	2100
D10	1000 x 2100	2100
D11	1000 x 2100	2100
D12	1600 x 2100	2100
D13	1600 x 2100	2100
D14	1000 x 2100	2100
D15	1000 x 2100	2100
D16	1600 x 2100	2100
D17	1600 x 2100	2100
D18	1000 x 2100	2100
D19	1000 x 2100	2100
D20	1600 x 2100	2100
D21	1600 x 2100	2100

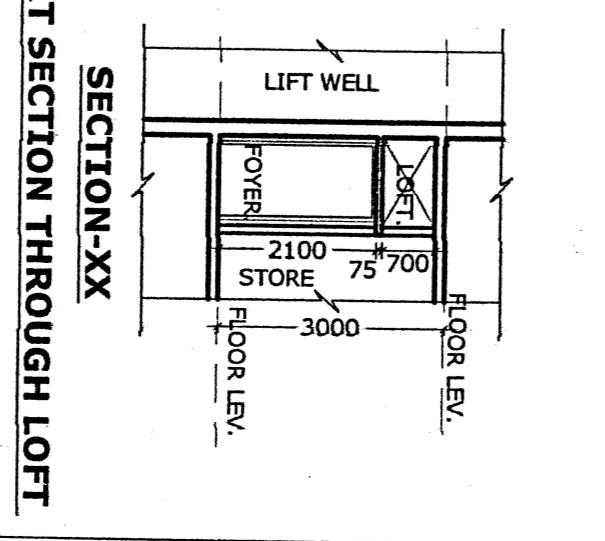

PROJECT : PROPOSED RESIDENTIAL DEVELOPMENT AT RS/106/DIG NO.3085 UNDER PS KHATAH NO (NO. 15), BANTRY, SURROUNDING NO.23, PS RAJURAHAT, ZAPARAGAVAS (N)

FLOOR PLANS OF BLOCK 2

The plan is presented and approved subject to the changes as marked and on completion of recommendation.

DESIGNED BY : S.M. INNIATE

DATE : 25.08.16

SCALE : 1:100

DWG. NO. : IN/208/COB/P/R/13

APPROVED BY : S.M.

COMPARATION :

NAME OF THE STRUCTURAL ENGINEER / CIVIL ENGINEER : UTRAL SANJAYA (REGD. NO. 1515 KARNATAKA MAIN ROAD, KOLKATA 700 107)

CERTIFICATE OF THE STRUCTURAL ENGINEER : Certificate of the structural design and design of both foundation and superstructure of the building / and also considering all possible loads, seismic load and the more and the structure is safe and stable in all respect and these provisions shall be adhered to during the construction.

NAME OF THE ARCHITECT : SANJAY KUMAR, ARCHITECT (REGD. NO. 09100802, 26/2 BALLYUNGE CIRCULAR ROAD, KOLKATA 700 107)

CERTIFICATE OF THE ARCHITECT : I hereby certify that the drawings of the project at Dig No. 3085, within the 1215, of Khata No. 15, Bantry, under PS Khatah No. 23, PS Rajurahat, ZAPARAGAVAS (N), have been prepared by me in compliance with the New Town Urban Planning Regulation, 2014, and also certify that the plans and drawings prepared by me are in compliance with all the provisions of the National Building Code of India and certified that it is safe and stable in all respect and these provisions shall be adhered to during the construction.

NAME & ADDRESS OF OWNER : MRS. PRASANTA KUMAR CHOSH (REGD. NO. 09100119, 26/2 BALLYUNGE CIRCULAR ROAD, KOLKATA 700 107)


NOTE: The top slab of the U.G. reservoir under the driveway is structurally safe for taking the load of heavy vehicles.

ARCHITECT : S.M. INNIATE

26/2 BALLYUNGE CIRCULAR ROAD, UDEYAN PARK, KOLKATA-700019

TEL : (033) 4000-6422, 6423 6424, 6425
FAX : (033) 2289-70019

THIS DRAWING IS A PRINTED AND COMPLETED DOCUMENT AND IT MUST NOT TO BE COPIED OR LEFT WITHOUT THE CONSENT OF M/S INNIATE

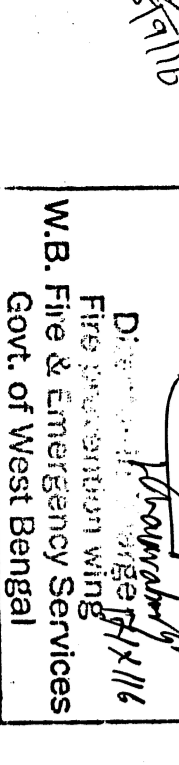

M.A. Fine Art & Architecture Services
Govt. of West Bengal

GNST-GKQ-AE-02-0001

U.T.R. SANJAYA

Sanjay Kumar

Prasanta Kumar Chosh

Inniate