





SOUTH SIDE ELEVATION
SCALE-1:100

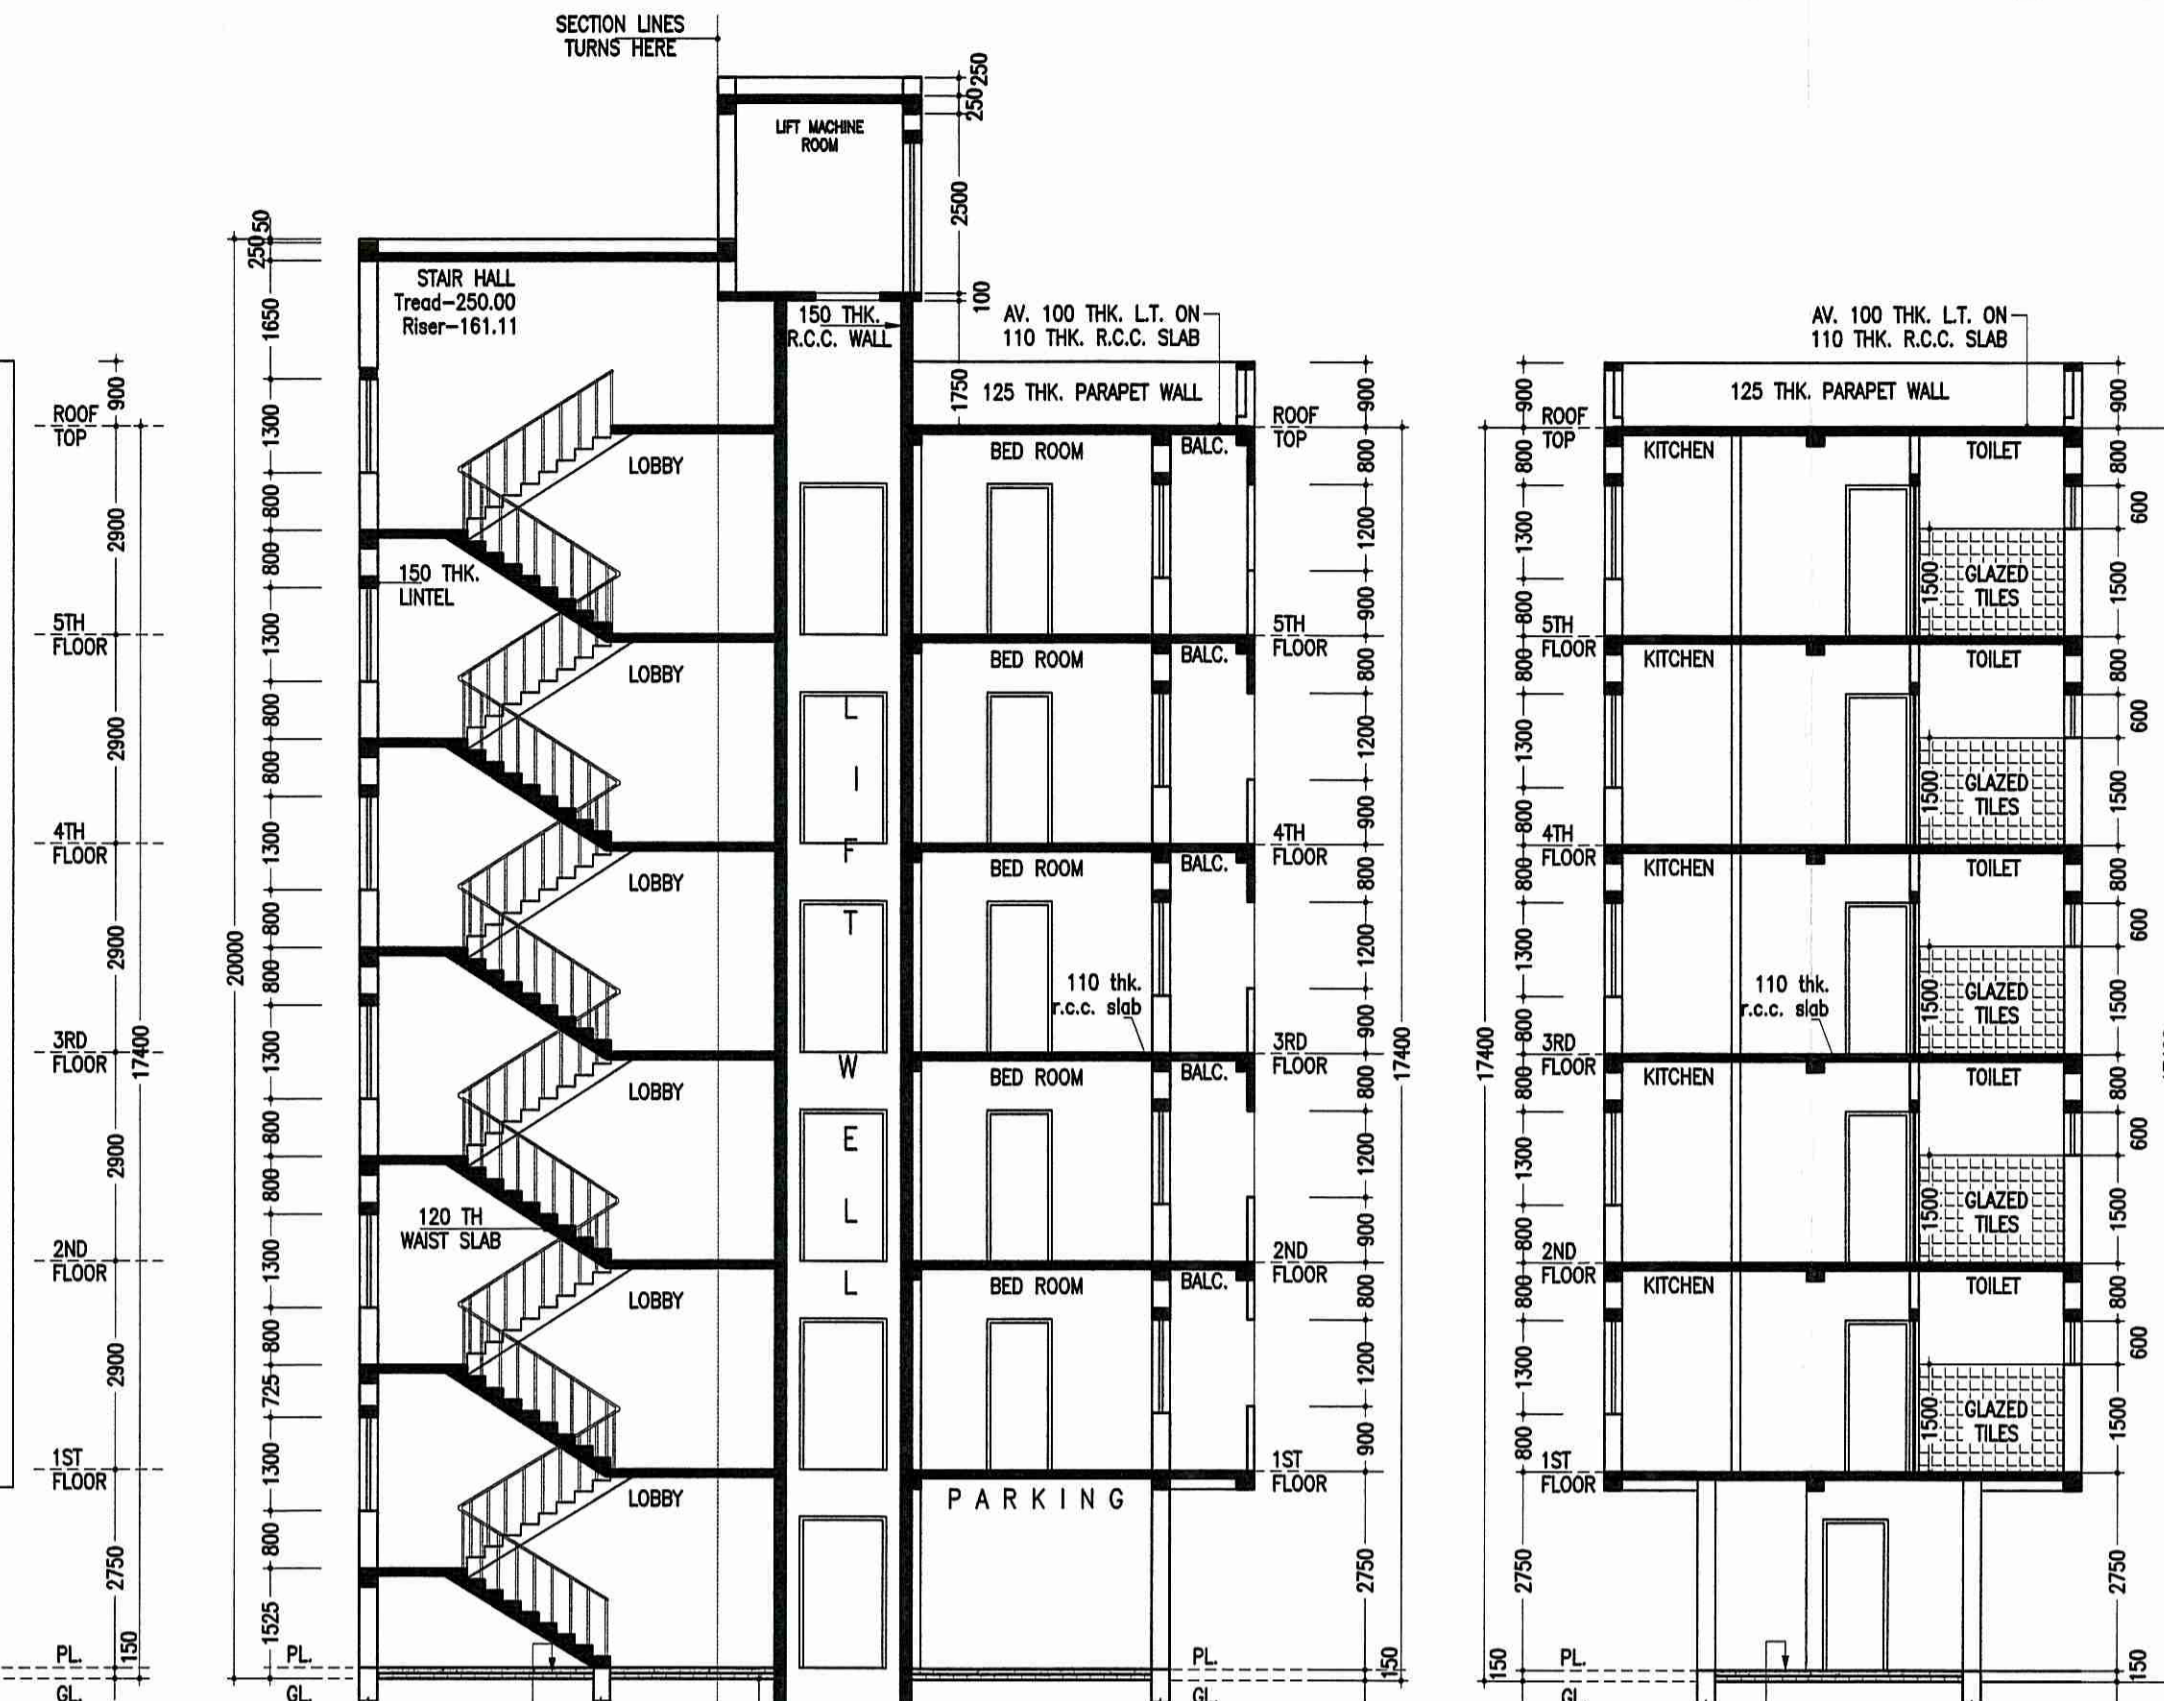


SECTION - AA
SCALE-1:100


SECTION - BB
SCALE-1:100

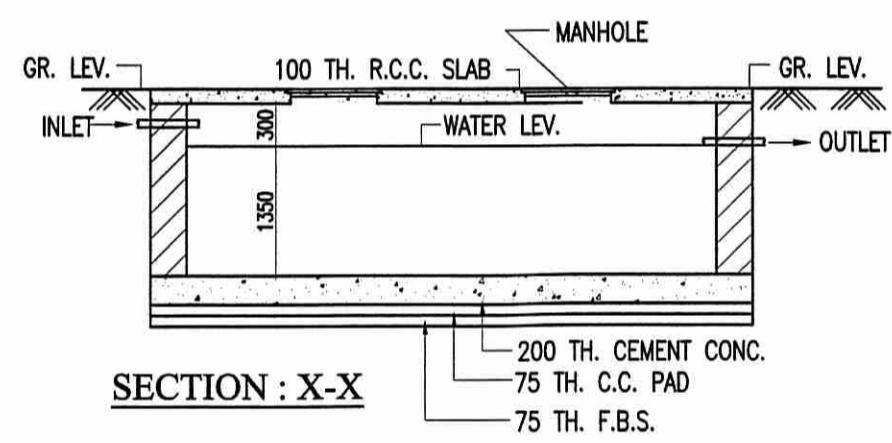


SECTION : X-X

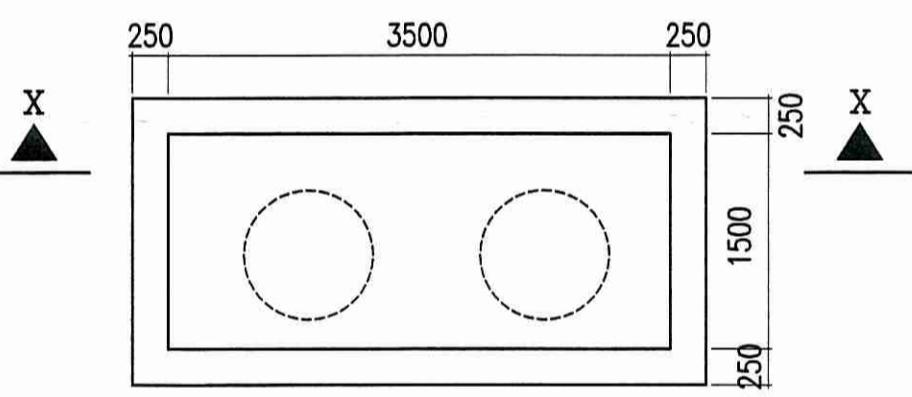


DETAIL OF UNDERGROUND WATER TANK

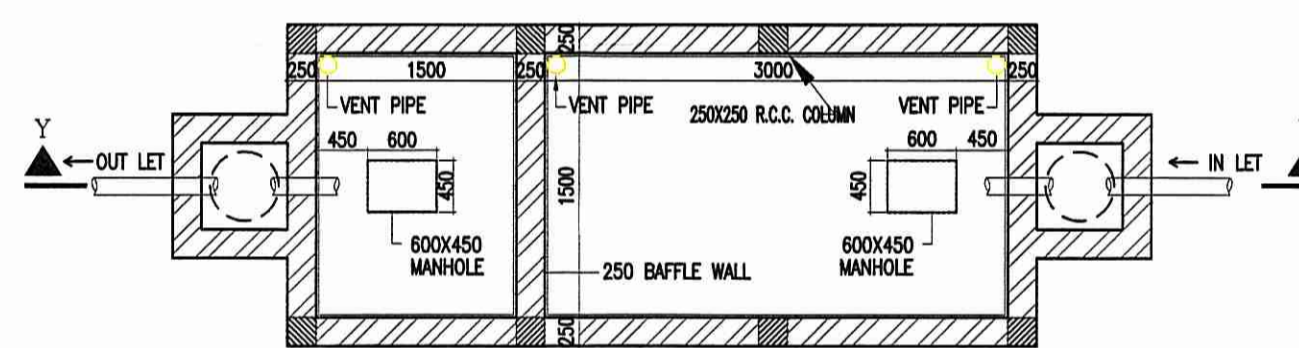


DETAIL OF SEPTIC TANK (60 USERS)
SCALE - 1:50

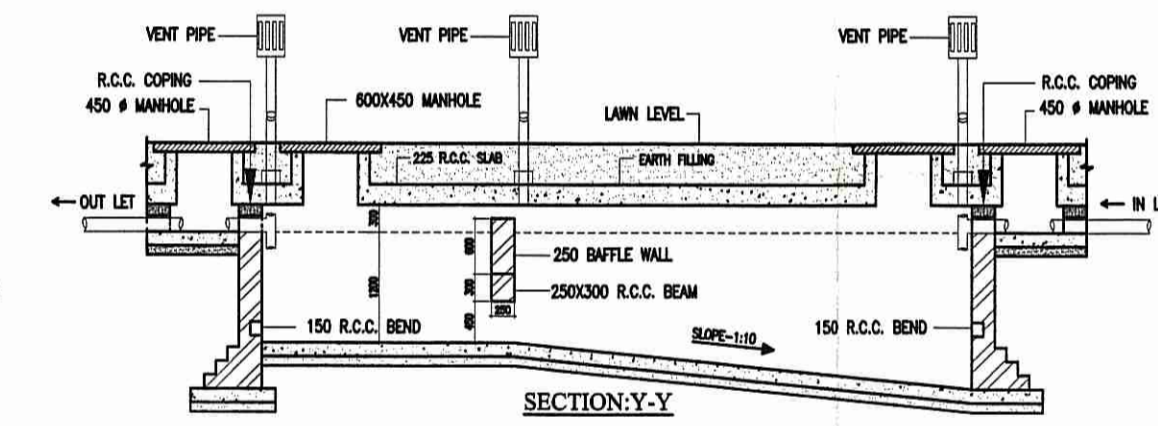

SECTION-Y-Y

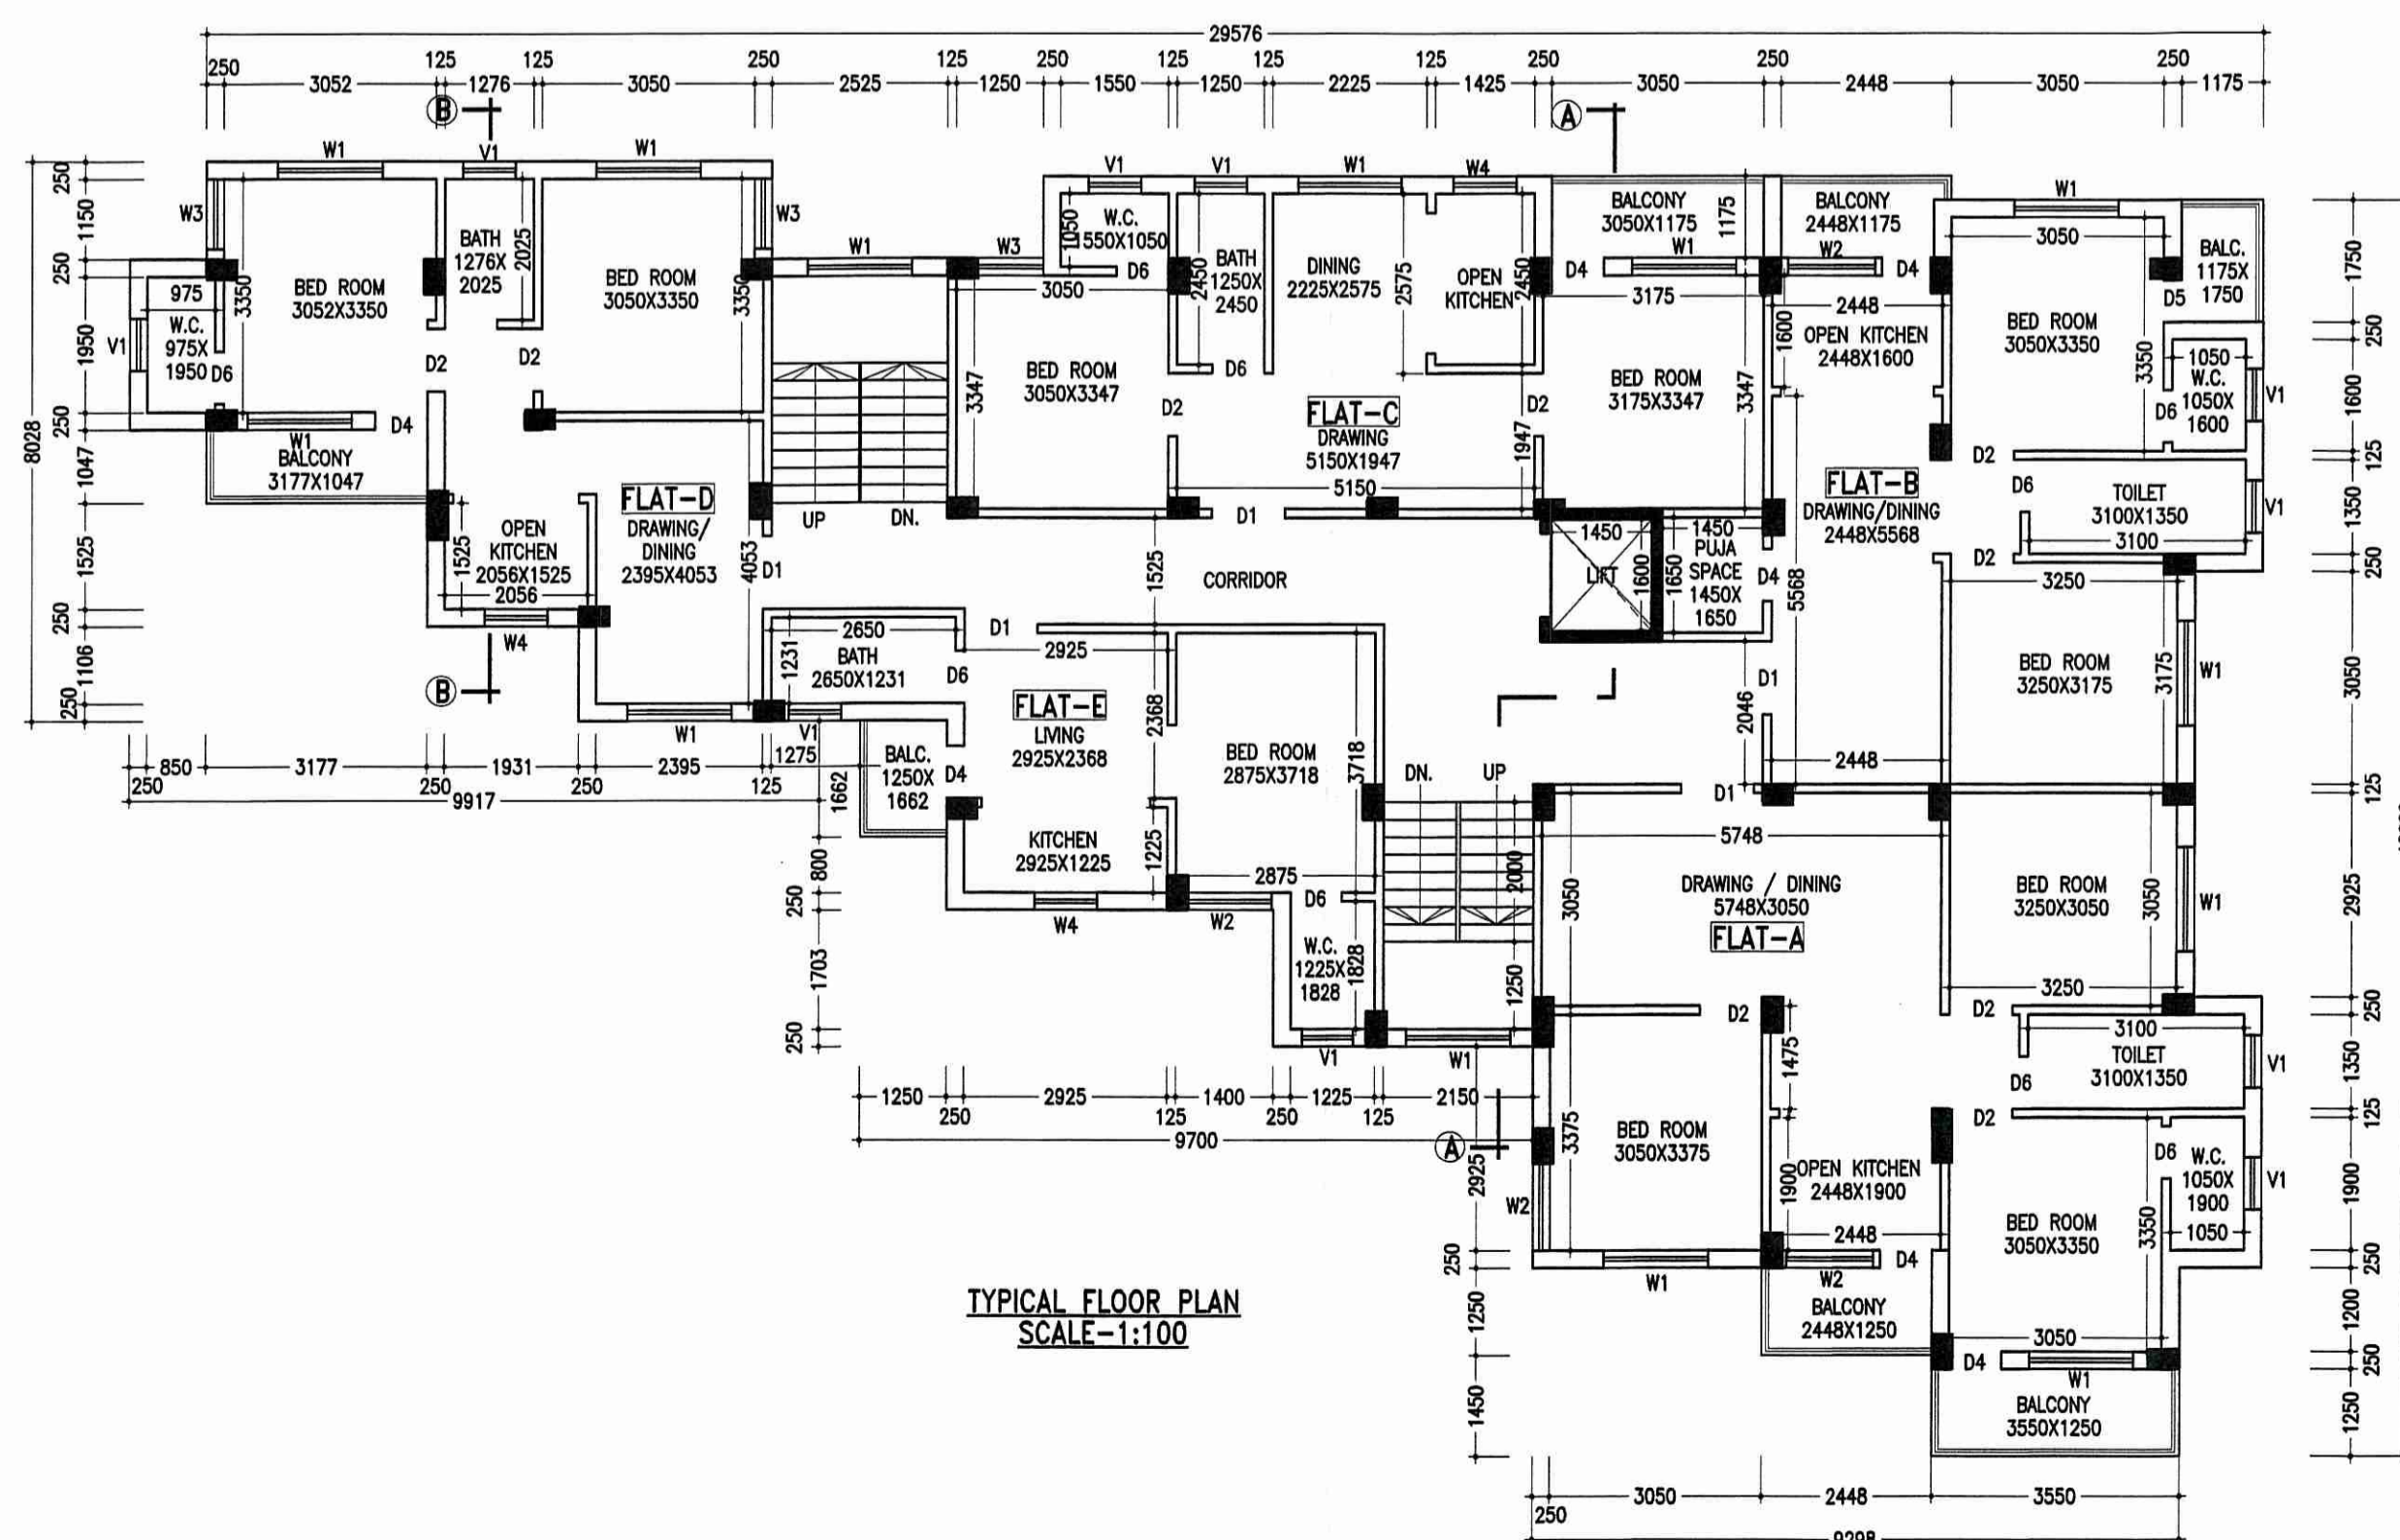

TYPICAL FLOOR PLAN
SCALE-1:100

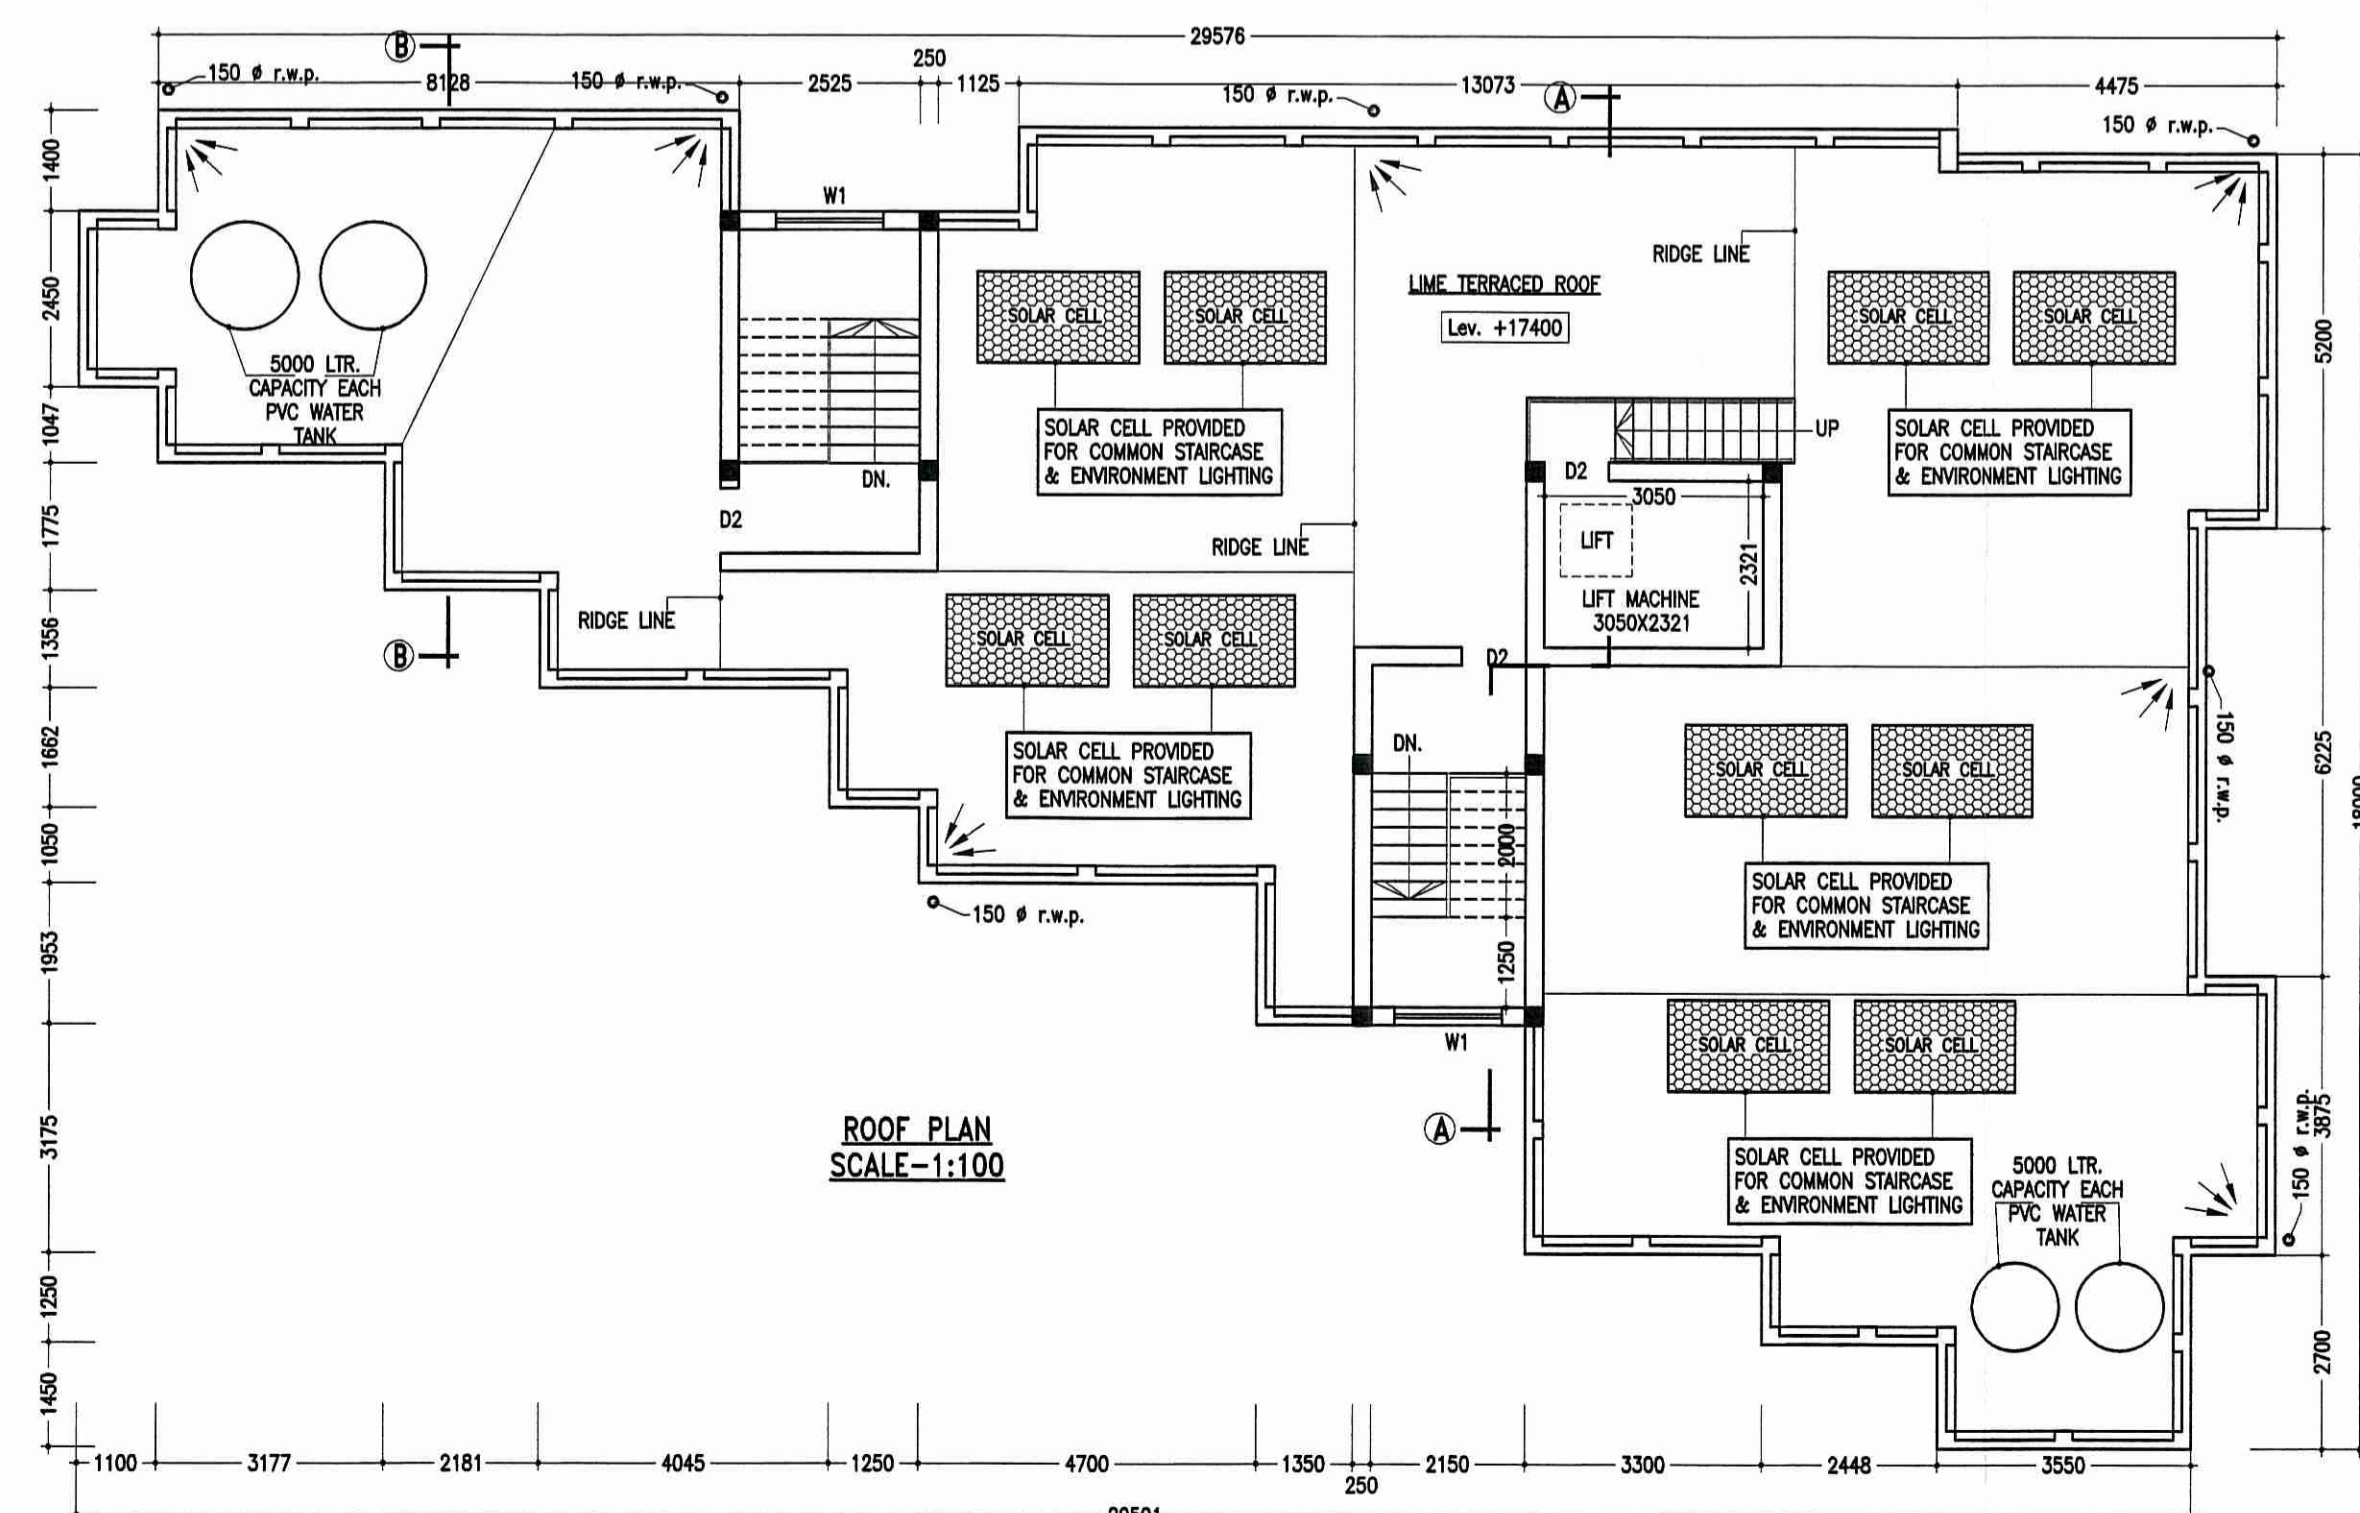

ROOF PLAN
SCALE-1:100

NOTES

- ALL DIMENSIONS ARE IN MILLIMETER.
- WRITTEN DIMENSIONS MUST BE FOLLOWED.
- OWNERS PLOT SHOWN IN RED COLOUR.

DOORS AND WINDOWS SCHEDULE

TYPE	WIDTH	HEIGHT	REMARKS
D1	1050	2100	PANNEL DOOR
D2	900	2100	DO
D3	900	2100	FLUSH DOOR
D4	750	2100	DO
D5	750	2100	DO
D6	750	2100	P.V.C DOOR
W1	1500	1300	GLAZED SHUTTER
W2	1250	1300	DO
W3	1000	1300	DO
W4	900	1300	DO
V1	750	600	DO

TITLE

PROPOSED ARCHITECTURAL PLAN OF G+5 STORIED RESIDENTIAL (APARTMENT) BUILDING OF AMANTRAN PROJECTS PVT. LTD. OVER L.R. PLOT NO.- 51(P), 292(P), 295(P), 297(P), L.R. KHATIAN NO. - 338, MOUZA - HARIBAZAR, J.L. NO - 106 , P.S. - NEWTOWNSHIP , DIST.- BURDWAN

* HOLDING NO. - 43/N
* I D NO.- 66013
* CIRCLE/WARD NO. - C/25
NAME OF STREET - ROAD-71, HARI BAZAR, DGP-06

SIGNATURE OF OWNER

SIGNATURE OF STRUCTURAL ENGINEER

SIGNATURE OF GEOTECHNICAL ENGINEER

SIGNATURE OF ARCHITECT

SIGNATURE OF L.B.S./ENGINEER/ARCHITECT

Vijaya Singh 18/2/21

VIJAYA SINGH MAZUMDER
Consulting Architect
DMC Registered [DMC/BPD/160]
9332802186, 9476428109

SCALE-1:100 OR AS SHOWN
REV. DATE- 21.09.2020
2ND REV. DATE- 11.10.2020
SHEET NO.-MN/APT(DMC)/2020-08/AMPL/A-2

