




THIRD FLOOR PLAN (CLUB)
SCALE: 1:150

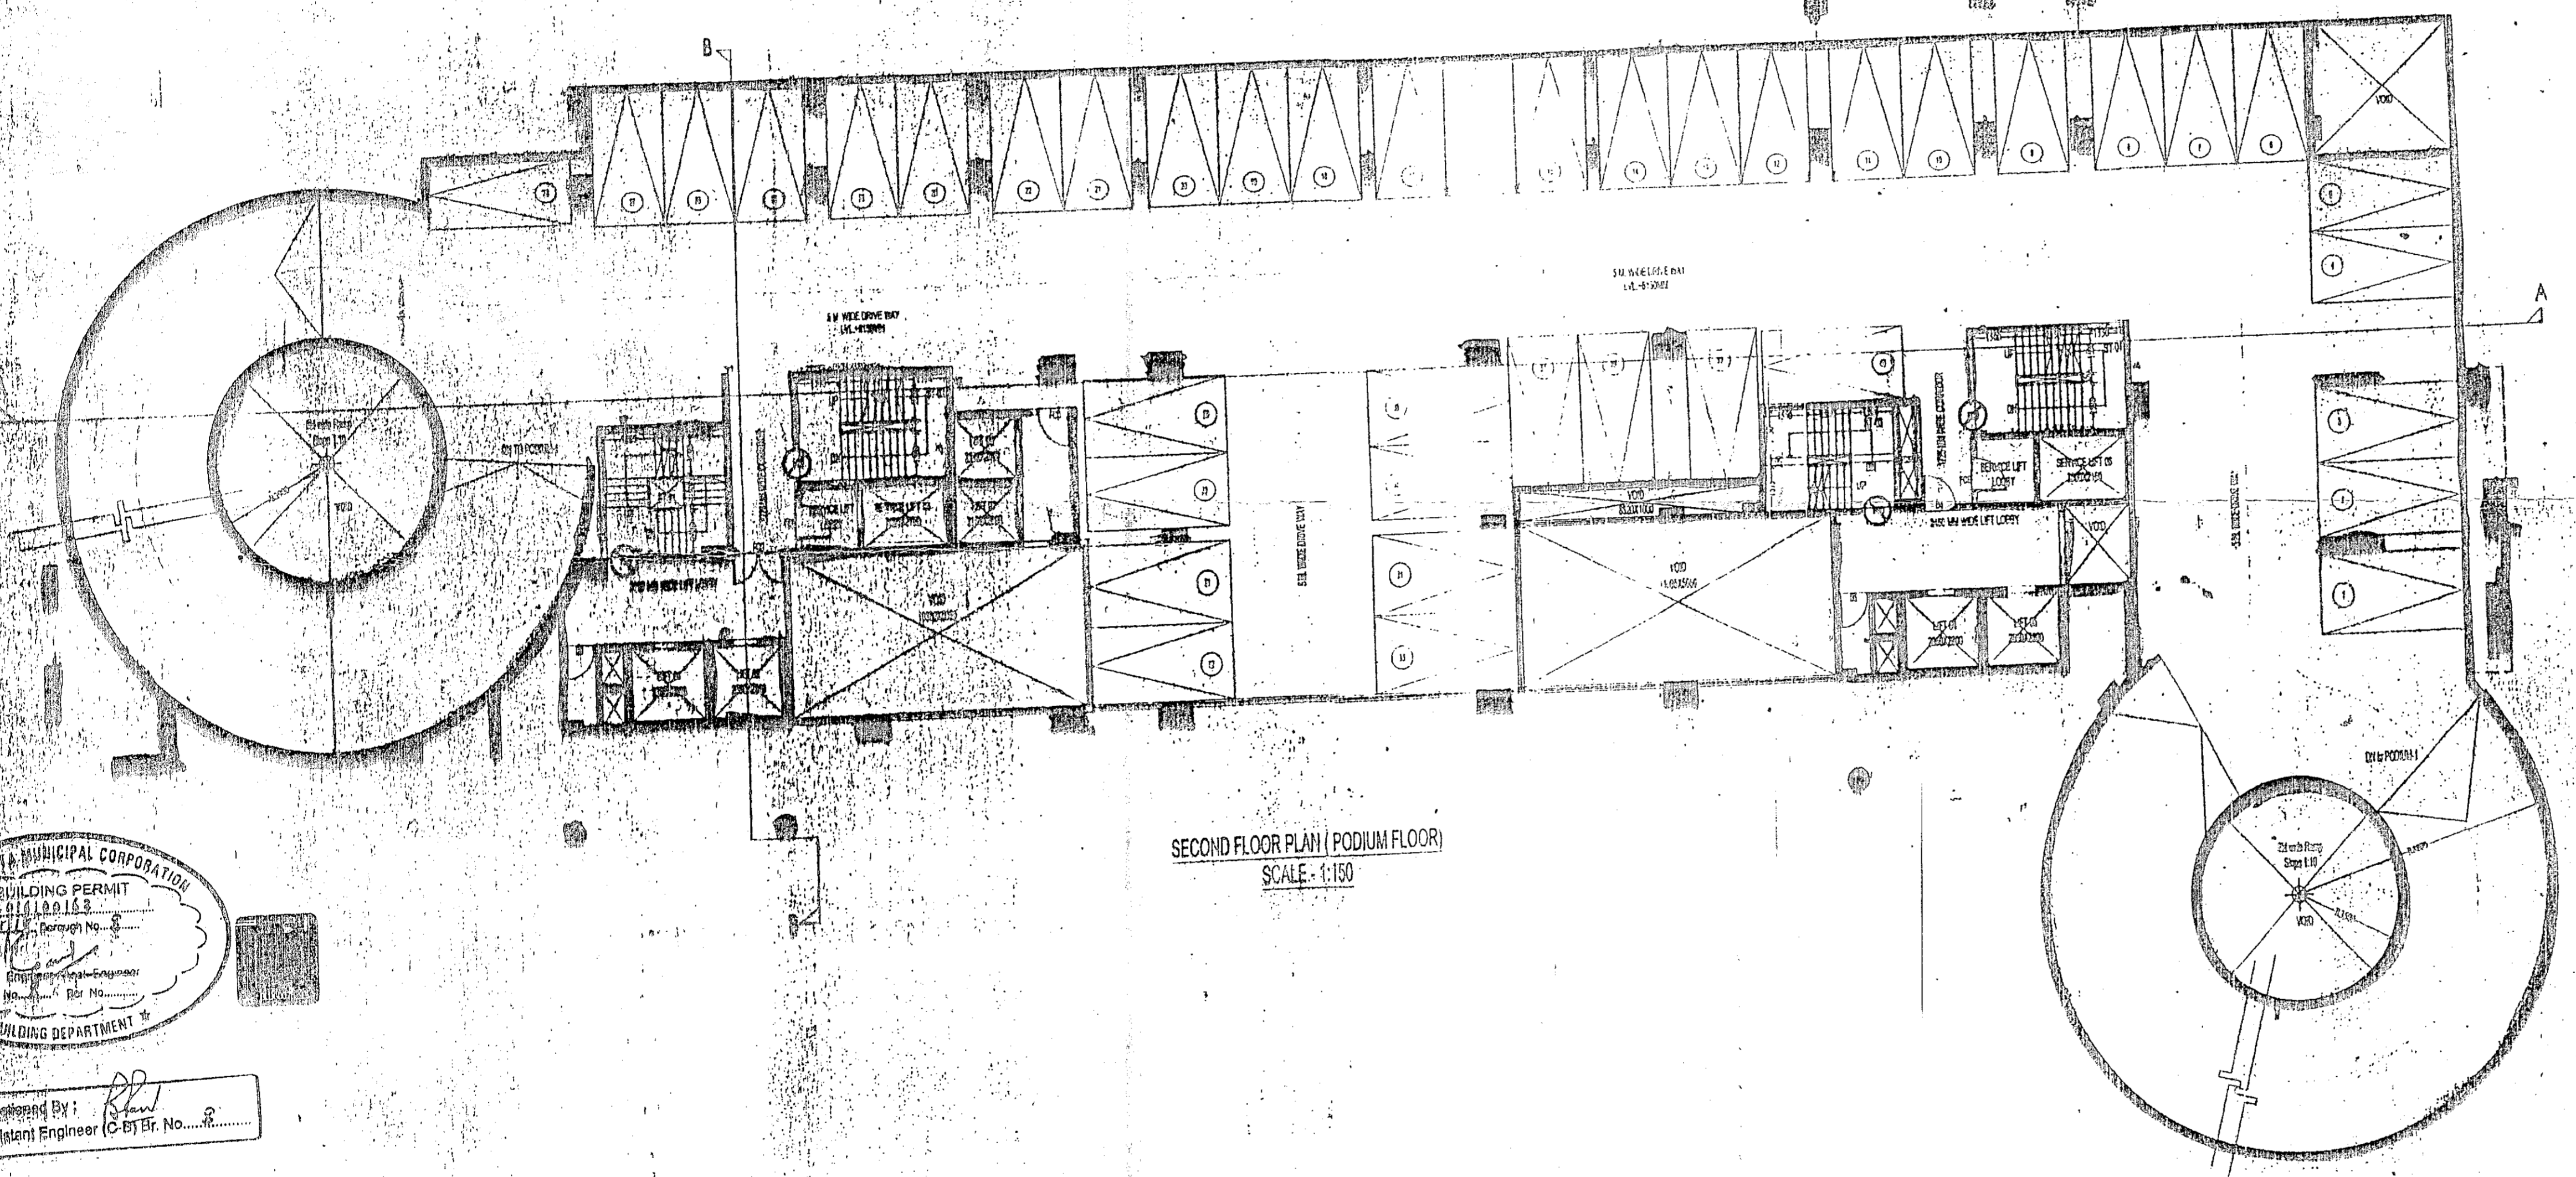

SECOND FLOOR PLAN (PODIUM FLOOR)
SCALE: 1:150

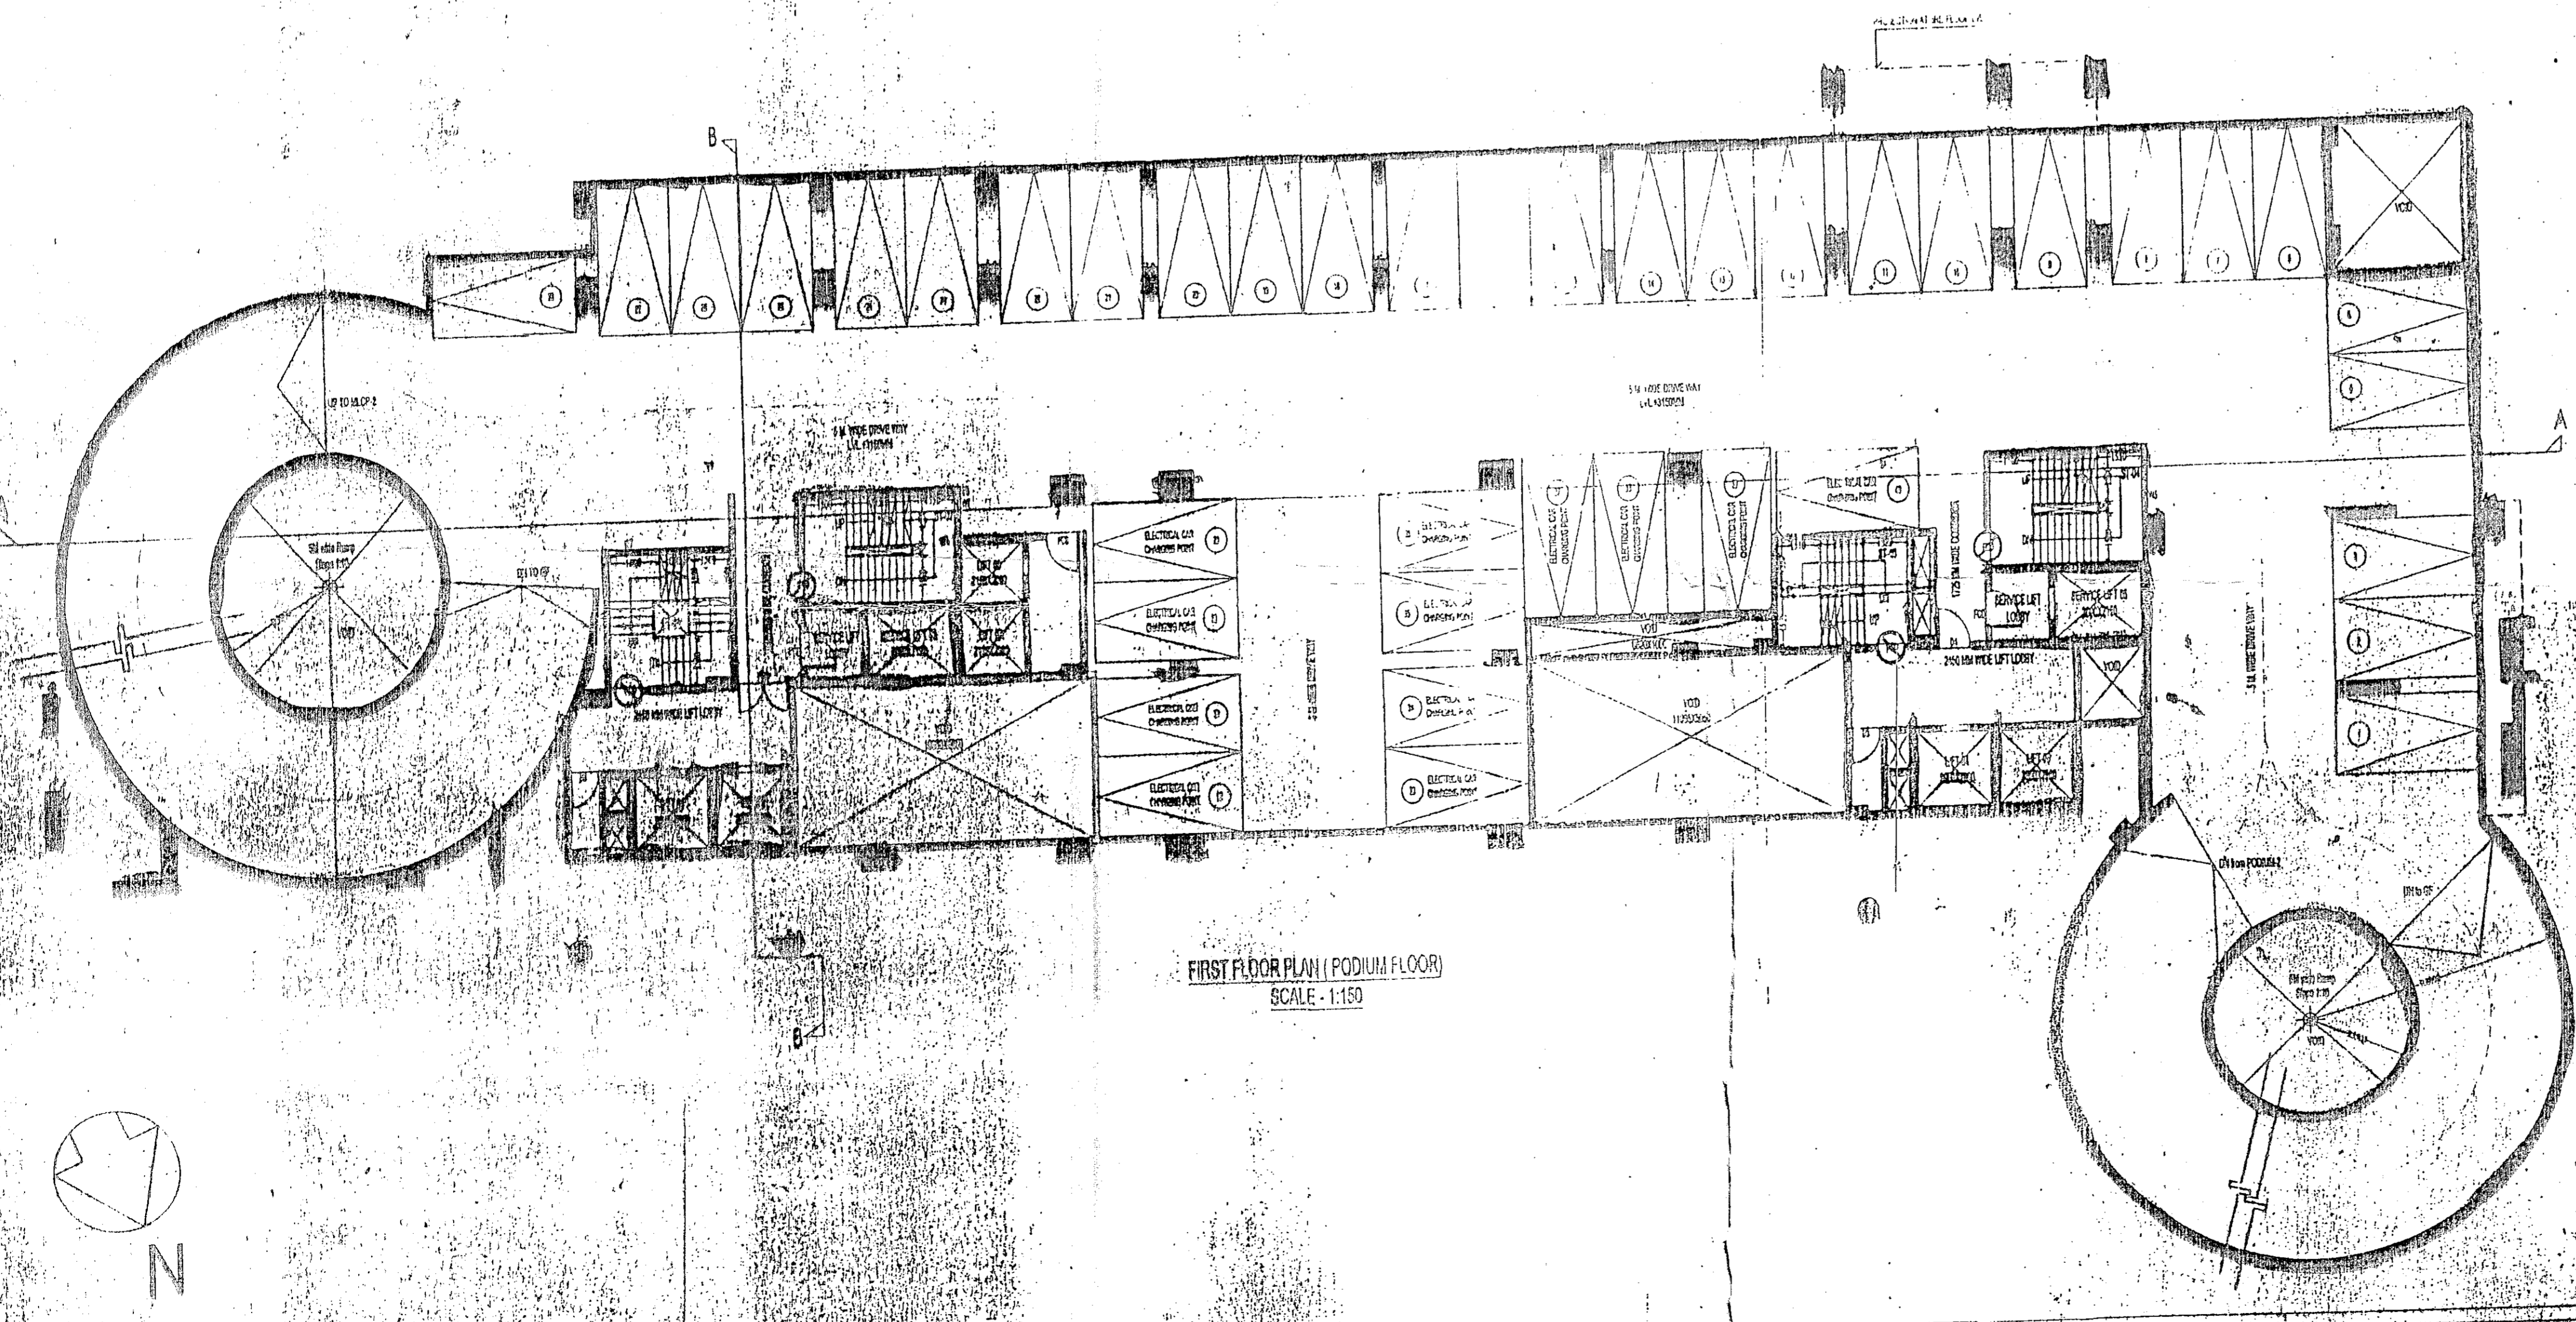

FIRST FLOOR PLAN (PODIUM FLOOR)
SCALE: 1:150

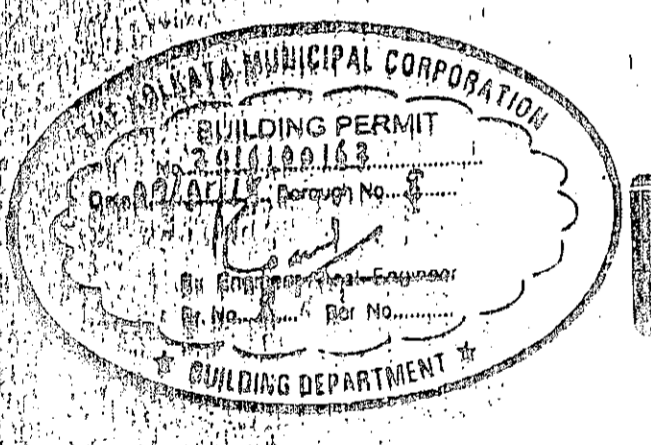

Prepared By: *[Signature]*
Assistant Engineer (Civil) No. 2

- SPECIFICATIONS:**
- ALL DIMENSIONS ARE IN METERS UNLESS OTHERWISE SPECIFIED.
 - ALL CURINGS SHALL BE DONE AS PER SPECIFICATIONS.
 - THE WORK SHALL BE DONE IN ACCORDANCE WITH THE SPECIFICATIONS.
 - ALL MATERIALS SHALL BE OF THE BEST QUALITY AND SHALL BE SUPPLIED BY THE CONTRACTOR.
 - ALL WORK SHALL BE DONE IN ACCORDANCE WITH THE SPECIFICATIONS.
 - ALL CURINGS SHALL BE DONE AS PER SPECIFICATIONS.
 - THE WORK SHALL BE DONE IN ACCORDANCE WITH THE SPECIFICATIONS.
 - ALL MATERIALS SHALL BE OF THE BEST QUALITY AND SHALL BE SUPPLIED BY THE CONTRACTOR.
 - ALL WORK SHALL BE DONE IN ACCORDANCE WITH THE SPECIFICATIONS.

[Small text block, likely a disclaimer or note regarding the drawing's use and liability.]

[Signature]
S. K. ROY
S.E.E. (Structure)
M.C.E. (Structure)
M.C.E. (Mechanical)
M.C.E. (Electrical)
M.C.E. (Civil)
M.C.E. (Sanitary)
M.C.E. (Water Supply)
M.C.E. (Sewerage)
M.C.E. (Roads)
M.C.E. (Landscaping)
M.C.E. (Other)

DOORS AND WINDOWS SCHEDULE

NO.	DESCRIPTION	SIZE	HEIGHT	THICKNESS
01	WOODEN DOOR	2400	2100	40
02	WOODEN DOOR	2400	2100	40
PROJECT TITLE:
PROPOSED (3+G+2B) STORED RESIDENTIAL BUILDING
AT 3, NETAJI SUBHASH CHANDRA BOSE ROAD,
KOLKATA - 700040, P.S. - REGENT PARK, WARD - 97,
BOROUGH - X.

SHEET TITLE: PODIUM FLOORS & THIRD FLOOR PLANS

ARCHITECT:
Subir Kumar Basu
CONSULTING ARCHITECTS & ENGINEERS
4, BROAD STREET,
CALCUTTA-700019

DATE: 20/01/2019
SHEET NO.: 3 OF 8
SCALE: 1:150

