


TYPICAL FLOOR PLAN
(5TH TO 8TH)
SCALE: 1:100

SIGNATURE OF STRUCTURAL ENGINEER
M. Prasad
M. Prasad
M. Prasad
M. Prasad

- SPECIFICATIONS:**
- ALL DIMENSIONS ARE IN MILLIMETERS UNLESS OTHERWISE STATED.
 - ALL EXTERIOR WALLS ARE 200MM & ALL INTERIOR WALLS ARE 125MM & 175MM.
 - THE DEPTH OF SLAB AND SLOTTING SHALL NEVER EXCEED THE DEPTH OF FOUNDATION.
 - ALL RCC WORKS AS SPECIFIED BY STRUCTURAL ENGINEER.
 - ALL SORTS OF PRECAST/CONCRETE MEASURES WILL BE TAKEN AT THE TIME OF CONSTRUCTION.
 - OWNER USES ARE AS PER THE SPECIFICATION.

WE HEREBY CERTIFY THAT THE DESIGN, DRAWING AND DESIGN DETAILS OF THE PROJECT HAVE BEEN PREPARED BY US OR UNDER OUR CLOSE SUPERVISION AND WE ARE NOT PROVIDING ANY OTHER SERVICES TO THE CLIENT. WE WILL BE LIABLE FOR ANY DAMAGE TO THE CLIENT'S PROPERTY OR PERSONS ARISING OUT OF THE NEGLIGENCE OR CARELESSNESS OF OUR ENGINEERS OR ARCHITECTS.

SIGNATURE OF ARCHITECT
M. Prasad
M. Prasad
M. Prasad
M. Prasad


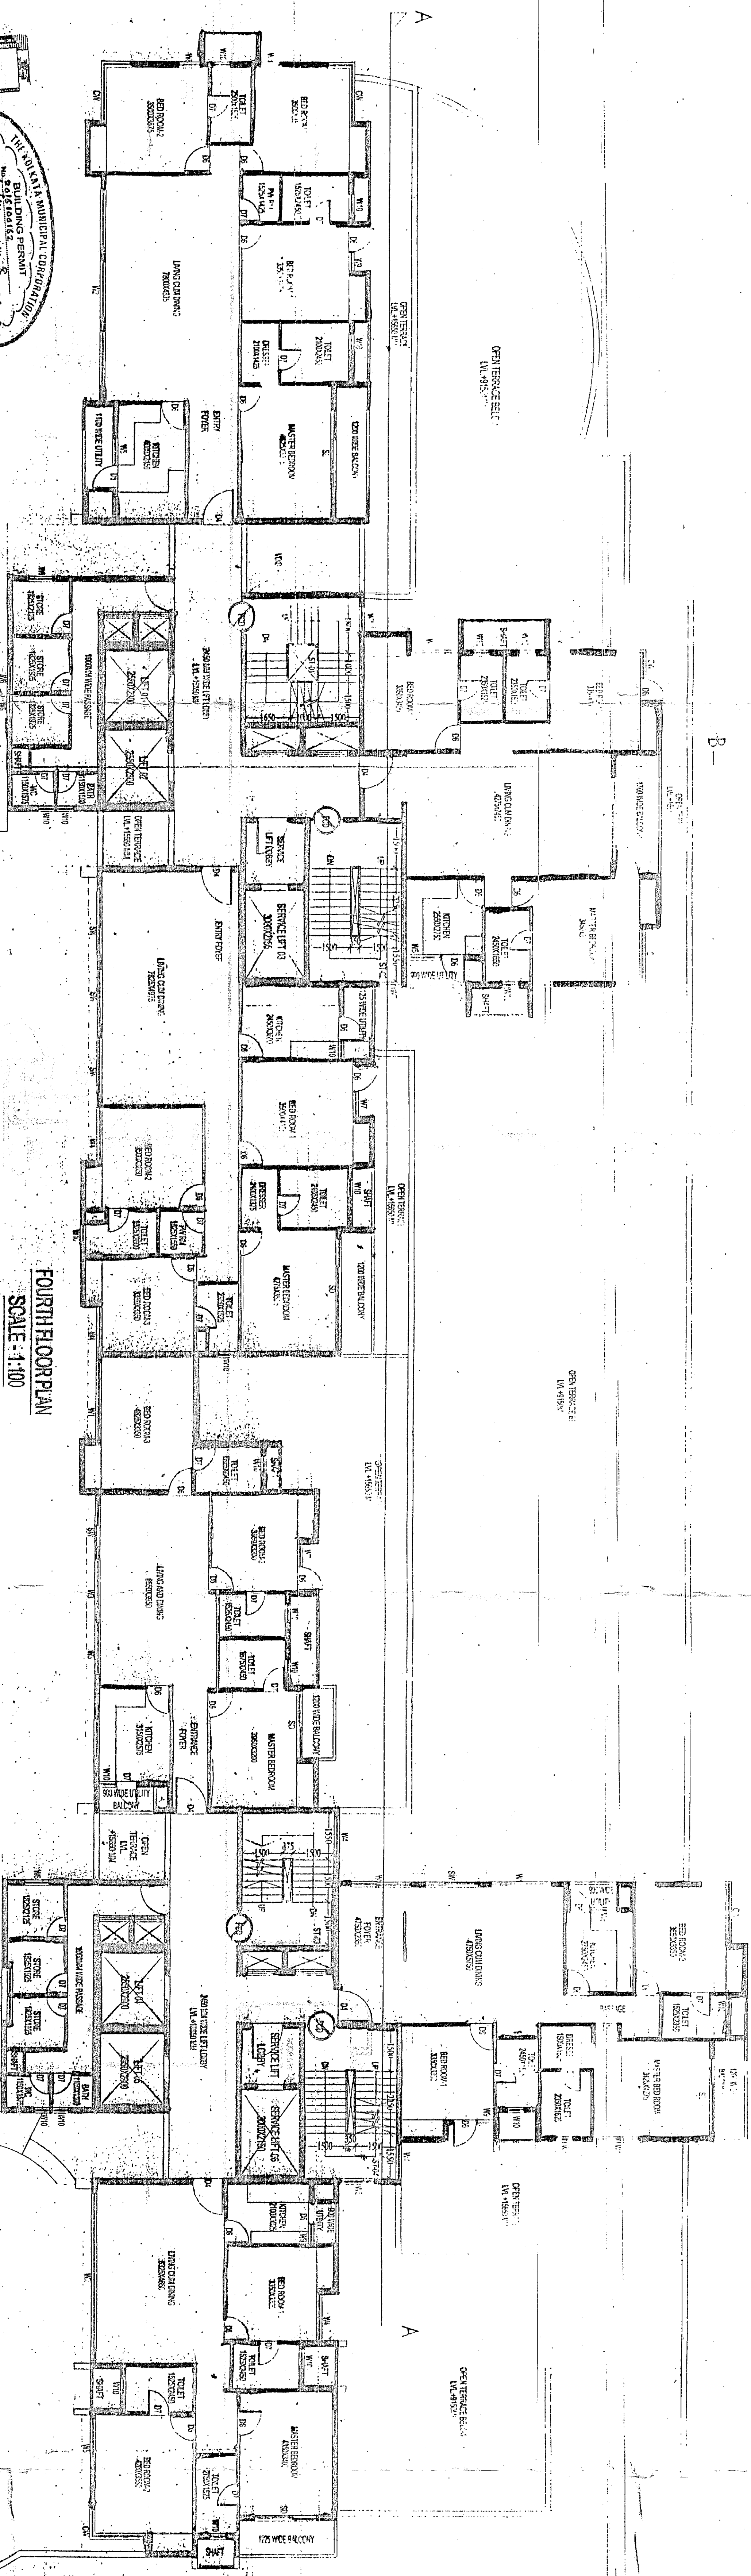


FOURTH FLOOR PLAN
SCALE: 1:100

SIGNATURE OF ARCHITECT
S. Kumar
S. Kumar
S. Kumar
S. Kumar

DOORS AND WINDOW SCHEDULE:

DOOR/WINDOW	WIDTH	HEIGHT	LANTERL HT	REMARKS
D1	2000	2100	2100	
D2	2000	2100	2100	
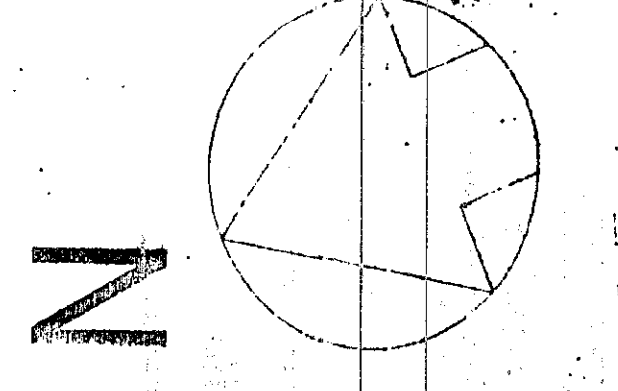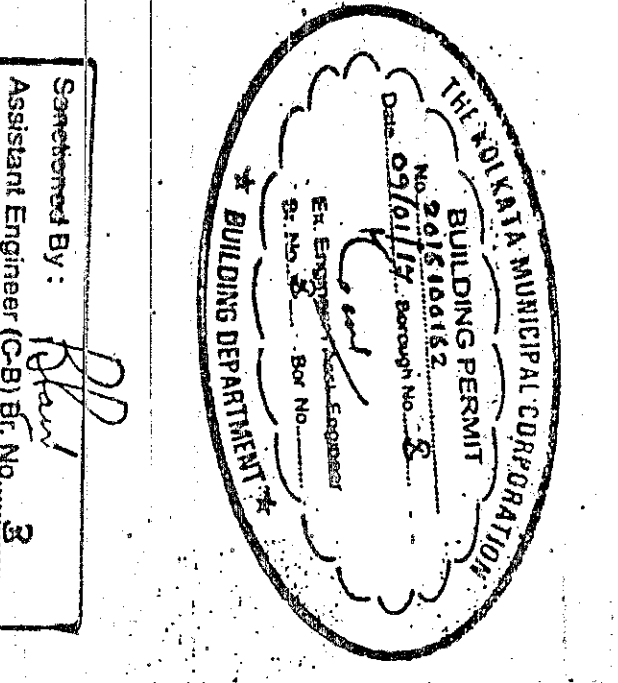

PROJECT TITLE:
PROPOSED (P&S) STAGED RESIDENTIAL BUILDING AT
3, NEELAI SUBHASH CHANDRA BOSE ROAD, KOKKATA, 700040
P.S. - REGENT PARK WARD - 97, BOROUGH - X

SHEET TITLE: FOURTH & TYPICAL FLOOR PLANS

ARCHITECT:
Subir Kumar Basu
CONSULTING ARCHITECTS & ENGINEERS
4, BROAD STREET
CALCUTTA, 700016

DRAWN BY: JAGDIPATI
CHECKED BY: SAUVYA
APPROVED BY: SUBIR KUMAR BASU

SCALE: 1:100
SHEET NO.: 4/68
DATE: 28.12.2015
DRAWING NO.: SRI/DTLS/20016