



THIRD FLOOR PLAN (CLUB)
SCALE - 1:150

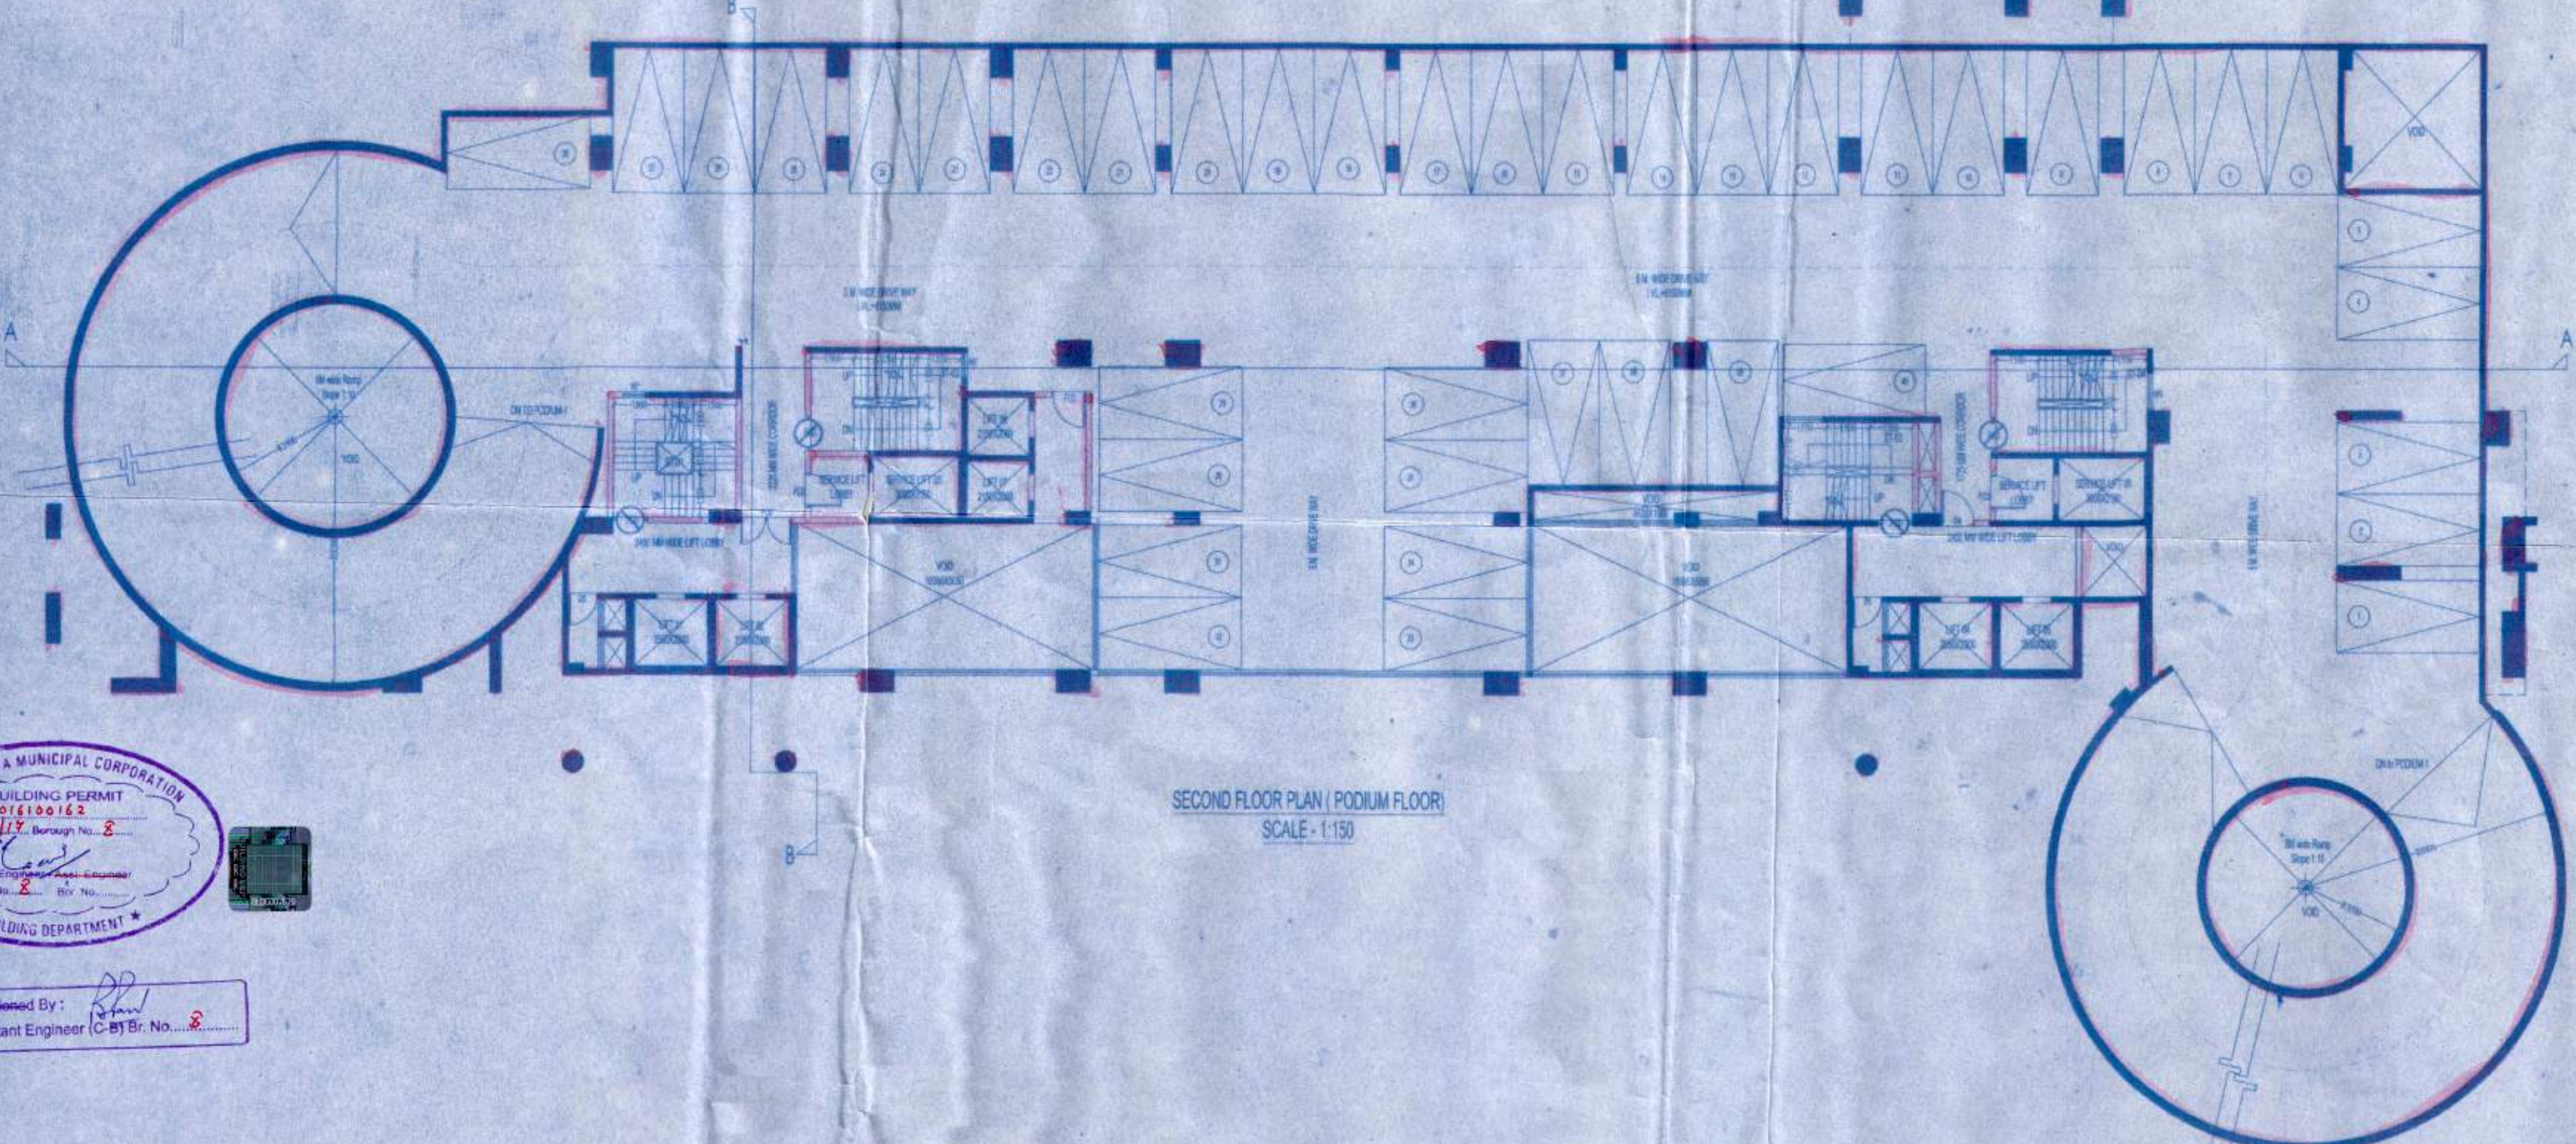

SECOND FLOOR PLAN (PODIUM FLOOR)
SCALE - 1:150

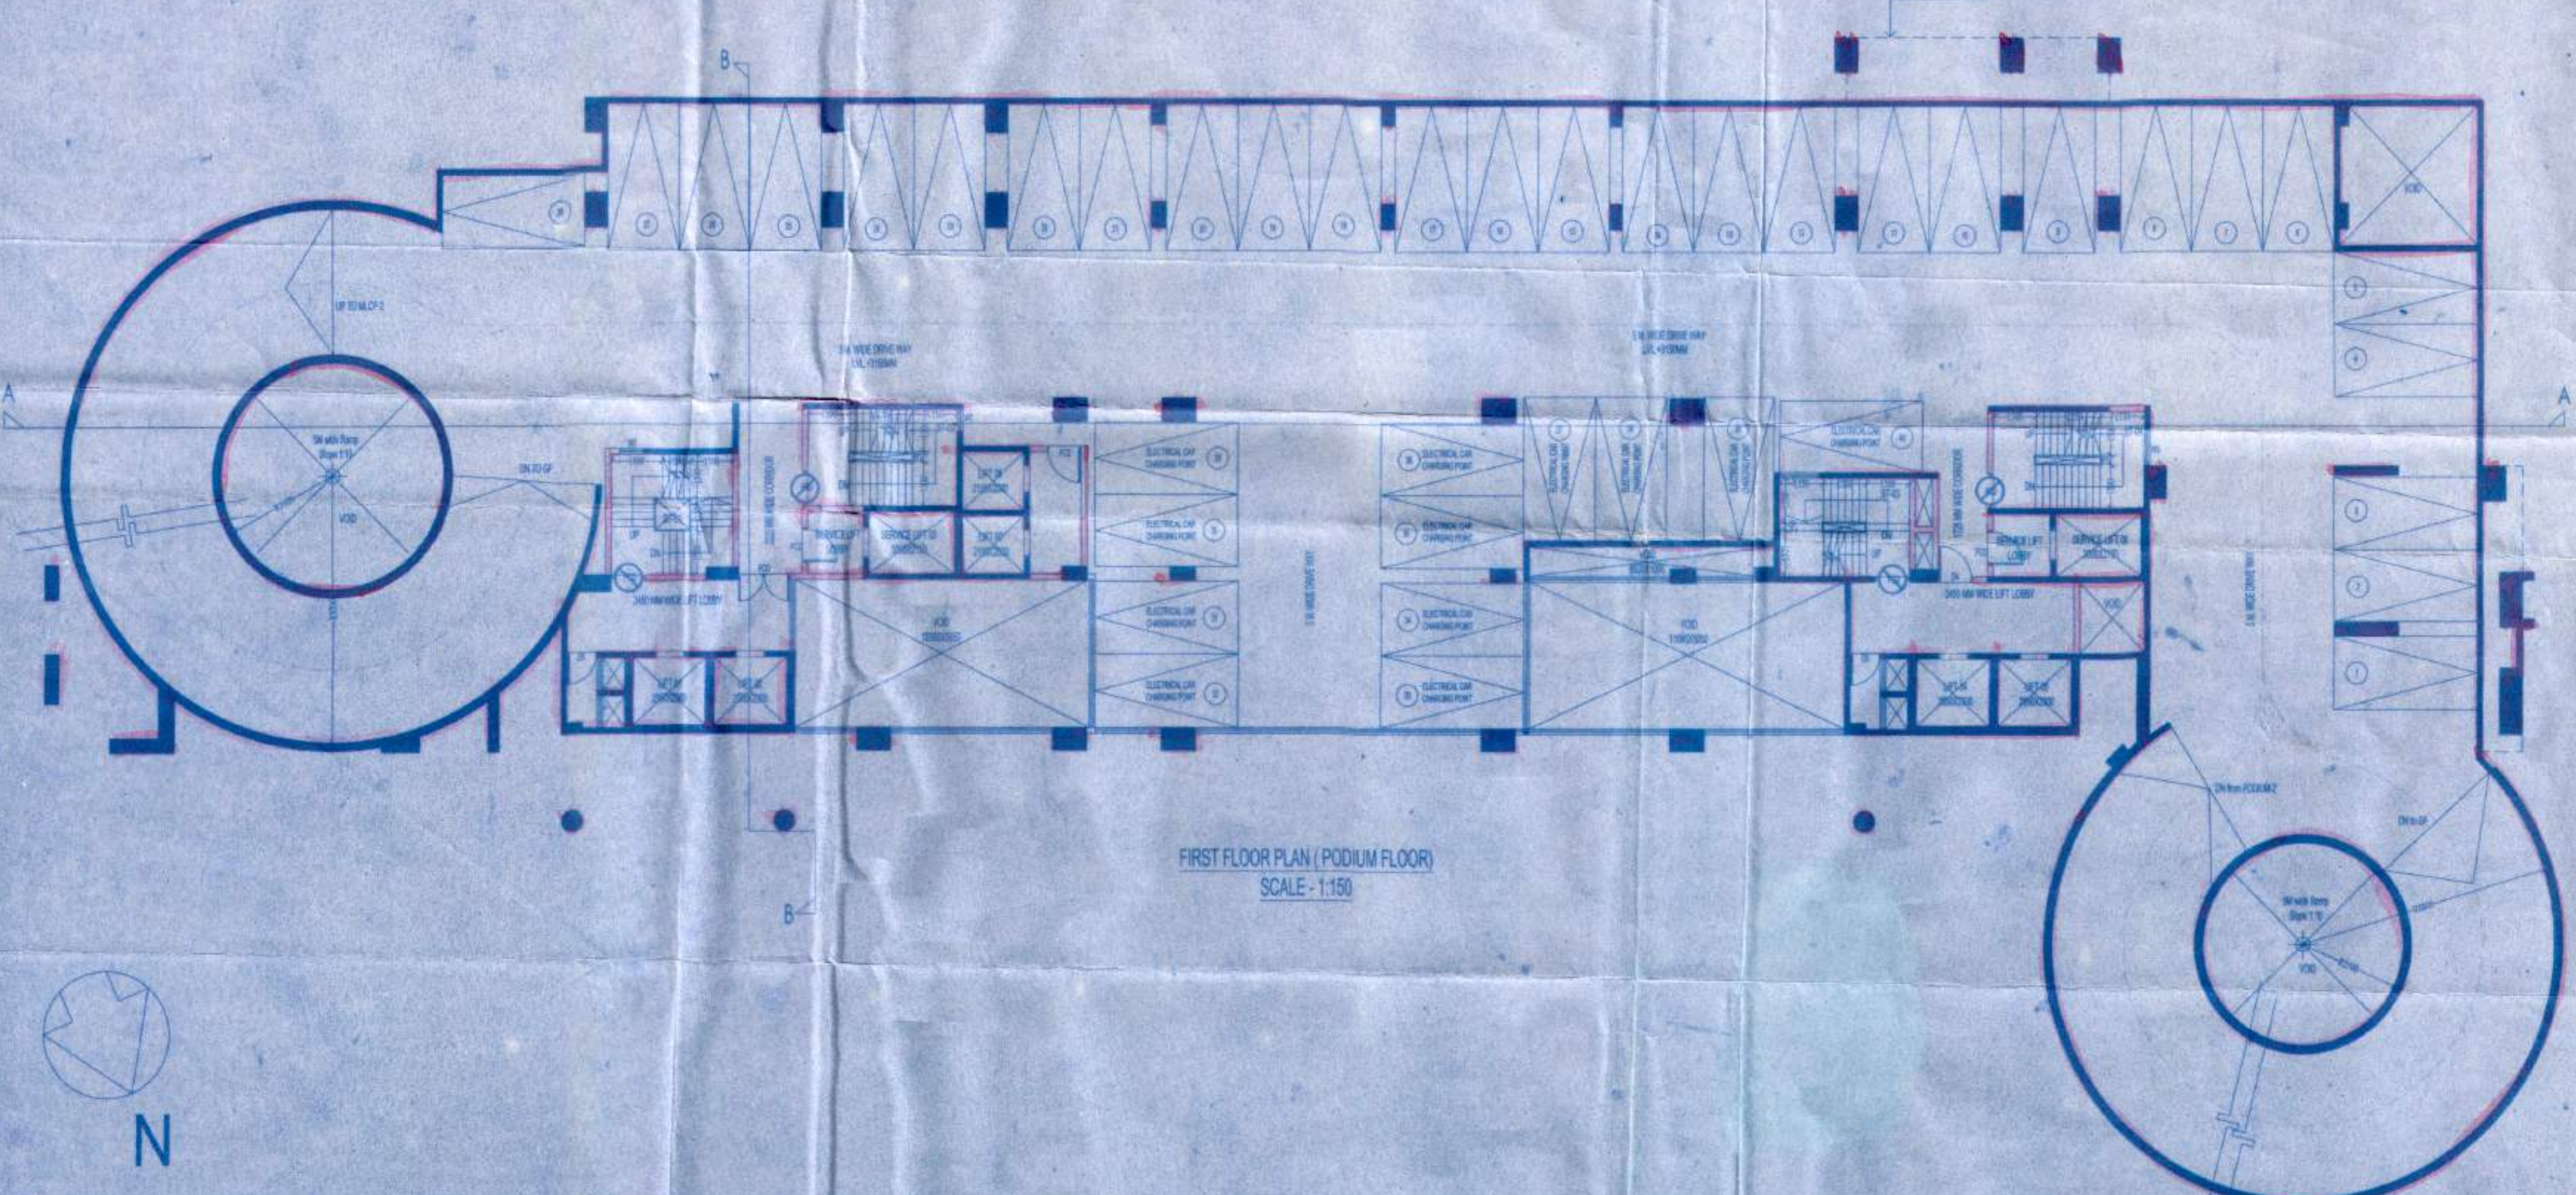

FIRST FLOOR PLAN (PODIUM FLOOR)
SCALE - 1:150



Submitted By: *[Signature]*
Assistant Engineer (C.B) No. 2

- SPECIFICATIONS:**
- ALL DIMENSIONS ARE UNLESS OTHERWISE STATED
 - ALL EXTERNAL WALLS ARE 230MM & ALL INTERNAL WALLS ARE 100MM & 75MM
 - THE TOP OF ALL WALLS & STRUCTURE SHALL NEVER EXCEED THE TOP OF FOUNDATION
 - BRICK WORK IN 230MM & 100MM SHALL BE IN ACCORDANCE WITH IS: 4620 PART 1 & 2
 - ALL ALUMINUM WORK AS SPECIFIED BY STRUCTURAL ENGINEER
 - GRADE OF STEEL AS SPECIFIED BY STRUCTURAL ENGINEER
 - ALL SORTS OF PRECAUTIONARY MEASURES WILL BE TAKEN AT THE TIME OF CONSTRUCTION
 - OTHER DETAILS AS PER IS SPECIFICATION

THE STRUCTURAL DESIGN OF THIS BUILDING IS IN ACCORDANCE WITH THE REQUIREMENTS OF THE BRITISH STANDARD BS 8103:1990 AND IS BASED ON THE ASSUMPTIONS THAT THE FOUNDATION SHALL BE PROVIDED WITH A MINIMUM BEARING CAPACITY OF 150 TONS PER SQUARE METRE. THE DESIGNER HAS NOT CONDUCTED ANY INVESTIGATION OF THE SOIL CONDITIONS AT THE SITE. THE DESIGNER IS NOT RESPONSIBLE FOR THE ACCURACY OF THE INFORMATION PROVIDED BY THE CLIENT.

[Signature]
Utpal Sankar
R.C.E. (Mumbai) No. 1000
R.C.E. (Kolkata) No. 1000
R.C.E. (Delhi) No. 1000
R.C.E. (Chennai) No. 1000
R.C.E. (Hyderabad) No. 1000
R.C.E. (Bangalore) No. 1000
R.C.E. (Lucknow) No. 1000
R.C.E. (Jaipur) No. 1000
R.C.E. (Bhopal) No. 1000
R.C.E. (Patna) No. 1000
R.C.E. (Raipur) No. 1000
R.C.E. (Gwalior) No. 1000
R.C.E. (Indore) No. 1000
R.C.E. (Dehradun) No. 1000
R.C.E. (Shimla) No. 1000
R.C.E. (Durgam) No. 1000
R.C.E. (Chandigarh) No. 1000
R.C.E. (Dispur) No. 1000
R.C.E. (Gangtok) No. 1000
R.C.E. (Itanagar) No. 1000
R.C.E. (Silchar) No. 1000
R.C.E. (Dibrugarh) No. 1000
R.C.E. (Jorhat) No. 1000
R.C.E. (Tezpur) No. 1000
R.C.E. (Guwahati) No. 1000
R.C.E. (Dispur) No. 1000
R.C.E. (Gangtok) No. 1000
R.C.E. (Itanagar) No. 1000
R.C.E. (Silchar) No. 1000
R.C.E. (Dibrugarh) No. 1000
R.C.E. (Jorhat) No. 1000
R.C.E. (Tezpur) No. 1000
R.C.E. (Guwahati) No. 1000

[Signature]
Mr. Subir Kumar Basu
R.C.E. (Mumbai) No. 1000
R.C.E. (Kolkata) No. 1000
R.C.E. (Delhi) No. 1000
R.C.E. (Chennai) No. 1000
R.C.E. (Hyderabad) No. 1000
R.C.E. (Bangalore) No. 1000
R.C.E. (Lucknow) No. 1000
R.C.E. (Jaipur) No. 1000
R.C.E. (Bhopal) No. 1000
R.C.E. (Patna) No. 1000
R.C.E. (Raipur) No. 1000
R.C.E. (Gwalior) No. 1000
R.C.E. (Indore) No. 1000
R.C.E. (Dehradun) No. 1000
R.C.E. (Shimla) No. 1000
R.C.E. (Durgam) No. 1000
R.C.E. (Chandigarh) No. 1000
R.C.E. (Dispur) No. 1000
R.C.E. (Gangtok) No. 1000
R.C.E. (Itanagar) No. 1000
R.C.E. (Silchar) No. 1000
R.C.E. (Dibrugarh) No. 1000
R.C.E. (Jorhat) No. 1000
R.C.E. (Tezpur) No. 1000
R.C.E. (Guwahati) No. 1000

[Signature]
Tollymore Estates Pvt. Ltd.
Subir Kumar Basu
Registered Architect
Regn. No. - CAT/24375

[Signature]
Subir Kumar Basu
Registered Architect
Regn. No. - CAT/24375

DOORS AND WINDOW SCHEDULE -

DOOR/WINDOW NO.	DOOR		WINDOW		REMARKS
	WIDTH	HEIGHT	WIDTH	LINTEL HT.	
D1	2400	2100	2400	2100	
D2	2400	2100	2400	2100	
D3	1800	2100	2400	2100	
D4	1800	2100	2400	2100	
PROJECT TITLE:
PROPOSED (B+G+26) STORED RESIDENTIAL BUILDING
AT 3, NETAJI SUGHASH CHANDRA BOSE ROAD,
KOLKATA - 700040, P.S. - REGENT PARK, WARD - 97,
BOROUGH - X.

SHEET TITLE: PODIUM FLOORS & THIRD FLOOR PLANS

ARCHITECT:
Subir Kumar Basu
CONSULTING ARCHITECTS & ENGINEERS
4, BROAD STREET
CALCUTTA-700019

DESIGNED BY: SUBIR KUMAR BASU
CHECKED BY: SUBIR KUMAR BASU
APPROVED BY: SUBIR KUMAR BASU
SCALE: 1:150 SHEET NO. 1 OF 4 DATE: 20/01/17
DRAWING NO. - SP07TOLLYMORE03