


TYPICAL FLOOR PLAN  
(5TH, 8TH, 11TH, 14TH, 17TH & 20TH FLOOR)

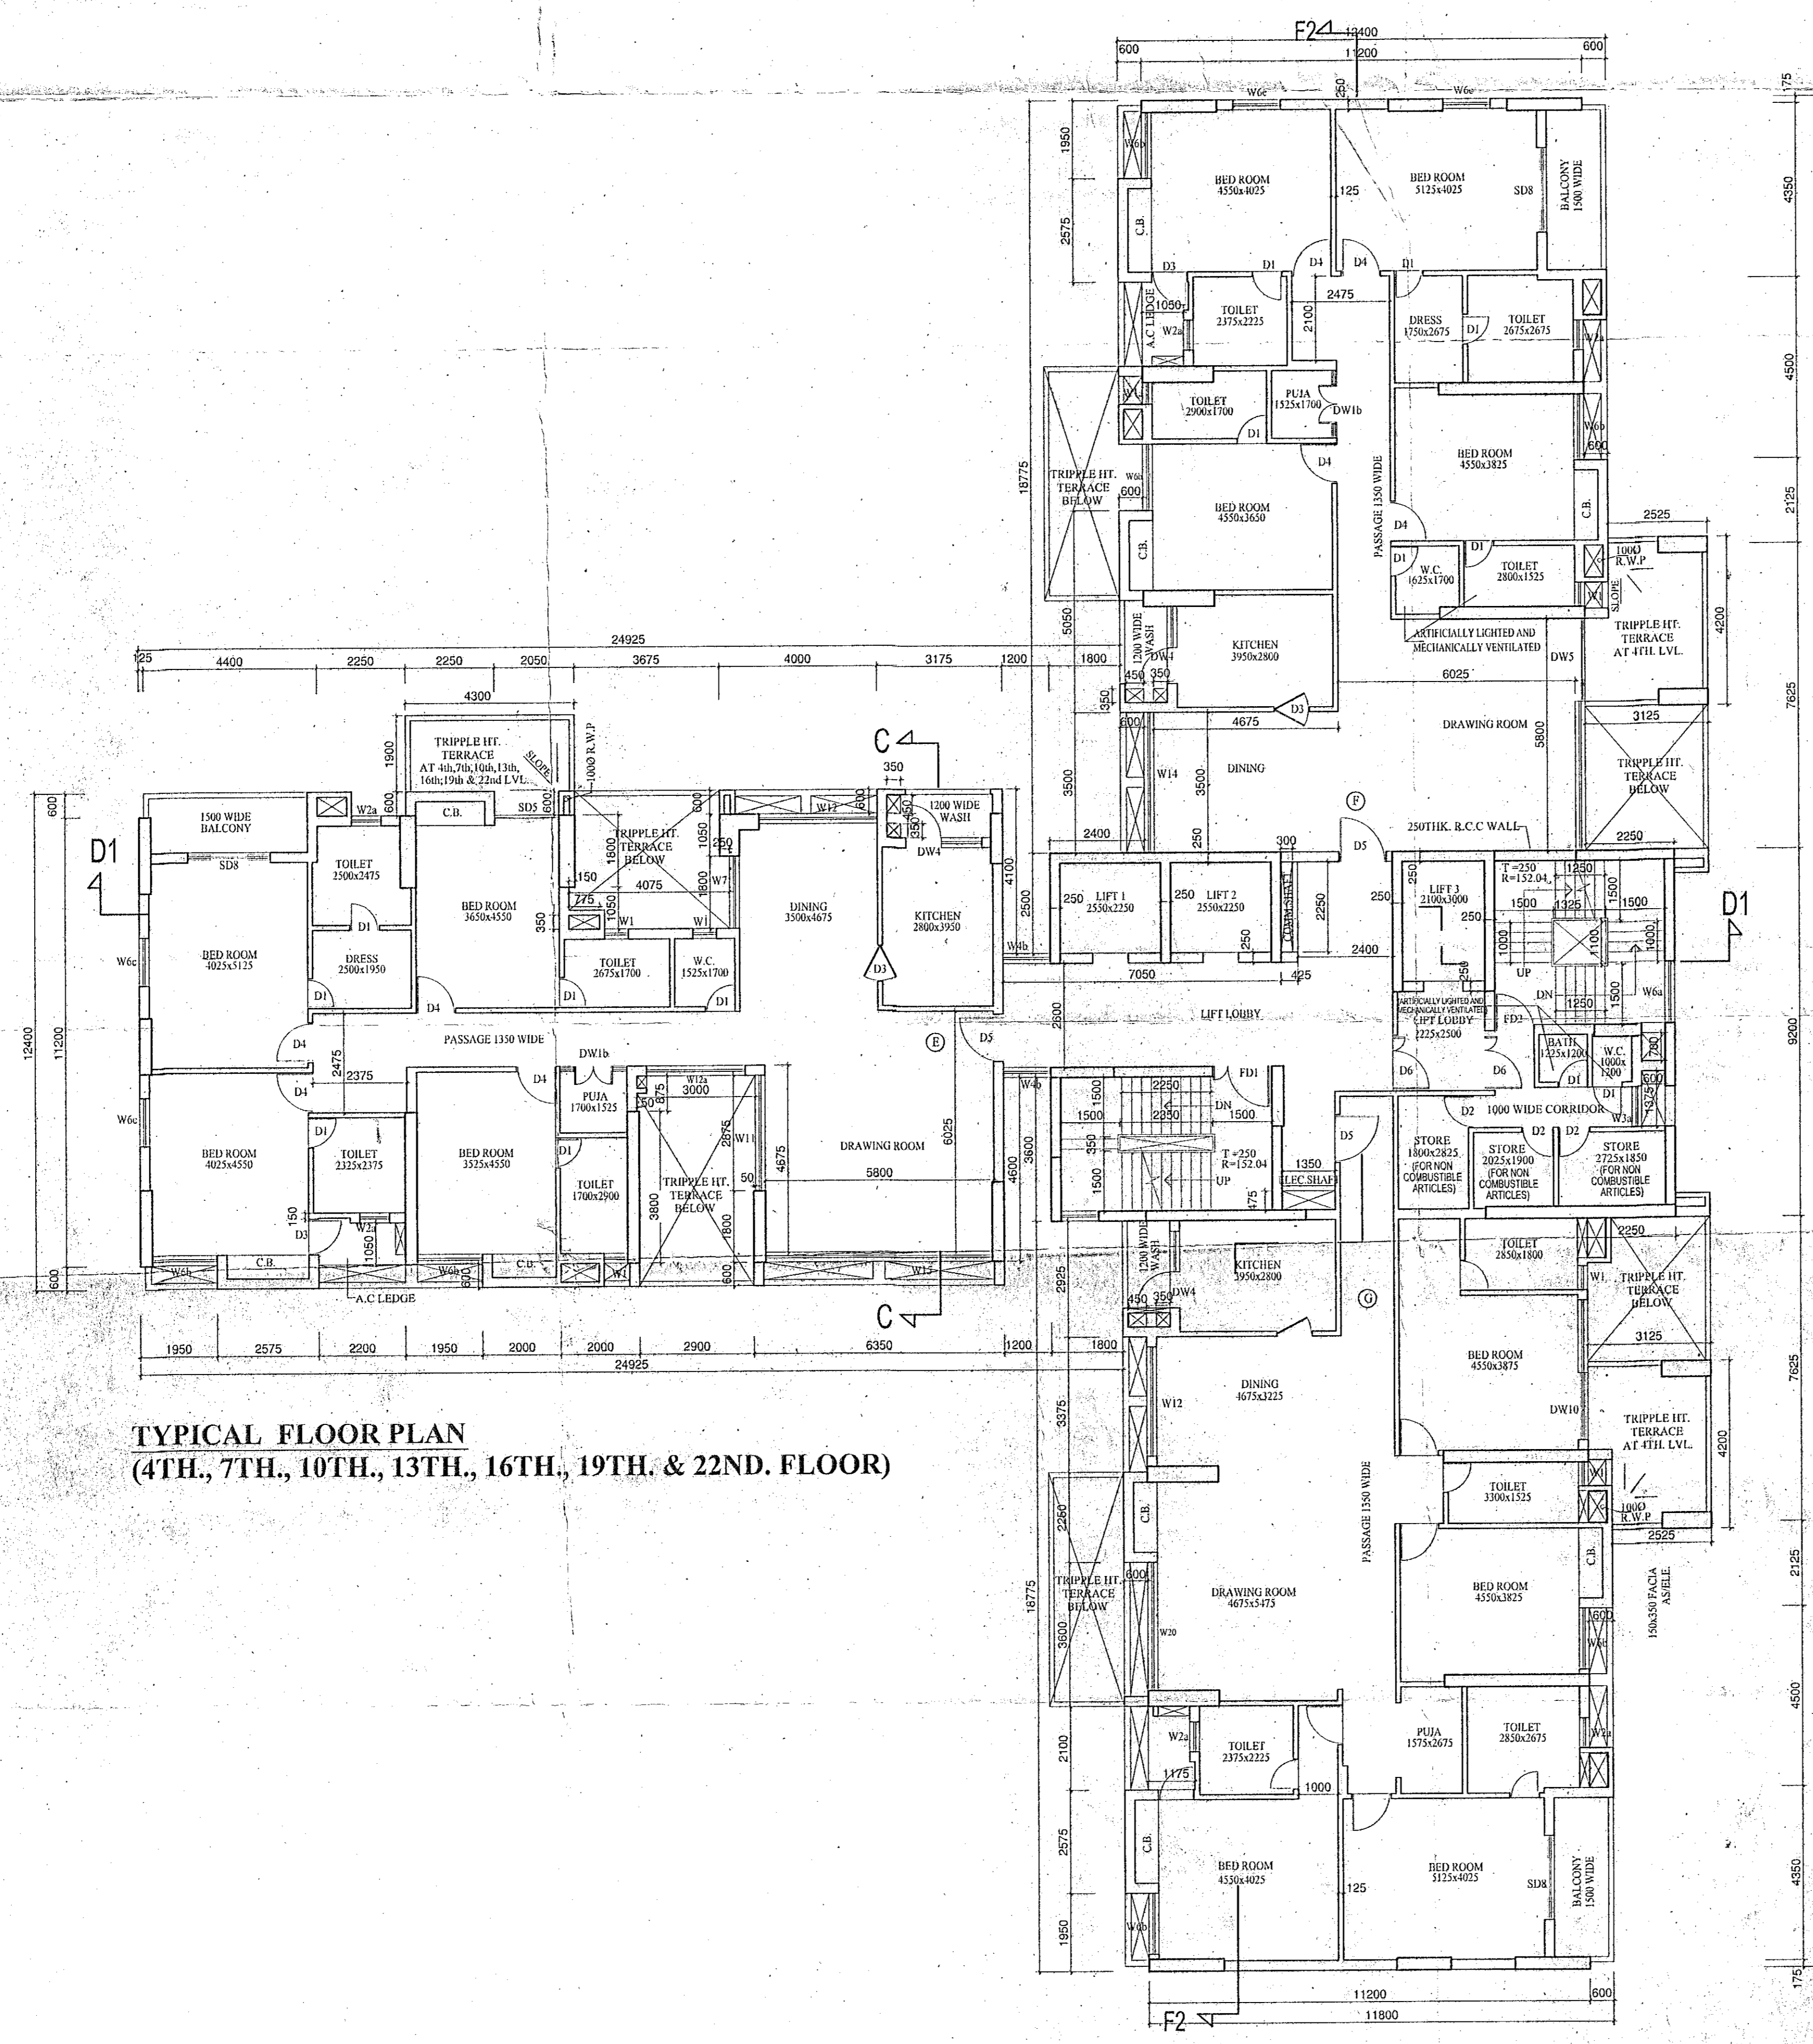

TYPICAL FLOOR PLAN  
(4TH, 7TH, 10TH, 13TH, 16TH, 19TH & 22ND FLOOR)

SCHEDULE OF DOORS				SCHEDULE OF WINDOWS			
TYPE	COLL. LEVEL	SIZE	TYPE	COLL. LEVEL	TYPE	SIZE	
D1	00	2100	W1	00	W1	1500 X 2100	
D2	00	2100	W2	00	W2	1500 X 2100	
D3	00	2100	W3	00	W3	1500 X 2100	
D50	00	2100	W50	00	W50	1500 X 2100	

GENERAL NOTES  
 1. ALL DIMENSIONS ARE IN MM.  
 2. ALL EXTERNAL WALLS 225TH & INTERNAL WALLS 75 THK. UNLESS OTHERWISE MENTIONED.  
 3. ALL MASONRY WORKS ARE BOUNDED BY CEMENT MORTAR (1:6) & (1:4).  
 4. EXTERNAL PLASTER IS 25TH & INTERNAL PLASTER IS 12MM. FINISH TO BE AS SPECIFIED.  
 5. ALL CONC. GRADE IS M20 (1:1.5:3)

For Tanishwa Welfare Pvt. Ltd.  
 Saranya Vastu Pvt. Ltd.  
 Sanku Pvt. Ltd.  
 Elephantia Development Pvt. Ltd.  
 Frema Builders Pvt. Ltd.  
 Shiksha Builders Pvt. Ltd.  
 Frema Properties Pvt. Ltd.

PARASMANI PROPERTIES PVT. LTD.  
 Director / Authorised Signatory

SHANSUD MARKETING PVT. LTD.  
 Director / Authorised Signatory

MANI SQUARE LIMITED  
 Director / Authorised Signatory

SIGNATURE OF OWNER

CERTIFICATE OF STRUCTURAL ENGINEER  
 I HEREBY CERTIFY THAT THE STRUCTURE OF THE BUILDING HAS BEEN DESIGNED AND DRAWN UP IN ACCORDANCE WITH THE NATIONAL BUILDING CODE OF INDIA & CERTIFIED THAT IT IS SAFE & STABLE IN ALL RESPECTS.

SUMITA DEY  
 M.C.E., M.I.E., C.E.  
 288/1/99

SIGN. OF STRUCTURAL ENGINEER

Rakesh Anand  
 RAKESH ANAND  
 M.C.E. & E.E. (I) 99  
 30, LAKE AVENUE, K-1-26  
 Consulting Engineer

SIGN. OF STRUCTURAL ENGINEER REVIEWER

SHYAMAL KUMAR MITRA, B.E. (CIVIL)  
 GEO-TECHNICAL CONSULTANT  
 LICENSE NO. BM/GEO-TECH/11

SIGN. OF GEO-TECHNICAL ENGINEER

CERTIFICATE OF ARCHITECT  
 THE LEGAL HAS CONFIRMED THE PLAN (AS PER) WITH FULL RESPONSIBILITY THAT THE BUILDING PLAN HAS BEEN DRAWN UP AS PER PROVISION OF K.M.C. BLDG. RULES 2009, AS AMENDED FROM TIME TO TIME AND THAT THE SITE CONDITION INCLUDING THE WIDTH OF THE ABUTTING ROAD CONFORM WITH THE PLAN AND IT IS A BUILDABLE SITE AND NOT A DANK OR A FILLED UP DUNK.

Rajkumar Agarwal  
 Architect  
 Member of Council of Architecture CA / 94 / 17940

SIGNATURE OF ARCHITECT

TITLE  
 TOWER-9  
 TYPICAL (5TH, 7TH, 10TH, 13TH, 16TH, 19TH & 22ND) FLOOR PLAN & TYPICAL (5TH, 8TH, 11TH, 14TH, 17TH, & 20TH) FLOOR PLAN.

PROJECT  
 PROPOSED G+PARTLY XXIX & PARTLY XXXII STORED RESIDENTIAL BUILDING U/S 394 OF THE KOLKATA MUNICIPAL CORPORATION ACT, 1980 IN ADDITION TO THE BUILDING SANCTIONED VIDE BUILDING PERMIT NOS. 2011030005 & 201403053 DATED 21.04.2011 & 04.09.2014 RESPECTIVELY AT PERMISES NO. 33A, CANAL CIRCULAR ROAD, KOLKATA-700054, WARD NO. 31, BOROUGH-III, P.S. MANICKTALA

DATE	JOB NO.	DEALT	CHECKED	SHEET NO.
25.11.14	ARCH/2013/495	BIHAN		18

SCALE-1:100  
 ASSOCIATE ARCHITECT  
 RAJ AGRAWAL & ASSOCIATES  
 8B, ROYD STREET, KOLKATA-16