


23RD. FLOOR PLAN

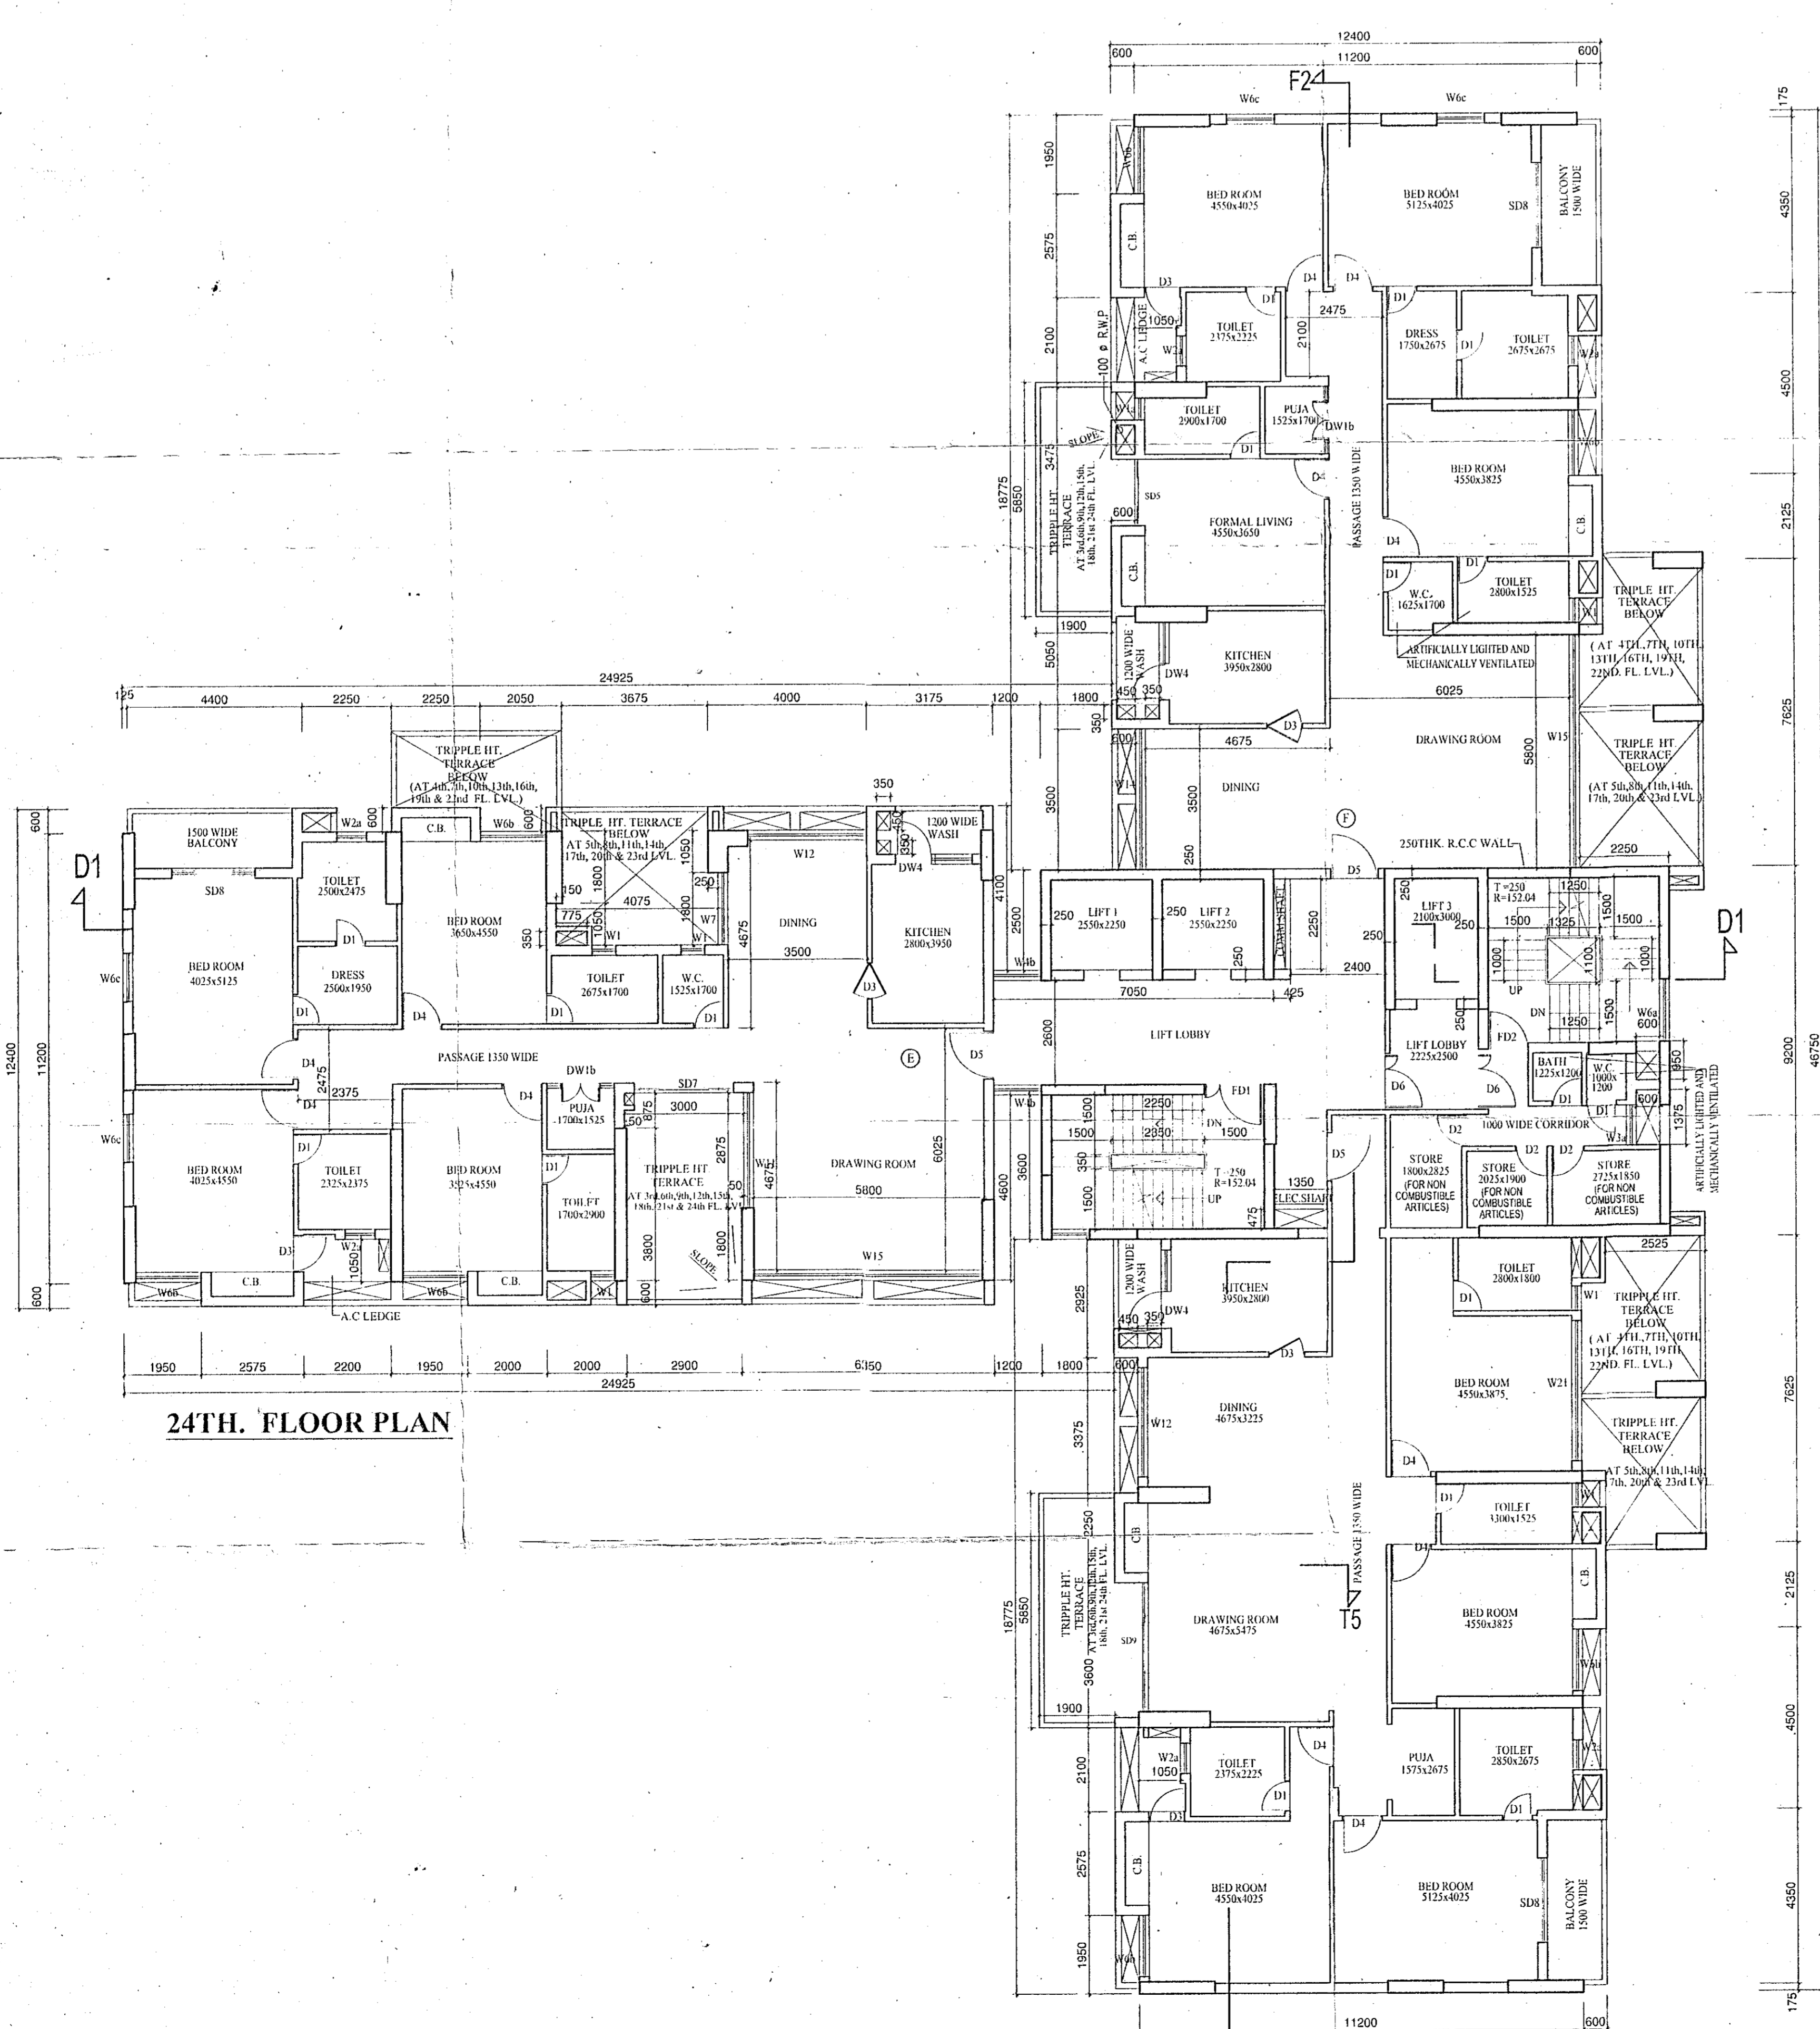

24TH. FLOOR PLAN

TYPE	AREA (SQ. M)	NO. OF UNITS	TYPE	AREA (SQ. M)	NO. OF UNITS
D1	1200	12	D1	1200	12
D2	1200	12	D2	1200	12
D3	1200	12	D3	1200	12
D100	1200	12	D100	1200	12

GENERAL NOTES

1. ALL DIMENSIONS ARE IN MM.
2. ALL EXTERNAL WALLS 250TH. & INTERNAL WALLS 75 THK UNLESS OTHERWISE MENTIONED.
3. ALL MASONRY WORKS ARE BOUNDED BY CEMENT MORTAR (1:6) & (1:4).
4. EXTERNAL PLASTER IS 25TH. & INTERNAL PLASTER IS 12MM. TH. WITH 1:4 MORTAR.
5. ALL CONC. GRADE IS M20 (1:1.5:3).

For **Parasmani Properties Pvt. Ltd.**
(Director/Authorised Signatory)

For **Mani Ghosh Human Pvt. Ltd.**
(Director/Authorised Signatory)

PARASMANI PROPERTIES PVT. LTD.
(Director/Authorised Signatory)

SHANSUD MARKETING PVT. LTD.
(Director/Authorised Signatory)

MANI SQUARE LIMITED
(Director/Authorised Signatory)

SIGNATURE OF OWNER

CERTIFICATE OF STRUCTURAL ENGINEER

CERTIFIED THAT THE STRUCTURAL DESIGN & DRAWINGS OF BOTH FOUNDATION & SUPER STRUCTURE OF THE BUILDING HAS BEEN MADE BY ME CONSIDERING ALL POSSIBLE LOADS INCLUDING THE SEISMIC LOAD AS PER THE NATIONAL BUILDING CODE OF INDIA & CERTIFIED THAT IT IS SAFE & STABLE IN ALL RESPECTS.

(Signature)
SUMITA DEY
 M.C.E., I.E., C.E.
 688/1/93

SIGN. OF STRUCTURAL ENGINEER

(Signature)
RAKESH ANAND
 M.C.E., I.E., C.E.
 30, LAKE AVENUE-KOL-28
 Consulting Engineer

SIGN. OF STRUCTURAL ENGINEER REVIEWER

(Signature)
SHYAMAL KUMAR MITRA B.E. (CIVIL)
 GEO-TECHNICAL CONSULTANT
 LICENSE NO. EM/GEO-TECH/17

SIGN. OF GEO-TECHNICAL ENGINEER

CERTIFICATE OF ARCHITECT

THE LBA HAS CERTIFIED ON THE PLAN ITSELF WITH FULL RESPONSIBILITY THAT THE BUILDING PLAN HAS BEEN DRAWN UP AS PER PROVISION OF K.M.C. BLDG. RULES 2009, AS AMENDED FROM TIME TO TIME AND THAT THE SITE CONDITION INCLUDING THE WIDTH OF THE ADJOINING ROAD CONFORM WITH THE PLAN AND IT IS A BUILDABLE SITE AND NOT A TANK OR A FLEED UP TANK.

(Signature)
Rajkumar Agarwal
 Architect
 Member of Council of Architecture CA/94/17940

SIGNATURE OF ARCHITECT

TITLE TOWER-3

23TH. & 24TH. FLOOR PLAN.

PROJECT

PROPOSED G+PARTLY XXIX & PARTLY XXXII-STORIED RESIDENTIAL BUILDING U/S 394 OF THE KOLKATA MUNICIPAL CORPORATION ACT, 1980 IN ADDITION TO THE BUILDING SANCTIONED VIDE BUILDING PERMIT NOS. 2011030005 & 201403053 DATED 21.04.2011 & 04.09.2014 RESPECTIVELY AT PERMISES NO. 33A, CANAL CIRCULAR ROAD, KOLKATA-700054, WARD NO. 31, BOROUGH-III, P.S. MANICKTALA

DATE	JOB NO.	DEALT	CHECKED	SHEET NO.
25.11.14	ARCH/2013/495	BIDHAN		19

SCALE-1:100

ASSOCIATE ARCHITECT

RAJ AGRAWAL & ASSOCIATES
 88, ROYD STREET, KOLKATA-16