



THE KOLKATA MUNICIPAL CORPORATION
BUILDING PERMIT
No. 3300/2013
Date: 21.04.2011

33A, CANAL CIRCULAR ROAD,
BOROUGH-III, P.S. MANICKTALA

25TH FLOOR PLAN

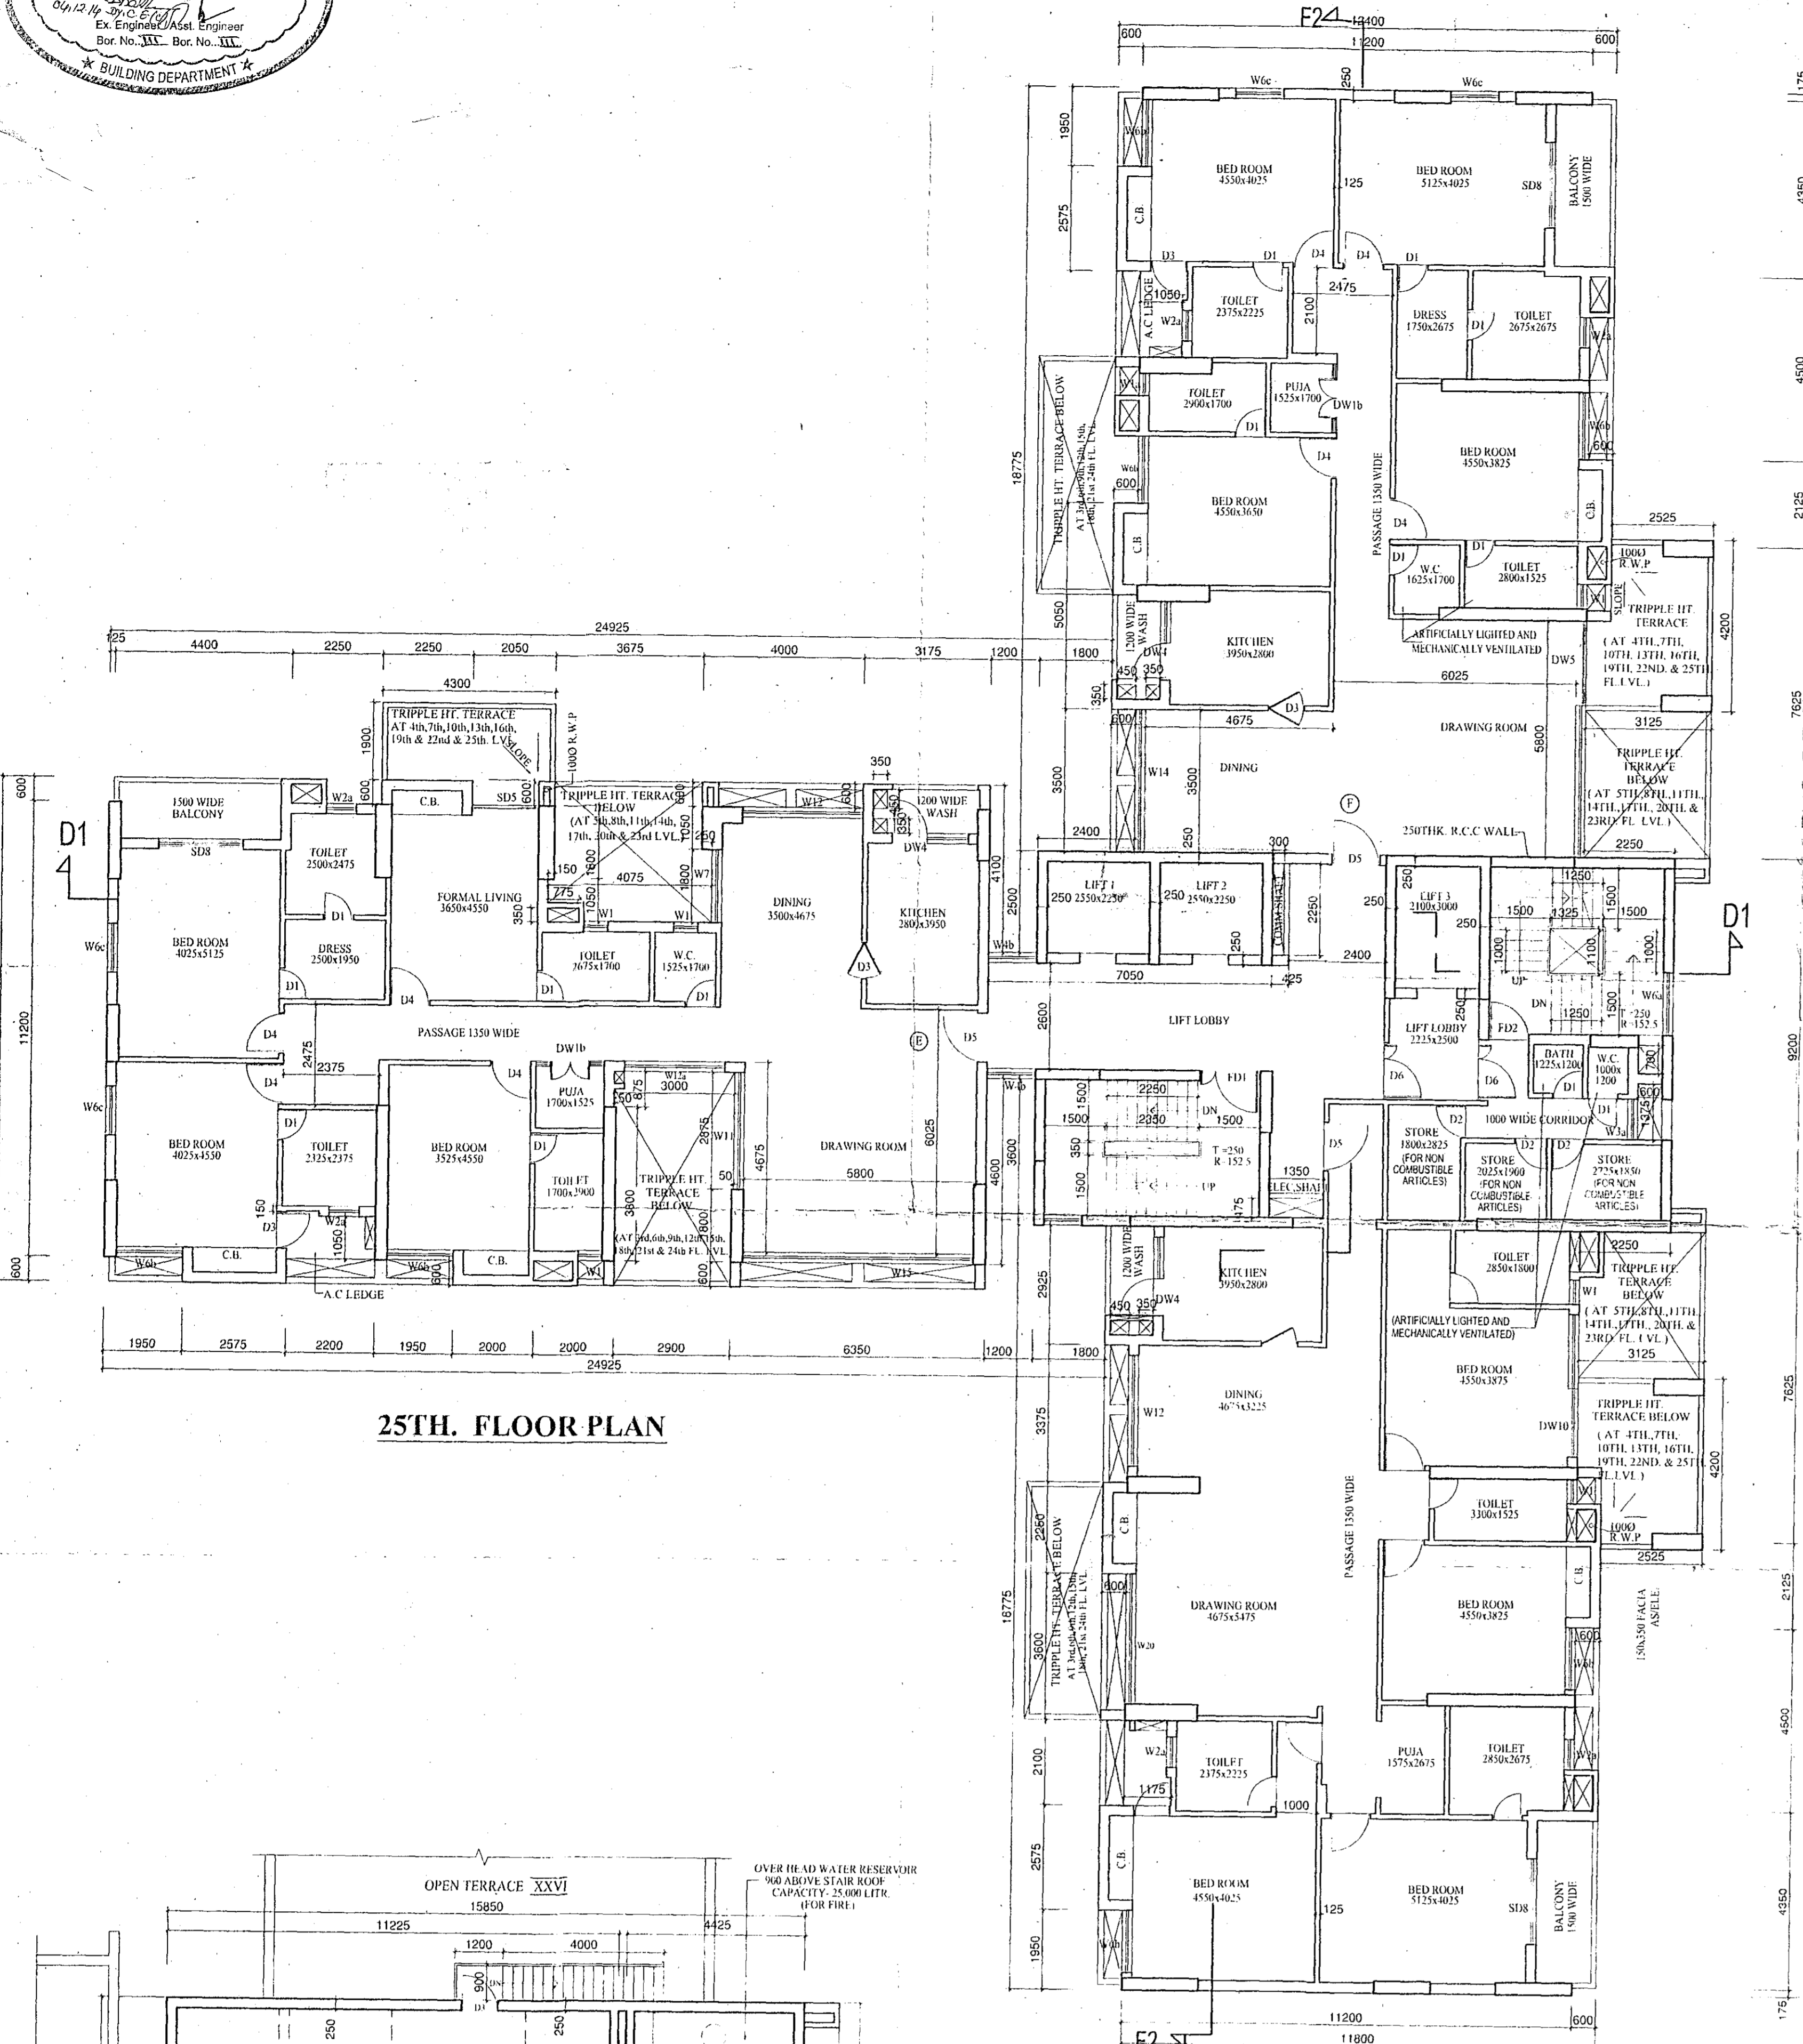

25TH FLOOR PLAN

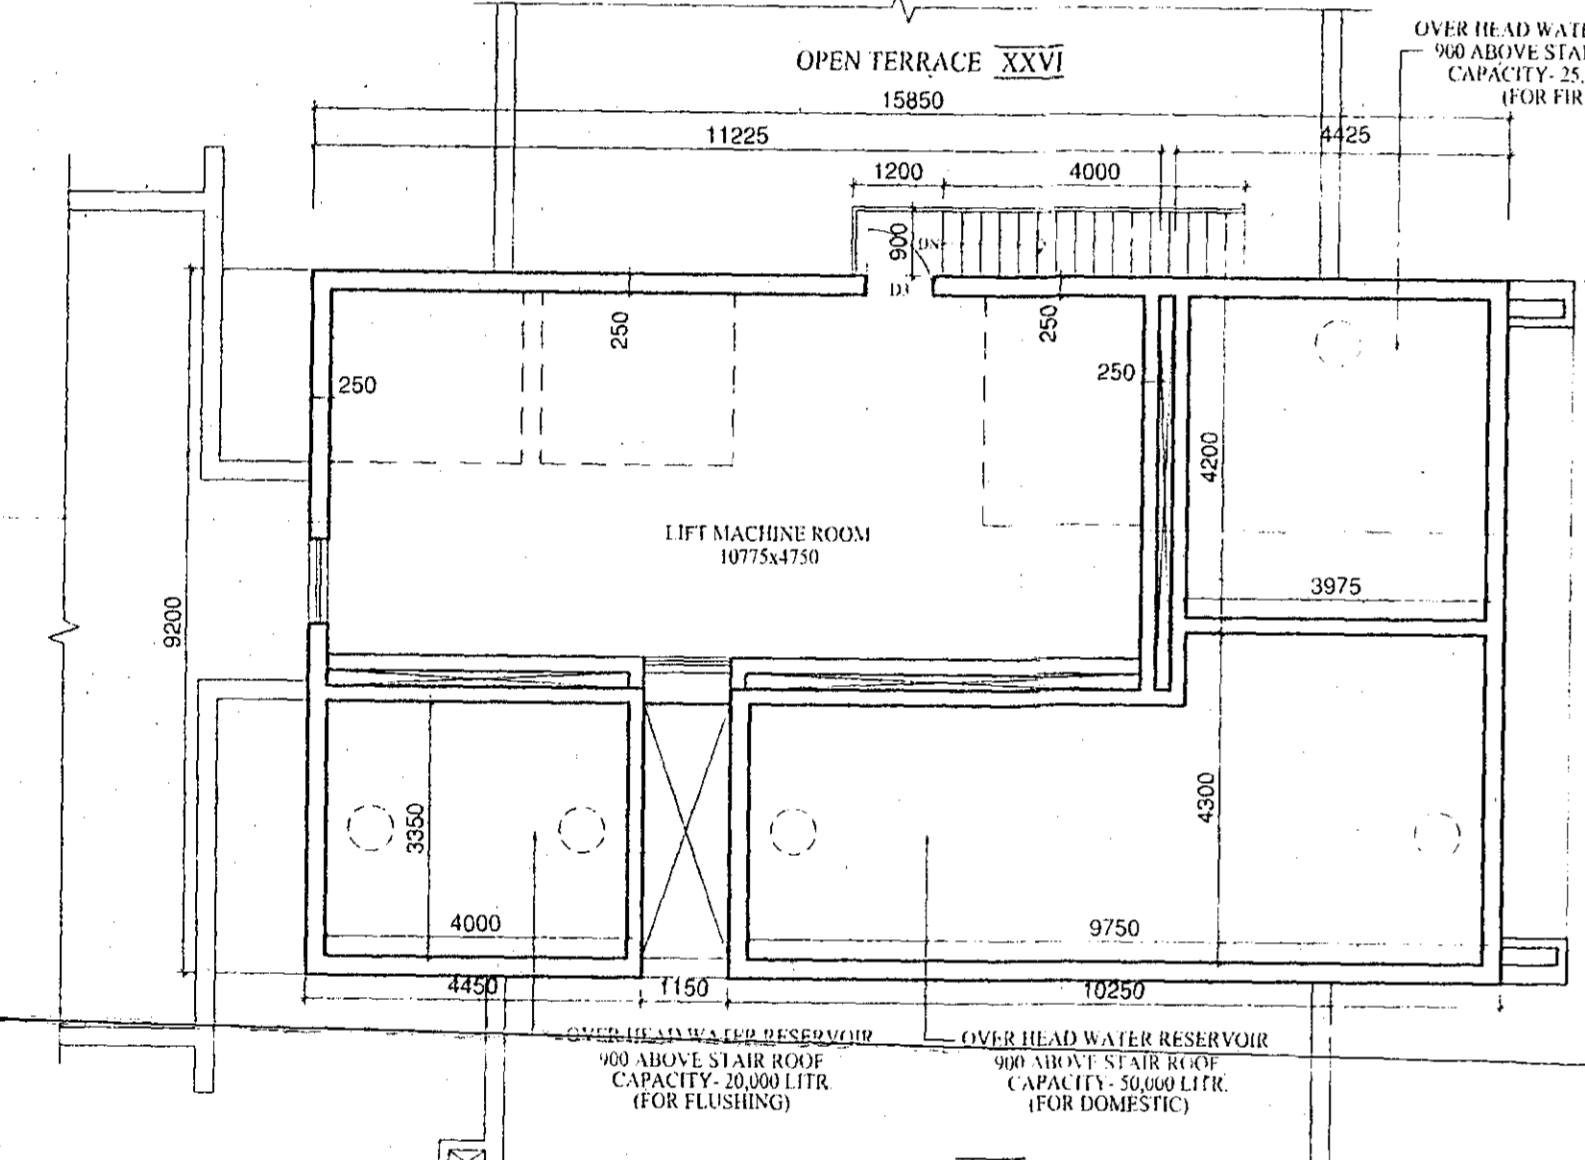


PLAN OF LIFT MACHINE ROOM



SECTION LINE
TURNS HERE

LMR Roof Level +84.200
LMR Floor Level +91.200
Roof Level +83.200
25th Floor Level +84.215
24th Floor Level +81.200
23rd Floor Level +78.215
22nd Floor Level +75.215
21st Floor Level +72.215
20th Floor Level +69.215

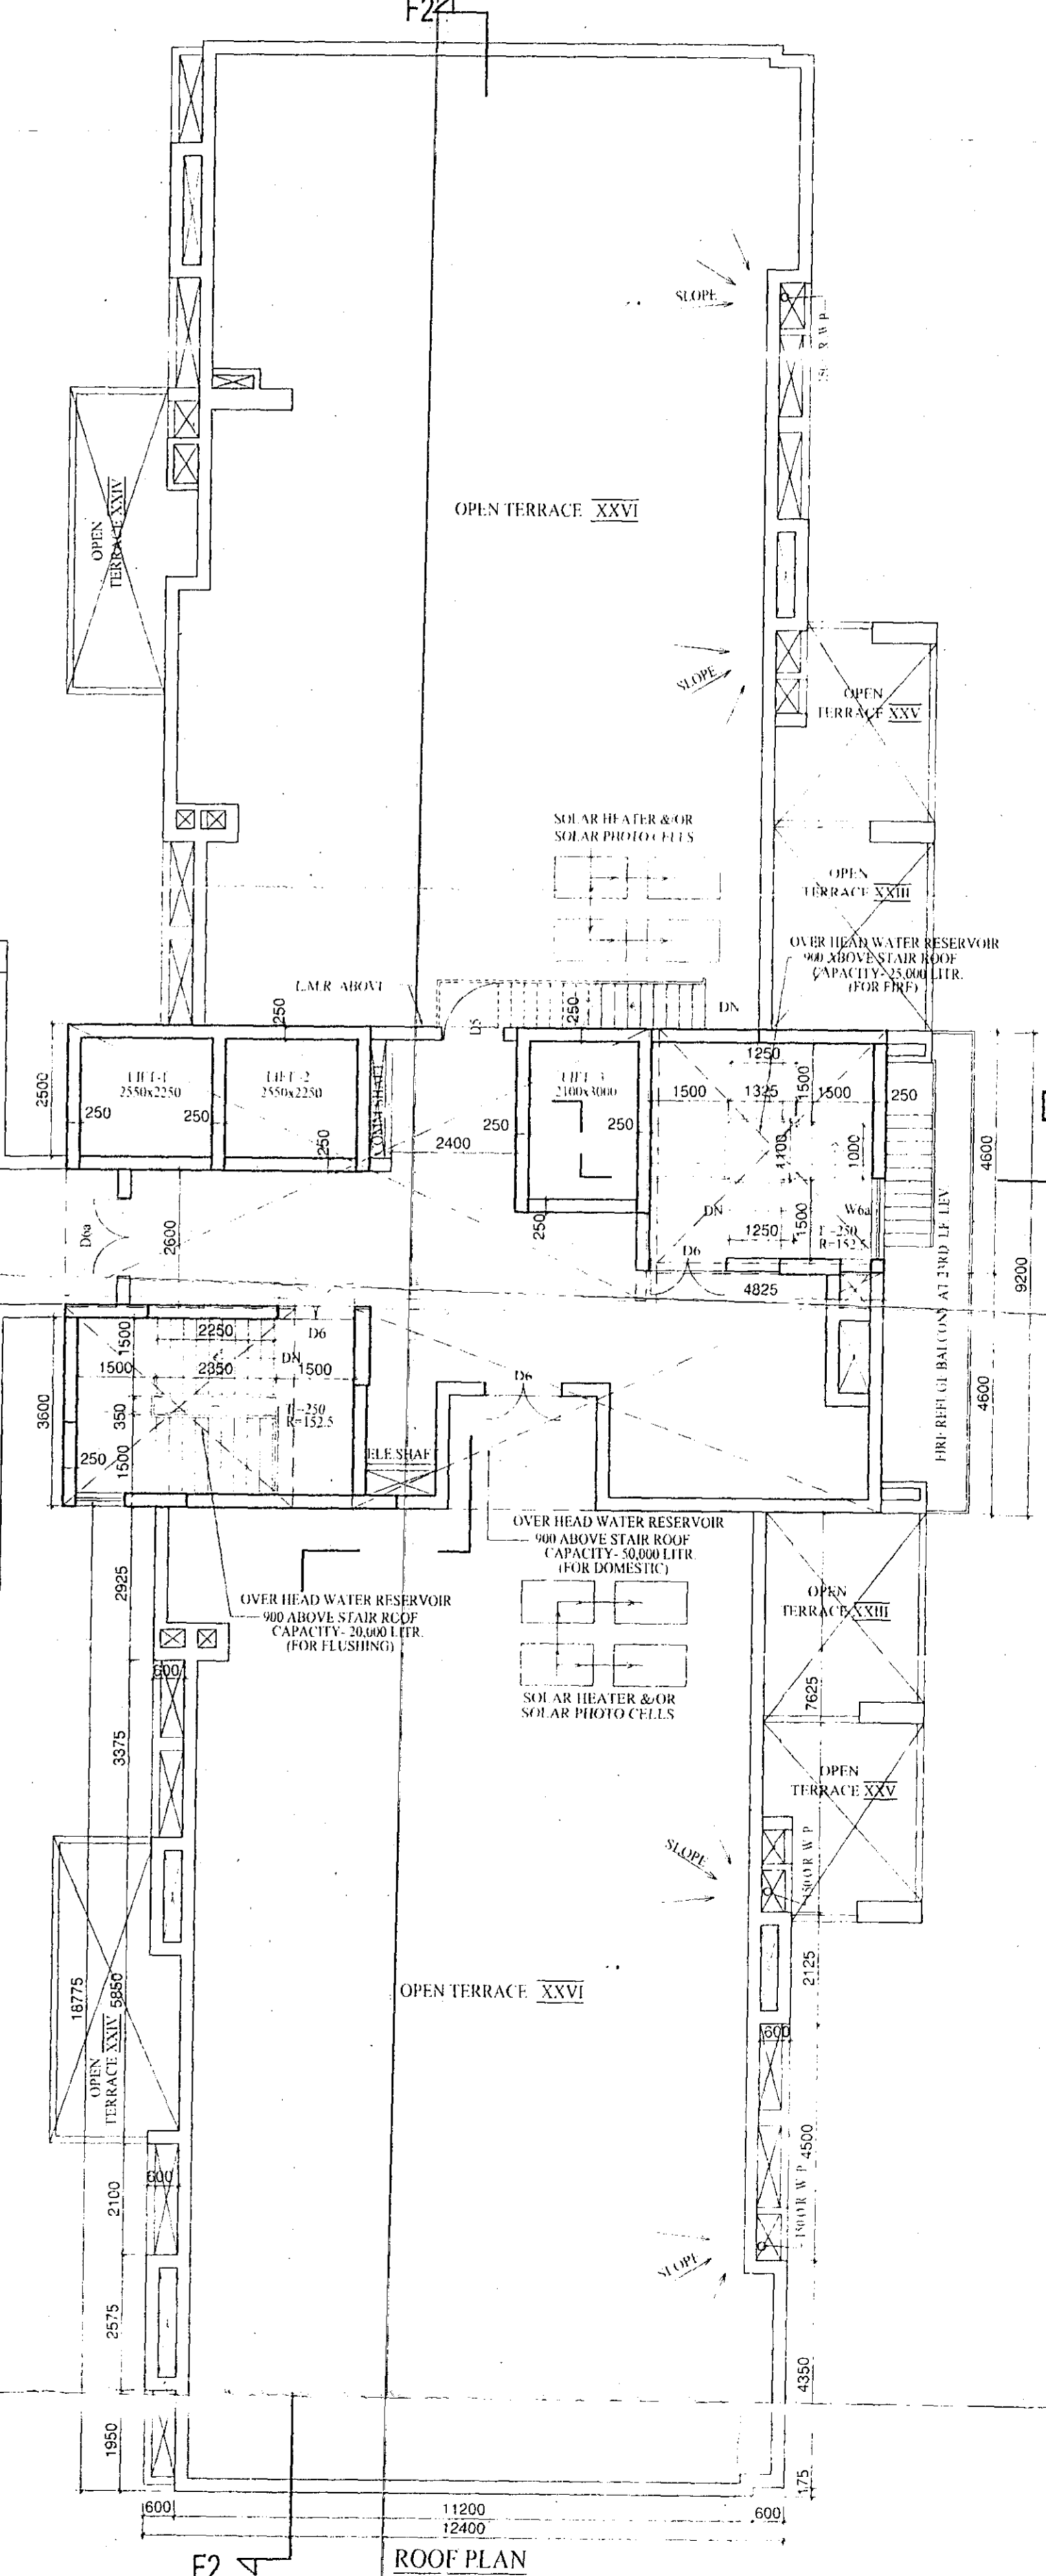

ROOF PLAN

SCHEDULE OF DOOR				SCHEDULE OF WINDOW			
TYPE	CHL. LVL.	LINE LVL.	SIZE	TYPE	CHL. LVL.	LINE LVL.	SIZE
D1	00	2100	1200x2100	W1	00	2100	1200x2100
D2	00	2100	1500x2100	W2	00	2100	1500x2100
D3	00	2100	1800x2100	W3	00	2100	1800x2100
D100	00	2100	30900x2100	W100	00	2100	30900x2100

GENERAL NOTES
1. ALL DIMENSIONS ARE IN MM.
2. ALL EXTERNAL WALLS 250TH. & INTERNAL WALLS 75 THK. UNLESS OTHERWISE MENTIONED.
3. ALL MASONRY WORKS ARE BOUNDED BY CEMENT MORTAR (1:8) & (1:4).
4. EXTERNAL PLASTER IS 25TH. & INTERNAL PLASTER IS 12MM. TH. WITH 1:4 MORTAR.
5. ALL CONC. GRADE IS M20 (1:1.5:3).

For Parashram Properties Pvt. Ltd.
Sumanjit Kumar
Director / Authorized Signatory

For Mani Square Limited
Rakesh Anand
Director / Authorized Signatory

PARASHRAM PROPERTIES PVT. LTD.
Sumanjit Kumar
Director / Authorized Signatory

SHANSHU MARKETING PVT. LTD.
Rakesh Anand
Director / Authorized Signatory

MANI SQUARE LIMITED
Rakesh Anand
Director / Authorized Signatory

SIGNATURE OF OWNER

CERTIFICATE OF STRUCTURAL ENGINEER

CERTIFIED THAT THE STRUCTURAL DESIGN & DRAWINGS OF BOTH FOUNDATION & SUPER STRUCTURE OF THE BUILDING HAS BEEN MADE BY ME CONSIDERING ALL PROVISIONS INCLUDING THE SEISMIC LOAD AS PER THE NATIONAL BUILDING CODE OF INDIA & CORRECT THAT IT IS SAFE & STABLE IN ALL RESPECTS.

SUMITA DEY
M.C.E. M.E. (C.E.)
ESE/1/13

SIGN. OF STRUCTURAL ENGINEER

Rakesh Anand
RAKESH ANAND
M.C.E. E.S.E (I) 98
30, LAKE AVENUE-KOL-26
Consulting Engineer

SIGN. OF STRUCTURAL ENGINEER REVIEWER

SHYAMAL KUMAR MITRA, B.E. (CIVIL)
GEO-TECHNICAL CONSULTANT
LICENSE NO. BM500-TECHNIT

SIGN. OF GEO-TECHNICAL ENGINEER

CERTIFICATE OF ARCHITECT

THE L.B.A. HAS CERTIFIED ON THE PLAN ITSELF WITH FULL RESPONSIBILITY THAT THE BUILDING PLAN HAS BEEN DRAWN UP AS PER PROVISIONS OF K.M.C. REGS. RULES 2008, AS AMENDED FROM TIME TO TIME AND THAT THE SITE CONDITIONS INCLUDING THE WIDTH OF THE ADJUTING ROAD CONFORM WITH THE PLAN AND IT IS A BUILDABLE SITE AND NOT A TANK OR A FILLED UP TANK.

Rajkumar Agarwal
Member of Council of
Architecture (C.A. No. 17940)
SIGNATURE OF ARCHITECT

TITLE
25TH FLOOR PLAN, ROOF PLAN & LIFT MACHINE ROOM. TOWER-3

PROJECT
PROPOSED G+PARTLY XXIX & PARTLY XXXII
STORIED RESIDENTIAL BUILDING U/S 394 OF
THE KOLKATA MUNICIPAL CORPORATION ACT,
1980 IN ADDITION TO THE BUILDING
SANCTIONED VIDE BUILDING PERMIT NOS.
2011030005 & 201403053 DATED 21.04.2011 &
04.09.2014 RESPECTIVELY AT PERMISE NO.
33A, CANAL CIRCULAR ROAD,
KOLKATA-700054, WARD NO. 31, BOROUGH-III,
P.S. MANICKTALA

DATE	JOB. NO.	DEALT	CHECKED	SHEET NO.
25.11.14	ARCH/2013/495	BEHAN		20

SCALE-1:100
ASSOCIATE ARCHITECT
RAJ AGRAWAL & ASSOCIATES
8B, ROYD STREET, KOLKATA-16