

PROPOSED RESIDENTIAL PROJECT OF

At village Rajasthara
 In District Chandpur, Bihar
 P.O. Bhabha, P.S. Chandpur
 North-24 Parganas, West Bengal

Project Site Location :
 Mouza: Rajasthara, LL-50
 RS & L.R. No. : 91, 97, 102 to 110, 115, 226, 252 to 254,
 257, 258, 259, 264, 265, 266,1000

Construction Details :
 1 Bed - 510 Sqft. (each) - 220 Nos.
 2 Bed - 756 Sqft. (each) - 210 Nos.
 Covered Carpark 256 Nos. Open Carpark 106 Nos.

PROJECT DEVELOPER

VEDIC VILLAGE DEVELOPERS PVT. LTD.
 101, 102, 103,1000

AREA STATEMENT

PROJECT AREA = 20737.25 SQM.
 OPEN AREA = 12460.70 SQM.
 GROUND COVERAGE = 8256.55 SqM. (39.8%)
 BUA PER FLOOR = 6574.95 SqM.
 BUA OF 5 FLOORS = 32874.75 SqM. F.A.R. = 1.59
 COMMON AREA = 8860.81 SqM. (26.95%)

CERTIFICATE OF OWNER

CERTIFIED THAT I HAVE GONE THROUGH THE BUILDING RULES FOR CHANDPUR GRAM PANCHAYAT AND ALSO UNDERTAKE TO ABIDE BY THOSE RULES DURING AND AFTER CONSTRUCTION OF THE PROJECT.

SIGNATURE OF DEVELOPER.

CERTIFICATE OF ARCHITECT

I HAVE PERSONALLY VERIFIED THE SITE AND FOUND IT IS BUILDABLE AND TO MY KNOWLEDGE IT IS NOT A TANK OR FILLED UP TANK.

SIGNATURE OF ARCHITECT.

CERTIFICATE OF ENGINEER


CERTIFIED THAT THE FOUNDATION AND THE SUPERSTRUCTURE OF THE BUILDING HAVE BEEN SO DESIGNED BY ME / US TO BE SAFE IN ALL RESPECT INCLUDING THE CONSIDERATION OF BEARING CAPACITY OF SOIL ETC.

SIGNATURE OF ENGINEER


DRAWING TITLE

DRAWING NO.

SCALE

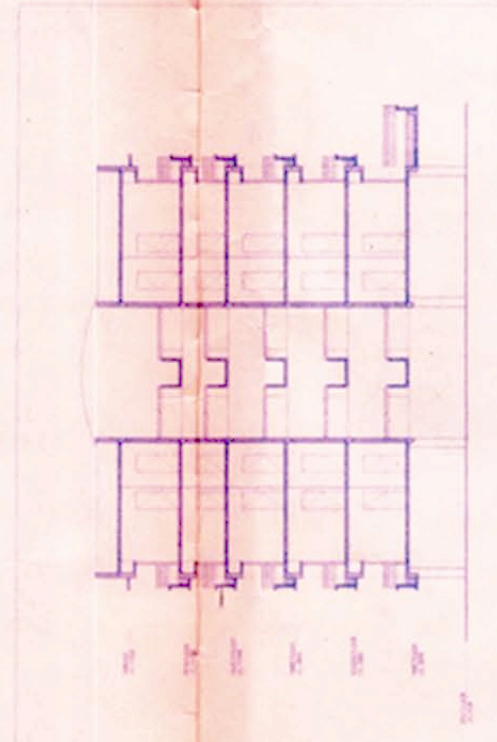

Section

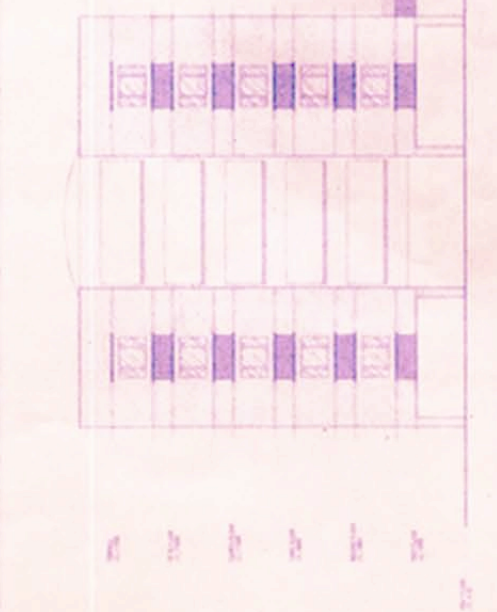


Side Elevation




Front Elevation




I have personally verified the site and found it is buildable and to my knowledge it is not a tank or filled up tank.

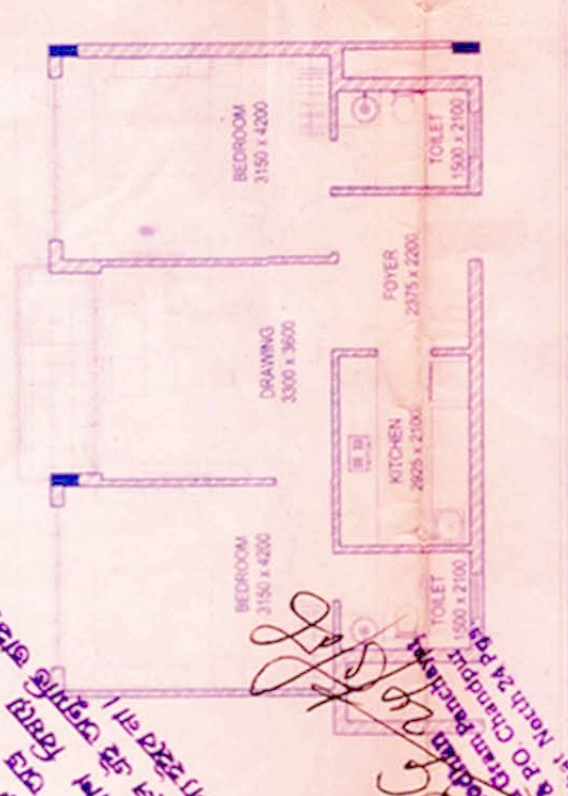


Typical 2 Bedroom Floor Plan

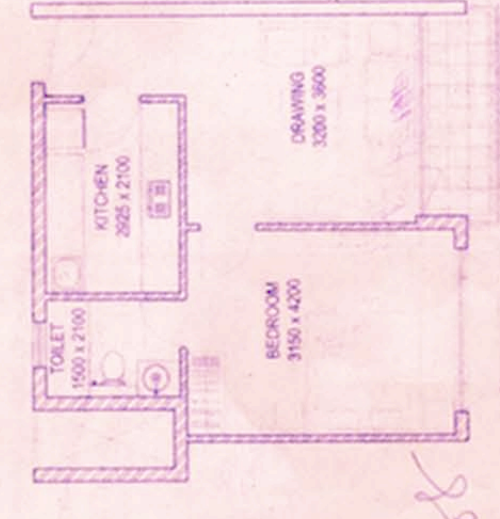

Typical 1 Bedroom Floor Plan

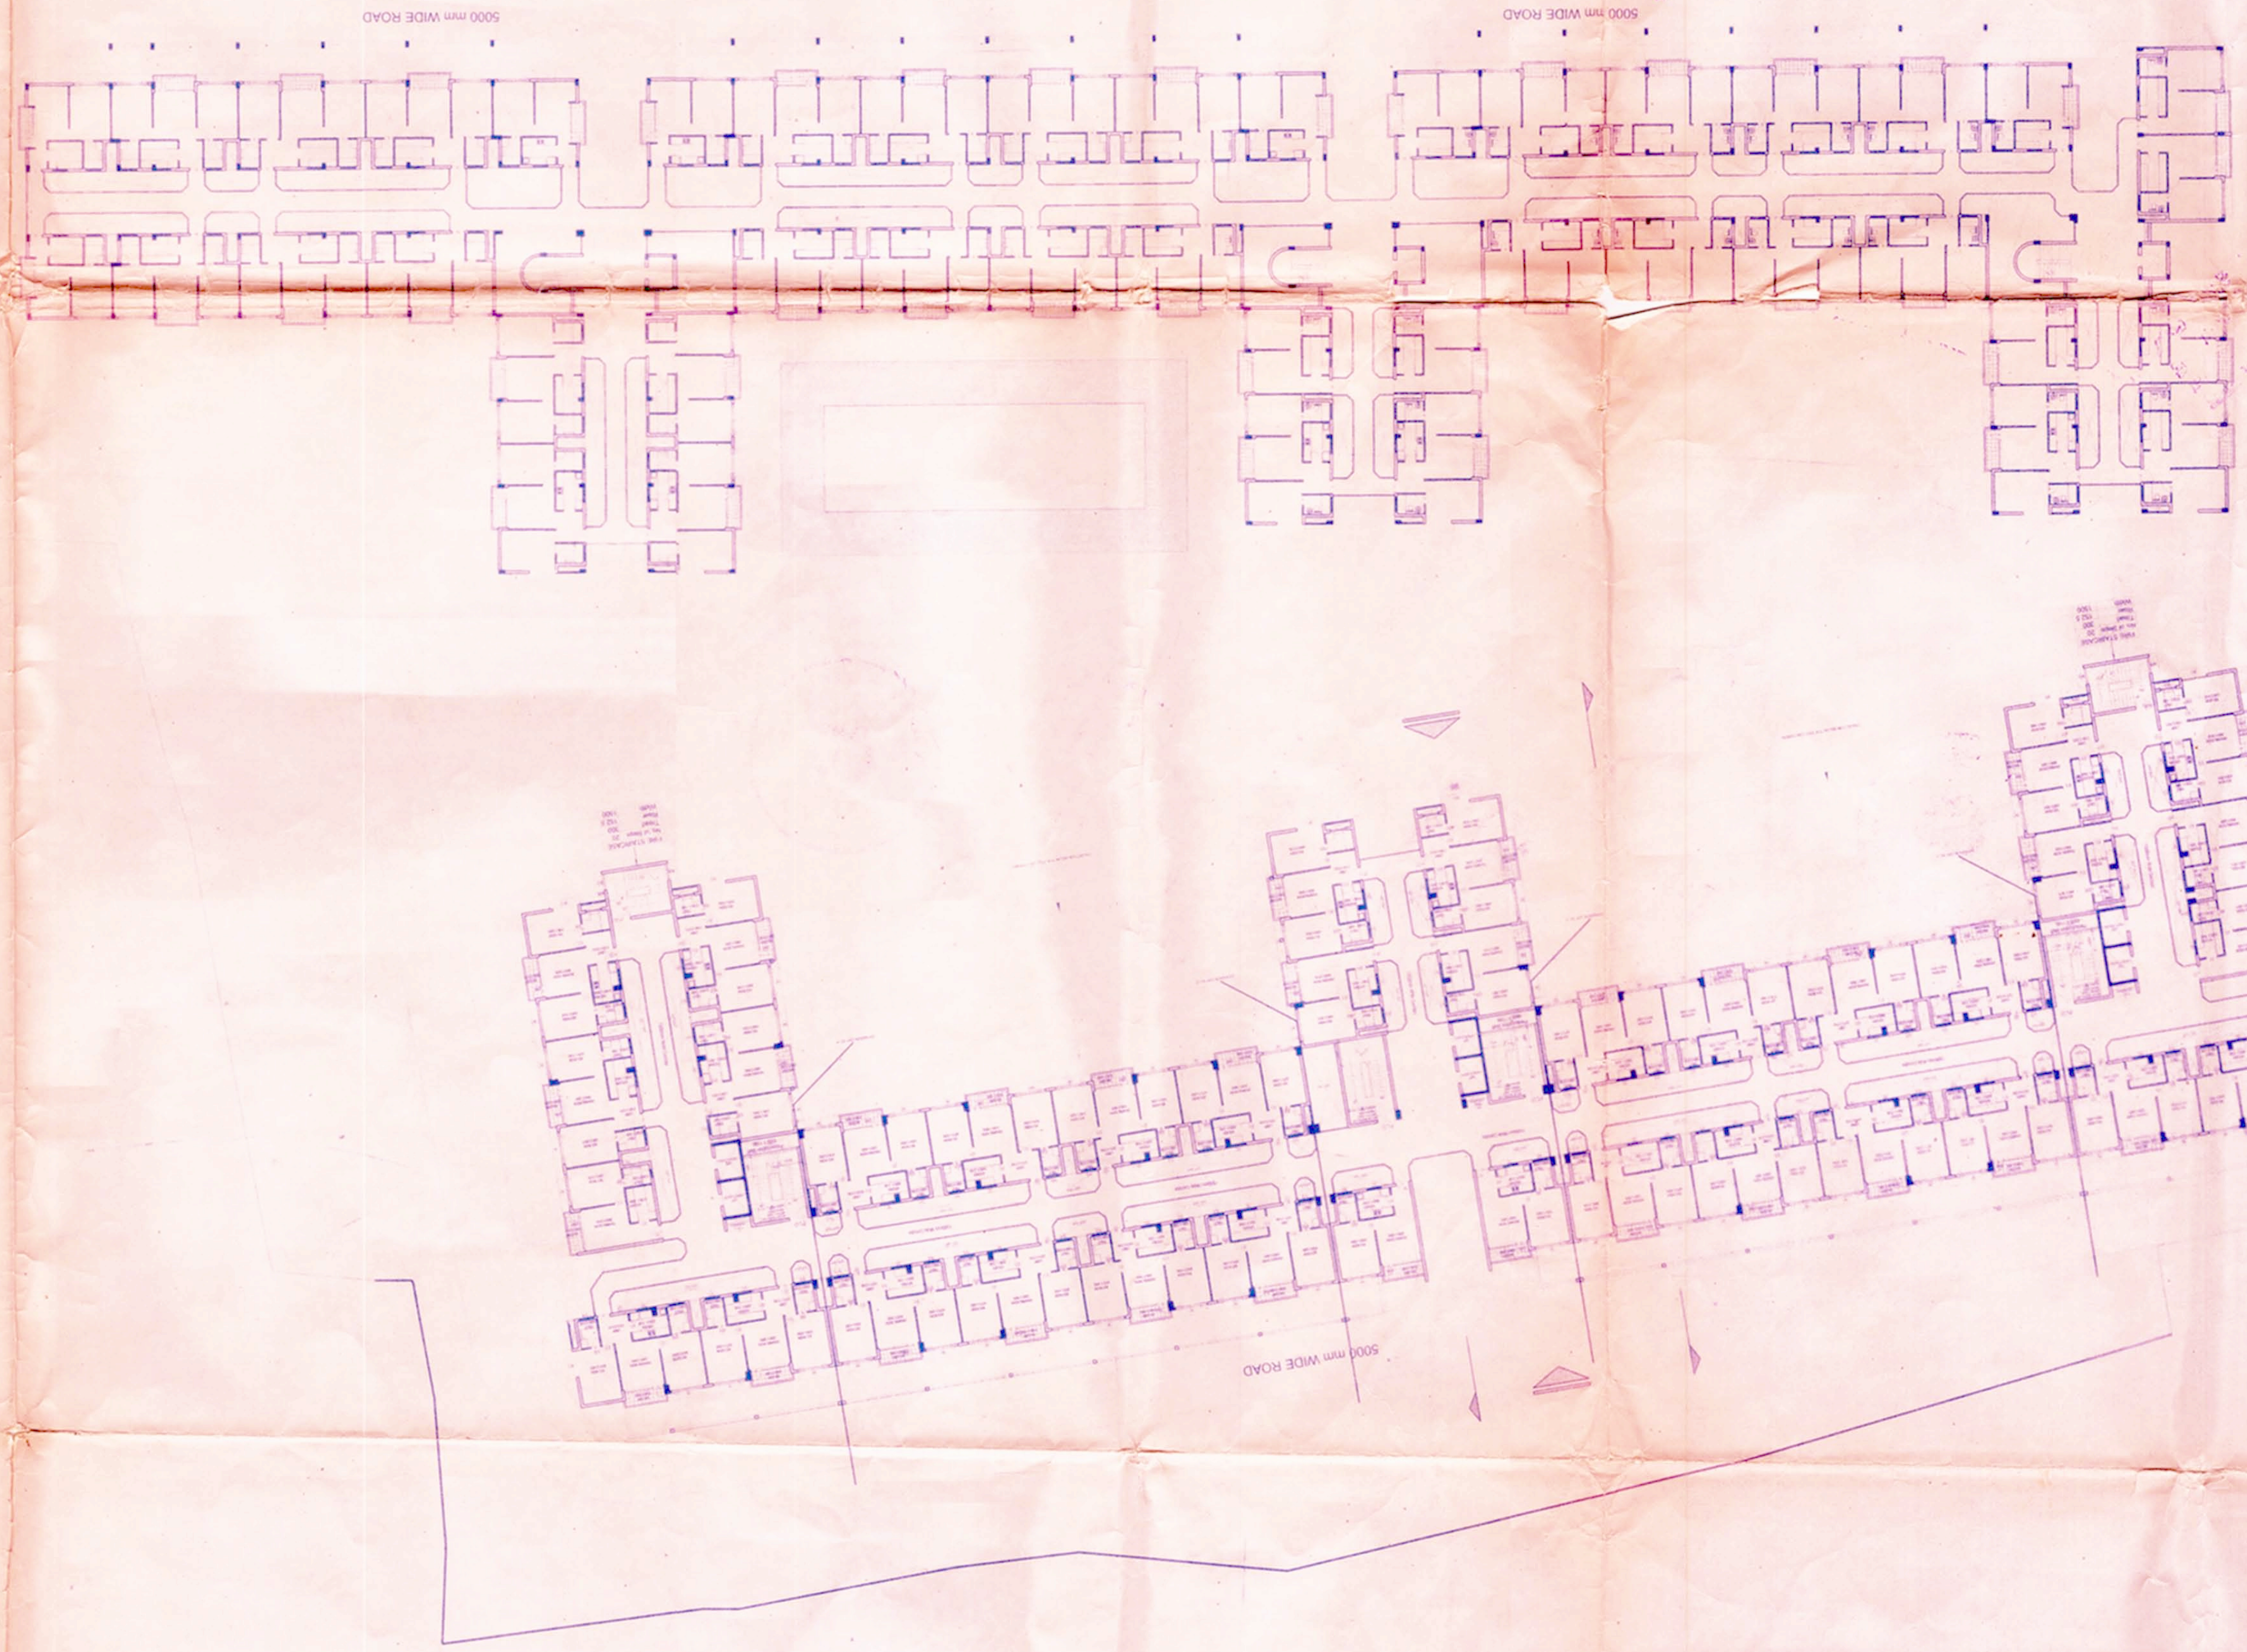

TYPICAL FLOOR PLAN (1ST. TO 5 TH. FLOOR)

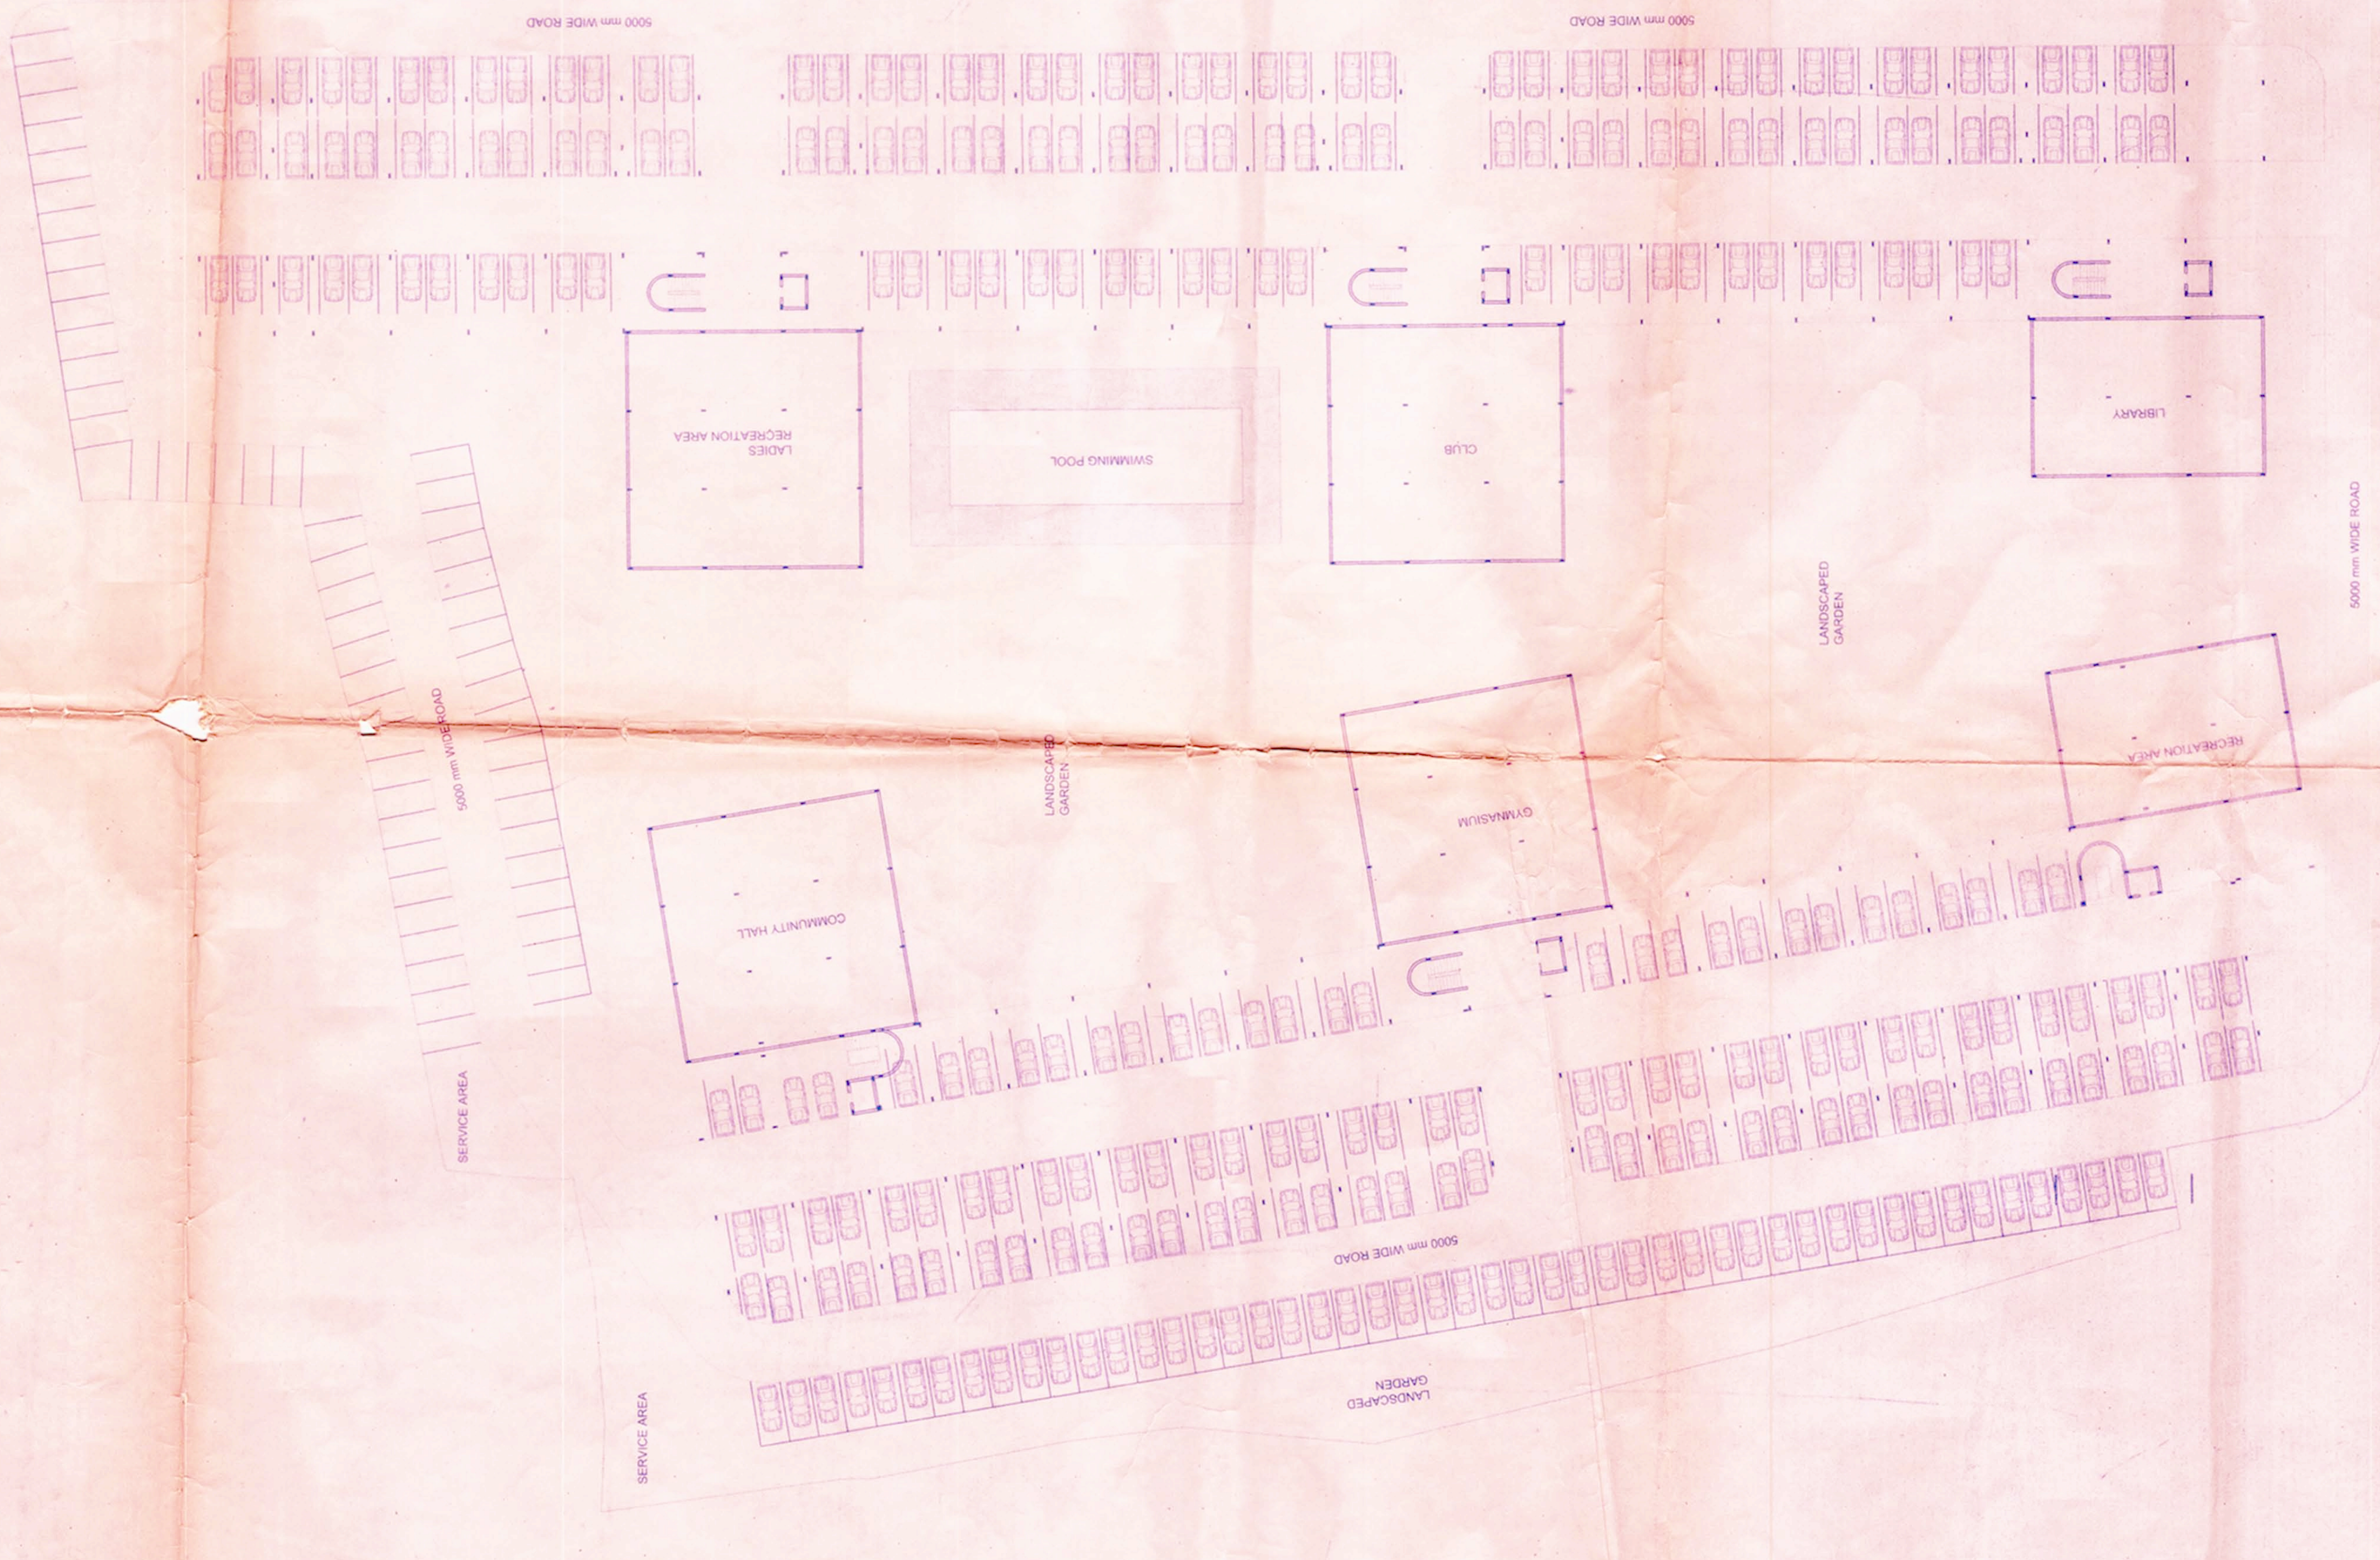


GROUND FLOOR & PARKING PLAN



CERTIFIED THAT THE FOUNDATION AND THE SUPERSTRUCTURE OF THE BUILDING HAVE BEEN SO DESIGNED BY ME / US TO BE SAFE IN ALL RESPECT INCLUDING THE CONSIDERATION OF BEARING CAPACITY OF SOIL ETC.

No. per memo no: 4261/02 P. dt: 02.04.2010
Architectural Drawing Related to Water Quality
Lift. for Approval from Changanassery
Pondays.


EXECUTIVE ENGINEER
No. 24
Kottayam

10/10/2010
10/10/2010
10/10/2010