

PROJECT
 PLAN FOR REGULARIZATION U/R- 26(2g) (2b)
 OF K.M.C B/R-2009 OF THE G+XII, B+G+XXIV &
 G+II STORED RESIDENTIAL COMPLEX AT
 PRE.NO. 209, PICNIC GARDEN ROAD,
 KOLKATA - 700039, P.S- TILJALA,
 CONSTRUCTED IN MODIFICATION FROM B.P
 NO- 201507105 DATED - 29.10.2015.

WARD - 67 BOROUGH - VI

- SPECIFICATIONS**
1. ALL DIMENSIONS ARE IN MM UNLESS IT IS MENTIONED
 2. ALL EXTERNAL BRICK WALLS ARE 250 MM THICK AND INTERNAL 125 MM THICK UNLESS IT IS MENTIONED
 3. ALL BRICKWORK PLASTERING INSIDE OR OUTSIDE ARE IN THE RATIO OF 1:6:4-1:4 RESPECTIVELY AND OUTSIDE PLASTERING CONTAINS WATER PROOFING
 4. ALL CIVIL WORKS ARE AS PER IS 456 AND ALL REINFORCEMENT AS PER IS 1176
 5. ALL R.C.C. WORKS ARE IN THE RATIO M-25
 6. ALL PRECAUTIONARY MEASURES SHALL BE TAKEN AT THE TIME OF CONSTRUCTION OF UNDERGROUND WATER RESERVOIR
 7. DEPTH OF WATER RESERVOIR SHALL NOT BE MORE THAN THE DEPTH OF MAIN COLUMN FOUNDATION

DOOR-WINDOW SCHEDULE

DOORS			WINDOWS		
TYPE	WIDTH	HEIGHT	TYPE	WIDTH	HEIGHT
D1	800	1100	W1	600	800
D2	750	2100	W2	600	1000
D3	900	2100	W3	600	1200
D4	1100	2100	W4	900	1600
D5	1200	2100	W5	900	1100
D6	2000	2100	W6	1200	1600
D7	1100	2100	W7	1800	1800
D8	1000	2100	W8	1000	1800
D9	750	2100	W9	1200	1200
D10	500	1000	W10	1000	1000

CC, CCT & CC2 CURTAIN GLASS AS PER ELEVATION

ARCHITECT'S CERTIFICATE
 THE PLOT HAS BEEN INSPECTED BY ME AND ON THAT BASIS I DO CERTIFY WITH FULL RESPONSIBILITY THAT THE PROPOSED BUILDING AS PER PROVISION OF K.M.C. BUILDING RULE 2009 AS AMENDED FROM TIME TO TIME THE PLOT IS PLAN HAS BEEN DRAWN DEMARCATORY BY BOUNDARY WALL ON ALL FOUR SIDES. THE SITE PLAN AND LOCATION PLAN CONFORMS THE SITE.
 THE BUILDING HAS BEEN SUPERSEDED ME AND FOUND TO BE CONSTRUCTED AS PER B.P NO.201507105 WITH SOME MODIFICATION. THE MATERIALS HAVE BEEN USED STRICTLY IN ACCORDANCE WITH GENERAL AND DETAIL SPECIFICATION. NO PROVISION OF K.M.C ACT 1980 AND K.M.C BUILDING RULE 2009 HAVE BEEN VIOLATED IN COURSE OF THE WORK.


DEBATOOSH SAHU (CA/89/12368)
 SIGNATURE OF ARCHITECT & SEAL

CERTIFICATE OF STRUCTURAL ENGINEER

THE STRUCTURAL DESIGN OF BOTH FOUNDATION AND SUPERSTRUCTURE OF THE BUILDING HAVE BEEN MADE BY ME CONSIDERING ALL POSSIBLE LOADS INCLUDING THE SEISMIC LOADS AS PER CODE OF INDIA AND BASIS OF SOIL INVESTIGATION REPORT BY GEO TEST ENGINEERS PVT. LTD. GA. MILAN PARK, KOLKATA-700084, INDIA AND CERTIFY THAT IT IS SAFE AND STABLE IN ALL RESPECT.
 THE BUILDING HAS BEEN SUPERSEDED ME AND FOUND TO BE CONSTRUCTED AS PER B.P NO.201507105 WITH SOME MODIFICATION. THE MATERIALS HAVE BEEN USED STRICTLY IN ACCORDANCE WITH GENERAL AND DETAIL SPECIFICATION. NO PROVISION OF K.M.C ACT 1980 AND K.M.C BUILDING RULE 2009 HAVE BEEN VIOLATED IN COURSE OF THE WORK.

SIG. OF STRUCTURAL REVIEWER SIG. OF STRUCTURAL ENGINEER

SIGNATURE OF OWNER & SEAL

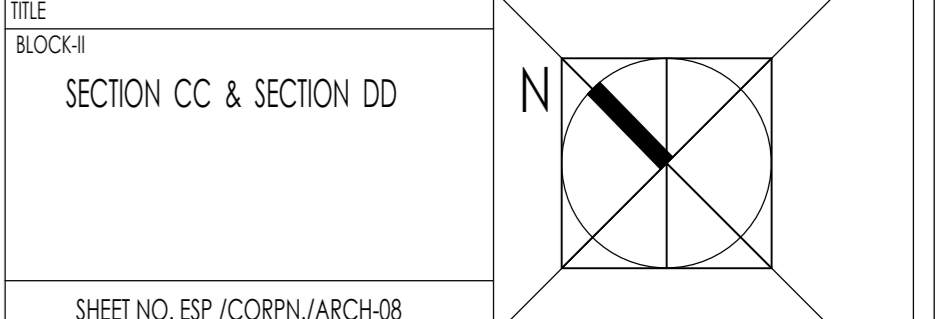

THE BLOCK A
 SECTION CC & SECTION DD
 SHEET NO. ESP /CORPN/ARCH-08

DETAIL OF BLOCK - II
 DRAWN: Manojit REF.
 CHECKED: SCALE 1:100
 DEALT: DATE 20/09/2018



35-A, DR. SARAT BANERJEE ROAD, KOLKATA-700029
 TEL: 91-33-2465-4130 / 4139
 E-MAIL: espacedesigns@gmail.com
 WEBSITE: www.espaceindia.com

THIS DRAWING IS A PROPERTY OF ESPACE. 35-A, DR. SARAT BANERJEE ROAD, KOLKATA-700029. ANY UNAUTHORIZED CHANGES OR ALTERATIONS IS NOT PERMISSIBLE WITHOUT PRIOR PERMISSION TO ESPACE. IN THE CONTRARY THIS WILL BE TREATED AS UNLAWFUL ACT.

SECTION D-D

SECTION C-C