
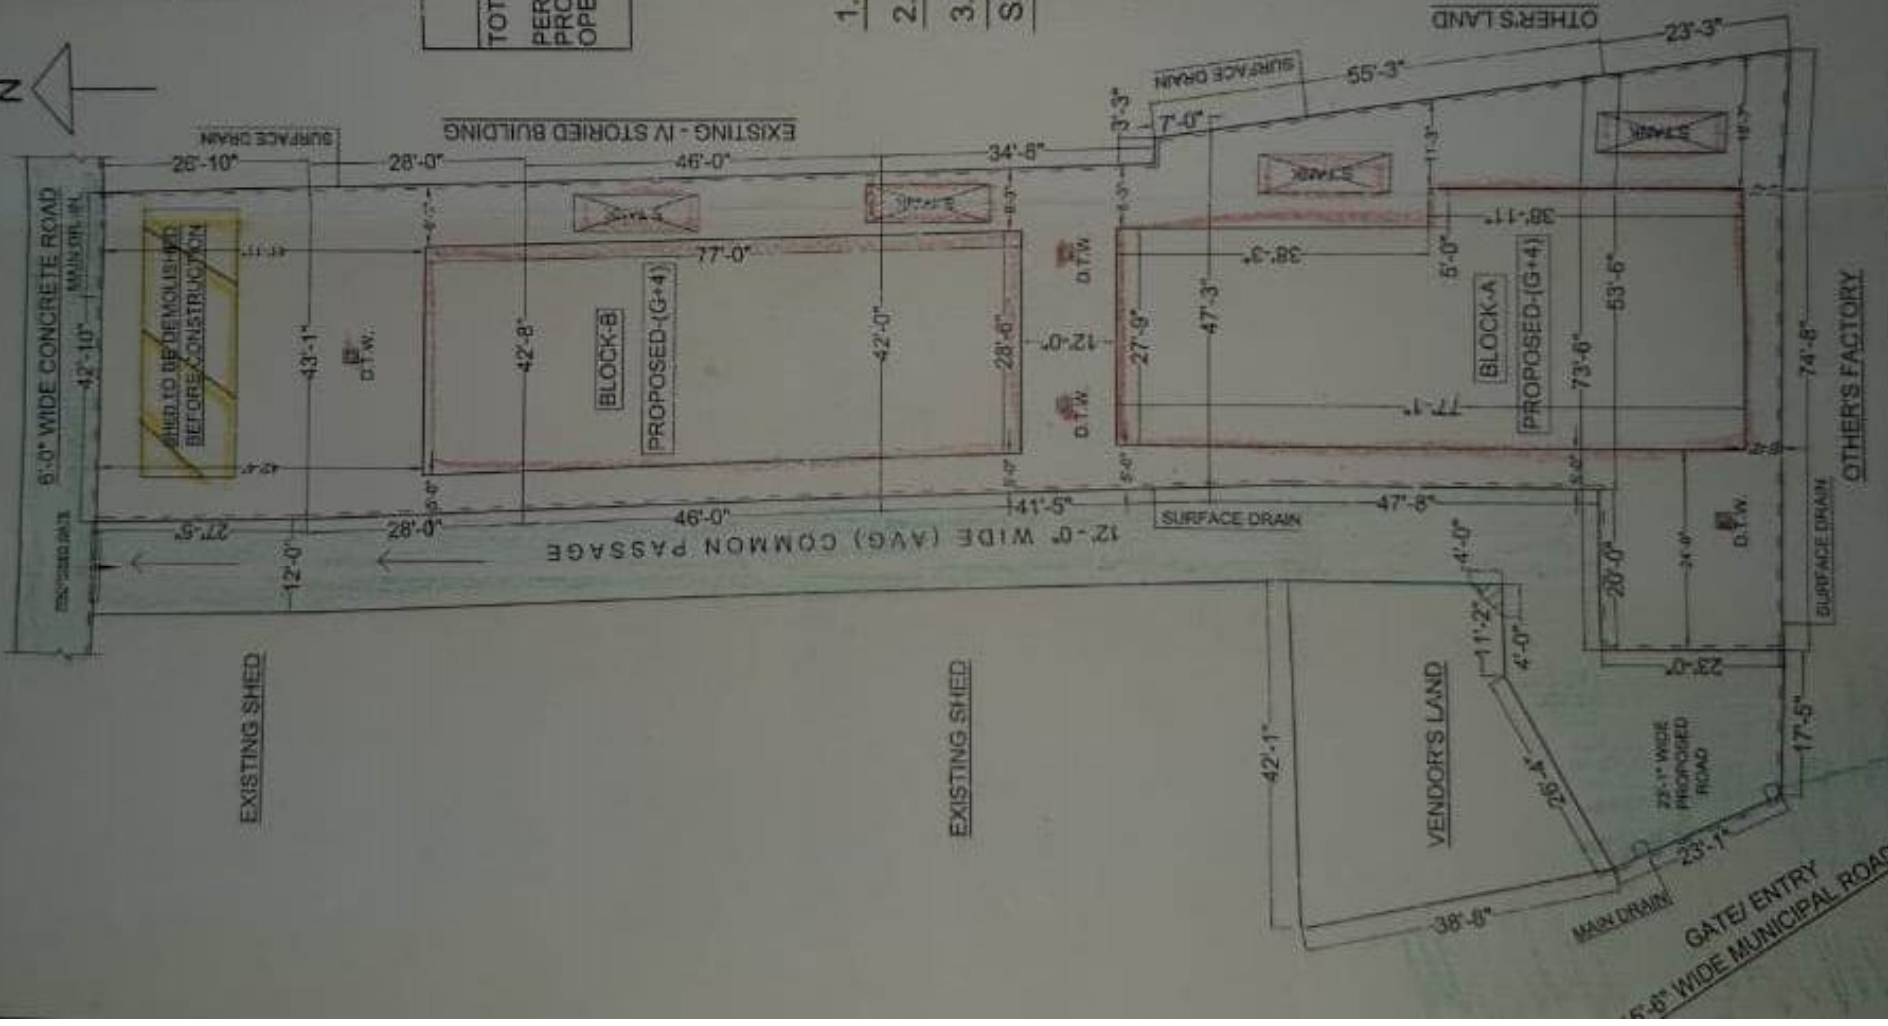


SITE PLAN FOR PROPOSED (G+4) STORIED BUILDING AT PREMISES NO.-17/A, NABI CHANDRA
 UAS ROAD, KOL-90, MOUZA-NOA-PARA, WARD NO.-17, HOLDING NO.-8671, J.L. NO.-9, R.S-22, TOUZ
 NO.-173, R.S.DAG NO.-182, R.S. KHATIAN NO.-324, 312, 313, 314 & 315, P.S. & MUNICIPALITY,
 BARANAGAR, DIST.-24 PGS (N).

SCALE - 1" = 24'-0"

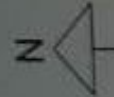

NAME OF THE OWNERS -
 1. SANKAR CHANDRA BHADRA
 2. DIPANWITA BHADRA.
 3. NETAI BHADRA.

AREA STATEMENT
 TOTAL AREA OF LAND = 12K-10CH-05Q.FT.
 = 944.40 SQ.M.
 PERMISSIBLE COV. AREA (50%) = 4545 SQ.FT.
 PROPOSED COV. AREA = 4545 SQ.FT.
 OPEN AREA LEFT = 4545 SQ.FT.

1. Sankar Chandra Bhadra
 2. Dipanwita Bhadra
 3. Netai Bhadra

SIGNATURE OF THE OWNERS

Saumen Paul . 14/1/20
 SAUMEN PAUL
 L. B. S. 1/008

SIGNATURE OF L.B.S.
 (L.No. - B.M. 8/008)