




ROOF PLAN (LVL. +25500)
SCALE - 1:100

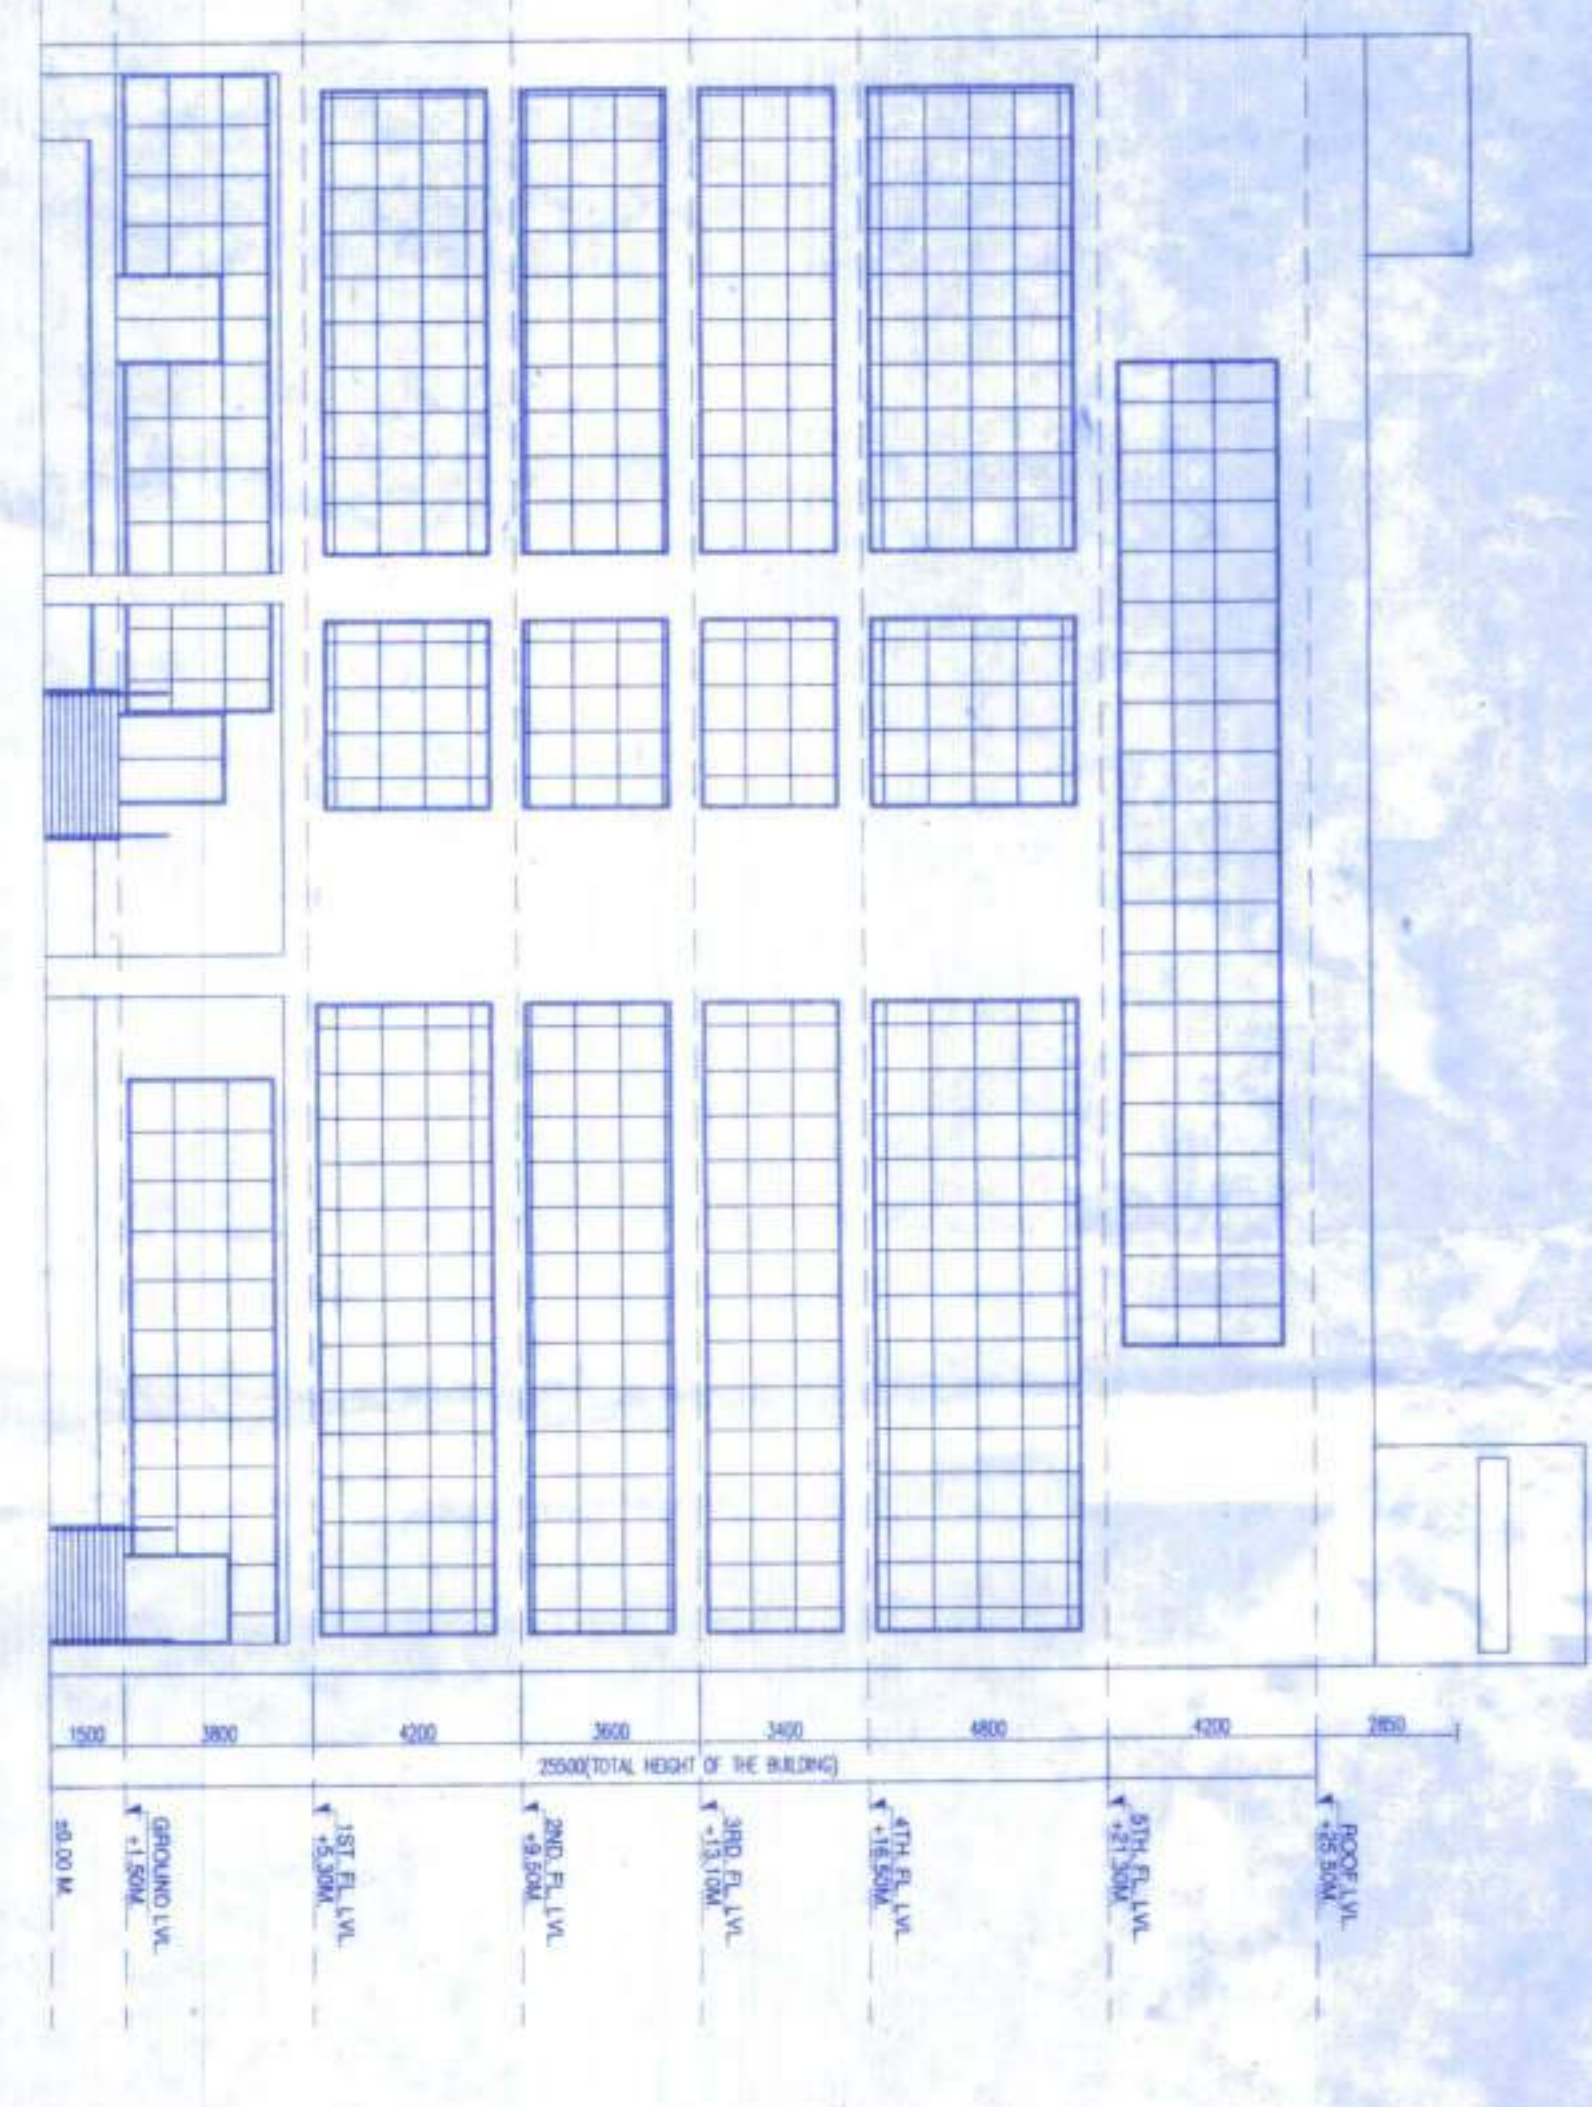


FRONT ELEVATION
SCALE - 1:50

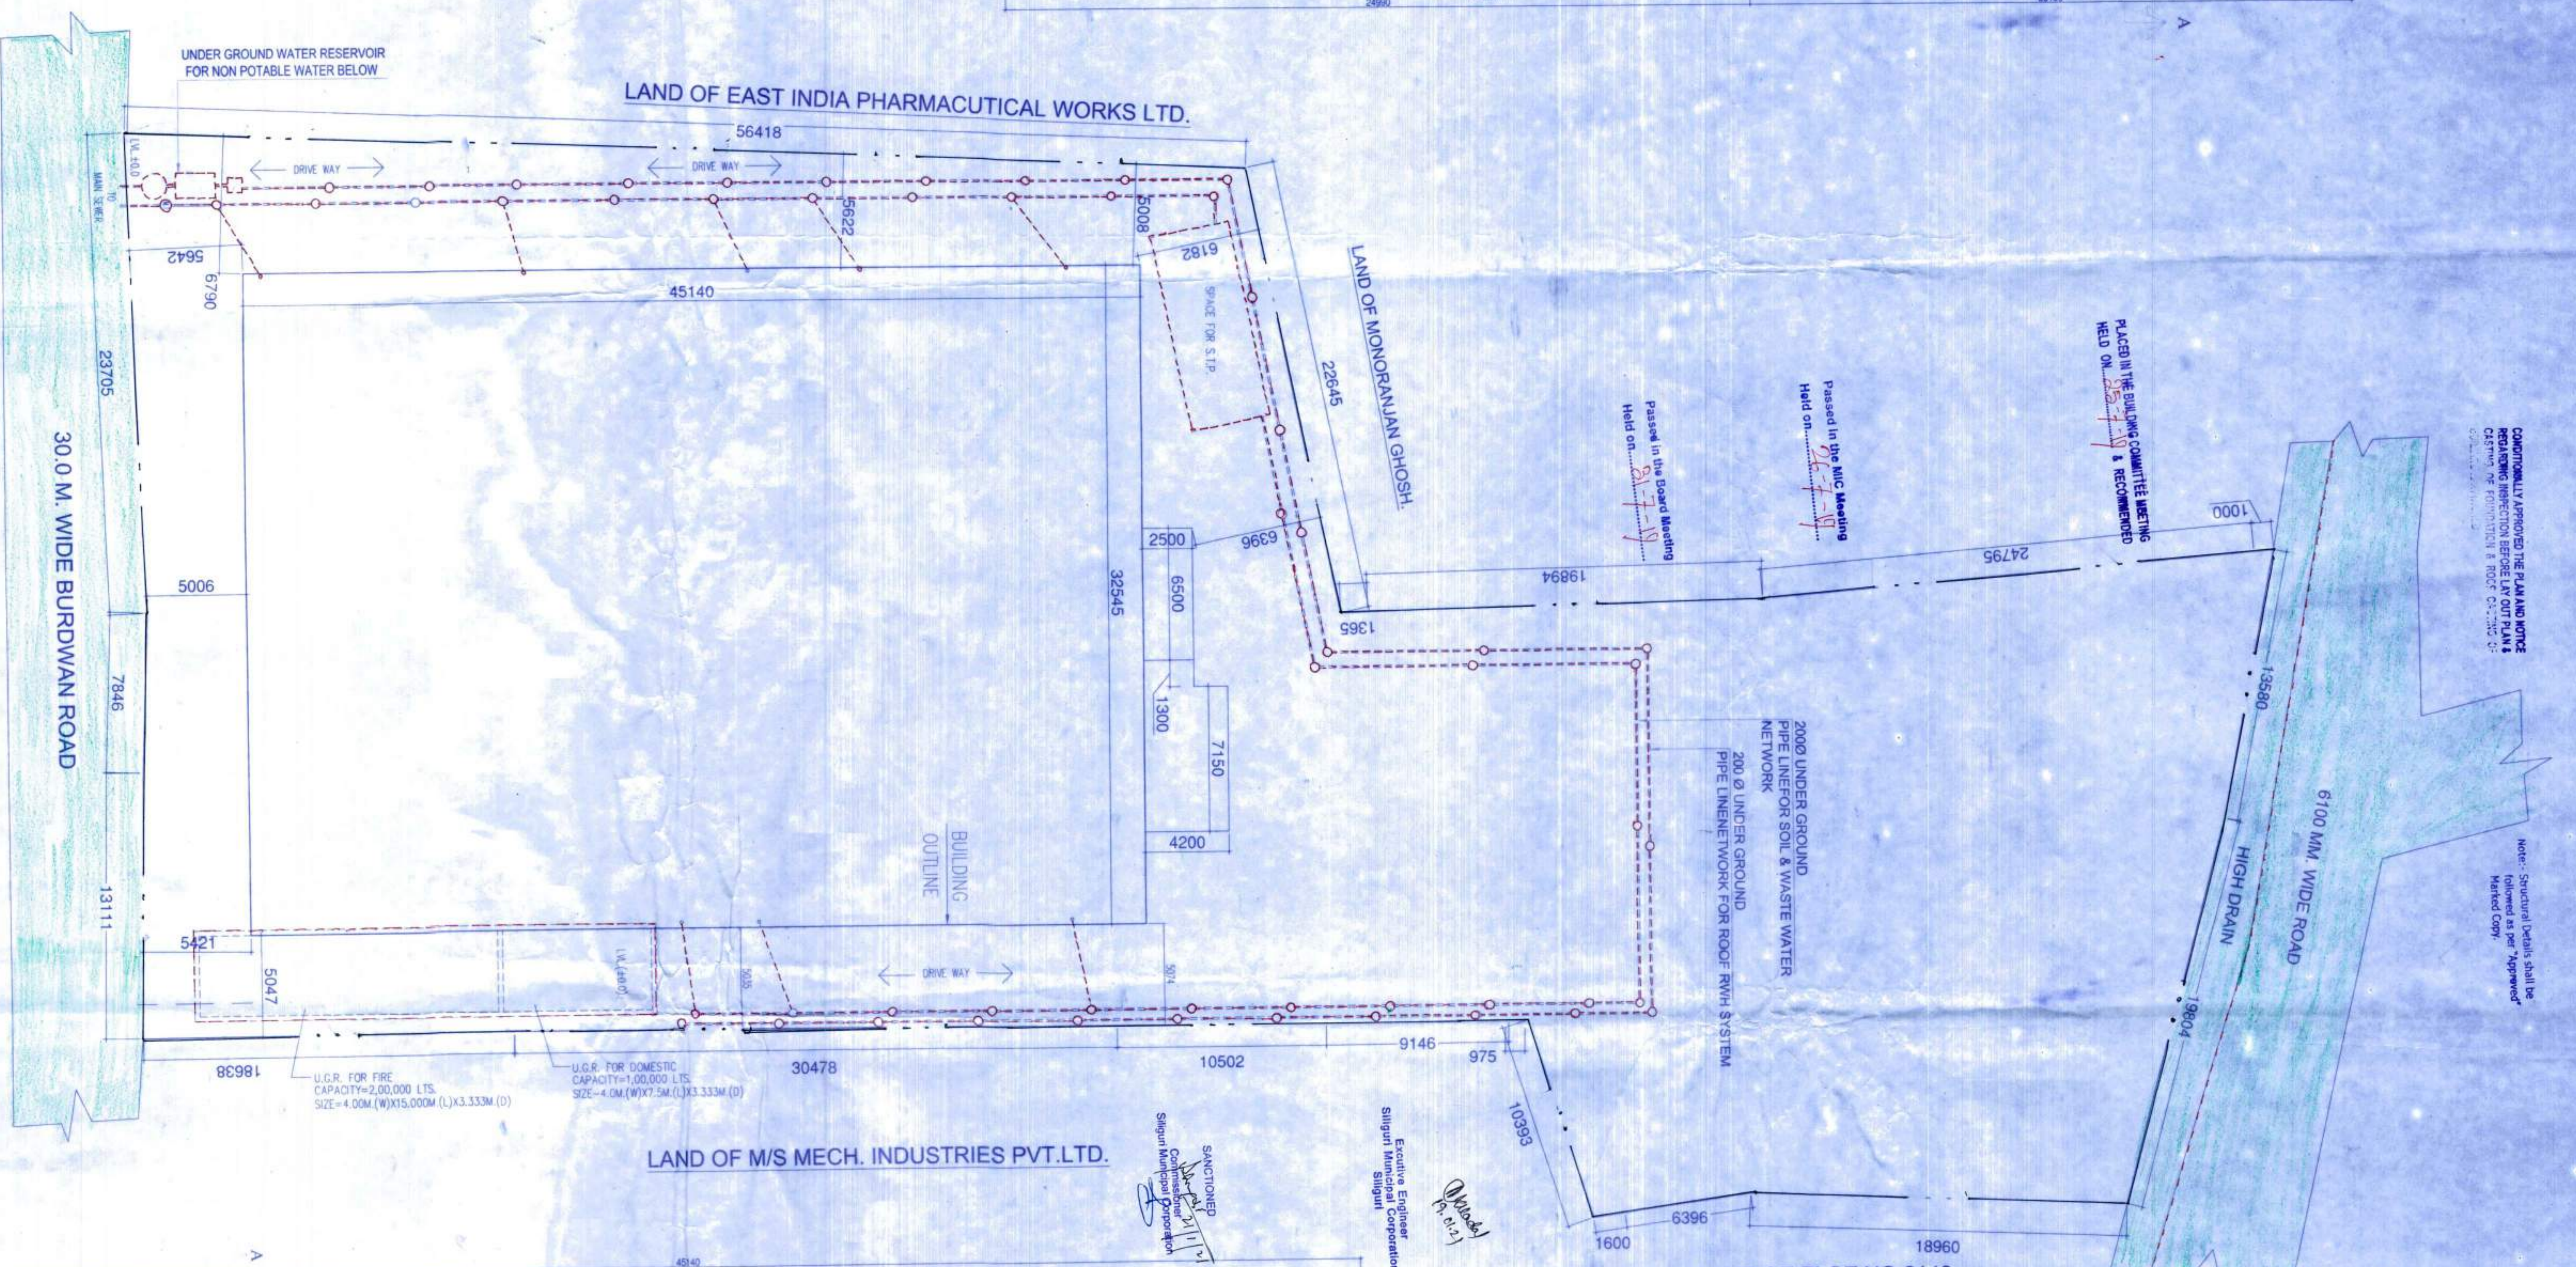


SITE PLAN
SCALE - 1:150

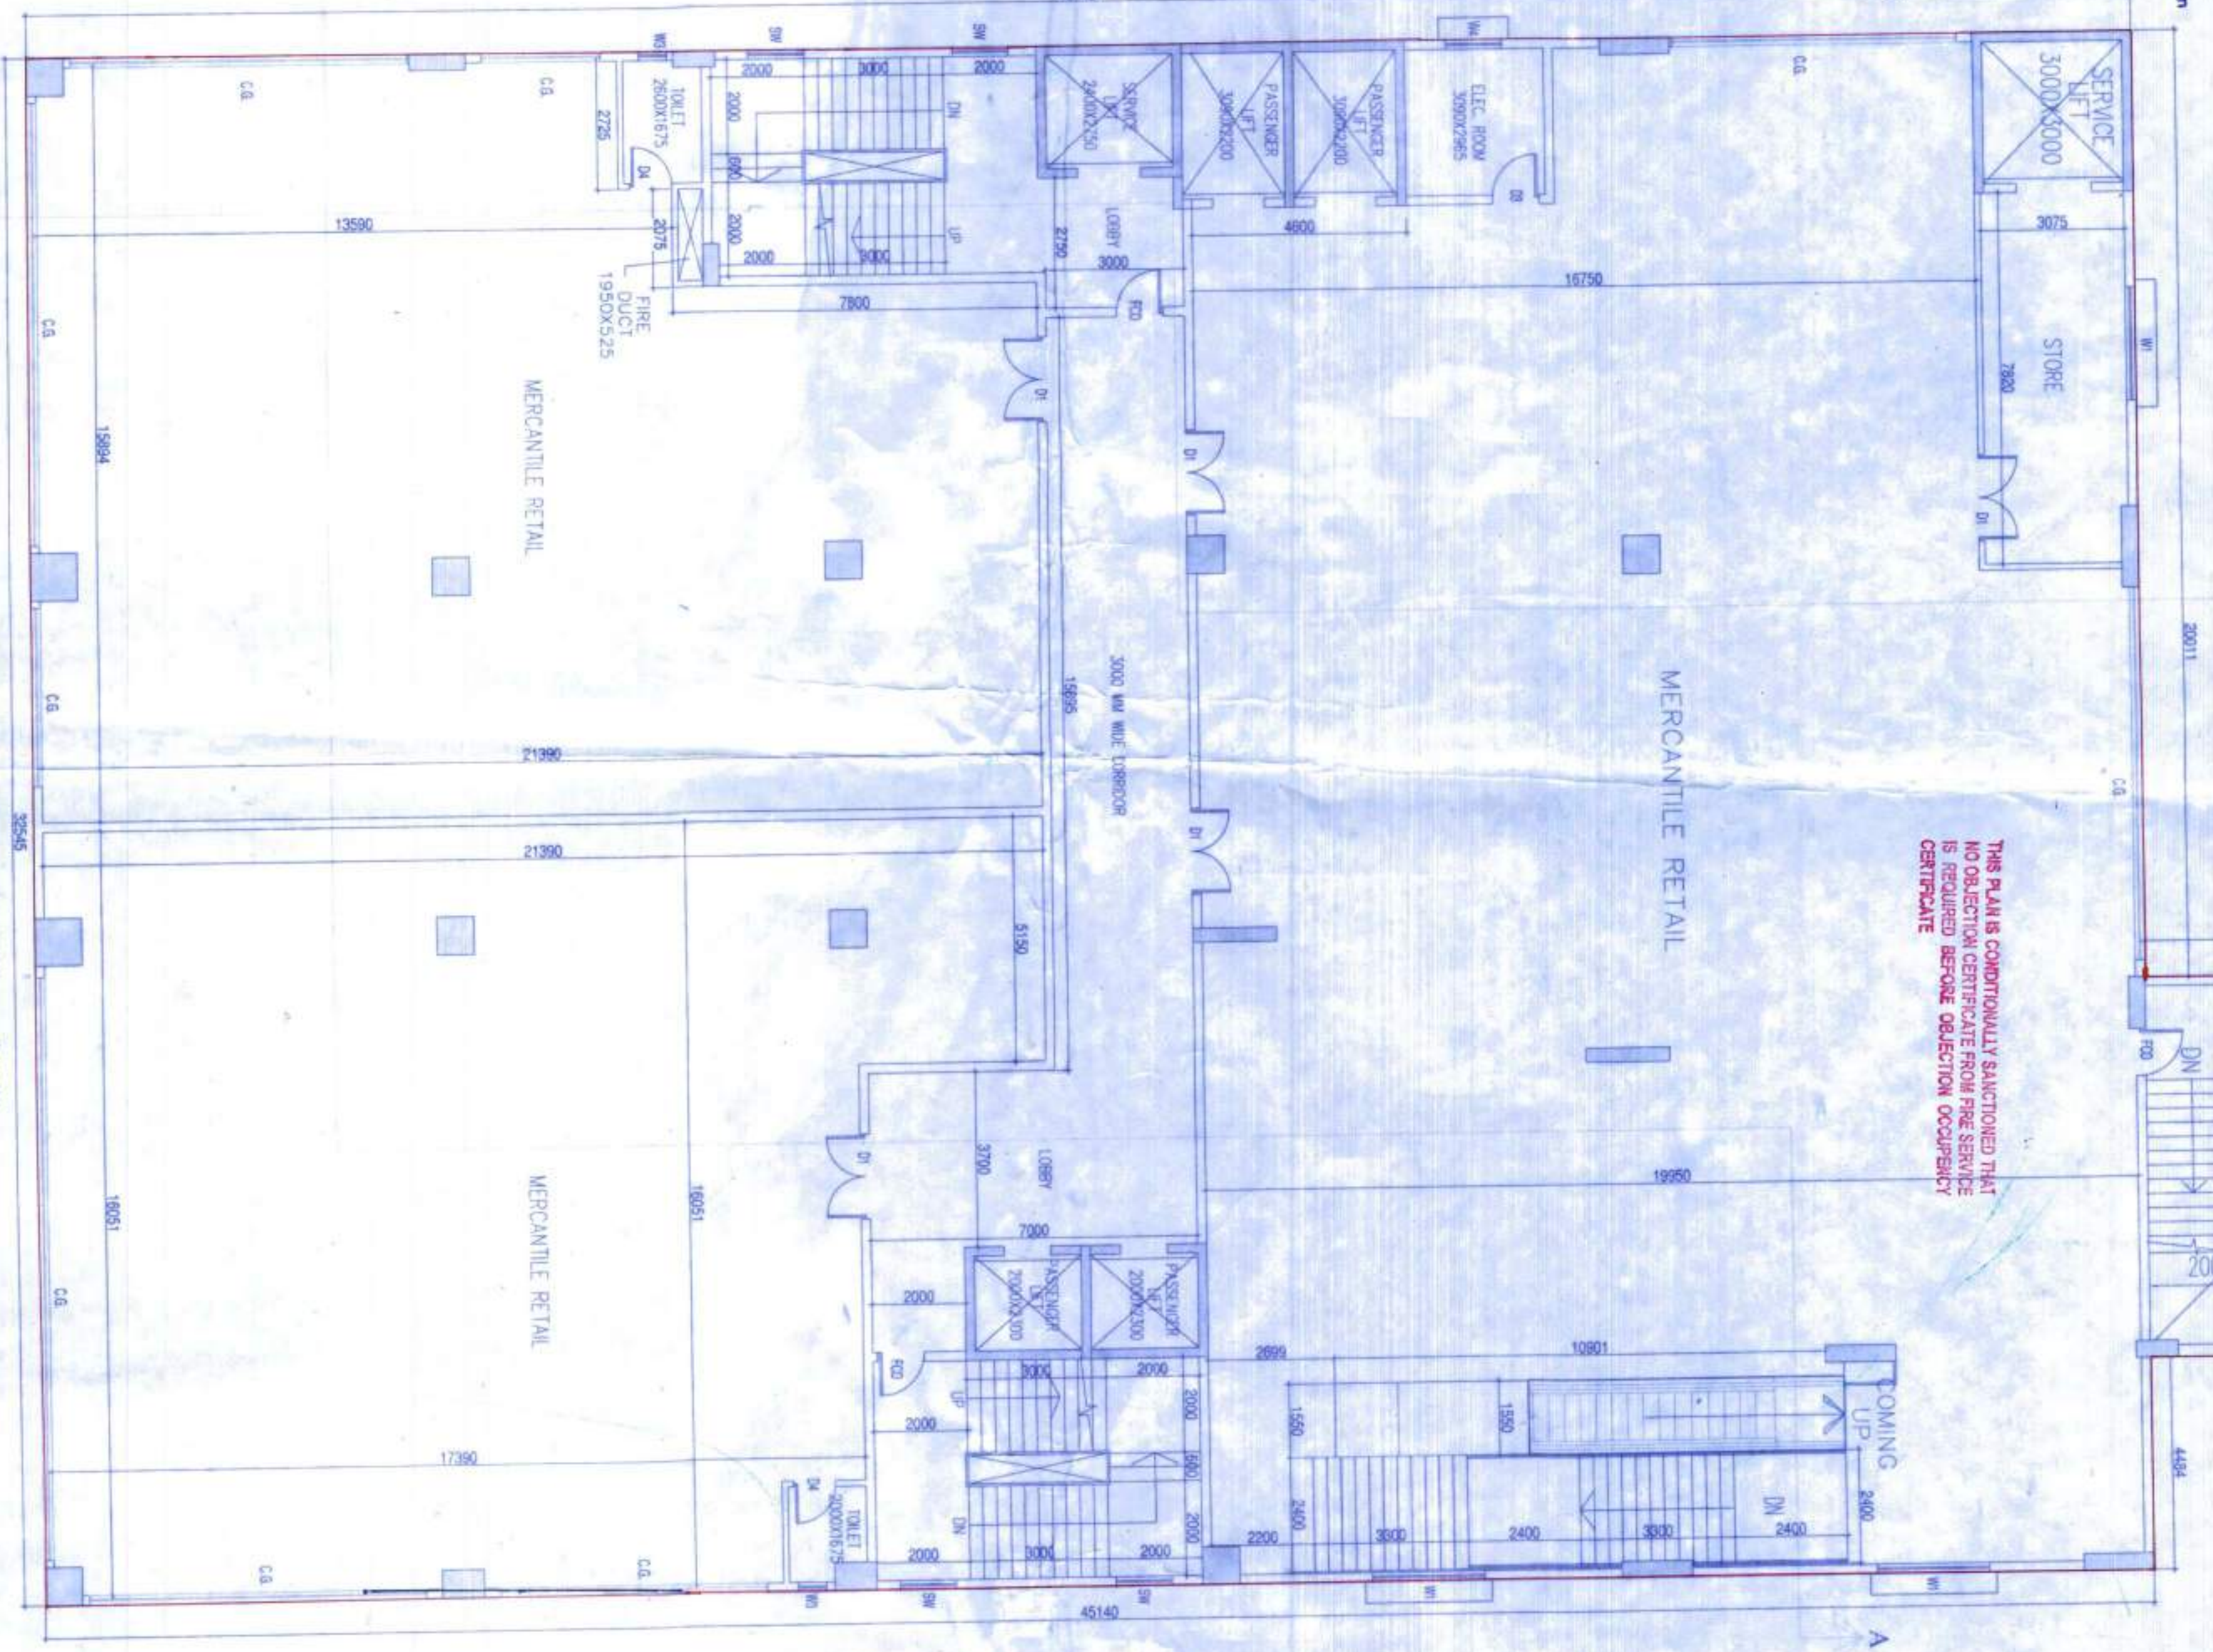

FIRST FLOOR PLAN (LVL. +5300)
SCALE - 1:100

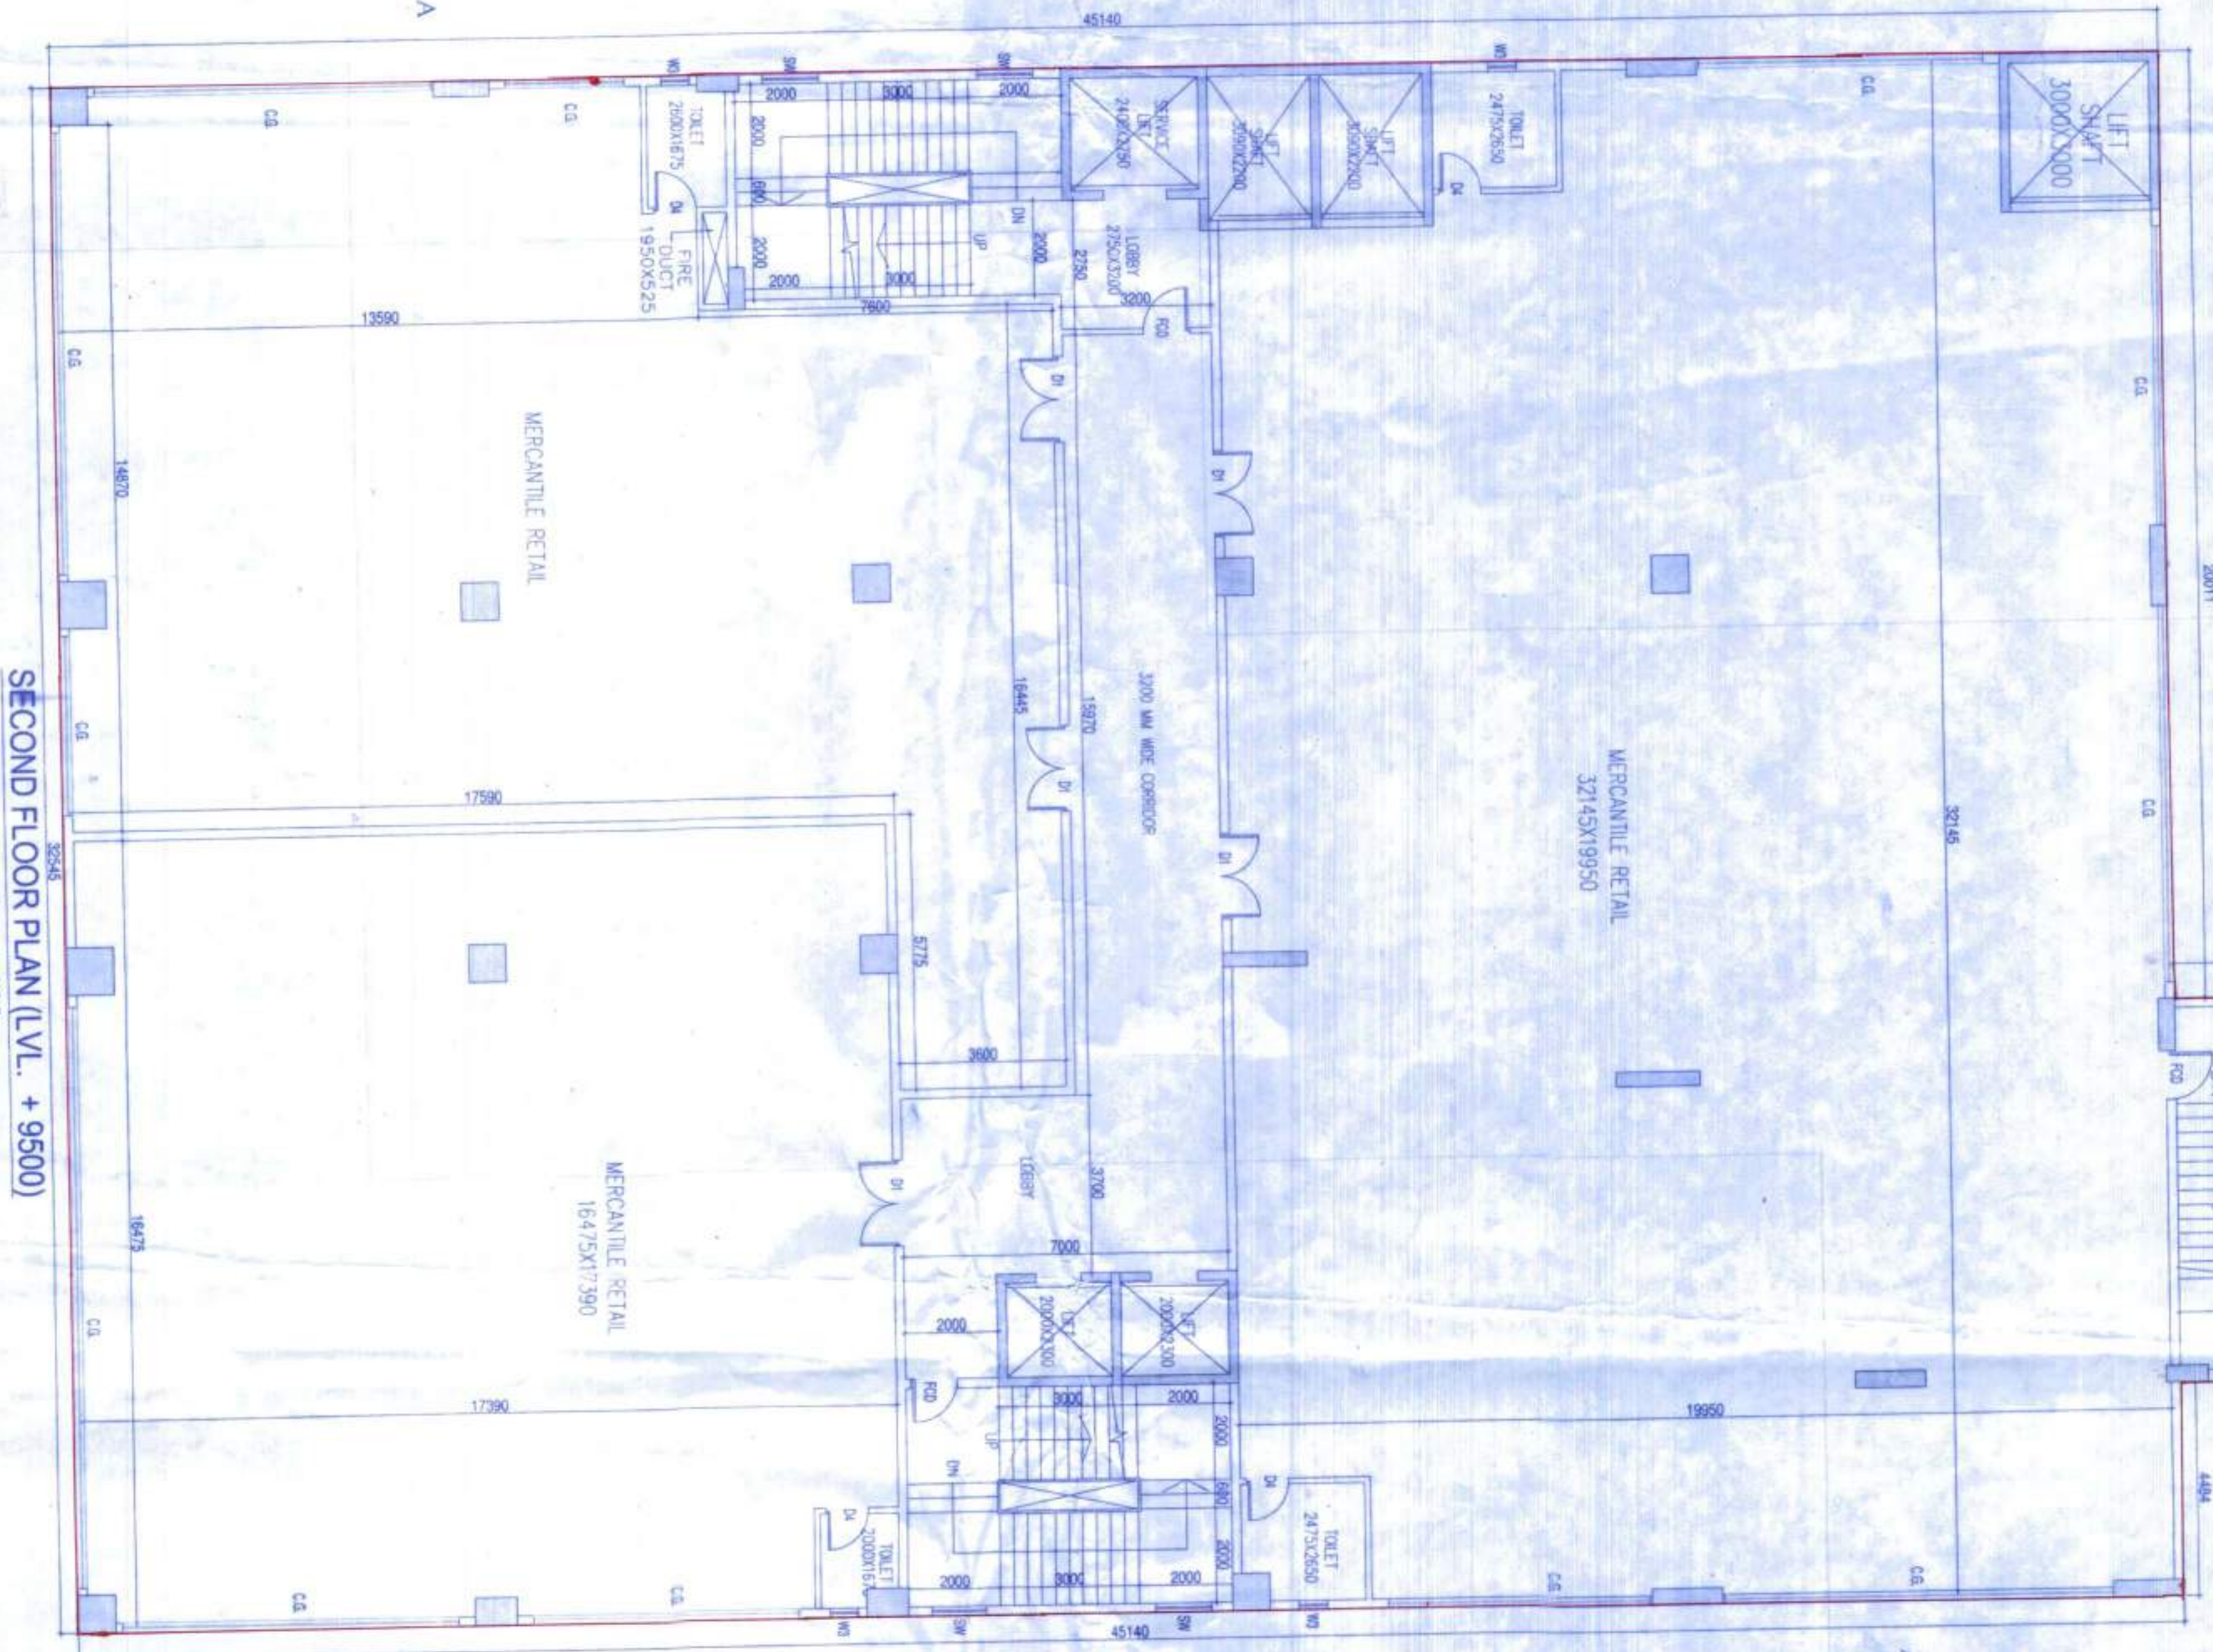

SECOND FLOOR PLAN (LVL. +9500)
SCALE - 1:100

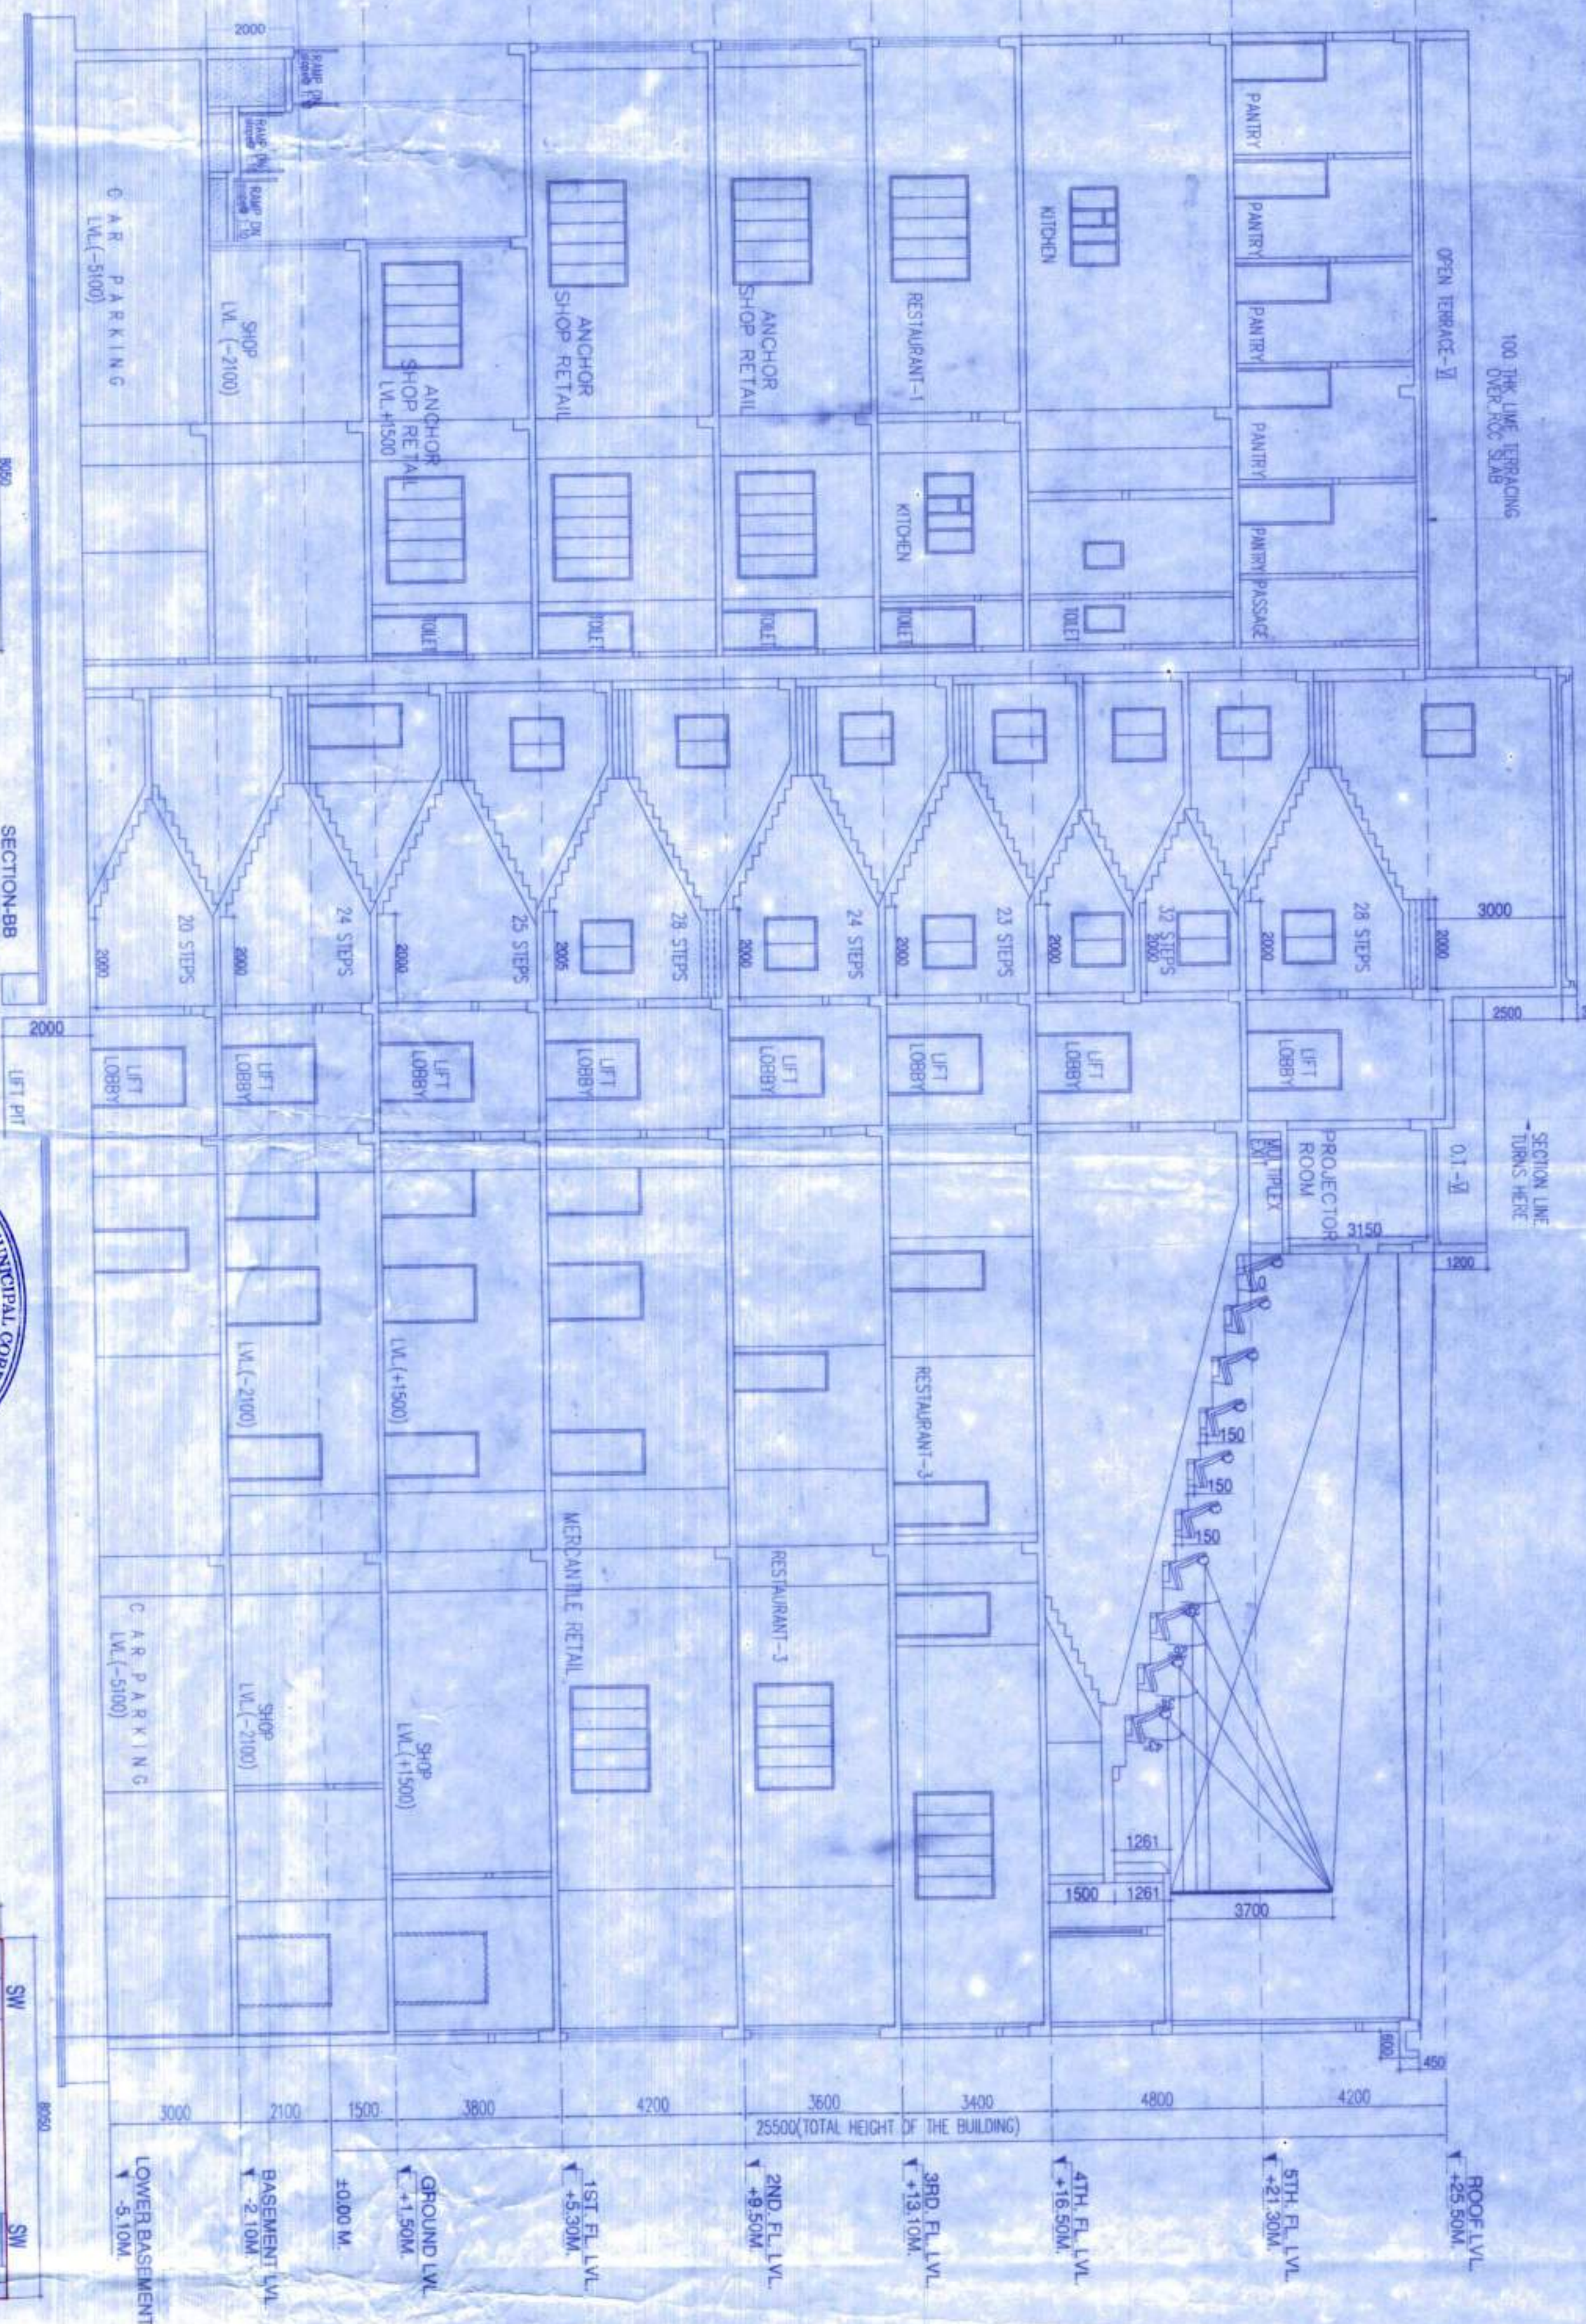

Valid for Three Years
From the Date of
Sanctioned... 01-11-2021



PROJECT:
LOWER BASEMENT + BASEMENT + STORED
COMMERCIAL COMPLEX - BLDG. NO. 1

NAME OF OWNERS:
1. SRI NARESH AGARWAL, S/O. LATE KALASH
2. SRI ABHIR AGARWAL, S/O. SRI NARESH
AGARWAL, ESTATE PRIVATE LIMITED,
REPRESENTED BY ITS DIRECTOR, SRI PRAKASH
KUMAR AGARWAL, S/O. LATE GANESH
4. SRI VIKRAM KUMAR SHUKLA S/O. LATE DR. DINKAR
SHUKLA
BARDHAMAN ROAD, BARDHAMAN.

LOCATION:
R.S. PLOT NO - 2143 (P), 2150 (P), 2156 (P), 2159 (P),
R.S. KHAMAN NO - 186/1, 182, 182, 182, 182,
MUDA - SILDURU
P.O. S. SUBOWA, A.D. S.O. = SILDURU
WARD NO. - 51 (SACI)
GENERAL NOTES:
1. ALL DIMENSIONS ARE IN M.M. UNLESS
OTHERWISE SPECIFIED.
2. ONLY WRITTEN DIMENSIONS ARE TO BE FOLLOWED.
3. ALL EXTERNAL WALL, A.C. 200MM THICK AND INTERNAL WALL, ARE 150MM
THICK UNLESS OTHERWISE NOTED.
4. ALL EXTERIOR WALLS TO BE FINISHED WITH PORTLAND MORTAR AND VENTILATED
5. GRADE OF STEEL BEAM AND GRADE OF CONCRETE IS M20.
6. FLOORING TO BE USED FOR FLOORING.

DECLARATION OF OWNER
I, the undersigned, being the owner of the above project, do hereby declare that the project is being executed in accordance with the provisions of the Building Act, 1956 and the Building Rules, 1957, and that the project is being executed in accordance with the approved plans and specifications. I hereby declare that the project is being executed in accordance with the provisions of the Building Act, 1956 and the Building Rules, 1957, and that the project is being executed in accordance with the approved plans and specifications.

CERTIFICATE OF ARCHITECTURAL B.E.
I, the undersigned, being a duly qualified Architectural Engineer, do hereby certify that the project is being executed in accordance with the provisions of the Building Act, 1956 and the Building Rules, 1957, and that the project is being executed in accordance with the approved plans and specifications.

CERTIFICATE OF STRUCTURAL STABILITY
I, the undersigned, being a duly qualified Structural Engineer, do hereby certify that the project is being executed in accordance with the provisions of the Building Act, 1956 and the Building Rules, 1957, and that the project is being executed in accordance with the approved plans and specifications.

GREEN ARCHITECTURE CONSULTING ENGINEERS PVT. LTD.
1ST FLOOR, HILL CART ROAD, SILIGURI - 734003

SCALE VARIABLES
DRAWN BY: M.L. SHUKLA
CHECKED BY: M.L. SHUKLA
DATE: 20.02.2019

ARCHITECT:
MASS & VOID ARCHITECTS/INTERIORS
48, 4th Floor, Daxta Sector, Siliguri - 734003
91 98 3888 3348
91 98 3888 3348