

SCHEDULE OF DOORS & WINDOWS							
TYPE	SILL	UNTEL	SIZE	TYPE	SILL	UNTEL	SIZE
D1	-	2100	1100X2100	W1	900	2100	1800X1200
D2	-	2100	900X2100	W2	900	2100	1500X1200
D3	-	2100	825X2100	W3	900	2100	900X1200
D4	-	2100	750X2100	WK1	1050	2100	900X1050
DW1	-	2100	1800X2100	WS1	900	2100	1800X1200
D15	-	2100	1500X2100	V1	1200	2100	500X900
D24	-	2100	2400X2100	V2	1200	2100	875X900

GENERAL NOTES

- ALL DIMENSIONS ARE IN MM.
- ALL EXTERNAL WALLS 200TH. & INTERNAL WALLS ARE 125 & 75 THK.
- ALL MASONRY WORKS ARE BOUNDED BY CEMENT MORTAR (1:6) & (1:4).
- EXTERNAL PLASTER IS 25TH. & INTERNAL PLASTER IS 12MM. TH WITH 1:4 MORTAR.
- ALL CONC. GRADE IS M20 (1:1.5:3).

CONSTITUTED ATTORNEY

SIGNATURE OF OWNER

CERTIFICATE OF STRUCTURAL ENGINEER



CERTIFIED THAT, THE STRUCTURAL DESIGN & DRAWINGS OF BOTH FOUNDATION & SUPER STRUCTURE OF THE BUILDING HAS BEEN MADE BY ME CONSIDERING ALL POSSIBLE LOADS INCLUDING THE SEISMIC LOAD AS PER THE NATIONAL BUILDING CODE OF INDIA & CERTIFIED THAT IT IS SAFE & STABLE IN ALL RESPECTS.

SIGNATURE OF STRUCTURAL ENGINEER

CERTIFICATE OF ARCHITECT

THE L.B.A. HAS CERTIFIED ON THE PLAN ITSELF WITH FULL RESPONSIBILITY THAT THE BUILDING PLAN HAS BEEN DRAWN UP AS PER PROVISION OF W.M.B. BLDG. RULES 2007, AS AMENDED FROM TIME TO TIME AND THAT THE SITE CONDITIONS INCLUDING THE WIDTH OF THE ABUTTING ROAD CONFORM WITH THE PLAN AND IT IS A BUILDABLE SITE AND NOT A TANK OR A FILLED UP TANK.

SIGNATURE OF ARCHITECT

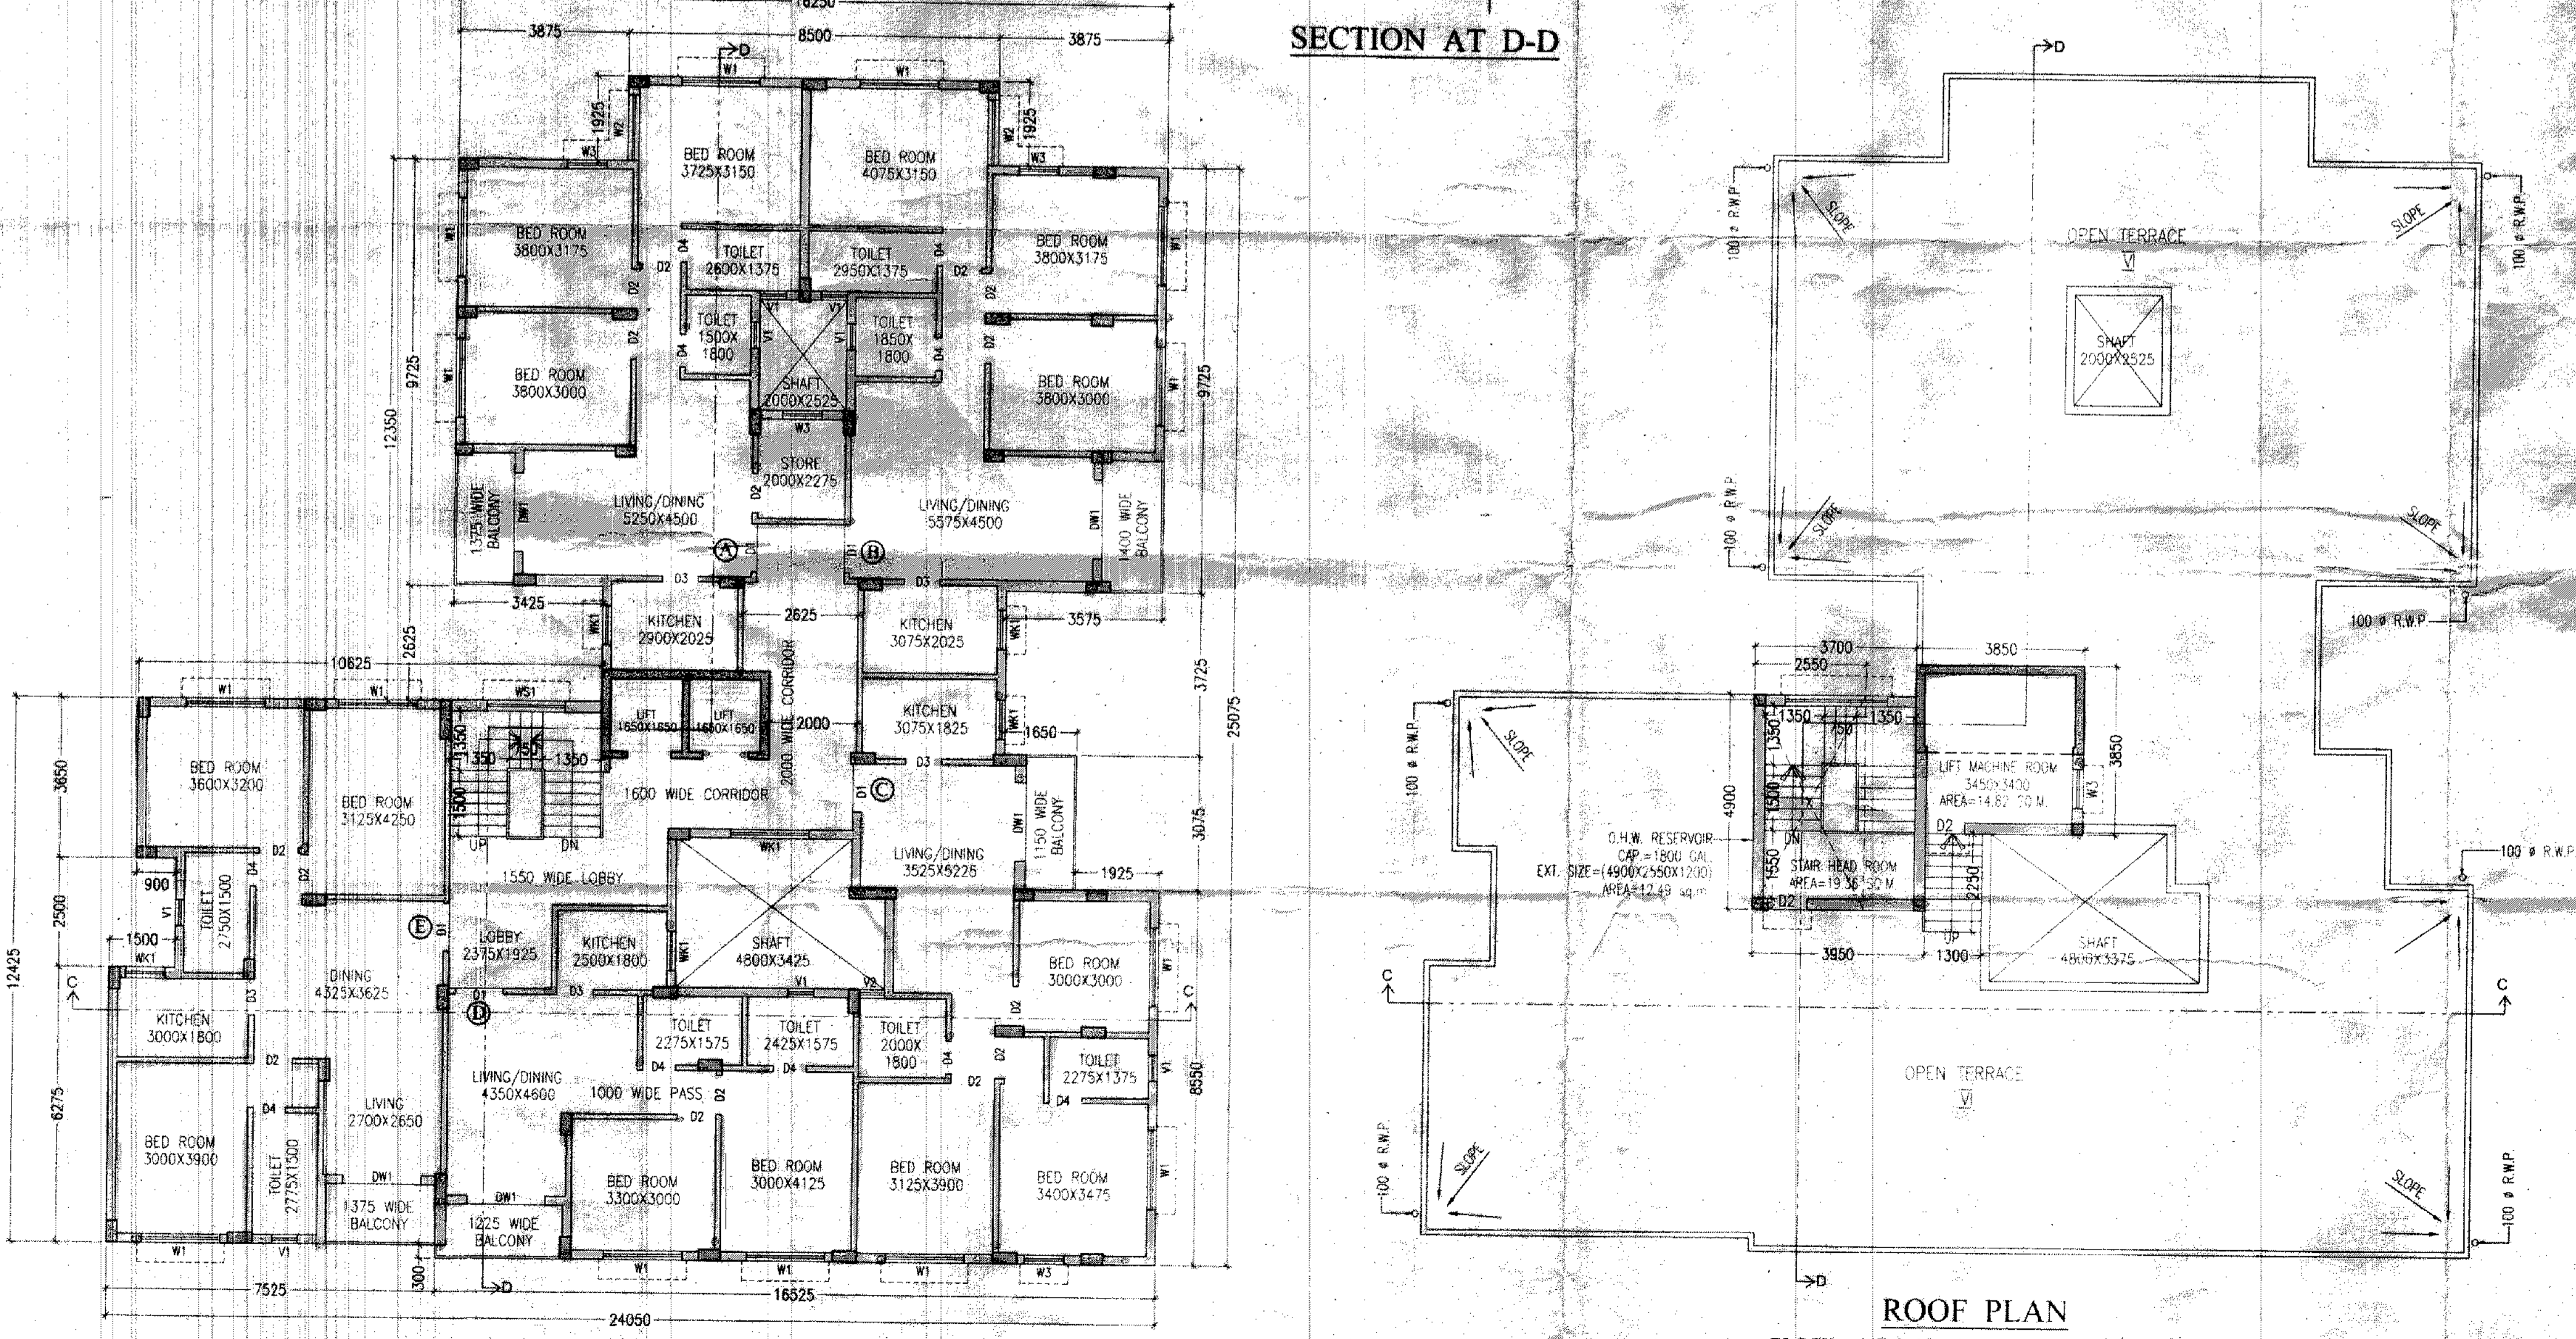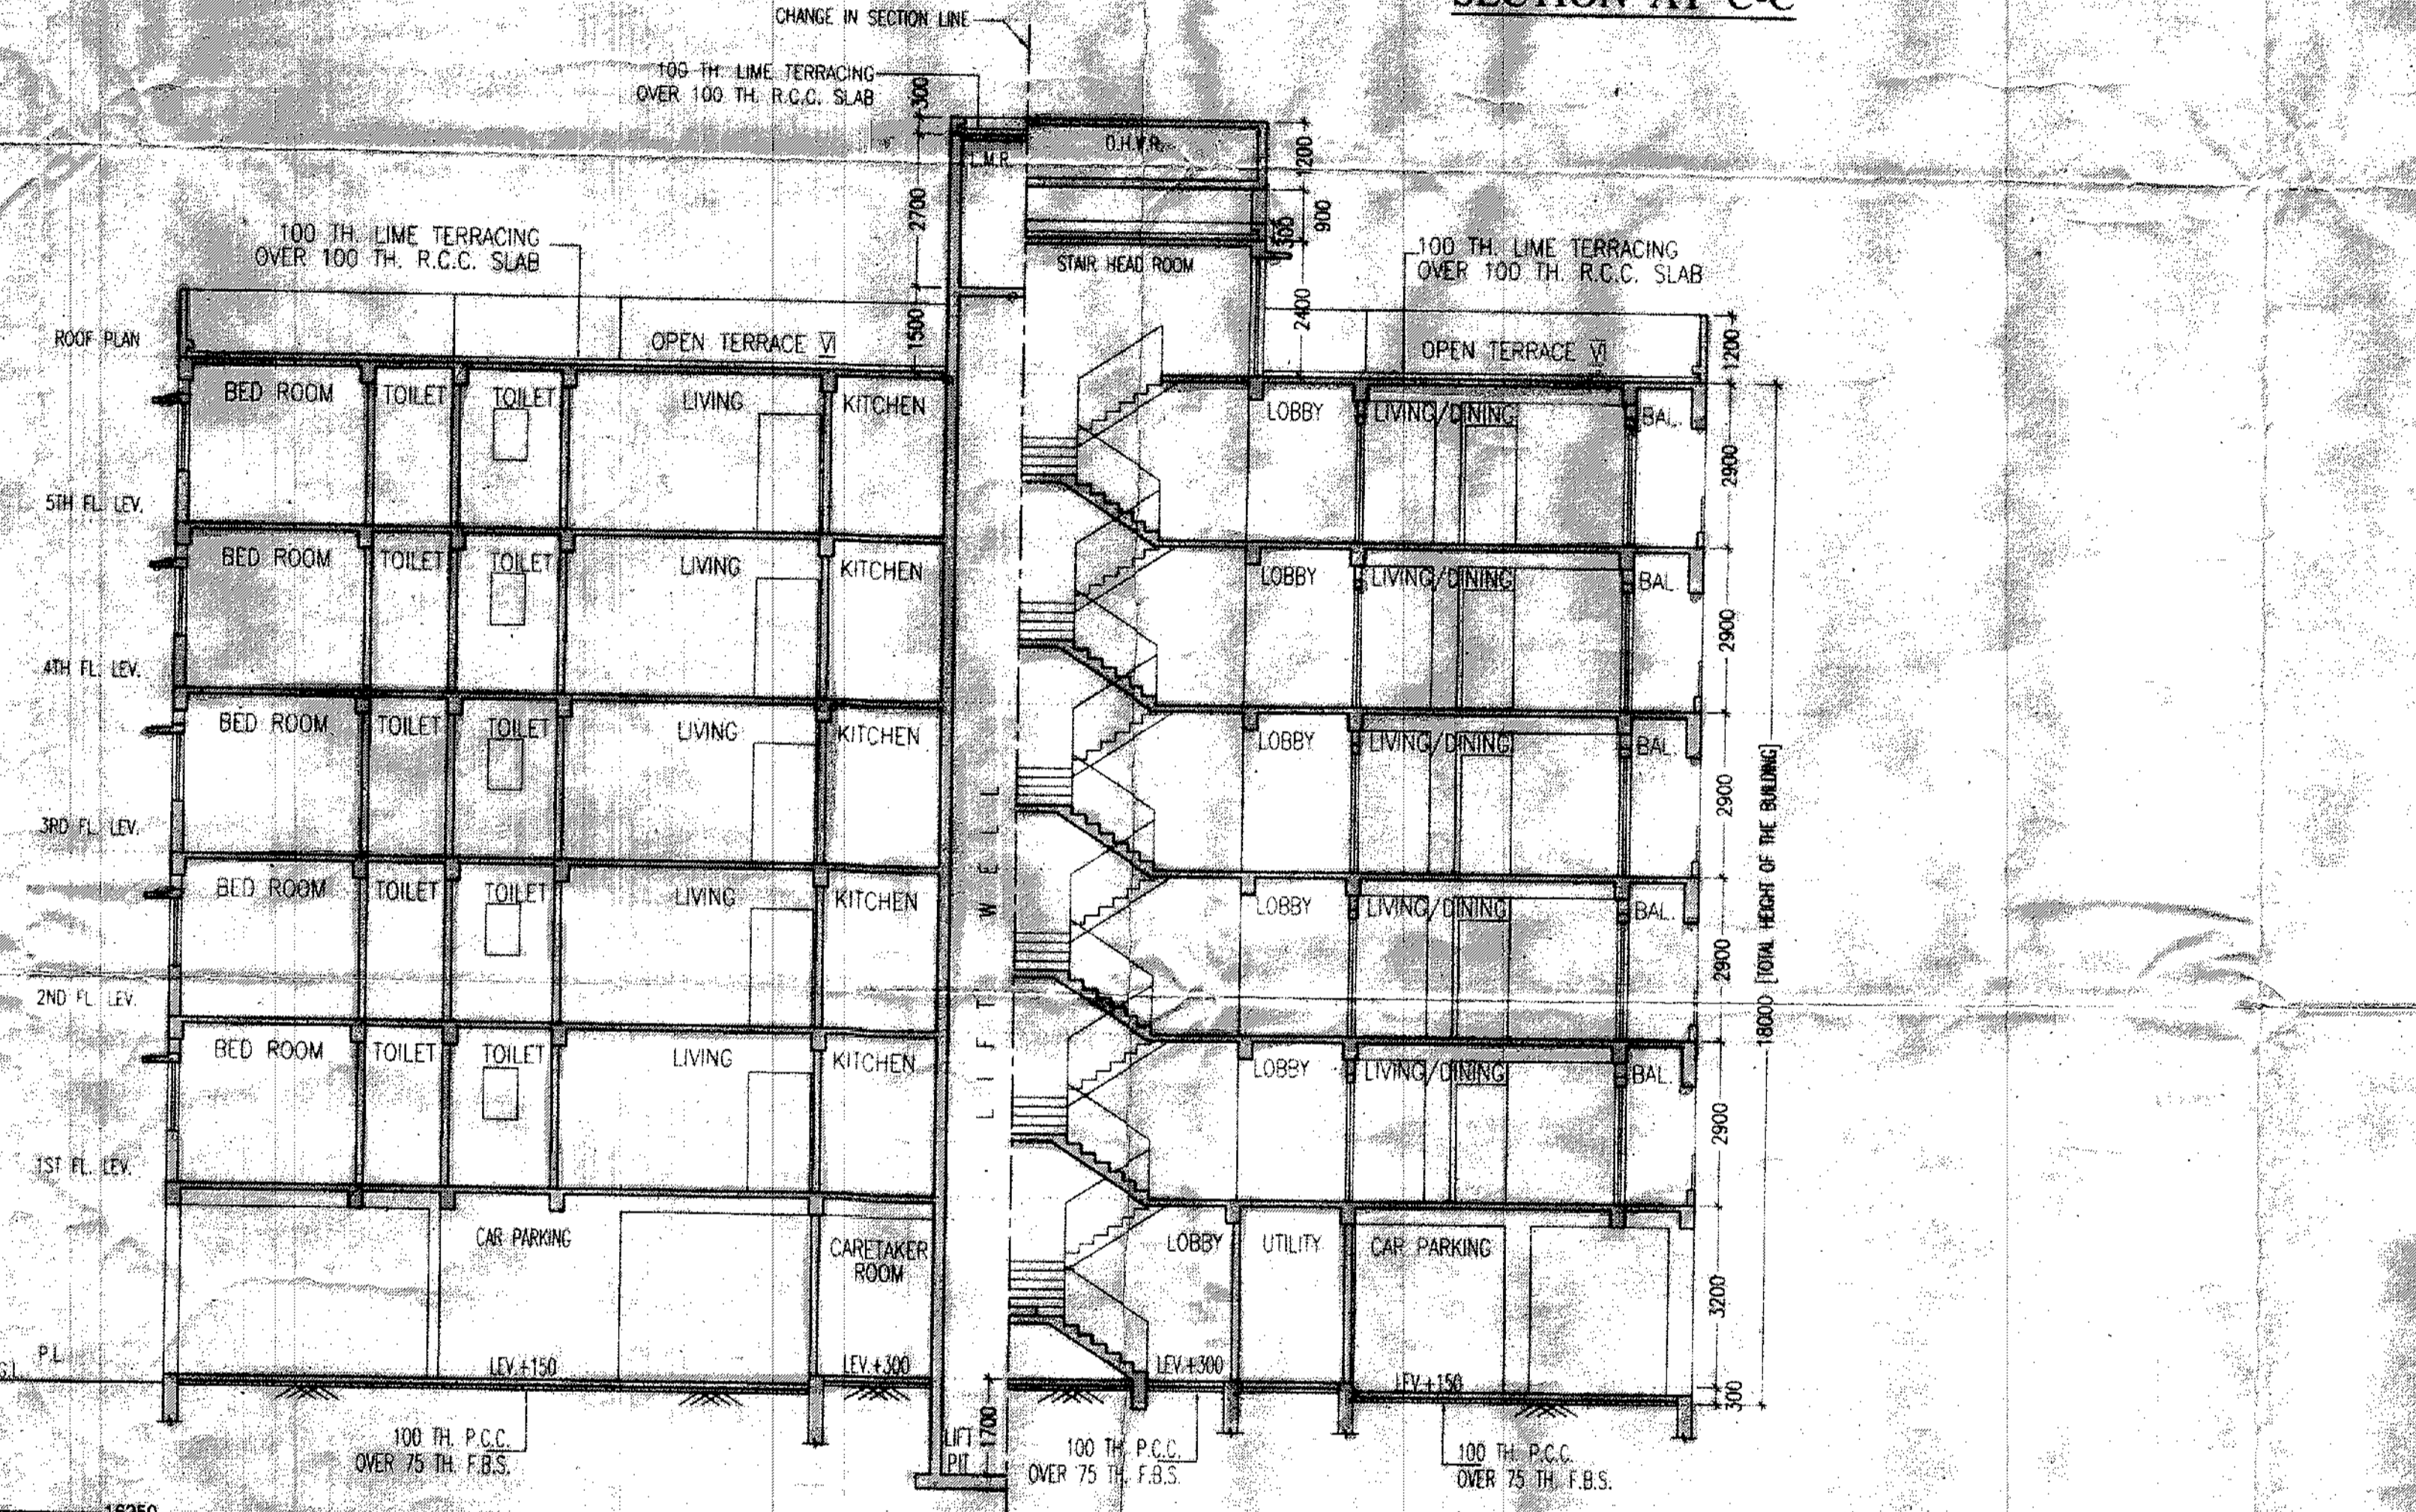

SIGNATURE OF ARCHITECT

Rajkumar Agarwal
 Member of Council of
 Architecture CA / 94 / 17940
 SIGNATURE OF L.B.A. / E.S.

TITLE BLOCK - 4, 7, 9, 12, 14, 16, 17, 19, 20, 21, 23 & 25
TYPICAL (1ST TO 5TH) FLOOR PLAN, ROOF PLAN, FRONT ELEVATION & SECTION AT C-C & D-D

PROJECT

PROPOSED G+V STORED (18.00 MT. HT.) HOUSING COMPLEX FOR SWADHA NIRMAN PVT. LTD. & OTHERS AT HOLDING NO-1048, KUTULSAH, TOWER BARASAT MUNICIPALITY, WARD NO-29, P.S.-BARASAT, DIST-24 PGS (N) & AT DAG NO-1048, MOUZA-DIGBERIA, UNDER MADHYAMGRAM MUNICIPALITY, WARD NO-10, MADHYAMGRAM, DIST-24

DATE	REVISED	CHECKED	SHEET NO.
17/12/14		ANUSH	3 OF 8

SCALE: 1:100

Sanctioned / Approved

Sanction Serial No. **772**

Building Plan Sanctioned Meeting Date **19/12/14**

CHECKED & VERIFIED

FOR OFFICE

ESTD 1869

১. প্রকল্পের নাম: ...
২. প্রকল্পের পরিধি: ...
৩. প্রকল্পের স্থান: ...
৪. প্রকল্পের মূল্য: ...
৫. প্রকল্পের কার্যক্রম: ...
৬. প্রকল্পের প্রকল্প: ...
৭. প্রকল্পের প্রকল্প: ...
৮. প্রকল্পের প্রকল্প: ...
৯. প্রকল্পের প্রকল্প: ...
১০. প্রকল্পের প্রকল্প: ...

নিজস্বের মাঝেই জল অপচয় বন্ধ
করুন।
বারাসাত পৌরসভা

নিজস্বের মাঝেই পরিবেশ দূষণ প্রতিরোধ
করুন ও করুন।
বারাসাত পৌরসভা

নিজস্বের মাঝেই জল অপচয় বন্ধ
করুন।
বারাসাত পৌরসভা

বাড়ী নির্মাণ হয়ে যাওয়ার পর বাড়ীর
সন্দেশ দাখ কাগান ও পরিষ্কার রাখুন।
বারাসাত পৌরসভা

পানিবাহী ট্রেন বা নদীময় জায়গায়
ফেলবেন না।
বারাসাত পৌরসভা

Municipal Office will be informed
within one month from the date
of completion.
Barasat Municipality

Construction will be strictly
as per sanctioned plan.
Barasat Municipality

This Building Plan is valid
for three years from the
date of sanction.
Barasat Municipality