




GROUND FLOOR PLAN

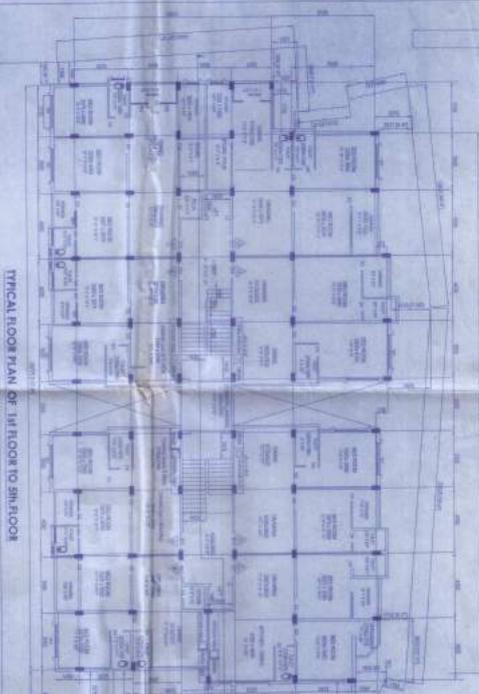

TYPICAL FLOOR PLAN OF 1st FLOOR TO 5th FLOOR

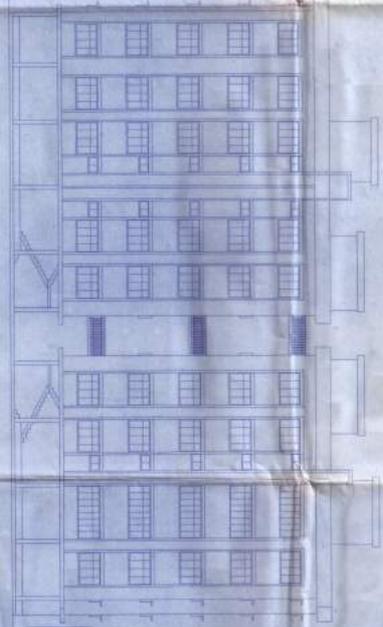

FRONT ELEVATION

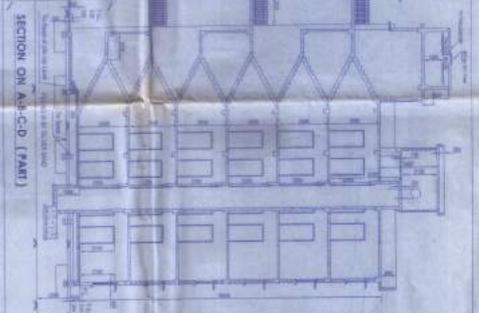

SECTION ON A-A-C-D (PART)



SITE PLAN & LOCATION MAP

SHOWING LAND ON SITE FOR RESIDENTIAL DEVELOPMENT
 FROM PROPOSED 015 STORED RESIDENTIAL APARTMENT
 AT MOKKAPALLETHALA, JALPA NAGAR, BERTHAMPUR
 P. & BERTHAMPUR, DISTRICT BERTHAMPUR
 TAMIL NADU, INDIA

OFFICE NOTES

GENERAL ARRANGEMENT DRAWING OF PROPOSED 015 STORED RESIDENTIAL APARTMENT AT MOKKAPALLETHALA, JALPA NAGAR, BERTHAMPUR

JOB/VISITOR RESIDENCY

GENERAL ARRANGEMENT DRAWING OF PROPOSED 015 STORED RESIDENTIAL APARTMENT AT MOKKAPALLETHALA, JALPA NAGAR, BERTHAMPUR

AREA DATA:

LAND AREA (V) 2288 ACRES

Ground floor 614.00 sqm = 668' sqft

1st to 5th Floor 5 x 600.00 sqm = 3000 sqm

TOTAL = 914.00 sqm = 9788' sqft

Owner: 1) Sri Mani Maheshwari s/o. *Mani Maheshwari*

2) Sri. J. S. S. *J. S. S.*

3) Sri. M. S. S. *M. S. S.*

4) Sri. M. S. S. *M. S. S.*

of Palihara Road, Berthampur, Berthampur

Developer: *Palihara Road, Berthampur*

Scale: 1:1000

DATE: 15/05/2024

PROJECT NO: 15/05/2024

SHEET NO: 1-1