



4TH FLOOR PLAN

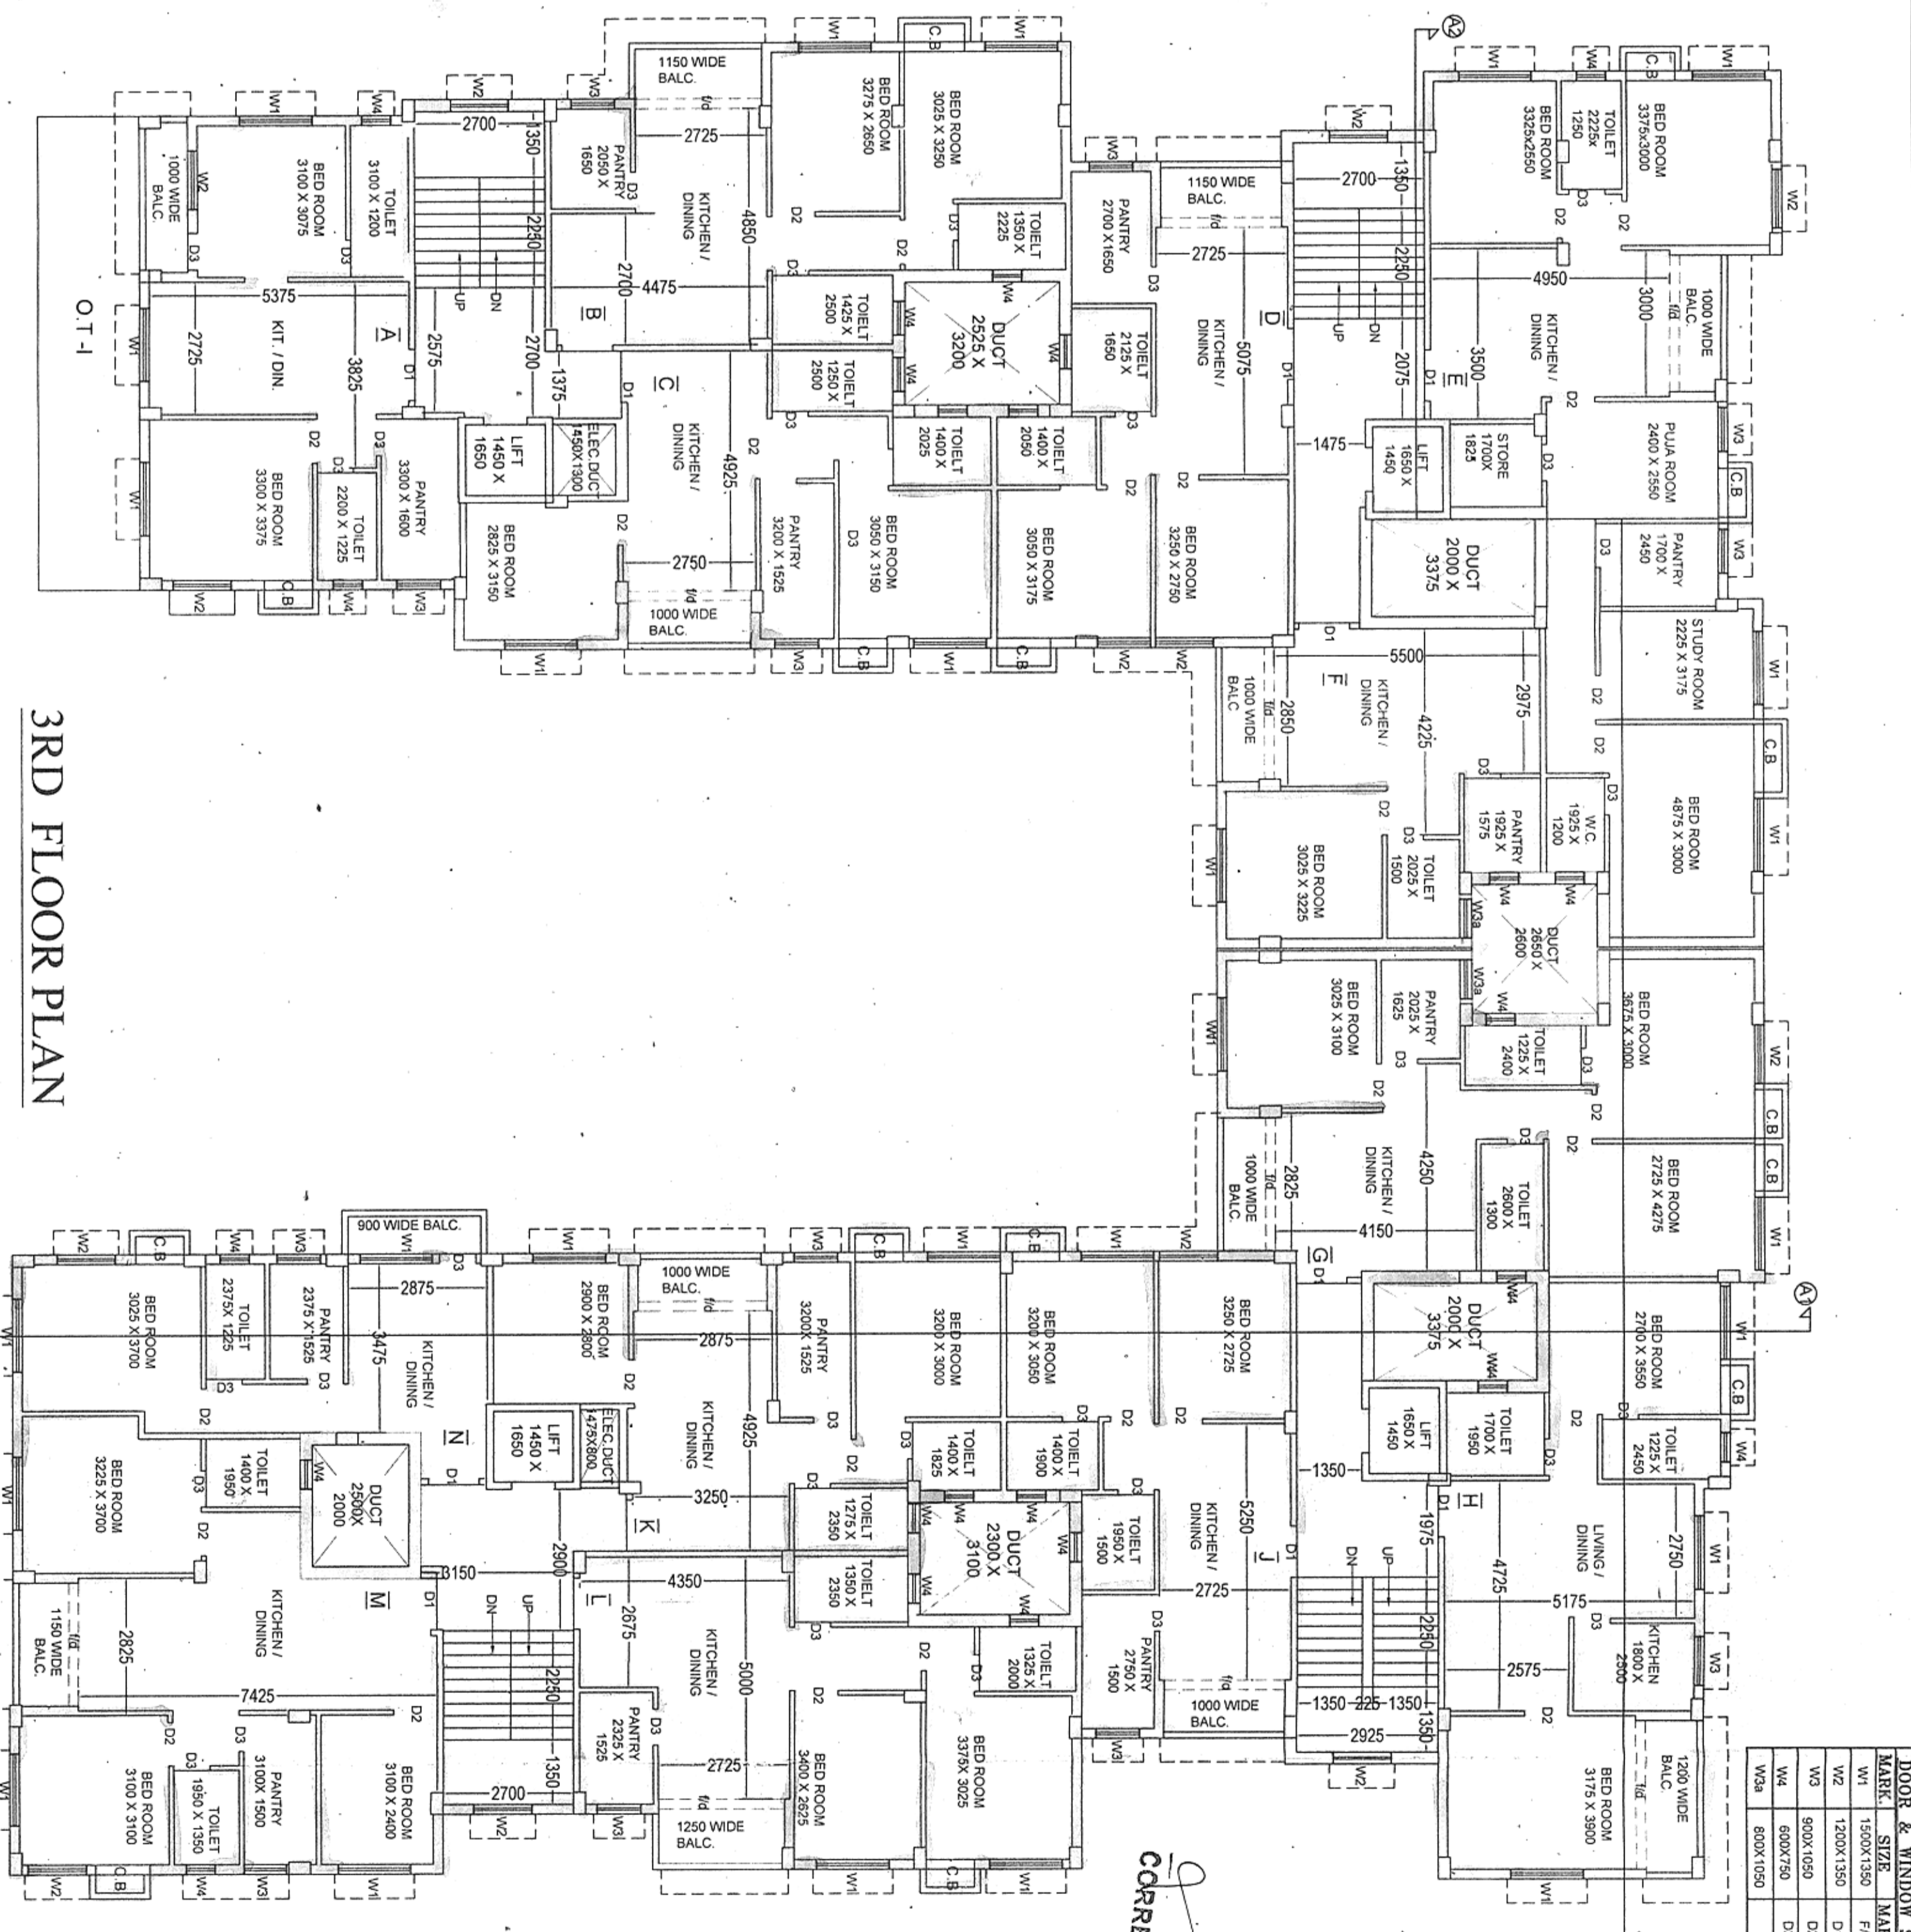


3RD FLOOR PLAN

DOOR & WINDOW SCHEDULE	
NO.	DESCRIPTION
1	1500 X 2100
2	1500 X 2100
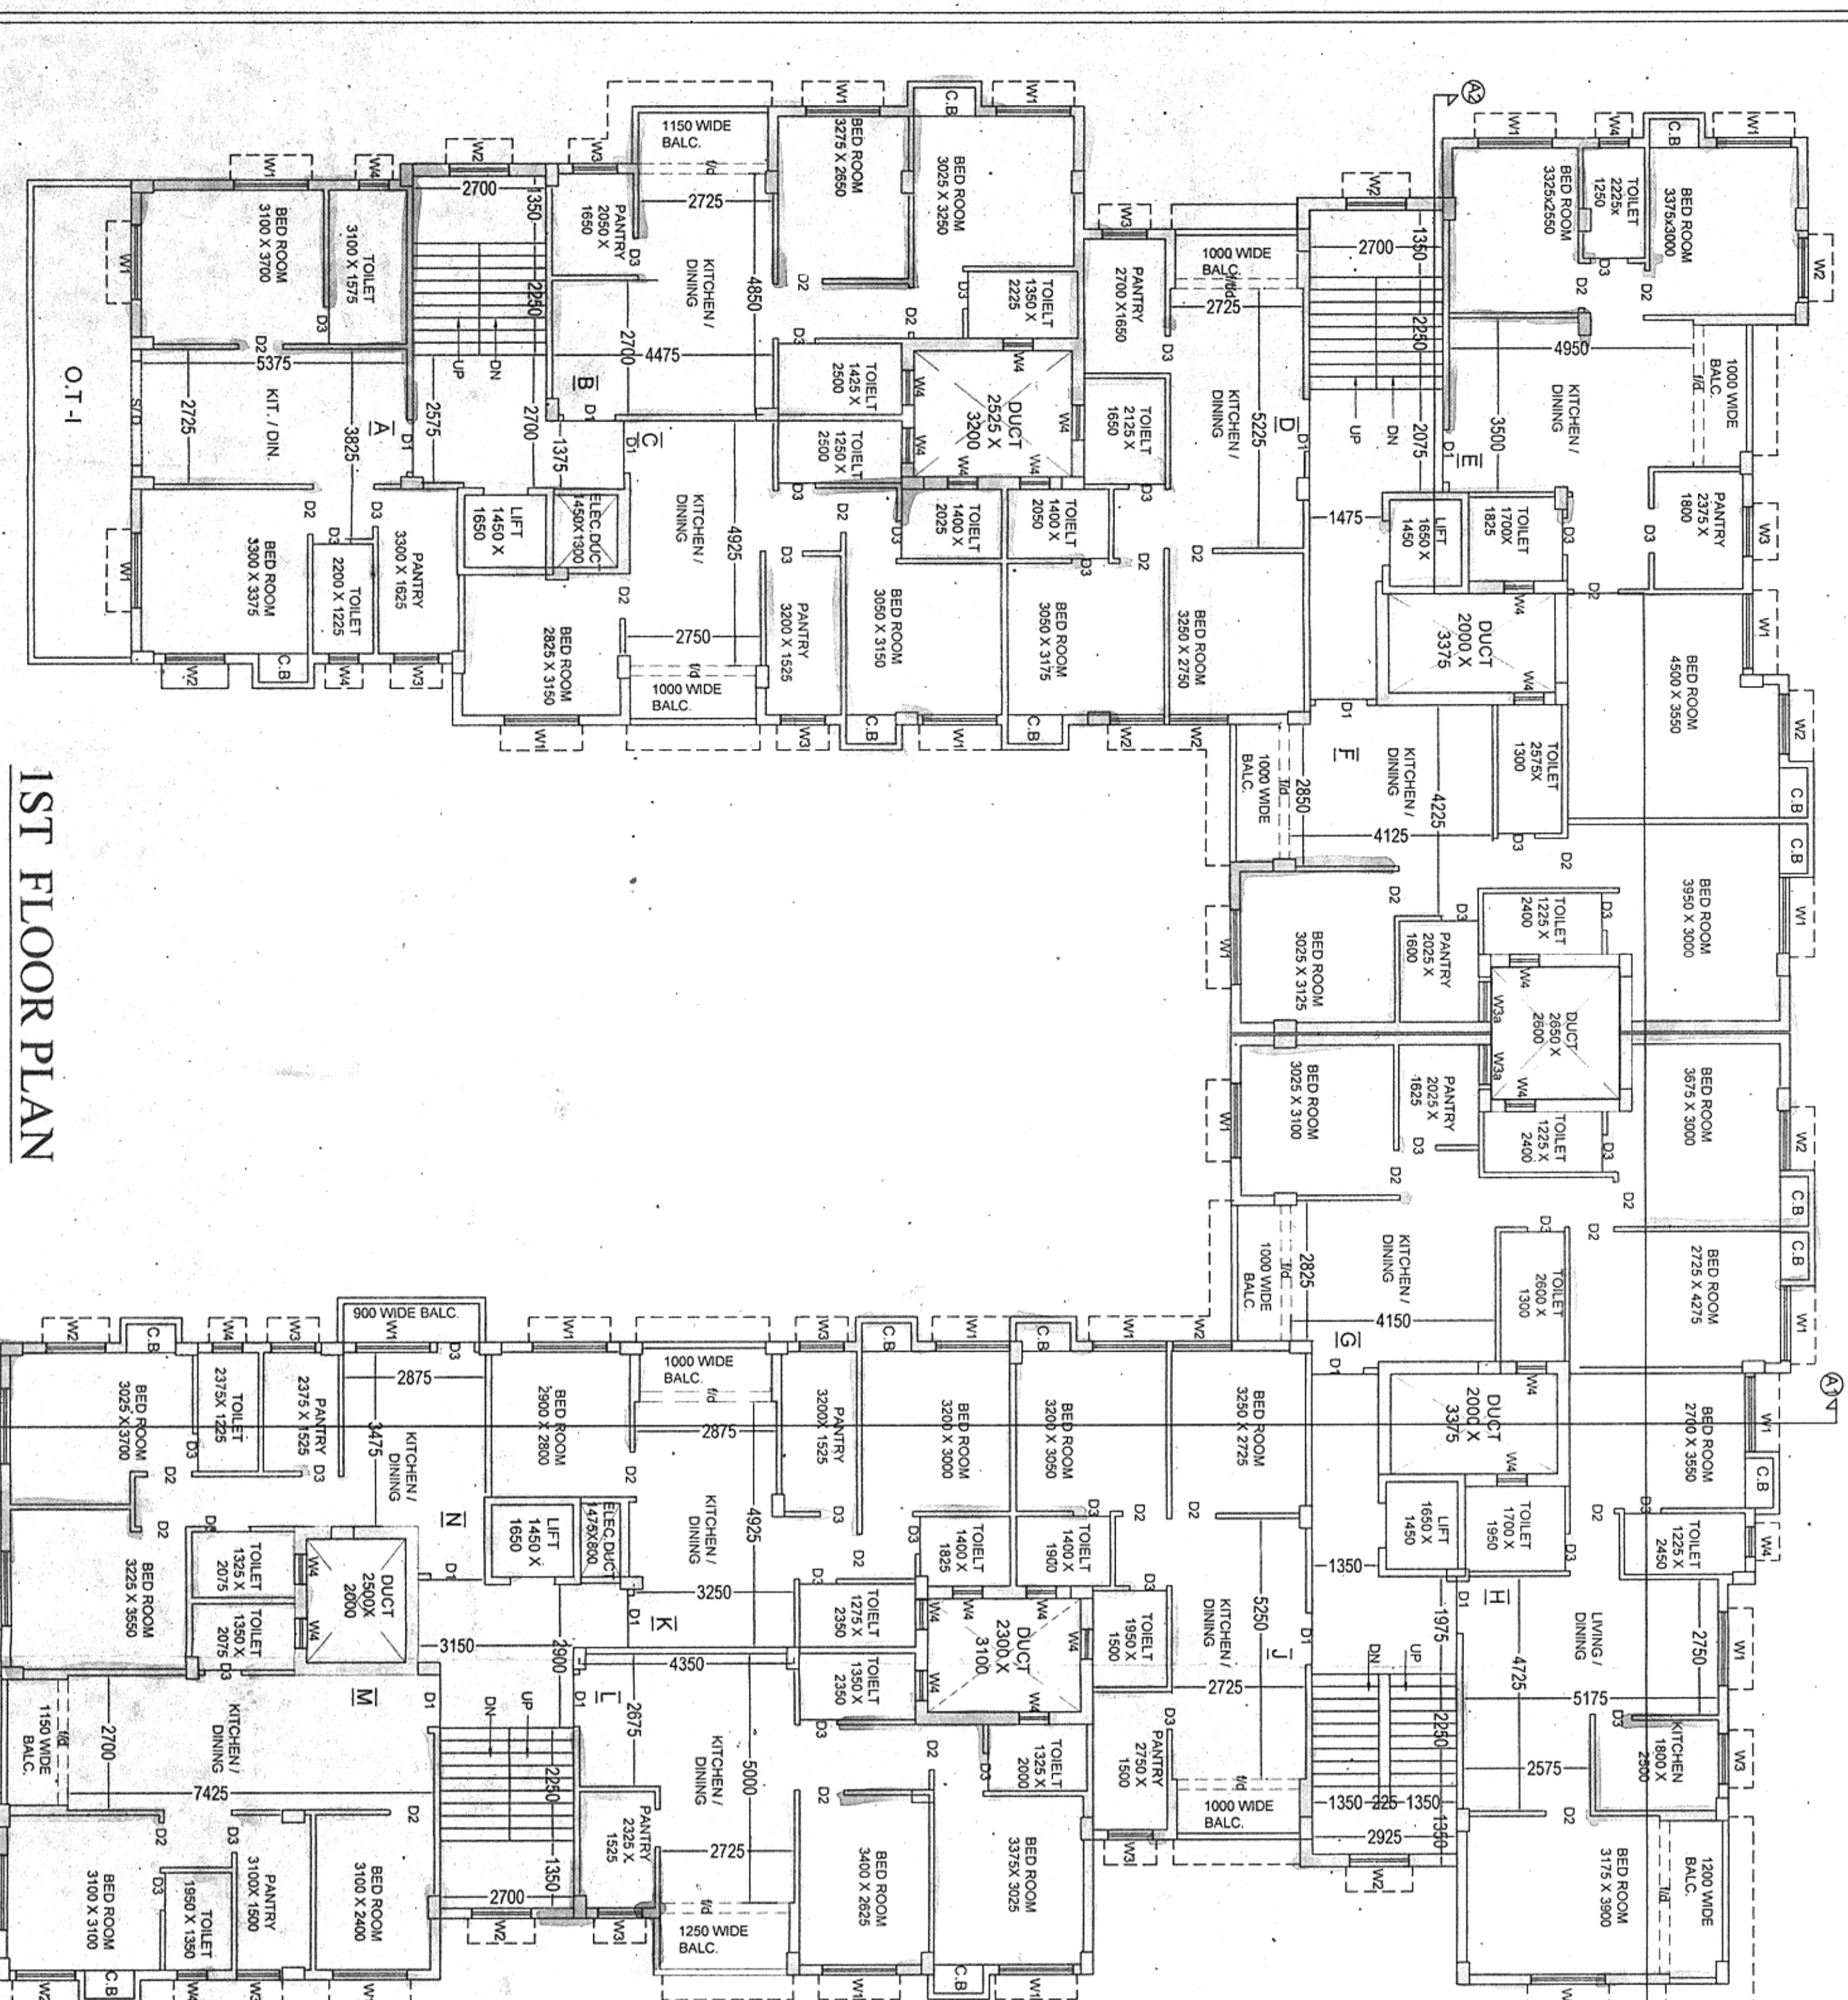

1ST FLOOR PLAN

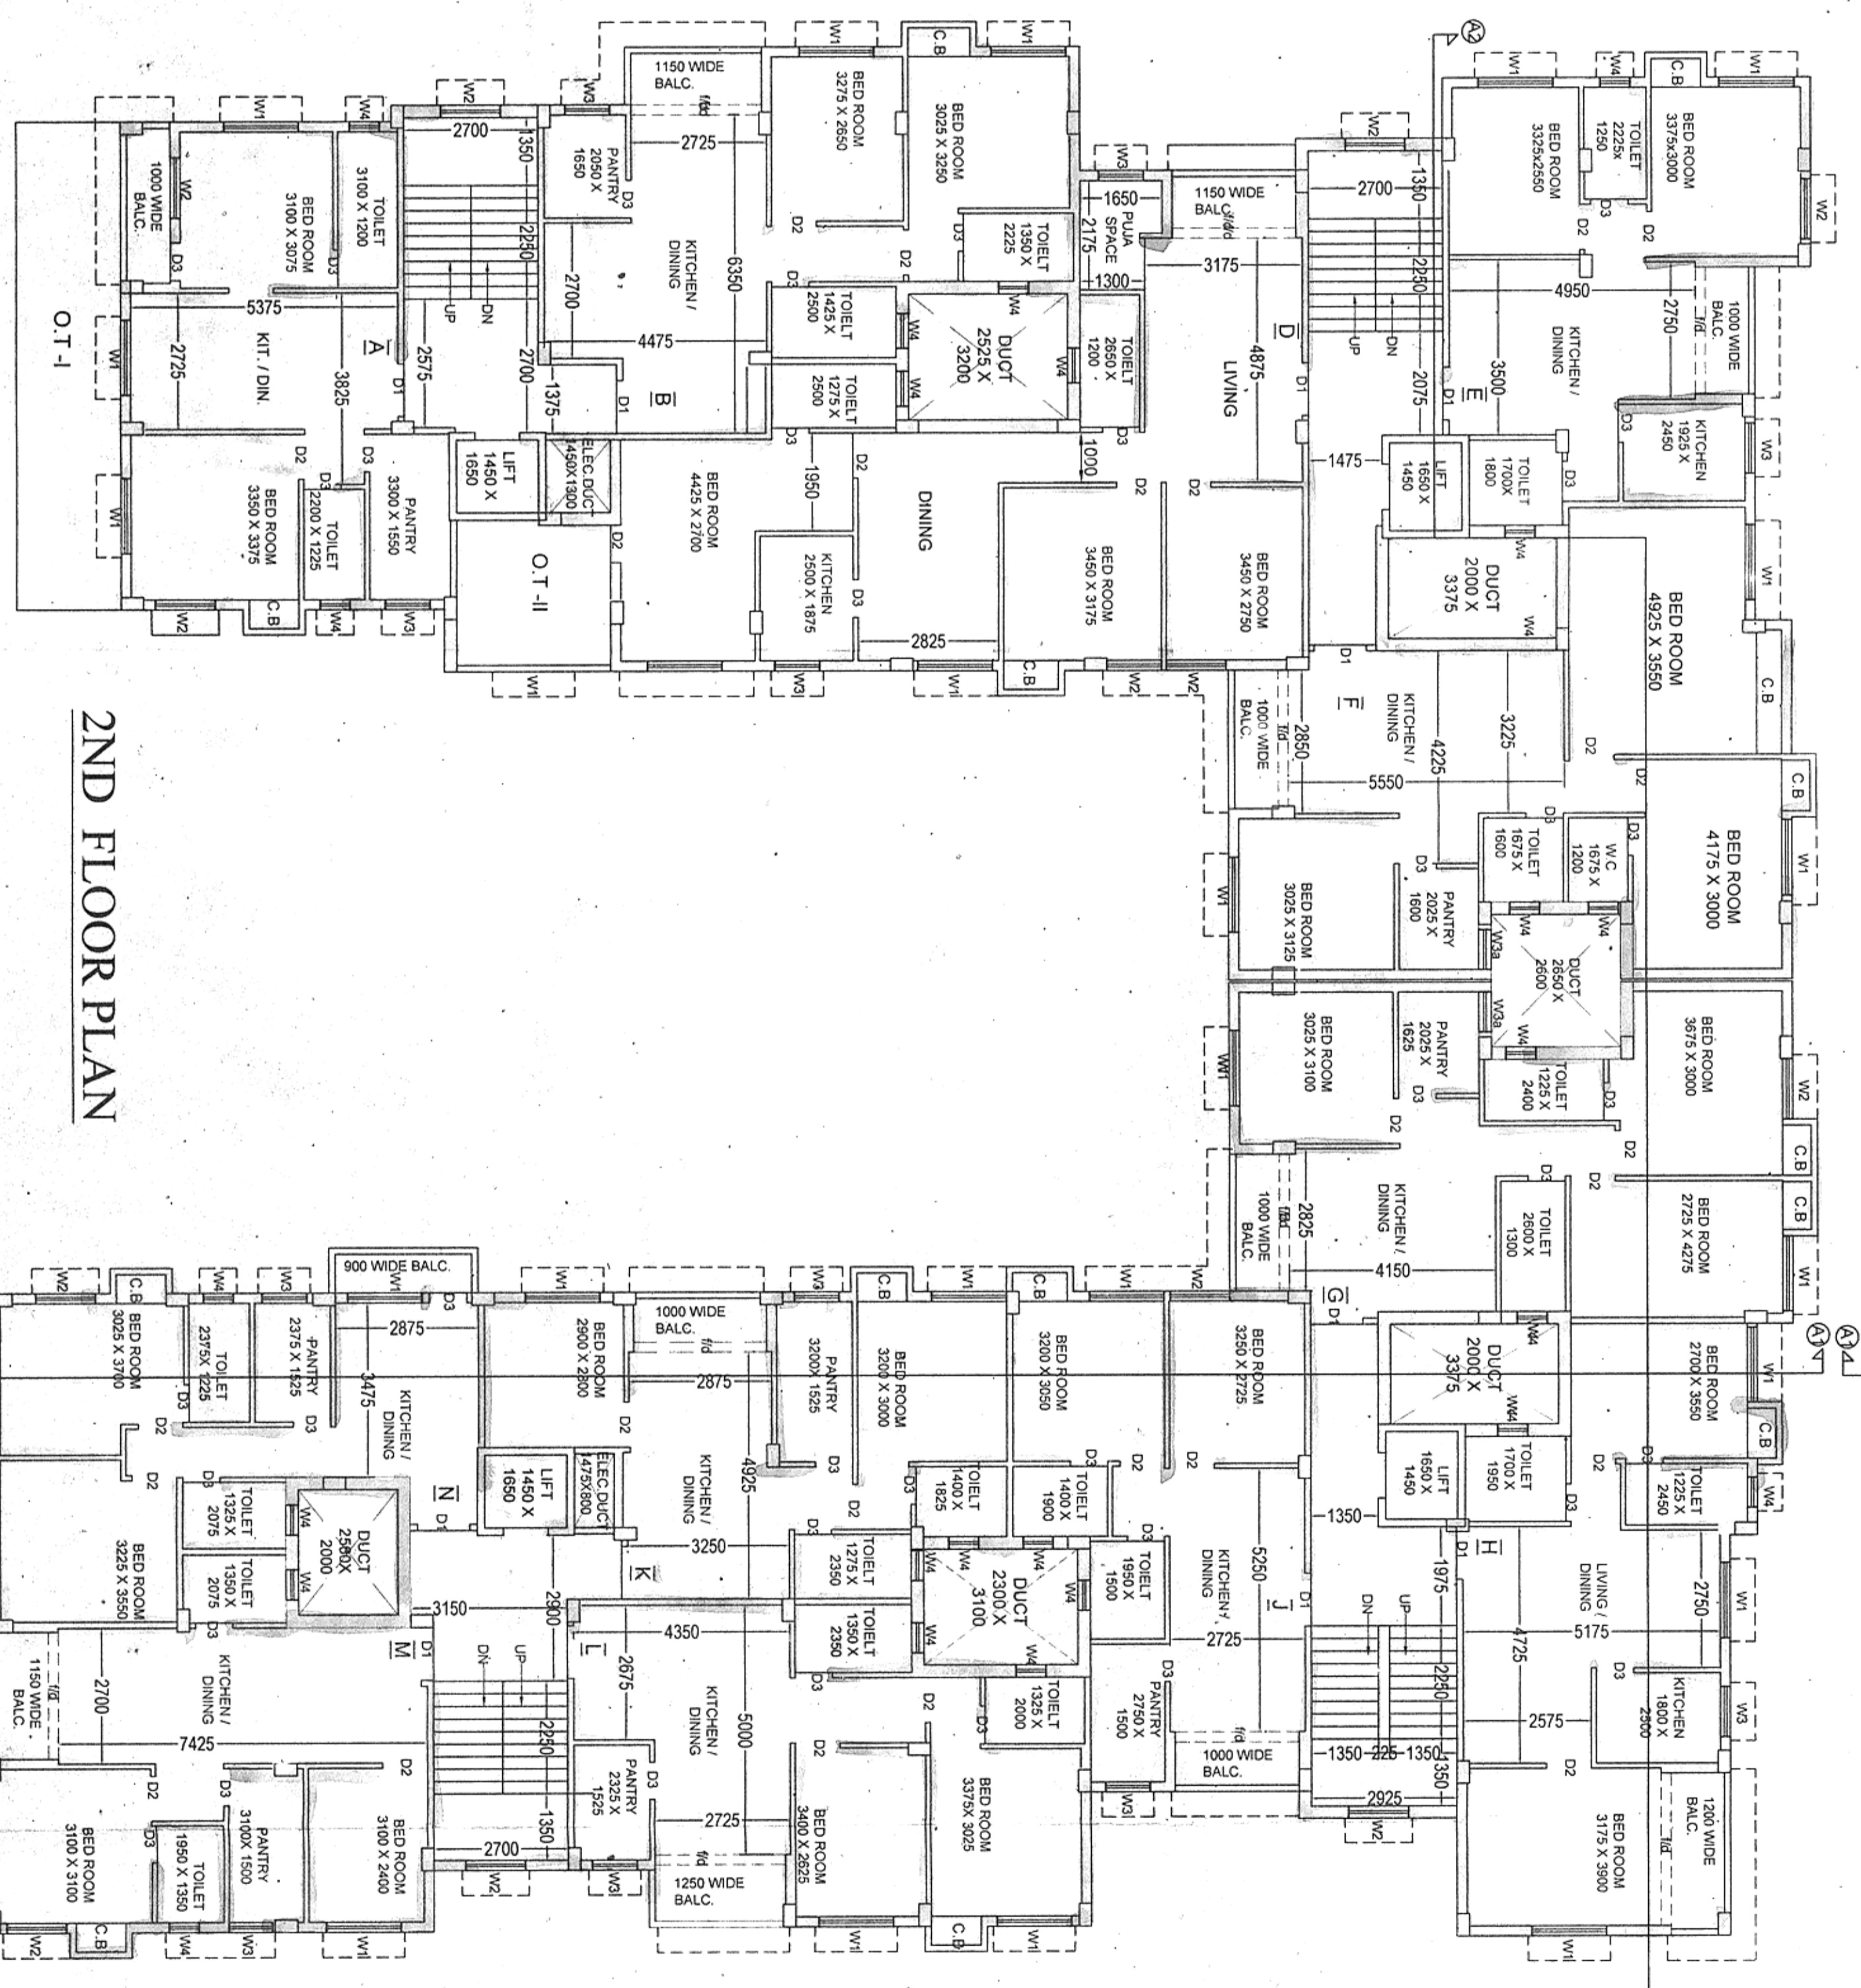

2ND FLOOR PLAN

CORRECTED

DECLARATION OF E.B.A.
 I, THE SIGNATURED ENGINEER, HAVE CERTIFIED ON THE PLAN THESE WITH FULL RESPONSIBILITY THAT BUILDING IS IN ACCORDANCE WITH THE PROVISIONS OF THE BUILDING CODES OF INDIA INCLUDING THE APPLICABLE ROAD CONFORMANCE WITH THE PLAN AND THAT IT IS A BUILDABLE SITE AND NOT A TANK OR A FILLED UP LAND.

DECLARATION OF E.B.A.
 I, THE SIGNATURED ENGINEER, HAVE CERTIFIED ON THE PLAN THESE WITH FULL RESPONSIBILITY THAT BUILDING IS IN ACCORDANCE WITH THE PROVISIONS OF THE BUILDING CODES OF INDIA INCLUDING THE APPLICABLE ROAD CONFORMANCE WITH THE PLAN AND THAT IT IS A BUILDABLE SITE AND NOT A TANK OR A FILLED UP LAND.

STRUCTURAL CERTIFICATE
 THE STRUCTURAL DESIGN AND DRAWING OF BOTH FOUNDATION AND SUPER STRUCTURE IS IN ACCORDANCE WITH THE PROVISIONS OF THE BUILDING CODES OF INDIA AND CERTIFIED THAT IT IS SAFE AND STABLE IN ALL RESPECT.

SIGNATURE OF STRUCTURAL ENGINEER (E.S.E. NO. 007)
 DR. ANIL KUMAR
 Registered Structural Engineer
 No. 007, O.T. Reg. Class

SIGNATURE OF GEOTECHNICAL ENGINEER
 ALOK ROY
 Registered Geotechnical Engineer
 No. 007, O.T. Reg. Class

SIGNATURE OF OWNER
 For PARADISE LAND & HOUSING CO.
 Proprietor

PROJECT
 REVISED G+4 STORED RESIDENTIAL BUILDINGS AT HOLDING NO. 2102 DAKSHIN KUMRAKHAL, R.S. DAG NOS. 170,171,172,173,174,175,176,177,178,179, R.S. KHATIAN NOS. 620,1317,592,708, 1306,813,817,1.R.DAG NO. 183,184,185,186,191, 192,193,1.R KHATIAN NO. 3875, 3876,3877, 3878, 3879, J.I. NO. 48, WARD NO. 29, MOUZA- KUMRAKHAL, P.S. - SONARPUR, DIST.-24 PCC(S) UNDER RAJAPUR - SONARPUR MUNICIPALITY, RAJAPUR - SONARPUR MUNICIPALITY, RAJAPUR - SONARPUR MUNICIPALITY YRDE SANCTION PLAN NO. 359/CB/27/10 DATED: 15.06.2015

NAME OF OWNER: M/S PARADISE LAND AND HOUSING CO. AND DIPAK KARMAKAR AND OTHERS

SCALE: 1:100
DATE: 14.01.2020
DESIGNED: [Signature]
CHECKED: [Signature]
APPROVED: [Signature]

APPROVAL OF S.A.E.
 OFFICE USE ONLY

APPROVED
 26/01/2020

APPROVAL OF S.A.E.
 OFFICE USE ONLY

APPROVED
 26/01/2020

APPROVAL OF S.A.E.
 OFFICE USE ONLY



APPROVED
 26/01/2020

APPROVAL OF S.A.E.
 OFFICE USE ONLY