



FRONT ELEVATION

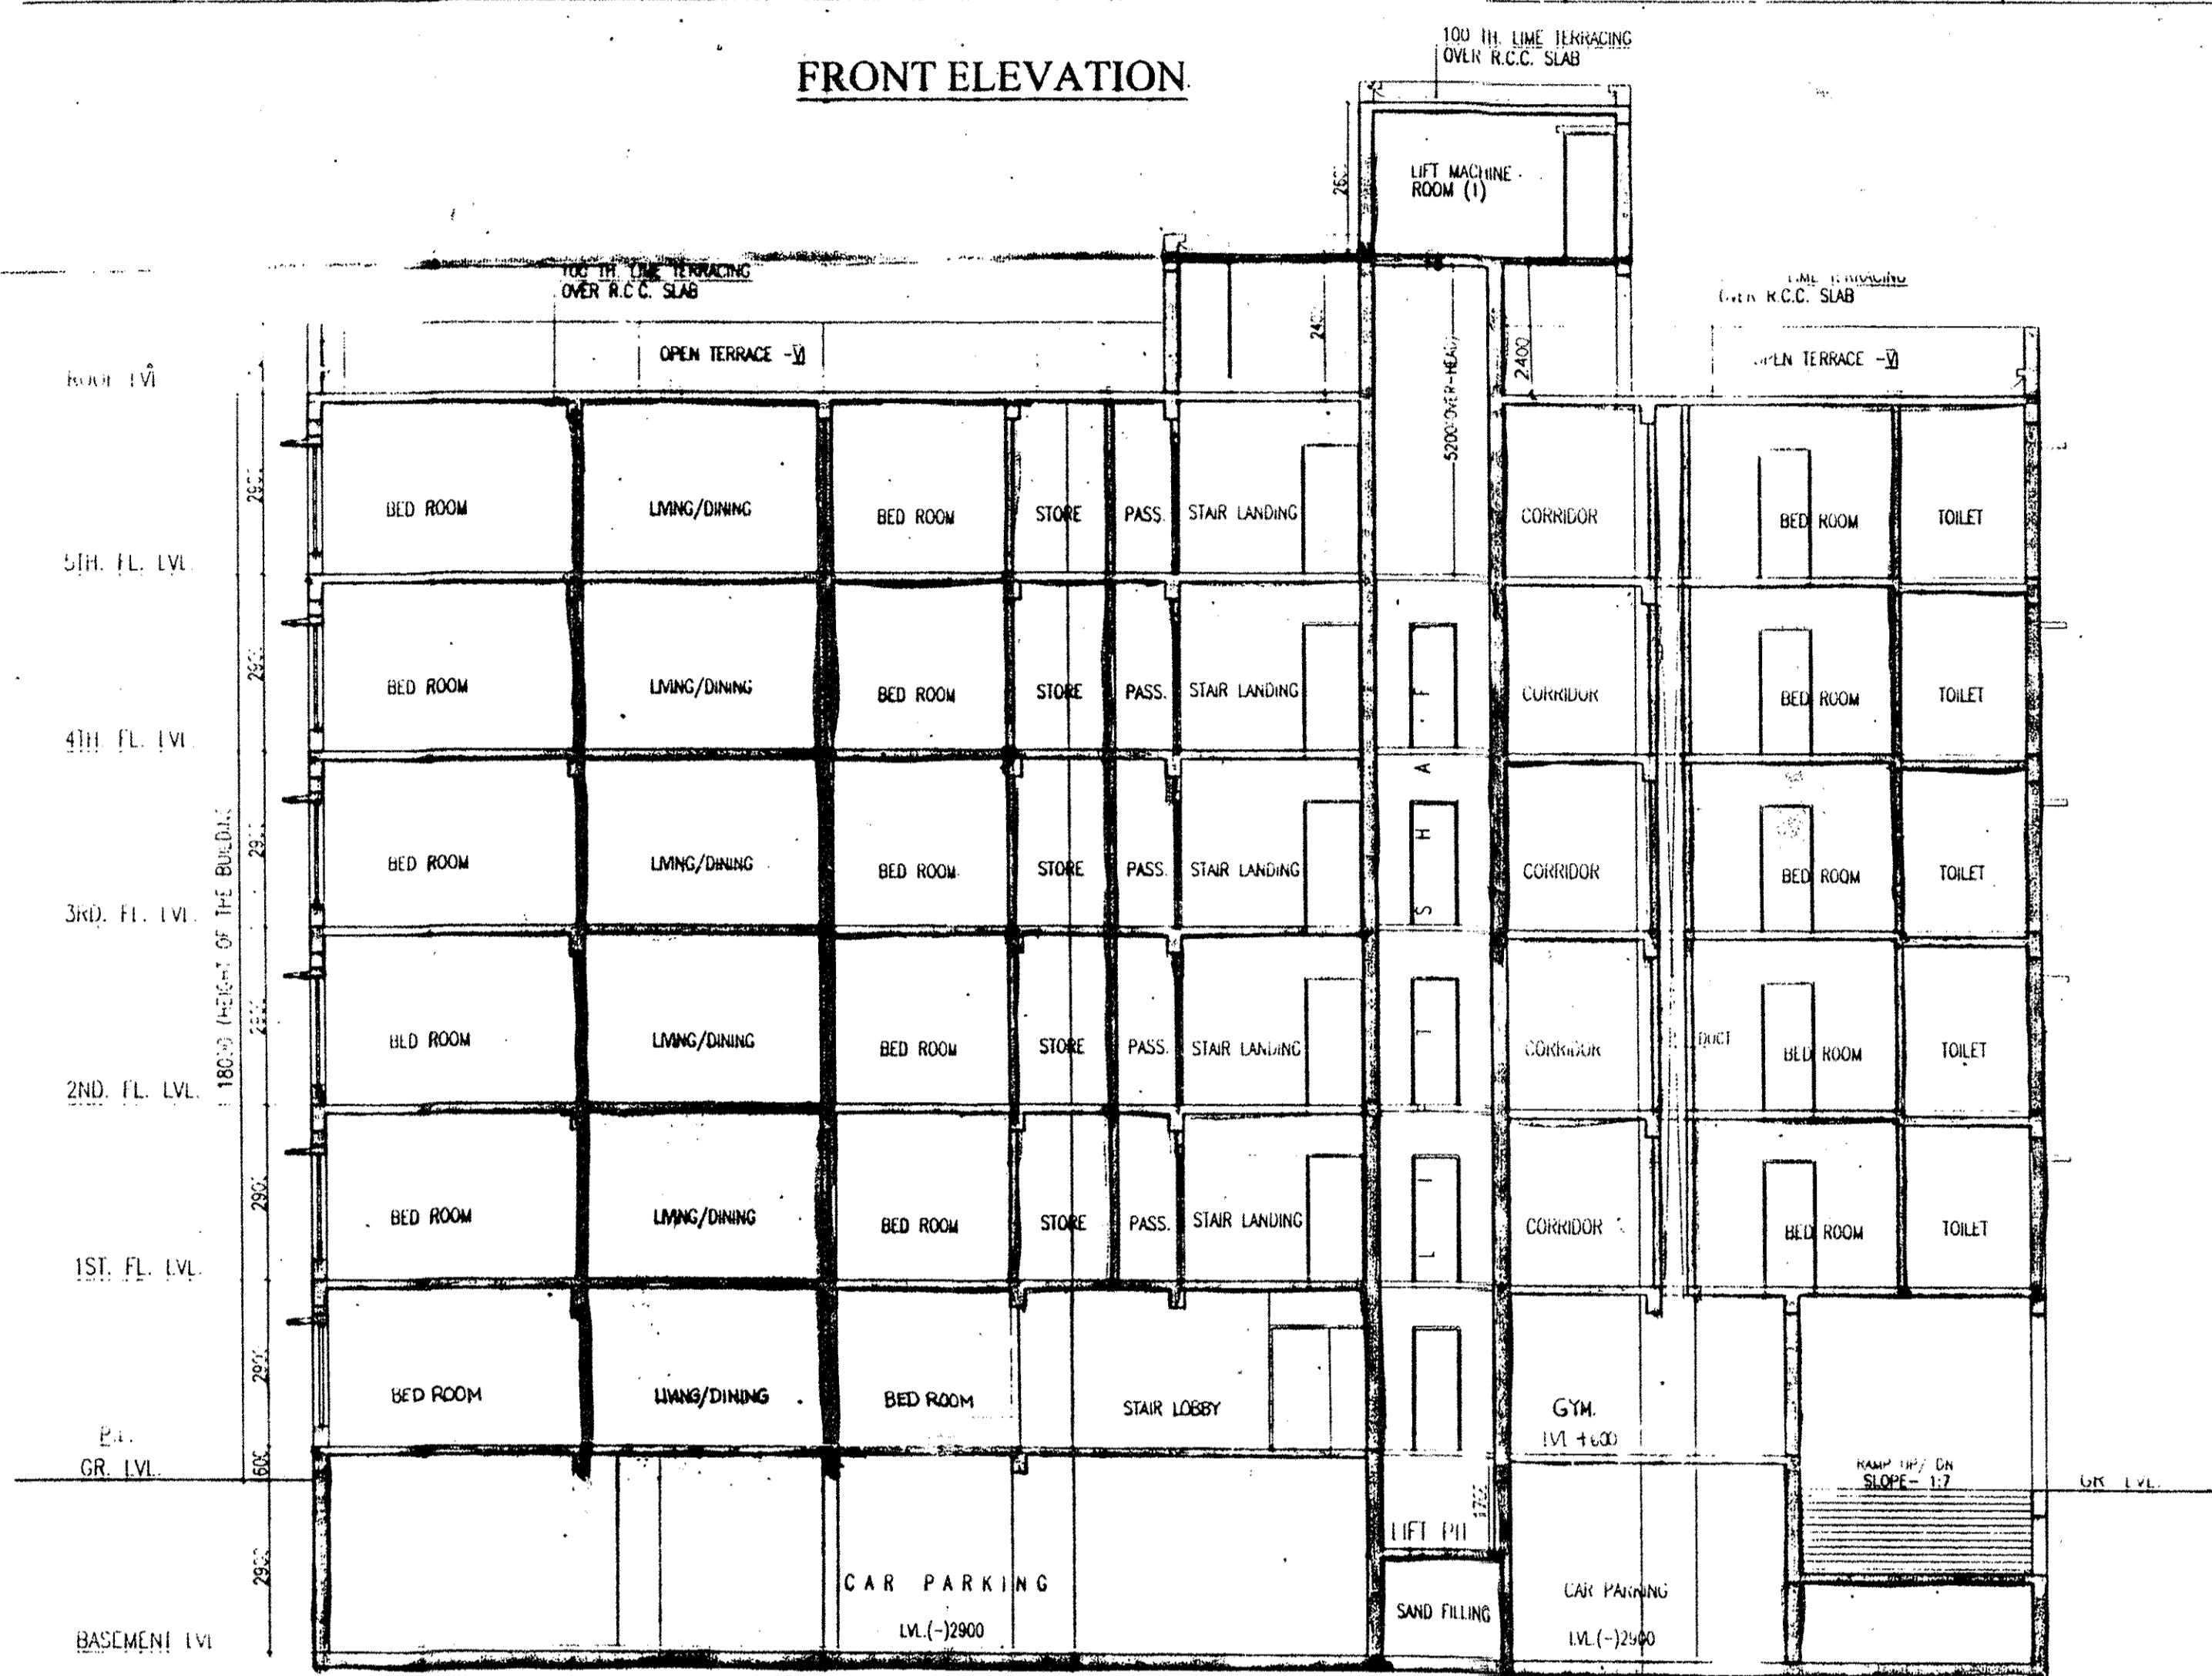

SECTION AT B-B

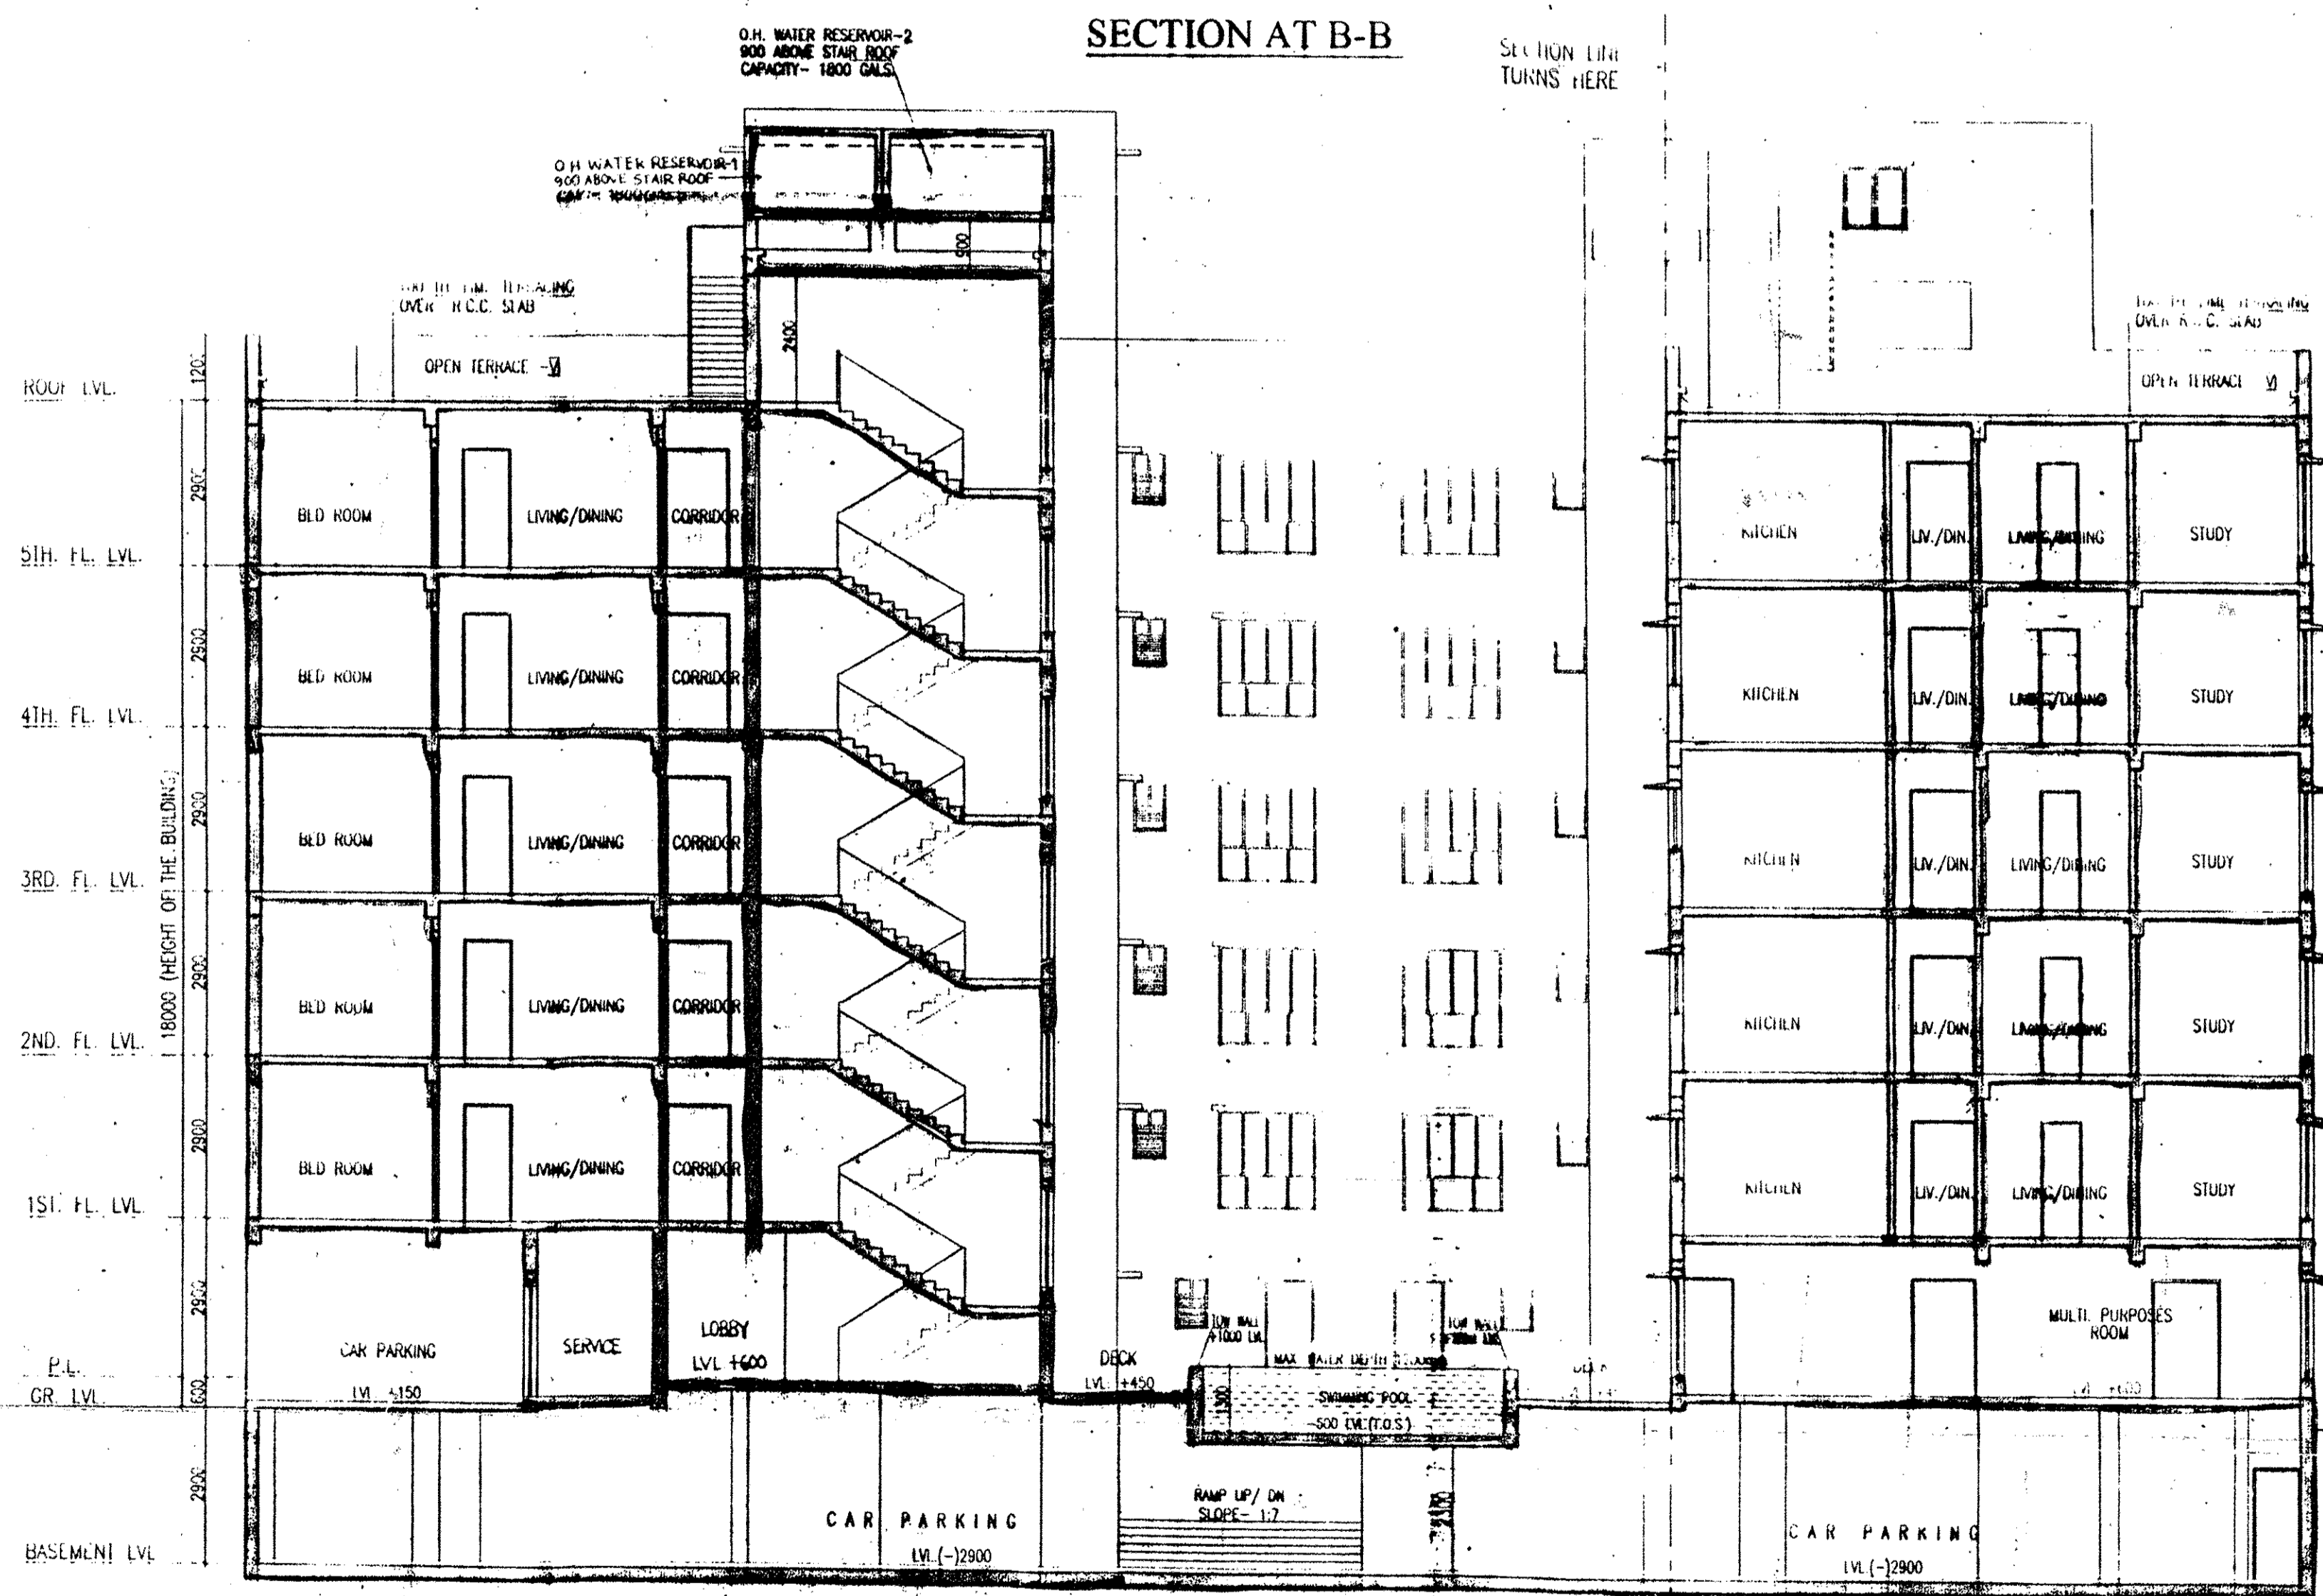

SECTION AT A-A

CERTIFICATE OF OWNER
 CERTIFIED THAT I HAVE GONE THROUGH THE BUILDING RULES FOR RAJARHAT GOPALPUR MUNICIPALITY AND ALSO UNDER TAKE TO ABIDE BY THOSE RULES DURING AND AFTER CONSTRUCTION OF THE BUILDING.

For Daffodil Projects Pvt. Ltd.
[Signature]
 Director

SIGNATURE OF OWNER
 CERTIFICATE OF ENGINEER
 CERTIFIED THAT THE FOUNDATION AND THE SUPERSTRUCTURE OF THE BUILDING HAVE BEEN SO DESIGNED BY ME / US TO BE SAFE IN ALL RESPECTS.

[Signature]
 SANJIV PAREKH
 M.E. (STRUCT. & CIVIL), REG. NO. 6 (B)-1
 REG. NO. 104 (I) K.M.O.
 SIG. OF ENGG. A. B.S.
 JAY PRAKASH AGRAWAL
 B. ARCH., A. I. I. A.
 REG. NO. CA/86/10088
 SIG. OF ARCHITECT.

CERTIFICATE OF LAND
 I HAVE PERSONALLY VERIFIED THE SITE AND FOUND IT IS BUILDABLE AND TO MY KNOWLEDGE IT IS NOT A TANK OR FILLED UP TANK.

JAY PRAKASH AGRAWAL
 B. ARCH., A. I. I. A.
 REG. NO. CA/86/10088
 SIGNATURE OF ARCHITECTS

TITLE -
 FRONT ELEVATION, SECTION THROUGH 'AA' & 'BB'

PROJECT -
 ADDITION AND ALTERATION OF (B+G+V) STORIED RESIDENTIAL COMPLEX AT MOUJA - TEGHARIA, I.L. NO.9, L.R. KRISHI KHATIAN NO. 409,322,111,96 & 180, L.R. DAG NO. 480 UNDER RAJARHAT GOPALPUR MUNICIPALITY. P.S. - BAGUIATI, DIST-24 PGS.(N).

ARCHITECTS
AGRAWAL & AGRAWAL
 BARODA KOLKATA
 DATE 16.08.12
 SCALE 1:100
 DRG. NO. A3
 DEALT DIPANWITA
 CHECKED SOUMAYA