



PROPOSED TYPICAL (FIRST TO SIXTH) FLOOR PLAN

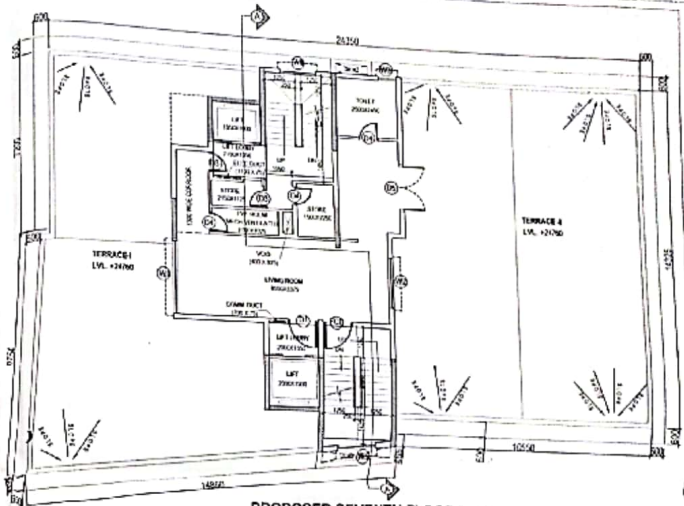

PROPOSED SEVENTH FLOOR PLAN

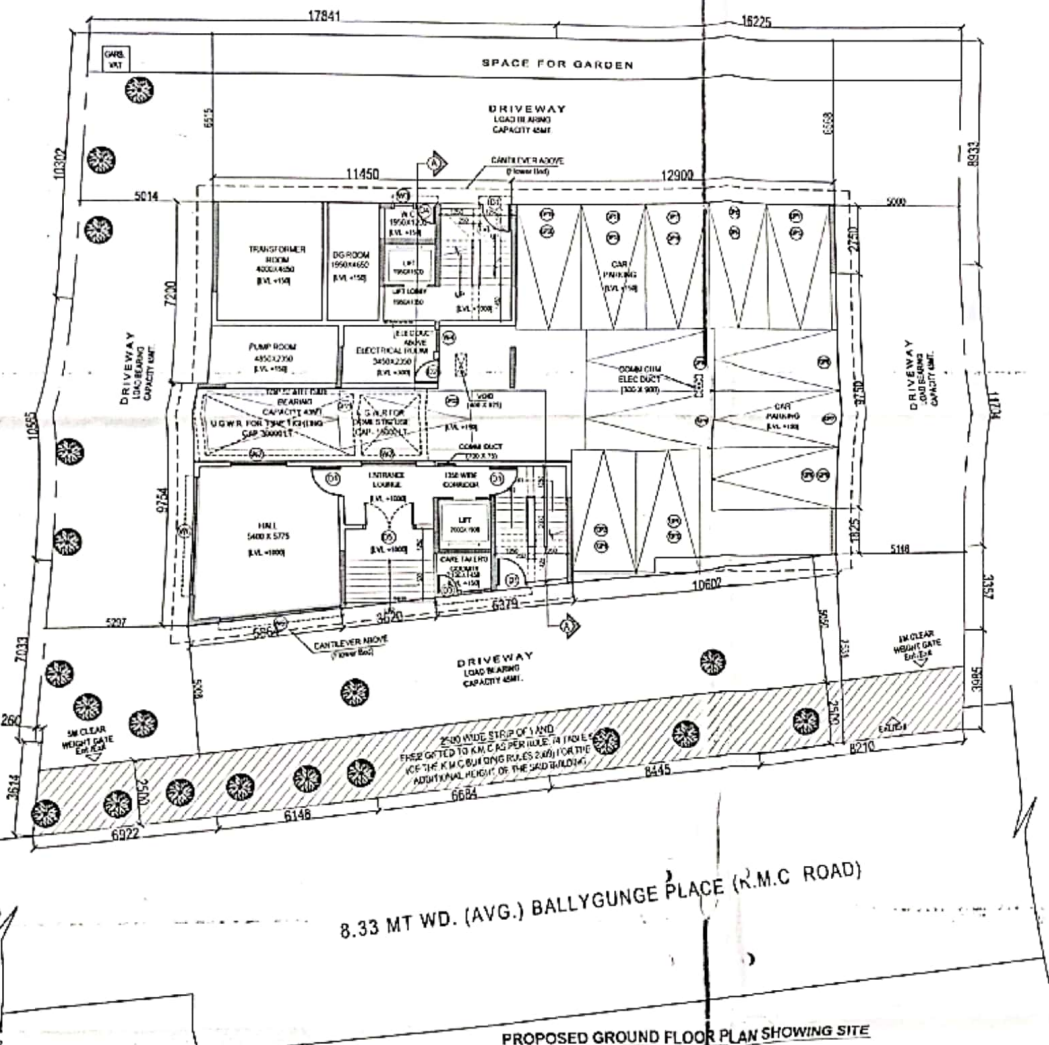

PROPOSED GROUND FLOOR PLAN SHOWING SITE

**DOOR - WINDOW SCHEDULE**

WINDOWS			DOOR		
MARKED	WIDTH	HEIGHT	MARKED	WIDTH	HEIGHT
W1	3000	2100	D1	1200	2400
W2	2100	2100	D2	1000	2400
W3	2500	1200	D3	800	2400
W4	900	1500	D4	750	2400
W5	1500	1500	D5	2000	2400
W6	4025	2100	D6	1250	2400
			D7	3000	2400
			D8	3400	2400
			D9	2250	2400
			D10	4450	2400
			D11	4350	2400
			D12	3750	2400

**PROPOSED (G+VI) STORED RESIDENTIAL BUILDING AT PREMISES NO: 46/ 8 BALLYGUNGE PLACE, WARD NO: 68, P.S: GARIAHAT, BOROUGH-VIII, KOLKATA-700 019, COMPLAING K.M.C. BUILDING RULES 2009 UNDER SECTION 393 OF K.M.C. ACT 1980 WITHIN THE KOLKATA MUNICIPAL CORPORATION.**

- NOTES**
- ALL DIMENSIONS ARE IN MM
  - RCC FRAM E STRUCTURE
  - WALL & FLOOR FINISHES AS SPECIFIED
  - ALL EXTERNAL WALL SHALL BE 200 THICK UNLESS OTHERWISE SPECIFIED
  - ALL INTERNAL WALL SHALL BE 100 THICK UNLESS OTHERWISE SPECIFIED

*[Signature]*  
SIGNATURE OF THE ARCHITECT


**TOLARAM JAIN & SONS (P) LTD.**  
KARTA

**For SANJAY KUMAR & SONS (P) LTD.**  
KARTA

**TITLE: PROPOSED GROUND FLOOR PLAN SHOWING SITE, PROPOSED TYPICAL 1ST, 6TH FLOOR PLAN, PROPOSED SEVENTH FLOOR PLAN & SITE PLAN AND LOCATION PLAN**

**PROJECT ARCHITECT:**  
**PRAKALPA™**  
145, NANI GOPAL ROY CHOWDHURY AVENUE,  
MAGDOLLA & 2nd FLOOR, KOLKATA - 700 014  
T: 033 04507757  
WEB SITE: www.pralakpa.in  
E-MAIL: prakalpa.arch@gmail.com


DETAIL BY:	Mia Ghosh
CHECKED BY:	A. Biswas/A. Chakraborty
APPROVED BY:	
SCALE = 1:100 (I.O.M)	DATE = 20.4.2015
SUBMISSION DRAWING	
DRAWING NO.	REV. NO. NO. RD
BALLYGUNGE PLACE / MICROWAVE SAAG 01	

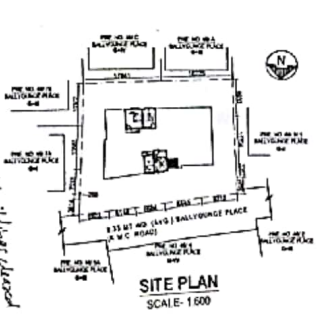


*Received*  
Height of the proposed building cleared for 33.76 M (including three feet safety margin) (not including ground level) (including 10% wind load) (not including 10% wind load) (not including 10% wind load) (not including 10% wind load)



ROAD SIDE ELEVATION

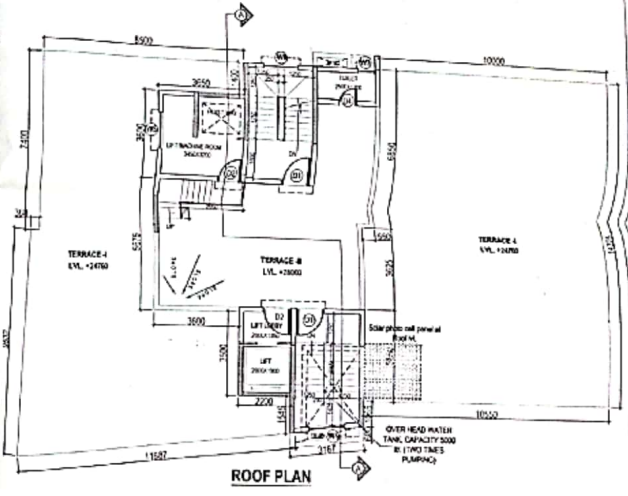

ROOF PLAN

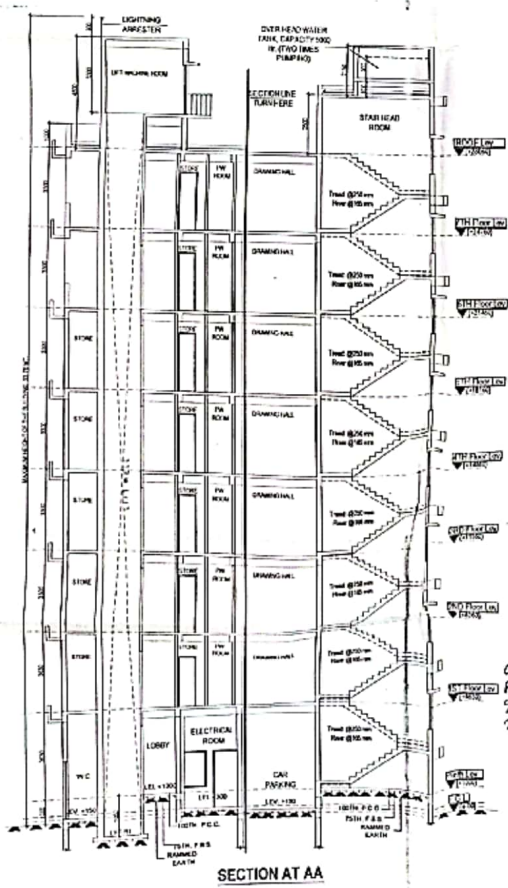

SECTION AT AA

Height of the Proposed building cleared for 33.76 M (Thirty Three Point Seven Six meters only) above ground level including Lift Machine room and Water tank on the roof top

DOOR - WINDOW SCHEDULE

WINDOWS			DOOR		
MARKED	WIDTH	HEIGHT	MARKED	WIDTH	HEIGHT
W1	5000	2100	D1	1500	2400
W2	2100	2100	D2	1000	2400
W3	750	1200	D3	800	2400
W4	800	1500	D4	750	2400
W5	1500	1500	D5	2000	2400
W6	4825	2100	D6	1250	2400
			D7	3000	2400
			D8	1500	2400
			D9	1500	2400
			D10	4800	2400
			D11	5000	2400

PROPOSED (G+VI) STORIED RESIDENTIAL BUILDING AT PREMISES NO: 46/8 BALLYGUNGE PLACE, WARD NO: 68, P.S-GARIAHAT, BOROUGH-VIII, KOLKATA-700 019, COMPLAING K.M.C. BUILDING RULES 2009 UNDER SECTION 393 OF K.M.C. ACT 1980 WITHIN THE KOLKATA MUNICIPAL CORPORATION.

NOTES  
 1. ALL DIMENSIONS ARE IN MM  
 2. REFER TO DRAWING NO. 1  
 3. SCALE: 1:100 (FOR ELEVATION AND SECTION)  
 4. ALL DIMENSIONS AND SHOWN IN THIS DRAWING SHOULD BE AS SHOWN UNLESS OTHERWISE SPECIFIED  
 5. ALL MATERIALS AND FINISHES TO BE AS PER SPECIFICATION AND DRAWING

SIGNATURE OF THE ARCHITECT

FOR TOLARAM JAIN & SONS (PVT.) LTD. ARCHITECTS  
 KOLKATA

FOR SANKARJAL JAIN & SONS (PVT.) LTD. ARCHITECTS  
 KOLKATA

TITLE: FRONT ELEVATION PROPOSED ROOF PLAN & SECTION AT A-A

PROJECT ARCHITECT  
**PRAKALPA**  
 145, NANE GOBAL ROY CHOWDHURY AVENUE,  
 2ND FLOOR, KOLKATA-700 014  
 T: 033 94507757  
 WEB SITE: www.prakalpa.com  
 E MAIL: prakalpa.arch@gmail.com

DETAIL BY: Mita Ghosh  
 CHECKED BY: A. Biswas / A. Chakraborty  
 APPROVED BY:  
 SCALE: 1:100 (L/O V) DATE: 29.4.2016  
 SUBMISSION DRAWING  
 DRAWING NO. REVISION NO. 00  
 BALLYGUNGE PLACE / MICROWAVE SANG 02