


PLAN FOR THE PROPOSED G+V STORED-UM COMMERICAL CUM RESIDENTIAL BUILDING OF SRI SOUMINATHAN, LATE DHIRENDRA NATH SAHA, MOUZA - RAJHIRSARAWANGALA - JE. NO.-42, R.S. PL. OF NO. - 2-30, 2331232/310, 232/3310, ER.P. OF NO. - 12112, M-543/110/3566, KAKHENO - 16429, AT MAHALLA - GURUDAGI PARA, HOLDING NO. 41, WARD NO. - 30, T.S. - BURDWAN, DIST. - PURBA BARDHAMAN, UNDER BURDWAN MUNICIPALITY.

SCALE - 1"=8'-0"

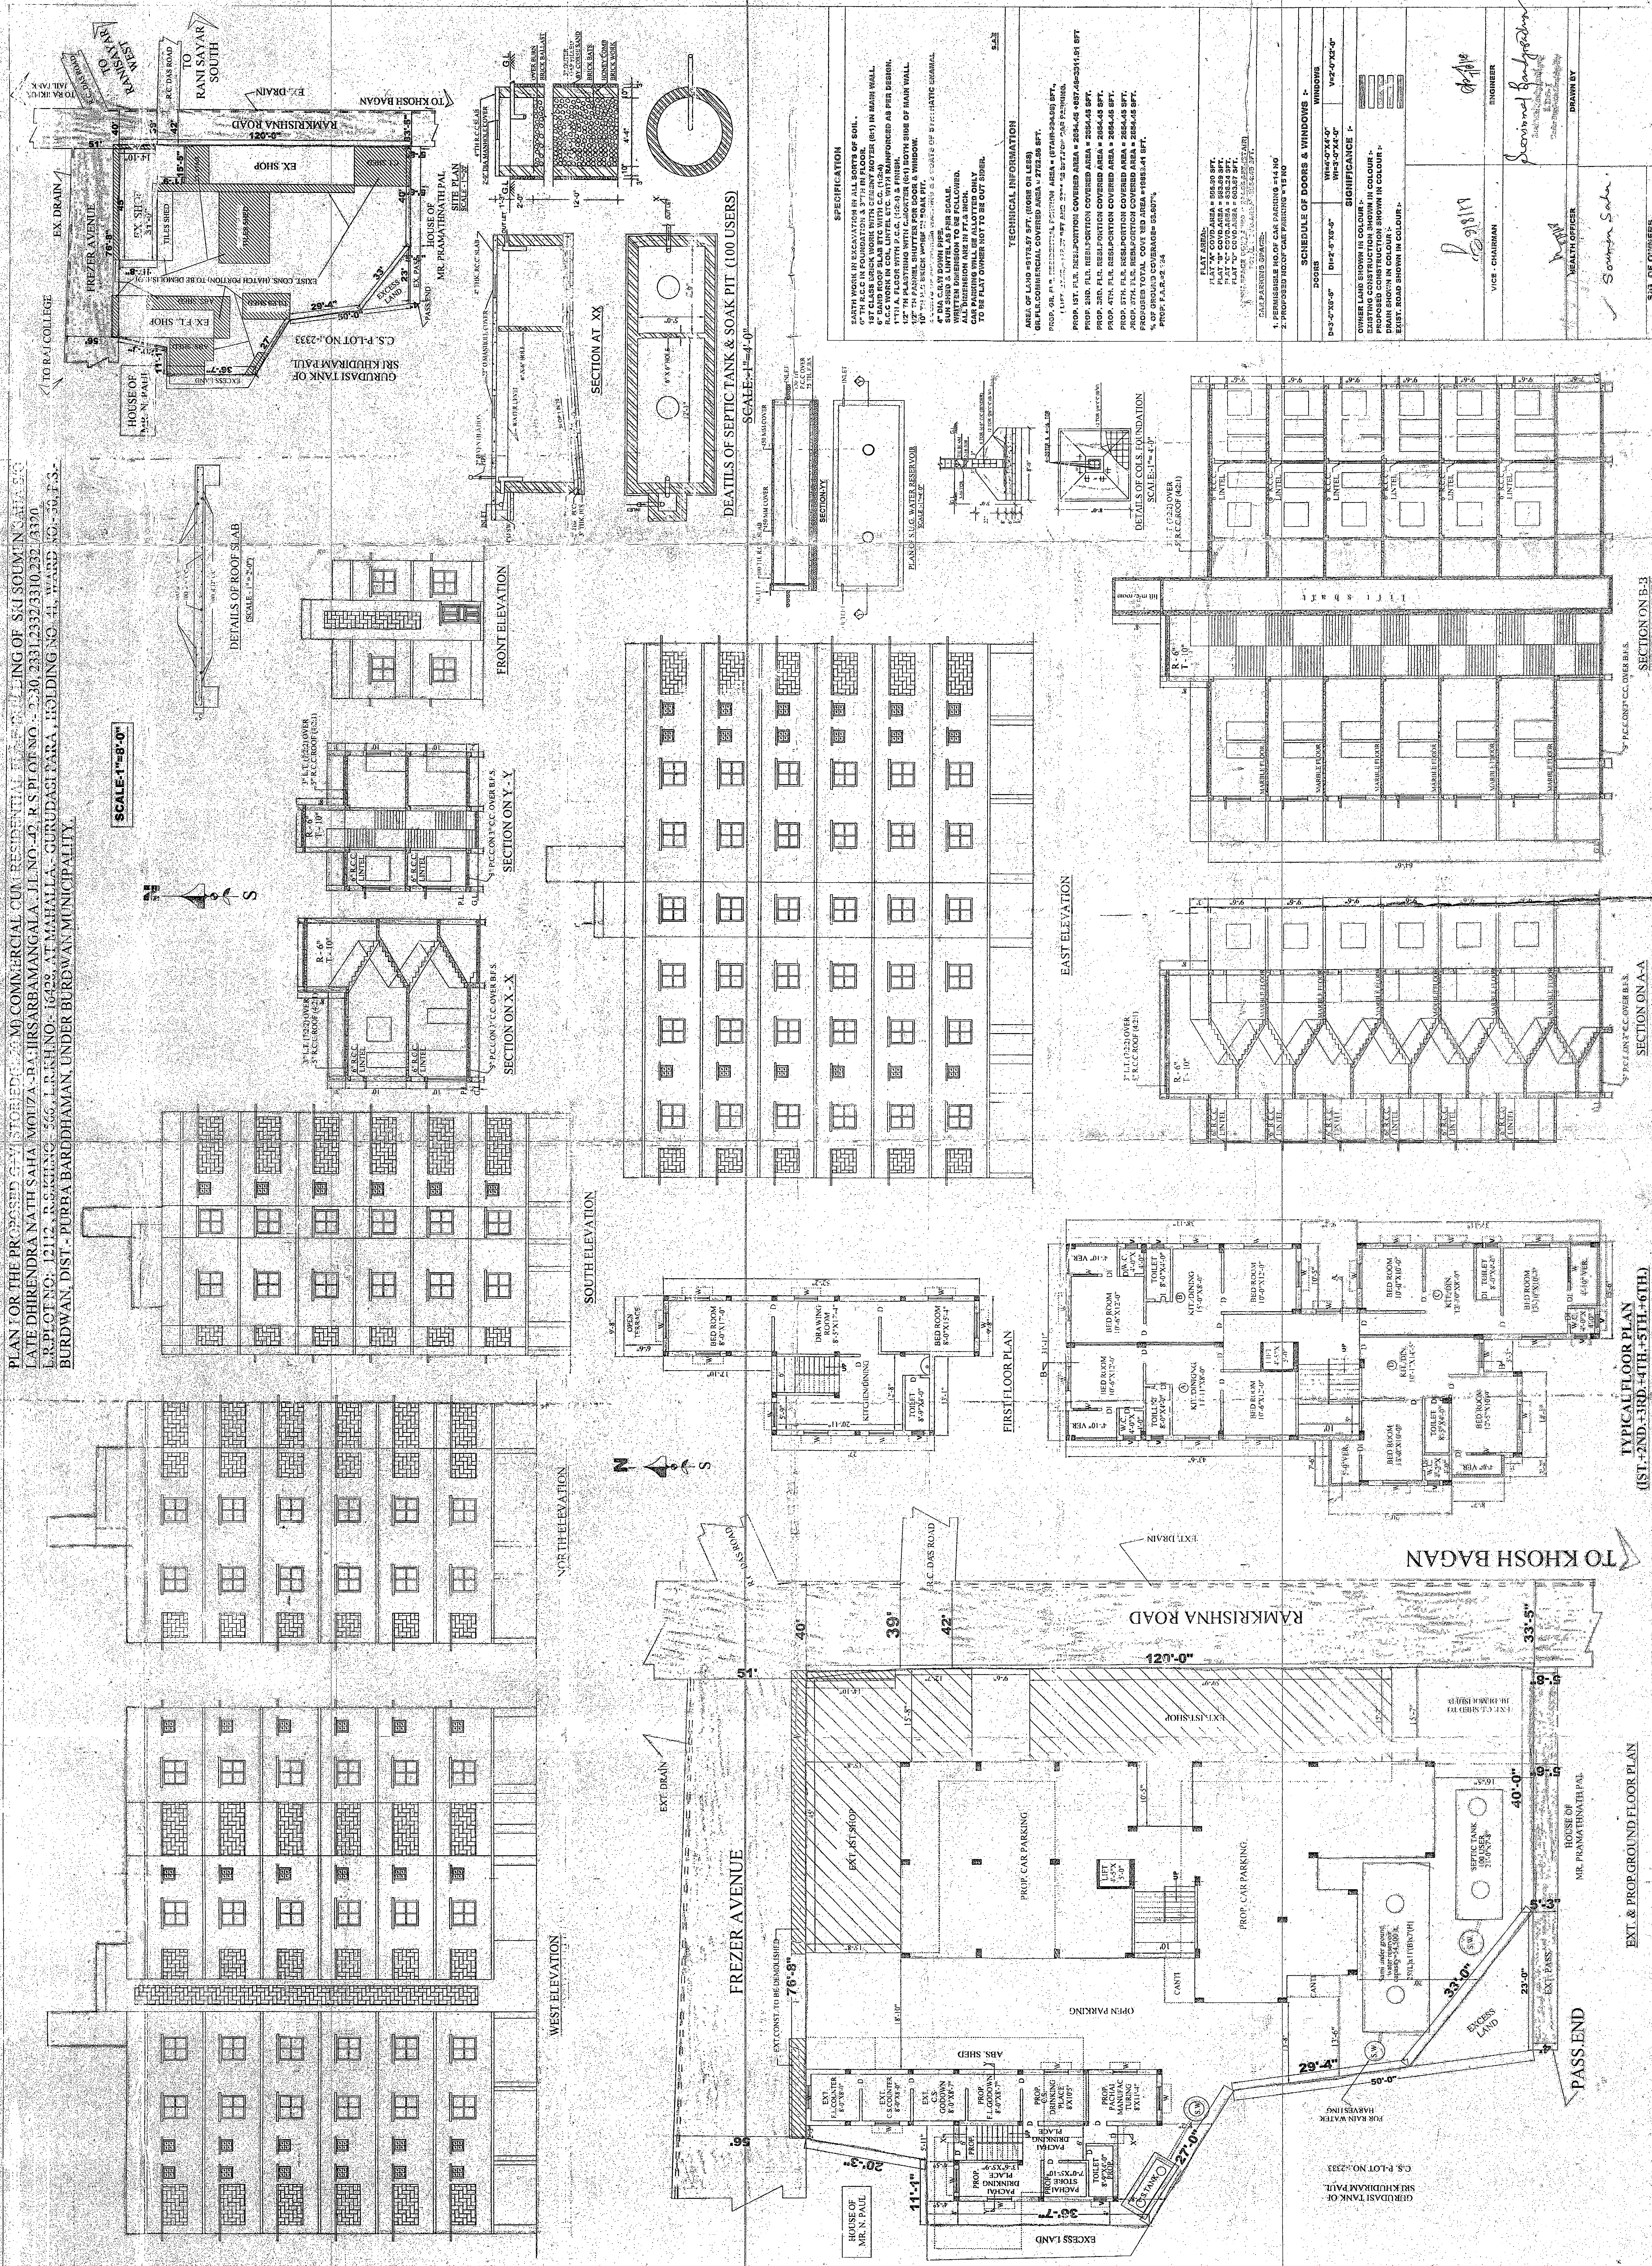

SPECIFICATION

BATH WORK IN EXCAVATION IN ALL SORTS OF SOIL.
 1" CLASS BRICK WORK WITH CEILING FROTER (B) IN MAIN WALL.
 1" CLASS BRICK WORK WITH CEILING FROTER (B) IN MAIN WALL.
 1 1/4" A FLOOR WITH P. C.C. (1:4:8) & FINISH.
 1 1/4" CLASS BRICK WORK WITH CEILING FROTER (B) IN MAIN WALL.
 10" 1/4" CLASS BRICK WORK WITH SOAK PIT.

TECHNICAL INFORMATION

AREA OF LAND - 9712.57 SFT. (ROOF ON LEAS)
 GR. FL. COMMERCIAL COVERED AREA - 2702.08 SFT.
 PRO. GR. FL. COMMERCIAL COVERED AREA - (2702.08) SFT.
 PROP. 1ST. FL. RES. PORTION COVERED AREA - 2854.45 SFT.
 PROP. 2ND. FL. RES. PORTION COVERED AREA - 2854.45 SFT.
 PROP. 3RD. FL. RES. PORTION COVERED AREA - 2854.45 SFT.
 PROP. 4TH. FL. RES. PORTION COVERED AREA - 2854.45 SFT.
 PROP. 5TH. FL. RES. PORTION COVERED AREA - 2854.45 SFT.
 % OF GROUNDED COVERAGE 65.97%.

SCHEDULE OF DOORS & WINDOWS

DOOR	DOOR SCHEDULE	WINDOWS	
D-01	4'-0" X 6'-0"	W-01	4'-0" X 4'-0"
D-02	6'-0" X 6'-0"	W-02	4'-0" X 6'-0"
D-03	6'-0" X 6'-0"	W-03	6'-0" X 4'-0"
D-04	4'-0" X 4'-0"	W-04	6'-0" X 4'-0"
D-05	6'-0" X 6'-0"	W-05	4'-0" X 6'-0"
D-06	6'-0" X 6'-0"	W-06	6'-0" X 6'-0"
D-07	4'-0" X 6'-0"	W-07	6'-0" X 4'-0"
D-08	4'-0" X 6'-0"	W-08	6'-0" X 4'-0"
D-09	4'-0" X 6'-0"	W-09	6'-0" X 4'-0"
D-10	6'-0" X 6'-0"	W-10	6'-0" X 6'-0"
D-11	4'-0" X 6'-0"	W-11	6'-0" X 4'-0"
D-12	4'-0" X 6'-0"	W-12	6'-0" X 4'-0"

Significance: OTHERS SHOWN IN COLOUR. PROPOSED CONSTRUCTION SHOWN IN COLOUR. DRAIN SHOWN IN COLOUR. EXIST. ROAD SHOWN IN COLOUR.

VICE-CHAIRMAN: *Sourin Saha*
 ENGINEER: *Sourin Saha*
 DRAWN BY: *Sourin Saha*