

SCHEDULE OF WINDOWS

TYPE	SIZE (MM.)	CILL HEIGHT U.F.L.	LINTEL HEIGHT U.F.L.
W1	1800 X 1300	800	2100
W2	600 X 1050	1050	2100
W3	1200 X 1200	1100	2100
V	600 X 900	1200	2100
V1	600 X 1850	250	2100

DOOR SCHEDULE:

TYPE	SIZE (MM)	CILL HEIGHT U.F.L.	LINTEL HEIGHT U.F.L.
D	1050X 2250	00	2300
D1	1000 X 1950	00	2100
D2	900 X 1950	00	2100
D3	750 X 1950	00	2100
D4	850 X 1850	00	2100

THIS DRAWING IS A PRIVATE AND CONFIDENTIAL COMMUNICATION AND THE PROPERTY OF SANON SEN & ASSOCIATES (P) LTD AND MUST NOT BE COPIED OR LENT WITHOUT THE CONSENT OF SANON SEN & ASSOCIATES (P) LTD.

NOTES :

1. ALL DIMENSIONS ARE IN MM.
2. DRAWING SHOULD NOT BE SCALED ONLY WRITTEN DIMENSIONS TO BE FOLLOWED.
3. EXTERNAL WALLS ARE 200 THK. AND INTERNAL WALLS ARE 100 THK. IN 1:6 CEMENT MORTAR.
4. EXTERNAL PLASTER IS 19 MM. THK. AND INTERNAL PLASTER 12 MM. THK. IN 1:5 CEMENT MORTAR.
5. ALL DOORS AND WINDOW FRAMES ARE OF GOOD QUALITY HARD WOOD.
6. GRADE OF CONCRETE M-20/25/30/40 (COL.).
7. ALL REINFORCEMENT TO CONFORM WITH I.S. 456 1978.
8. ALL P.C.C. IS IN 1:3:6 (CEMENT : SAND : AGGRE.)
9. LIME CONCRETE ON ROOF IS IN 2 : 2 : 6
10. SLOPE OF ROOF IN 1:120.
11. ALL INTERNAL WALLS ARE TO BE FINISHED WITH PLASTER OF PARIS WHILE SURFACE TO BE FINISHED WITH TWO COATS CEMENT BASED PAINTS.
12. MECHANICAL VENTILATION SYSTEM IS TO BE INSTALLED BESIDE THE PROVISION OF VENTILATION SHAFT.
13. ALL THE RECOMMENDATIONS OF WEST BENGAL FIRE SERVICES AND CIVIL AVIATION AUTHORITY WILL BE STRICTLY ADHERED TO THIS PROJECT.

**GROUND TO 4TH FLOOR
LIG
SCALE 1:100**


SIGNATURE OF ARCHITECT

HARSH SANON
ACHR / NKDA / 10 / 00065


SIGNATURE OF STRUCTURAL ENGINEER

CHANDI PRASAD KHANRA
STER-HIDCO/08/00005

SIGNATURE OF OWNER .

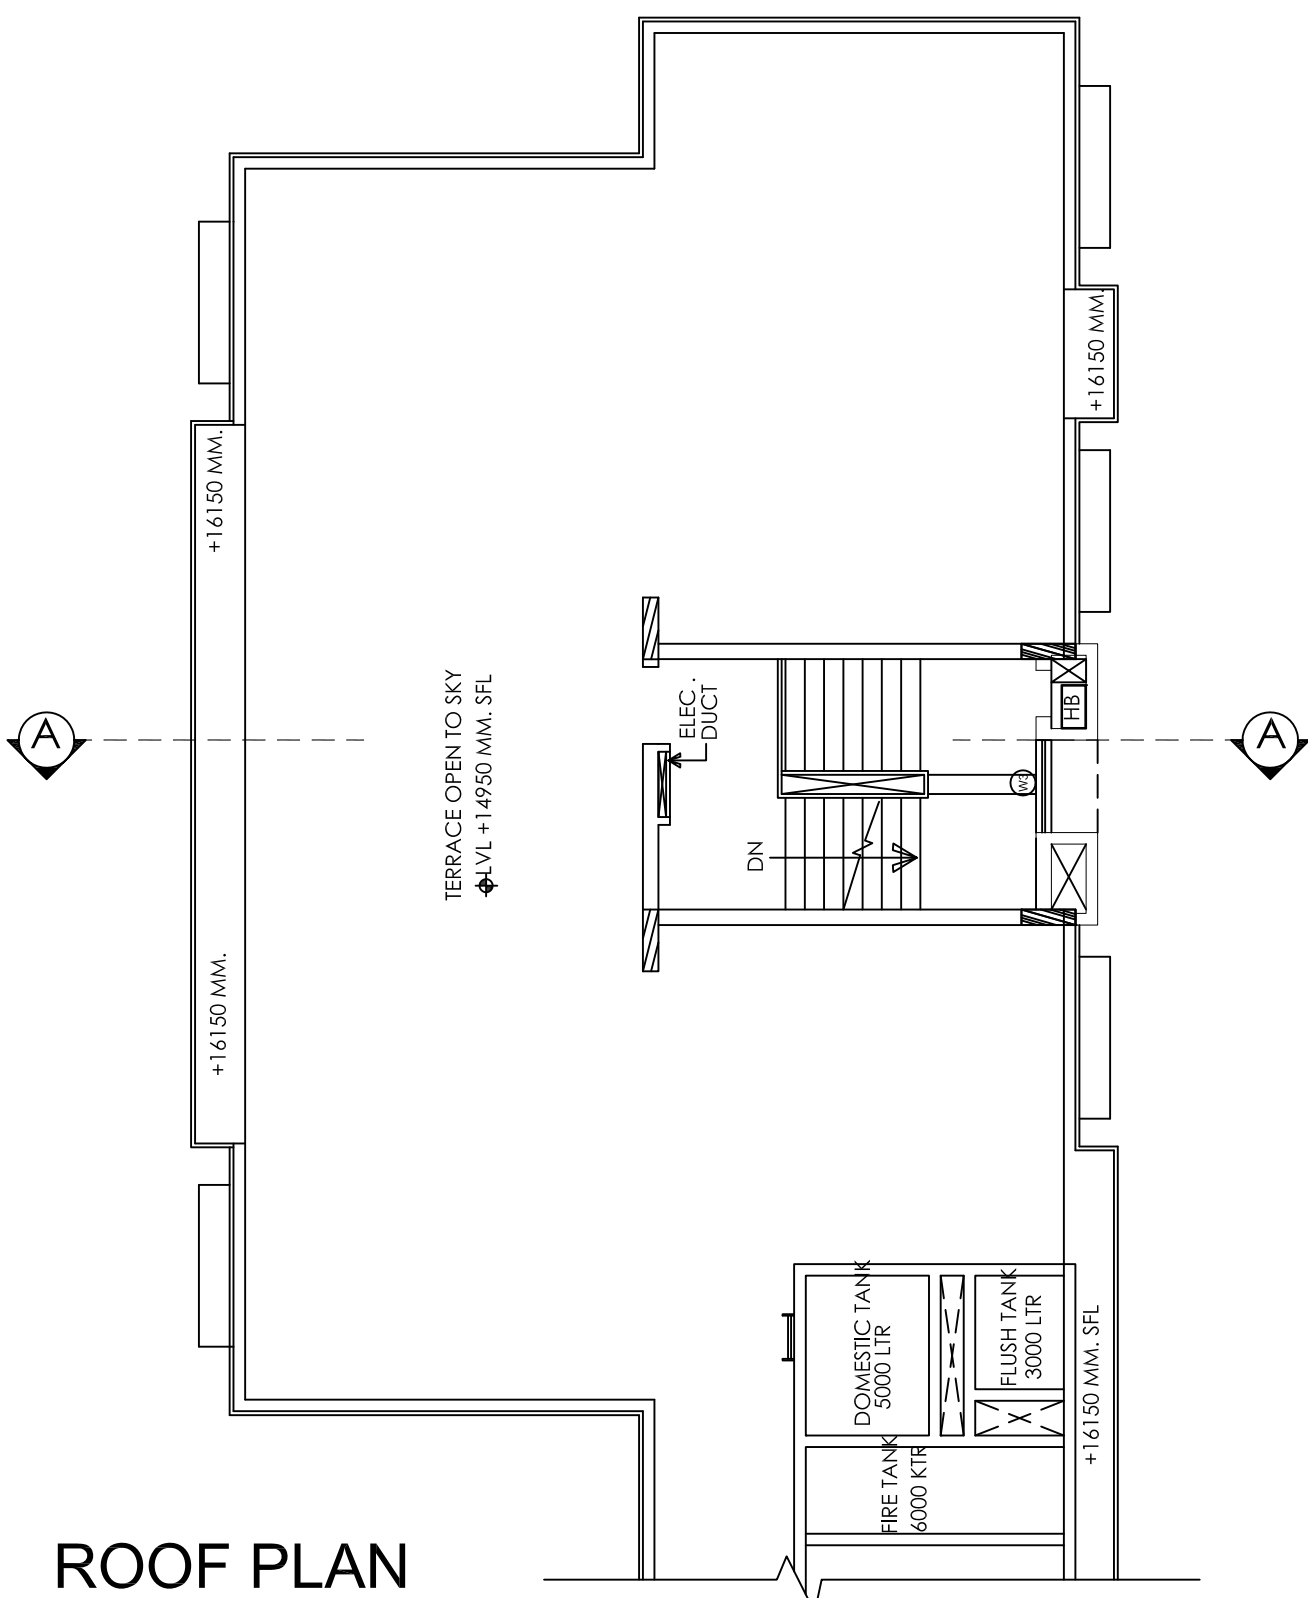

**ROOF PLAN
LIG
SCALE 1:100**

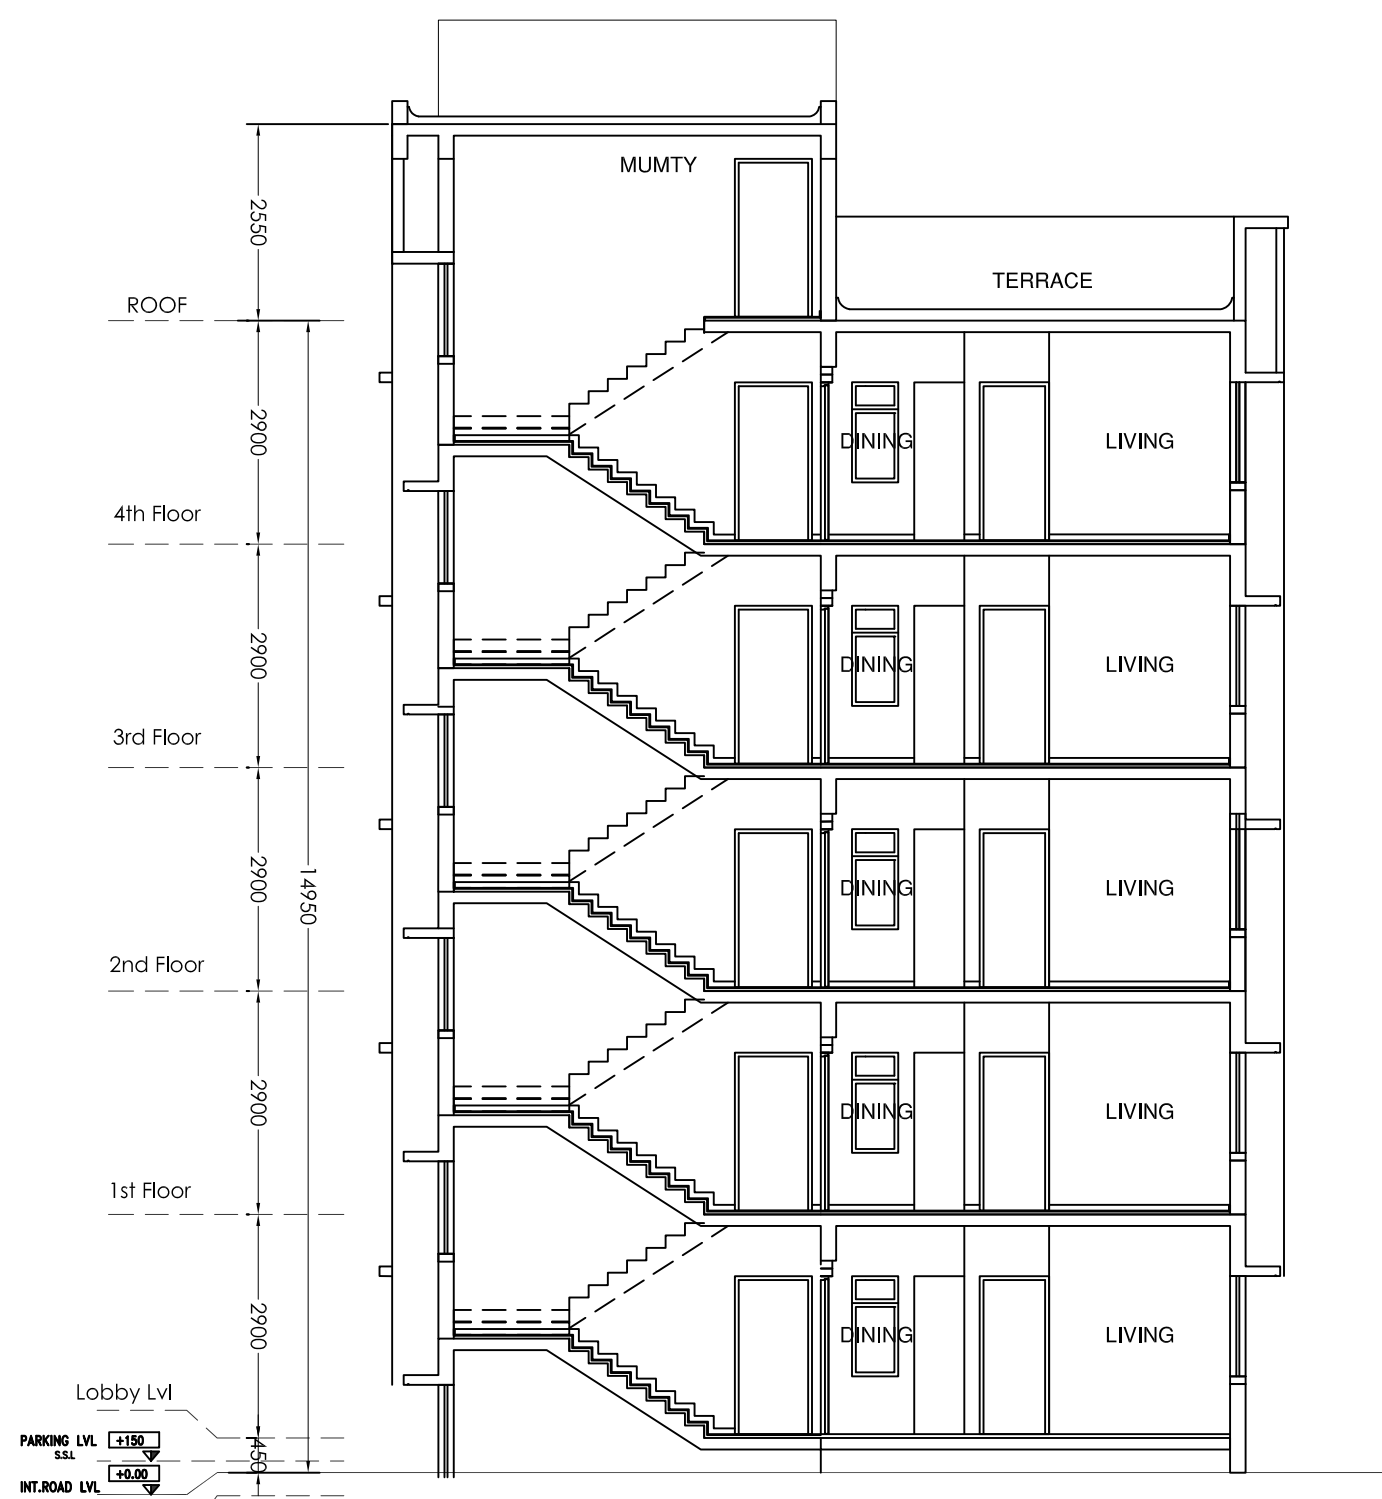

SECTION A-A

SCALE 1:100

SL.NO.	REVISIONS	DATE	DEALT

PROJECT :

PARTLY PROPOSED & PARTLY EXISTING UNDER CONSTRUCTION RESIDENTIAL COMPLEX AT PLOT NO. AA- IIB / BLK- 6 J.L. NO. - 13, MOUZA - REKJOANI P.S. - RAJARHAT, DIS :- NORTH 24 PARGANAS, FOR BENGAL EMAMI HOUSING LIMITED
HT. - 14.95 M.

DRG.NO.	NKDA-08A	LIG G+4 BLOCK TYPICAL FLOORAND ROOF PLAN	
JOB.NO.	725		

SCALE = AS MENTIONED	DATE:- 22.08.18	DEALT:- SOUNAK
----------------------	-----------------	----------------



SANON SEN & ASSOCIATES (P) LTD.

ARCHITECTS ENGINEERS INTERIOR DESIGNERS & TOWN PLANNERS
5 RUSSEL STREET, KOLKATA - 700071
PHONE :- 91-33-22264579, 22172505 22294402, FAX- 22266917
WEBSITE:- www.sanonon.com