


SITE PLAN OF PROP. G+III STORIED RESIDENTIAL BUILDING AT PRE. NO-1, SISIR KUMAR DAWN ROAD,
 KO. ATA-700 036, MOUZA-PALPARA, J.L. NO-7, L.R. DAG NO-2951 & 2952, KHATIAN NO-2546,
 WARD NO-27, HOL. NO-994, P.S. & MUNICIPALITY -BARANAGAR, DIST.-24 PGS. (N)


SCALE-1:200, TOTAL AREA OF LAND = 10K-7 CH.-16 SFT.= 699.646 SQM.

PERM. GROUND COVERAGE (50%)= 349.823 M2

PROP. GROUND COVERAGE (49.99%)= 349.820 M2

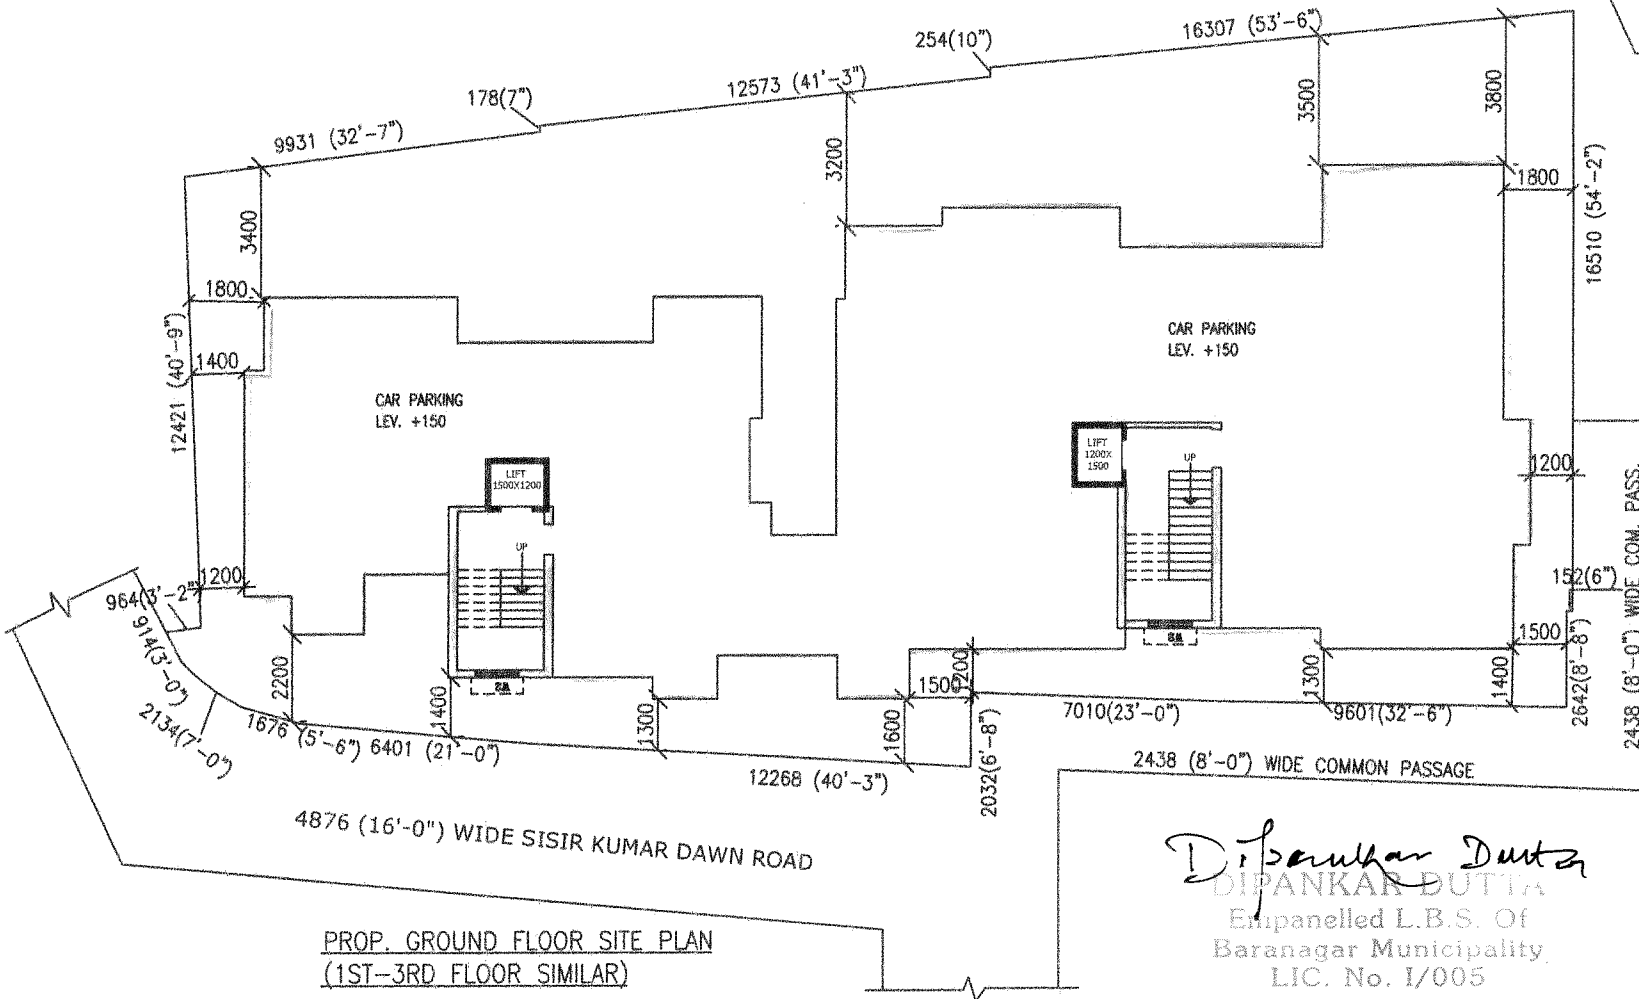

PROP. GROUND FLOOR SITE PLAN
 (1ST-3RD FLOOR SIMILAR)

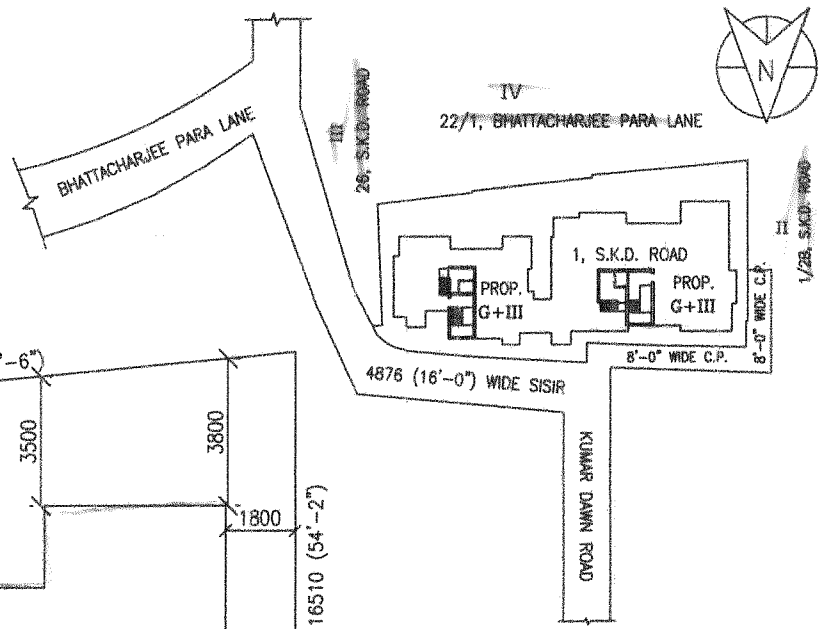

LOCATION PLAN
 SCALE 1:600

Anita Gupta
ANITA GUPTA
 Constituted Attorney of
 Sri Ajay Kumar Singhal
 Sri Brajesh Kumar Gupta

Dipankar Dutta
DIPANKAR DUTTA
 Empanelled L.B.S. Of
 Baranagar Municipality,
 LIC. No. I/005

GREEN SQUARE PROJECTS
Pradip Ch. Kar, Anita Gupta
Partner

SIG. OF L.B.S.

SIG. OF OWNER(S)