


1ST FLOOR PLAN  
(PLOT-1)

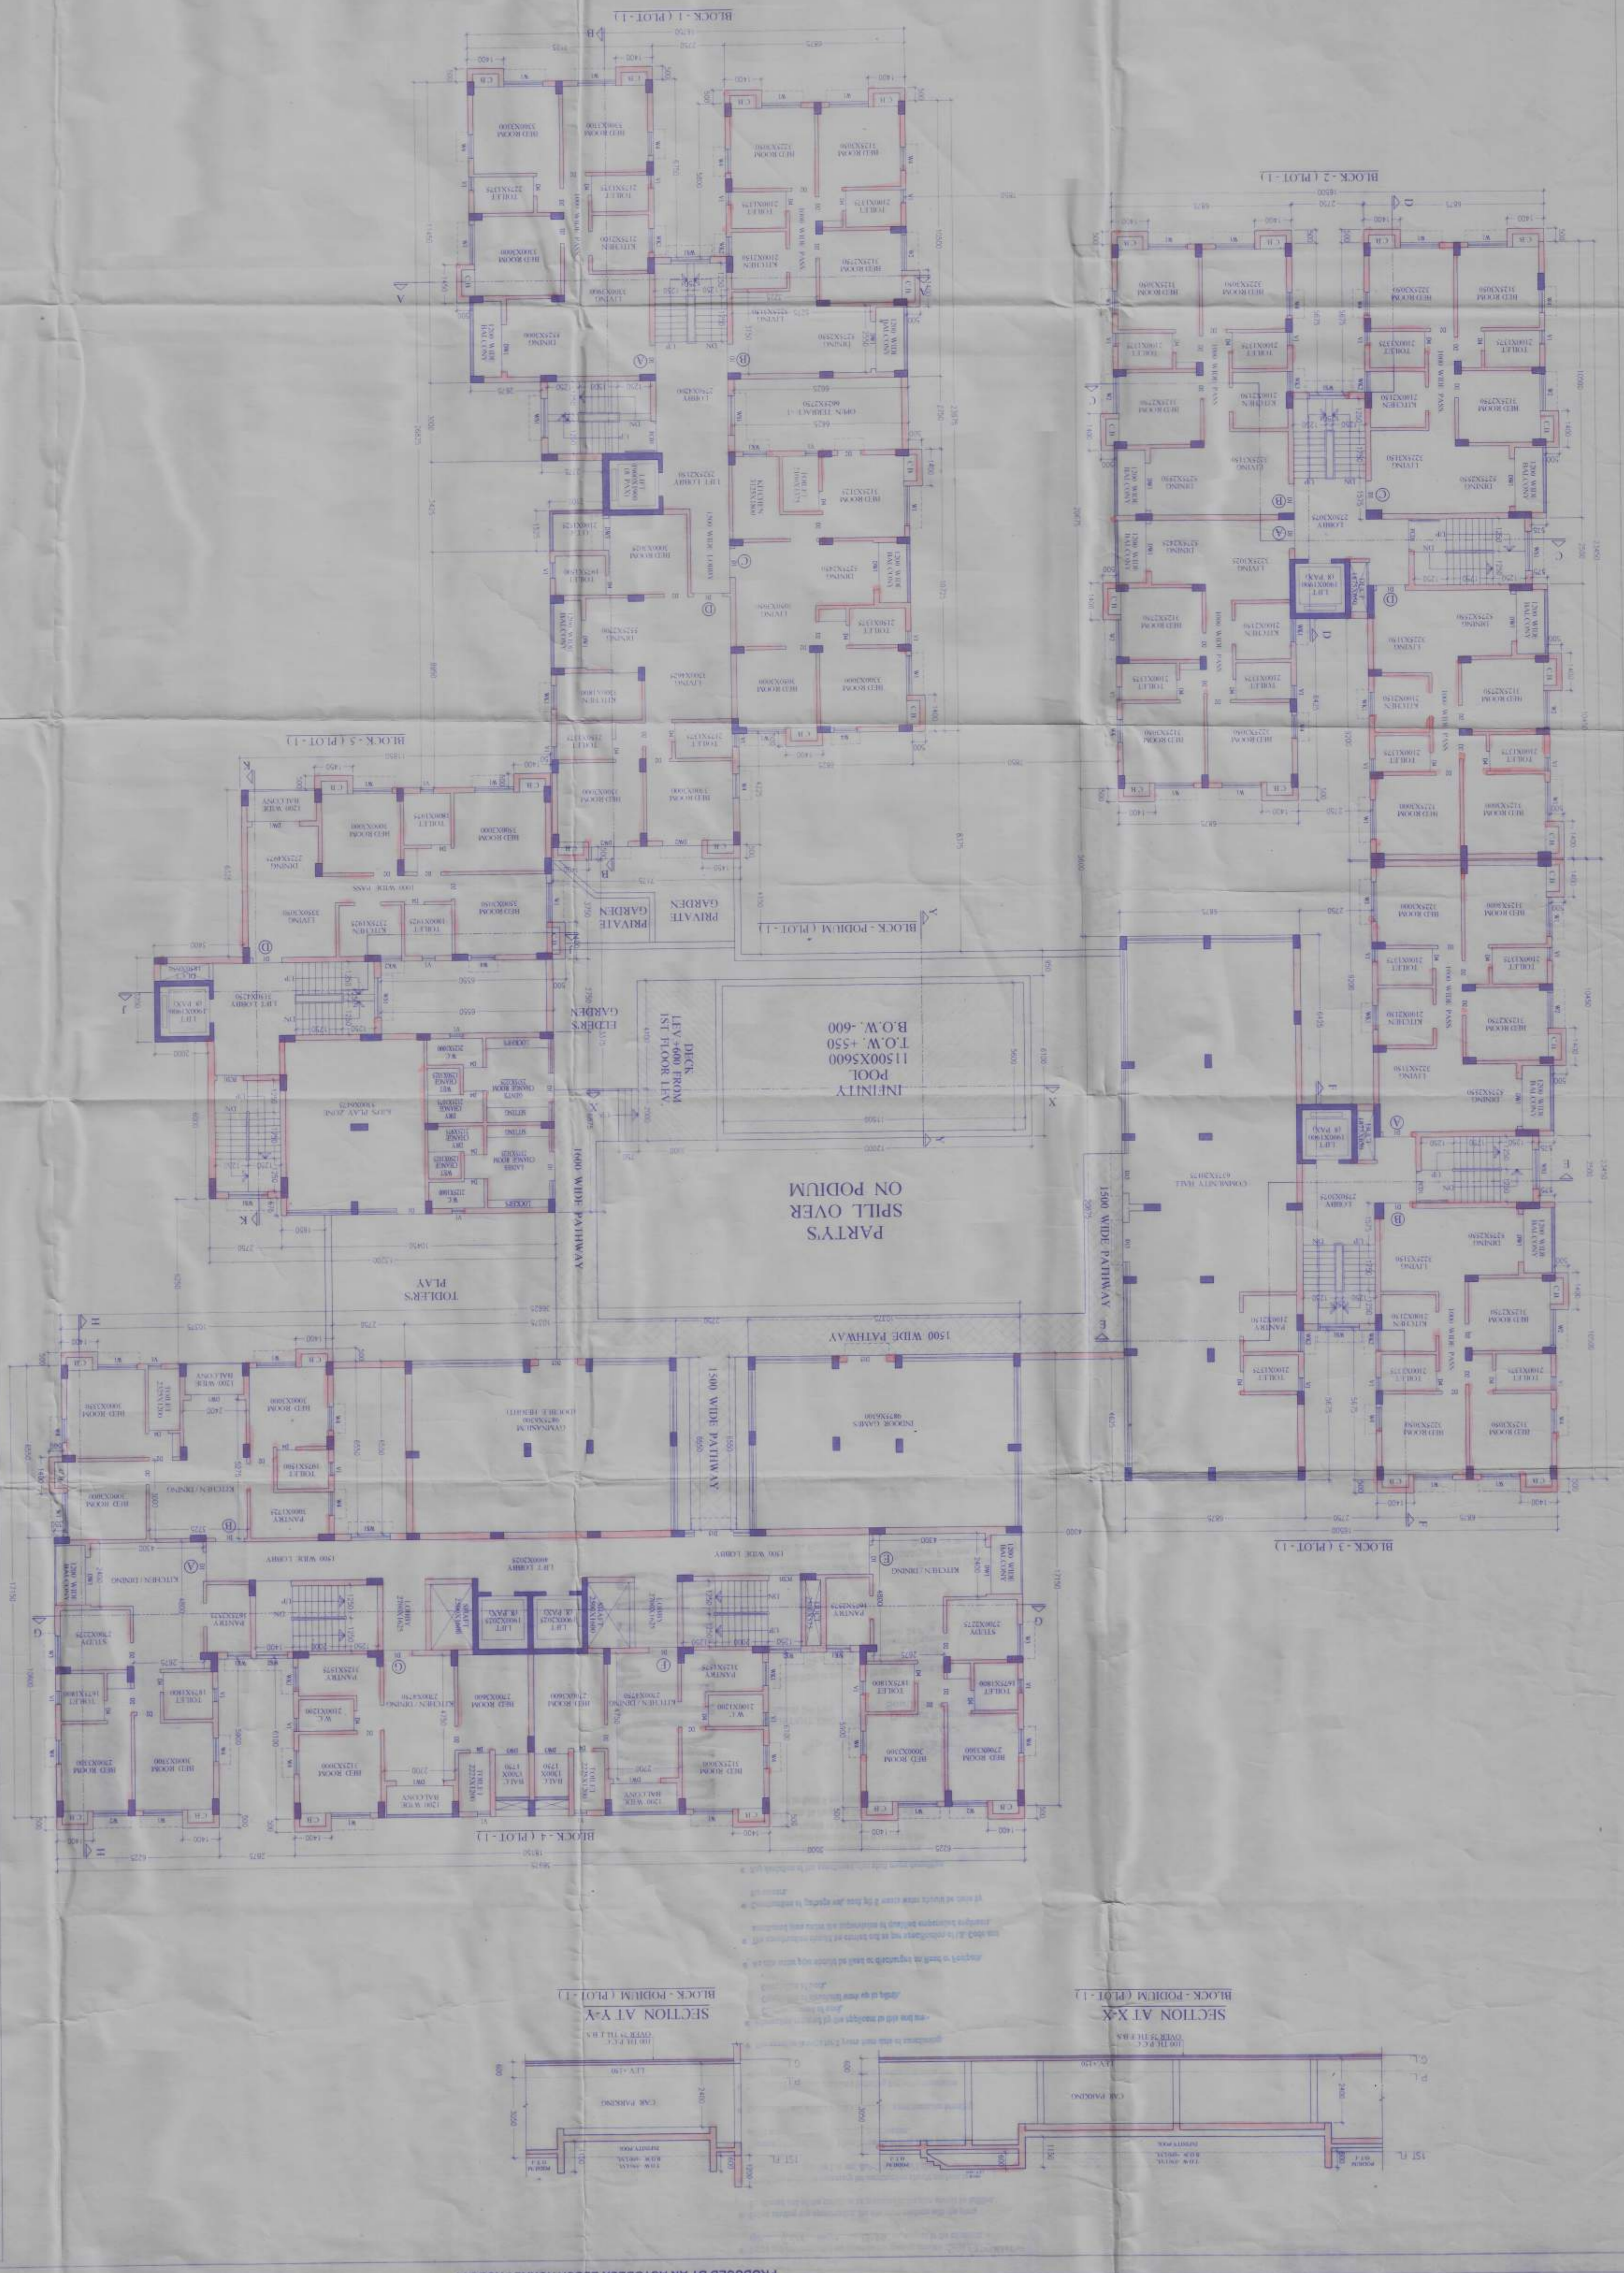

**FOR OFFICE USE ONLY**

P-157  
KOLKATA-84

CONSULTANT PLANNER & STRUCTURAL ENGINEERS  
**Sanyalson Associates**  
RAJ AGRAWAL & ASSOCIATES  
8B, ROYD STREET, KOLKATA - 16

ARCHITECT  
SCALE 1:100

DATE	JOB NO.	DEALT	CHECKED	SHEET NO.
30.08.2019	ARCH/692019	SURAJIT	ANIMESH	2 OF 6

PROJECT  
PROPOSED G+IV (15.00 MT. HT.) STORED  
RESIDENTIAL BUILDING AT HOLDING NO. 89  
RAMCHANDRAPUR, T. R. DAG NO. - 664, R.S.  
2544; MOUZA - RAMCHANDRAPUR, J.T. NO. - 58,  
TOUZI NO. - 114, P.S. - SONARPUR, DIST. - 24  
PARGANAS (S) UNDER BONHOOGHLY GRAM  
PANCHAYAT.

OWNERS NAME: BETOXY ORGANICS /  
RABINDRA SRIMAL / ANUP BHURA.

1ST FLOOR PLAN, SECTION AT X-X &  
SECTION AT Y-Y

TITLE  
BLOCK-1, 2, 3, 4, 5 & PODIUM (PLOT-1)

SIGNATURE OF ARCHITECT  
Rajmouli Agarwal  
Member of Council of  
Architects  
Architect  
Architectural CA / 94 / 17940

CERTIFICATE OF ARCHITECT  
THE P.R.S. HAS CERTIFIED ON THE PLAN HERE WITH FULL  
RESPONSIBILITY THAT THE BUILDING PLAN HAS BEEN DRAWN UP AS  
PER PROVISION OF WEST BENGAL BUILDING RULES - 2007.  
AS APPLICABLE FROM TIME TO TIME AND THAT THE SITE CONTAINS  
INCLUDING THE WIDTH OF THE BUILDING ROAD CONFORM WITH THE  
PLAN AND IT IS A BUILDABLE SITE AND NOT A TANK OR A FILLED  
UP TANK.

SIGNATURE OF STRUCTURAL ENGINEER  
SURIJ CH. SANAYAL  
B.E. AM. I. (STRUCTURAL)  
REGISTERED STRUCTURAL  
ENGINEER  
SOUTH 24 POS. ZILA PARSHAD  
E.S.E. NO. - 08

CERTIFICATE OF STRUCTURAL ENGINEER  
CERTIFIED THAT THE STRUCTURE DESIGN & DRAWINGS OF BOTH  
FOUNDATION & SUPER STRUCTURE OF THE BUILDING HAS BEEN  
MADE BY ME CONSIDERING ALL POSSIBLE LOADS INCLUDING THE  
SEISMIC LOAD AS PER THE NATIONAL BUILDING CODE OF INDIA &  
CERTIFIED THAT IT IS SAFE & STABLE IN ALL RESPECTS."

SIGNATURE OF OWNER

CERTIFICATE OF OWNER  
I, THE UNDERSIGNED, BEING THE OWNER OF THE ABOVE MENTIONED  
PROPERTY, HEREBY CERTIFY THAT THE ABOVE MENTIONED  
DRAWINGS AND SPECIFICATIONS ARE TRUE AND CORRECT AND  
I HAVE NO OBJECTION TO THE SAME BEING USED FOR THE  
CONSTRUCTION OF THE BUILDING AS PER THE ABOVE MENTIONED  
DRAWINGS AND SPECIFICATIONS.

**GENERAL NOTES**

1. ALL DIMENSIONS ARE IN MM.
2. ALL EXTERNAL WALLS 200TH & 200TH & INTERNAL WALLS 125 & 75 THK, UNLESS OTHERWISE MENTIONED.
3. ALL MASONRY WORKS ARE BOUNDED BY CEMENT MORTAR.
4. EXTERNAL PLASTER IS 25TH & INTERNAL PLASTER IS 12MM TH WITH 1:4 MORTAR.
5. ALL CONC. GRADE IS M200 (1:1.5:3).

**SCHEDULE OF DOORS & WINDOWS**

TYPE	SILL	LINTEL	HFT	SILL	LINTEL	SIZE
D15	2100	1500x1825	WT	275	2100	1500x1825
D1	2100	1500x1825	WT	275	2100	1500x1825
D4	2100	900x1050	WT	300	2100	900x1050
D11	2100	900x1050	WT	300	2100	900x1050
2/6

### 1st Floor Plan

- Voted and recommended for sanction the building plan No. 591/192/KHDA upto 67/4 Height 15.00 m. subject to the condition.
- Before starting any construction, the site must conform with the plans sanctioned and all the conditions as proposed in the plan should be fulfilled.
- All building materials necessary for construction should conform to the standards laid in the Indian Building Code of India.
- Necessary precautions should be taken for safety of lives of the adjoining public and property proposed during construction.
- Construction site should be maintained to prevent mosquito breeding.
- Design of all structural members including that of the foundation should conform to standard sanctioned in the Manual of India.
- The sanction is valid for 3 years from date of sanctioning.
- Information required by the applicant to this end are:-  
Commencement of work.  
Completion of structural work up to plinth.  
Completion of work.
- No rain water pipe should be fixed or discharged on Road or Footpath.
- The construction should be carried out as per specification of IS Code and sanctioned plan under the supervision of qualified experienced engineers.
- Construction of garbage vat, soak pit & waste water should be done by the owners.
- Any deviation of the sanctioned plan shall mean demolition.
  1. There should not be any court case or any complaints from any corner in respect of the said property as per plan.
  2. "South 24 Parganas Zilla Parishad" will not be liable if any dispute arises at the site.

**SANCTIONED**

26/1/19  
ASSISTANT ENGINEER  
South 24 Pgs. Z.P.

27/1/19  
District Engineer  
South 24 Pgs. Z.P.

Sanction should be obtained from the competent Panchayat Samiti  
26/1/19  
Assistant Engineer  
South 24 Pgs. ZP

27/1/19  
District Engineer  
South 24 Pgs. ZP

Sub-Assistant Engineer (A-1)  
Sonarpur Development Block  
South 24 Parganas

Executive Officer  
Sonarpur Panchayat Samity  
South 24 Parganas