




FIRST FLOOR PLAN.

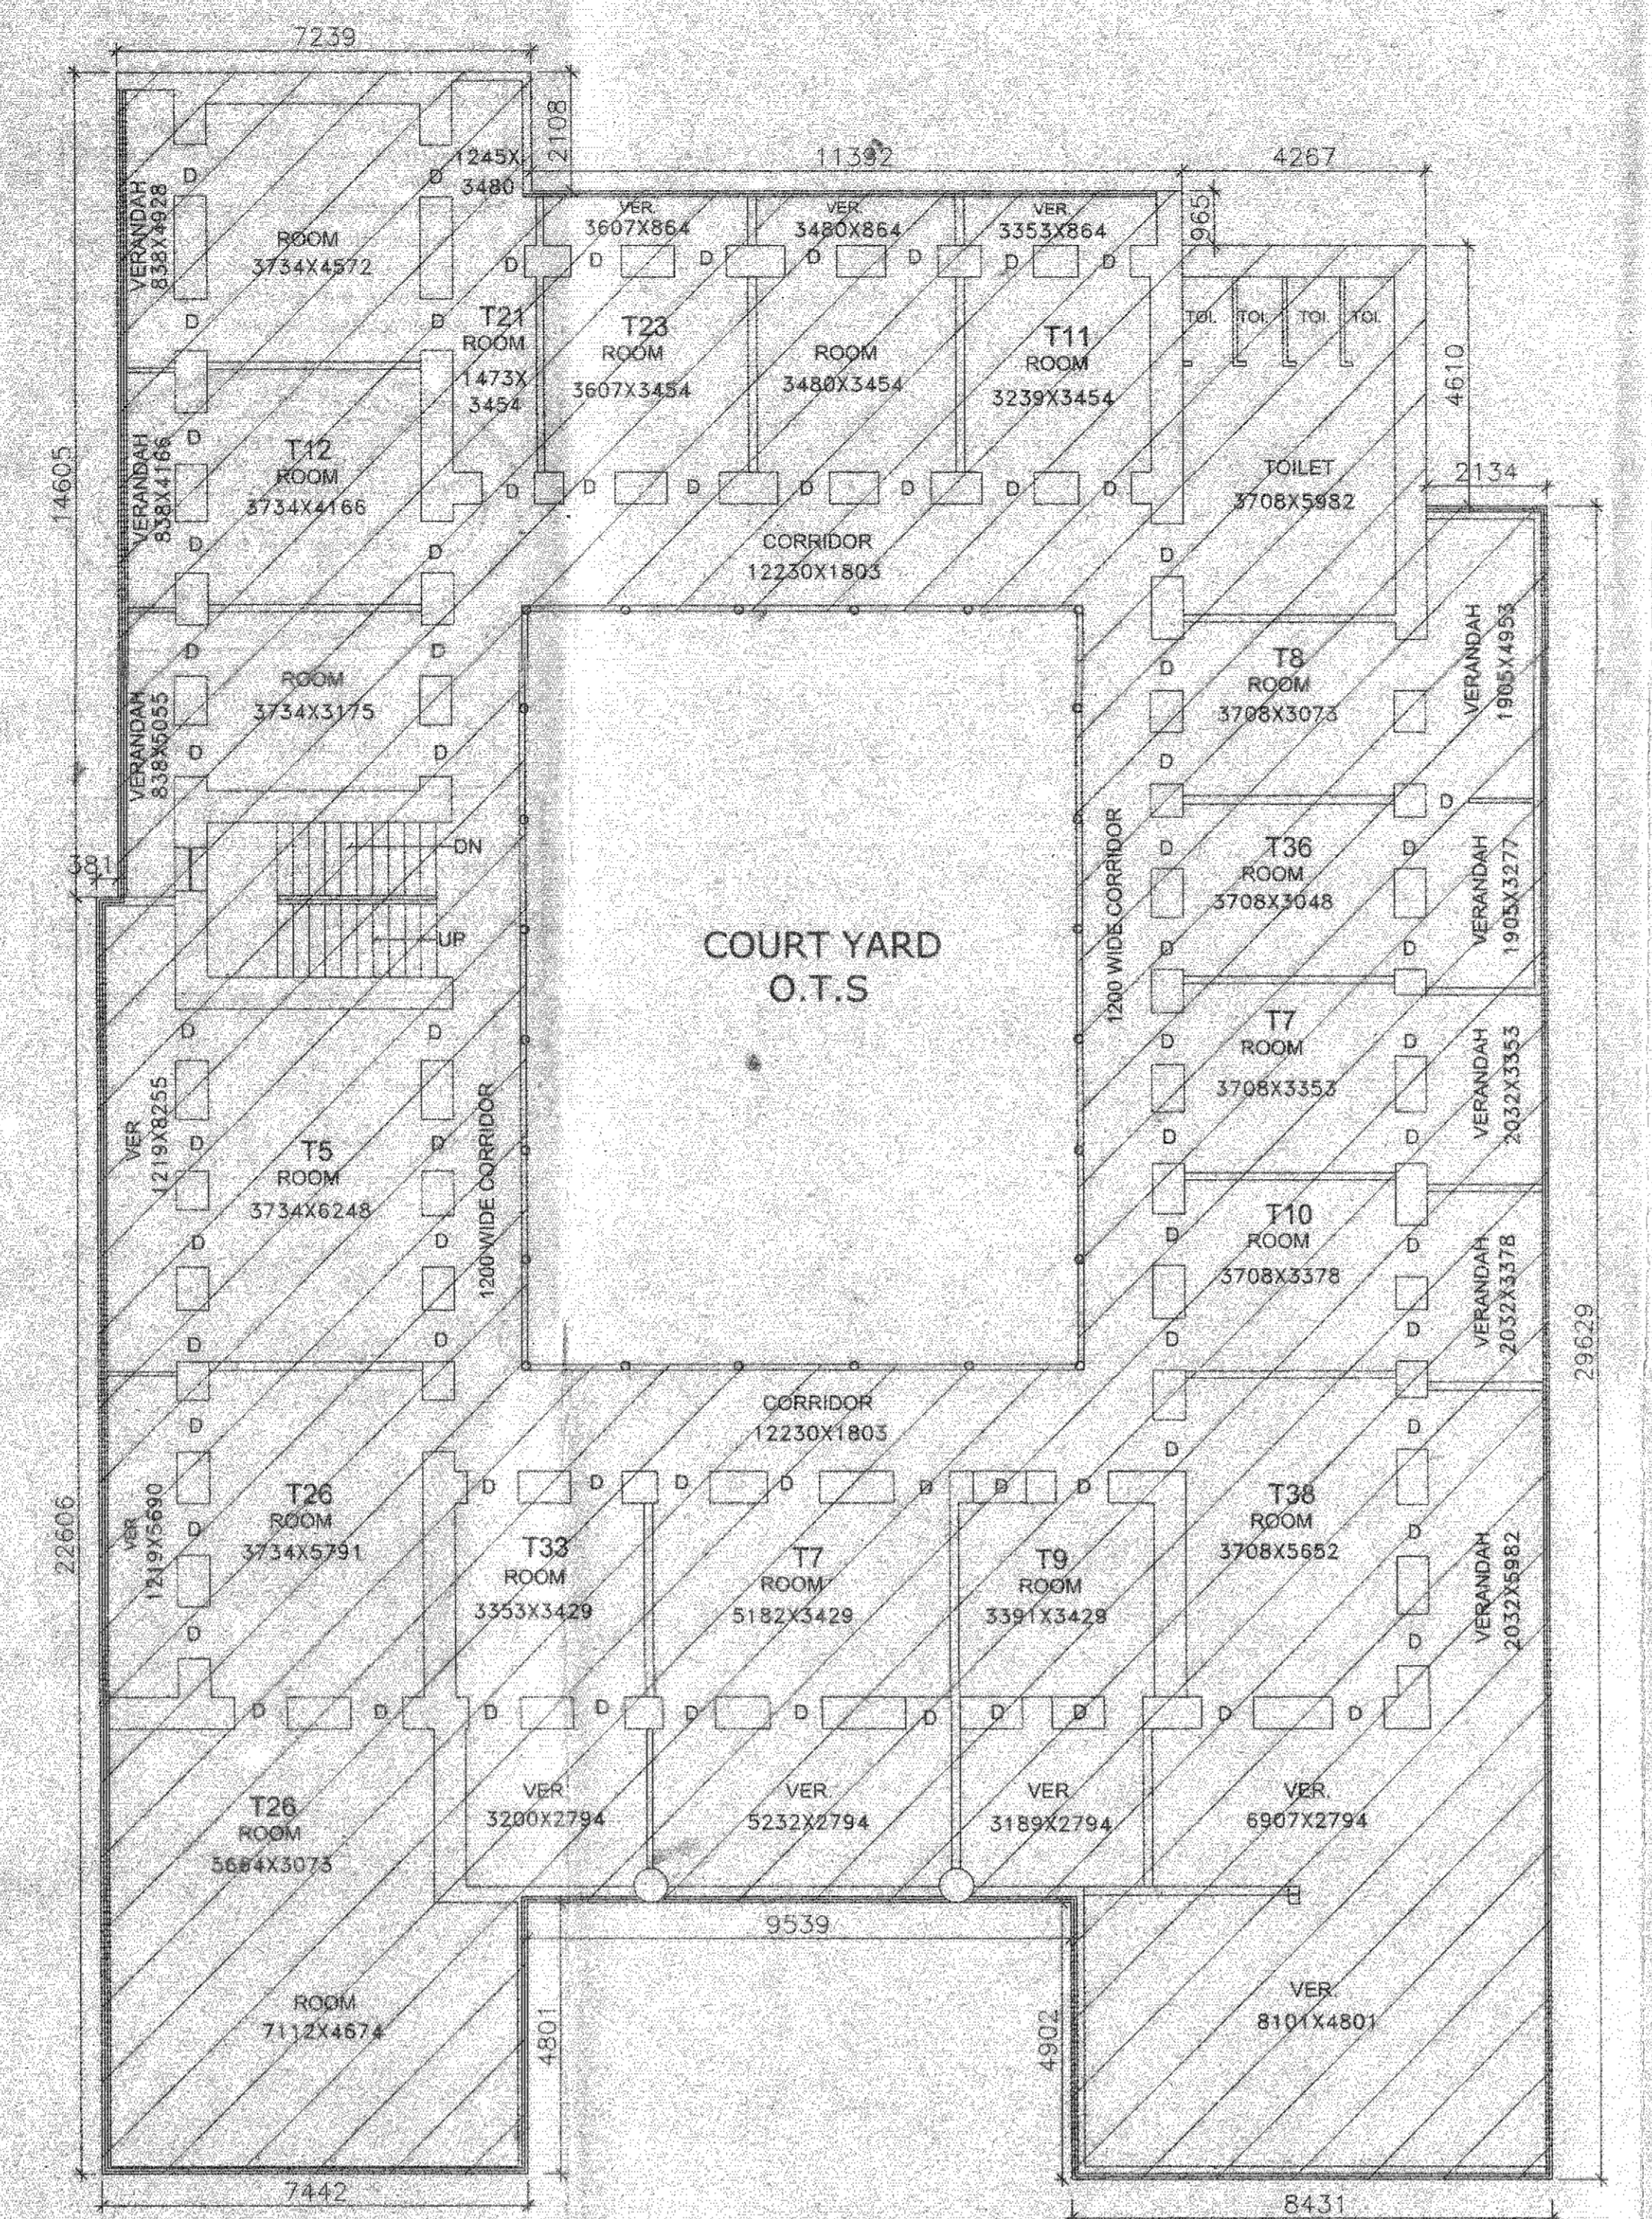

EXISTING FIRST FLOOR PLAN

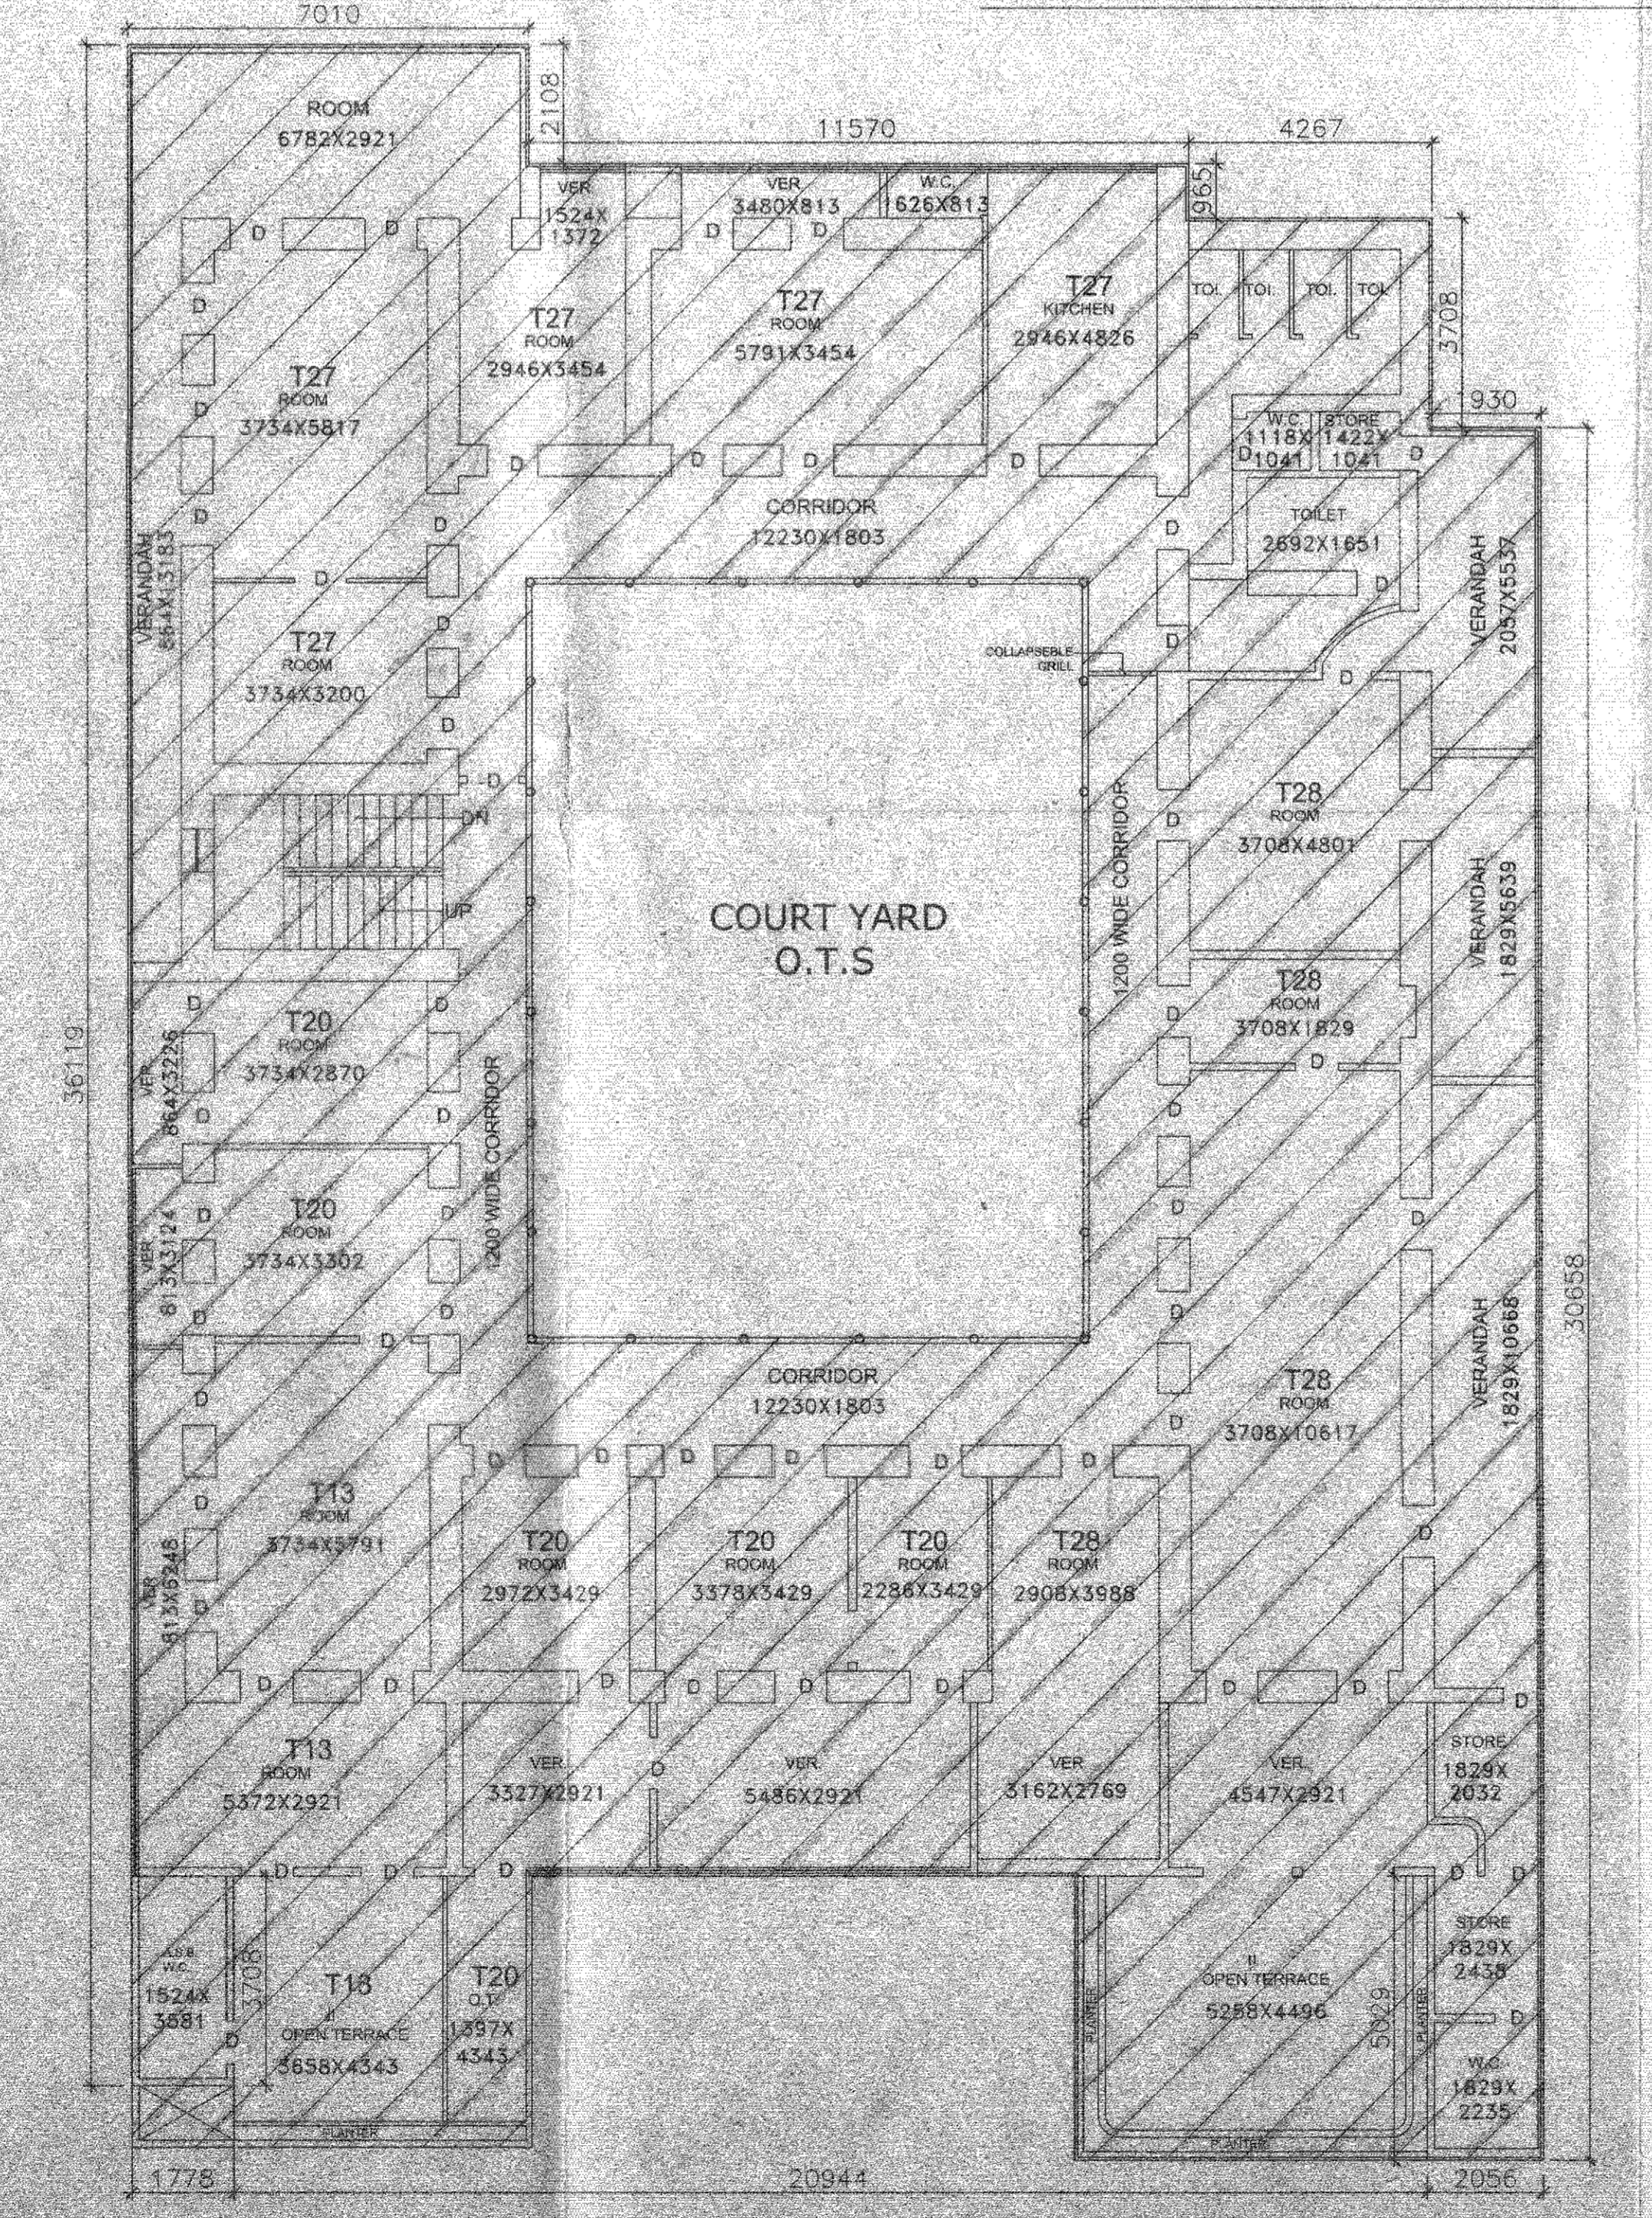

EXISTING SECOND FLOOR PLAN

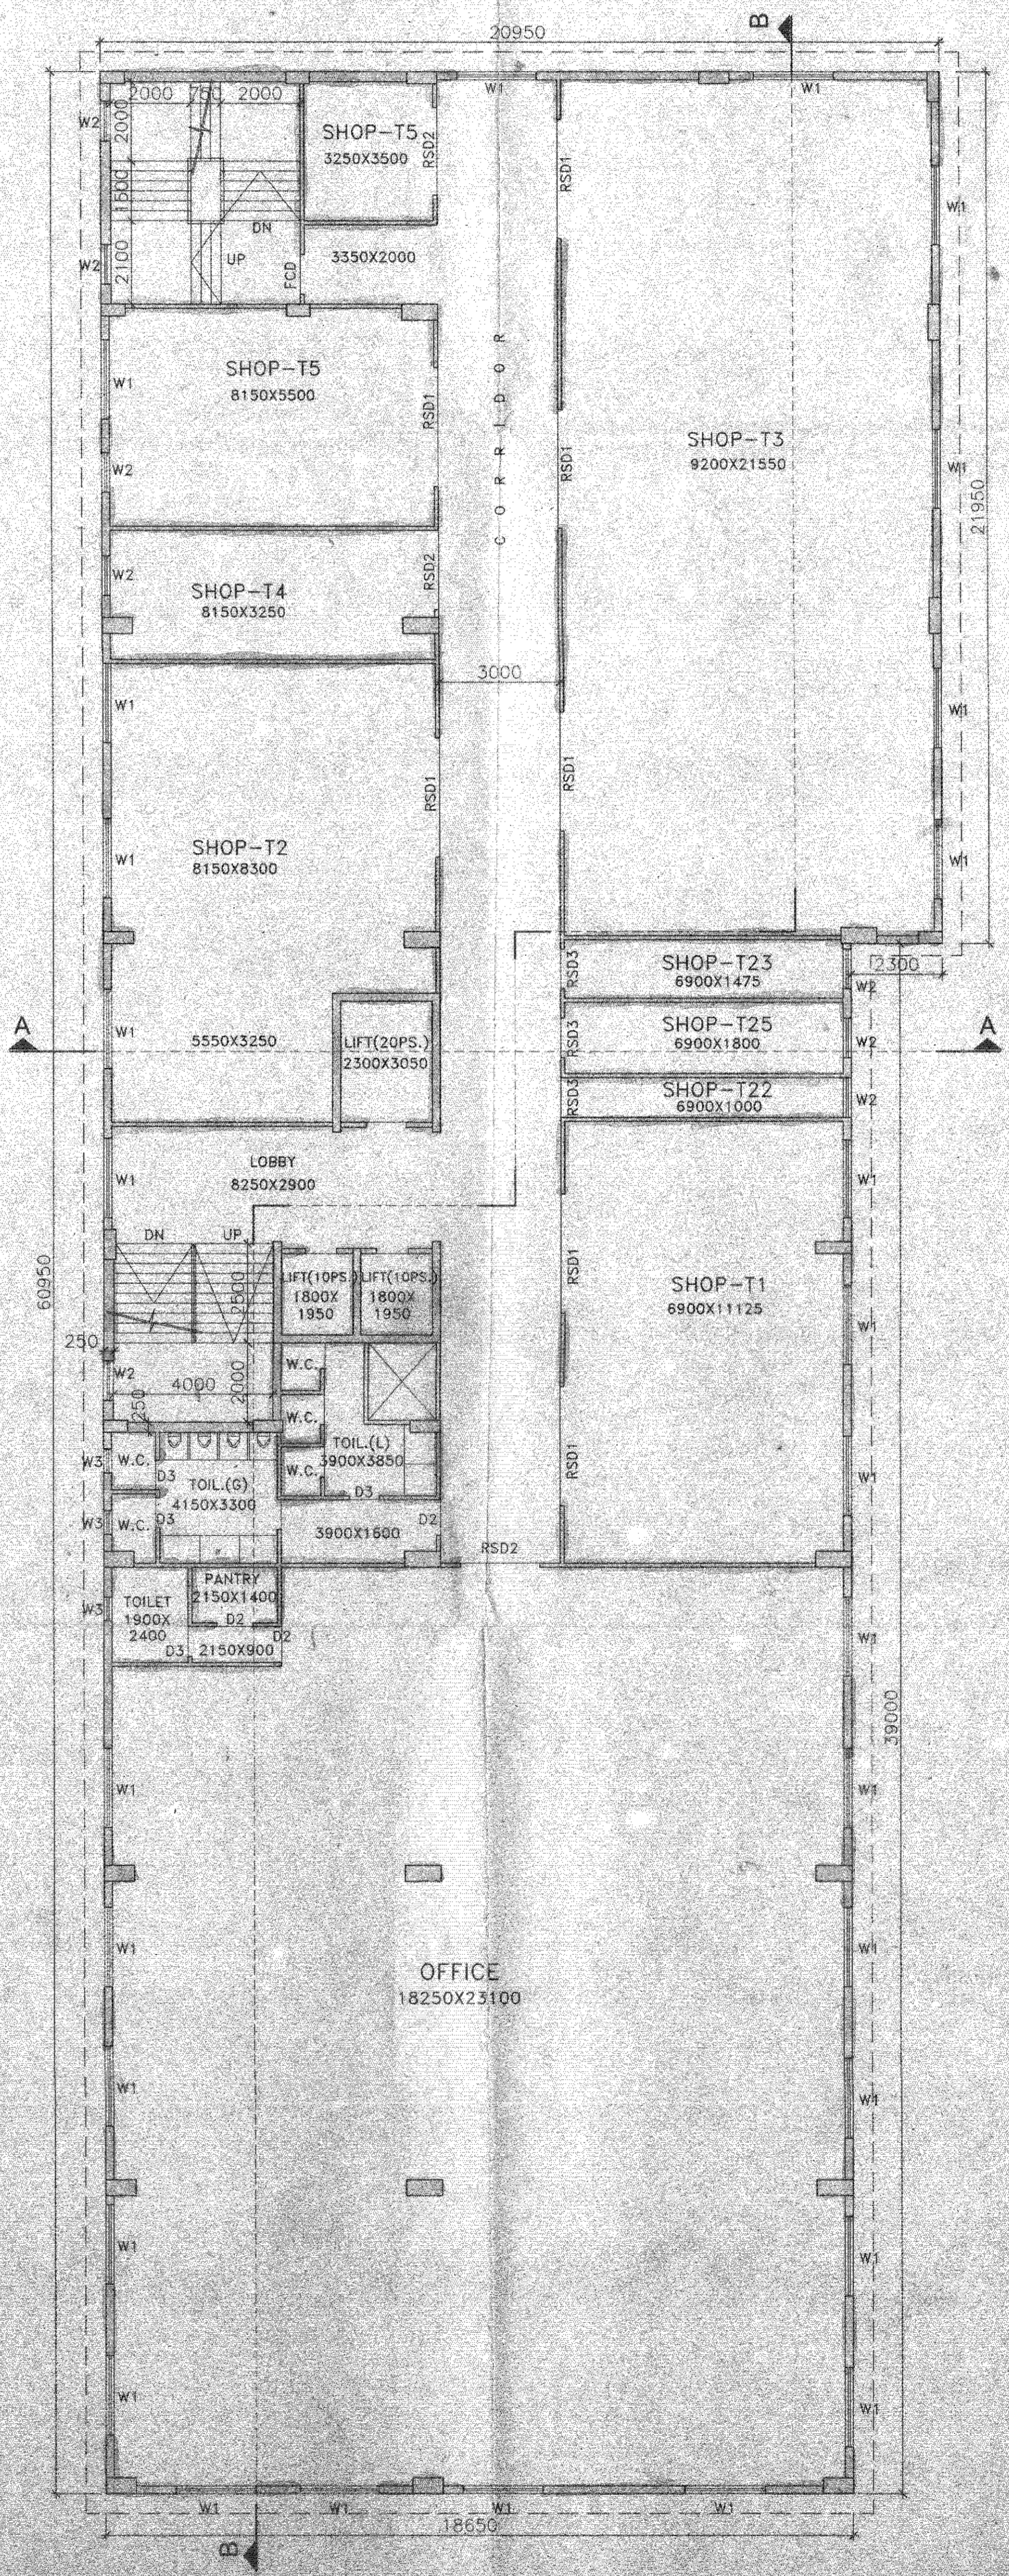

SECOND FLOOR PLAN.

SCHEDULE OF DOORS & WINDOWS

DOORS	WINDOWS					
	TYPE	WIDTH	HEIGHT	REMARKS	NO.	REMARKS
D1	1000	2100		WT	2000x1800	2100
D2	200	1000		WT	1000x1200	2100
D3	750	2100		WT	800x900	2100
D4	3000	2100		WT		2100
D5	1000	2100		WT		2100
D6	1000	2100		WT		2100

DESIGNED: SCALE: 1:500, 1:100, 1:400, 1:4000  
 DATE: 11-11-2018

ARCHITECT  
**ESPACE**  
 KOLKATA  
 21 BANGSAR ROAD, KOLKATA-700015  
 Tel: 91-33-445-4100 / 4105  
 Email: space@space.in  
 Website: www.space.in

For Zeeva Builders Pvt. Ltd.  
 As Project Architect  
 21 Bangsara Road, Kolkata-700015  
 SIGNATURE OF OWNER & SEAL

ARCHITECT'S CERTIFICATE  
 THE PLOT HAS BEEN INSPECTED BY ME AND ON THAT BASIS I DO CERTIFY WITH FULL RESPONSIBILITY THAT THE PROPOSED BUILDING PLAN HAS BEEN DRAWN AS PER PROVISION OF K.M.C. BUILDING RULE 2009 AS AMENDED FROM TIME TO TIME IN CONFORMANCE WITH RULE 142 OF K.M.C. BUILDING RULE 2009. THE PLOT IS DEMARCATED BY BOUNDARY WALL ON ALL SIDES. THE SITE PLAN AND LOCATION PLAN COVERS THE SITE.

DEBATOOSH GHUJ  
 Architect + Urban Designer  
 MARCH, PRA. PRACT. AND  
 Reg. No. CA/09/12048  
 SIGNATURE OF ARCHITECT & SEAL

STRUCTURAL ENGINEER'S CERTIFICATE  
 THE STRUCTURAL DESIGN AND DRAWINGS OF BOTH FOUNDATION & SUPERSTRUCTURE OF THE BUILDING HAS BEEN MADE BY ME CONSIDERING ALL POSSIBLE LOADS INCLUDING THE SEISMIC LOAD AS PER THE NATIONAL BUILDING CODE OF INDIA AND CERTIFIED THAT IT IS SAFE AND STABLE IN ALL RESPECTS.

BIBEK BIKASH MULLICK  
 S.S.E. - 1/75  
 KOLKATA MUNICIPAL CORPORATION  
 REG. NO. 1076/75  
 SIGNATURE OF STRUCTURAL ENGINEER & SEAL

STRUCTURAL REVIEWER'S CERTIFICATE  
 KOUSHIK SENGUPTA  
 S.S.E. (S) - 1/75  
 KOLKATA MUNICIPAL CORPORATION  
 REG. NO. 1076/75  
 SIGNATURE OF STRUCTURAL REVIEWER & SEAL

