



PHASE-I

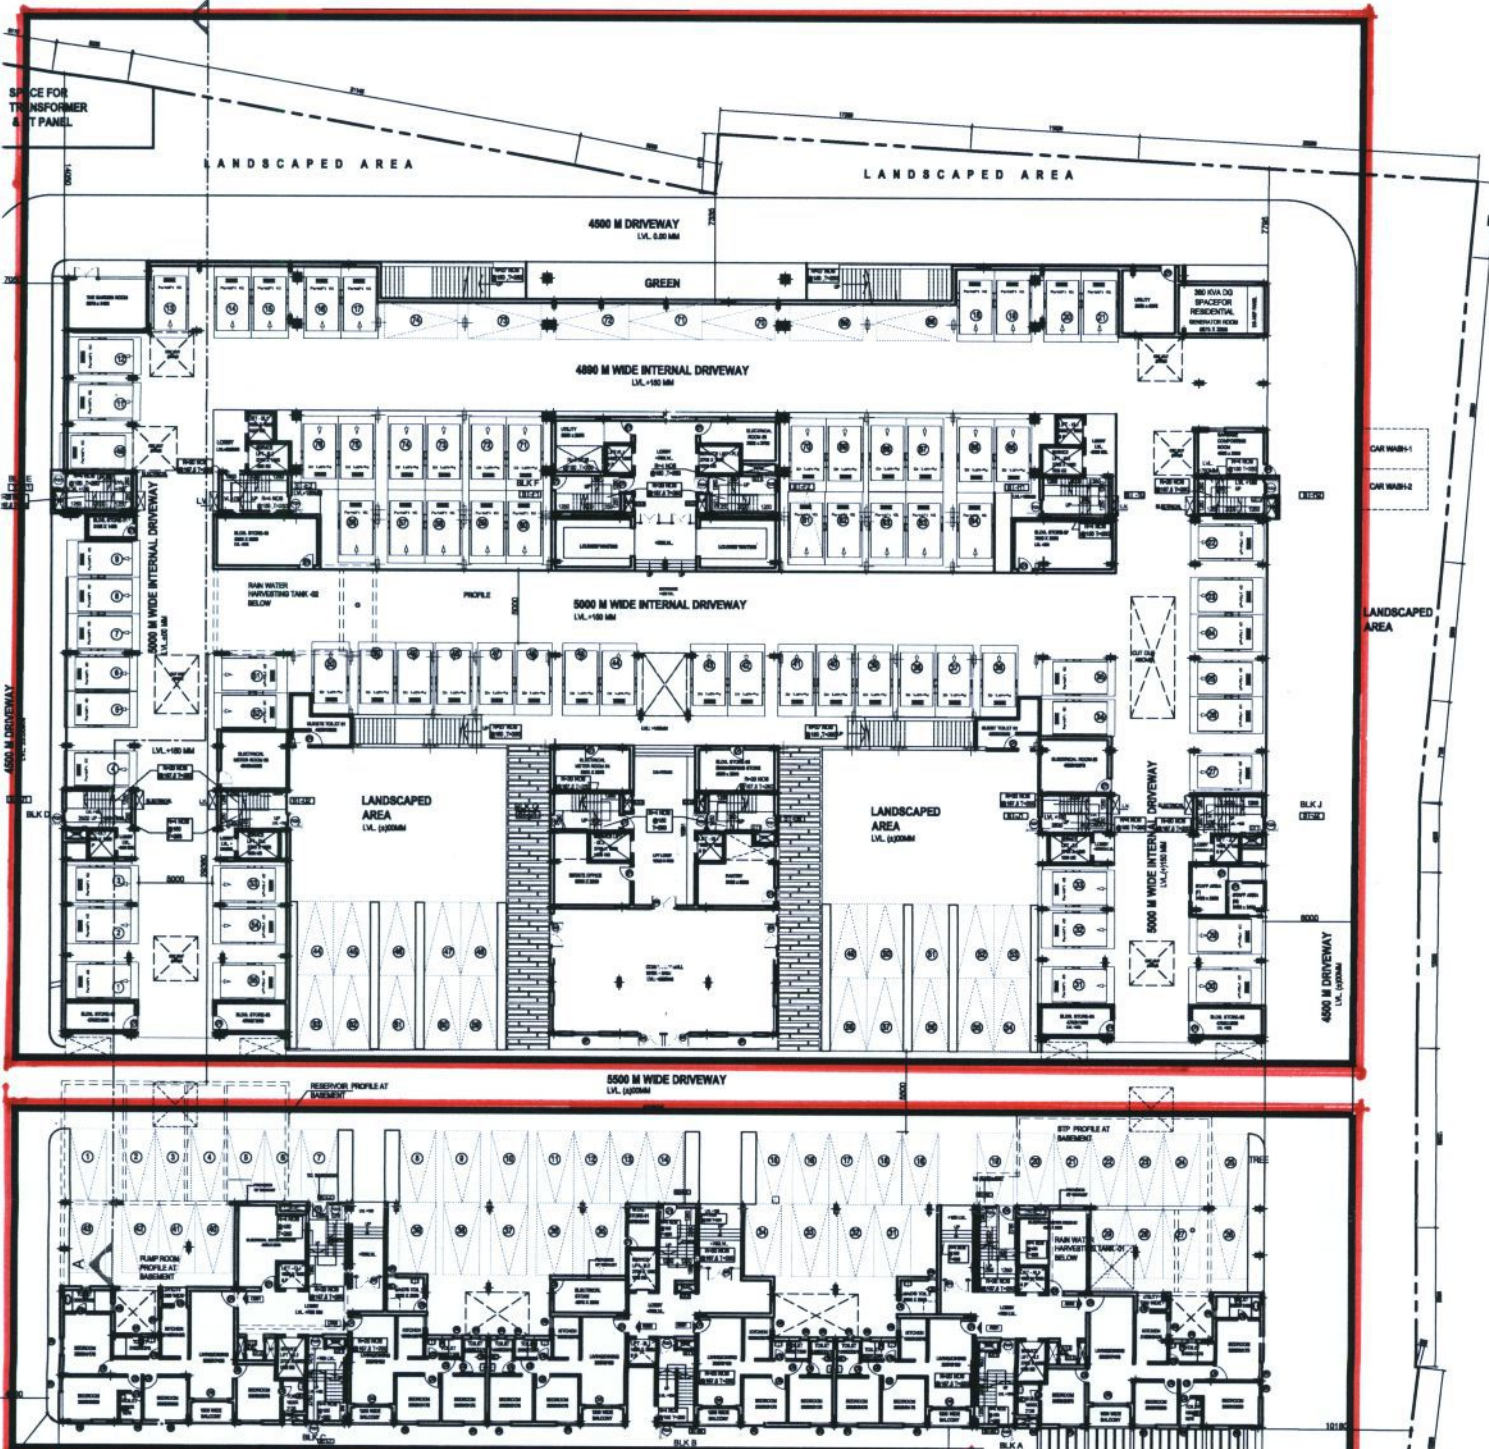

PHASE-II

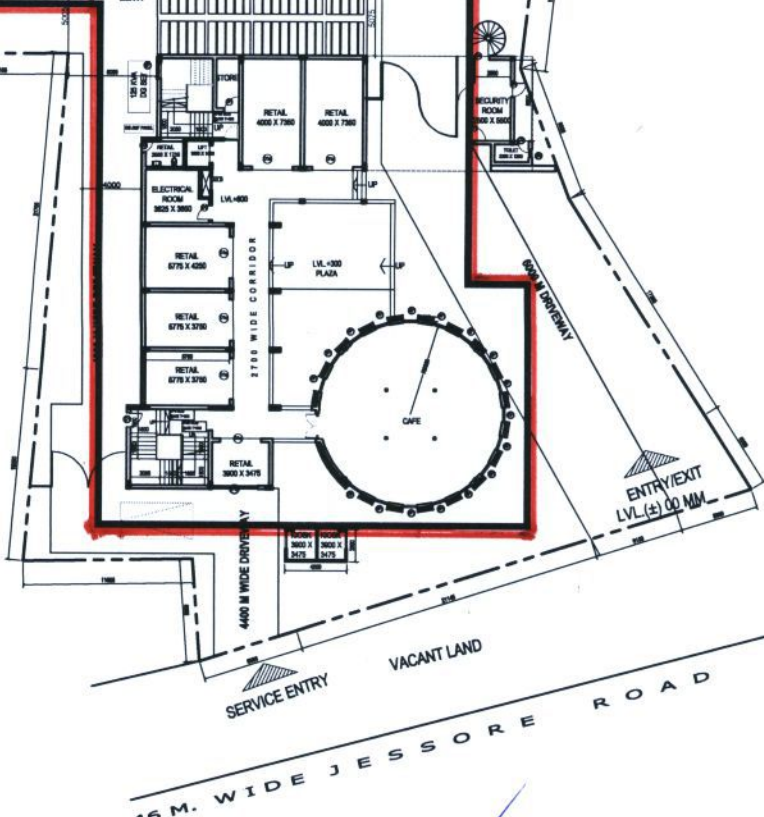


SITE PLAN



AREA STATEMENT:

NO.	DESCRIPTION	AREA (SQ. M)	NO. OF CAR
1	RESIDENTIAL BLOCK PORTION (S+1)	10000.00	1000
2	RESIDENTIAL BLOCK PORTION (S+2)	10000.00	1000
3	RESIDENTIAL BLOCK PORTION (S+3)	10000.00	1000
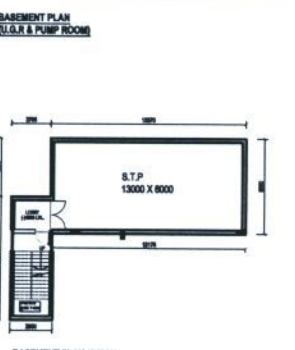

FOR OFFICE USE

STATEMENT OF PLAN PROPOSAL

1. ADDRESS NO. -
 2. DETAILS OF REGISTERED DESIG. BOOK NO. -
 3. VOLUME NO. - 150-2016, PAGE FROM 2005 TO 2007, SHEET NO. - 150201608, FOR THE YEAR - 2016

SCHEDULE OF DOORS & WINDOWS:

WINDOWS				
MARK	WIDTH	HEIGHT	UNITS	SILL
W1	1800	1750	2350	800
W2	1500	1750	2350	800
W3	1200	1750	2350	800
W4	900	1200	2350	1150
W5	600	900	2350	1450
W6	1350	1750	2350	800
W7	1000	1750	2350	800
W8	1175	1750	2350	800

DOORS				
MARK	WIDTH	HEIGHT	UNITS	REMARKS
D1A	1200	2150	2150	
D1	1000	2150	2150	
D2	900	2150	2150	
D3	750	2150	2150	
DW	2400	2150	2150	
DW1	1800	2150	2150	
DW2	2700	2150	2150	
FCD1	1100	2150	2150	

DUCT		
MARK	WIDTH	HEIGHT
DT1	1200	1800
DT2	900	1800

SPECIFICATION

01. ALL DIMENSIONS ARE IN MM. UNLESS OTHERWISE STATED.
 02. ALL EXTERNAL WALLS ARE 200 THK. & ALL INTERNAL WALLS ARE 125 THK. UNLESS OTHERWISE STATED.
 03. THE DEPTH OF S.L.G. W.R. & SEPTIC TANK SHALL NEVER EXCEED THE DEPTH OF FOUNDATION.
 04. BRICK WORK 200 THK WITH MORTAR 1:4 & BRICK WORK 125 THK WITH MORTAR 1:4.
 05. ALL R.C.C. WORKS INCLUDING FOUNDATION AND
 06. GRADE OF STONE P. 413 IS. CODE 1786-1979
 07. ALL SHORTS OF PRECAUTIONARY MEASURES WILL BE TAKEN AT THE TIME OF CONSTRUCTION.
 08. OTHERS ITEM ARE AS PER I.S. SPECIFICATION.

COLOR SPECIFICATION

PROPOSED AREA - RED
 EXISTING AREA - YELLOW
 SURFACE DRAIN
 ROAD
 WATER LINE

CERTIFICATE OF BUILDING PLAN:

I, THE UNDERSIGNED ARCHITECT, HAVE PERSONALLY INSPECTED THE STRUCTURAL DETAILS OF THE PROPOSED BUILDING UNDER THE JURISDICTION OF MADHYAMPUR MUNICIPALITY AND HAVE BEEN PREPARED IN CONFORMITY WITH ALL RELEVANT PROVISIONS UNDER THE WEST BENGAL MUNICIPAL BUILDING RULES, 2007.

CERTIFICATE OF OWNERS:

I, THE UNDERSIGNED OWNER, HAVE PERSONALLY INSPECTED THE STRUCTURAL DETAILS OF THE PROPOSED BUILDING UNDER THE JURISDICTION OF MADHYAMPUR MUNICIPALITY AND HAVE BEEN PREPARED IN CONFORMITY WITH ALL RELEVANT PROVISIONS UNDER THE WEST BENGAL MUNICIPAL BUILDING RULES, 2007.

CERTIFICATE OF ENGINEER:

I, THE UNDERSIGNED ENGINEER, HAVE PERSONALLY INSPECTED THE STRUCTURAL DETAILS OF THE PROPOSED BUILDING UNDER THE JURISDICTION OF MADHYAMPUR MUNICIPALITY AND HAVE BEEN PREPARED IN CONFORMITY WITH ALL RELEVANT PROVISIONS UNDER THE WEST BENGAL MUNICIPAL BUILDING RULES, 2007.

CERTIFICATE OF OWNER:

I, THE UNDERSIGNED OWNER, HAVE PERSONALLY INSPECTED THE STRUCTURAL DETAILS OF THE PROPOSED BUILDING UNDER THE JURISDICTION OF MADHYAMPUR MUNICIPALITY AND HAVE BEEN PREPARED IN CONFORMITY WITH ALL RELEVANT PROVISIONS UNDER THE WEST BENGAL MUNICIPAL BUILDING RULES, 2007.

PROJECT:

PROPOSED G+VI STORED RESIDENTIAL COMPLEX WITH FACILITY BLOCK AT JESSORE ROAD OVER HOLDING NO. 91/1, JESSORE ROAD, WARD NO 26 MOUTA SARARA, R.S.DAG NO 443,447,448,449,462, R.S.NOS, J.L. NO. : 48, TOUTI NO 146, PARGANA ANOWARPUR P.S AIRPORT, NORTH 24 PARGANAS

CLIENT:

ASTORIA HOTEL PVT. LTD.

DRAWING TITLE: SERVICES LAYOUT PLAN

DRAWING NO: BR/ARCVS-02

REGISTERED ARCHITECT: VIVEK SINGH RATHORE, Reg. No. CA/2001/28162