



TYPICAL FLOOR PLAN
 [TOWER 6 : LEVEL +6500 ~ +71900]
 [TOWER 7 : LEVEL +6500 ~ +71400]

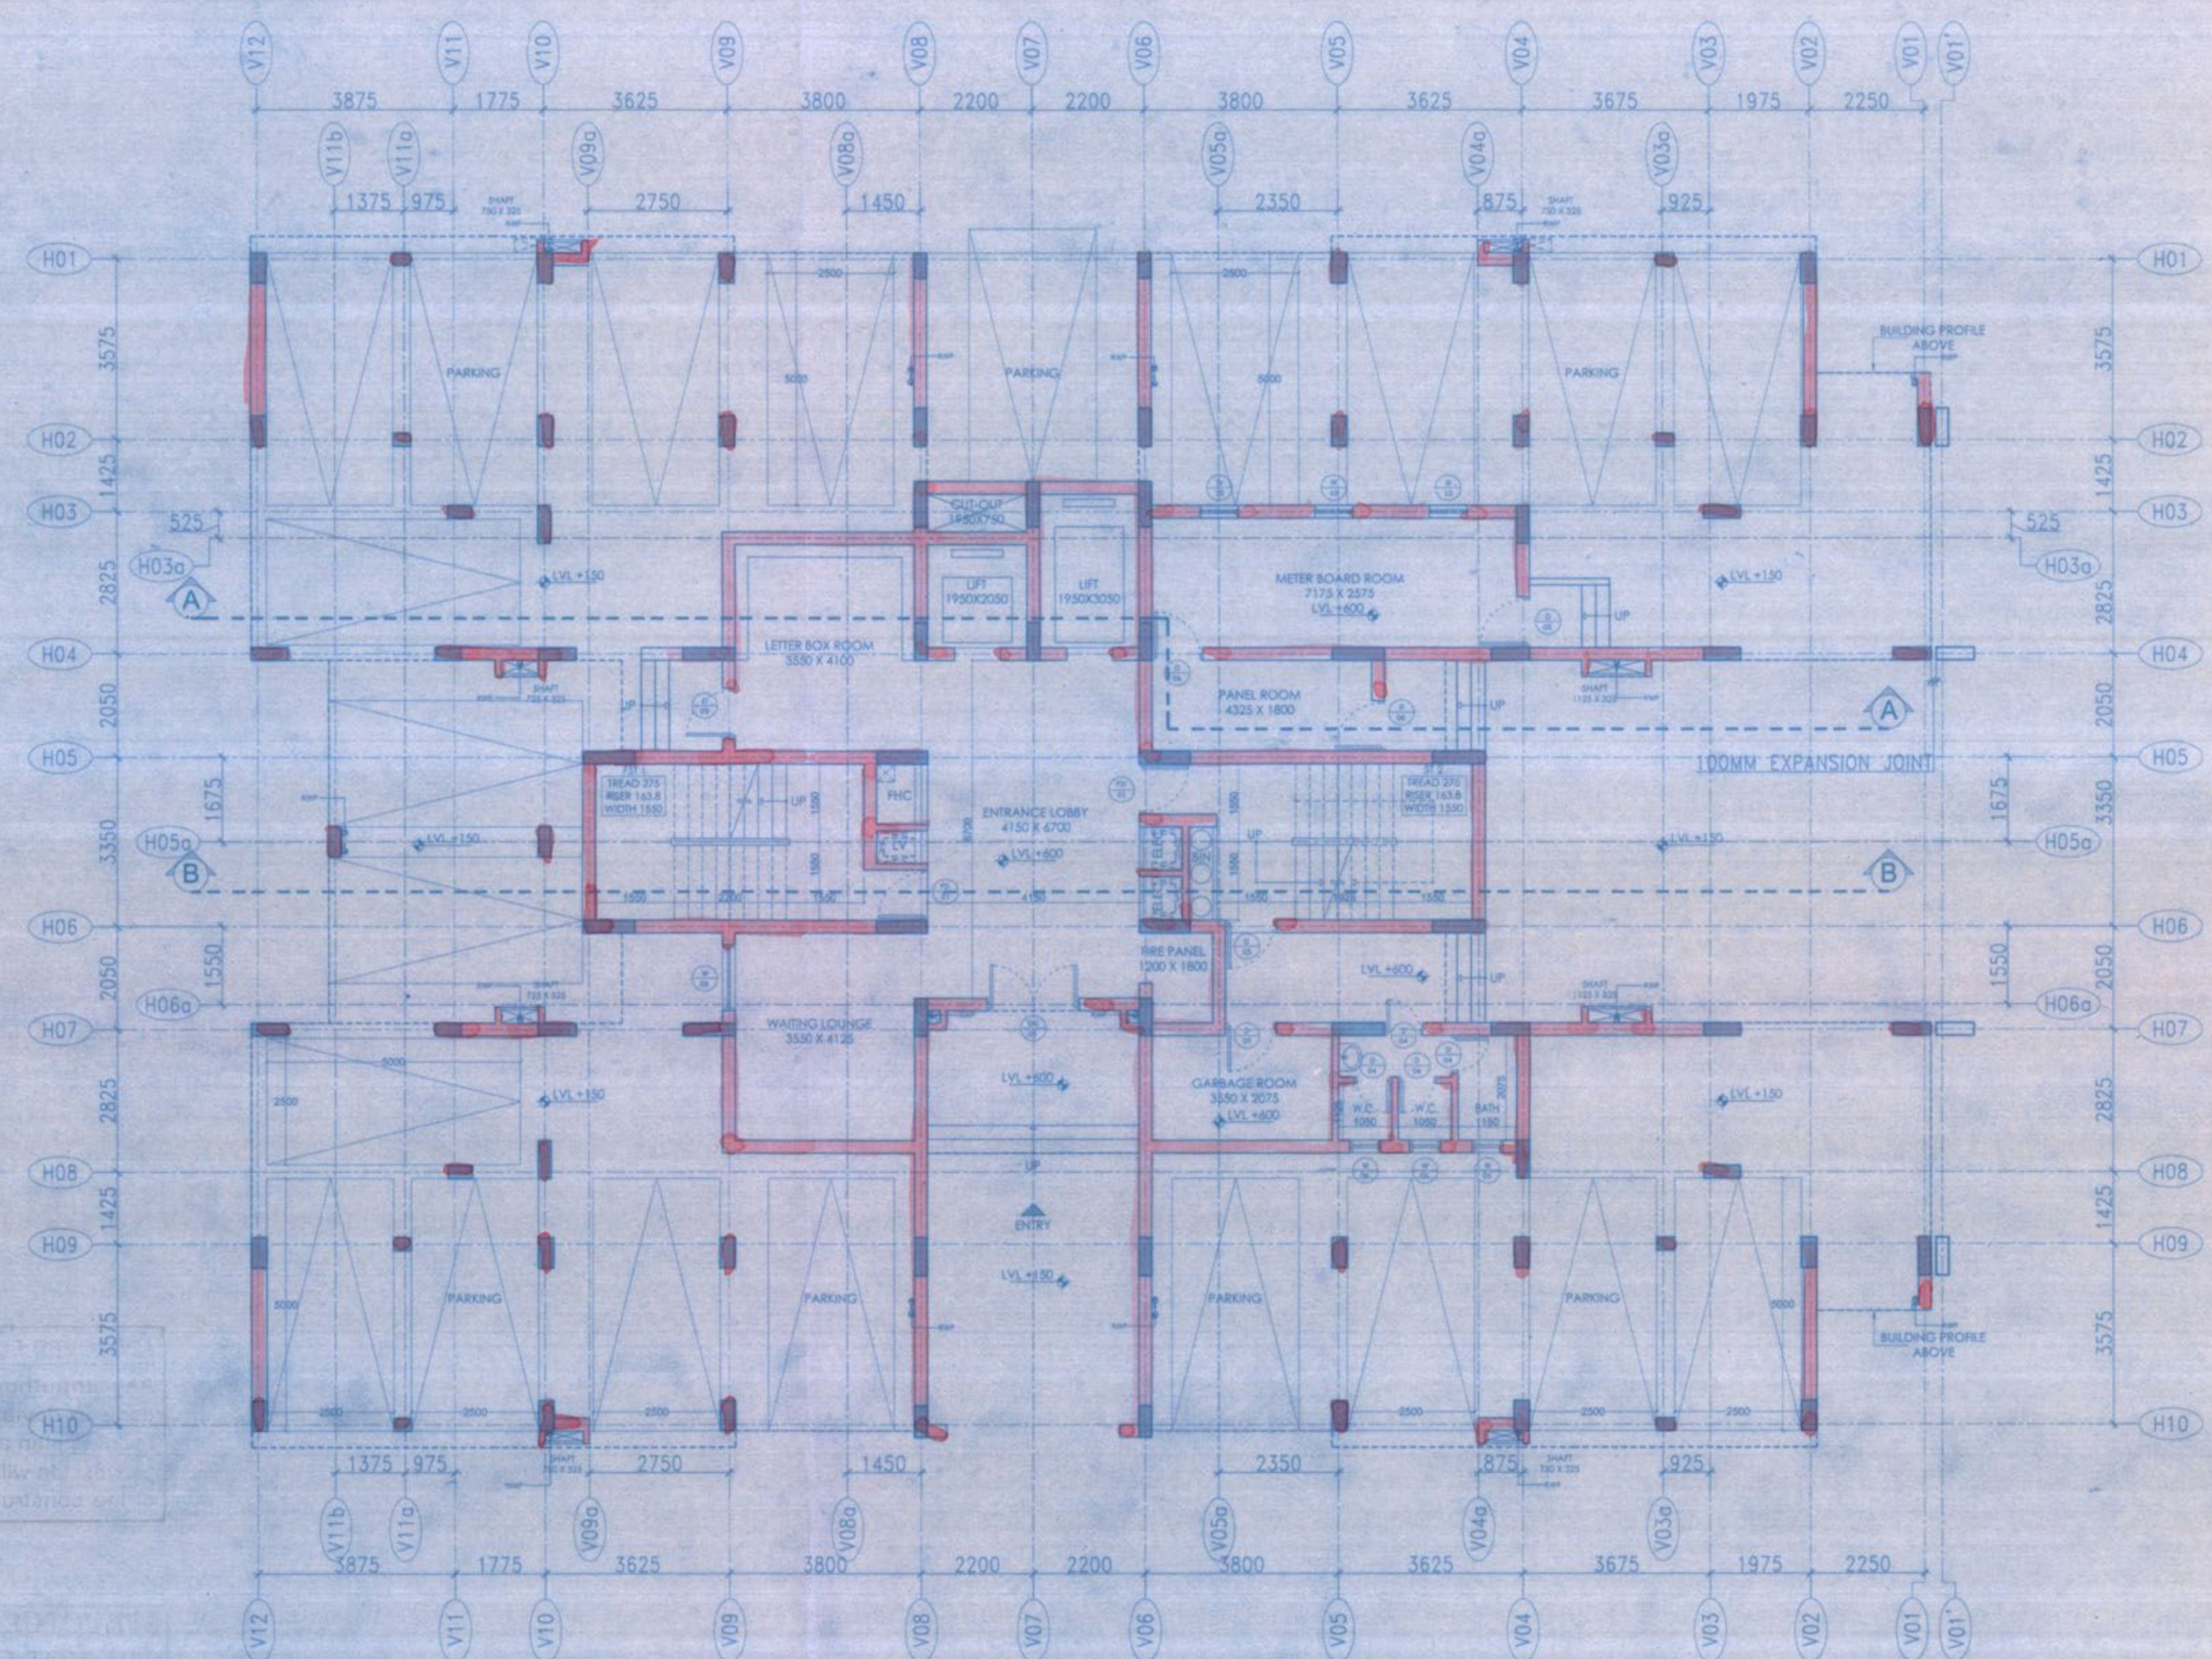


GROUND FLOOR PLAN [LEVEL +600]

SCHEDULE OF DOORS WINDOW & ACCESSIBLE

Sl. No.	Room	Sl. No.	Room
1	DOOR	1	DOOR
2	DOOR	2	DOOR
3	DOOR	3	DOOR
100	DOOR	100	DOOR

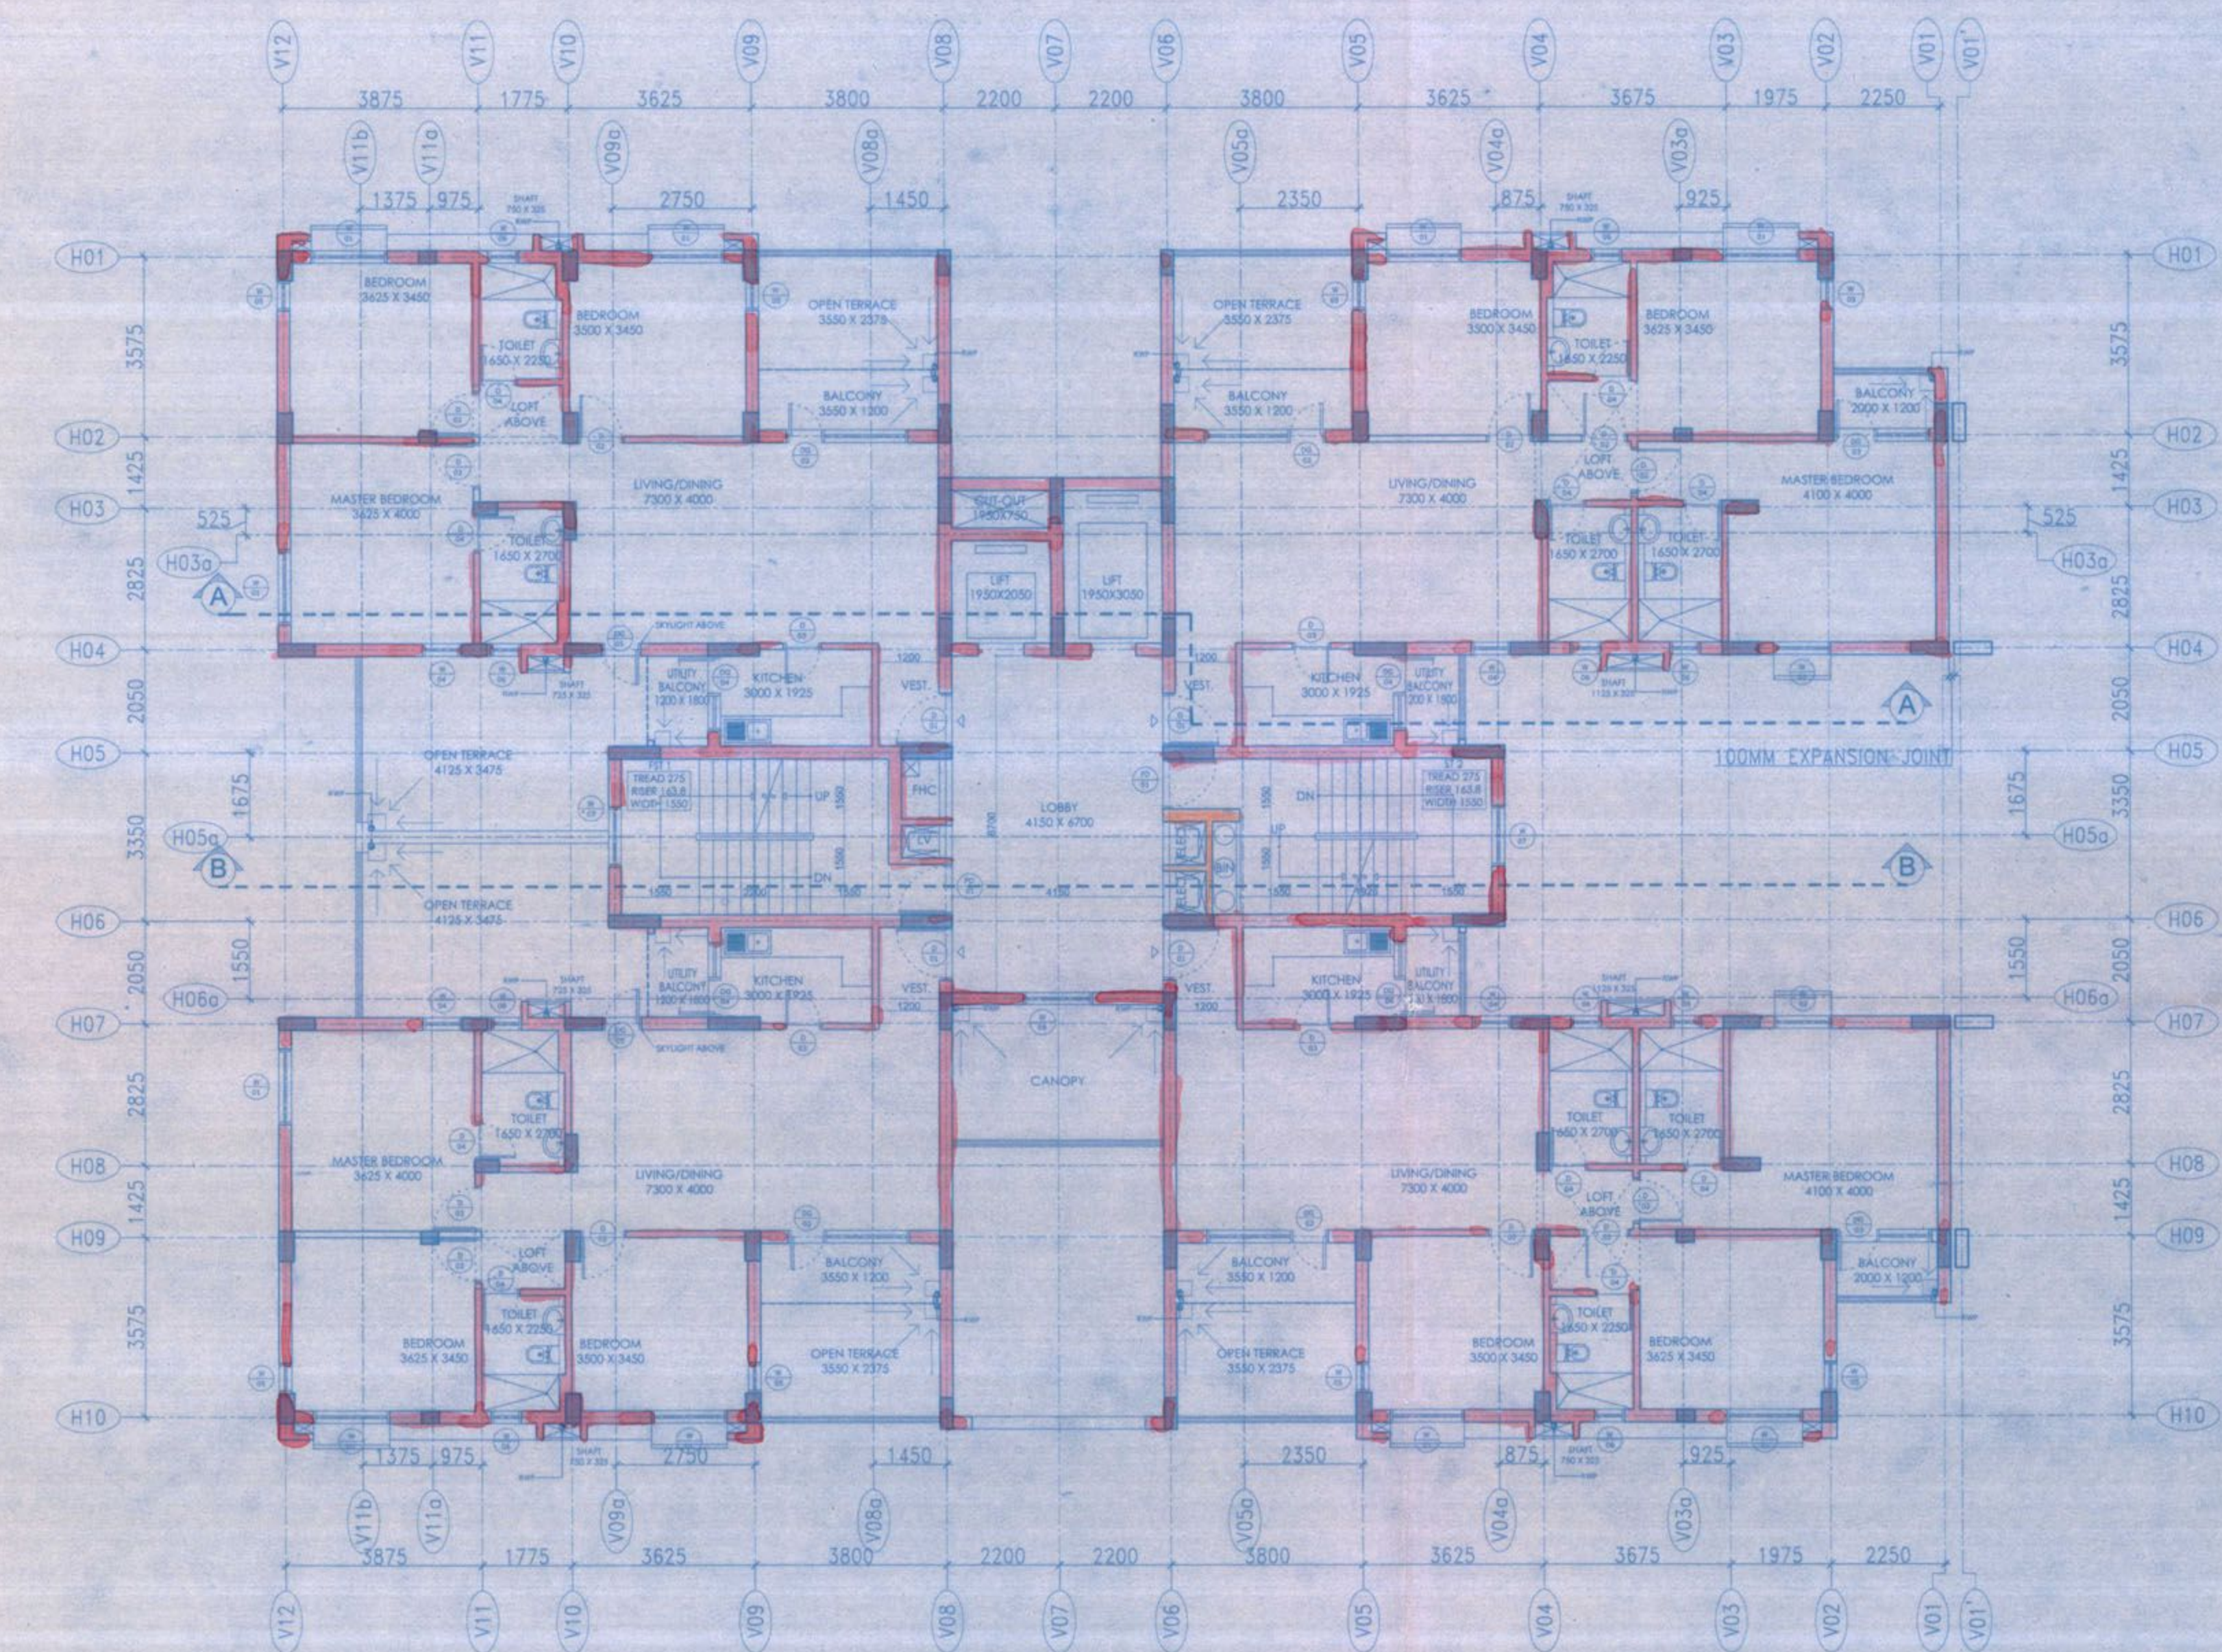

FIRST FLOOR PLAN [LEVEL +3550]

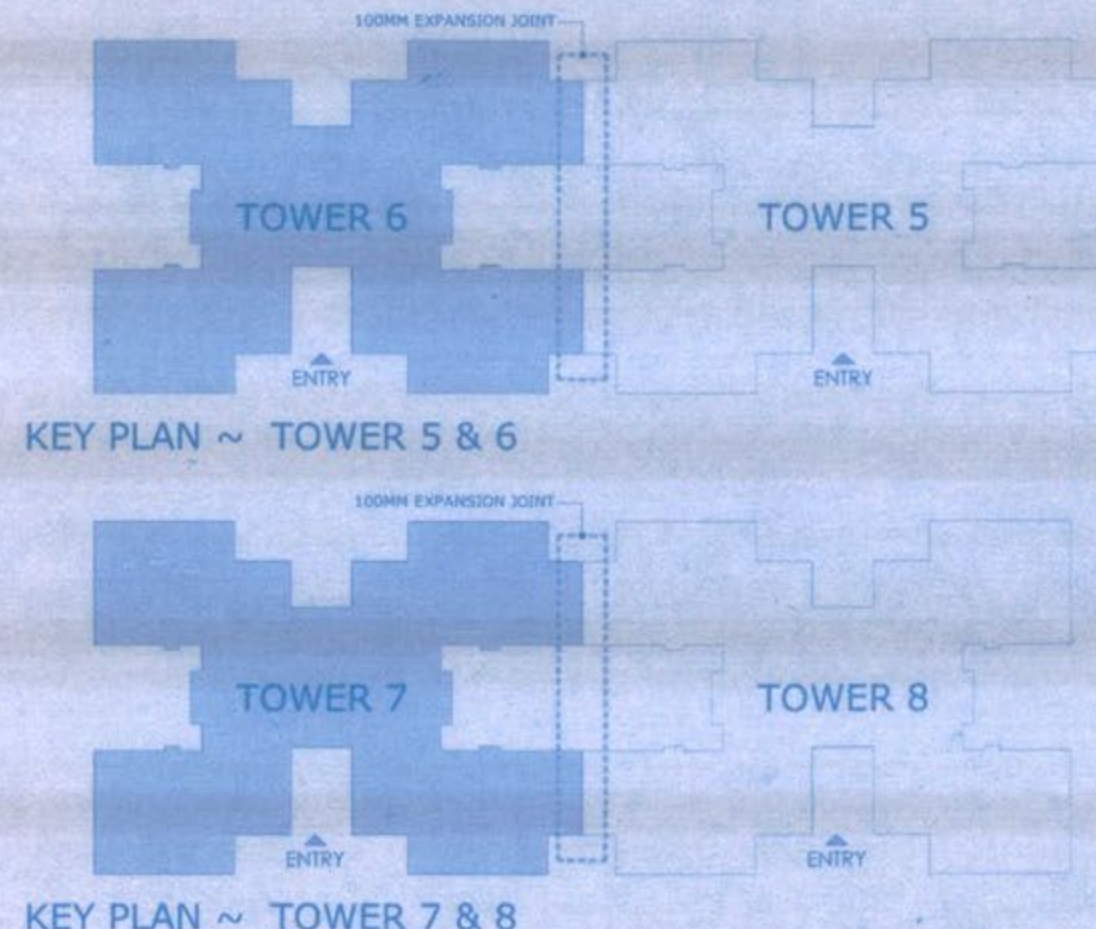

NOTE: ALL RECOMMENDATIONS OF WEST BENGAL FIRE SERVICES AND CIVIL AVIATION AUTHORITY WILL BE STRICTLY ADHERED TO THIS PROJECT.

CERTIFICATE OF THE ARCHITECT
 I CERTIFY THAT THE BUILDING PLAN HAS BEEN DRAWN UP AS PER PROVISION OF NEW TOWN PLANNING AREA LAND USE AND DEVELOPMENT CONTROL RULES, 2002 AND NEW TOWN, KOLKATA DEVELOPMENT CONTROL REGULATIONS, 2002 WHEREIN THE WIDTH OF THE ABUTTING ROAD ON THE S-W IS 59 MET. M.A.R.

Priyanko Ray
 PRIYANKO RAY
 NAME AND SIGNATURE OF ARCHITECT
 ADDRESS OF THE ARCHITECT:
 BENGAL UNITECH UNIVERSAL INFRASTRUCTURE PVT. LTD.
 22, CAMAC STREET, BLOCK-C, 4TH FLOOR, KOLKATA - 700016
 COUNCIL REGISTRATION NO. CA/99/19411

CERTIFICATE OF THE STRUCTURAL ENGINEER CIVIL ENGINEER
 THE STRUCTURAL DESIGN AND DRAWINGS OF BOTH THE FOUNDATION AND SUPERSTRUCTURE OF THE BUILDING HAS BEEN MADE BY ME CONSIDERING THE SOIL TEST REPORT SUBMITTED BY PROF. DR. PHALGUNI BHATTACHARYA OF IIS ENGGIN INDIA PVT. LTD. AND ALSO CONSIDERING ALL POSSIBLE LOADS, BEING LOAD AND THE MOMENTS GENERATED BY THE PROPOSED STRUCTURE AS PER BIS AND THE NATIONAL BUILDING CODE OF INDIA AND CERTIFIED THAT IT IS SAFE AND STABLE IN ALL RESPECT AND THESE PROVISIONS SHALL BE ADHERED TO DURING THE CONSTRUCTION.

S.C. MEHROTRA
 S.C. MEHROTRA
 NAME AND SIGNATURE OF STRUCTURAL ENGINEER CIVIL ENGINEER
 ADDRESS OF STRUCTURAL ENGINEER CIVIL ENGINEER: A-1/36, SAPDARAJUNG ENCLAVE, NEW DELHI - 110029.

OWNER
 FOR BENGAL UNITECH UNIVERSAL INFRASTRUCTURE PVT. LTD.
S.C.
 Authorized Signatory

REV. NO. REVISIONS DATE

unitech
 BENGAL UNITECH UNIVERSAL INFRASTRUCTURE PVT. LTD.
 BLOCK - C, 4TH FLOOR
 22, CAMAC STREET, KOLKATA - 700016.
 TEL: +91 33 22892000
 FAX: +91 33 22891930

SCALE 1:100
 DATE 18.02.2016

DRAWING TITLE:
PHASE 7, TOWER 6 & 7 FLOOR PLANS

PROJECT NAME:
PROPOSED RESIDENTIAL DEVELOPMENT 'UNIWORLD CITY, PHASE 7' AT PLOT NO AA-III/BLK-23(PART), AA-III/BLK-24(PART), AA-III/BLK-25(PART) & AA-III/BLK-26(PART), NEWTOWN, KOLKATA.

SUBMISSION DRAWING

DRAWING NO:
 SD-P7-T-6,7
 1.01-R2


FOR BUJPL
 SUBMITTED BY: *S.C.*
 SUBMITTED ON: 15.02.2016

PARTY'S COPY

APPROVED FOR CONSTRUCTION
Any unauthorized construction done in deviation from approved building plan after issuance of this permission will warrant revocation of the construction permission.

STRUCTURAL DRAWINGS ARE NOT CHECKED
STRUCTURAL DRAWINGS, STRUCTURAL DESIGNS & SOIL TEST REPORT ARE KEPT FOR RECORDS ONLY.


Ajit Kr. Chakraborty
Chief Engineer
Estate Management
WB MIDCO LTD.


Uma Ghosh
Addl. Director General
Planning, WB MIDCO Ltd.