




14111111

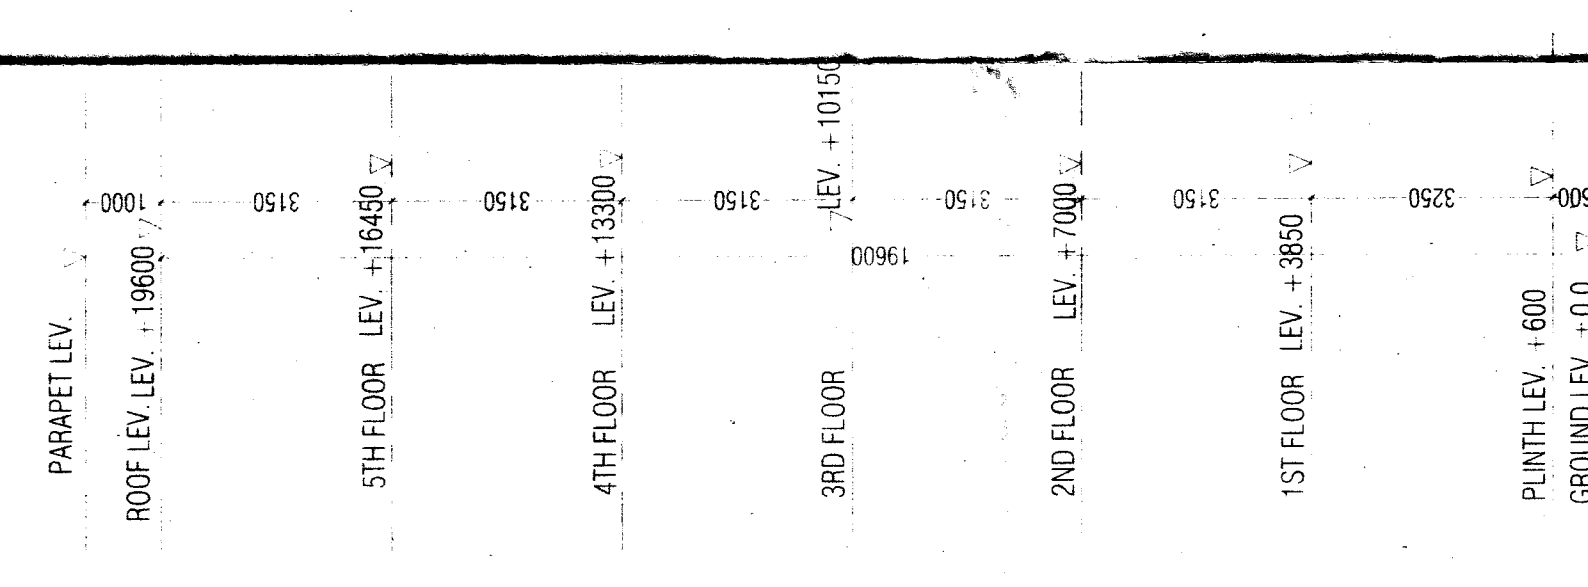





FRONT ELEVATION (SOUTH SIDE)

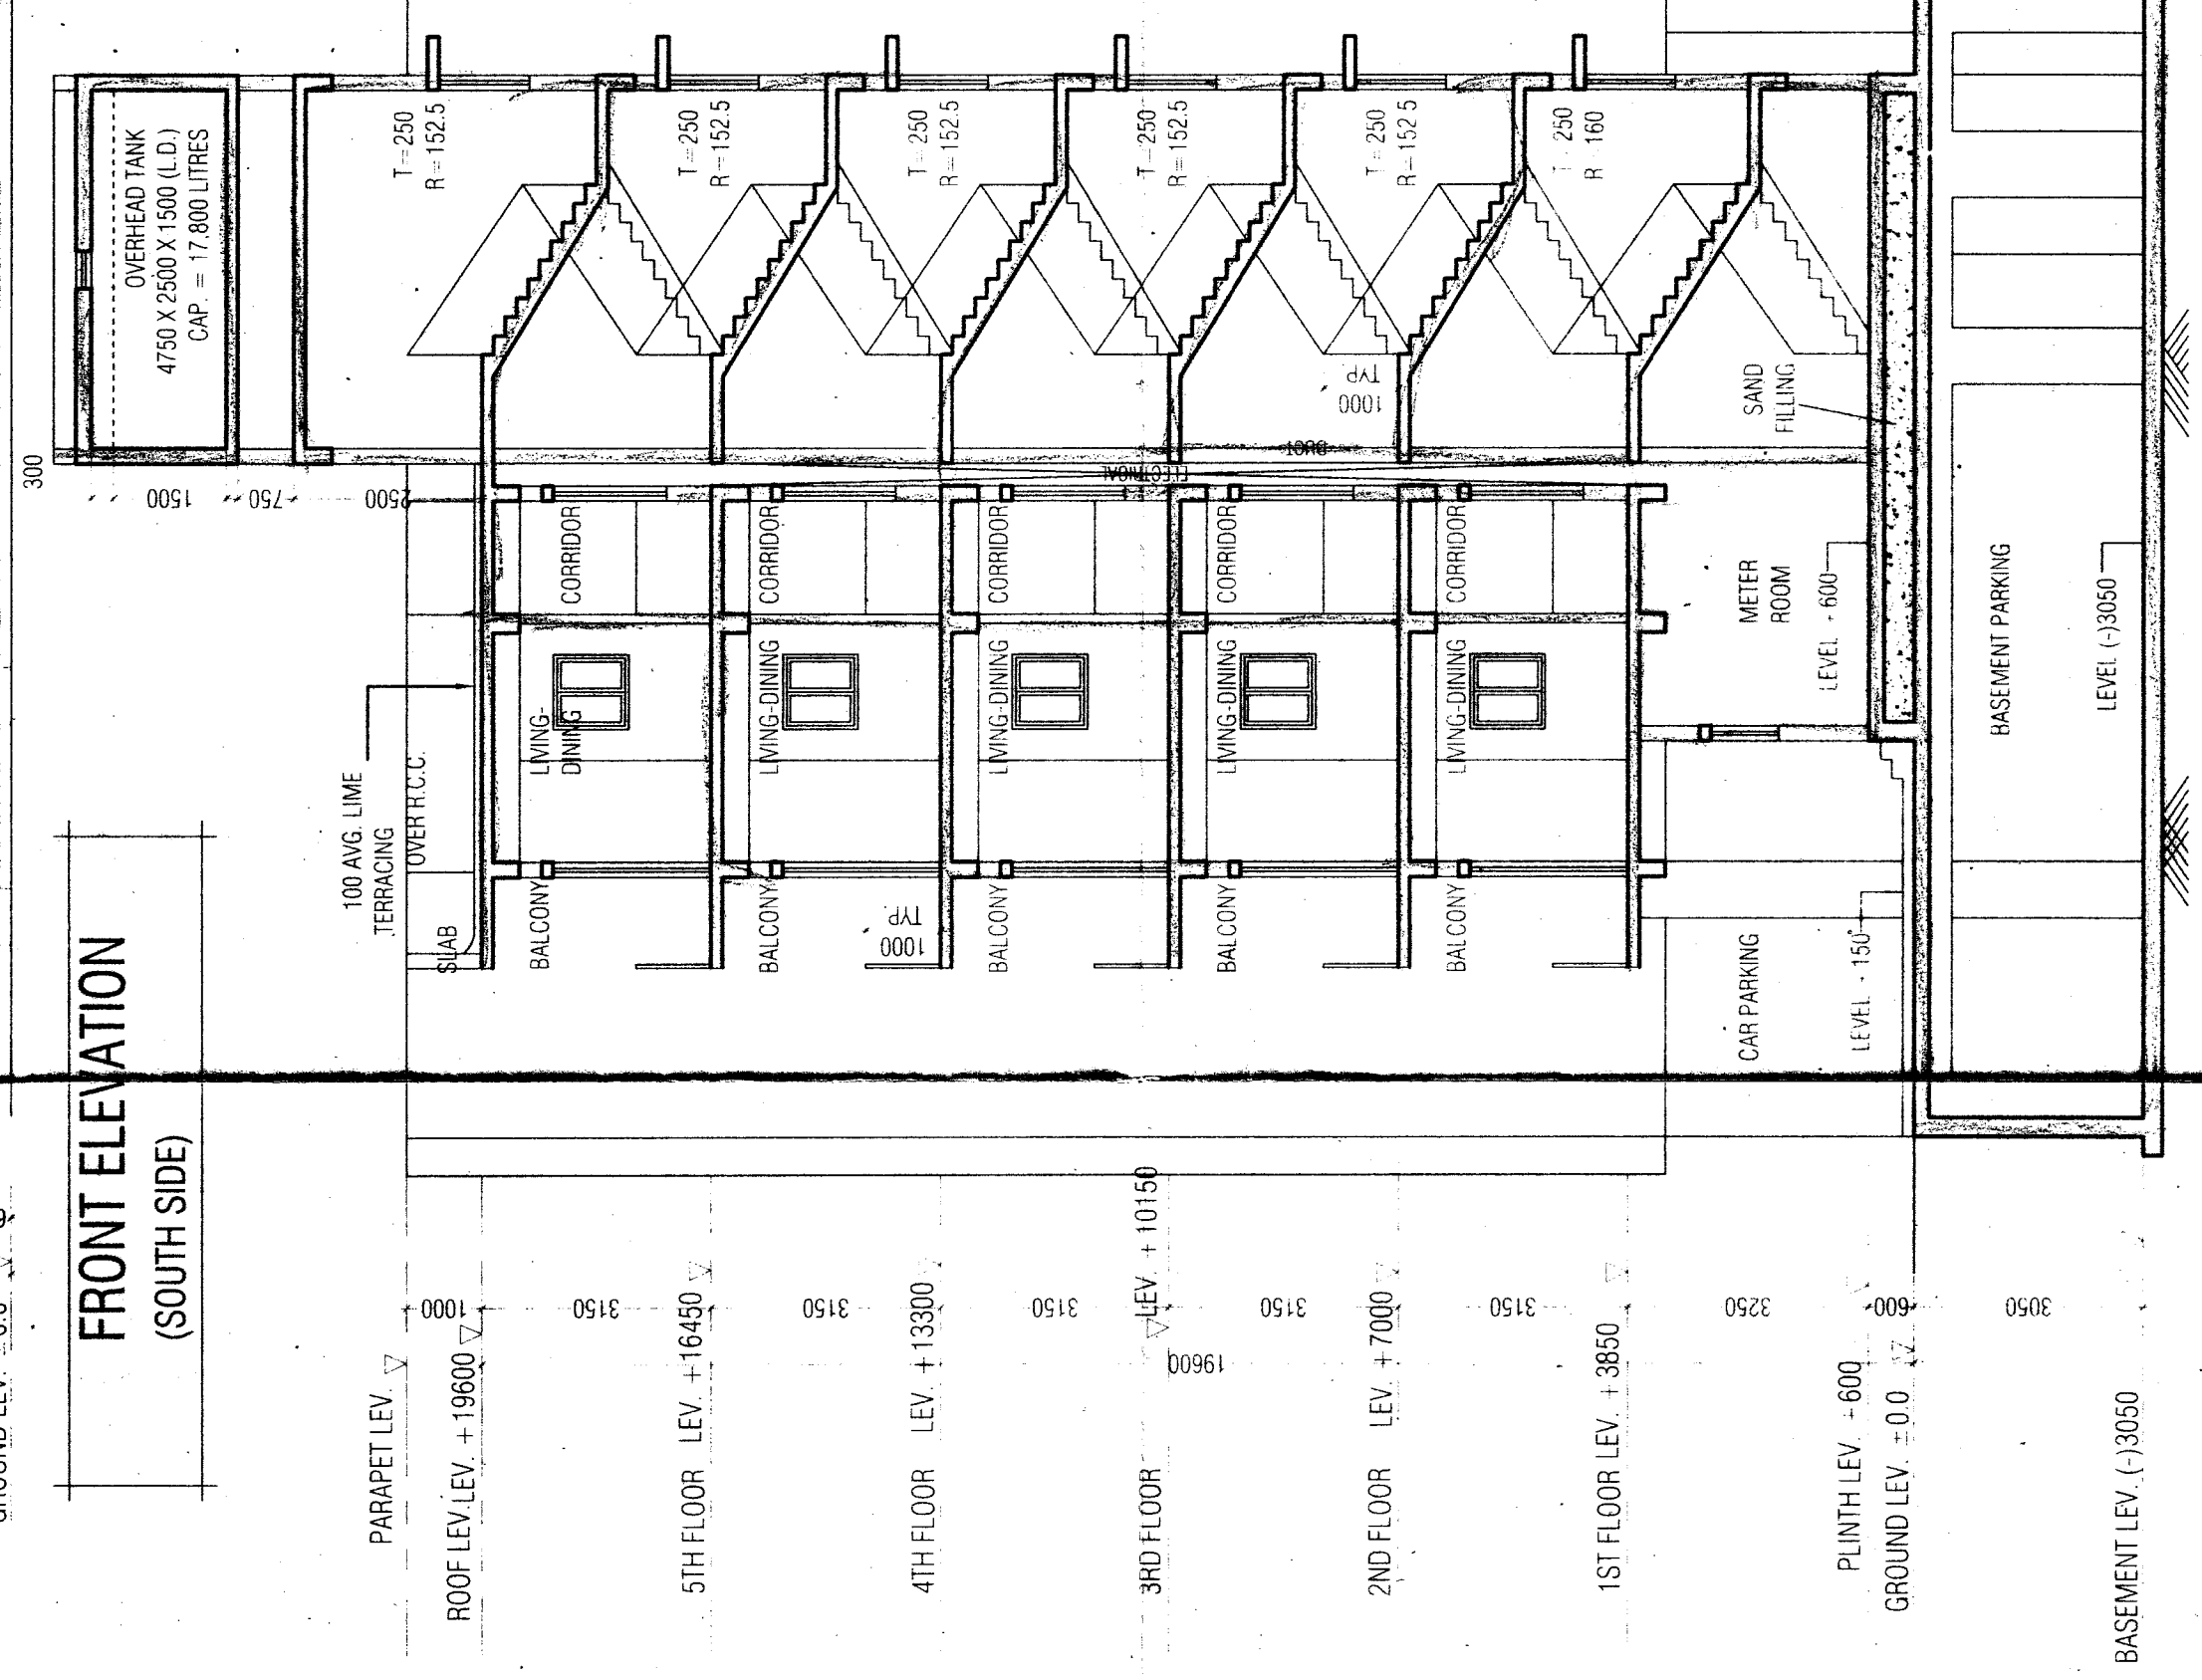

SECTION AT A-A

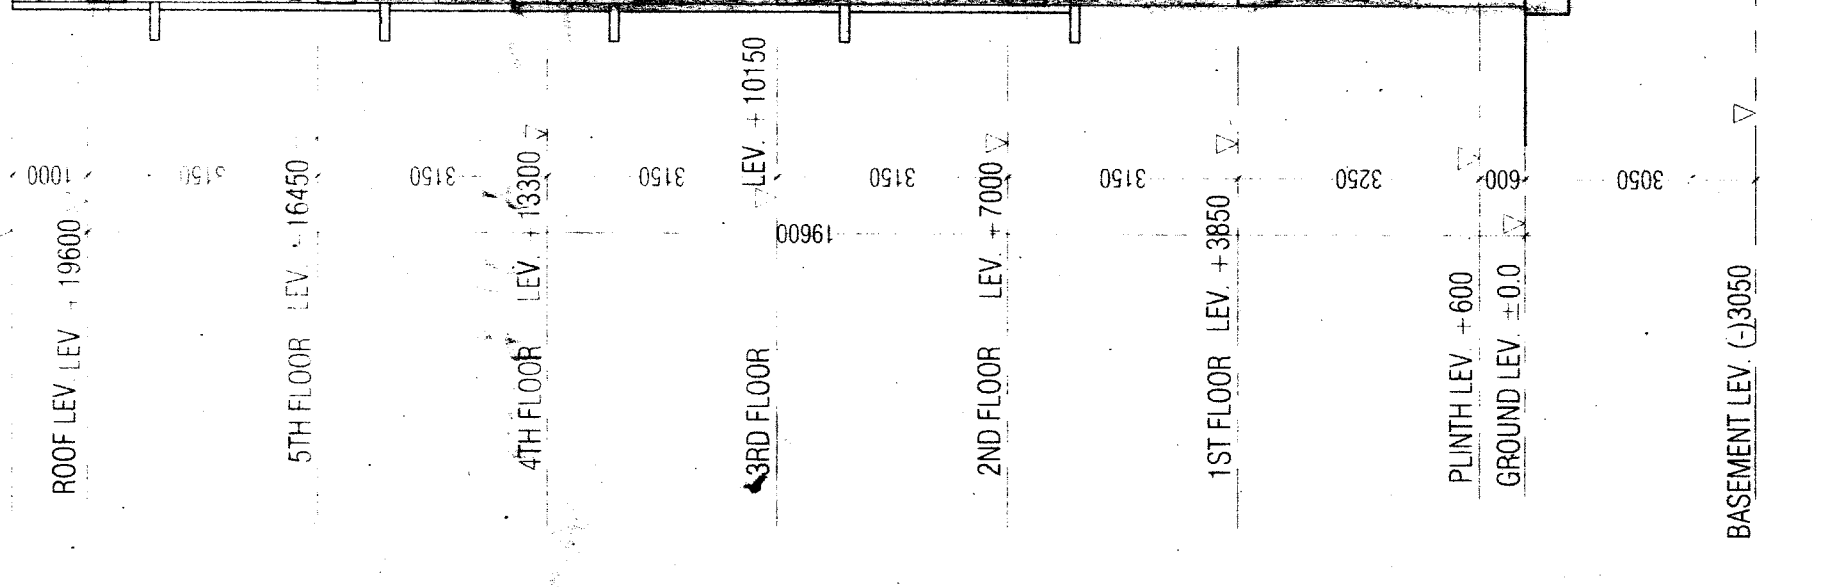

SECTION AT B-B

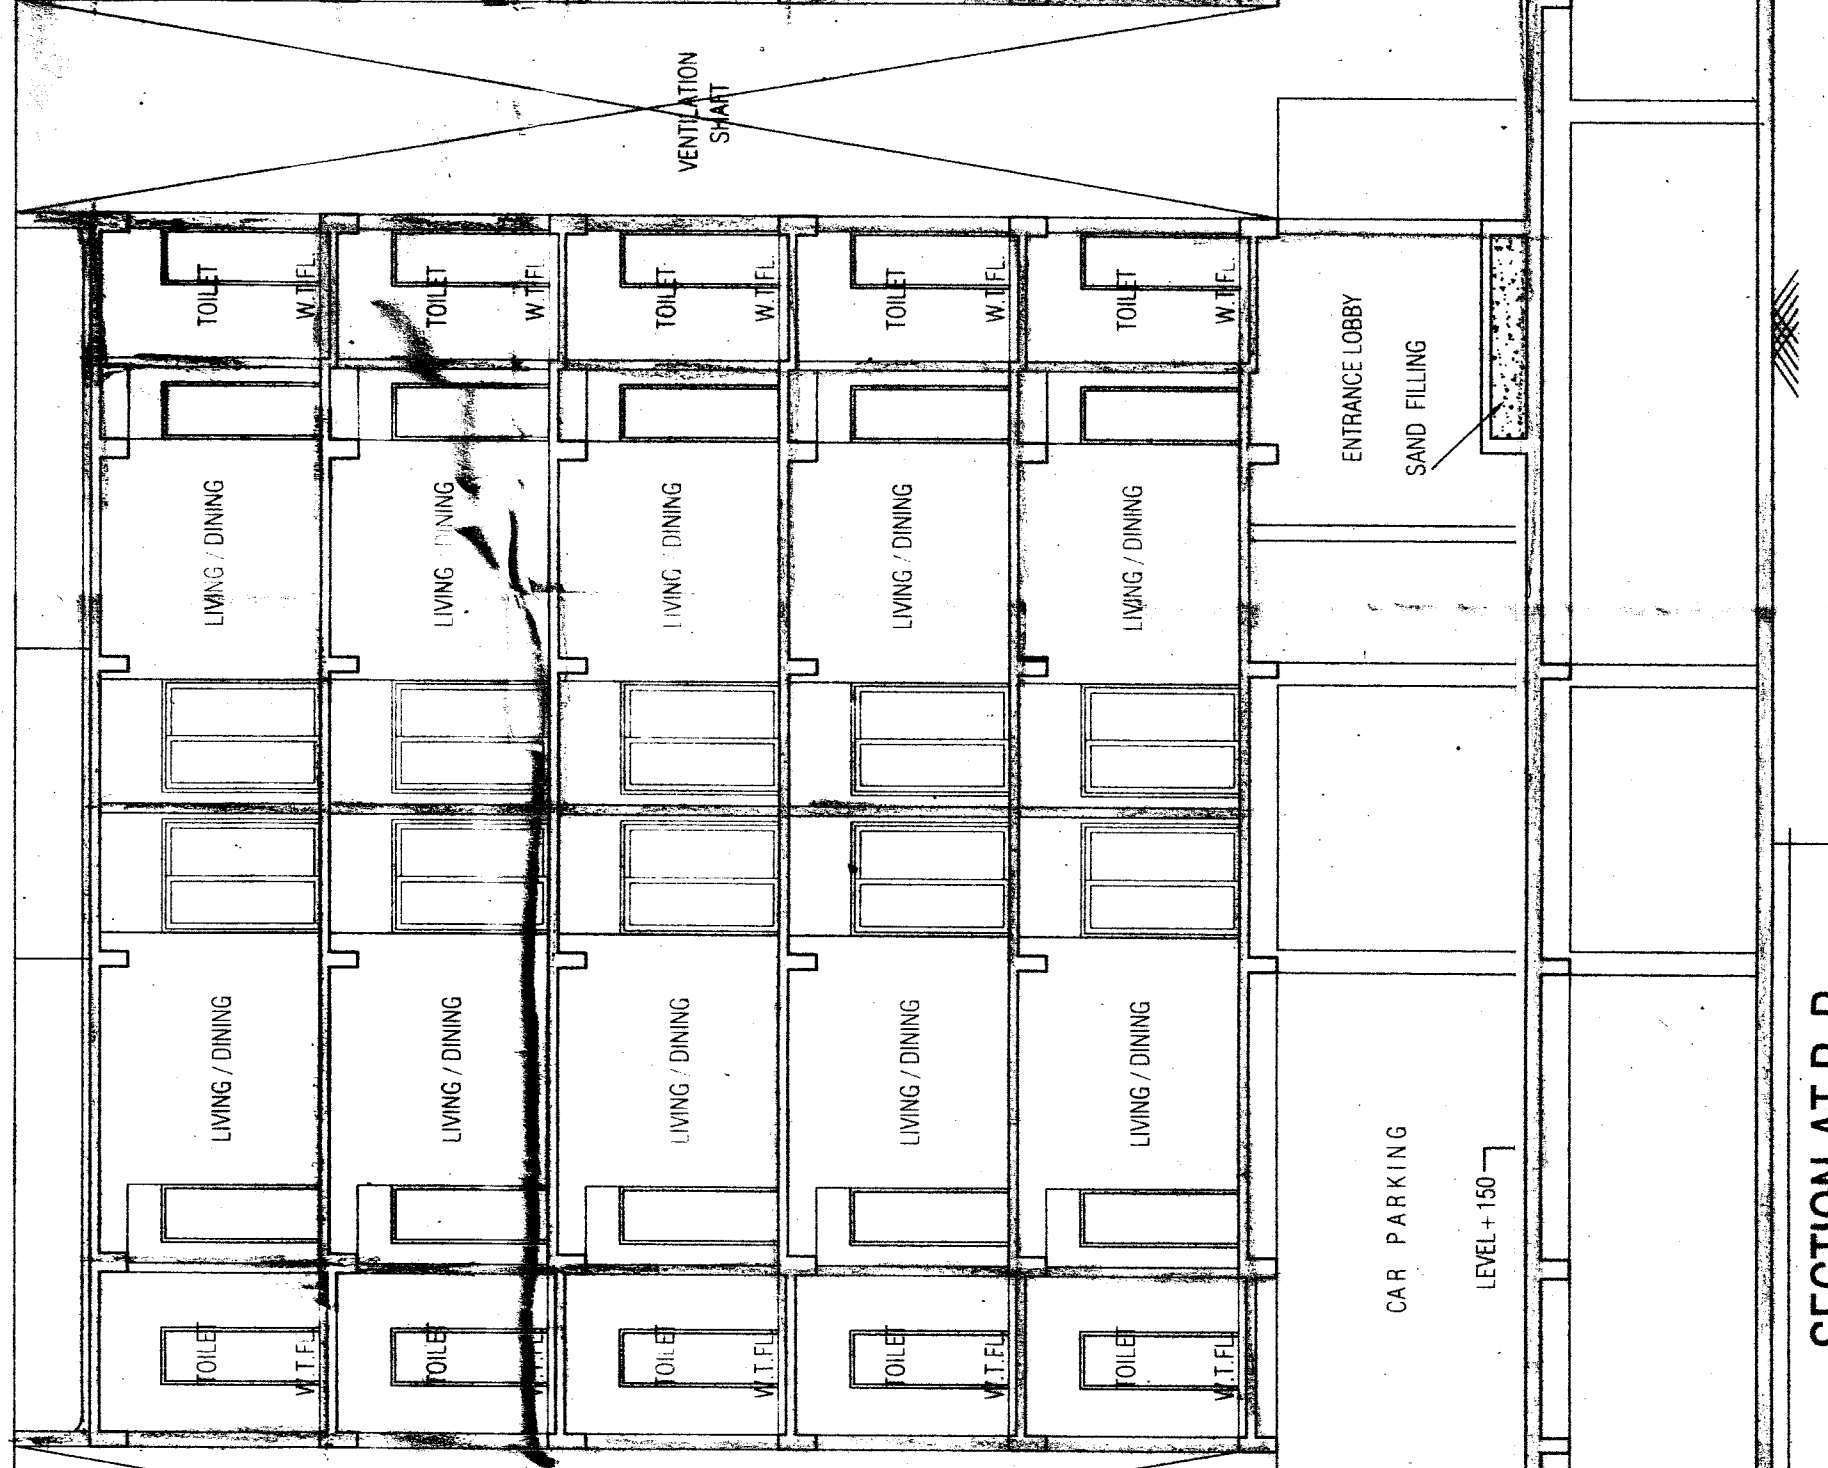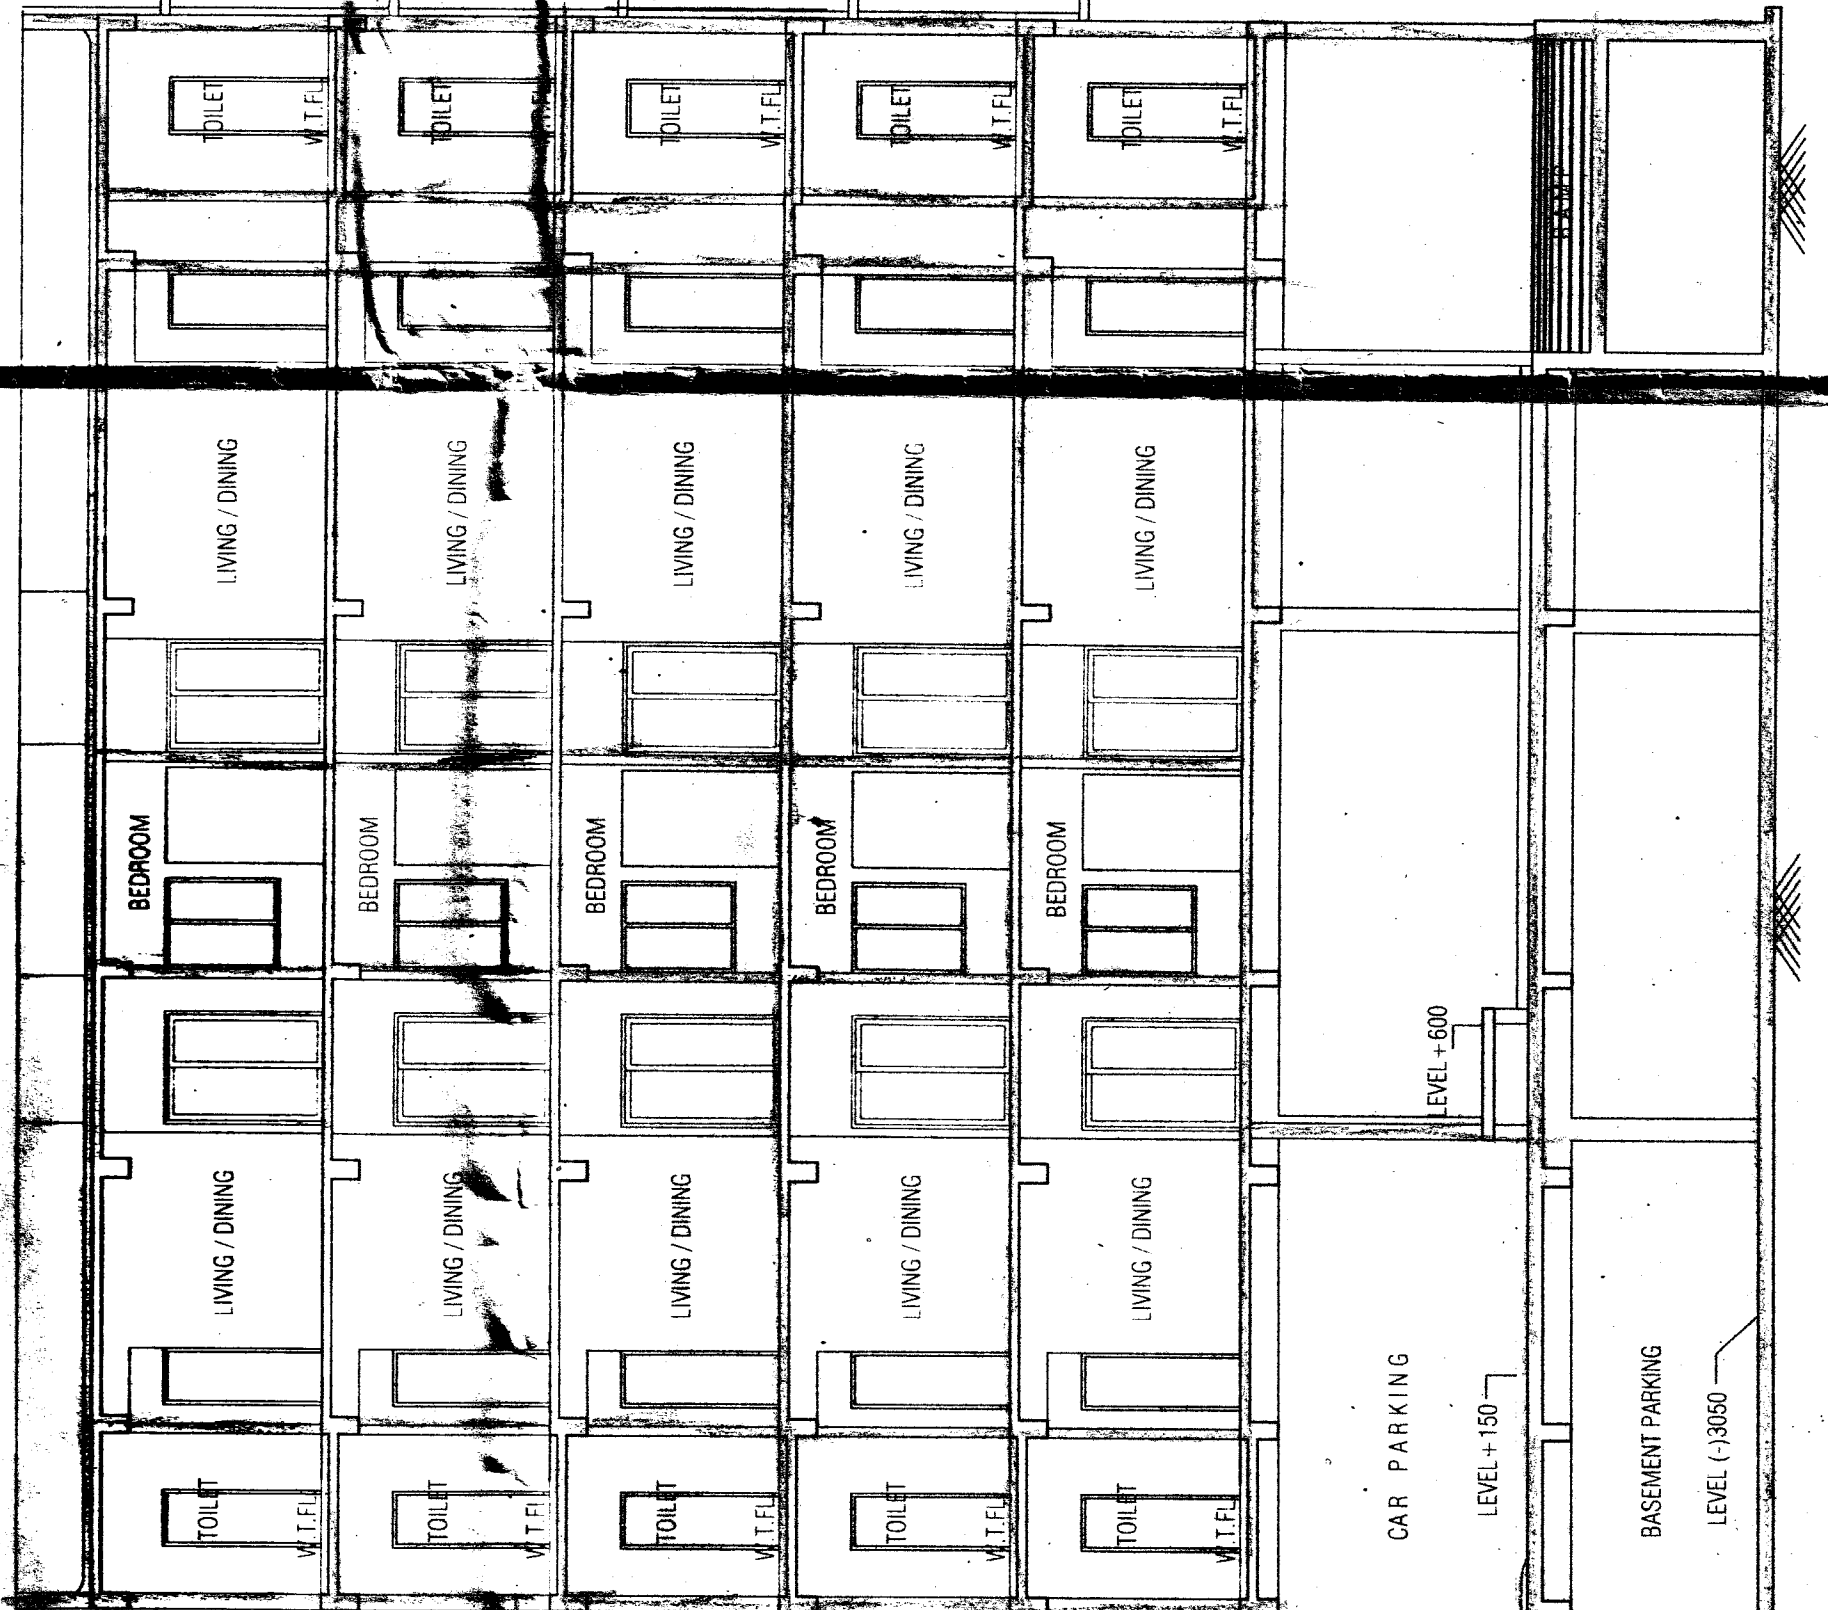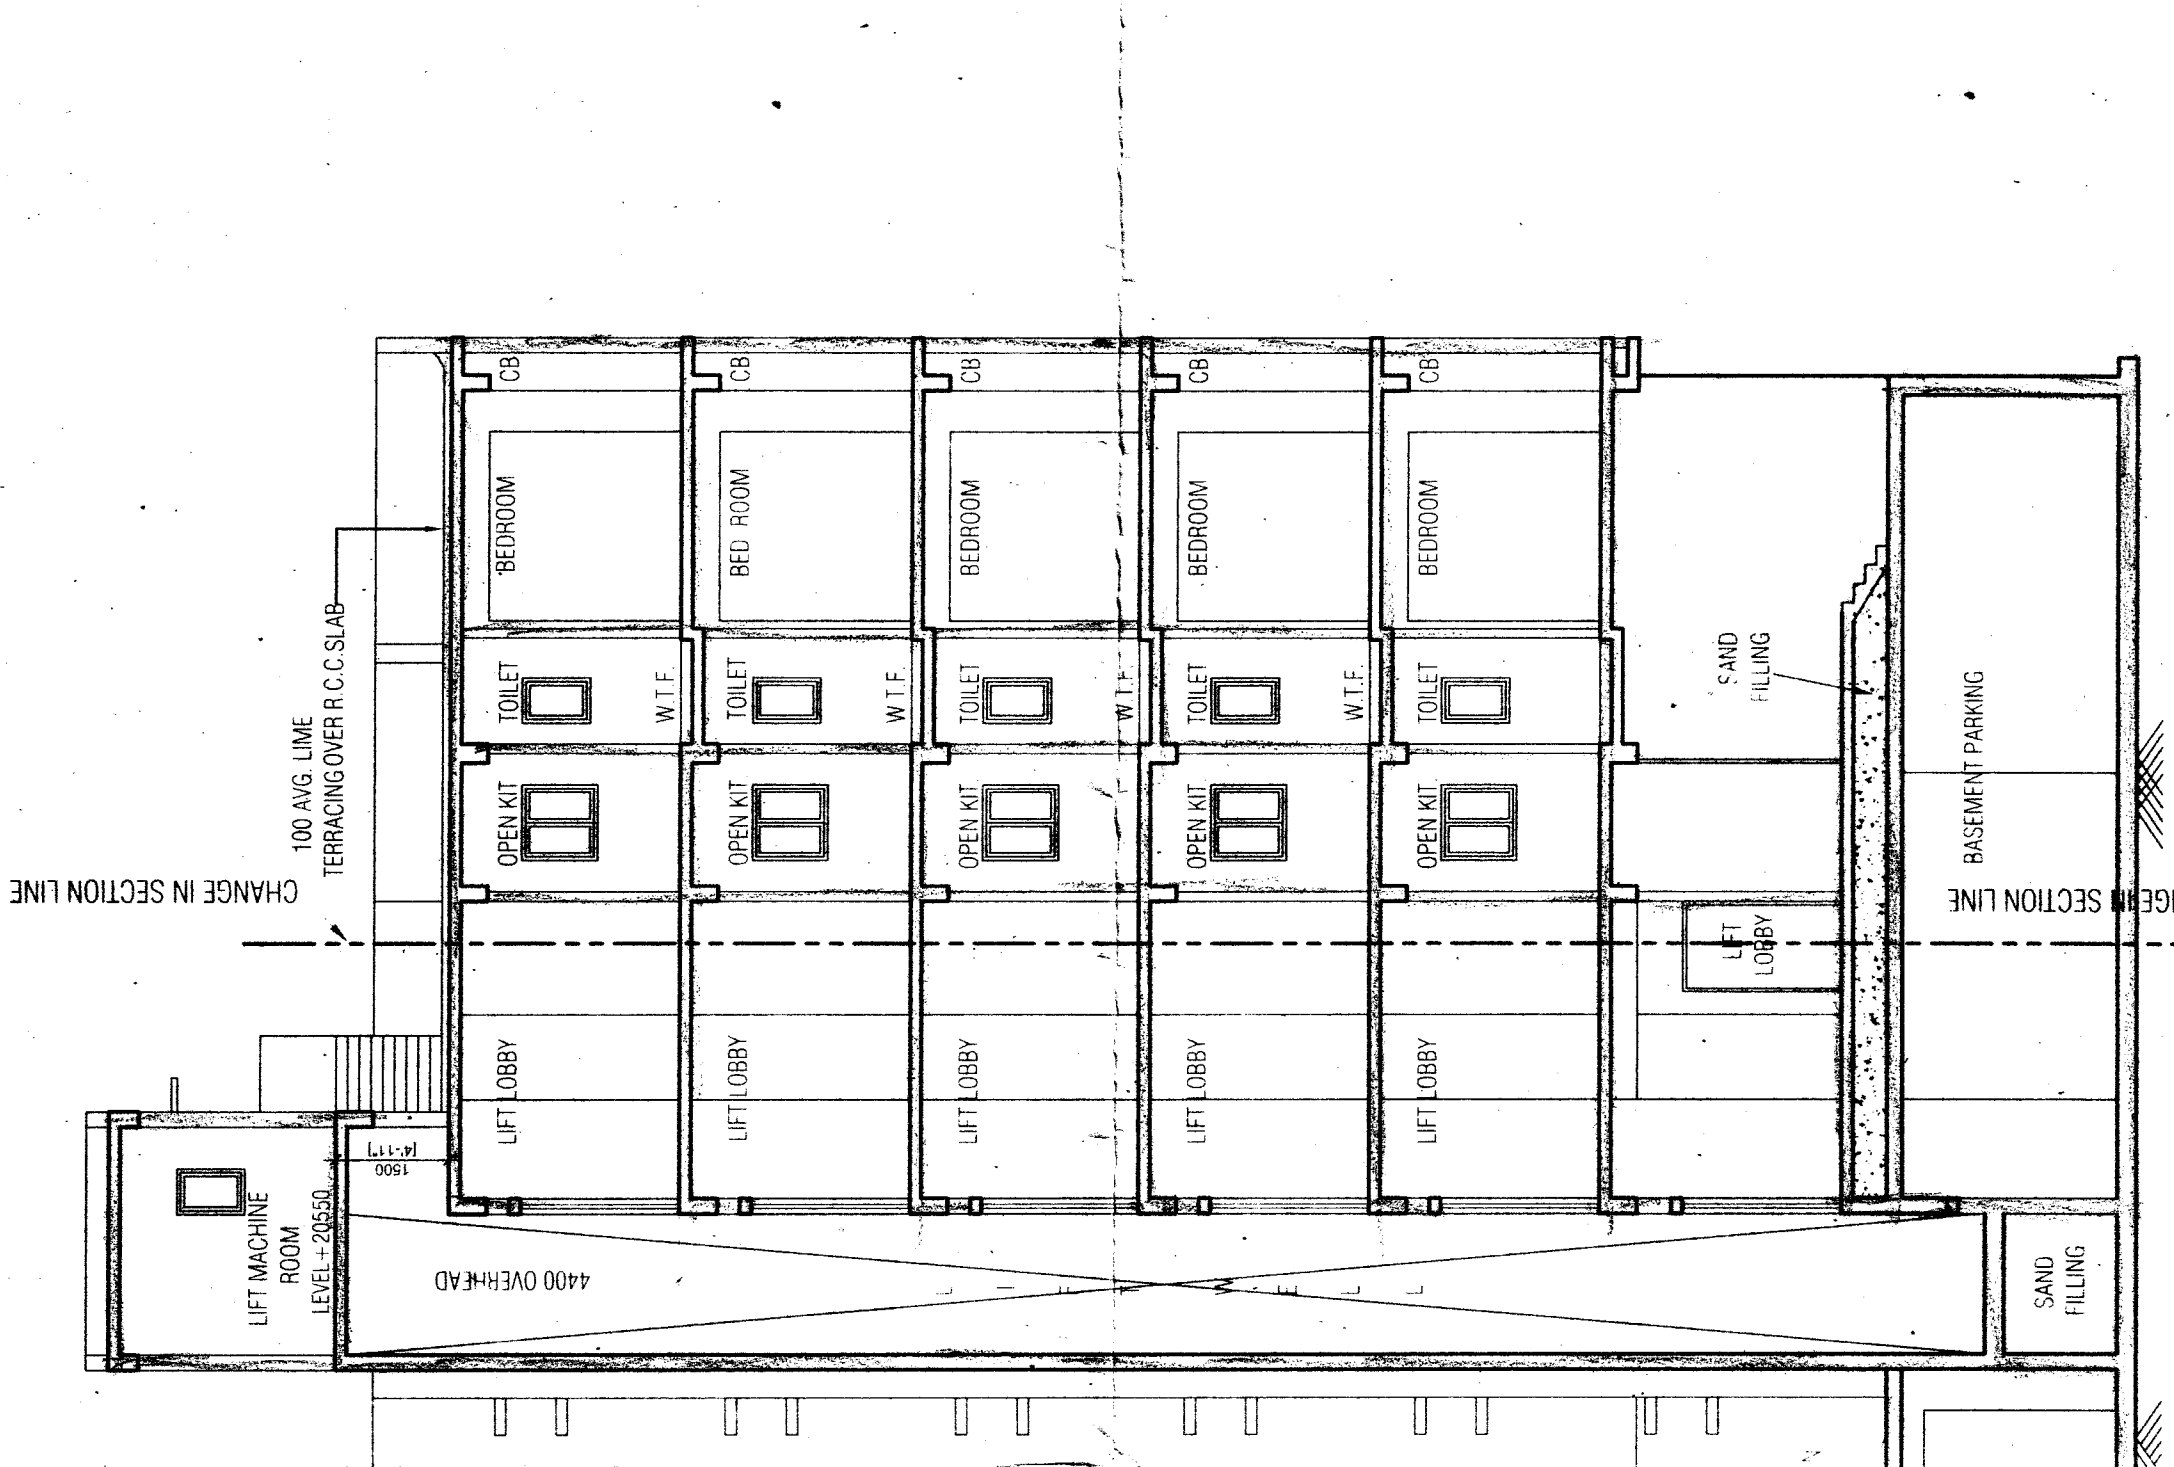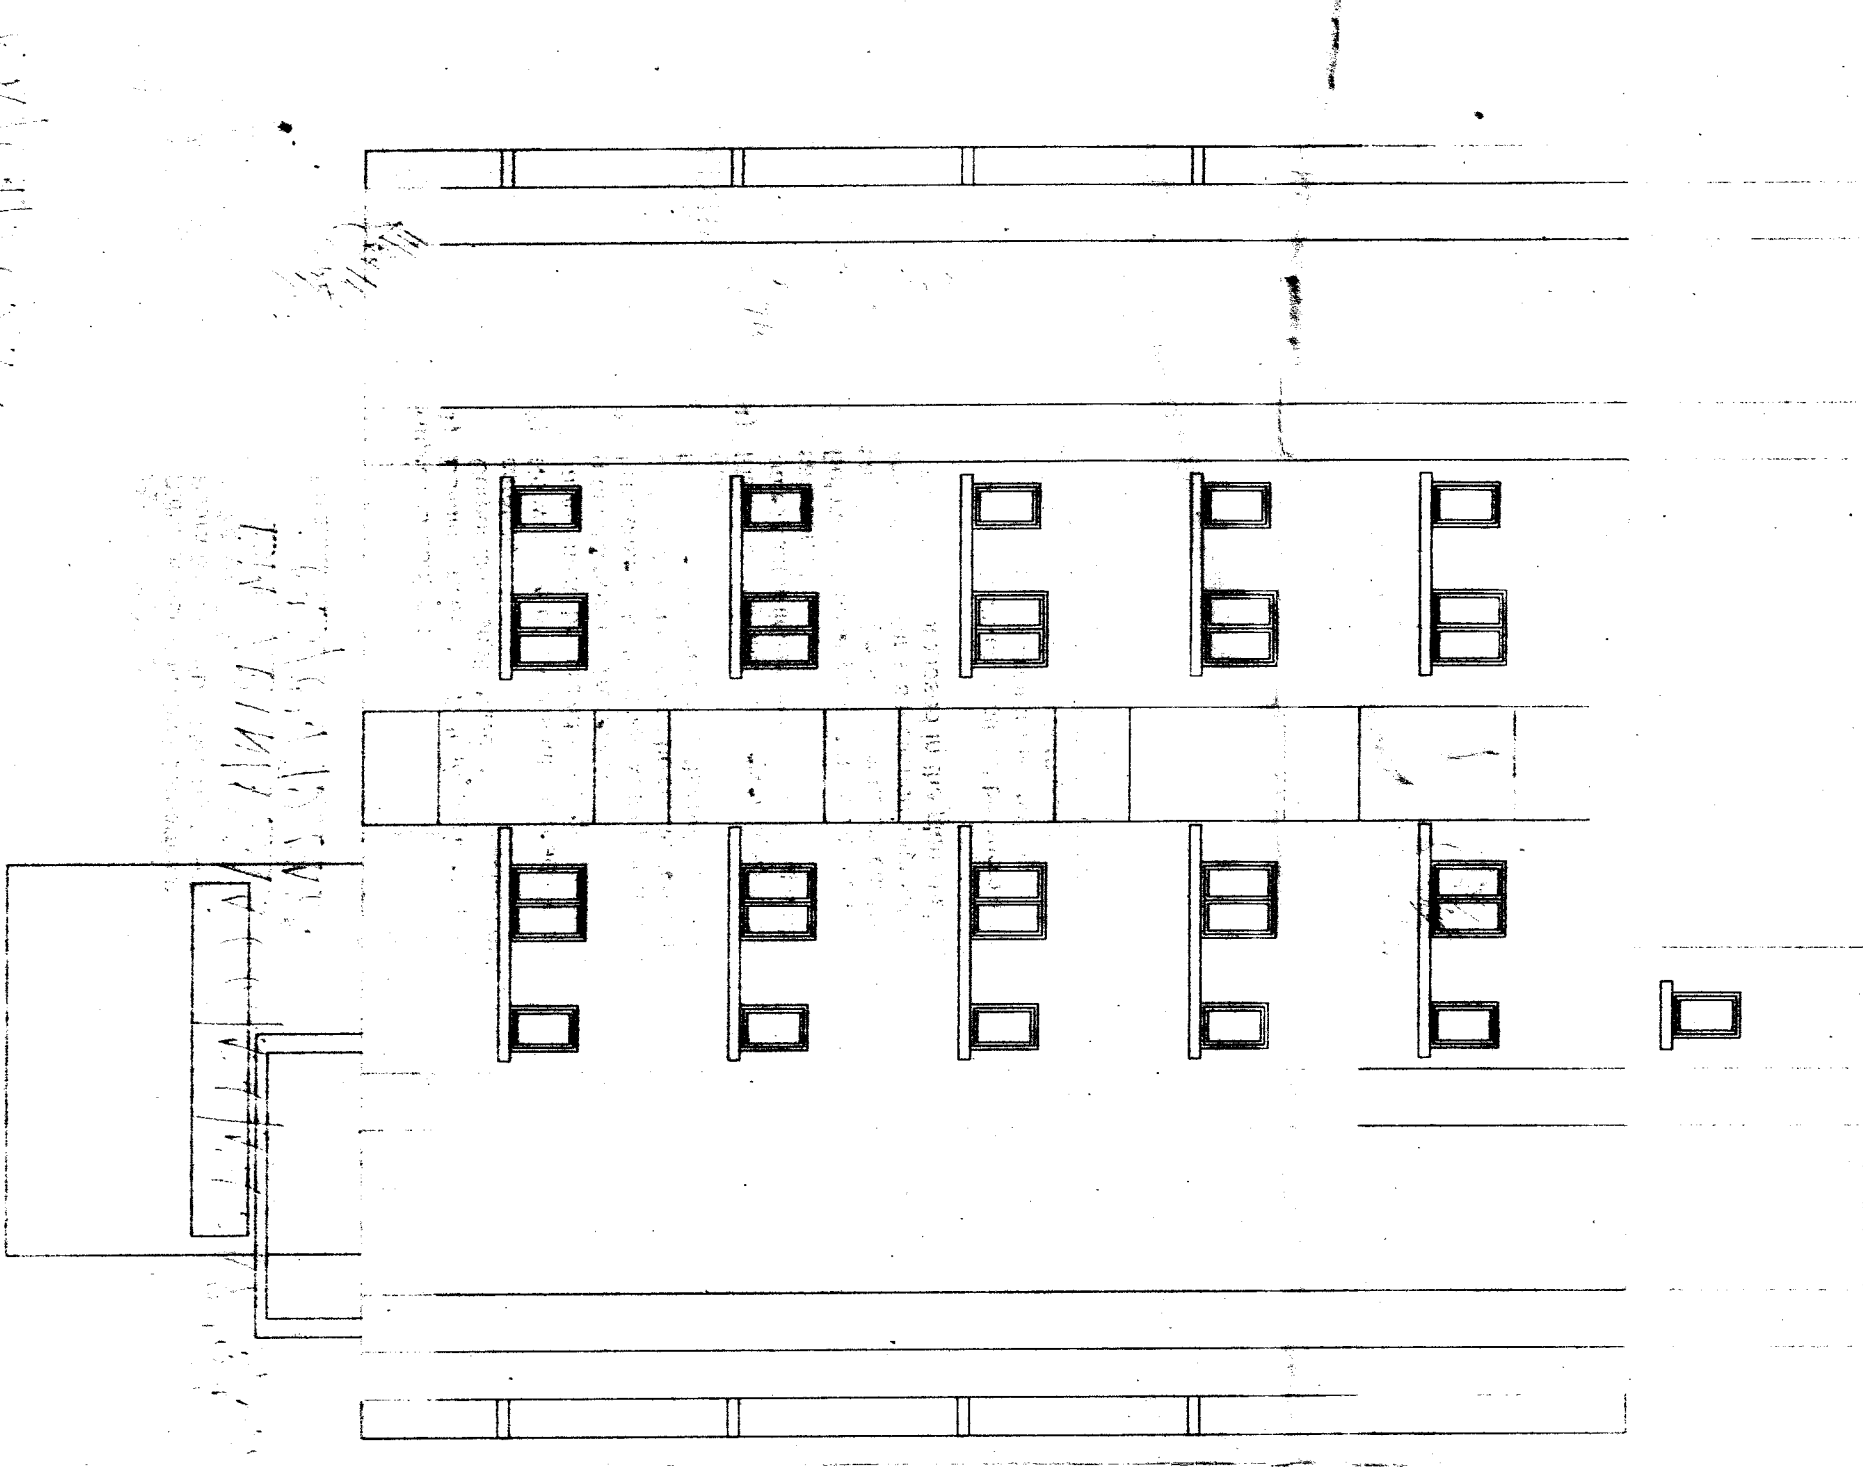

DOOR-WINDOW SCHEDULE

DOORS			WINDOWS		
WIDTH	HEIGHT	IMKD	WIDTH	HEIGHT	SILL
D1	1500	2100	W1	1200	1500
D2	1200	2100	W2	1000	1100
D3	1100	2100	W3	600	900
D4	1000	2100	WF	1200	1200
D5	900	2100	SW	1500	600
D6	750	2100	V	1200	1500
SD	1500	2100	V	1200	300

CONTRACTOR'S RESPONSIBILITY
 The contractor shall be responsible for the construction of the building in accordance with the approved drawings and specifications. The contractor shall be responsible for the completion of the building.

CONTRACTOR'S SIGNATURE
DIPAK K. SAHA
 Director
 B.S.S. No-212, Chauri
 Regn. No.-CA/2005/5277

REGISTERED ARCHITECT
 Who do hereby certify that plans, elevations and sections are true and correct details of the proposed building as per the drawings and specifications. I am a member of the Institute of Architects, India. My registration number is 2591. The building is situated at Plot No. 2591, Block No. 2591, Sector No. 2591, Phase I, Kirti Nagar, New Delhi-110028.

REGISTERED ARCHITECT'S SIGNATURE
DR. SUJIT K. MAR BOSE
 P.O. No. 212, Chauri
 Regn. No.-CA/2005/5277

REGISTERED STRUCTURAL ENGINEER
 I hereby certify that the foundation and superstructure of the building proposed for construction on plot No. 2591, Block No. 2591, Sector No. 2591, Phase I, Kirti Nagar, New Delhi-110028, are in accordance with the provisions of the Indian Standards and other applicable codes of practice. I am a member of the Institution of Structural Engineers, India. My registration number is 2591.

REGISTERED STRUCTURAL ENGINEER'S SIGNATURE
DR. SUJIT K. MAR BOSE
 P.O. No. 212, Chauri
 Regn. No.-CA/2005/5277

REGISTERED ELECTRICAL ENGINEER
 I hereby certify that the electrical layout and specifications of the building proposed for construction on plot No. 2591, Block No. 2591, Sector No. 2591, Phase I, Kirti Nagar, New Delhi-110028, are in accordance with the provisions of the Indian Standards and other applicable codes of practice. I am a member of the Institution of Electrical Engineers, India. My registration number is 2591.

REGISTERED ELECTRICAL ENGINEER'S SIGNATURE
DR. SUJIT K. MAR BOSE
 P.O. No. 212, Chauri
 Regn. No.-CA/2005/5277

REGISTERED MECHANICAL ENGINEER
 I hereby certify that the mechanical layout and specifications of the building proposed for construction on plot No. 2591, Block No. 2591, Sector No. 2591, Phase I, Kirti Nagar, New Delhi-110028, are in accordance with the provisions of the Indian Standards and other applicable codes of practice. I am a member of the Institution of Mechanical Engineers, India. My registration number is 2591.

REGISTERED MECHANICAL ENGINEER'S SIGNATURE
DR. SUJIT K. MAR BOSE
 P.O. No. 212, Chauri
 Regn. No.-CA/2005/5277

NOTE:
 1. ALL DIMENSIONS ARE IN MM UNLESS OTHERWISE MENTIONED.
 2. ALL EXTERNAL WALLS ARE 200 THK & INTERNAL WALLS ARE 125 THK.
 3. ALL FLOORS ARE TO BE RAISED TO FINISH LEVEL AS SHOWN.
 4. ALL HORIZONTAL PROJECTIONS ARE TO BE 1000 MM PROJECTED.
 5. ALL VERTICAL PROJECTIONS ARE TO BE 1000 MM PROJECTED.
 6. GRADE OF CONCRETE & GRADE OF STEEL USED ARE M30 & M25 RESPECTIVELY.
 7. R.C.C. FRAMES STRUCTURE, THE WEIGHTED DIMENSION SHALL BE FOLLOWED.
 8. FOR SPECIFICATION OF MATERIALS & WORKMANSHIP N.E.C. 1984 TO BE FOLLOWED.
 9. OPEN TERRACE WITH LAINE TERRACING OF RATIO 2:2:7
 10. DAMP PROOF COURSE TO BE PROVIDED WITH P.C.C. (1:2:4)

PROJECT
 SPACE FOR SEAL

PROPOSED 8+G+V STORED RESIDENTIAL BUILDING
 (HAVING HEIGHT - 20 M) FOR UTSAV VINIMAY PVT. LTD. & 11 OTHERS
 COMPANY AT HOLDING NO. - AS / 07 / 08 / 05 BLOCK - SP, UNDER
 BHOPANAGAR MUNICIPAL CORPORATION, WARD NO. - 05 MUDA - DASHADHARONE
 C.S. DAG NO. - 201, R.S. DAG NO. - 209, L.R. DAG NO. - 209, J.L. NO. - 04,
 R.S. KHATIAN NO. - 183, KHATIAN NO. - 2957, 2958, 2959, 2962, 2962/2961
 2950, 2948, 2948/2947, 2946, L.R. KHATIAN NO. - 7189, P.O. - R.GOPALPUR,
 P.S. - AIRPORT DIST- 24 PPS (N), P.O. - RAJAPAHAT, KOLKATA - 700136.

ELEVATION & SECTION

SUBMISSION DRAWING

DATE	SCALE	DATE	SCALE
27.5.2017	1:100	27.5.2017	1:100
24.8.2017	1:100	24.8.2017	1:100

DRAWN BY: BIKASH SAHA
 DATE: 27.5.2017
 MODIFIED BY: BIKASH SAHA
 DATE: 24.8.2017


PROJECT NO. 14111111
 DRAWING NO. 14111111-01

DL CONSULTANTS & ASSOCIATES
 355, DUNDUN PARK, KOL - 35.
 PHONE NO. - 2594-6003, 2594-6883
 MAIL - info@dlc.org.in

PARTY'S COPY

ANY DEVIATION SHALL
MEAN DEMOLITION

Valid
Upto 05/11/2011



Executive Engineer
(Sanitation)
Bilhamagar Municipal Corporation

APPROVED
Executive Engineer
Kolkata, ID-415A, Section III
No. B.M.C. 661/1/17-18/10/11
Date: 05/11/2011

- Approved Subject to:
1) Existing rules for Bilhamagar Municipal Corporation shall have to be observed.
2) No water or water supply shall be made, check valve must be provided.
3) Ground & overhead reservoir, ground level surface drainage should be provided.
4) Rain showing internal sewer system and water supply lines have got to be separately satisfied that the water supply system is not affected by the sewer system.
5) Before starting any construction it should be satisfied that the water supply system is not affected by the sewer system.
6) All the conditions as proposed in the plan shall be fulfilled.
CHECKED BY

Executive Engineer
Bilhamagar Municipal Corporation


Executive Engineer
Bilhamagar Municipal Corporation