

NO.	DESCRIPTION	QTY	UNIT
1	ROOF SLAB	1	SQ.M
2	ROOF TERRACE	1	SQ.M
3	ROOF BALCONY	1	SQ.M
4	ROOF STAIR	1	SQ.M
5	ROOF LIFT	1	SQ.M
6	ROOF PLANT ROOM	1	SQ.M
7	ROOF MECH. ROOM	1	SQ.M
8	ROOF WATER TANK	1	SQ.M
9	ROOF STORAGE	1	SQ.M
10	ROOF COVERED	1	SQ.M
11	ROOF OPEN	1	SQ.M
12	ROOF BALCONY	1	SQ.M
13	ROOF STAIR	1	SQ.M
14	ROOF LIFT	1	SQ.M
15	ROOF PLANT ROOM	1	SQ.M
16	ROOF MECH. ROOM	1	SQ.M
17	ROOF WATER TANK	1	SQ.M
18	ROOF STORAGE	1	SQ.M
19	ROOF COVERED	1	SQ.M
20	ROOF OPEN	1	SQ.M

NOTE: ALL RECOMMENDATIONS OF WEST BENGAL FIRE SERVICES AND CIVIL AVIATION AUTHORITY WILL BE STRICTLY ADHERED TO THIS PROJECT.

CERTIFICATE OF THE ARCHITECT
 I CERTIFY THAT THE BUILDING PLAN HAS BEEN DRAWN UP AS PER PROVISION OF NEW TOWN PLANNING AREA LAND USE AND DEVELOPMENT CONTROL RULES, 2000 AND NEW TOWN, KOLKATA DEVELOPMENT CONTROL REGULATIONS, 2002 WHEREIN THE WIDTH OF THE ADJOINING ROAD ON THE S.W. IS 55 METS. B.A.P.

Ajoy Choudhury
AJOY CHOUDHURY
 NAME AND SIGNATURE OF ARCHITECT
 ADDRESS OF THE ARCHITECT:
 SUITE 1103-1104, 10TH FLOOR, DLF GALLERIA TOWERS DLF CITY, PHASE IV, GURGAON-122002, HARYANA.
 COUNCIL REGISTRATION NO. CA751682

CERTIFICATE OF THE STRUCTURAL ENGINEER
 THE STRUCTURAL DESIGN AND DRAWINGS OF BOTH THE FOUNDATION AND SUPERSTRUCTURE OF THE BUILDING HAS BEEN MADE BY ME CONSIDERING THE SOIL TEST REPORT SUBMITTED BY MR. SATAN RAY OF M/S S. K. MITRA AND ASSOCIATES AND ALSO CONSIDERING ALL POSSIBLE LOADS, BEARING LOAD AND THE MOMENTS GENERATED BY THE PROPOSED STRUCTURE AS PER IS AND THE NATIONAL BUILDING CODE OF INDIA AND CERTIFIED THAT IT IS SAFE AND STABLE IN ALL RESPECT AND THESE PROVISIONS SHALL BE ADHERED TO DURING THE CONSTRUCTION.

S. C. MISHRA
S. C. MISHRA
 NAME AND SIGNATURE OF STRUCTURAL ENGINEER / CIVIL ENGINEER
 ADDRESS OF STRUCTURAL ENGINEER / CIVIL ENGINEER: A-118, SAFDALING ENCLAVE, NEW DELHI - 110029.

OWNER
 OF RESIDENTIAL DEVELOPMENT 'UNIWORLD CITY, PHASE 5' AT PLOT NO. AA-III, BLK-25 (PART) AT NEW TOWN, KOLKATA.

[Signature]
UNIWORLD CITY

unitech
 BENGAL UNITECH UNIVERSAL INFRASTRUCTURE PVT. LTD.
 22 CANAL STREET, KOLKATA - 70016.
 TEL: +91 33 22862000
 FAX: +91 33 22891500

RMJM


ACA
 AJOY CHOUDHURY & ASSOCIATES ARCHITECTURE
 URBAN DESIGN
 SUITE 1103-1104, 10TH FLOOR, DLF GALLERIA TOWERS DLF CITY, PHASE IV, GURGAON-122002, HARYANA.

SCALE: 1:100
 DATE: 20.08.2012


PHASE 5, TOWER 7
 FLOOR PLANS
 PROJECT NAME:
 PROPOSED RESIDENTIAL DEVELOPMENT 'UNIWORLD CITY, PHASE 5' AT PLOT NO. AA-III, BLK-25 (PART) AT NEW TOWN, KOLKATA.

SUBMISSION DRAWING


DRAWING NO:
 FOR BUJILP
 SUBMITTED BY: *[Signature]*
 SUBMITTED ON: 05.07.12

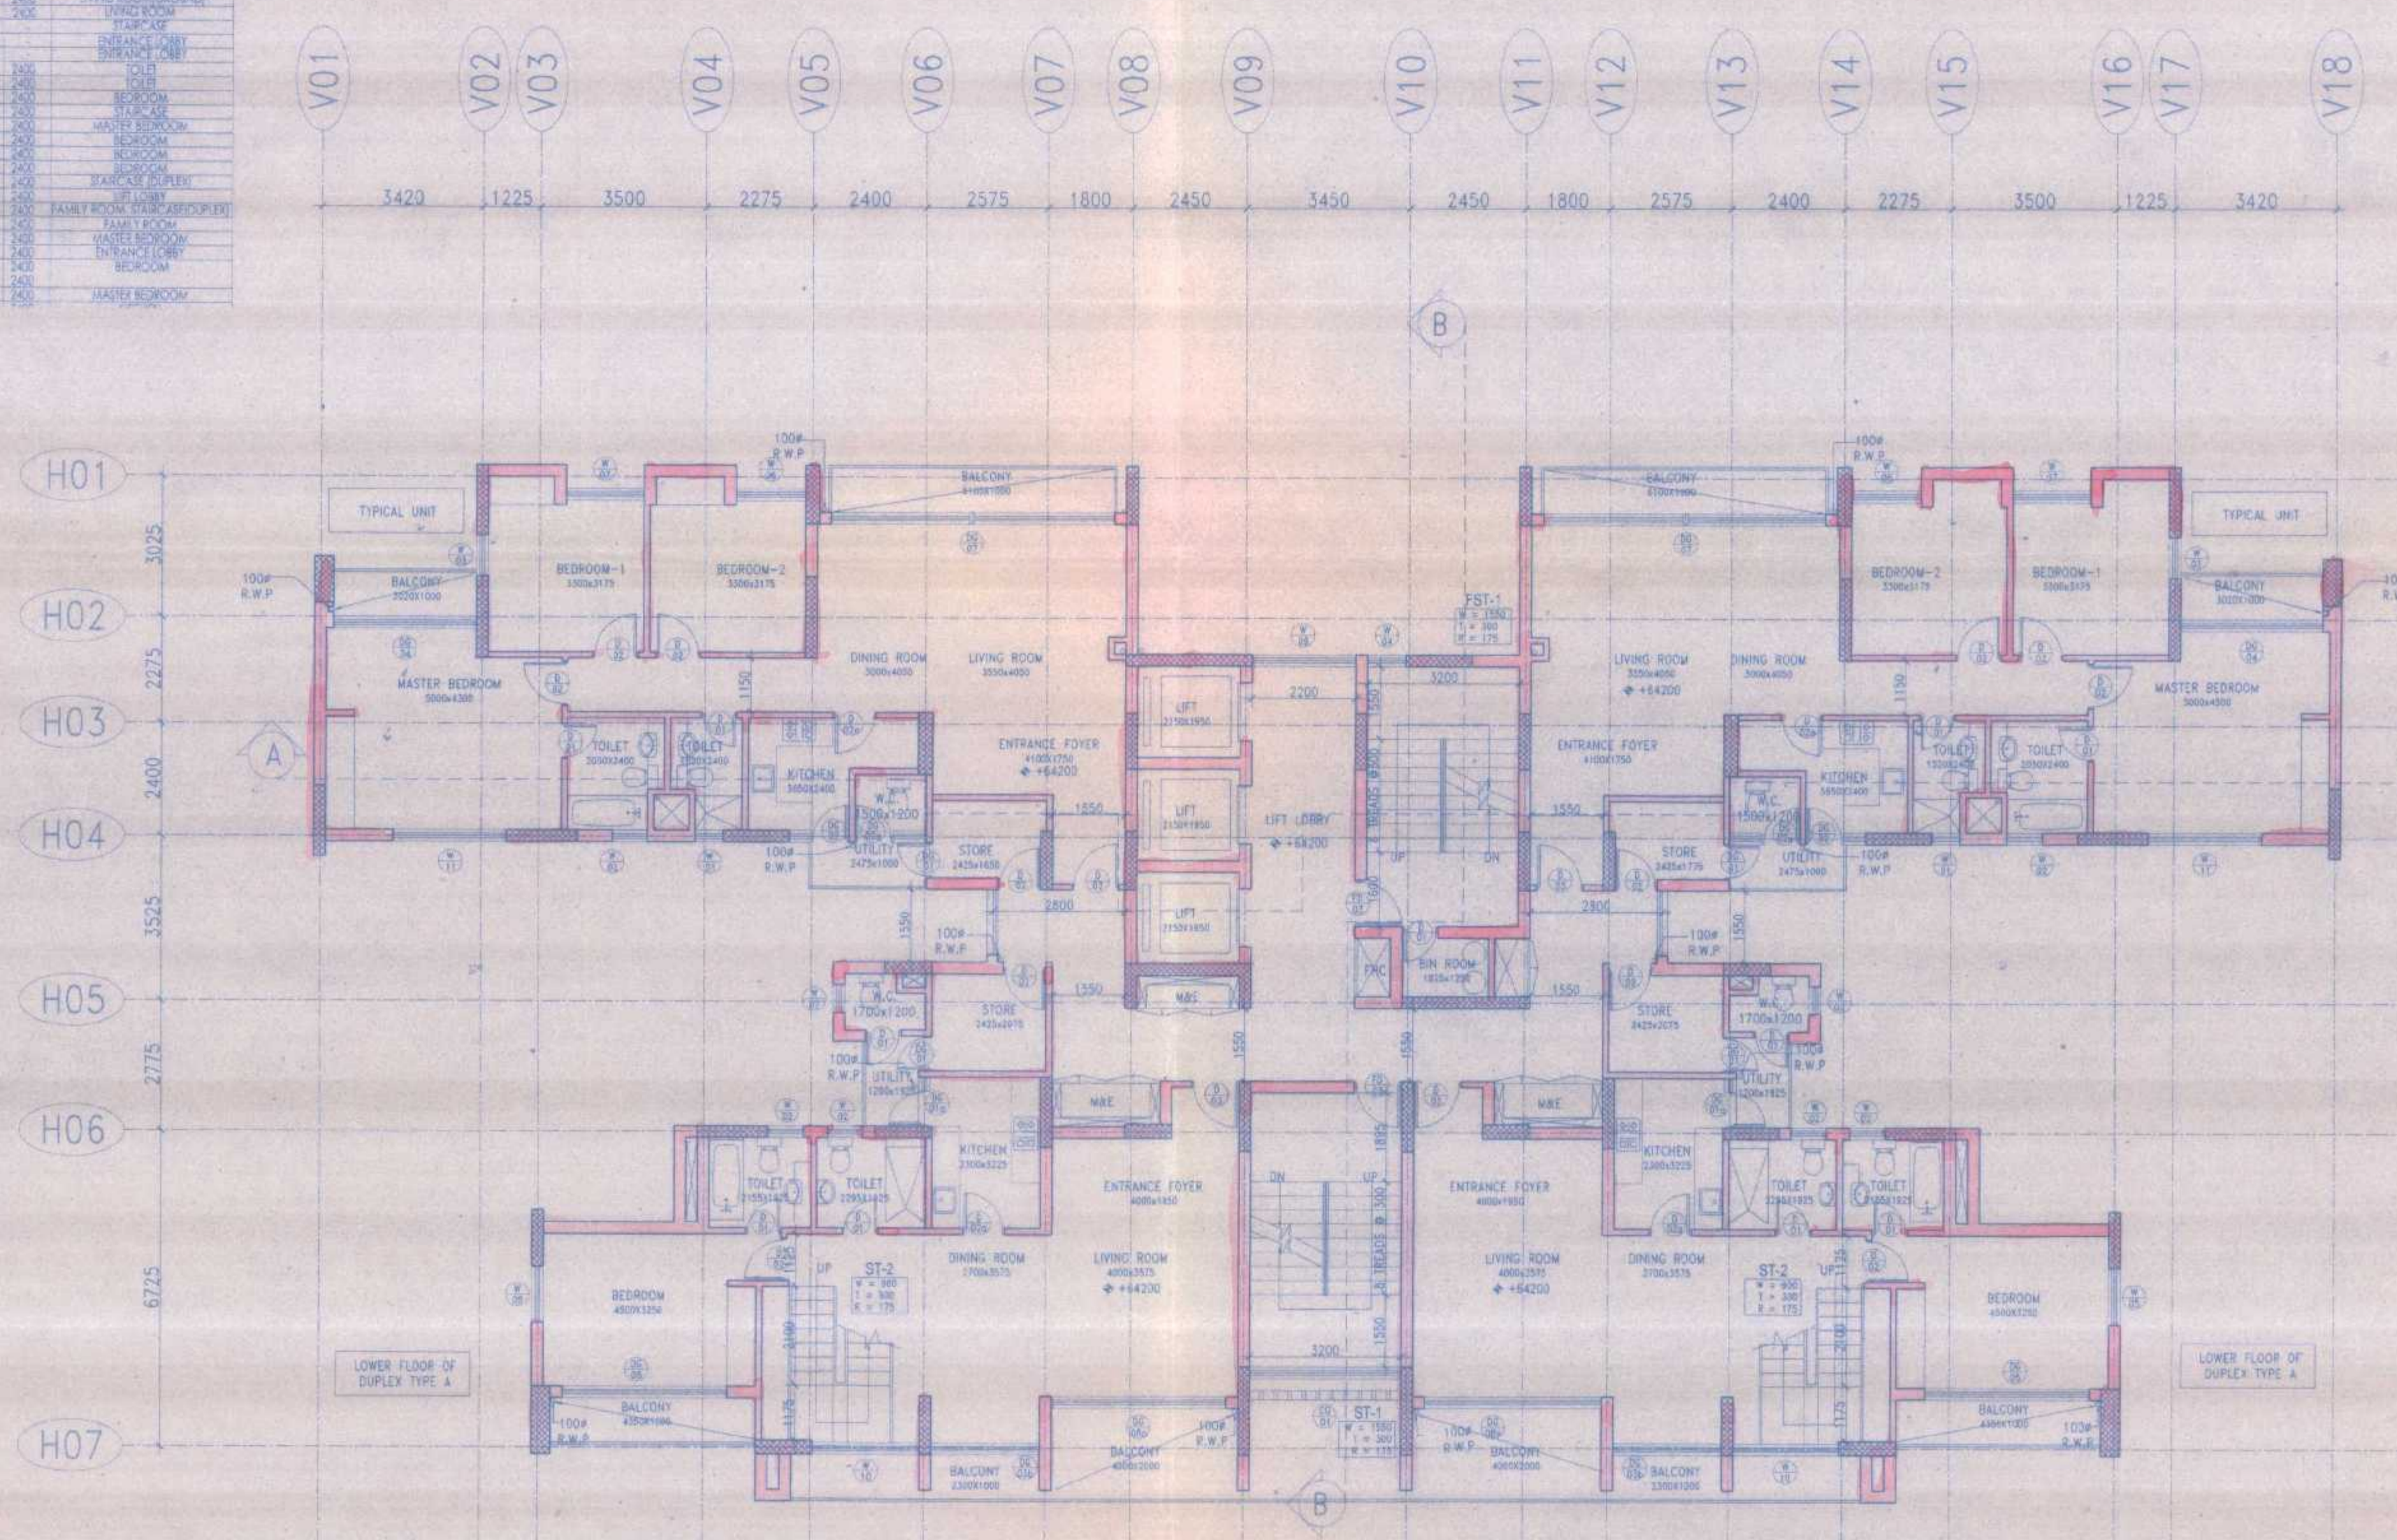


TYPE-A DUPLEX LOWER / TYPICAL FLOOR PLAN
 +64200 (20TH FLOOR)

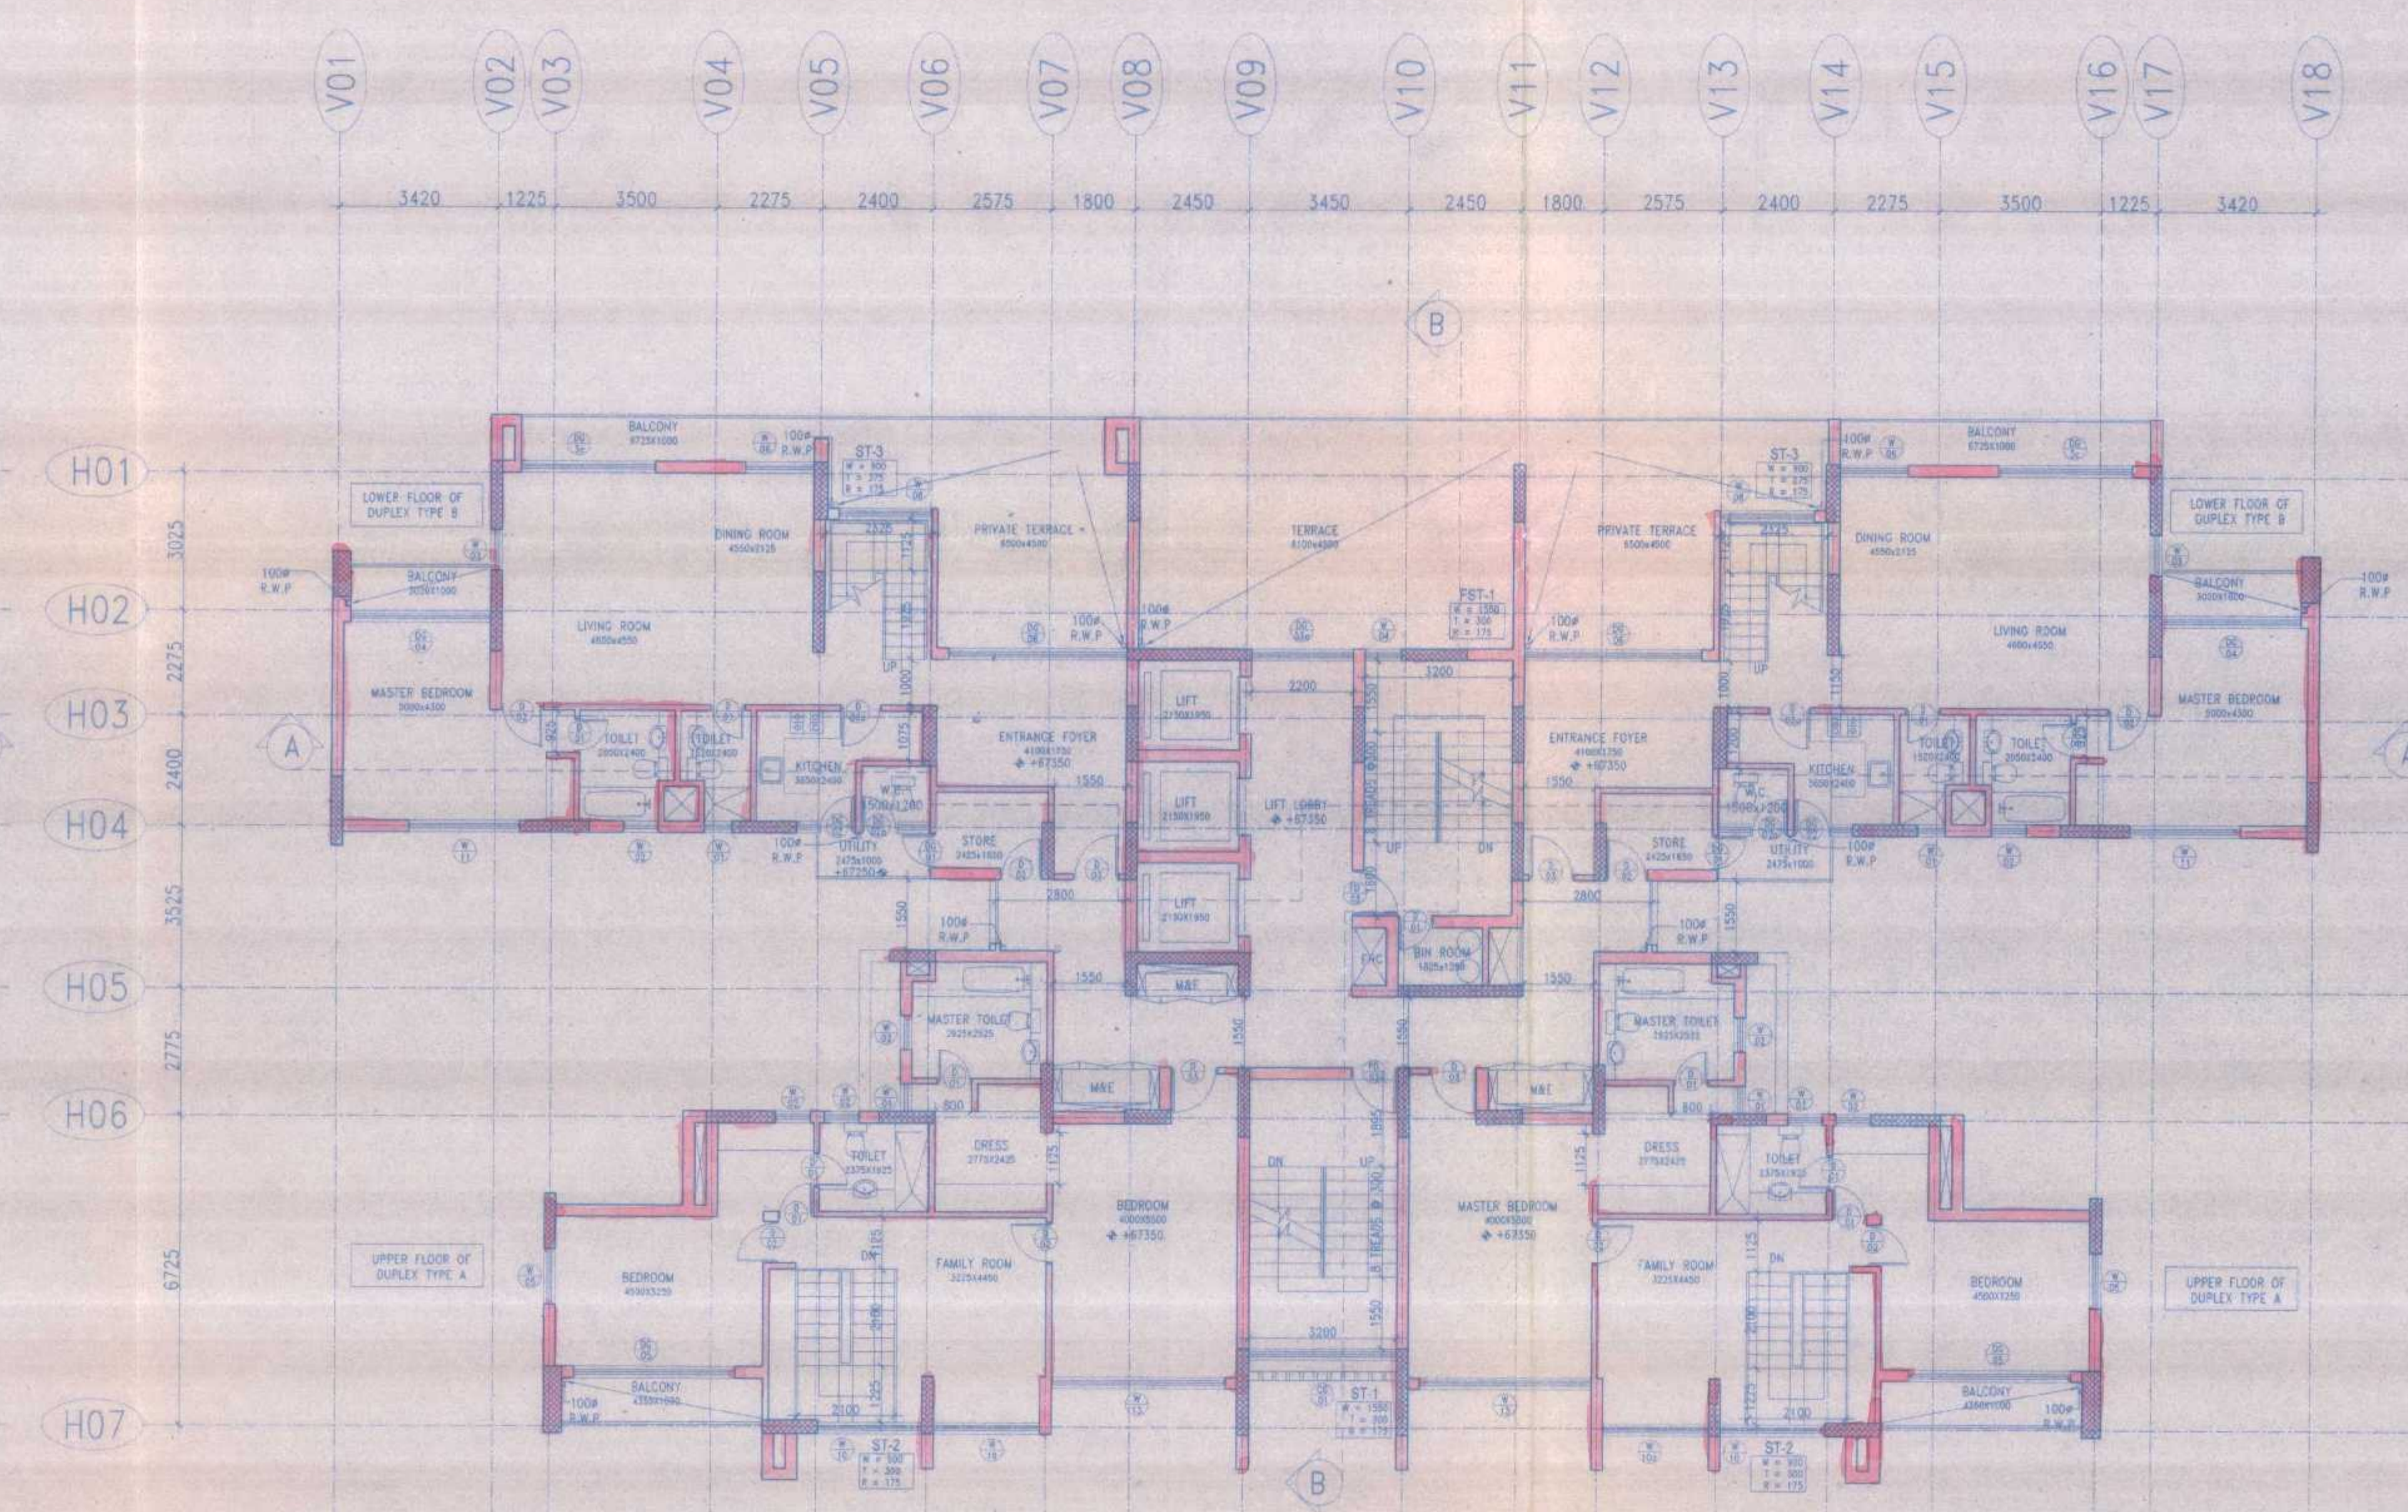


TYPE-A DUPLEX UPPER / TYPE-B
 DUPLEX LOWER FLOOR PLAN
 +67350 (21ST FLOOR)

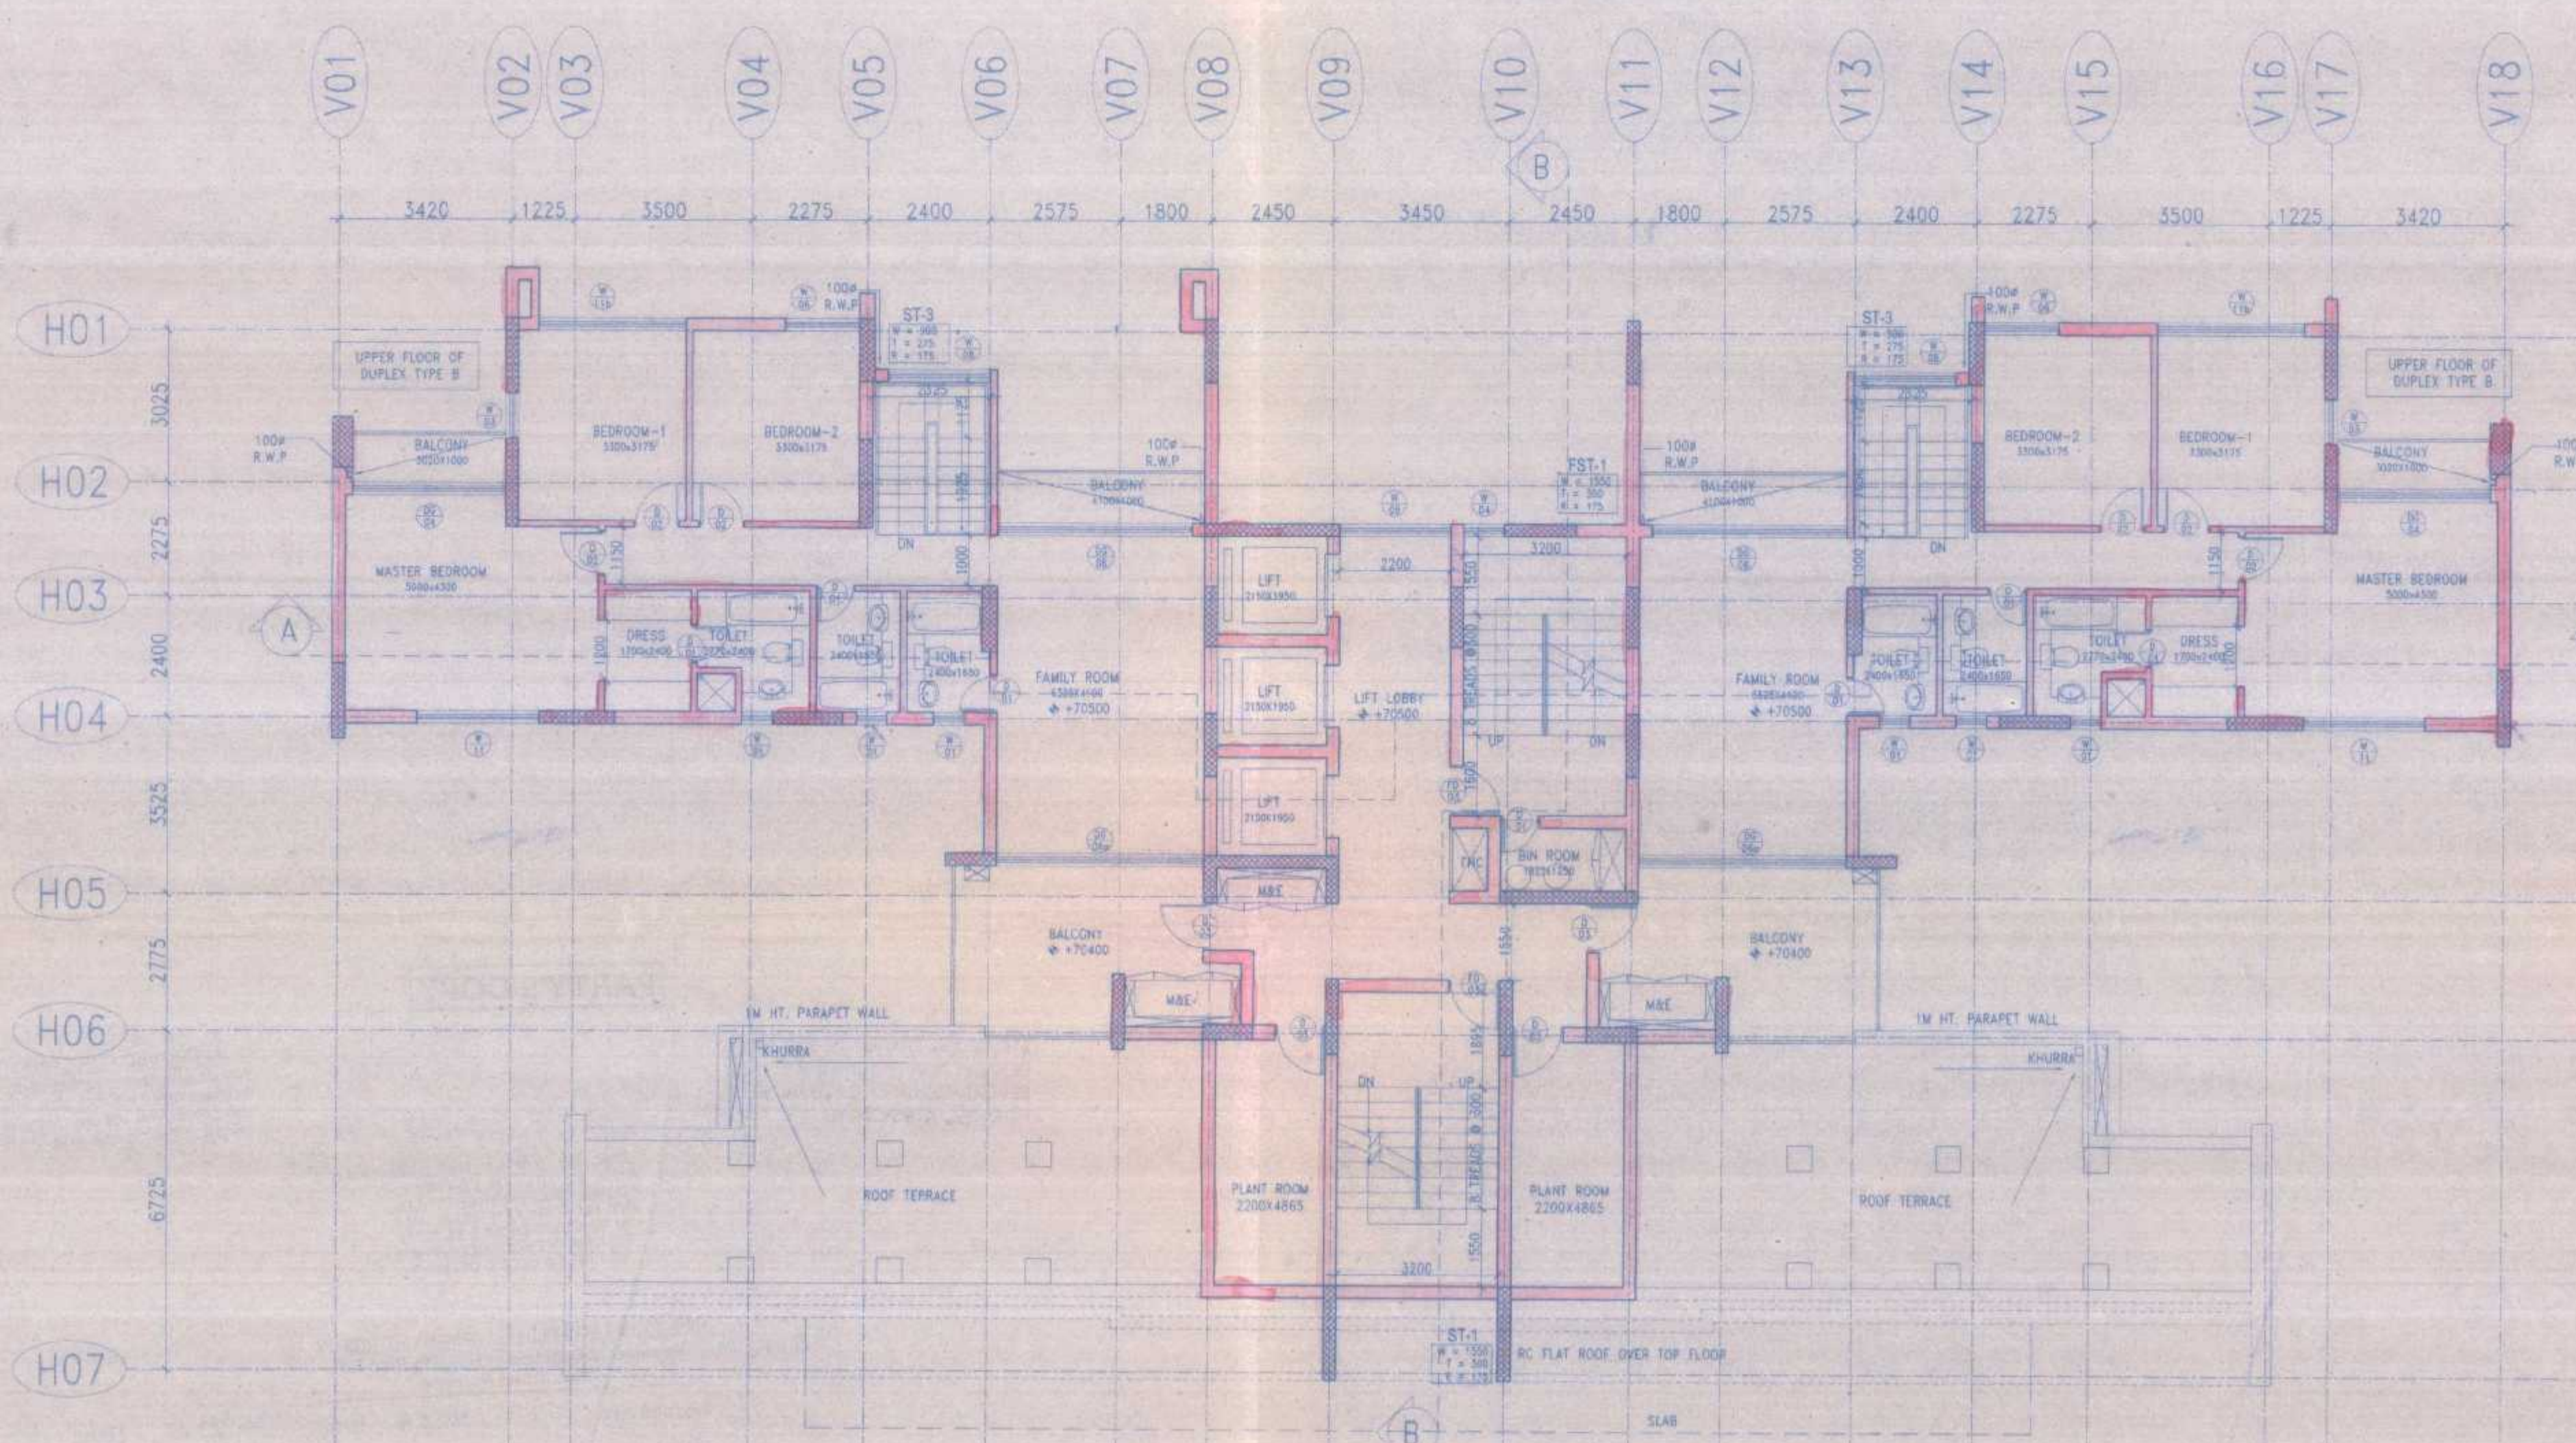

TERRACE / TYPE-B DUPLEX UPPER FLOOR
 PLAN (+70500)

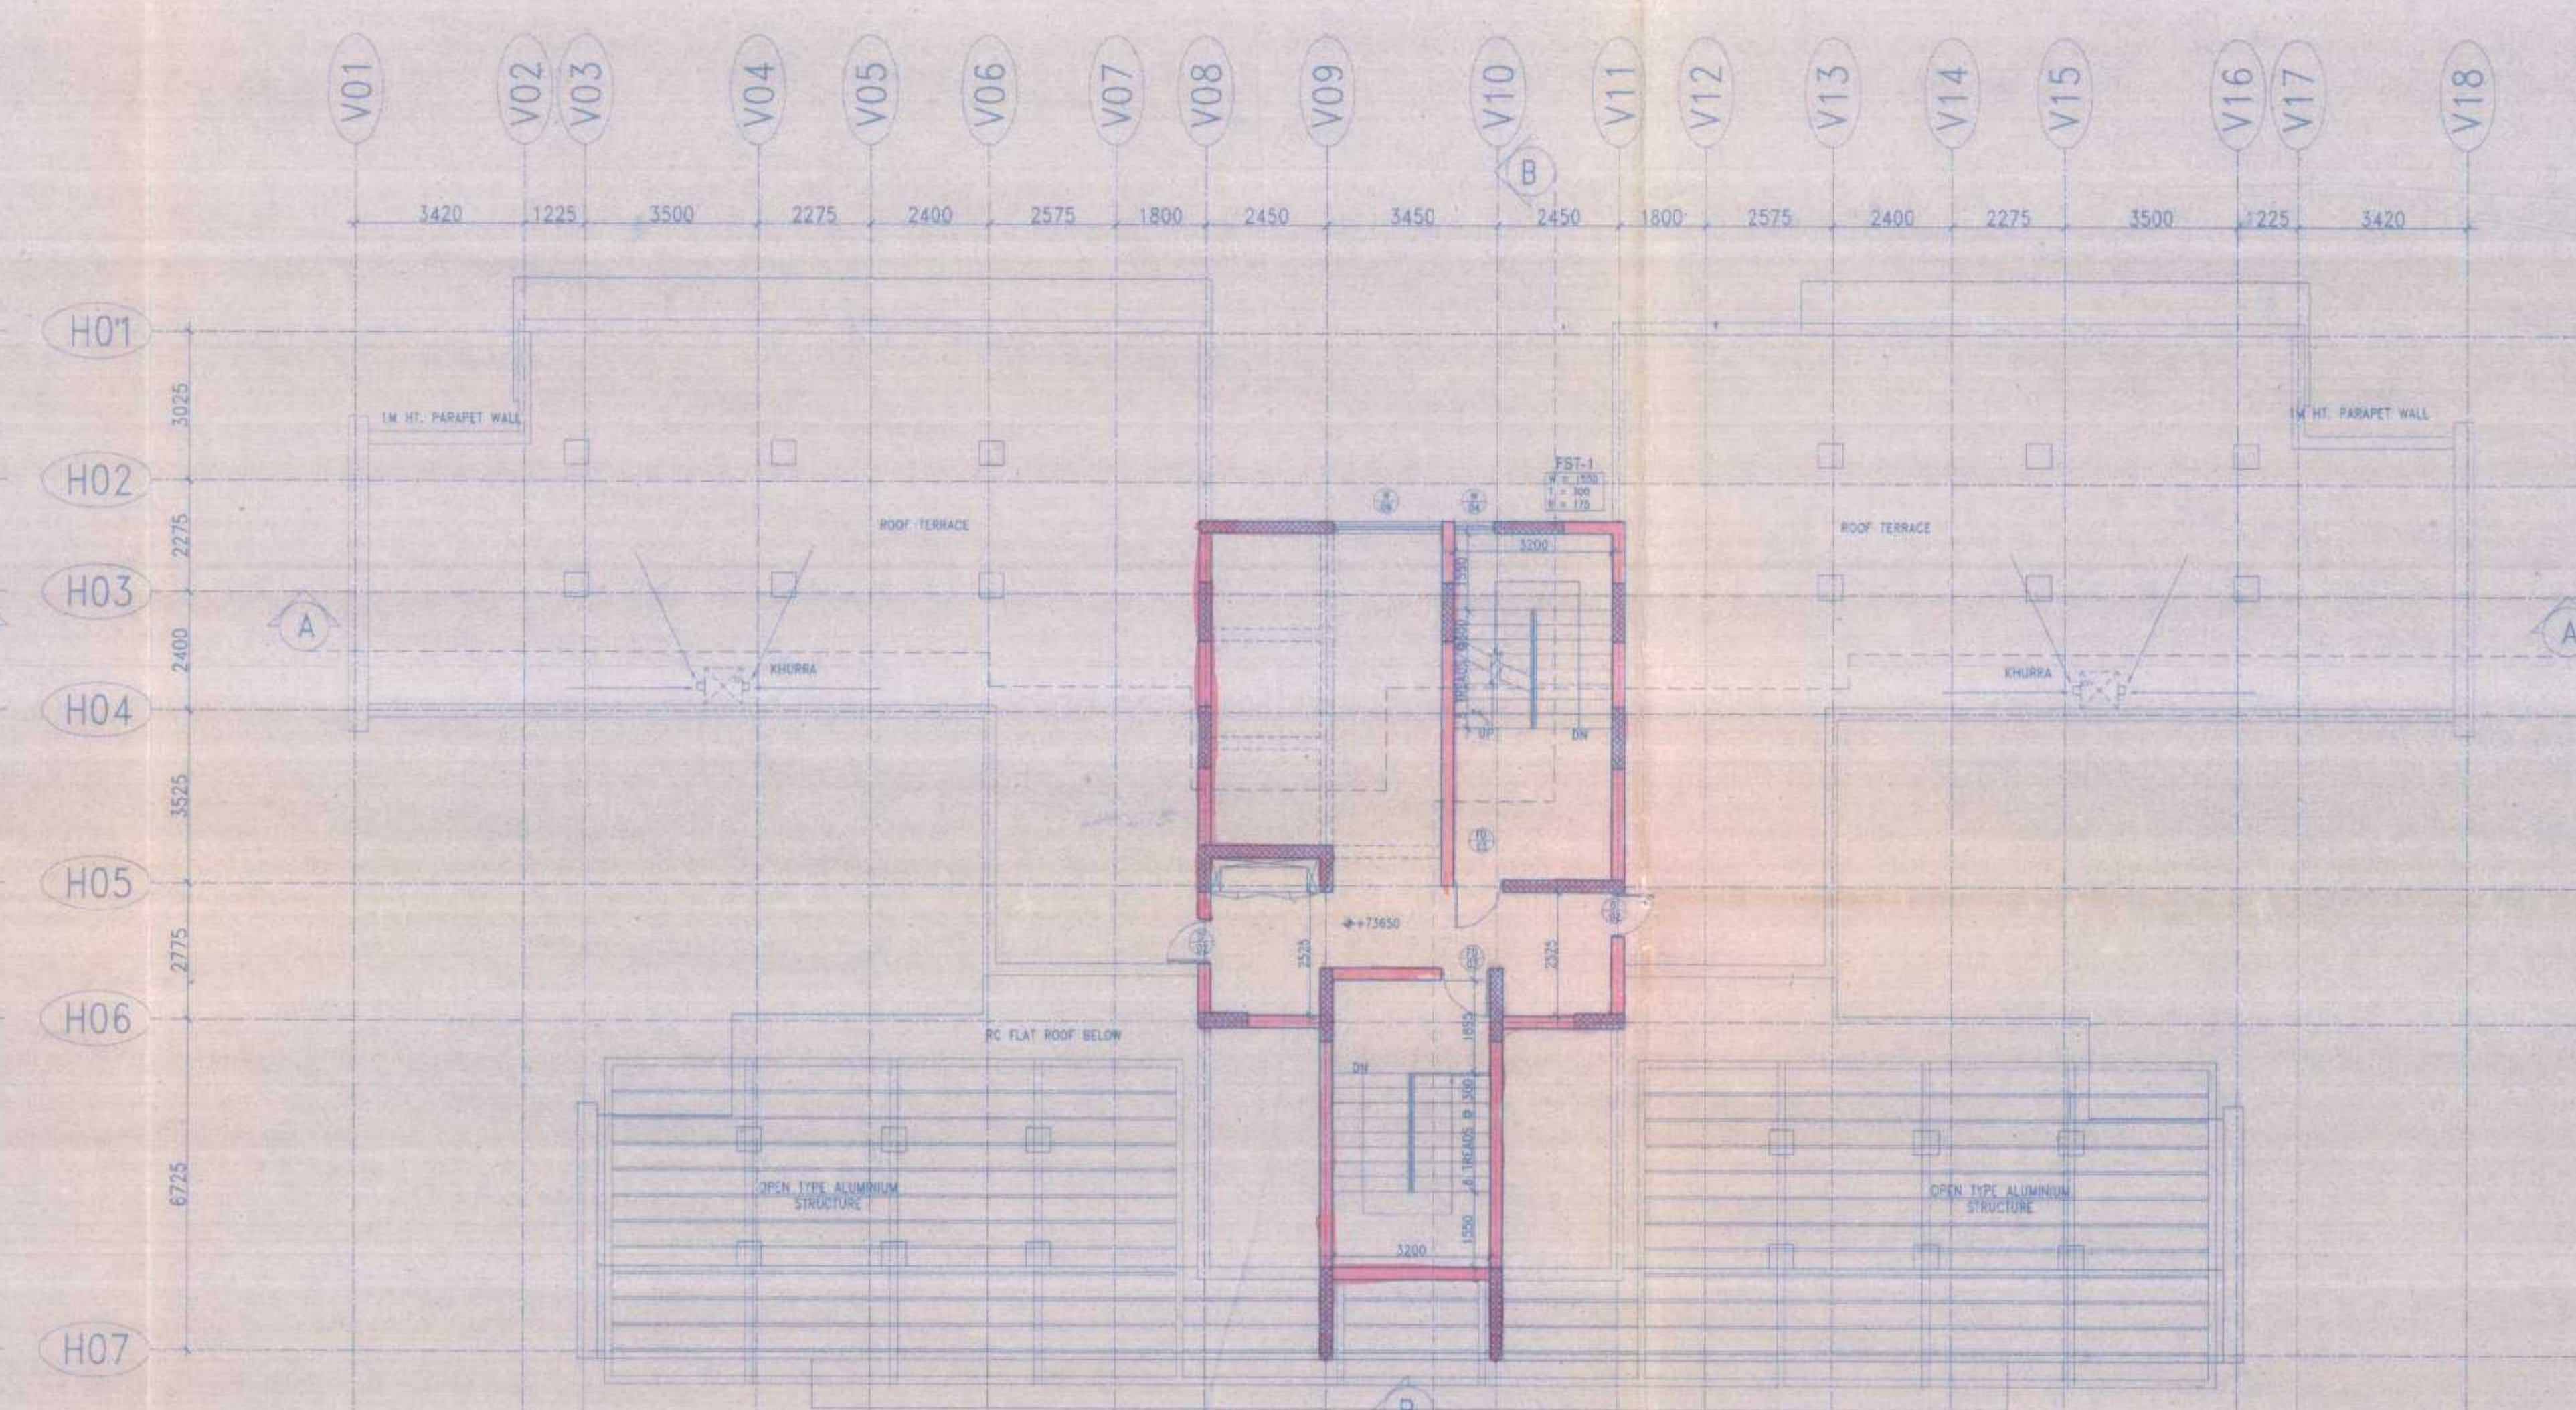

ROOF TERRACE FLOOR LEVEL PLAN
 +73650 (23RD FLOOR)

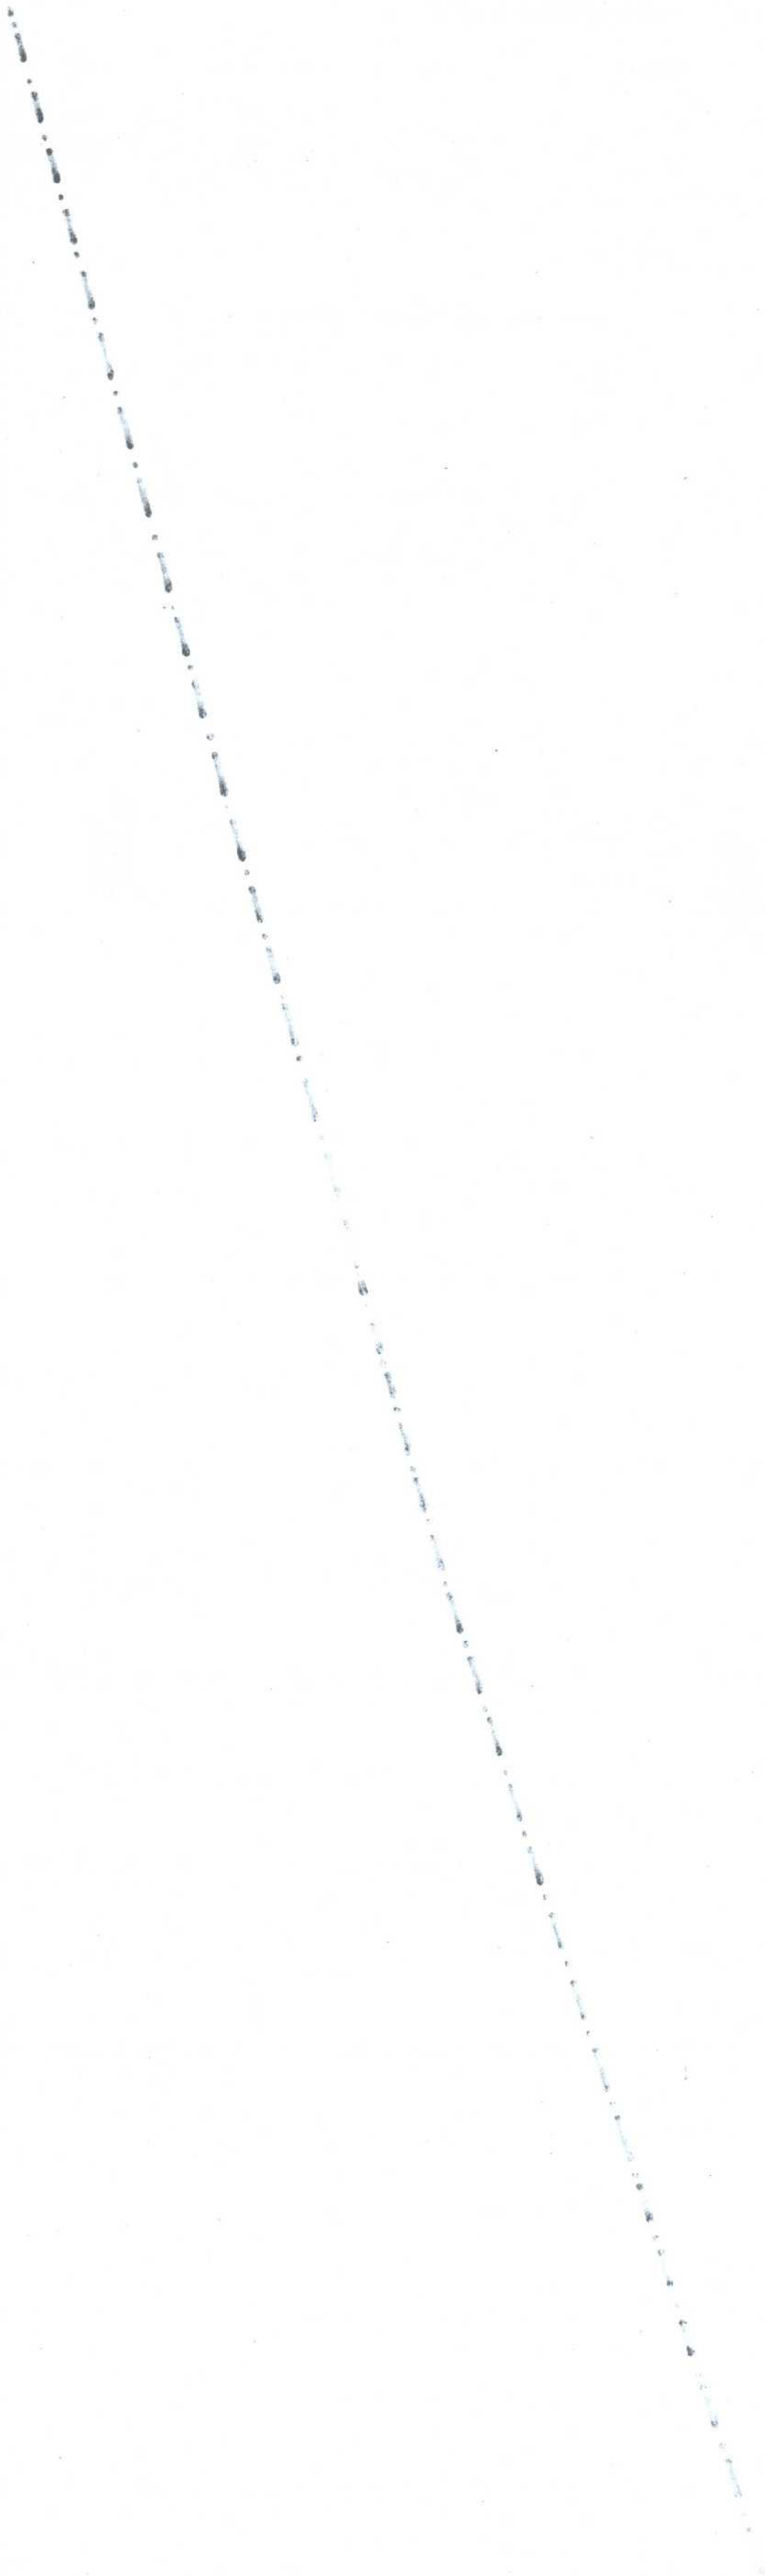

PARTY'S COPY

STRUCTURAL DRAWINGS, STRUCTURAL DESIGN CALCULATIONS & SOIL TEST REPORT ARE NOT CHECKED AND KEPT FOR RECORDS ONLY.

APPROVED FOR CONSTRUCTION
Any unauthorized construction done in violation from approved building plan, after issuance of this permission, will warrant revocation of the construction permission.

LEVEL OF TOP OF THE BOX-DRAIN AND LEVEL OF EXISTING ENTRY ALONG THE PROPERTY LINE OF ANY PLOT SHOULD BE AT PAR. THIS ENTRY & DOT SHOULD BE MADE WITH TEMPORARY TYPE OF CONSTRUCTION, LIKE PAVING BLOCK OR EQUIVALENT.

Approval **NEW TOWN KOLKATA DEVELOPMENT AUTHORITY**
Professional: Director of Building Plan for Construction Purpose

No. and date: 3163/NKDA/Engg. 27/2010, date: 08-10-12
PIN: X

Building Particulars: Proposed 'Rowing' [B+G+2S] & 'Rowing' [B+G+2S] of 'Urduvarkh' city, Phase-B', Housing complex at Plot No. AA-III/ Bk. VII/B (Part), AII-III, New Town, Kolkata.


Chief Architect
New Town Kolkata Development Authority
D.R.S.