



LEVEL 2.5 PLAN FOR PARKING
SCALE-1:200

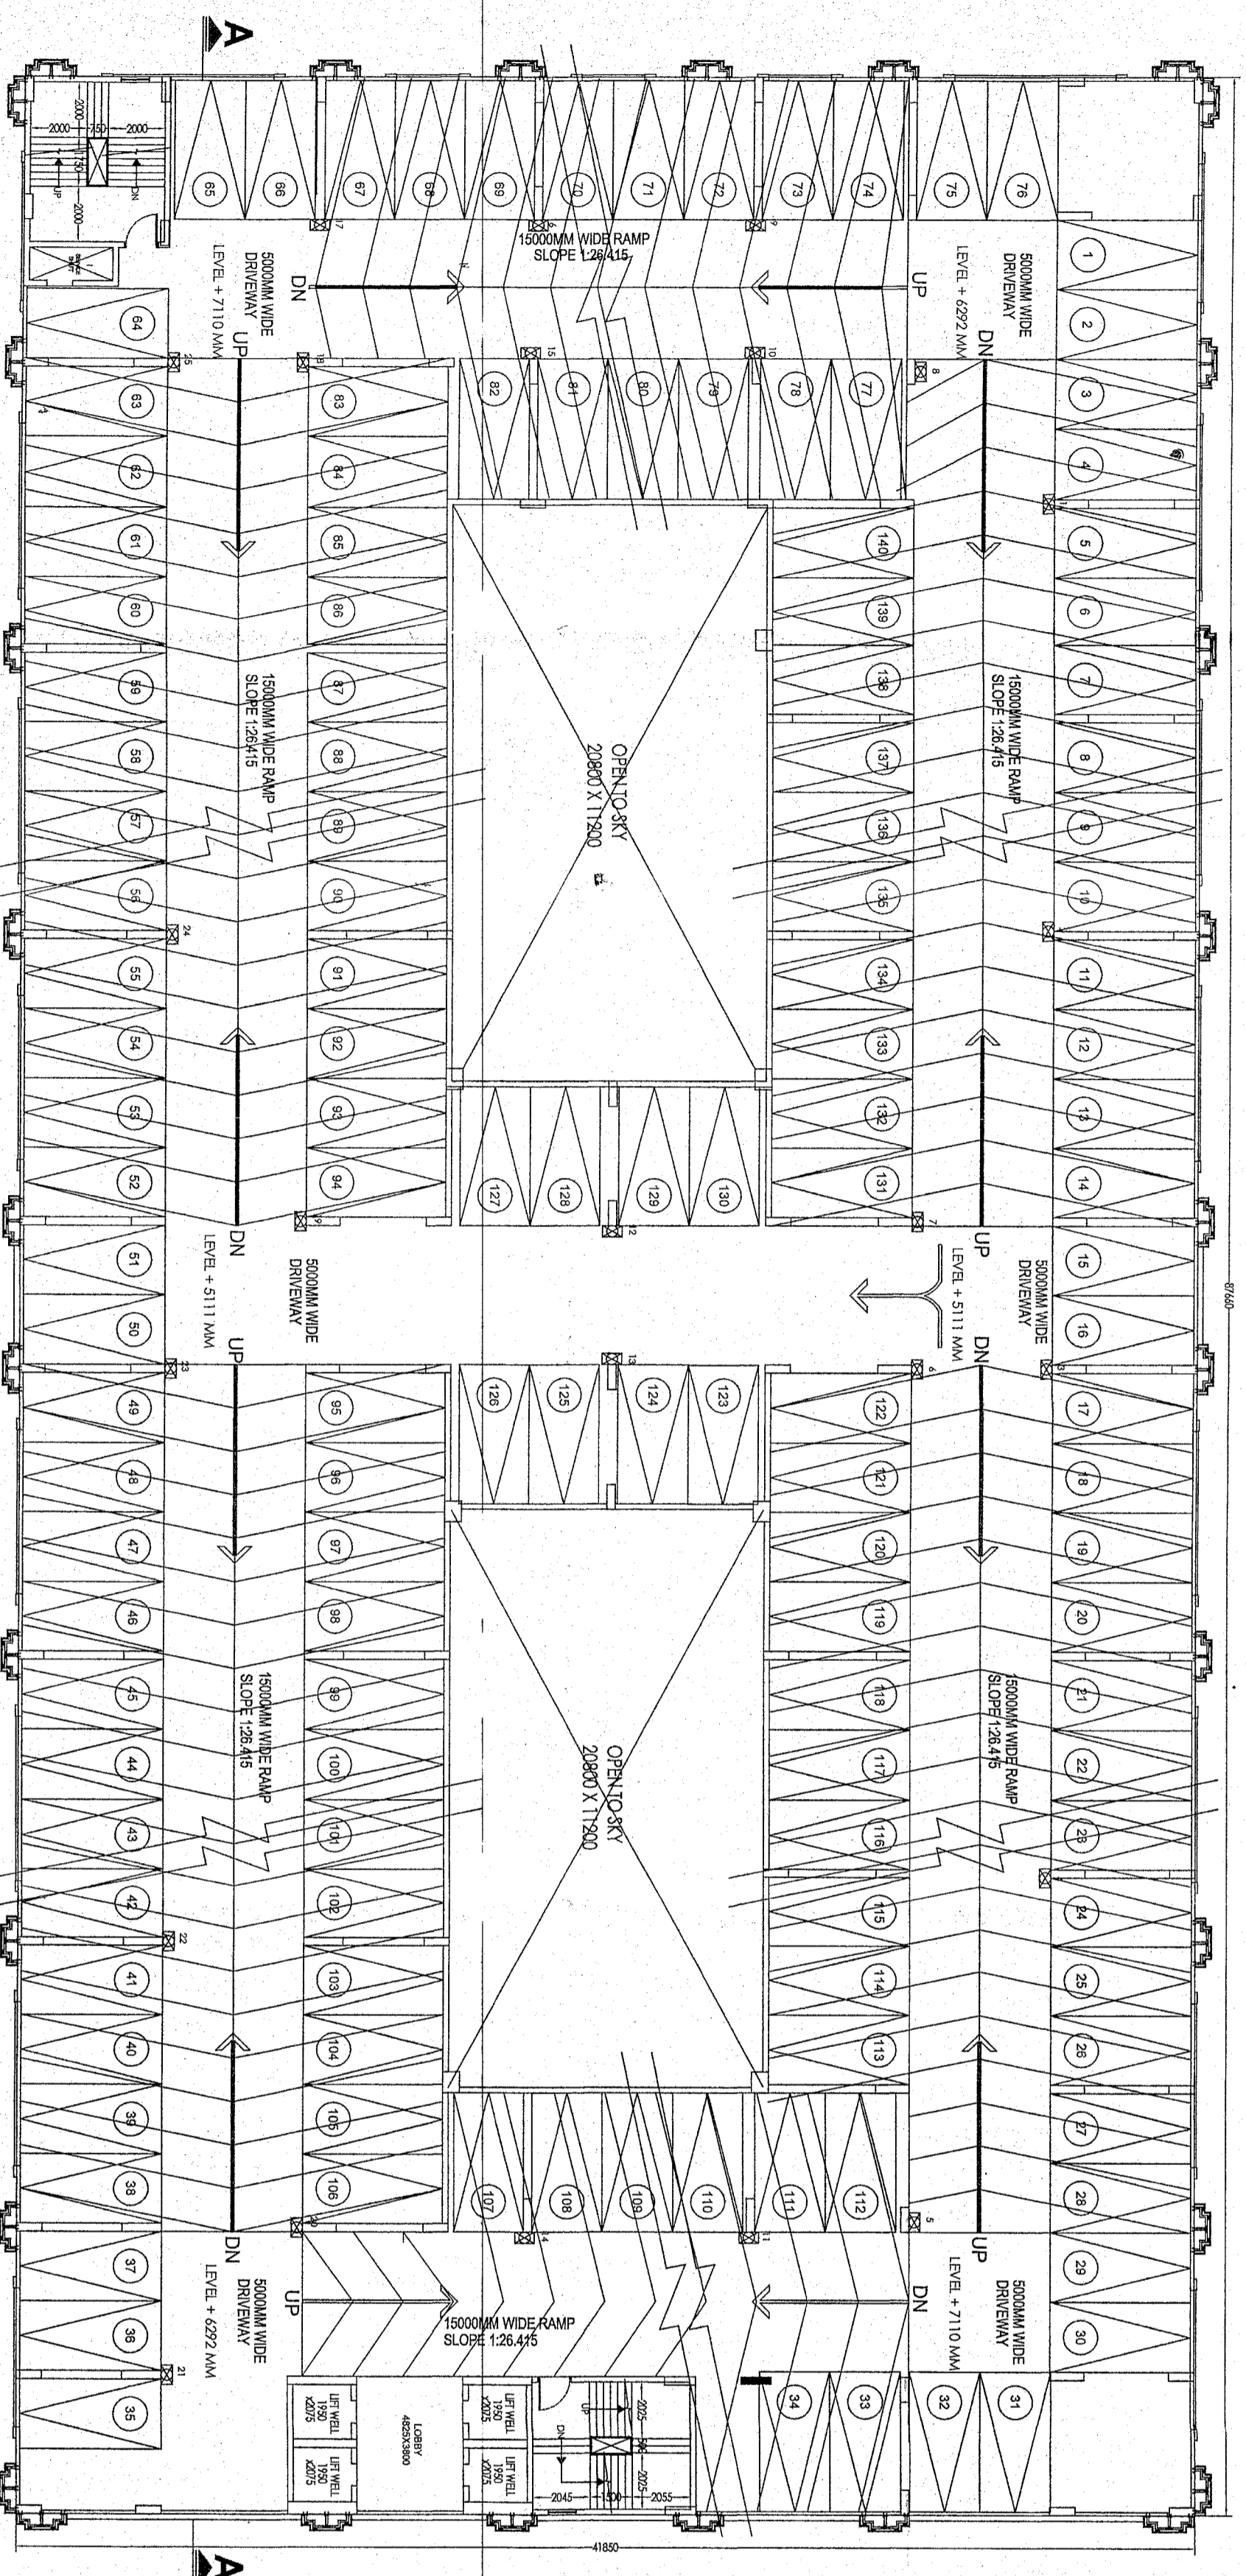

LEVEL 2 PLAN FOR PARKING
SCALE-1:200

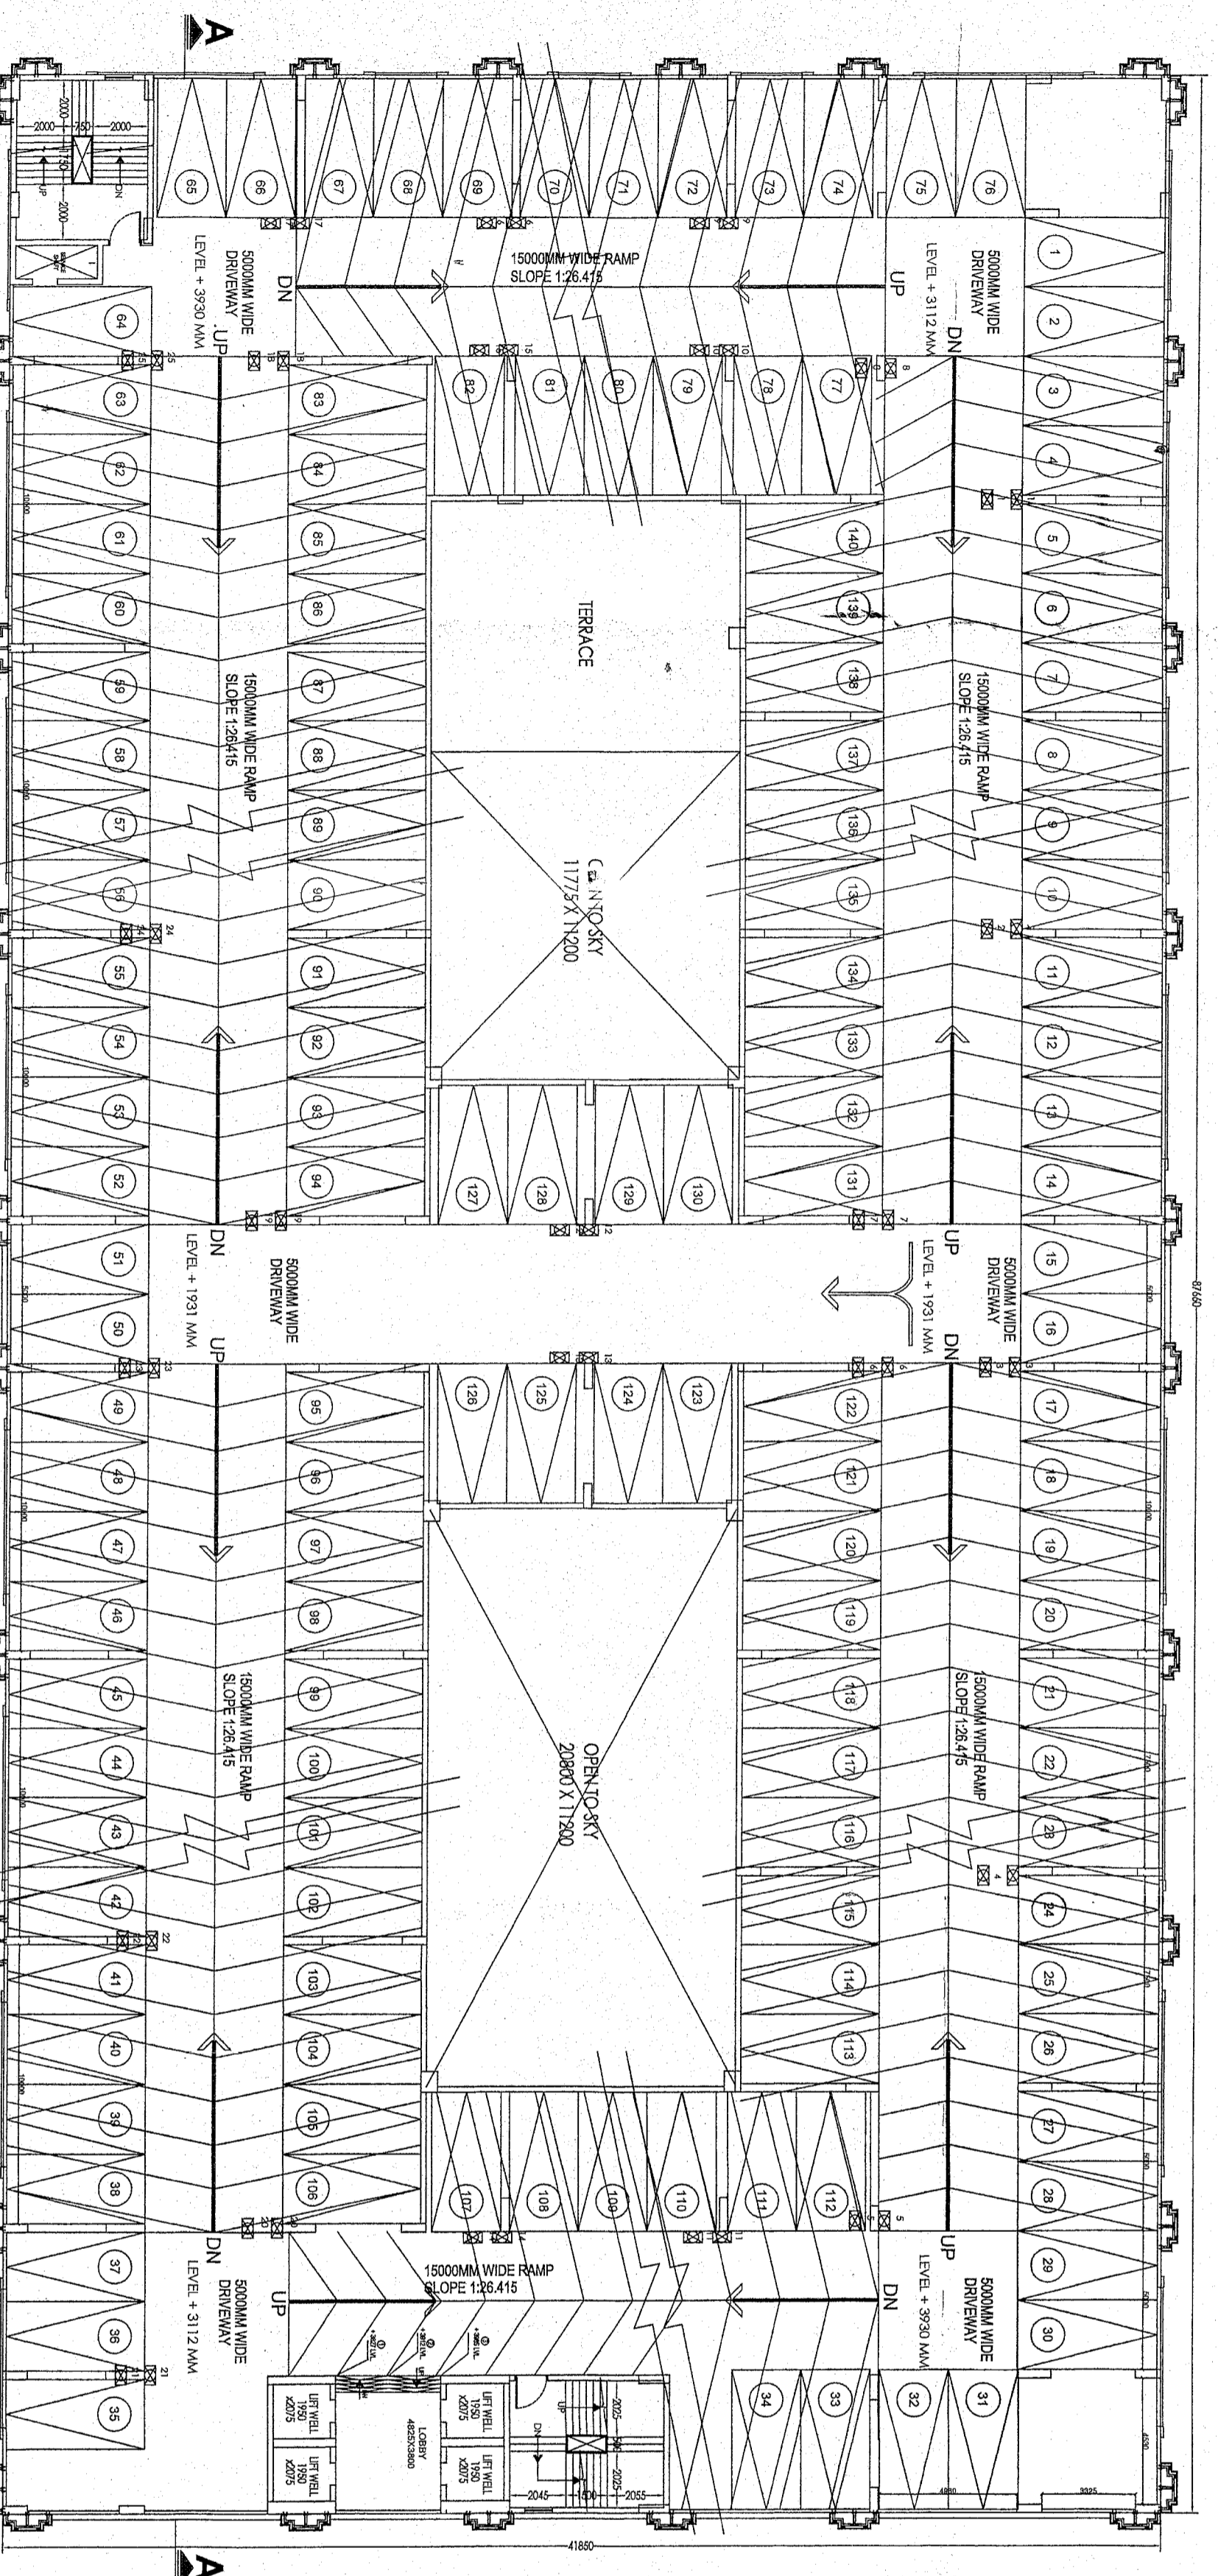

LEVEL 1.5 PLAN FOR PARKING
SCALE-1:200

HAVE CHECKED THE STRUCTURAL CALCULATIONS MADE BY SR CHANDI PRASAD KHANNA, ES: 1/2. THE CALCULATION IS FOUND CORRECT AND STRUCTURE IS SAFE AND STABLE IN ALL RESPECT.

MITA SAHA
M.E. (Struct), C.E.
Structural Reviewer-2223 (RMC)
Reg. No. SB/SC/1889112
Mob. 9830188912

DECLARATION OF REVIEWER:
I HAVE CHECKED THE EXISTING FOUNDATION AND SUPERSTRUCTURE OF THE BUILDING AND FOUND IT TO BE SAFE AND STABLE IN ALL RESPECT AND CAPABLE OF TAKING ADDITIONAL LOAD FOR THE PROPOSED CONSTRUCTION.

DR. R. S. JANGID
Professor
Department of Civil Engineering
L.I. Technology, Chennai, India-600 076

DR. R.S. JANGID
PROFESSOR ENGINEERING
L.I. TECHNOLOGY, CHENNAI, INDIA-600076

Atul K. Thakur, Director
Rajesh Kumar Bose, Sr. Project Engineer
M.C.P. Block, KMC, Bangalore
Rajesh Kumar Bose, Sr. Project Engineer
M.C.P. Block, KMC, Bangalore

SIG. OF OWNER

THE STRUCTURAL DESIGN DRAWINGS OF BOTH FOUNDATION AND SUPERSTRUCTURE HAS BEEN MADE CONSIDERING ALL POSSIBLE LOADS INCLUDING THE SEISMIC LOAD AS PER THE NATIONAL BUILDING CODE OF INDIA, AND CERTIFIED THAT IT IS SAFE AND STABLE IN ALL RESPECTS. THE ABOVE CALCULATION HAVE BEEN MADE BASED ON SOIL TEST REPORT.

DR. SURESH KUMAR ROSE
M.E. (Struct), B.C.E. (Hons.)
Sr. Project Engineer
M.C.P. Block, KMC, Bangalore
Reg. No. SB/SC/1889112

CHANDI PRASAD KHANNA
ES: 1/2 (Civil), M.E. (Struct)
Reg. No. SB/SC/1889112

SIG. OF STRUCTURAL ENGINEER

GENERATED THAT THE BUILDING PLAN HAS BEEN DRAWN UP AS PER PROVISION OF K.M.C. BUILDING RULES 2007 AS PER PROVISION OF THE BUILDING ACT 1986 AND THAT THE SITE CONDITIONS INCLUDING THE WIDTH OF THE ADJOINING ROAD AND NOT A PARK OR FIELD UP LINK.

[Signature]

HARSH SANON
Sr. Project Engineer
M.C.P. Block, KMC, Bangalore
Reg. No. SB/SC/1889112

PROJECT : PLAN FOR PROPOSED ADDITIONAL FLOOR OVER EXISTING 4 STOREY COMMERCIAL BUILDING AND PARTIAL EXTENSION OF 5TH FLOOR OF 5 STOREY BLOCK UNDER RULE 281 & 282 READ WITH RULE 89A, 11-G OF KMC BUILDING RULE 2008, PREVIOUSLY BUILDING PLAN WAS APPROVED BY K.M.C. ON 15.12.2016 AND REGULARIZED PLAN UNDER RULE 281 & 282 & 290 OF KMC BUILDING RULES 2008. W.P.C. NO. 564, ITEM NO. 7241/24, DATED: 07.12.19, AT PRESENT NO. 16 EAST CORPORATION.
JOB NO.: 670
TITLE: M.L.C.P. BLOCK (FLOOR PLANS) WITH ELECTRICAL CHARGING POINTS
DRG. NO.: CA/KMC-10
REVISION NO.: 0
SCALE: As Mentioned
DEALT BY: Mounthi
CHECKED BY: suvchidp
DATE: 03.09.2020

S&S
SANON SEN & ASSOCIATES (P) LTD.
ARCHITECTS, ENGINEERS & INTERIOR DESIGNERS
5, RUSSELL STREET, KOLKATA-700 071
PHONE: 91-33-22264579, 22172505, 22294402
FAX: 2226 8917 E-MAIL: sanonsen@vsnl.com