


19TH FLOOR PLAN
SCALE- 1:100

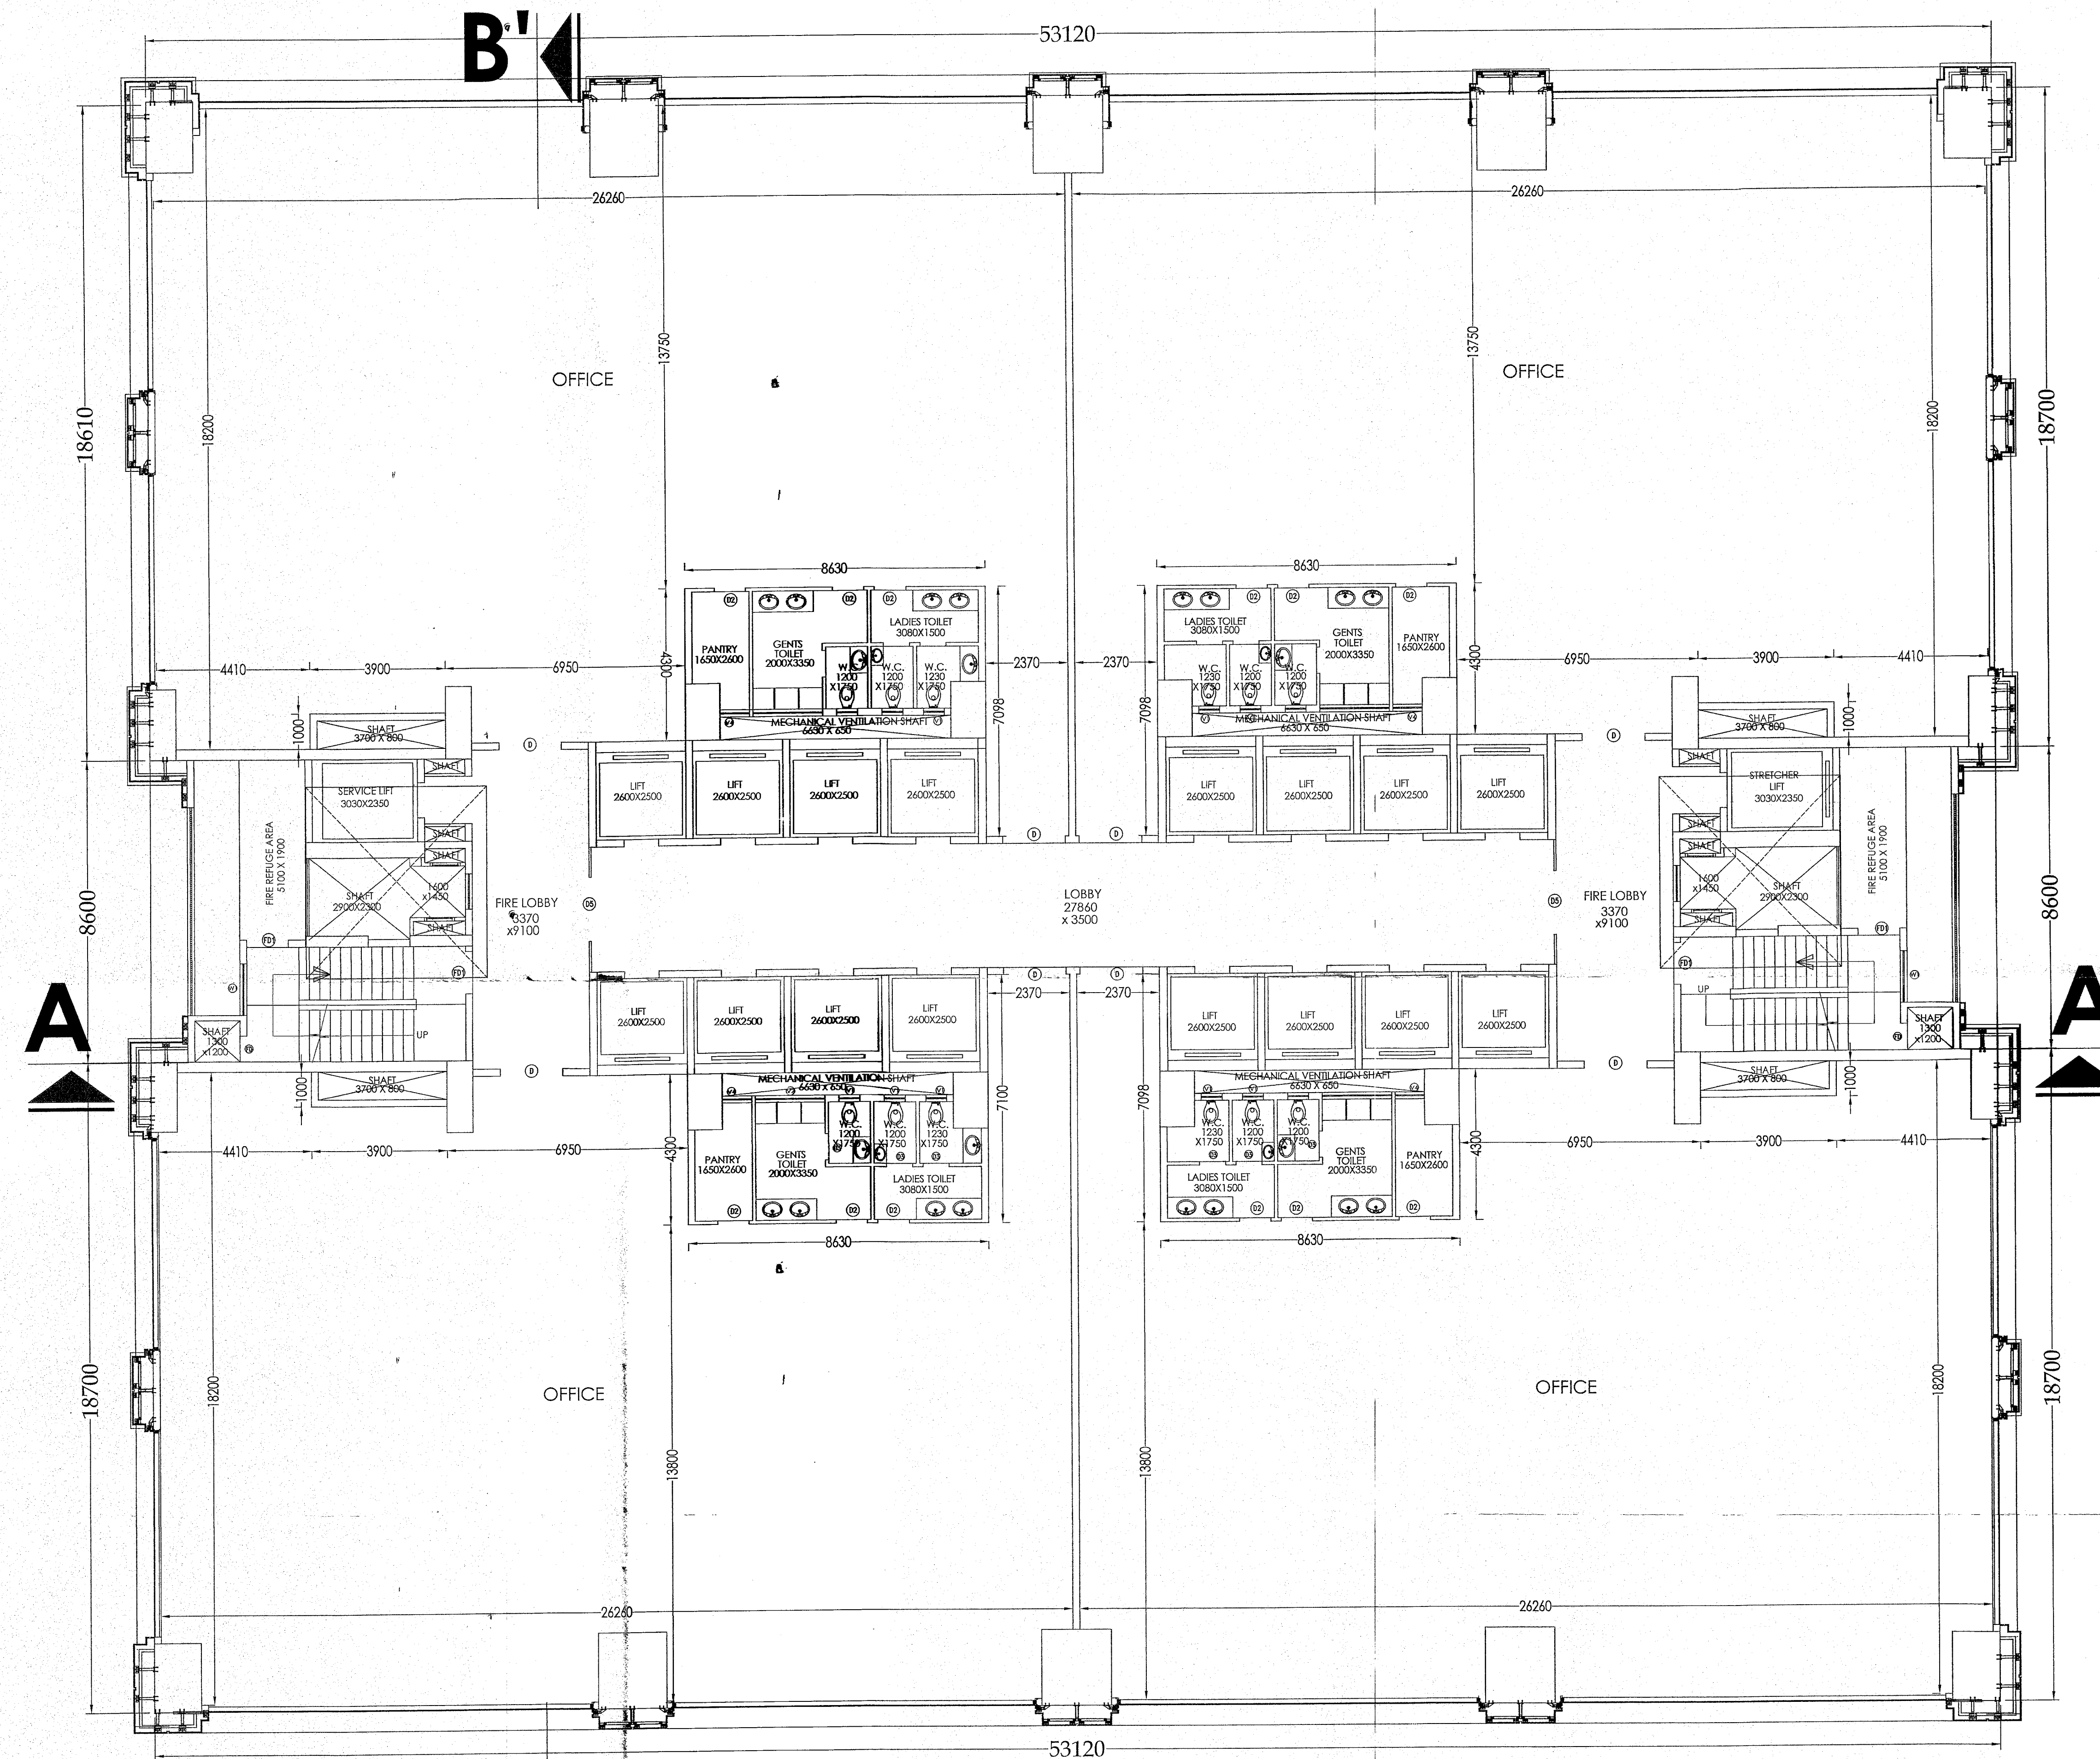

TYPICAL FLOOR PLAN (3RD TO 8TH, 10TH TO 18TH & 20TH TO 26TH)
SCALE- 1:100

I HAVE CHECKED THE STRUCTURAL CALCULATIONS MADE BY SRI CHANDI PRASAD KHANRA, E.S.E. / IZ. THE CALCULATION IS FOUND CORRECT AND STRUCTURE IS SAFE AND STABLE IN ALL RESPECT. . .	
MITA SAHA M.I.E. (Struct), C.E. Structural Reviewer-02/23 (KMC) AG-09, Sec-4, Salt Lake, Mob-9831581112	
DECLARATION OF REVIEWER:	
I HAVE CHECKED THE THE EXISTING FOUNDATION AND SUPERSTRUCTURE OF THE BUILDING AND CERTIFIED THAT THE BUILDING IS SAFE AND STABLE IN ALL RESPECT AND CAPABLE OF TAKING ADDITIONAL LOAD FOR THE PROPOSED CONSTRUCTION.	
DR. R. S. JANGID Professor Department of Civil Engineering L.T. Bombay, Powai, Mumbai-76	DR. R. S. JANGID PROFESSOR DEPARTMENT OF CIVIL ENGINEERING L.T. BOMBAY, POWAI, MUMBAI-76
Syed Ahmad Khan Prof. Dr. M. C. B. (S.O.), B.C. (Hons) Mrs. Veeramma Hossain Engr. Khuram Khan Mr. Shabbir Ahmad Mrs. Shabbir Ahmad MESS, MEV S. K. Himmata Chartered Accountant	
SIG. OF OWNER	
THE STRUCTURAL DESIGNS DRAWINGS OF BOTH FOUNDATION AND SUPERSTRUCTURE HAS BEEN MADE. CONSIDERING ALL POSSIBLE LOADS INCLUDING THE SEISMIC LOAD AS PER THE NATIONAL BUILDING CODE OF INDIA AND CERTIFIED THAT IT IS SAFE AND STABLE IN ALL RESPECTS. THE ABOVE CALCULATION HAVE BEEN MADE BASED ON SOIL TEST REPORT.	
DR. SUJIT KUMAR BUNZ Ph.D., M.C.E. (S.O.), B.C. (Hons) MESS, MEV Registered Geotechnical Engineer (I) under JMC License No. G.T. 12	CHANDI PRASAD KHANRA B.E. (Civil), M.E. (S.O.) ESE-12
SIGNATURE OF GEO. TECH. ENGR.:	SIG. OF STRUCTURAL ENGR.
CERTIFIED THAT THE BUILDING PLAN HAS BEEN DRAWN UP AS PER PROVISION OF F.M.C. BUILDING RULES 2009 AS AMENDED FROM TIME TO TIME AND THAT THE SITE CONDITIONS INCLUDING THE WIDTH OF THE ABUTTING ROAD BEING 67.5 MTS. CONFORM WITH PLAN AND THAT IT IS A BUILDING SITE AND NOT A TANK OR FILLED UP TANK.	
HARSH SANON COUNCIL OF ARCHITECTURE REGISTRATION No. CA/97/13556	
HARSH SANON COUNCIL OF ARCHITECTURE REGISTRATION No. CA/97/13556 Signature of Architect	
PROJECT : PLAN FOR PROPOSED ADDITIONAL 4 FLOORS OVER SANCTIONED 4*27 STORED COMMERCIAL BUILDING AND PARTIAL EXTENSION OF 5TH FLOOR OF 5 STORED MLCB BLOCK UNDER RULE 26 (2a & 2b) READING WITH RULE 69A (1-C) OF KMC BUILDING RULE 2009. PREVIOUSLY BUILDING PLAN WAS SANCTIONED HOSE B.P. NO. - 201187008, DATED-12.12.2011, AND SUBSEQUENTLY, REVALDATE FOR FIVE YEARS W.E.F. 12.12.2016 AND REGULARIZED PLAN UNDER RULE 26 (2a) & (2b) OF KMC BUILDING RULES 2009. HOSE B.P. MEETING NO-664, ITEM NO-128191-20, DATED-07.11.2015, AT PREMISES NO-19, EAST TOPSIA ROAD, WARD NO-68, BOROUGH NO-VII, KOLKATA - 700 046, UNDER KOLKATA MUNICIPAL CORPORATION.	
JOB NO: 670	TITLE: TYPICAL FLOOR PLAN (3RD TO 8TH, 10TH TO 18TH & 20TH TO 26TH) & 9TH FLOOR PLAN.
DRG. NO: CA/KMC-03	
REVISION NO: 0	SCALE: As Mentioned DEALT BY: Mounmita CHECKED BY: Suvadip DATE: 03.09.2020
S&S SANON SEN & ASSOCIATES (P) LTD. ARCHITECTS, ENGINEERS & INTERIOR DESIGNERS 5, RUSSEL STREET, KOLKATA-700 071 PHONE:91-33-22264579,22172505,22294402 FAX:2226 6917 E-MAIL:sanonsen@svnl.com	