


31ST FLOOR PLAN  
SCALE- 1:100

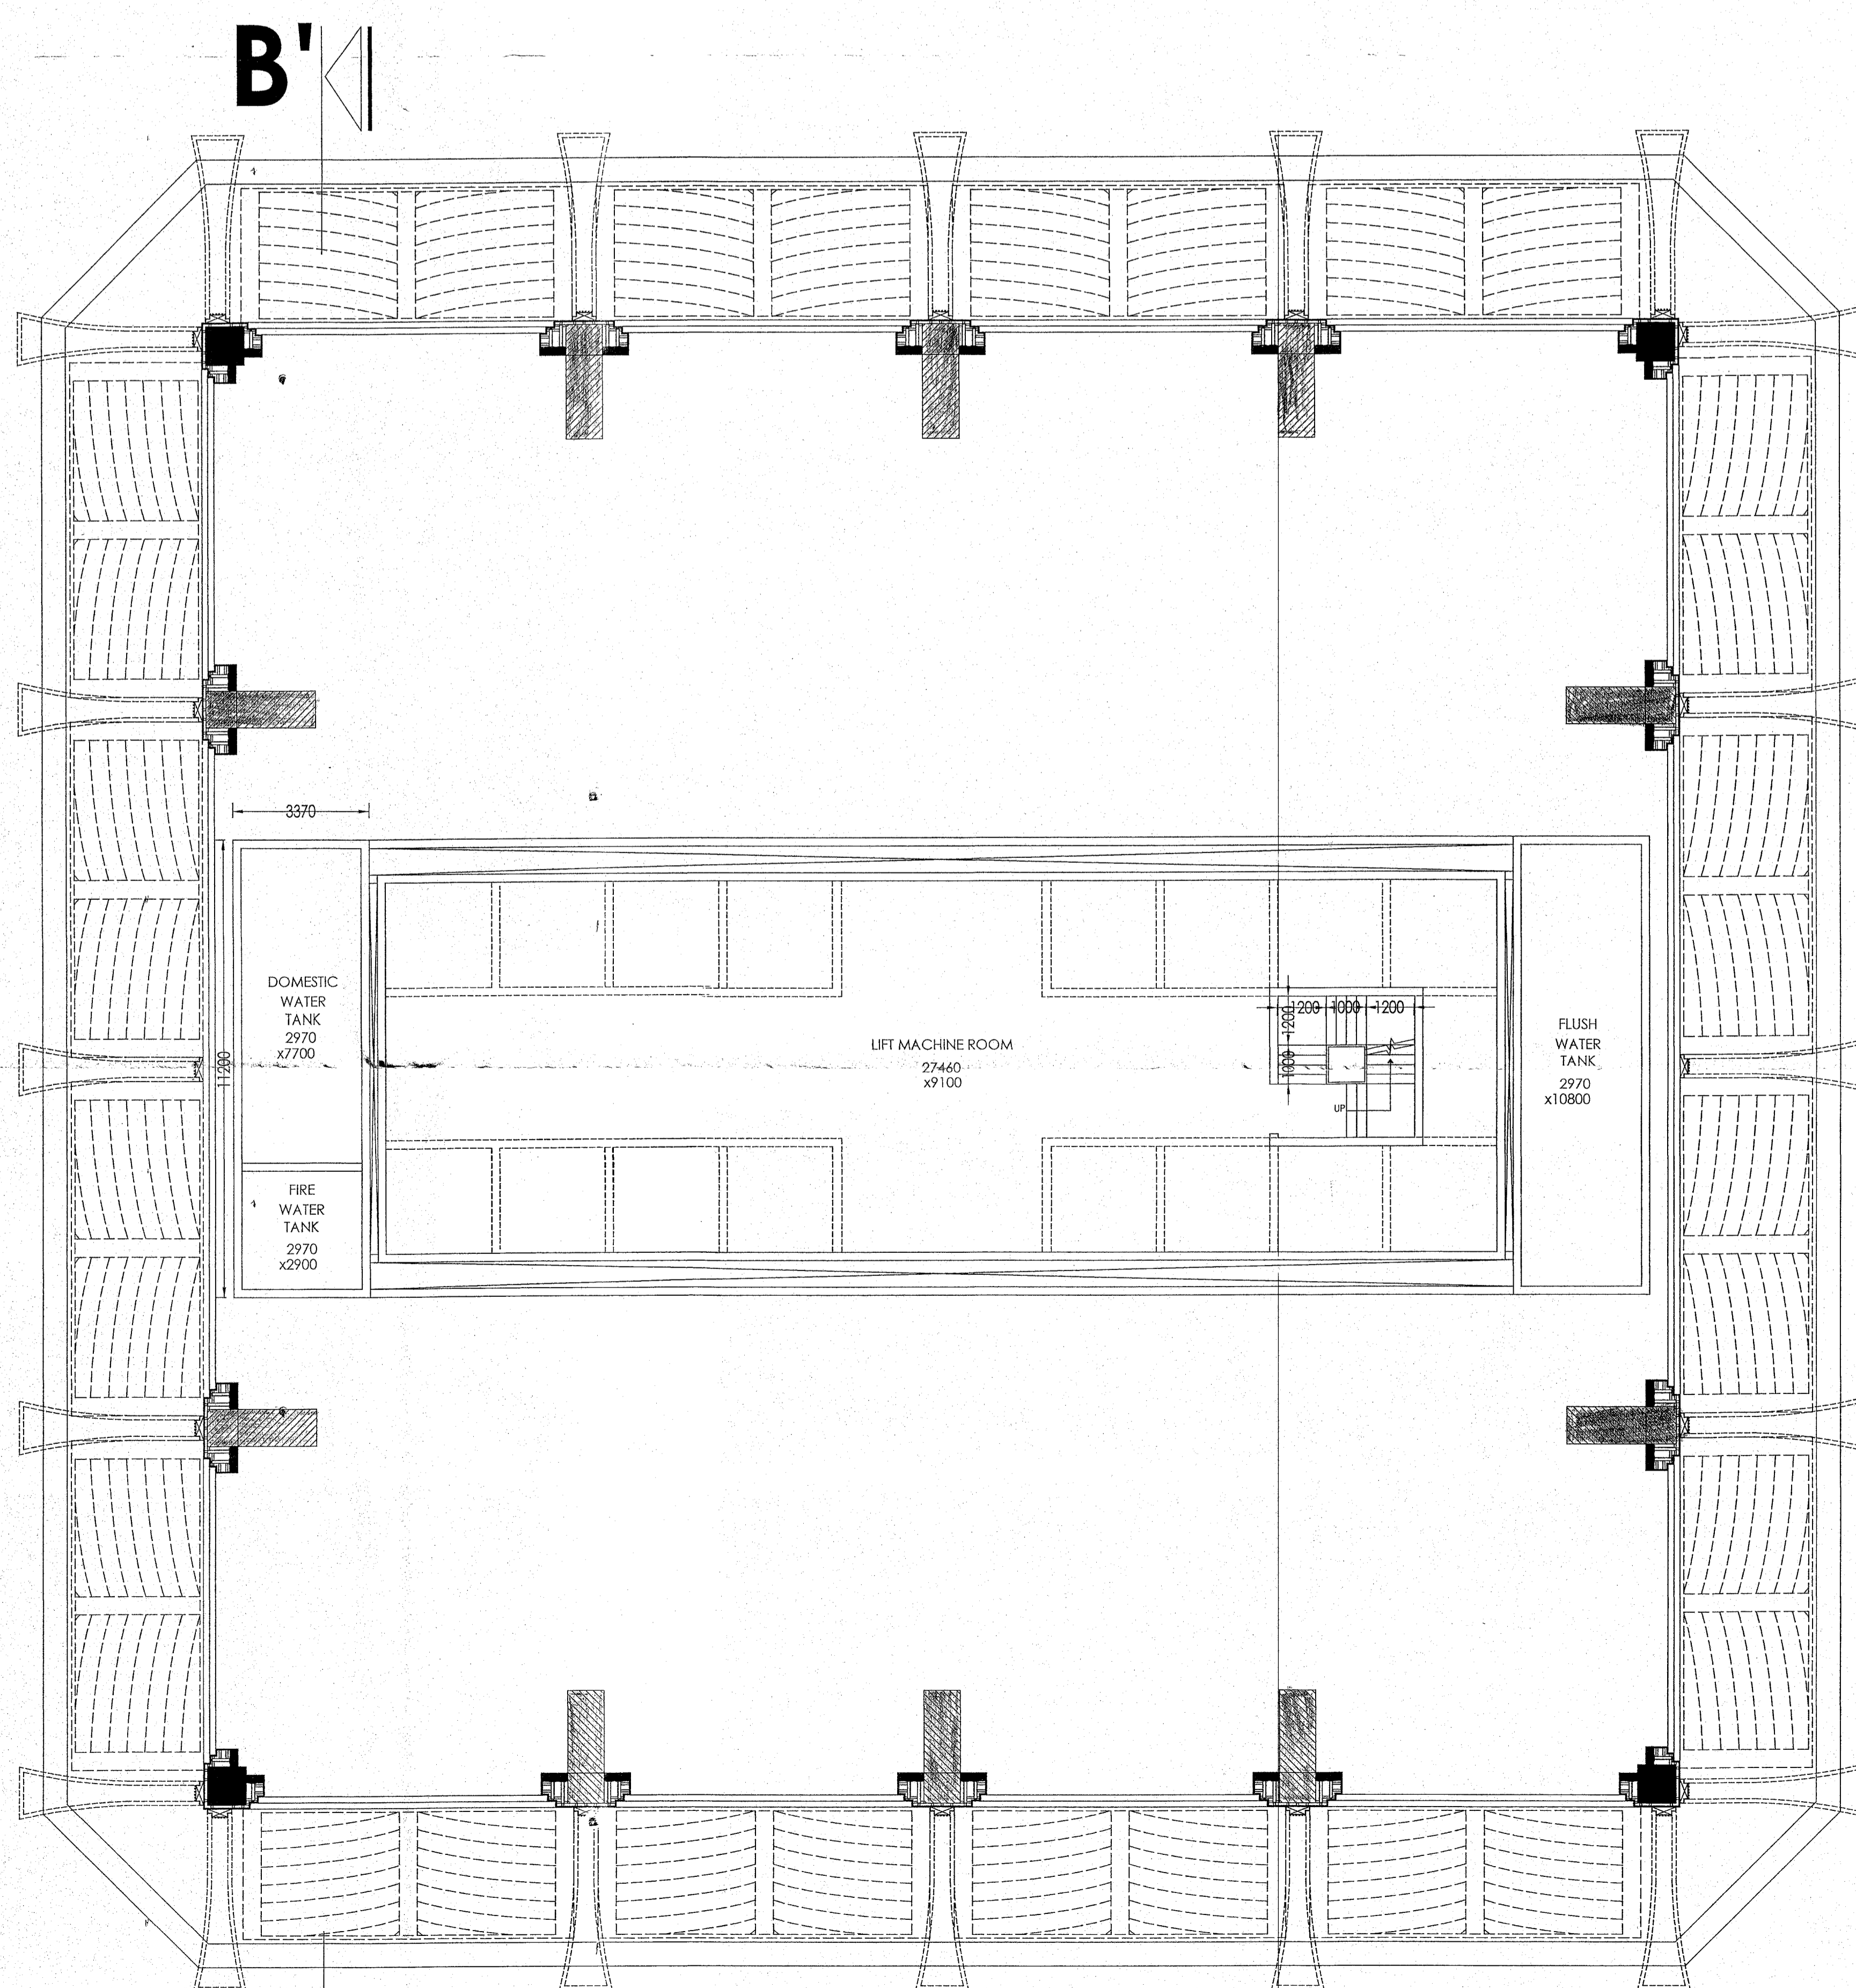

LIFT MACHINE ROOM PLAN  
SCALE- 1:100

I HAVE CHECKED THE STRUCTURAL CALCULATIONS MADE BY SRI CHANDI PROSAD KHANRA, E.S.E. I/2. THE CALCULATION IS FOUND CORRECT AND STRUCTURE IS SAFE AND STABLE IN ALL RESPECTS.

*Mita Saha*  
M.I.E. M.E. (Struct), C.E.  
Structural Reviewer-22/23 (KMC)  
74-G-59, Sector, Salt Lake,  
Mob-9831888112

DECLARATION OF REVIEWER:

I HAVE CHECKED THE EXISTING FOUNDATION AND SUPERSTRUCTURE OF THE BUILDING AND CERTIFIED THAT THE BUILDING IS SAFE AND STABLE IN ALL RESPECTS AND CAPABLE OF TAKING ADDITIONAL LOAD FOR THE PROPOSED CONSTRUCTION.

*Dr. R.S. Jangid*  
**Dr. R. S. JANGID**  
Professor  
Department of Civil Engineering  
I.I.T. Bombay, Powai, Mumbai-76

DR. R.S. JANGID  
PROFESSOR  
DEPARTMENT OF CIVIL ENGINEERING  
I.I.T. BOMBAY, POWAI, MUMBAI-76

*Agul Ahmed Khan*  
Fazal Ahmed Khan  
Javed Ahmed Khan  
Iqbal Shaukat Zaid  
Iqbal Shaukat Zaid  
S. Z. Tinnamallappa  
Constituted Attorney

SIG. OF OWNER

THE STRUCTURAL DESIGN DRAWINGS OF BOTH FOUNDATION AND SUPERSTRUCTURE HAS BEEN MADE CONSIDERING ALL POSSIBLE LOADS INCLUDING THE SEISMIC LOAD AS PER THE NATIONAL BUILDING CODE OF INDIA AND CERTIFIED THAT IT IS SAFE AND STABLE IN ALL RESPECTS. THE ABOVE CALCULATION HAVE BEEN MADE BASED ON SOIL TEST REPORT.

*Dr. Sujit Kumar Bose*  
**DR. SUJIT KUMAR BOSE**  
M.C.E. (S&P), B.C.E. (H.W.A.)  
M.C.E. (S&P)  
Engineer (S) under R&M  
License No. CE-17

*Chandi Prosad Khanra*  
**CHANDI PROSAD KHANRA**  
B.E. (CIVIL), M.E. (STRUCT), M.T.S. (S&P)  
ISS-12

SIGNATURE OF GEO. TECH. ENGR.:

SIG. OF STRUCTURAL ENGR.

CERTIFIED THAT THE BUILDING PLAN HAS BEEN DRAWN UP AS PER PROVISION OF F.M.C. BUILDING RULES 2007 AS AMENDED 2011 AND PREVIOUSLY BUILDING PLAN WAS SANCTIONED UNDER B.P. NO. 2011070208, DATED-12.12.2011, AND SUBSEQUENTLY REVALIDATED FOR FIVE YEARS W.E.F. 15.12.2016 AND REGULARIZED PLAN UNDER RULE 26 (2) (b) OF F.M.C. BUILDING RULES 2009, VIDE M.B.C. MEETING NO-564, ITEM NO: 12919-20, DATED-07.11.2019, AT PREMISES NO 10, EAST TOPSIA ROAD, WARD NO-68, BOROUGH NO-VII, KOLKATA - 700 048, UNDER KOLKATA MUNICIPAL CORPORATION.

*Harsh Sanon*  
**HARSH SANON**  
COUNCIL OF ARCHITECTURE  
REGISTRATION NO. CA/90/13556

*Harsh Sanon*  
**HARSH SANON**  
COUNCIL OF ARCHITECTURE  
REGISTRATION NO. CA/90/13556  
Signature of Architect :

PROJECT : PLAN FOR PROPOSED ADDITIONAL 4 FLOORS OVER SANCTIONED G+7 STORED COMMERCIAL BUILDING AND PARTIAL EXTENSION OF 5TH FLOOR OF 5 STORED MSCP BLOCK UNDER RULE 26 (2) (b) READ WITH RULE 89A (1) (C) OF F.M.C. BUILDING RULE 2009, PREVIOUSLY BUILDING PLAN WAS SANCTIONED UNDER B.P. NO. 2011070208, DATED-12.12.2011, AND SUBSEQUENTLY REVALIDATED FOR FIVE YEARS W.E.F. 15.12.2016 AND REGULARIZED PLAN UNDER RULE 26 (2) (b) OF F.M.C. BUILDING RULES 2009, VIDE M.B.C. MEETING NO-564, ITEM NO: 12919-20, DATED-07.11.2019, AT PREMISES NO 10, EAST TOPSIA ROAD, WARD NO-68, BOROUGH NO-VII, KOLKATA - 700 048, UNDER KOLKATA MUNICIPAL CORPORATION.

JOB NO: 670	TITLE: 31ST FLOOR PLAN AND LIFT MACHINE ROOM PLAN
DRG NO: CA/KMC-06	
REVISION NO: 0	SCALE: As Mentioned
	DEALT BY: Moumita
	CHECKED BY: Suvadip
	DATE: 03.09.2020

**S&S** SANON SEN & ASSOCIATES (P) LTD.  
ARCHITECTS, ENGINEERS & INTERIOR DESIGNERS  
5, RUSSELL STREET, KOLKATA-700 071  
PHONE-91-33-22264579, 22127505, 22294402  
FAX-2226 6917 E-MAIL: sanonsen@vsnl.com