

SITE PLAN OF THE PORTION OF HOLDING NO.-184, R.S. DAG NO. -185 (PART),
 UNDER R.S. KHATIAN NO.- 1279,1308,1323, MOUZA-RAJPUR, J.L. NO. - 55,
 P.S.-SONARPUR, UNDER RAJPUR-SONARPUR MUNICIPALITY, WARD NO.- 17, DIST.-24
 PGS.(S). KOLKATA.

LAND AREA (AS PER DEED) -04K.-15CH.-39SQ.FT. = 333.89 SQ.M.
 LAND AREA (AS PER PHYSICALLY SURVEY) -04K.-10CH.-21SQ.FT. = 311.29 SQ.M.
 NOTE:- ALL DIMENSION ARE IN MM.

THE RED MARKED FROM LINE PORTION IS NOW IN MY POSSESSION AND IS FREE FROM ALL ENCUMBRANCE.



Syuman Samadder

Constituted Attorney of
 SANKAR KUMAR GHOSH
 SIGNATURE OF OWNER

THE LAND MEASURED BY ME, LAND MEASUREMENT AND ADJACENT
 ROADS ARE ALL RED MARKED


EBA-782

Madhumoy Halder

MADHUMOYHALDER
 Registered Architect
 Reg. No. - CA/2010/50694

SIGNATURE OF ARCHITECT

OFFICE USE

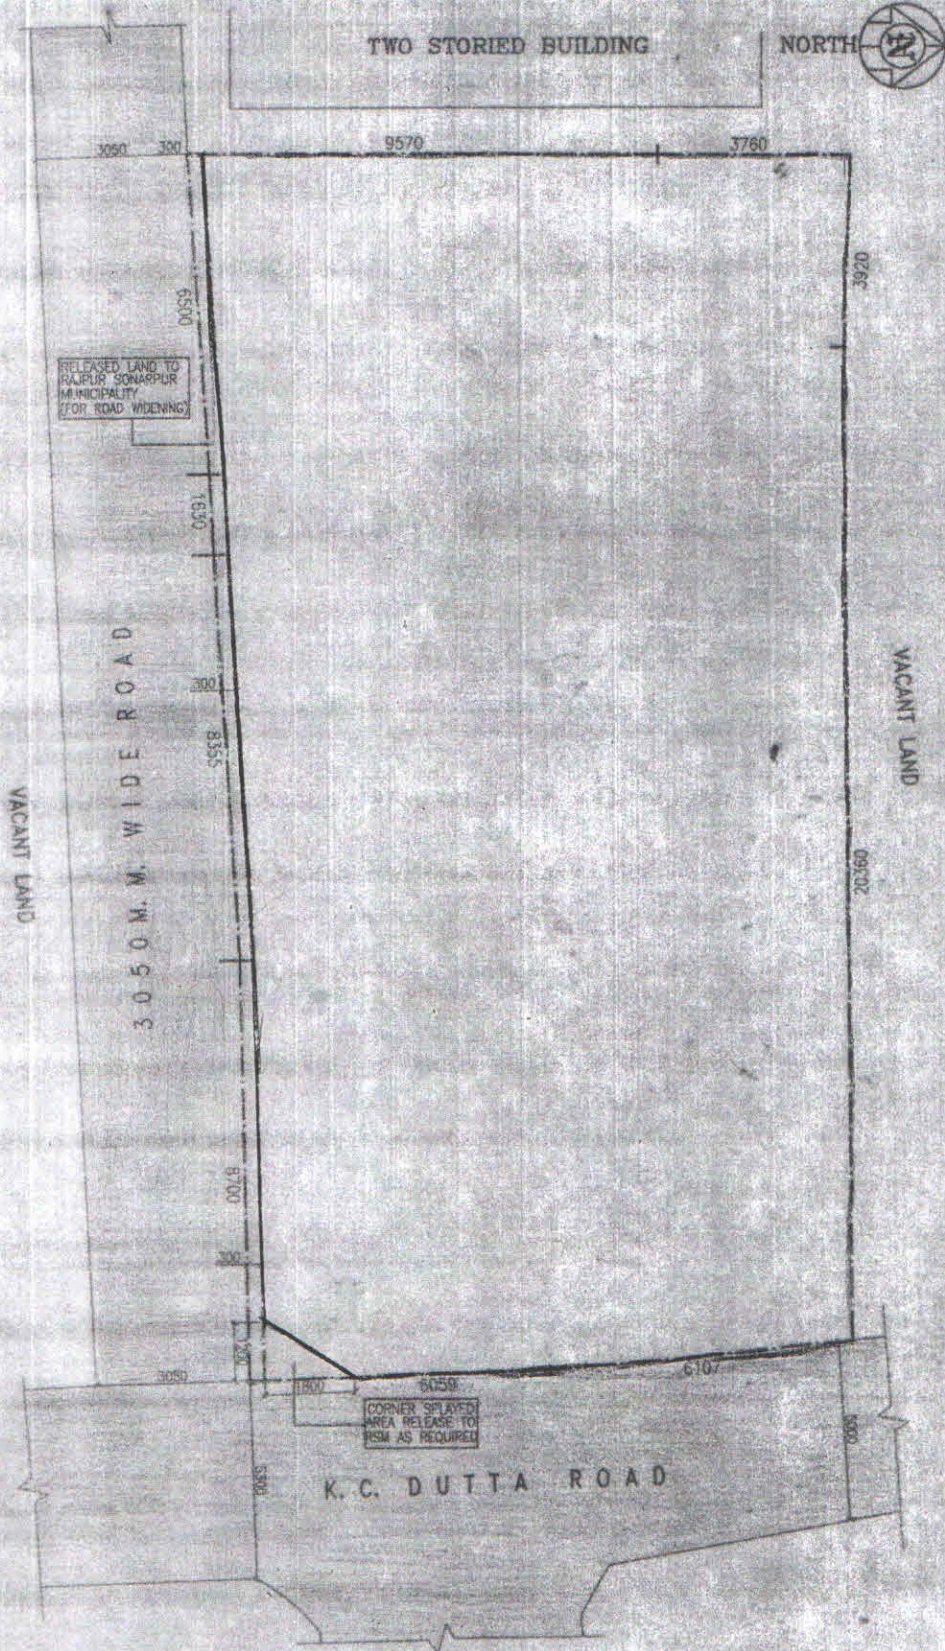

SITE PLAN
 SCALE : 1:100

APPROVED
 Plan No. *SP/17/47* Dated *16/04/19*

[Signature]
 Sr. Asstt. Engineer
 RAJPUR-SONARPUR MUNICIPALITY
 30/03/19

[Signature]
 Asstt. Engineer
 Incharge P.V.