




FRONT ELEVATION OF BLOCK-I
SCALE: 1:100

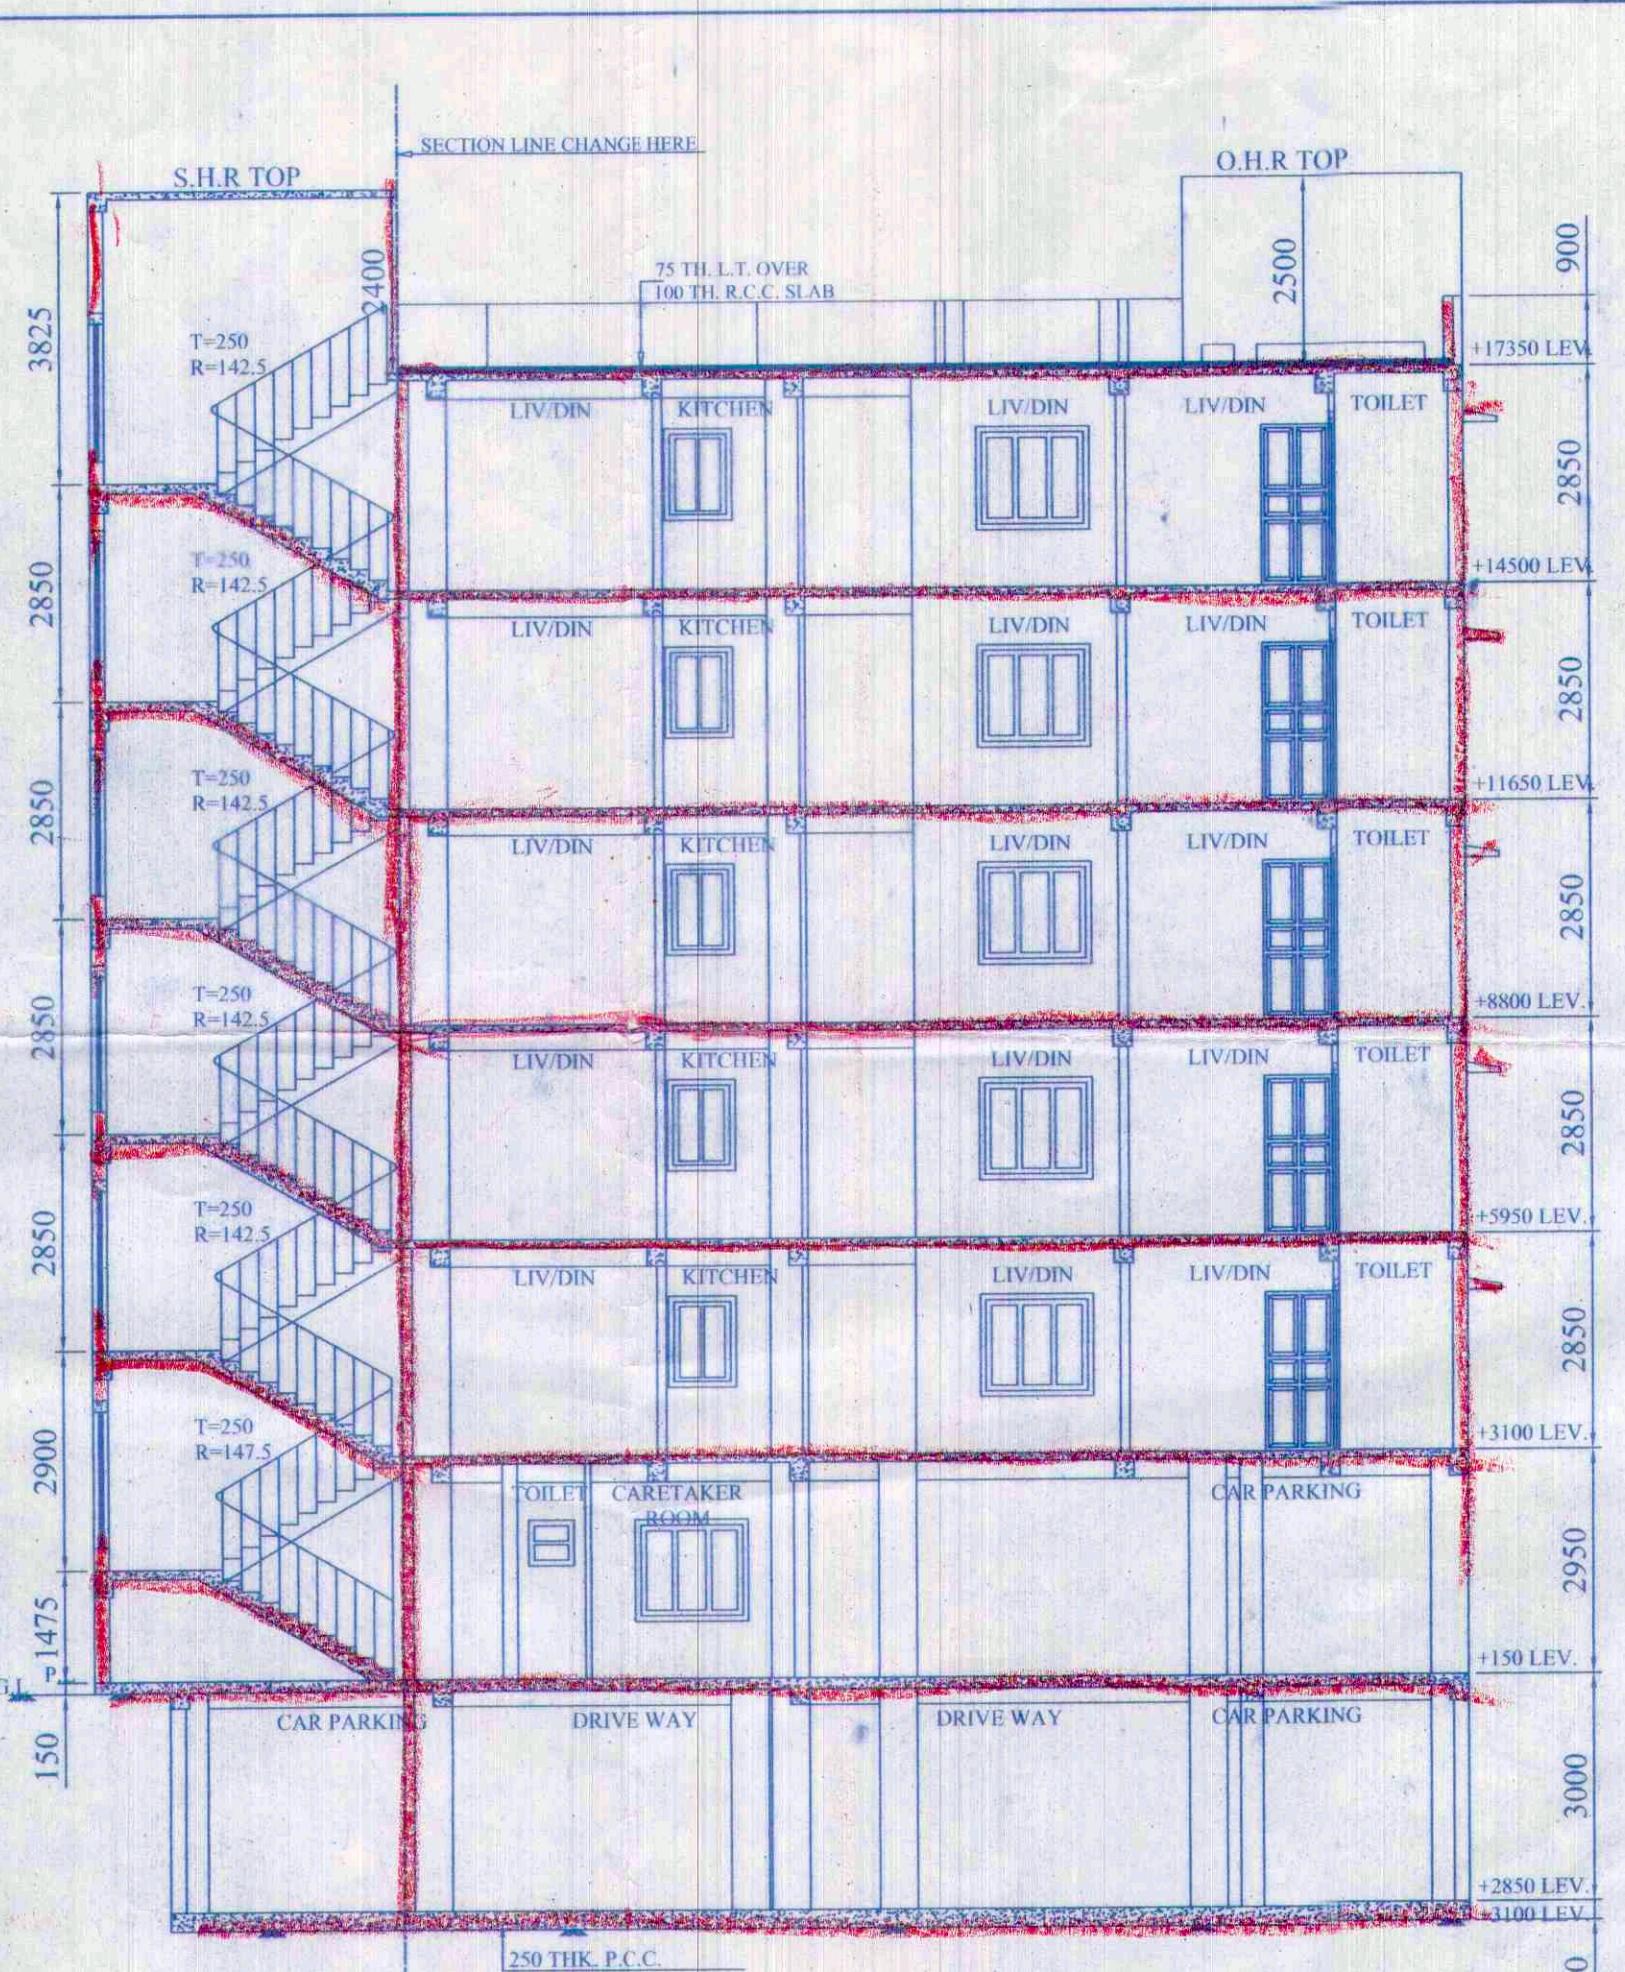


SECTION AT A-A-I
SCALE: 1:100

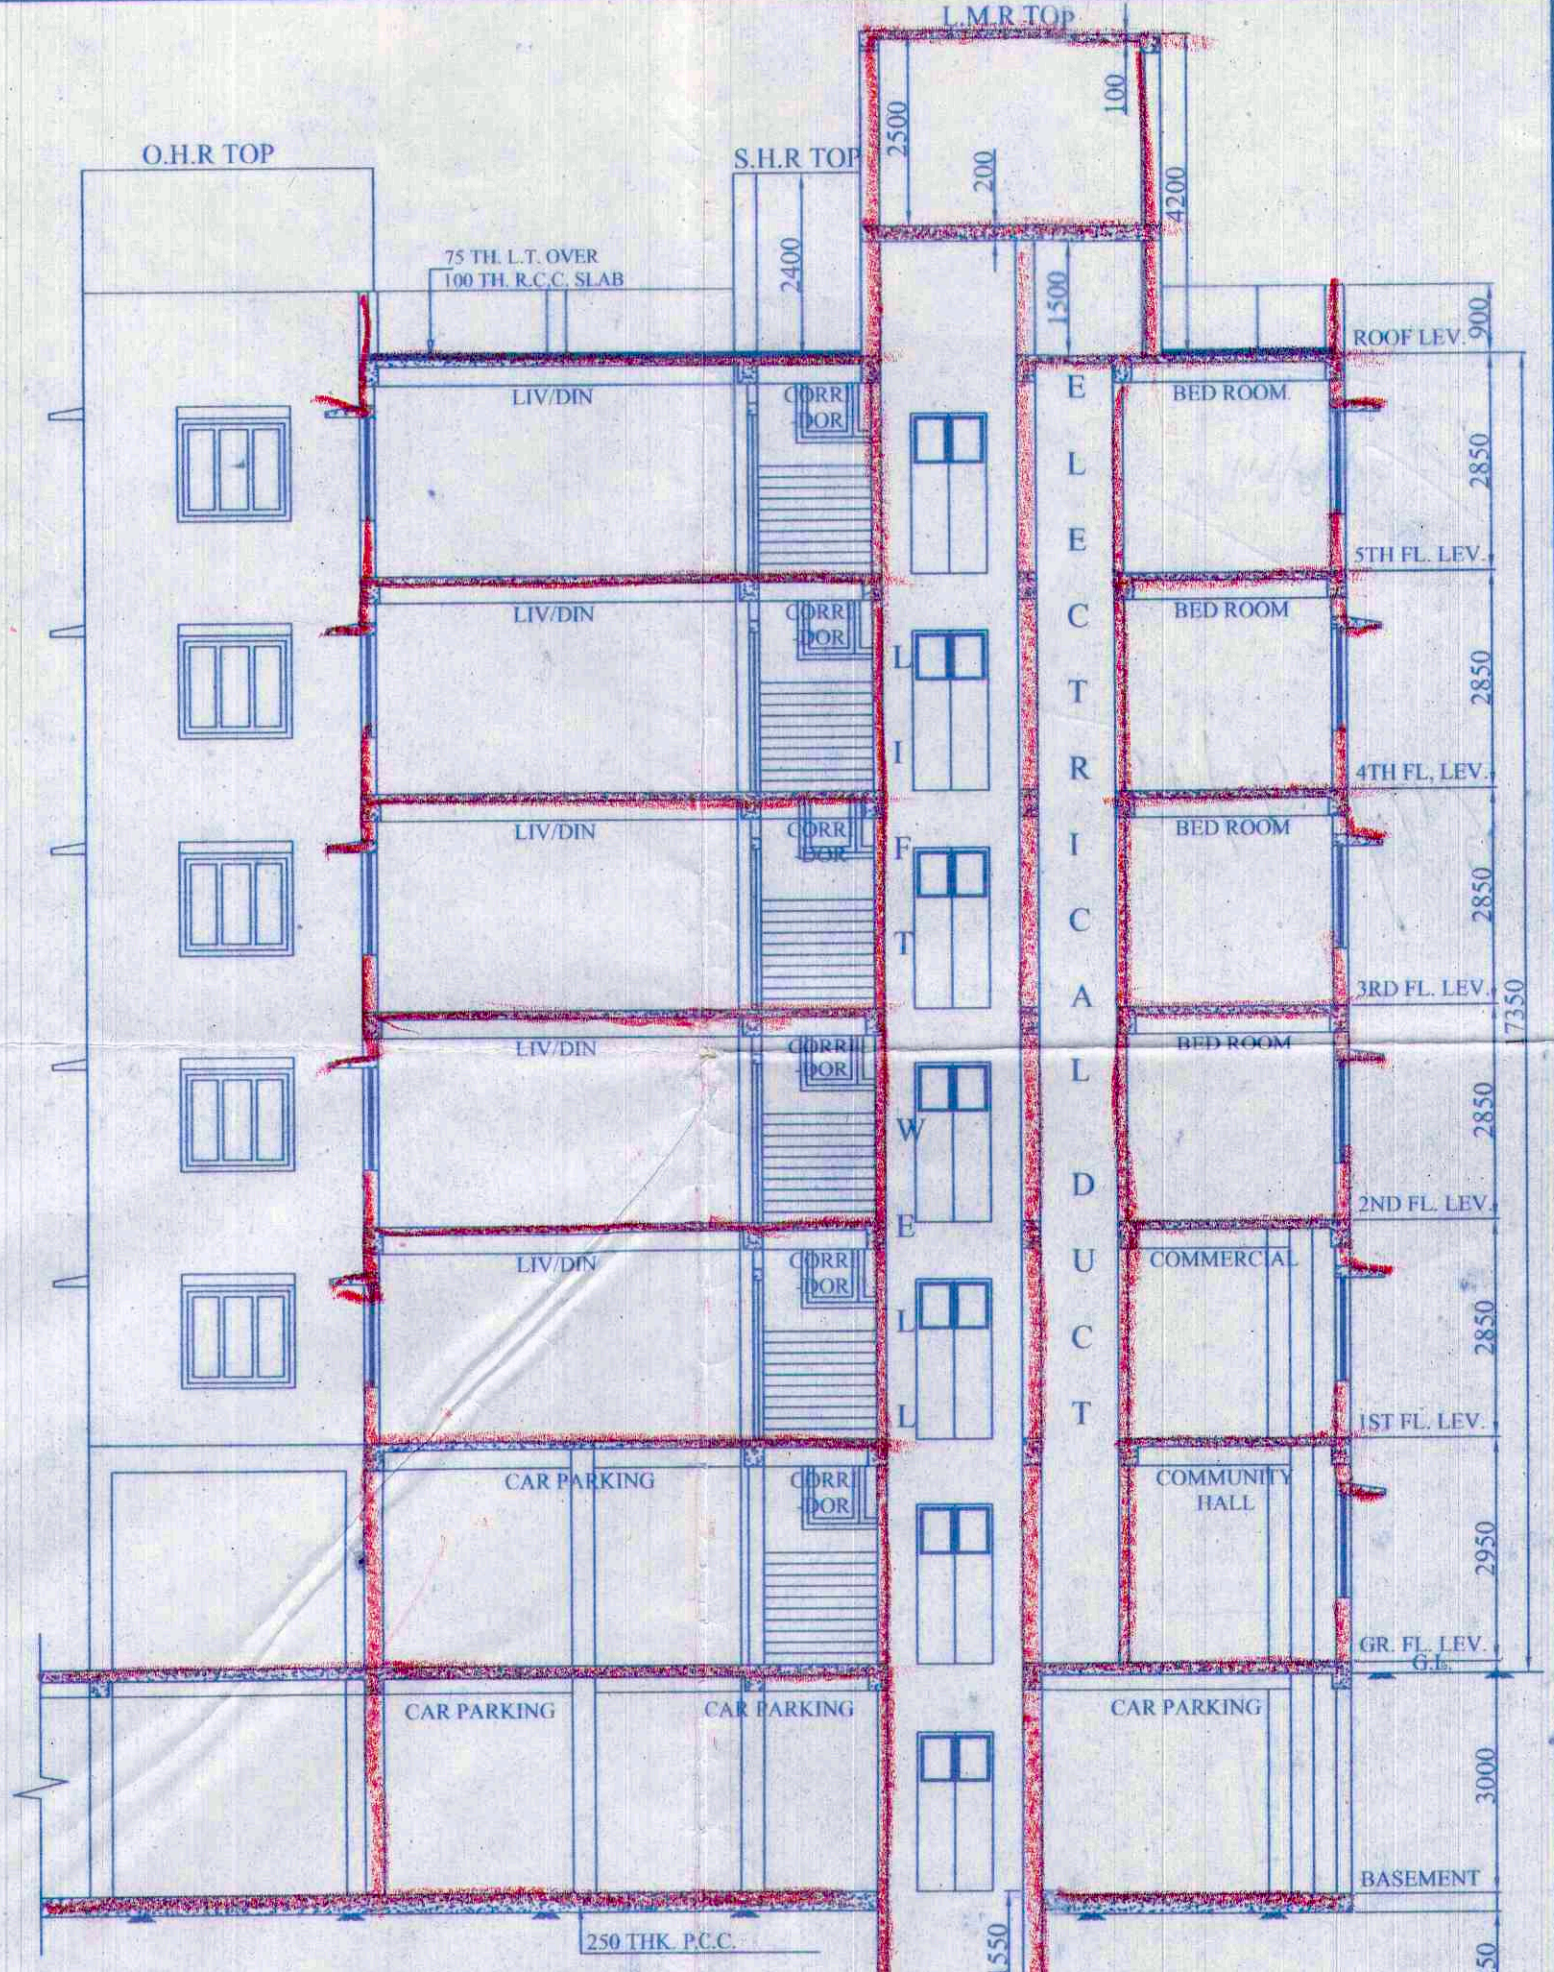


SECTION AT B-B-I
SCALE: 1:100

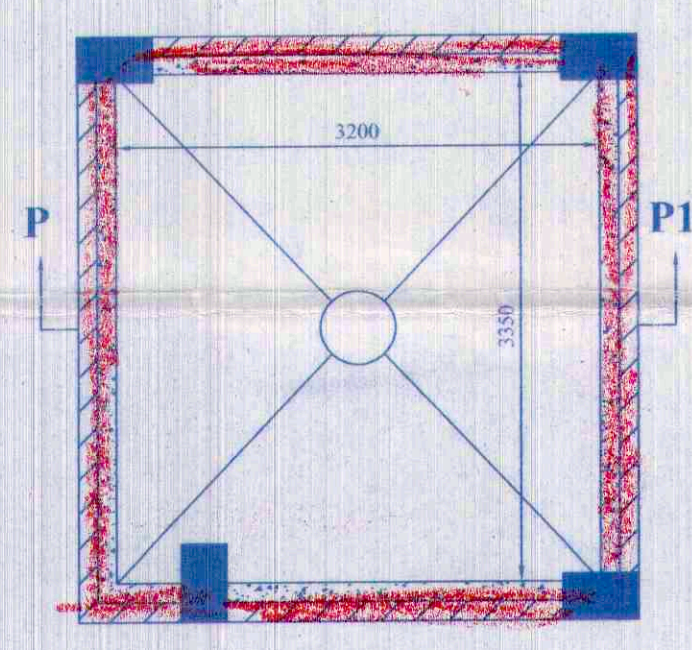


PLAN
DETAILS OF OVERHEAD RESERVOIR
OF BLOCK-II
CAPACITY= 17152 LTS.
(2 TIMES A DAY)
SCALE: 1:50

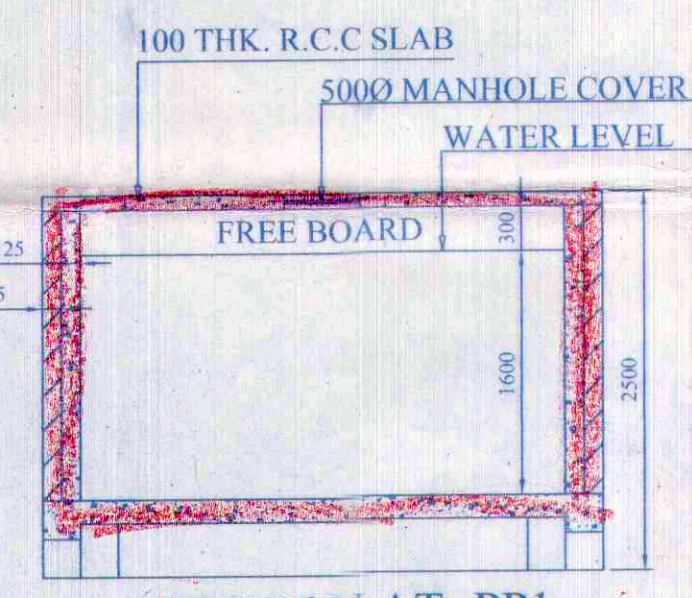


SECTION AT -PP1
SCALE: 1:50

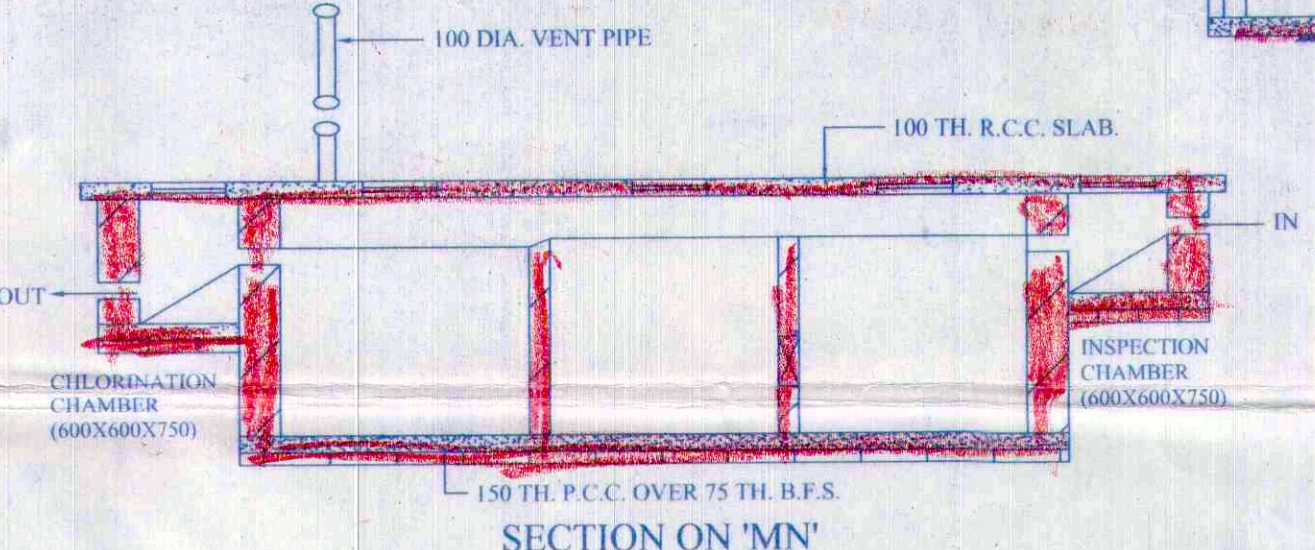


SECTION ON 'MN'
SCALE: 1:50

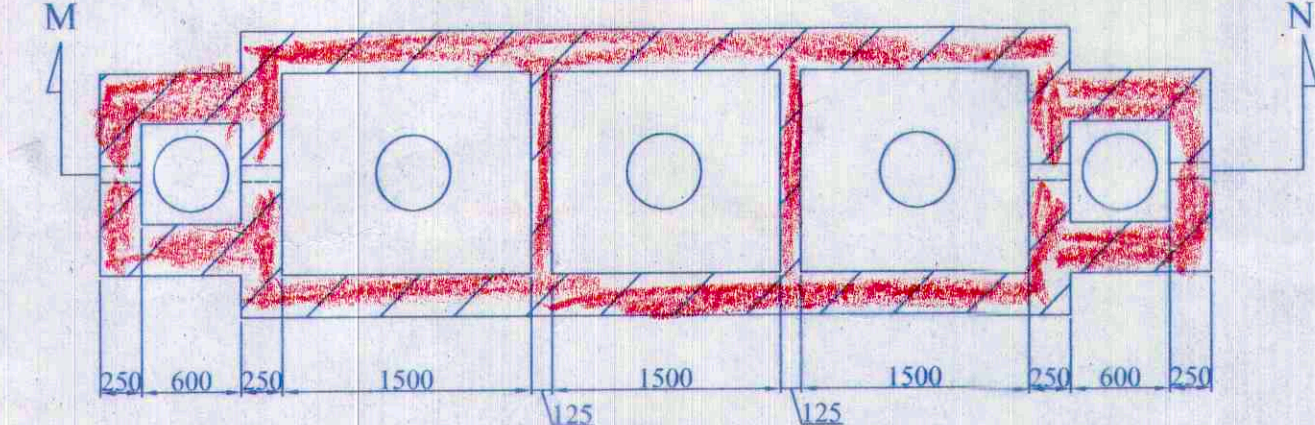


DETAILS OF SEPTIC TANK
(170 USERS)

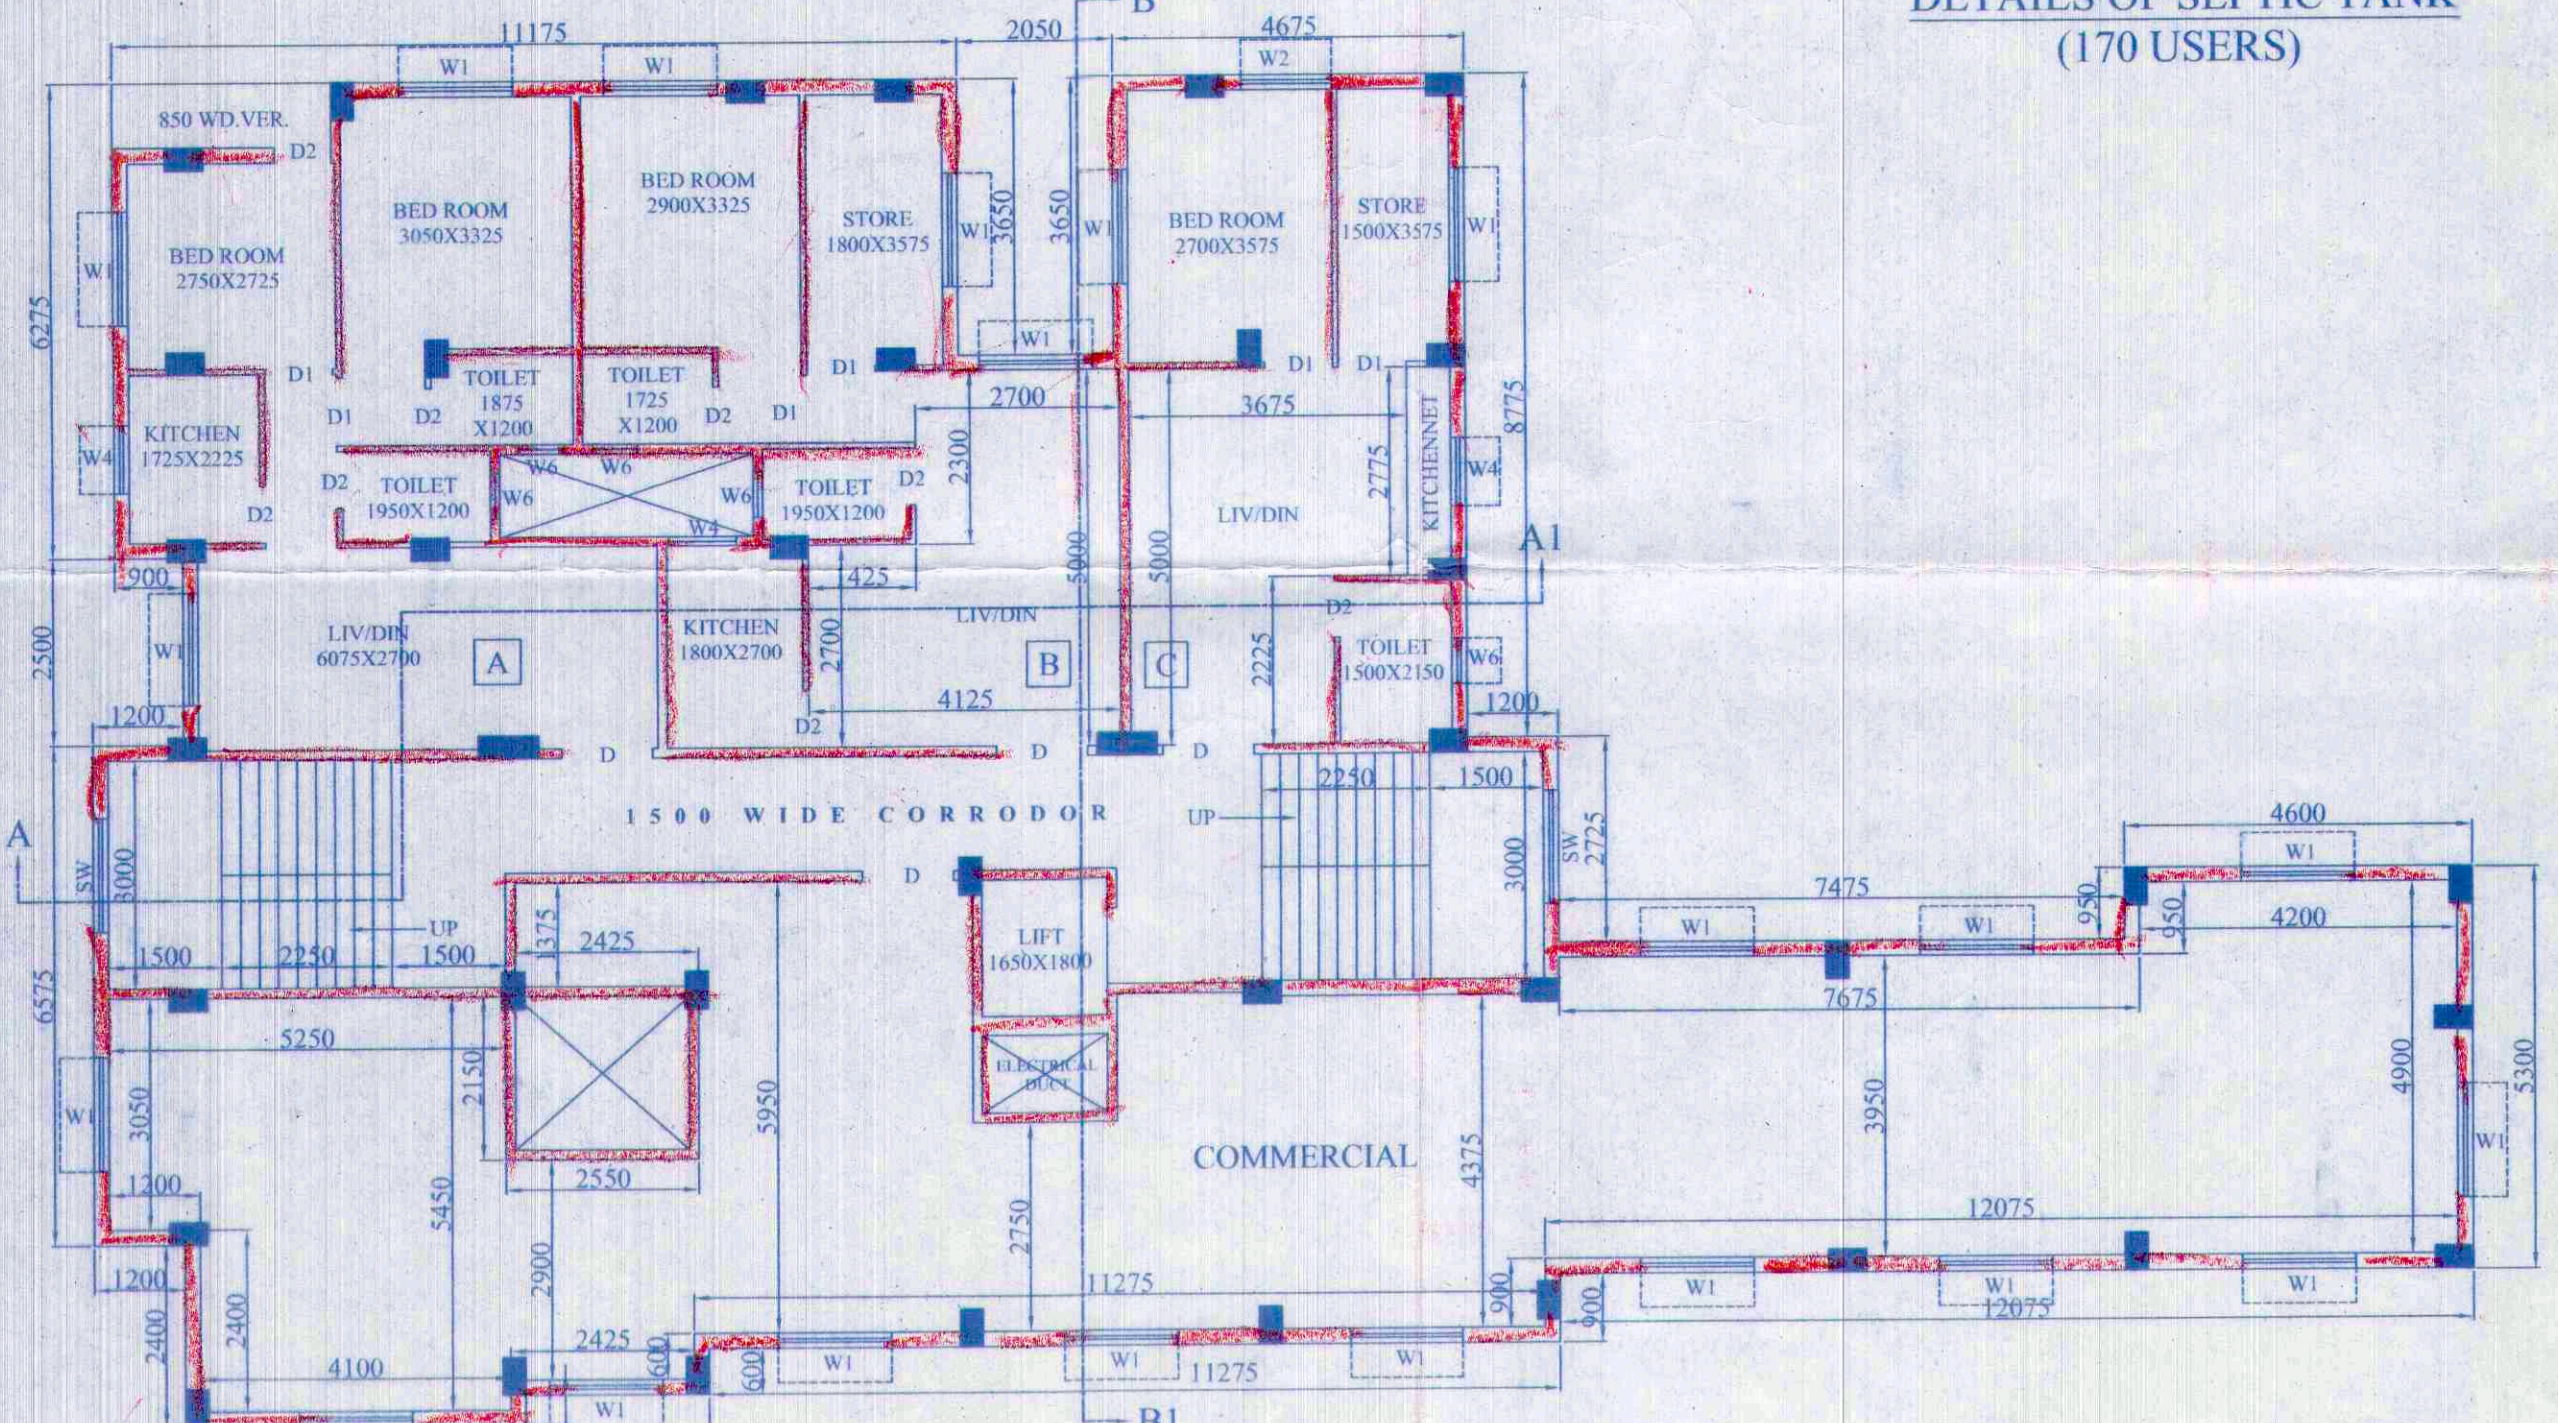

1ST FLOOR PLAN OF BLOCK-I
SCALE: 1:100

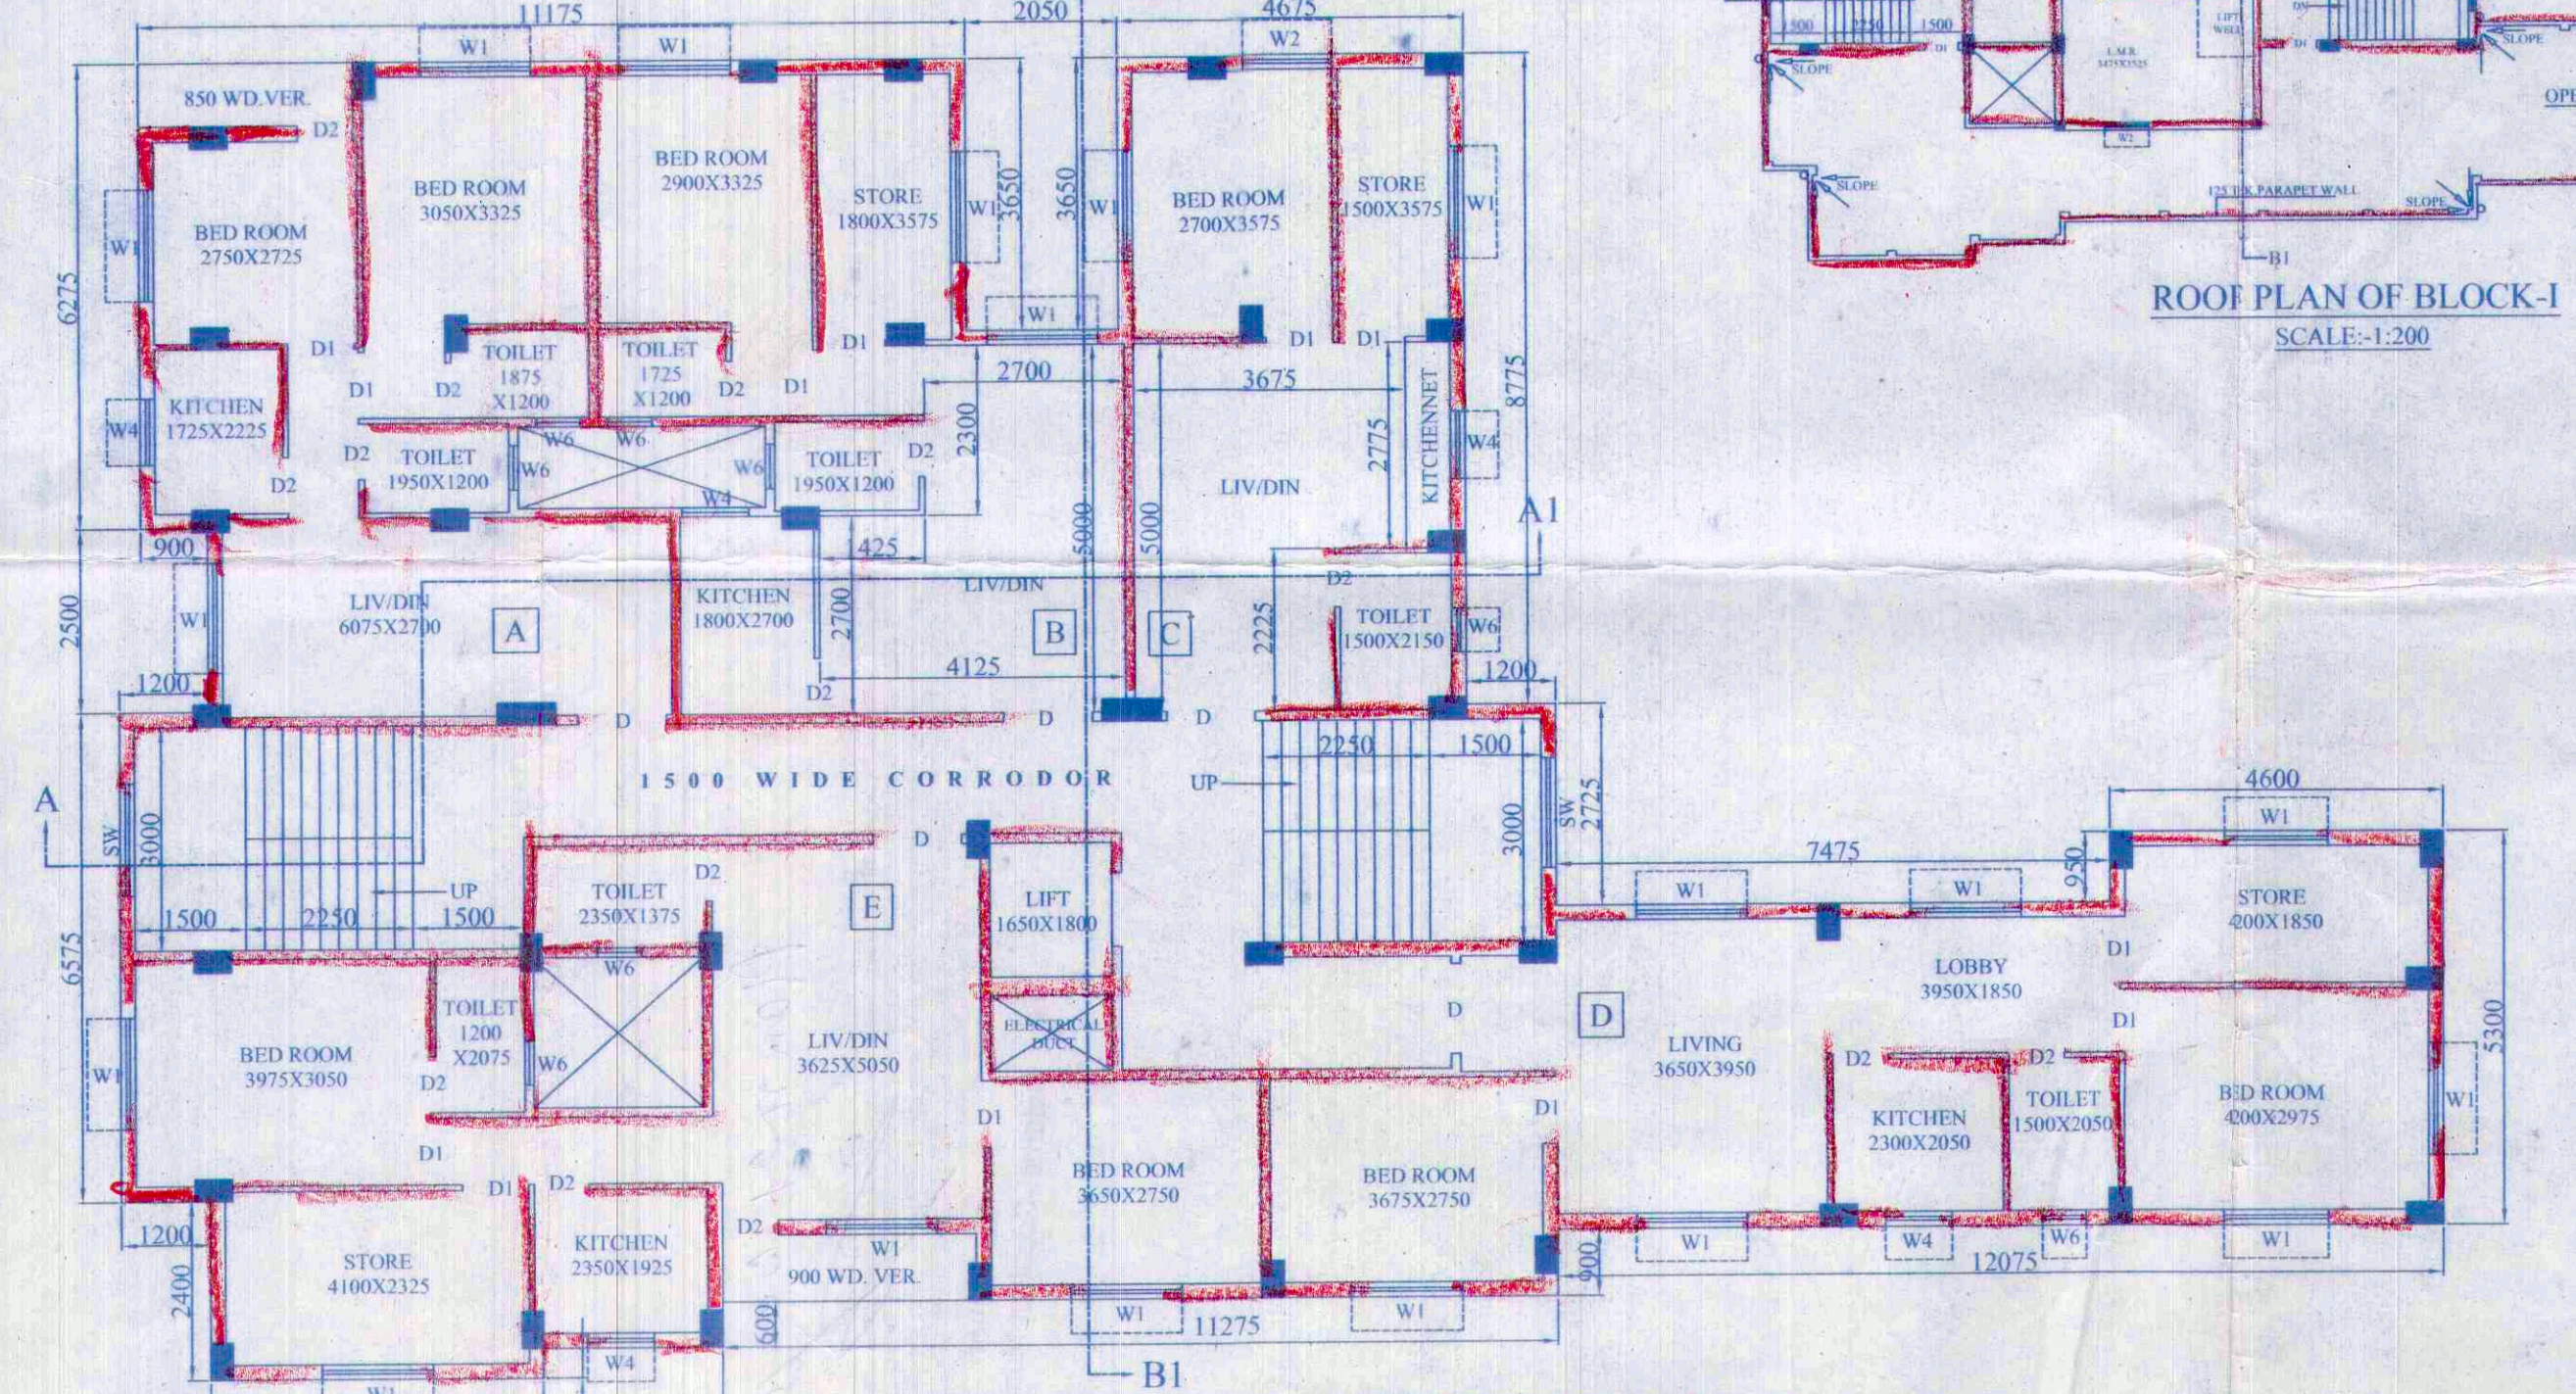

TYPICAL FLOOR PLAN OF BLOCK-I
SCALE: 1:100

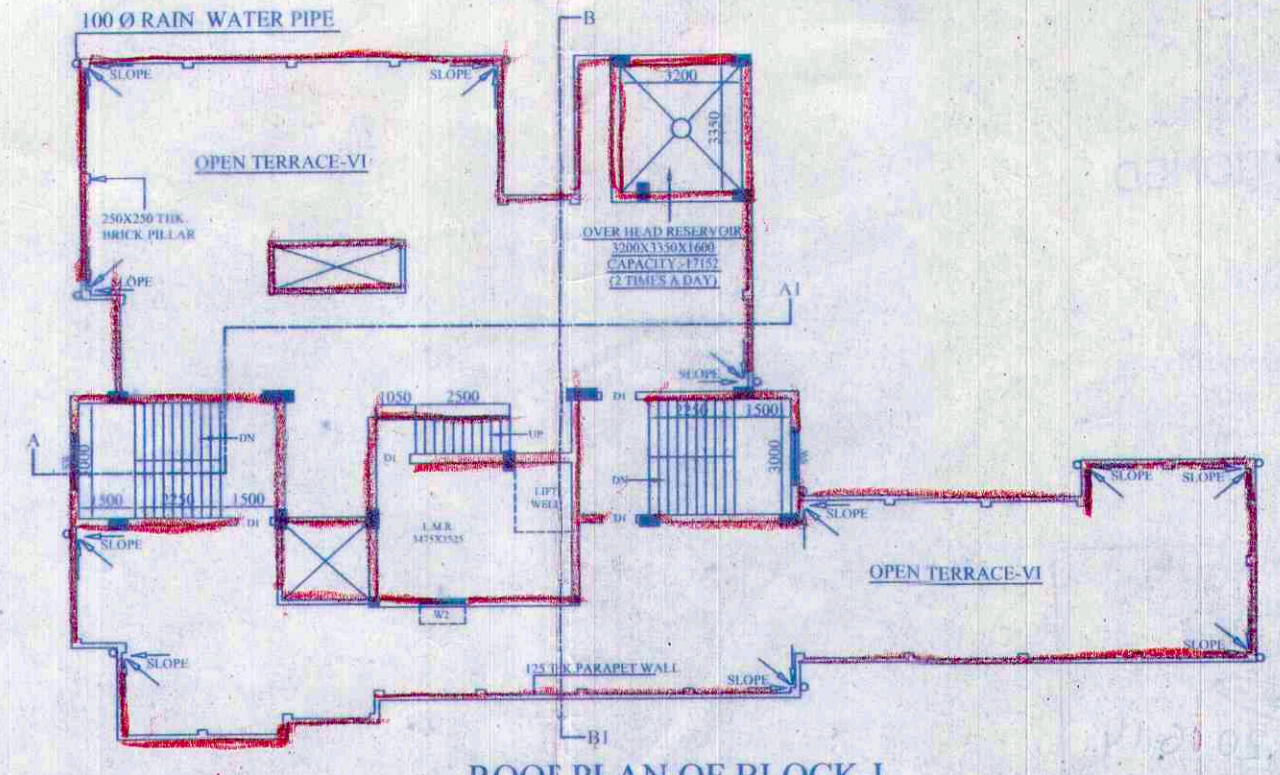

ROOF PLAN OF BLOCK-I
SCALE: 1:200

PROPOSED B+G+V STORED RESIDENTIAL BUILDING PLAN OF MOZGA-GOPALPUR, J.L. NO-52; TOZI NO-298; R.S. & L.R. DAG NOS- 284,283, 282,281; C.S. DAG NOS-3818,3817,3884 3815; C.S. KHATIAN NOS.-55,159,89,176; R.S.KHATIAN NOS.-93,202,34,270; L.R. KHATIAN NOS.-5916, 440,335; NO-140; P.S.- AIRPORT WARD NO.-45 UNDER RAJARHAT GOPALPUR MUNICIPALITY, DISTRICT-24 PARGANAS (NORTH).

NAME OF OWNER
M/S SHRESHTA CONSTRUCTION PVT. LTD. & OTHER

AREA STATEMENT
TOTAL AREA OF LAND = 1509.20 SQ.M. (AS PER DEED) = 16245 SFT.
= 22 K. 09 CH. 00 SFT.
TOTAL AREA OF LAND = 1505.32 SQ.M. (AS PER SITE) = 16203 SFT.
= 22 K. 08 CH. 03 SFT.

GROUND FLOOR AREA OF BLOCK-I:- 339.39 SQ.M.
1ST FLOOR AREA OF BLOCK-I:- 353.19 SQ.M.
FLAT- A :- 54.36 SQ.M.
FLAT- B :- 50.69 SQ.M.
FLAT- C :- 40.94 SQ.M.
COMMERCIAL :- 154.25 SQ.M.

STAIR,LIFT & PASSAGE :- 52.94 SQ.M.
TYPICAL FLOOR AREA OF BLOCK-I:- 353.19 SQ.M.
FLAT- A :- 54.36 SQ.M.
FLAT- B :- 50.69 SQ.M.
FLAT- C :- 40.94 SQ.M.
FLAT- D :- 71.08 SQ.M.
FLAT- E :- 75.50 SQ.M.

STAIR,LIFT & PASSAGE :- 60.62 SQ.M.

SCHEDULE OF DOOR'S & WINDOWS

DOOR'S			WINDOWS		
MKD.	WIDTH	HEIGHT	MKD.	WIDTH	HEIGHT
D1	1200	2100	W1	1500	1350
D2	1050	2100	W2	1200	1350
D3	900	2100	W3	900	1350
D4	750	2100	W4	900	1200
			W5	450	1200
			W6	600	600
			W7	1500	1800

CERTIFICATE OF OWNER
CERTIFIED THAT I HAVE GONE THROUGH THE BUILDING RULES FOR RAJARHAT GOPALPUR MUNICIPALITY AND ALSO UNDER TAKE TO ABIDE BY THOSE RULES DURING AND AFTER CONSTRUCTION OF THE BUILDING.

For SHRESHTA CONSTRUCTION PRIVATE LTD
Sushant Kumar
DIRECTOR

SIGN. OF OWNER'S

CERTIFICATE OF ENGINEER
CERTIFIED THAT THE FOUNDATION OF THE SUPERSTRUCTURE OF THE BUILDING HAVE BEEN SO DESIGNED BY ME TO BE SAFE IN ALL RESPECTS INCLUDING THE CONSIDERATION OF BEARING CAPACITY OF SOIL ETC.

Sushandrima Ray
SUHANDRIMA RAY
REGISTERED ARCHITECT
CHARTERED ENGINEER
SIGN. OF ENGINEER'S

ARCHITECTURAL DRAWING.
SCALE :- 1:50; 1:100; 1:200
SHEET :- 2 OF 3.

ARCHITECT:-
S. R. FOUNDATION
RAJHAT
GOLDENS GREEN APARTMENT
KOLKATA-700 052

