




FRONT ELEVATION OF BLOCK-I  
SCALE:1:100

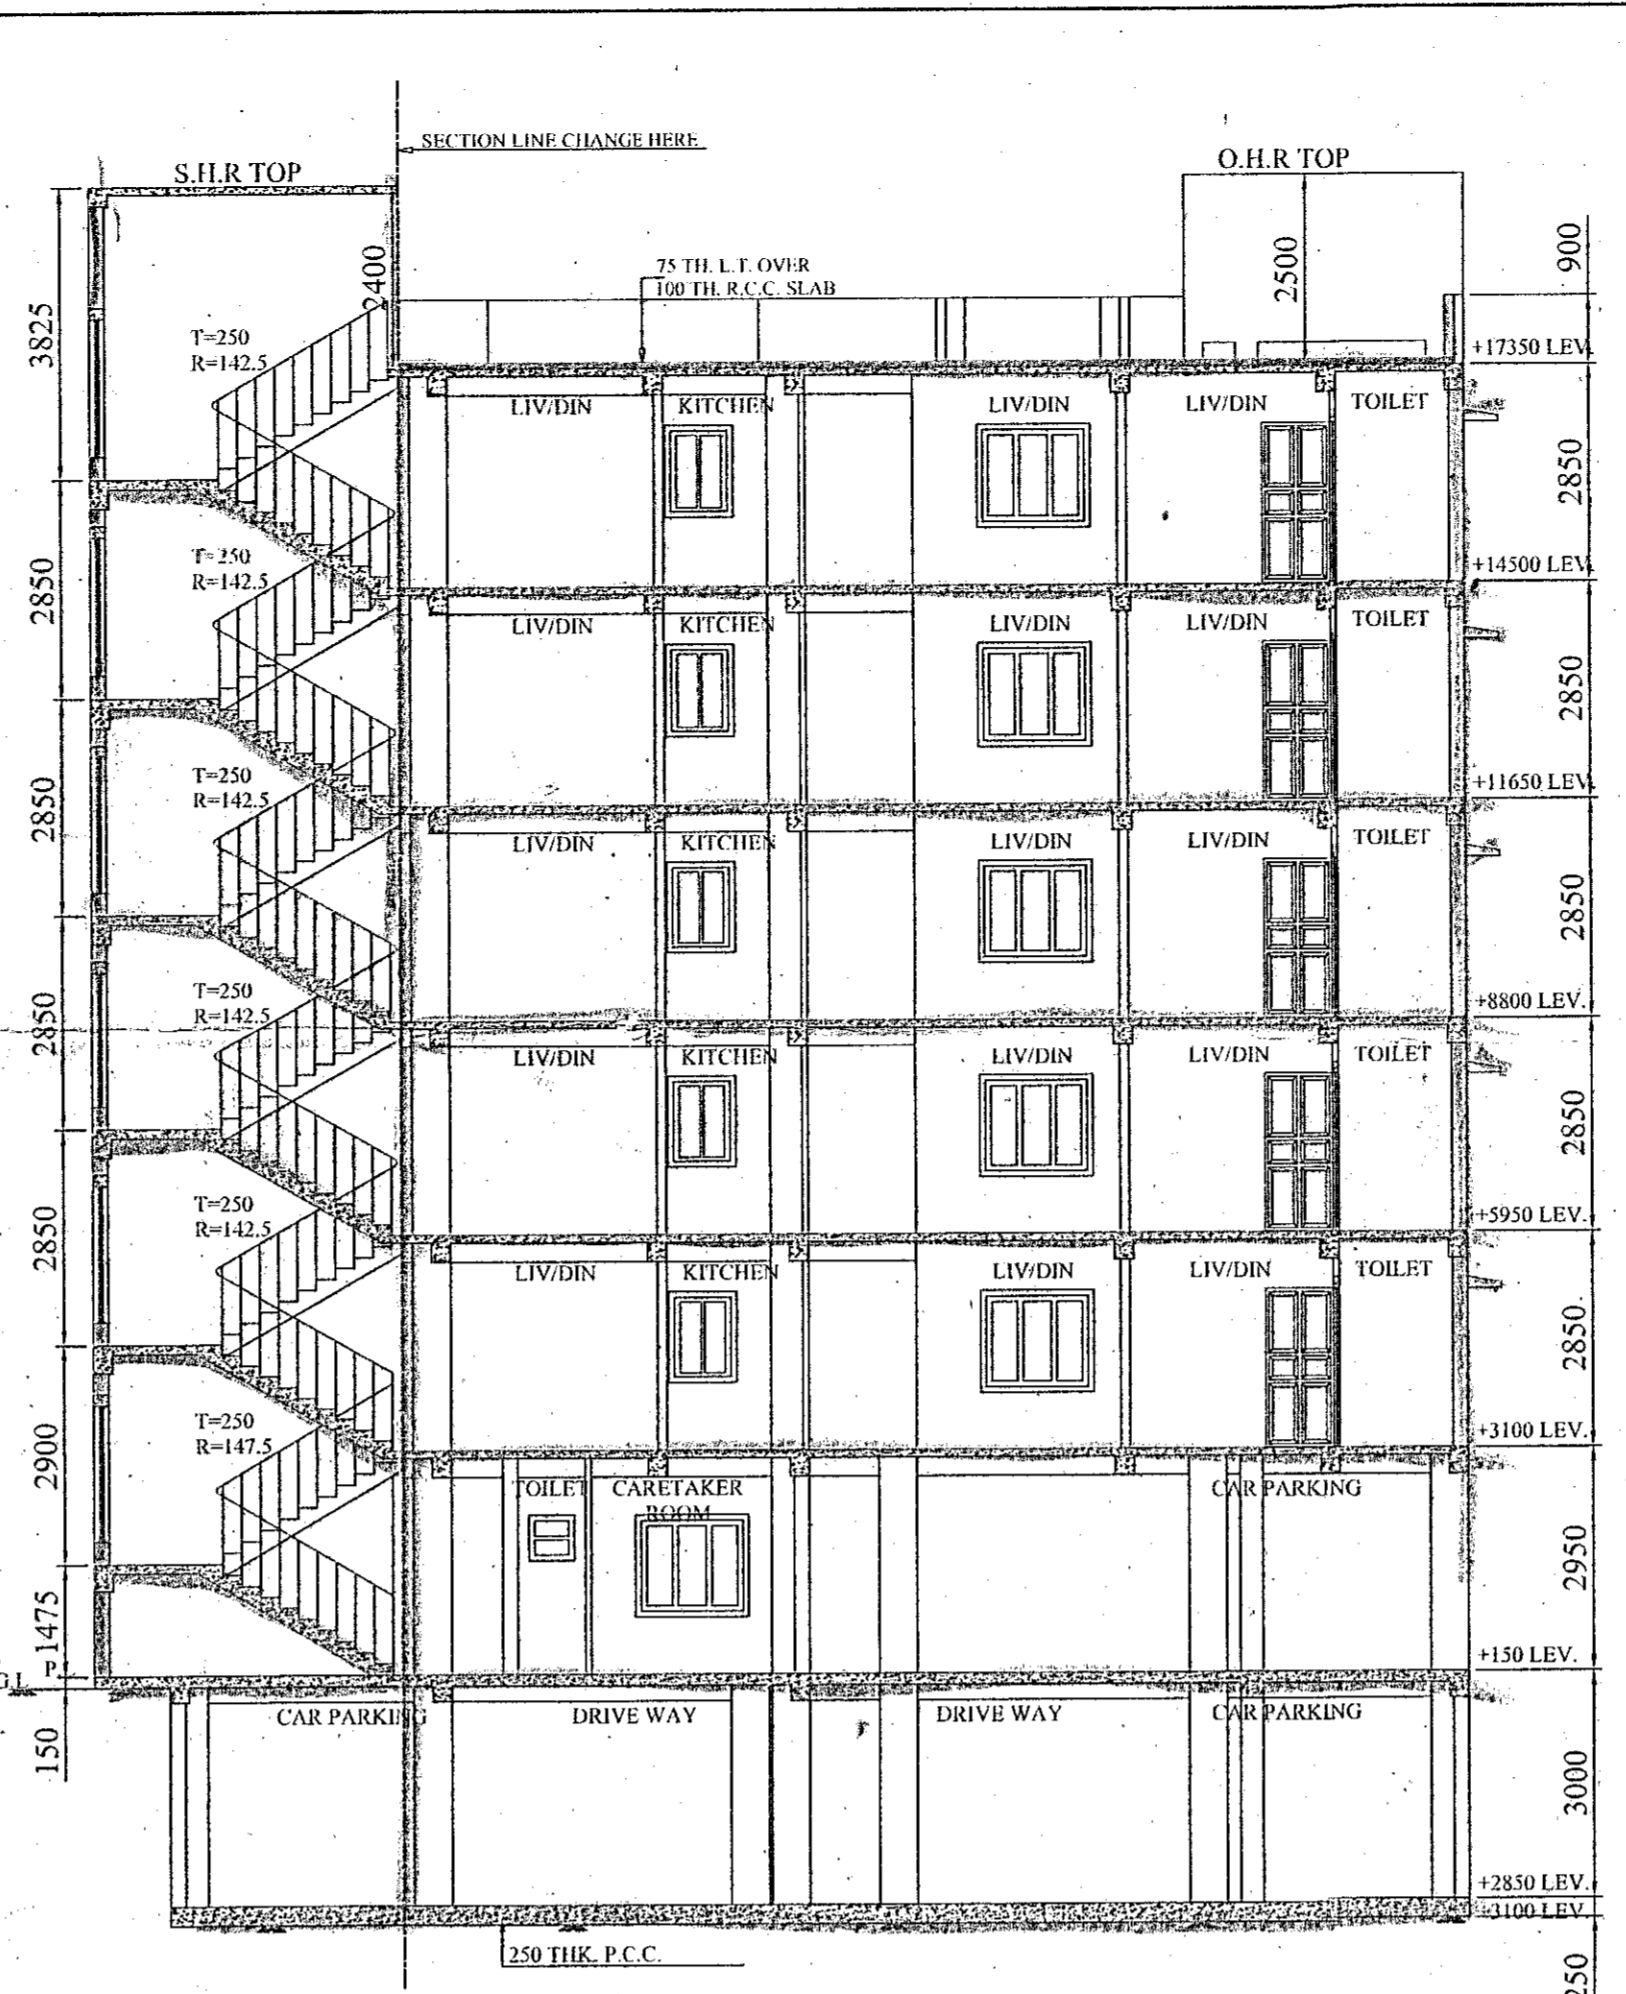


SECTION AT A-A-I  
SCALE:1:100

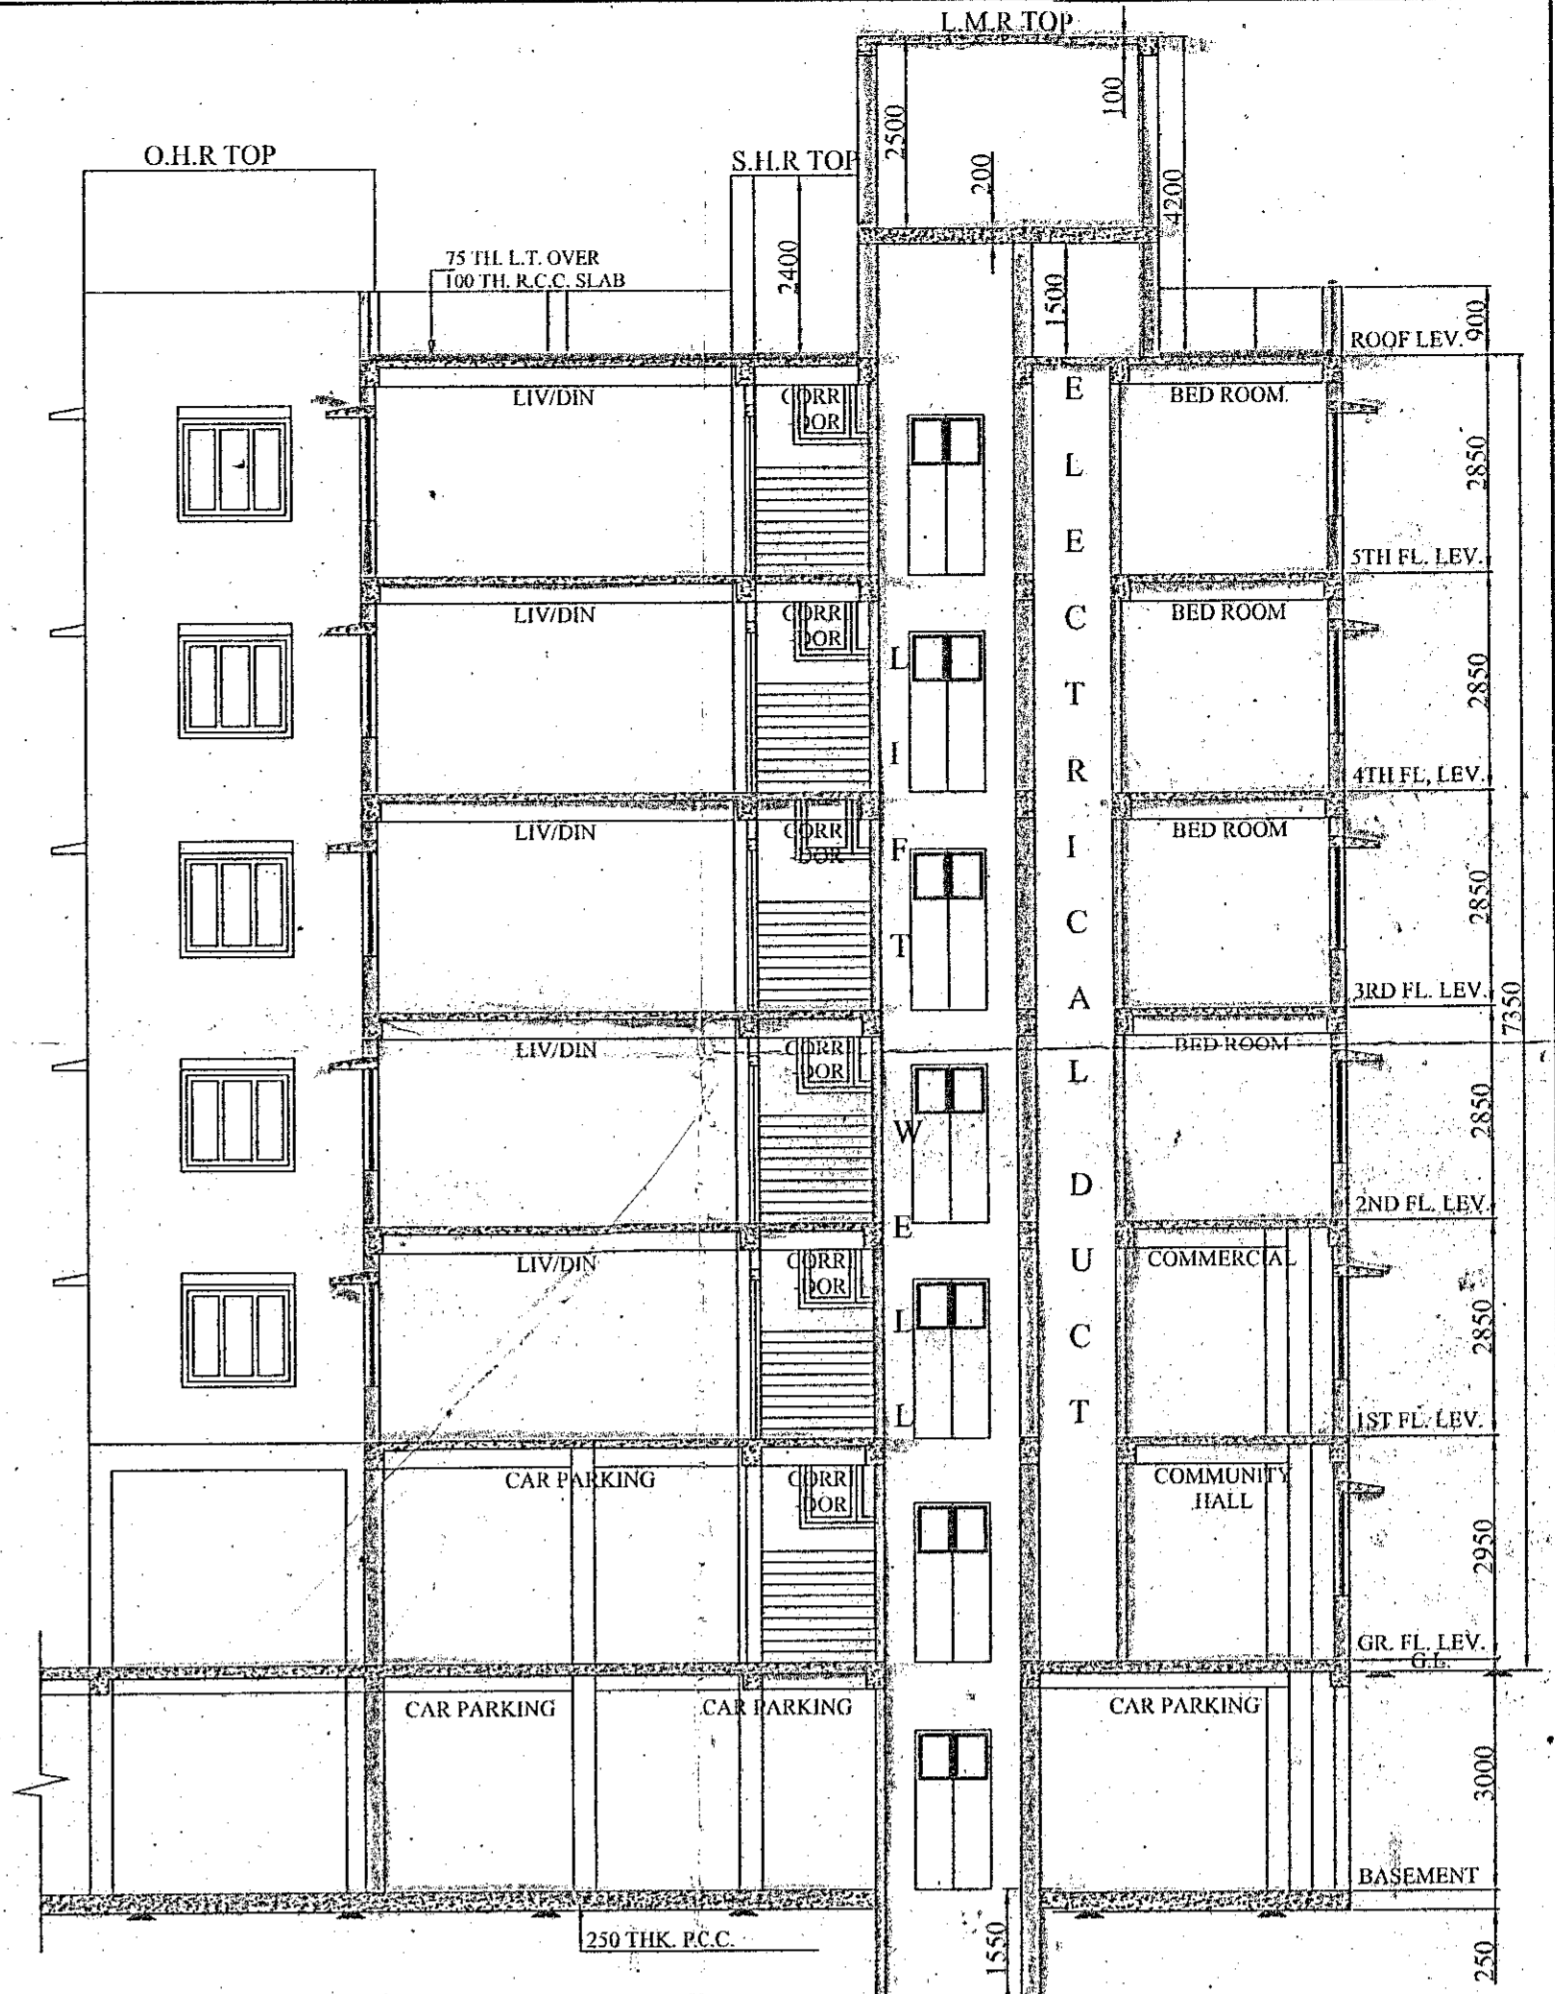


SECTION AT B-B-I  
SCALE:1:100

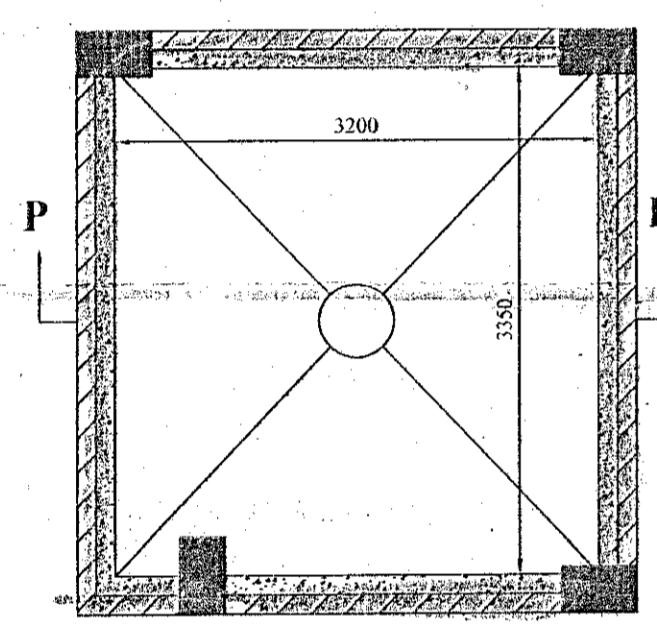


PLAN  
DETAILS OF OVERHEAD RESERVOIR  
OF BLOCK-II  
CAPACITY= 17152 LTS.  
(2 TIMES A DAY)  
SCALE:1:50

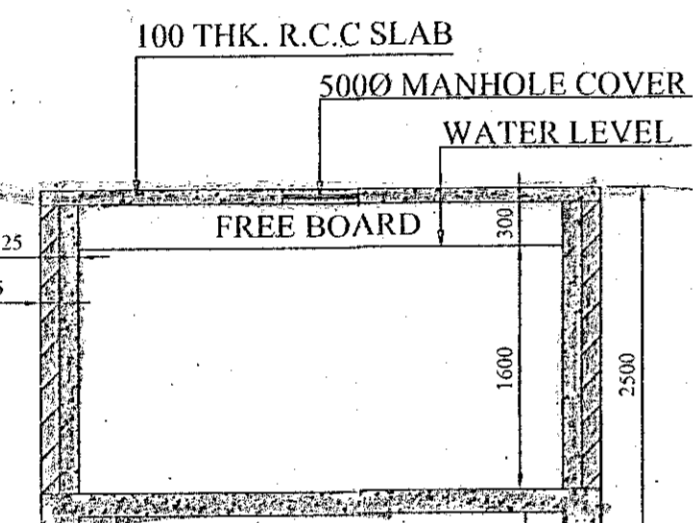


SECTION AT -PP-I  
SCALE:1:50

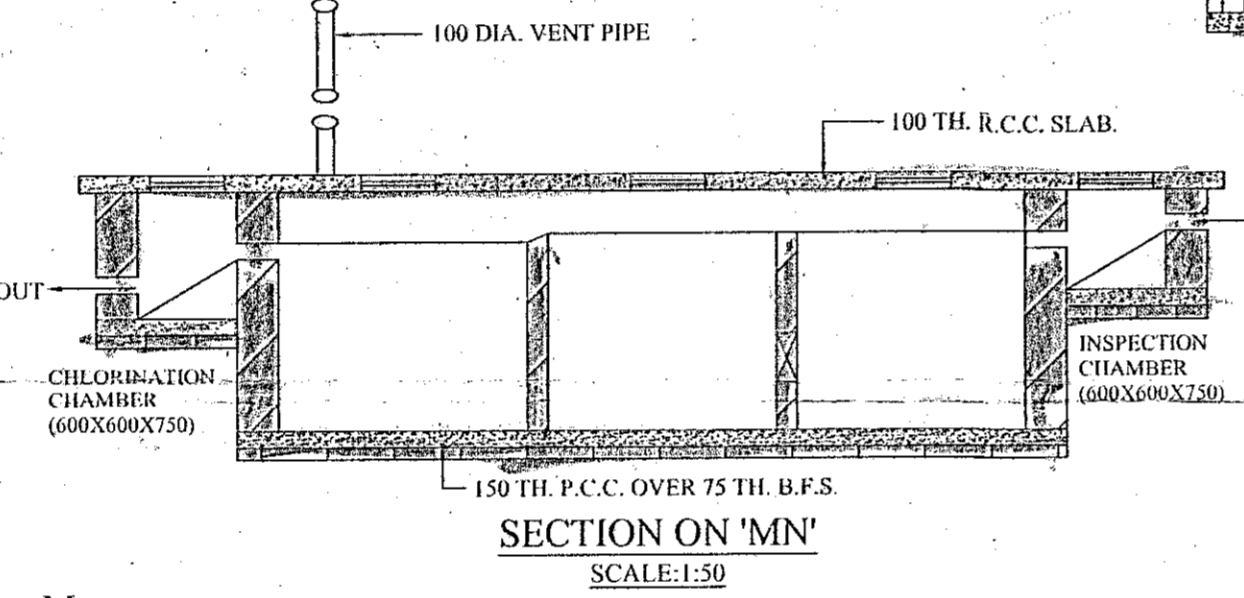


SECTION ON 'MN'  
SCALE:1:50

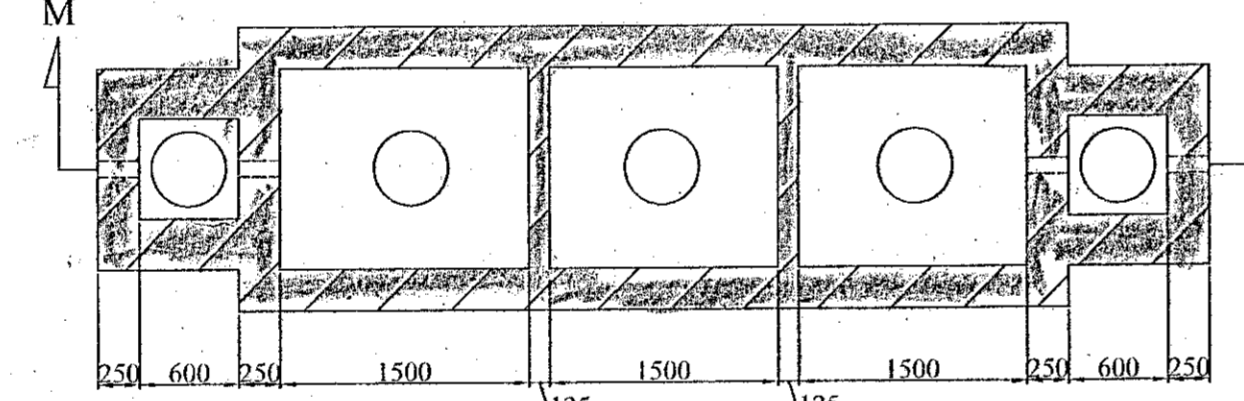


DETAILS OF SEPTIC TANK  
(170 USERS)

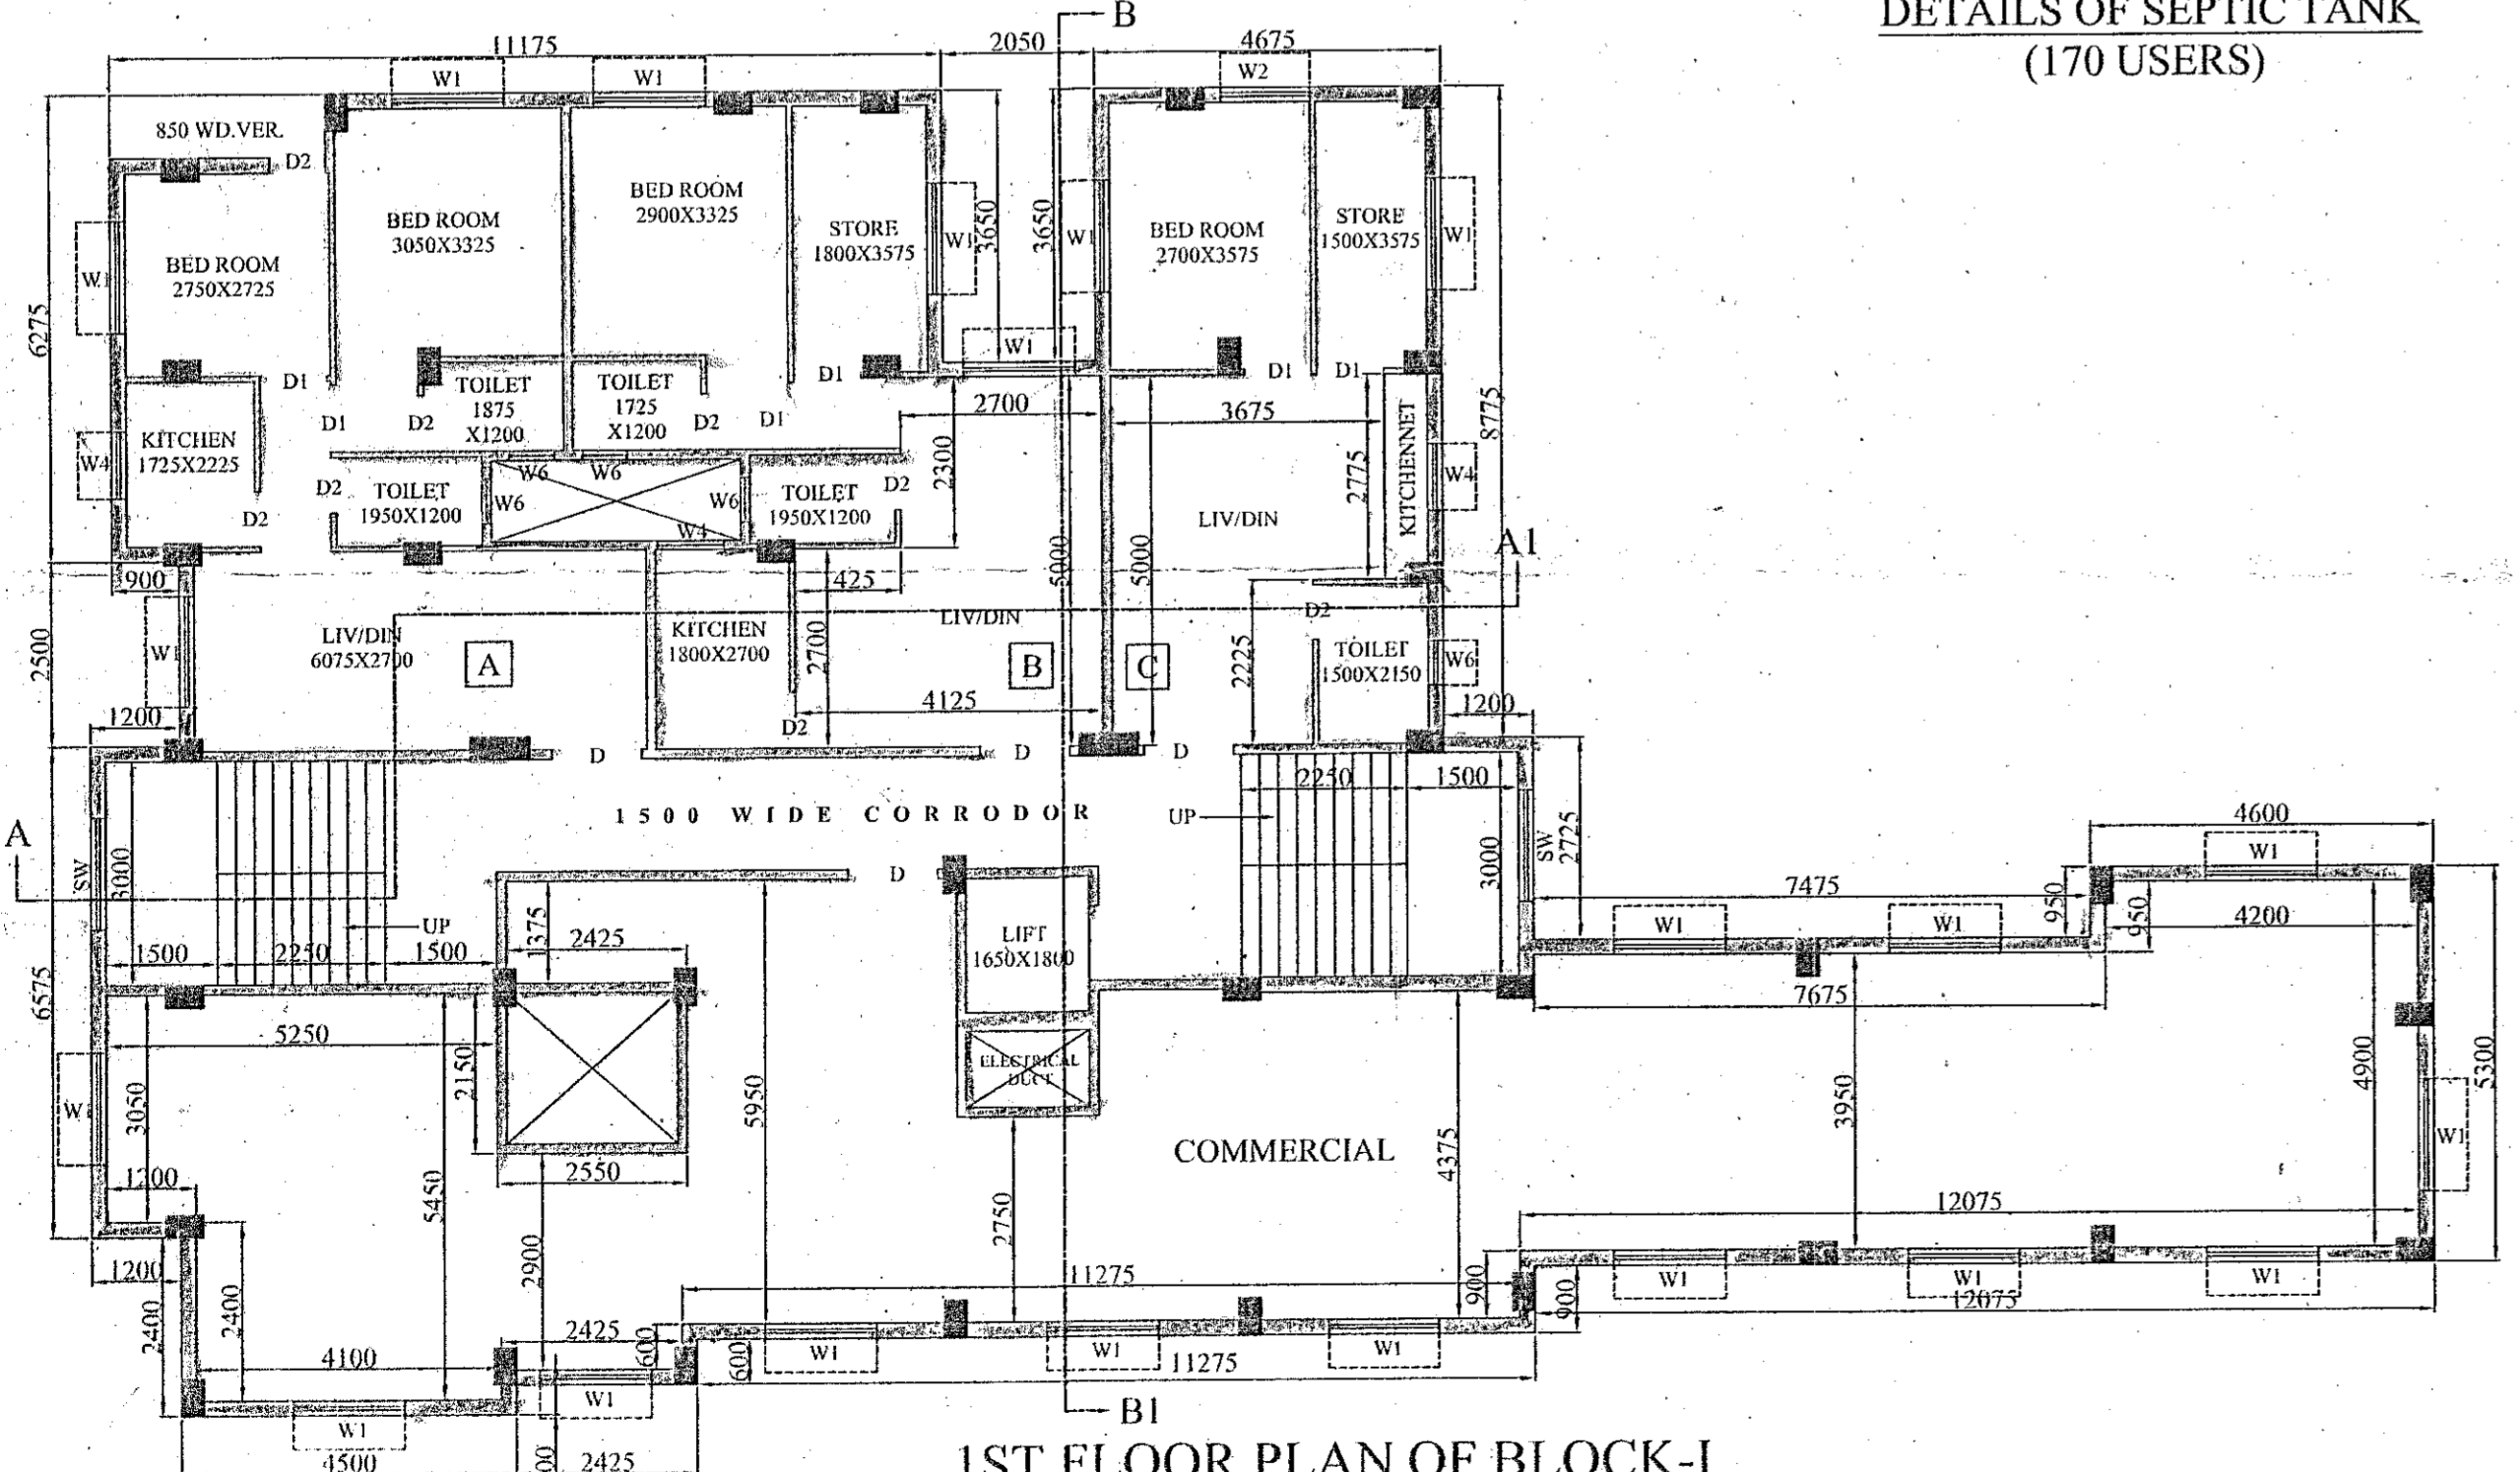

1ST FLOOR PLAN OF BLOCK-I  
SCALE:-1:100

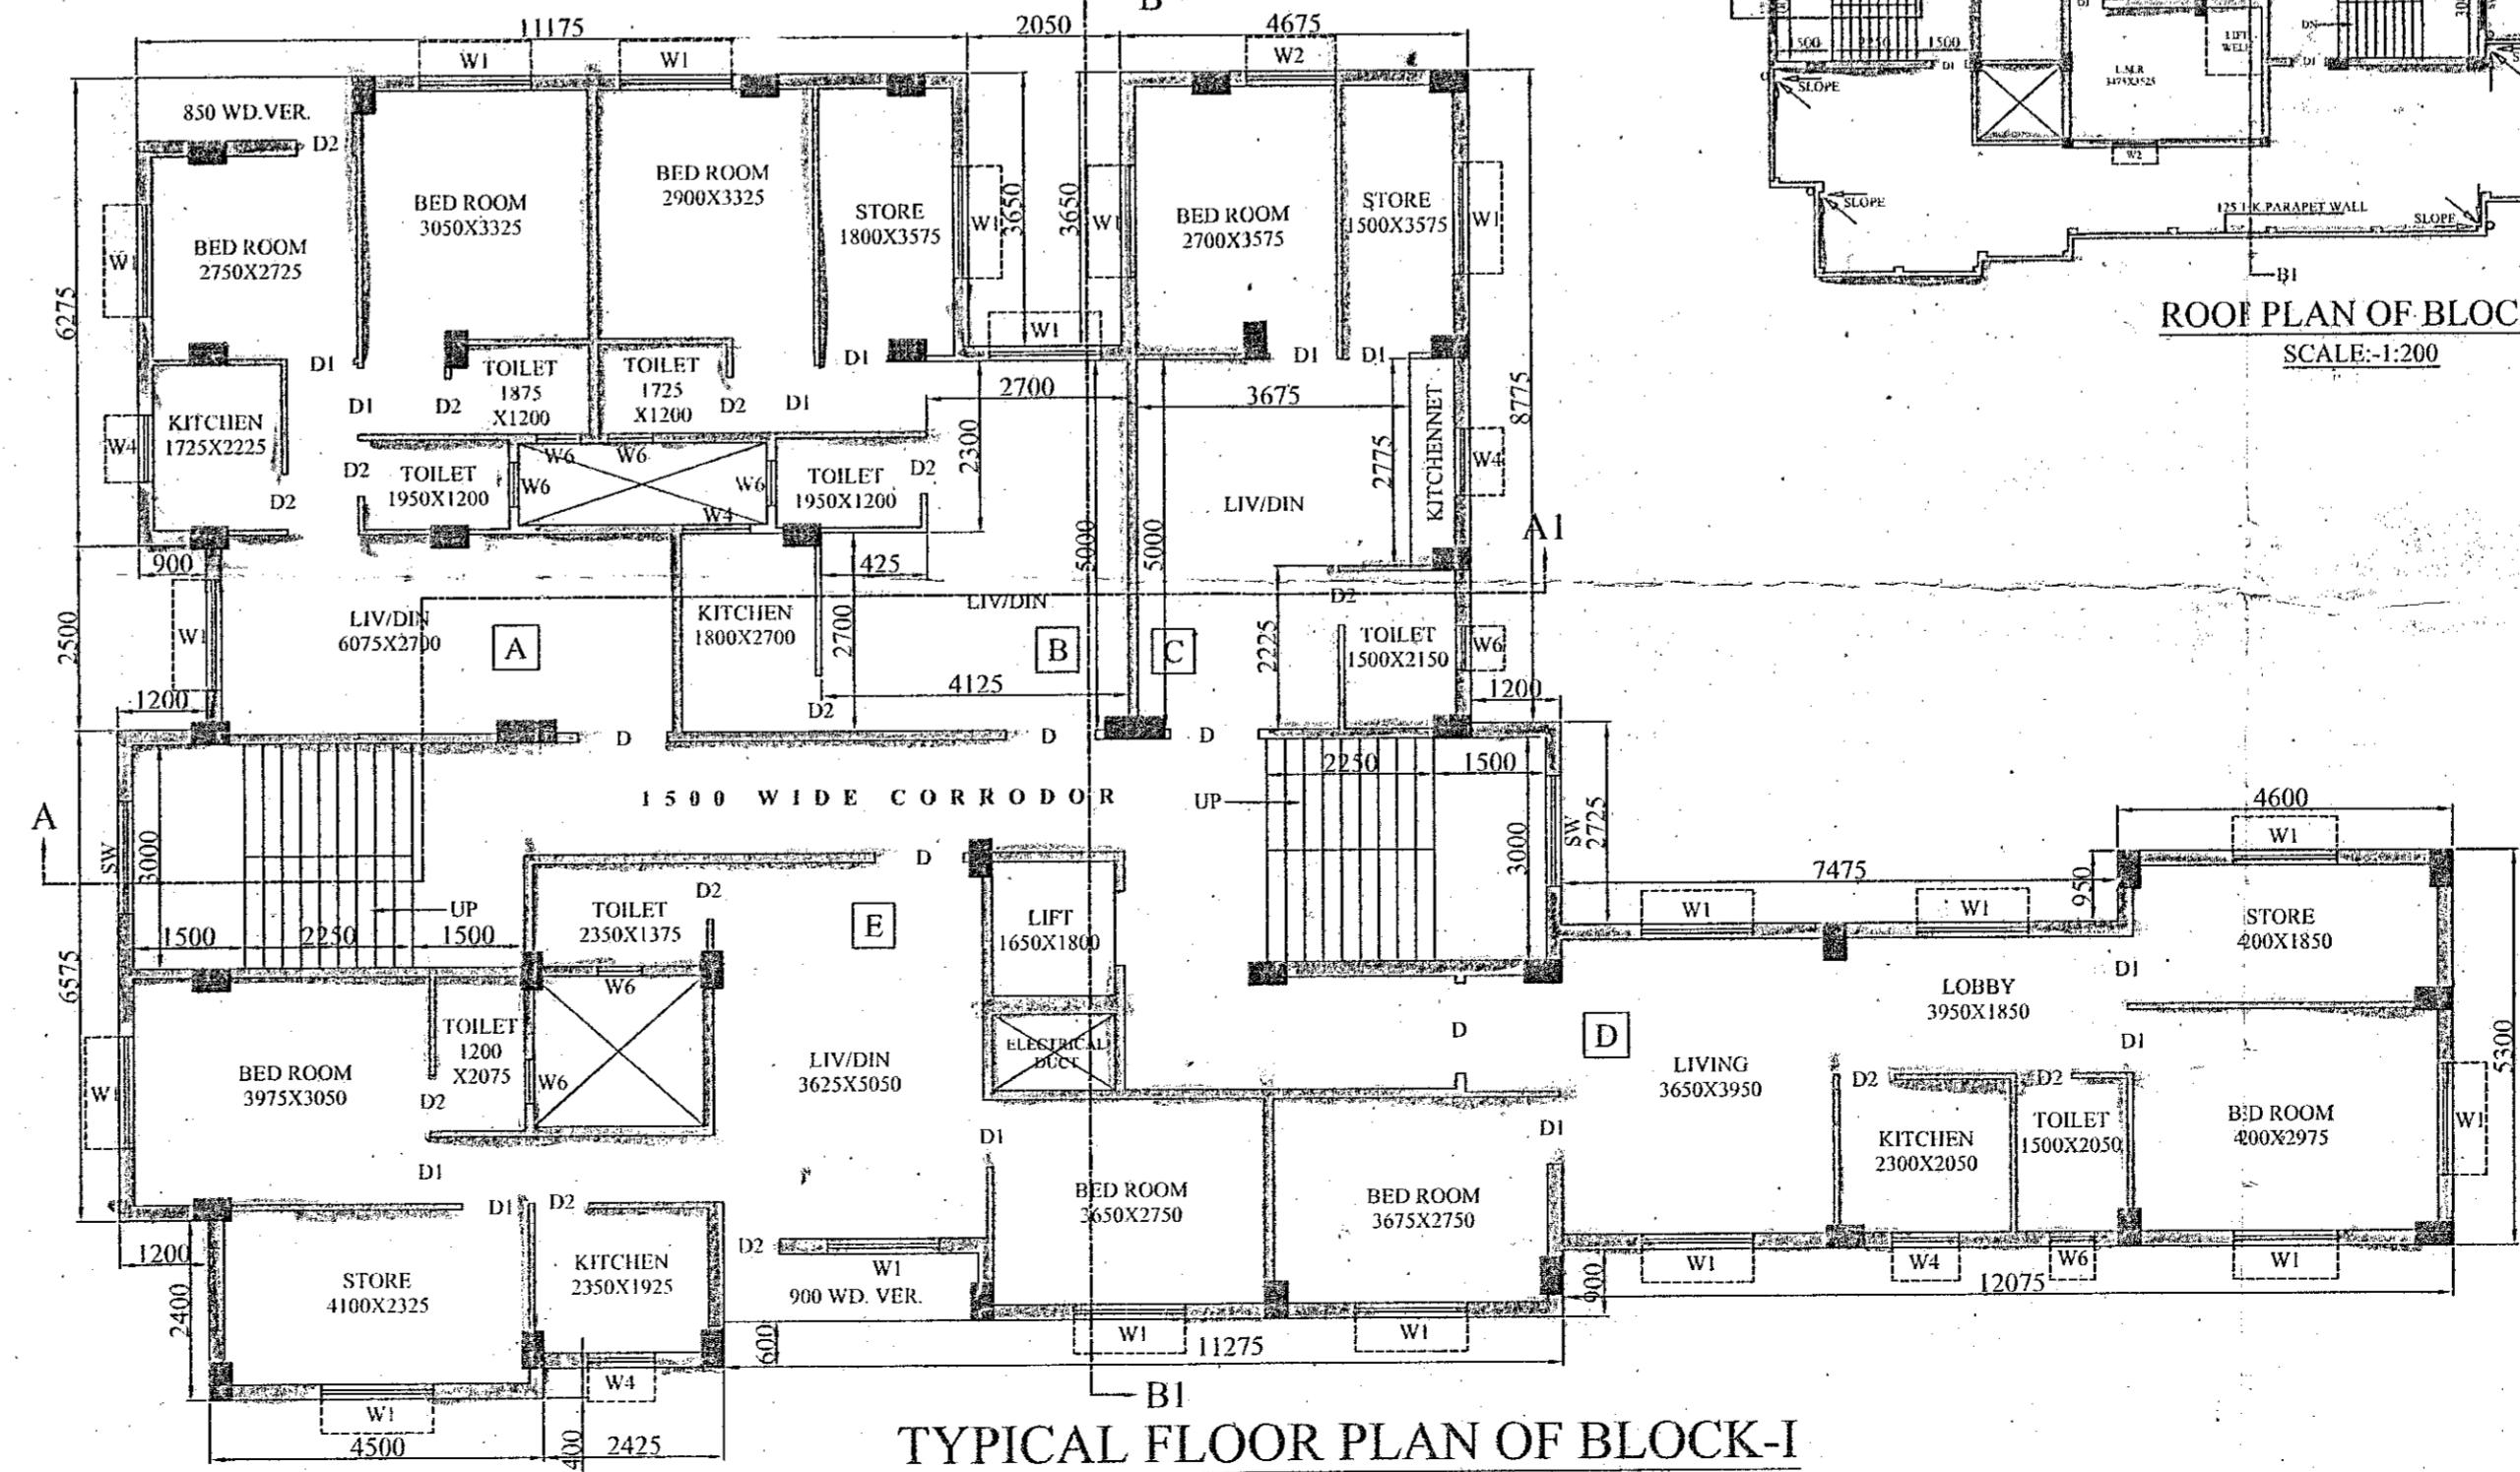

TYPICAL FLOOR PLAN OF BLOCK-I  
SCALE:-1:100

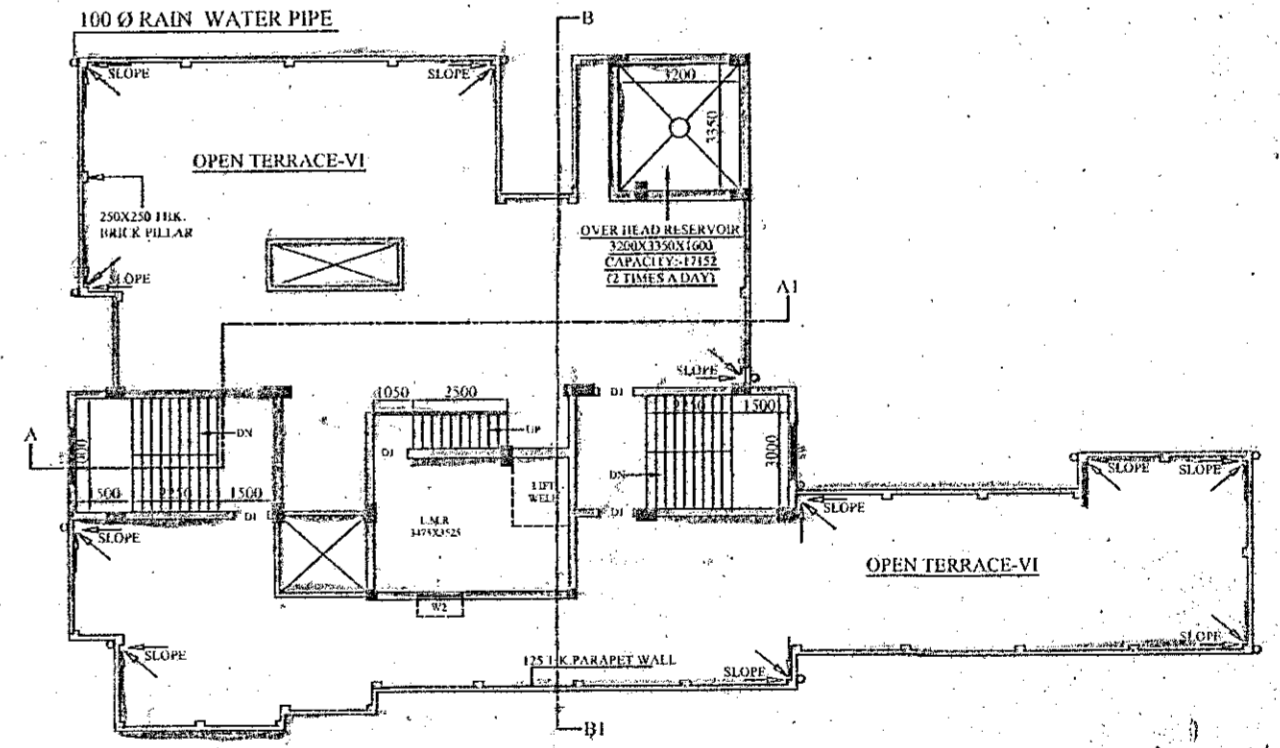

ROOF PLAN OF BLOCK-I  
SCALE:1:200

PROPOSED 6+V STORED RESIDENTIAL BUILDING PLAN OF MOZA-GOPALPUR, I.L. NO.-97, TOZI NO.-3998, R.S. & L.R. DAG NOS.-2814,2813, 2810,2811; C.S. DAG NOS.-3818,3817,3884,3815; C.S. KHATHAN NOS.-558,159,204,176; R.S. KHATHAN NOS.-314,302,344,2707, L.R. KHATHAN NOS.-5916, 4440,335; R.S. NO-140; P.S.-AHPUR, WARD NO.-565, UNDER RAJARBHAT GOPALPUR MUNICIPALITY, DISTRICT-24 PARGANAS (NORTH).

NAME OF OWNER  
M/S SHRESHTA CONSTRUCTION PVT. LTD. & OTHER

AREA STATEMENT  
TOTAL AREA OF LAND = 1509.20 SQ.M. (AS PER DEED) = 16245 SFT.  
= 22 K, 09 CH. 00 SFT.  
TOTAL AREA OF LAND = 1505.32 SQ.M. (AS PER SITE) = 16203 SFT.  
= 22 K, 08 CH. 03 SFT.

GROUND FLOOR AREA OF BLOCK-I- 339.39 SQ.M.  
1ST FLOOR AREA OF BLOCK-I- 353.19 SQ.M.  
FLAT- A :- 54.36 SQ.M.  
FLAT- B :- 50.69 SQ.M.  
FLAT- C :- 40.94 SQ.M.  
COMMERCIAL :- 154.25 SQ.M.  
STAIR, LIFT & PASSAGE :- 52.94 SQ.M.

TYPICAL FLOOR AREA OF BLOCK-I- 353.19 SQ.M.  
FLAT- A :- 54.36 SQ.M.  
FLAT- B :- 50.69 SQ.M.  
FLAT- C :- 40.94 SQ.M.  
FLAT- D :- 71.08 SQ.M.  
FLAT- E :- 75.50 SQ.M.  
STAIR, LIFT & PASSAGE :- 60.62 SQ.M.

SCHEDULE OF DOORS & WINDOWS

DOORS		WINDOWS	
MKD.	WIDTH HEIGHT	MKD.	WIDTH HEIGHT
D	1200 2100	W1	1300 1350
D1	1850 2100	W2	1200 1350
D1	900 2100	W3	900 1350
D2	750 2100	W4	900 1200
		W5	450 1200
		W6	600 600
		SW	1500 1500

CERTIFICATE OF OWNER  
CERTIFIED THAT I HAVE GONE THROUGH THE BUILDING RULES FOR RAJARBHAT GOPALPUR MUNICIPALITY AND ALSO UNDER TAKE TO ABIDE BY THOSE RULES DURING AND AFTER CONSTRUCTION OF THE BUILDING.

Shreshtha Construction Private Ltd  
Director

SIGN. OF OWNER'S

CERTIFICATE OF ENGINEER  
CERTIFIED THAT THE FOUNDATION OF THE SUPERSTRUCTURE OF THE BUILDING HAVE BEEN SO DESIGNED BY ME TO BE SAFE IN ALL RESPECTS INCLUDING THE CONSIDERATION OF BEARING CAPACITY OF SOIL ETC.

Suchandrima Ray  
SUCHANDRIMA RAY  
REGISTERED ENGINEER  
SIGN. OF ENGINEER'S

ARCHITECTURAL DRAWING  
SCALE:- 1:50; 1:100, 1:200.

SHEET :- 2 OF 3.

ARCHITECT:-  
S. R. FOUNDATION  
KAJHALI  
GOLDENS GREEN APARTMENT  
KOLKATA-700052

