



BLOCK - 1

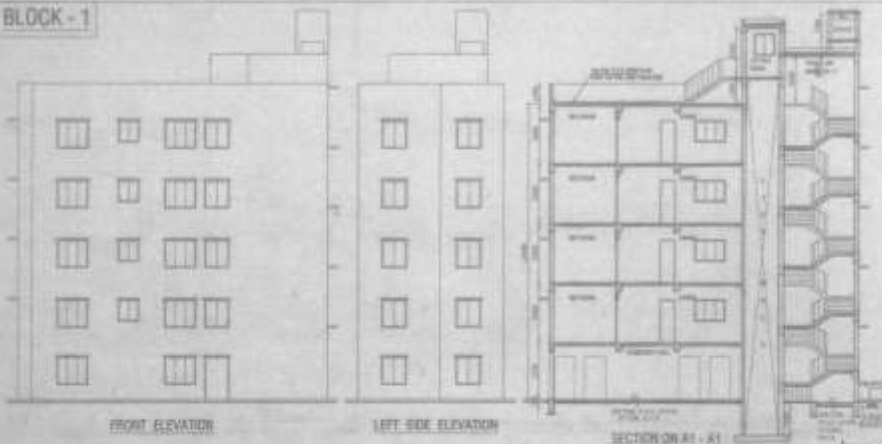


FRONT ELEVATION

LEFT SIDE ELEVATION


SECTION ON A1 - A1

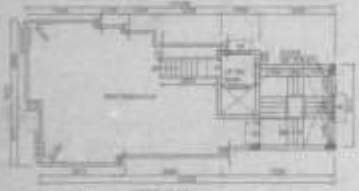

ROOF PLAN

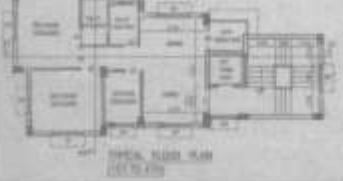

TYPICAL FLOOR PLAN

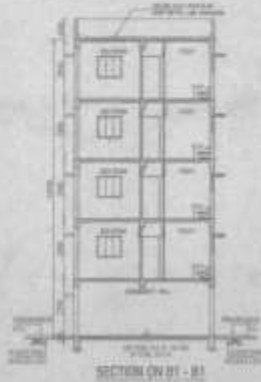

SECTION ON B1 - B1

NO.	DESCRIPTION
1	...
2	...
3	...
4	...
5	...
6	...
7	...
8	...
9	...
10	...

NOTES

1. ALL DIMENSIONS ARE IN METERS UNLESS OTHERWISE SPECIFIED.
2. THE ARCHITECT'S RESPONSIBILITY IS LIMITED TO THE DESIGN OF THE BUILDING AS SHOWN ON THESE PLANS. THE CONTRACTOR SHALL BE RESPONSIBLE FOR OBTAINING ALL NECESSARY PERMITS AND APPROVALS FROM THE LOCAL AUTHORITIES.
3. THE CONTRACTOR SHALL BE RESPONSIBLE FOR OBTAINING ALL NECESSARY PERMITS AND APPROVALS FROM THE LOCAL AUTHORITIES.
REVISIONS

NO.	DESCRIPTION	DATE
1
2
3
4
5
6
7
8
9
10

PROJECT

DESIGN OF THE BUILDING AS SHOWN ON THESE PLANS. THE CONTRACTOR SHALL BE RESPONSIBLE FOR OBTAINING ALL NECESSARY PERMITS AND APPROVALS FROM THE LOCAL AUTHORITIES.

PROFESSIONAL BUSINESS UNIT

Saryalton Associates Consultant Pvt. Ltd.
 REGISTERED ARCHITECT & STRUCTURAL ENGINEER

DWG NO. - 02/06 (BLOCK 1)

HEET CONTENT - TYPICAL FLOOR PLAN, ROOF PLAN, SECTIONS & ELEVATIONS

CHECKED & OK

APPROVED

DATE: 20/10/2010

PROJECT: BLOCK 1

SCALE: AS SHOWN