



**BLOCK - 1**

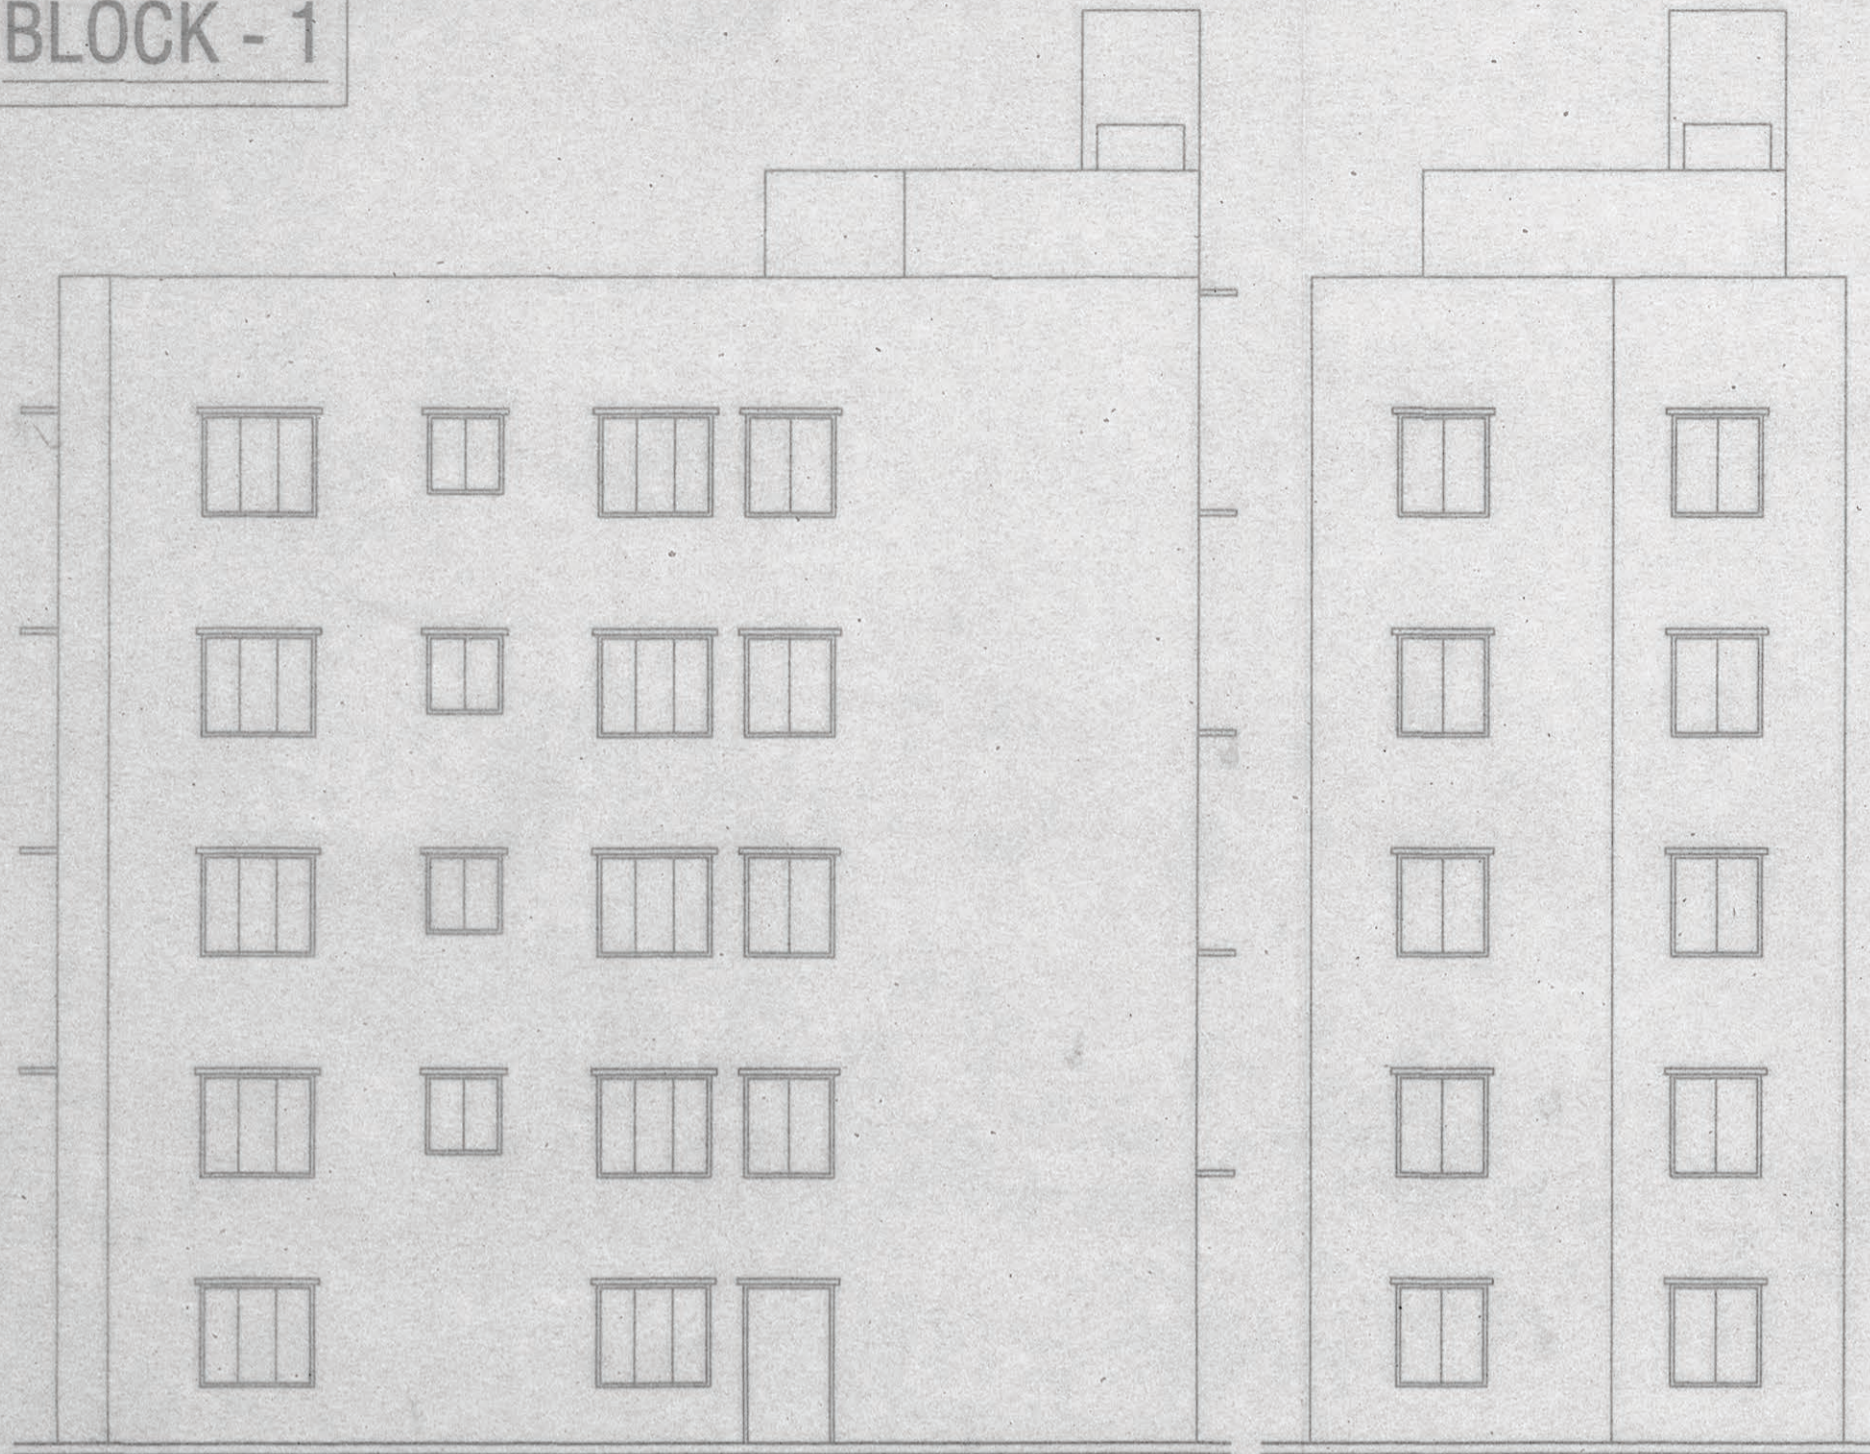


**FRONT ELEVATION**


**LEFT SIDE ELEVATION**

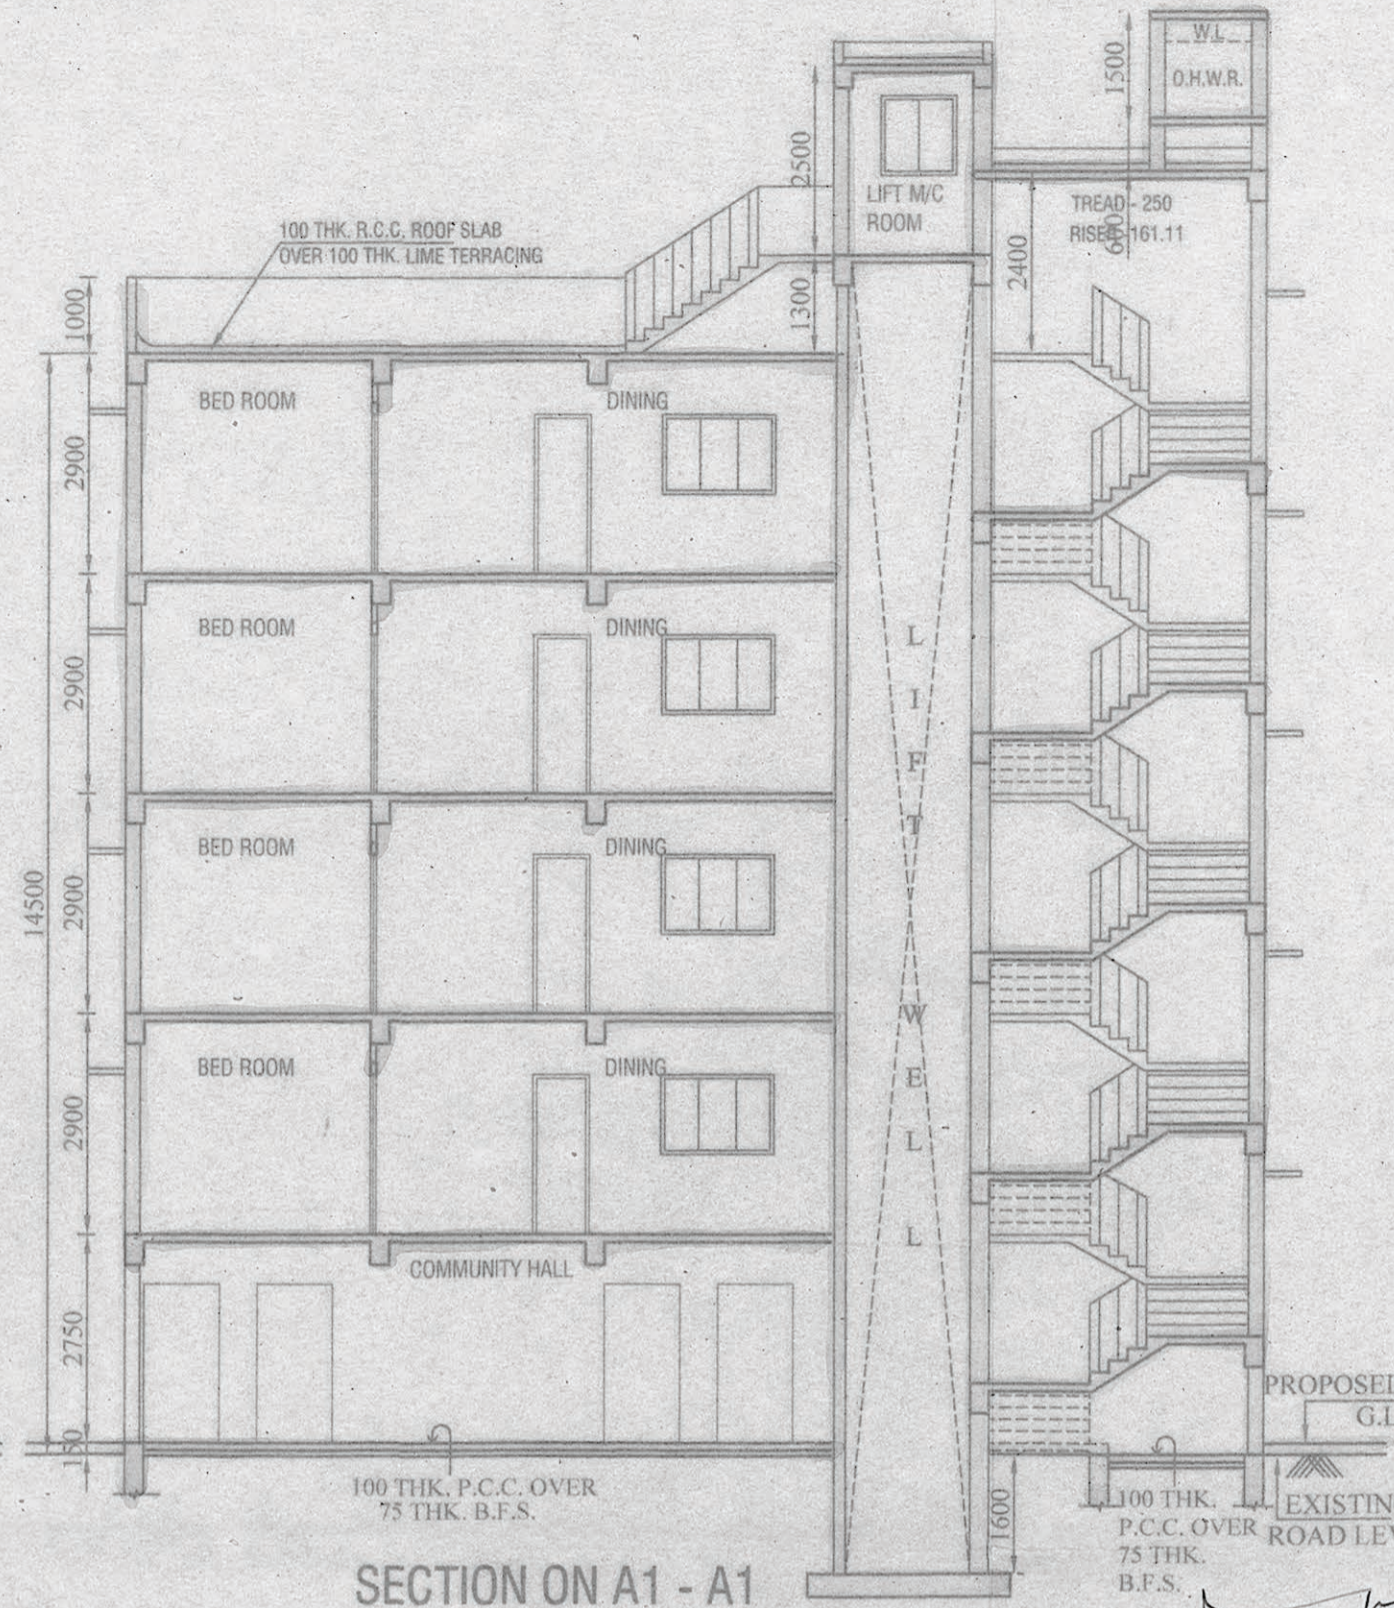


**SECTION ON A1 - A1**

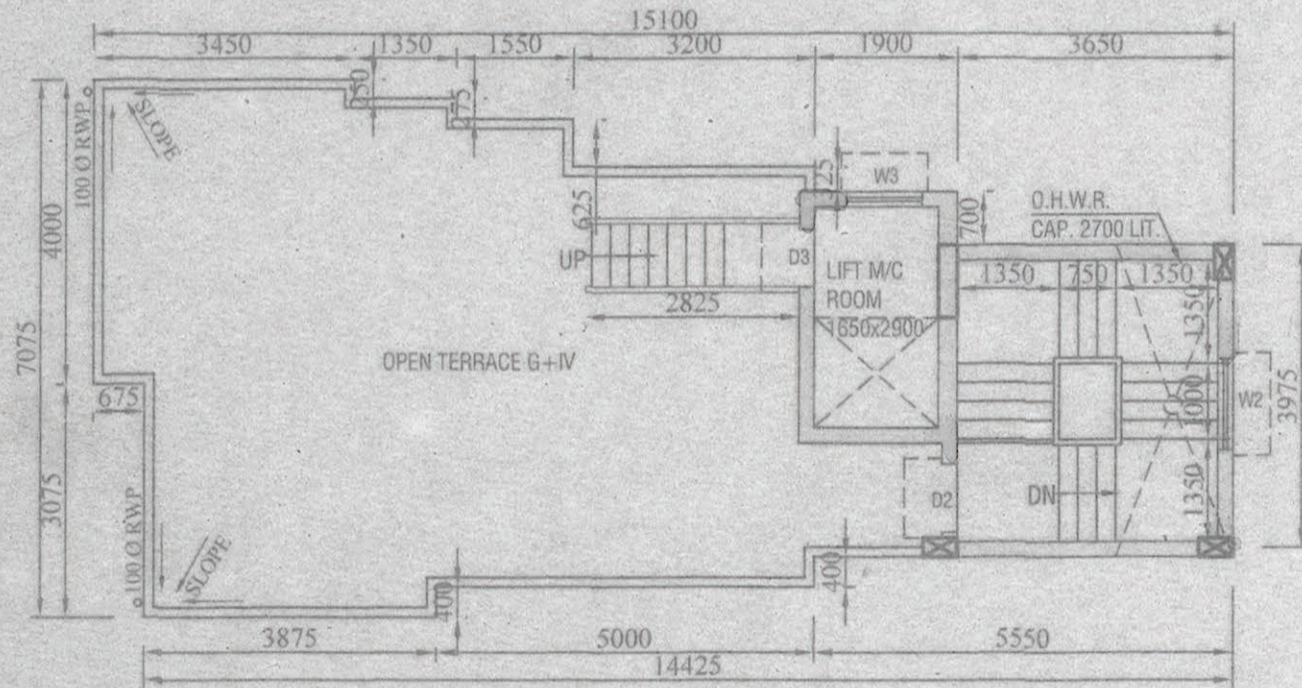

**ROOF PLAN**

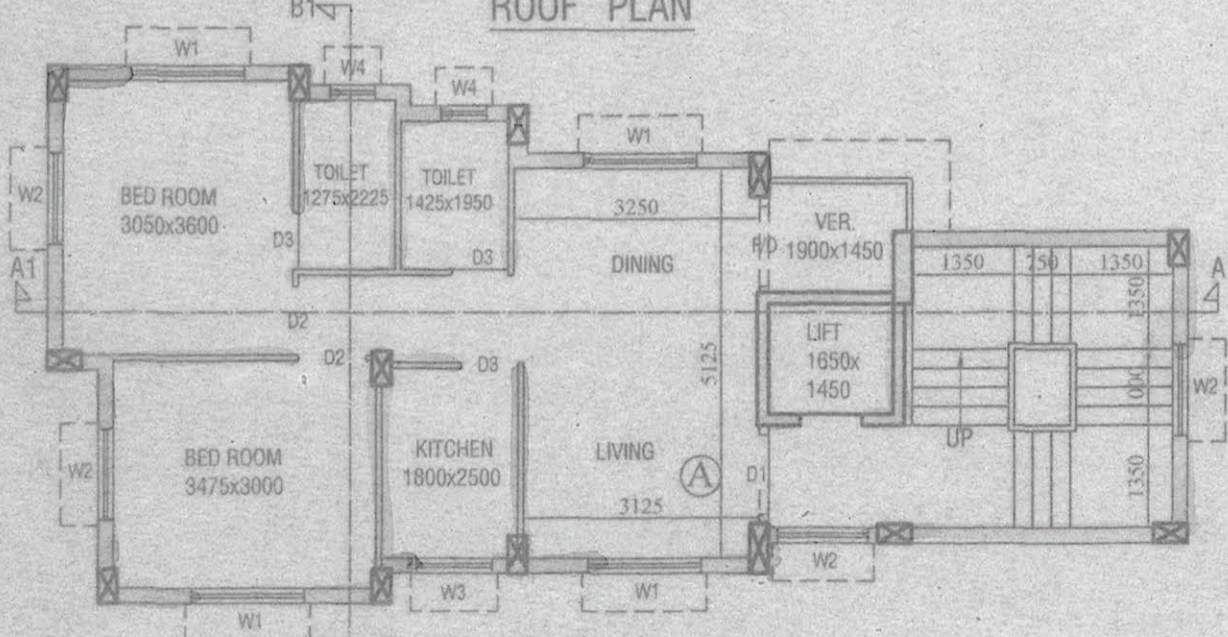

**TYPICAL FLOOR PLAN (1ST TO 4TH)**

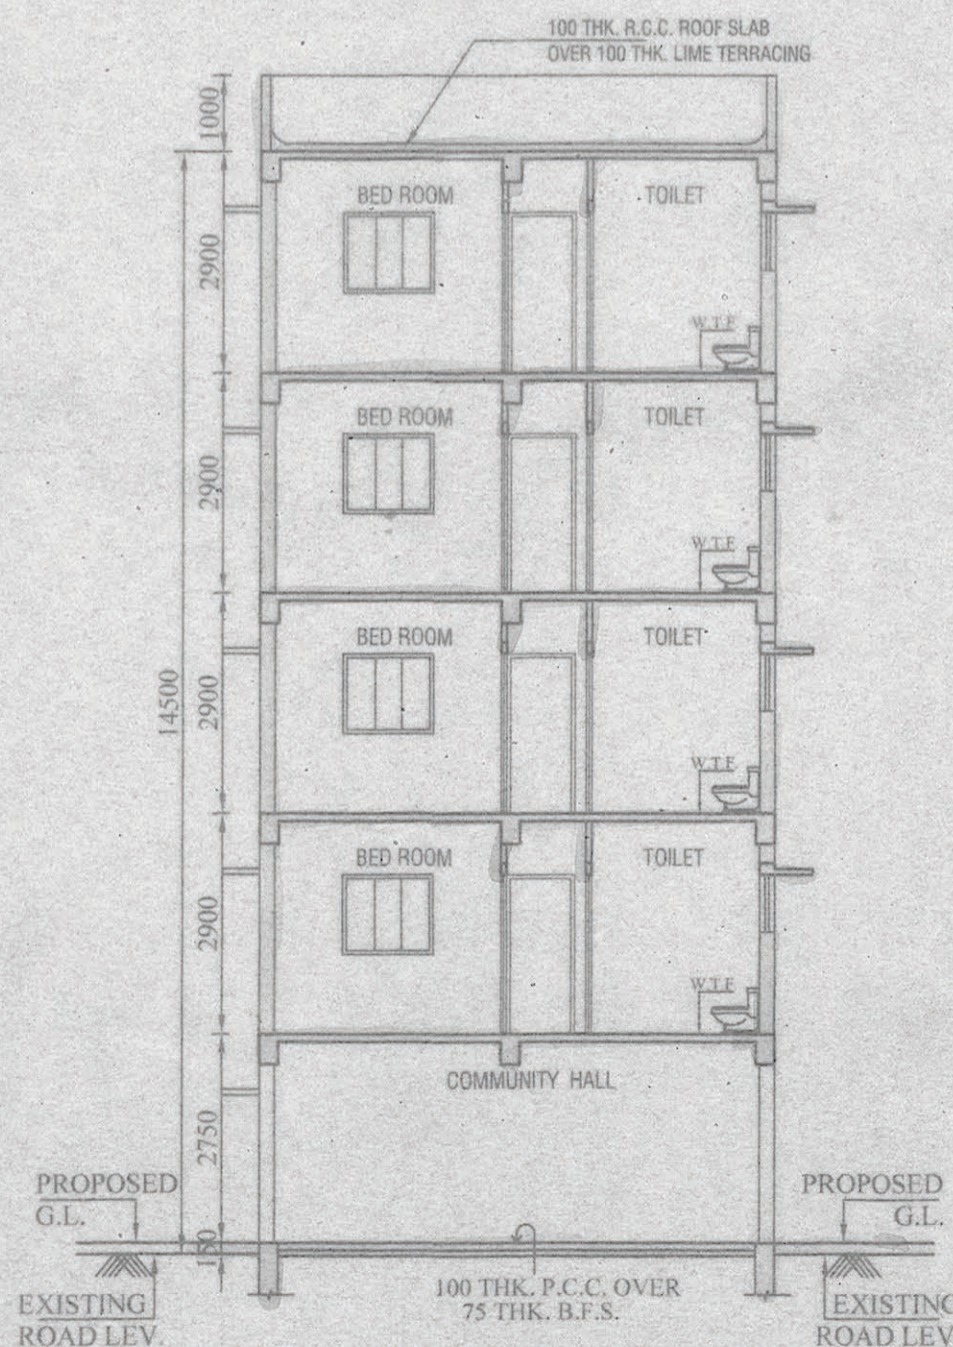

**SECTION ON B1 - B1**

DOOR & WINDOWS SCHEDULE			
MRK.	SIZE	MRK.	SIZE
W1	1500X1350	D1	1050X2100
W2	1200X1350	D2	900X2100
W3	1000X1050	D3	750X2100
W4	600X750		

**NOTES**

1. ALL DIMENSIONS ARE IN MM.
2. ALL EXTERNAL WALLS ARE 200 TH. AND INTERNAL WALLS ARE 75 TH. IF NOT STATED OTHERWISE
3. SCALE - 1:100
4. SAFE BEARING CAPACITY OF SOIL 7 MT/SQ.M. ASSUMED
5. DEPTH OF SEPTIC TANK AND SEMI U.G. WATER RESERVOIR WILL NOT EXCEED THE DEPTH OF BUILDING FOUNDATION
6. ALL SORTS OF PRECAUTIONARY MEASURE WILL BE TAKEN AT THE

**SPECIFICATION**

1. 75 TH. 1ST. CLASS BRICK SOLING IN FOUNDATION & FLOOR
2. 150 TH. 1:3:6 (CEMENT,SAND & KHOA) CEMENT CONCRETE IN FOUNDATION & FLOOR
3. FOUNDATION BRICK WORK WILL BE 1ST CLASS BRICK WITH 1:6 CEMENT MORTAR
4. 125 TH. & 75 TH. PARTITION BRICK WORK WILL BE 1:5 CEMENT MORTAR
5. 200TH. EXTERNAL WALLS WILL BE 1:6 CEMENT MORTAR
6. 25 TH. D.P.C. WILL BE 1:2:4 WITH PROPER WATER PROOFING COMPOUND
7. R.C.C. CONC. MIX WILL BE 1:2:4 CEMENT SAND & STONE CHIPS MATERIALS AND MIXING
8. ROOF AND LIME TERRACING WILL BE 100 TH. WITH THEIR PROPER
9. CEILING AND ALL R.C. PLASTER WILL BE 12mm. TH. 1:4 CEMENT MORTAR
10. 25 MM. TH. I.P.S. FLOORING
11. GRADE OF CONCRETE M - 20
12. ALL BUILDING MATERIALS WILL BE AS PER I.S. CODE & C.B.C. 1984

**STRUCTURAL CERTIFICATE**

THE STRUCTURAL DESIGN AND DRAWING OF BOTH FOUNDATION AND CONSIDERING ALL POSSIBLE LOADS INCLUDING THE SEISMIC LOAD AS SUPER STRUCTURE OF THE BUILDING HAS BEEN MADE BY ME PER NATIONAL BUILDING CODE OF INDIA AND CERTIFIED THAT IT IS SAFE AND STABLE IN ALL RESPECT.

SUBIR C. SANYAL  
E.S.E. NO. 007  
E.B.A. NO. 056  
UNDER RAJPUR-SONARPUR MUNICIPALITY

SIGNATURE OF STRUCTURAL ENGINEER (E.S.E. NO. 007)

**DECLARATION OF E.B.A.**  
I HAVE CERTIFIED ON THE PLAN ITSELF WITH FULL RESPONSIBILITY THAT BUILDING RULES 1990 AS AMENDED FROM TIME TO TIME AND THAT THE SITE CONDITIONS INCLUDING THE ADJUTING ROAD CONFORM WITH THE PLAN AND THAT IT IS A BUILDABLE SITE AND NOT A TANK OR A FILLED UP LAND.

SUBIR C. SANYAL  
E.S.E. NO. 007  
E.B.A. NO. 056  
UNDER RAJPUR-SONARPUR MUNICIPALITY

SIGNATURE OF E.B.A.

As Lawfully Self & Constituted Comroy of  
Rajwada Group Partners  
1) Parveen Agarwal  
2) Rajkumar Agarwal

SIGNATURE OF OWNER

**PROJECT**

REVISED G + IV STORIED RESIDENTIAL BUILDING AT HOLDING NO. 1492,KUSUMBA , WARD NO.07, R.S.KHATIAN NO.- 1097,L.R. KHATIAN - 3849, R.S.DAG NO.-1751, 1752,L.R. DAG NO.- 1833, 1834, J.L. NO. 50, MOUZA- KUSUMBA, P.S.-SONARPUR, DIST.-24PGS.(S). , UNDER RAJPUR SONARPUR MUNICIPALITY. VIDE SANCTION PLAN NO. 180/CB/07/78 ; DATED:- 05/05/2015 ;VALID UP TO 05/05/2018;

OWNER'S NAME : RAJWADA GROUP



DRAWN - SAMPA	SCALE -
DESIGNED	DATE :- 02.05.2016
CHECKED -	JOB NO
APPROVED	

**Sanyalson Associates Consultant Pvt. Ltd.**  
CONSULTANT PLANNER & STRUCTURAL ENGINEERS  
P-157 KANUNGO PARK KOLKATA-84

DWG NO.- 02/06 BLOCK - 1 REV

SHEET CONTENT : TYPICAL FLOOR PLAN, ROOF PLAN, SECTIONS & ELEVATIONS



CHECKED & OK  
S.A.E.

**APPROVED**

Plan No. 127/Rev/CB/07/50 Dated 24/08/2016

Valid Upto 24/08/2019

Partha Gupta  
Municipal Engineer  
Dr. Pallab Das  
Chairman  
RAJPUR-SONARPUR MUNICIPALITY