




WEST SIDE ELEVATION
BLOCK - 7

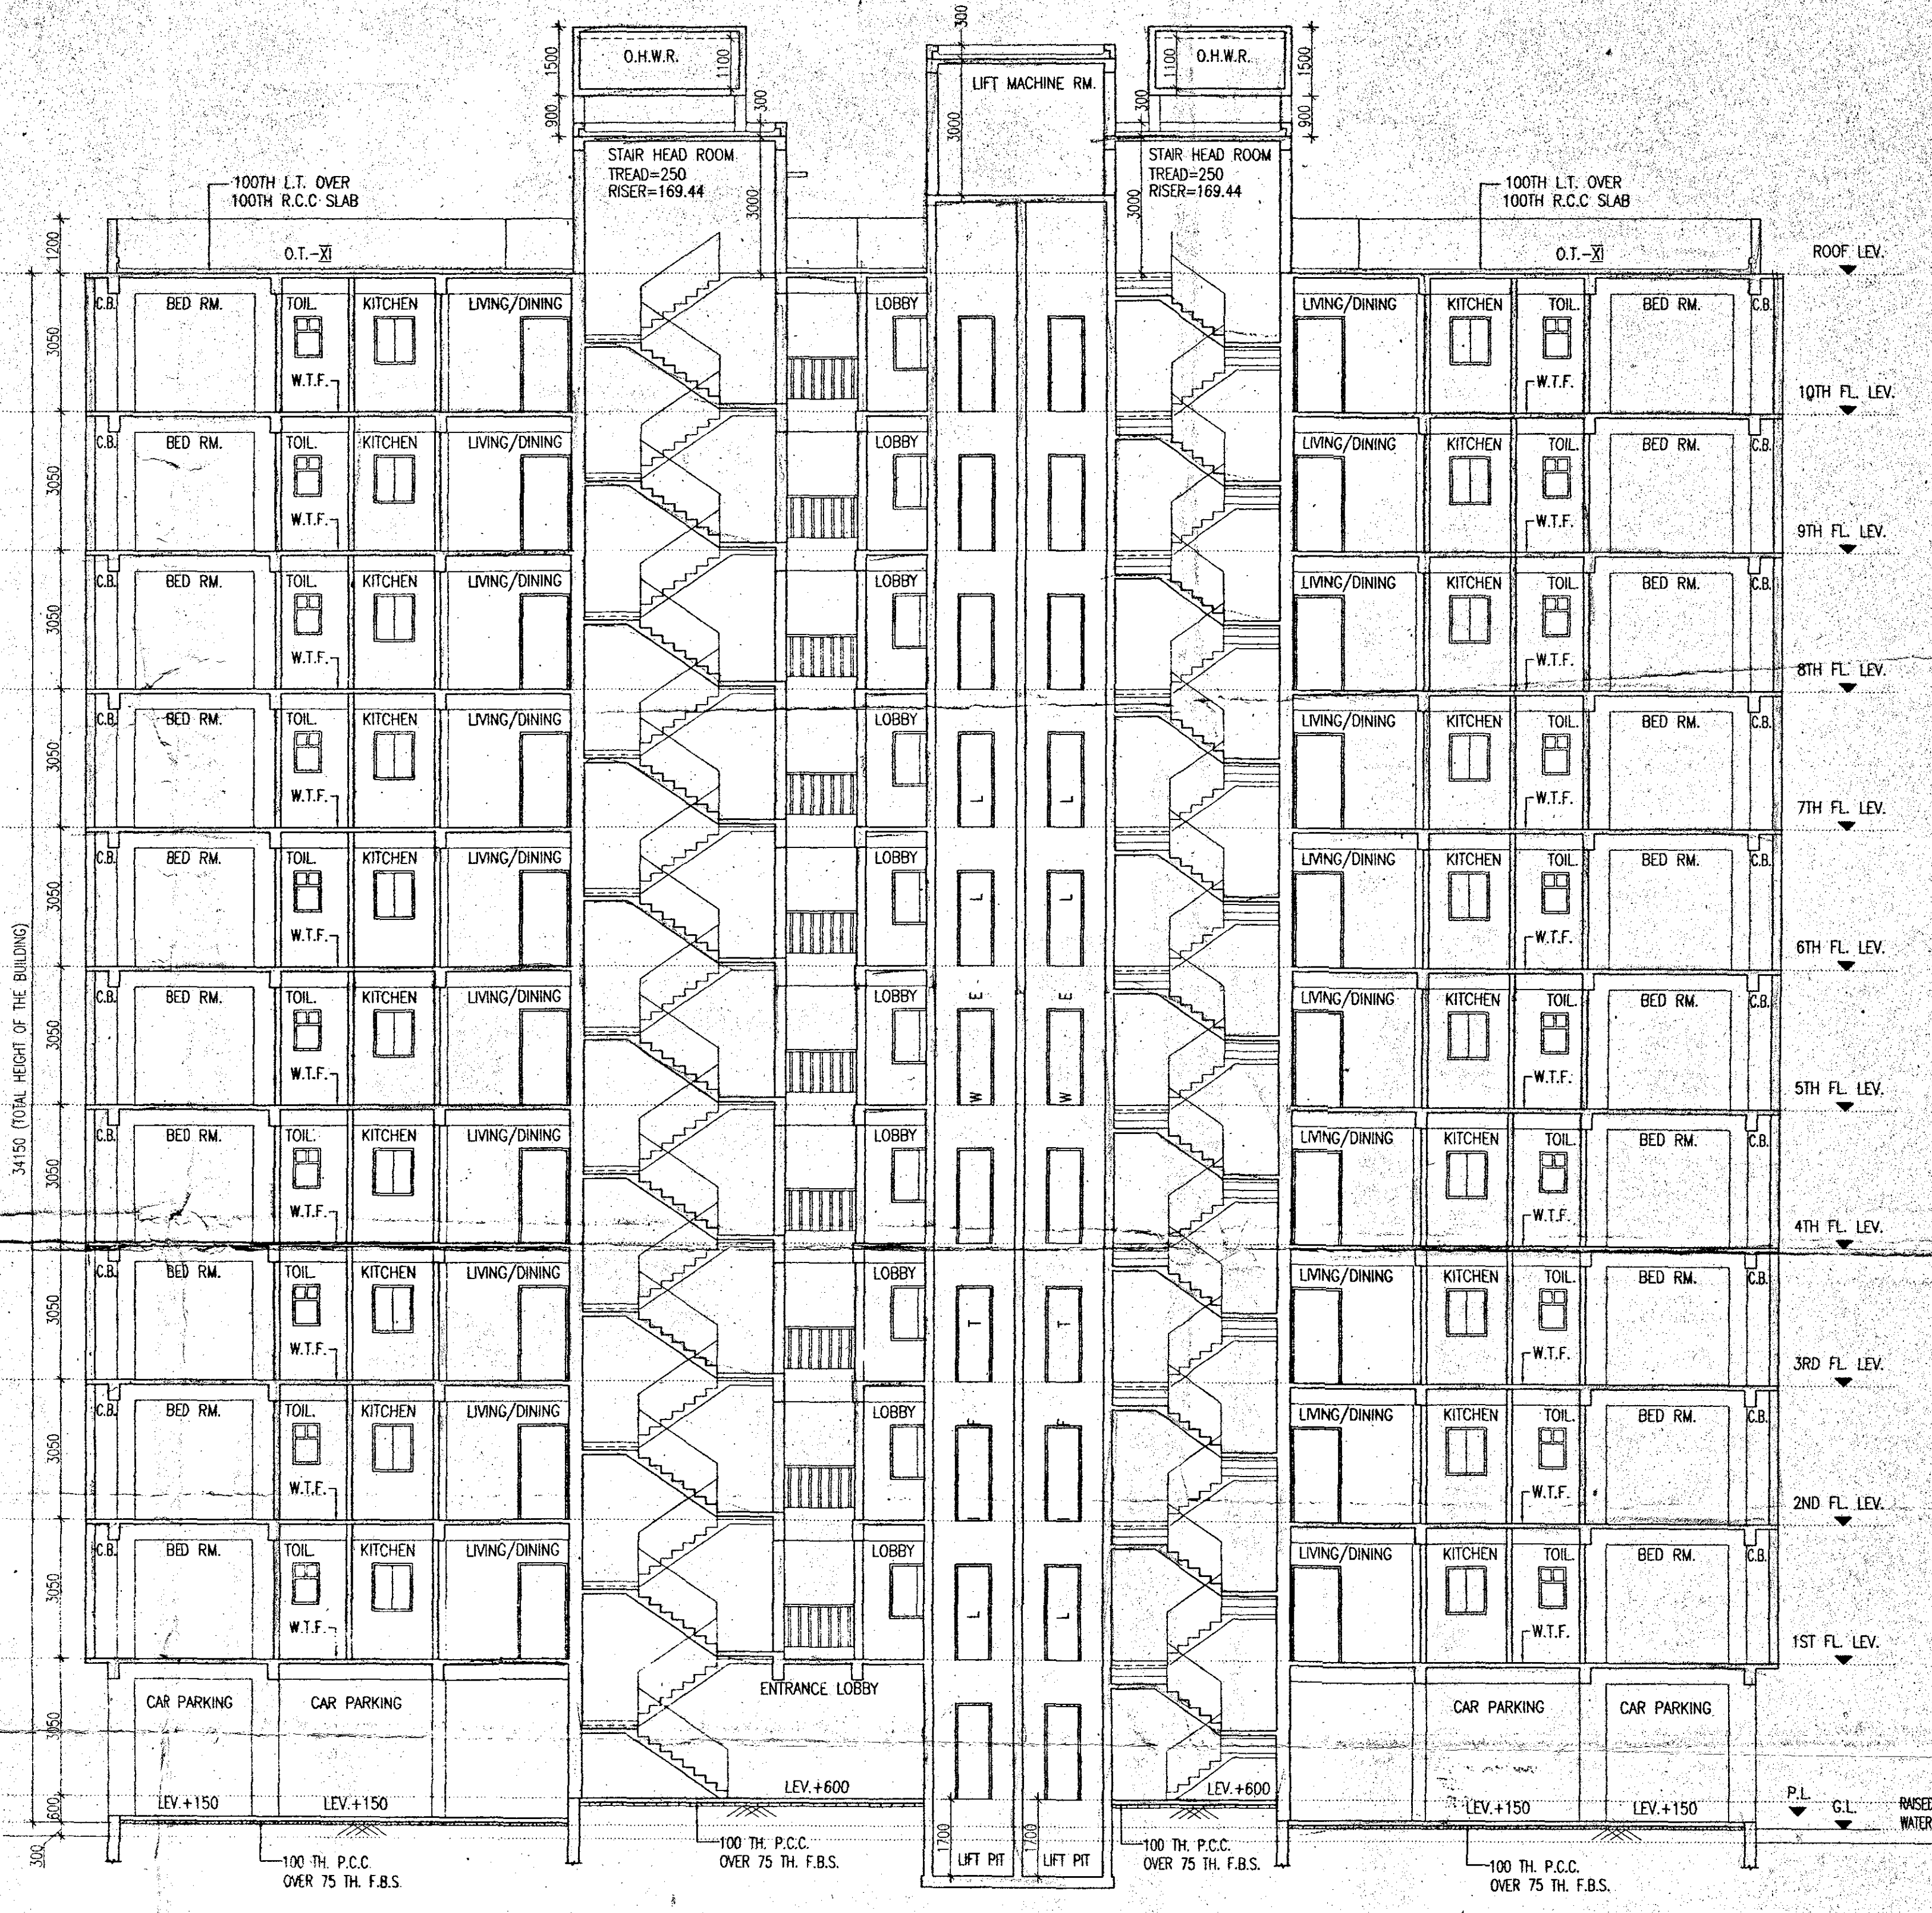


SECTION AT - NN
BLOCK - 7

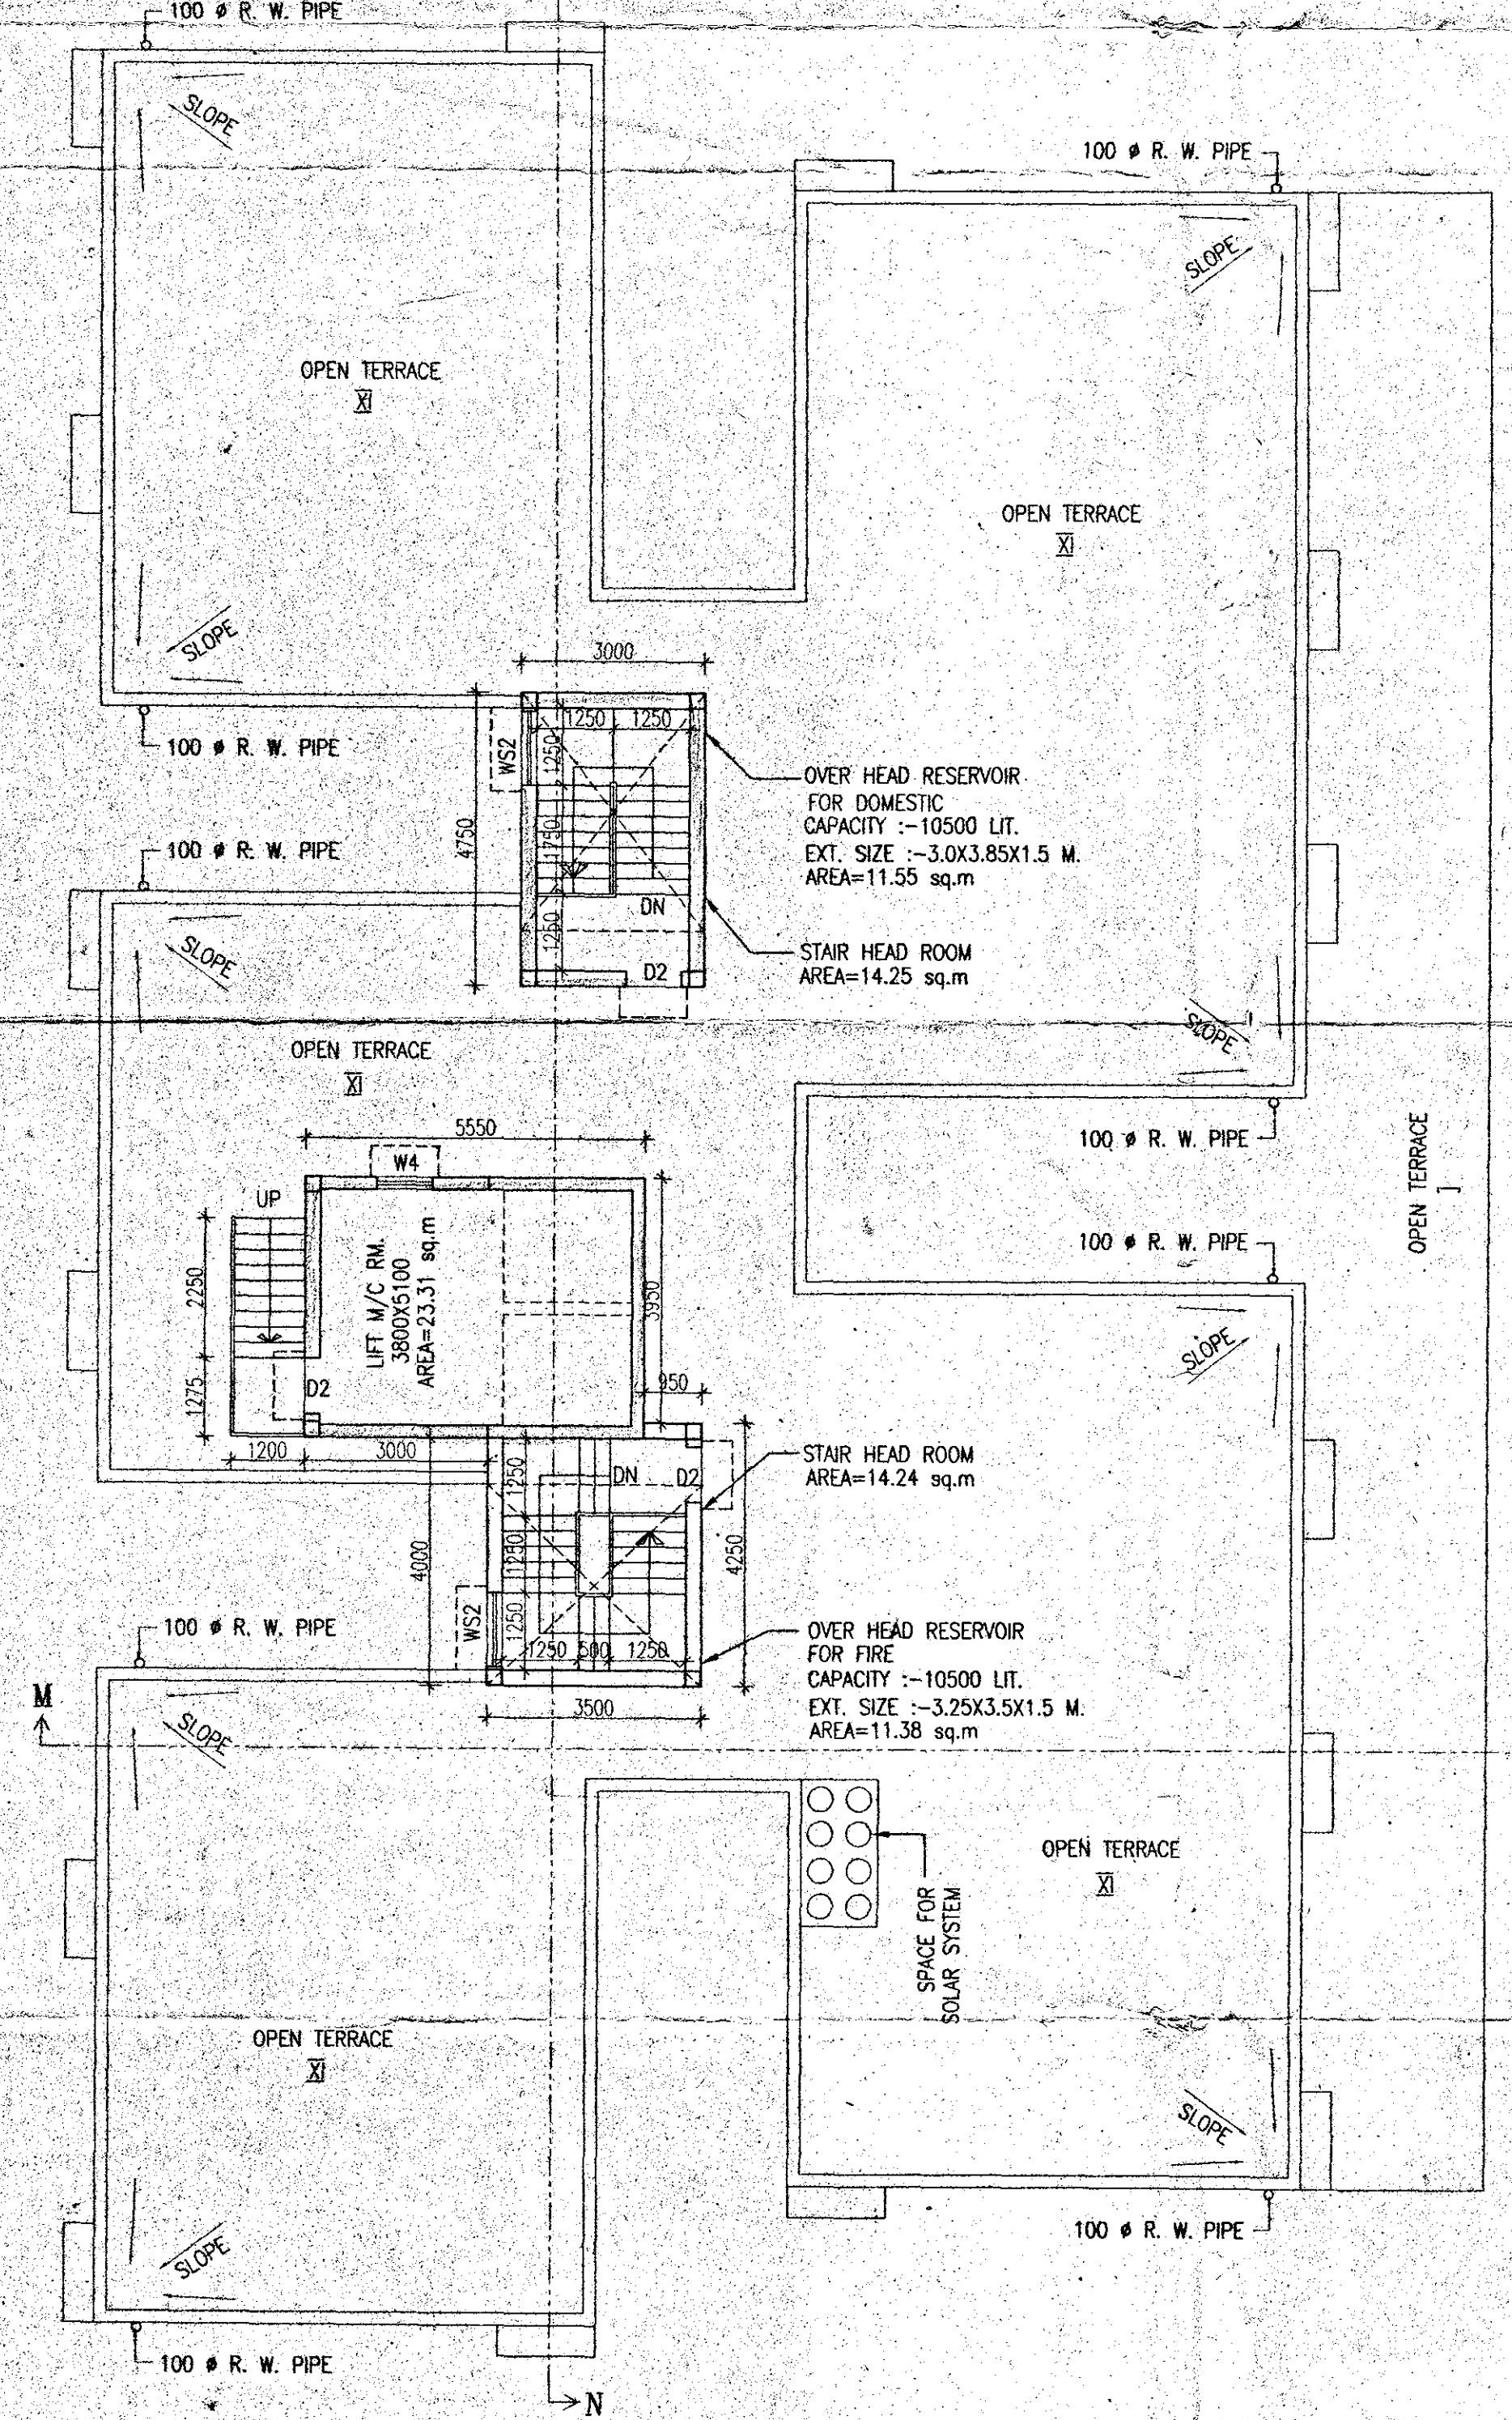


ROOF PLAN
BLOCK - 7

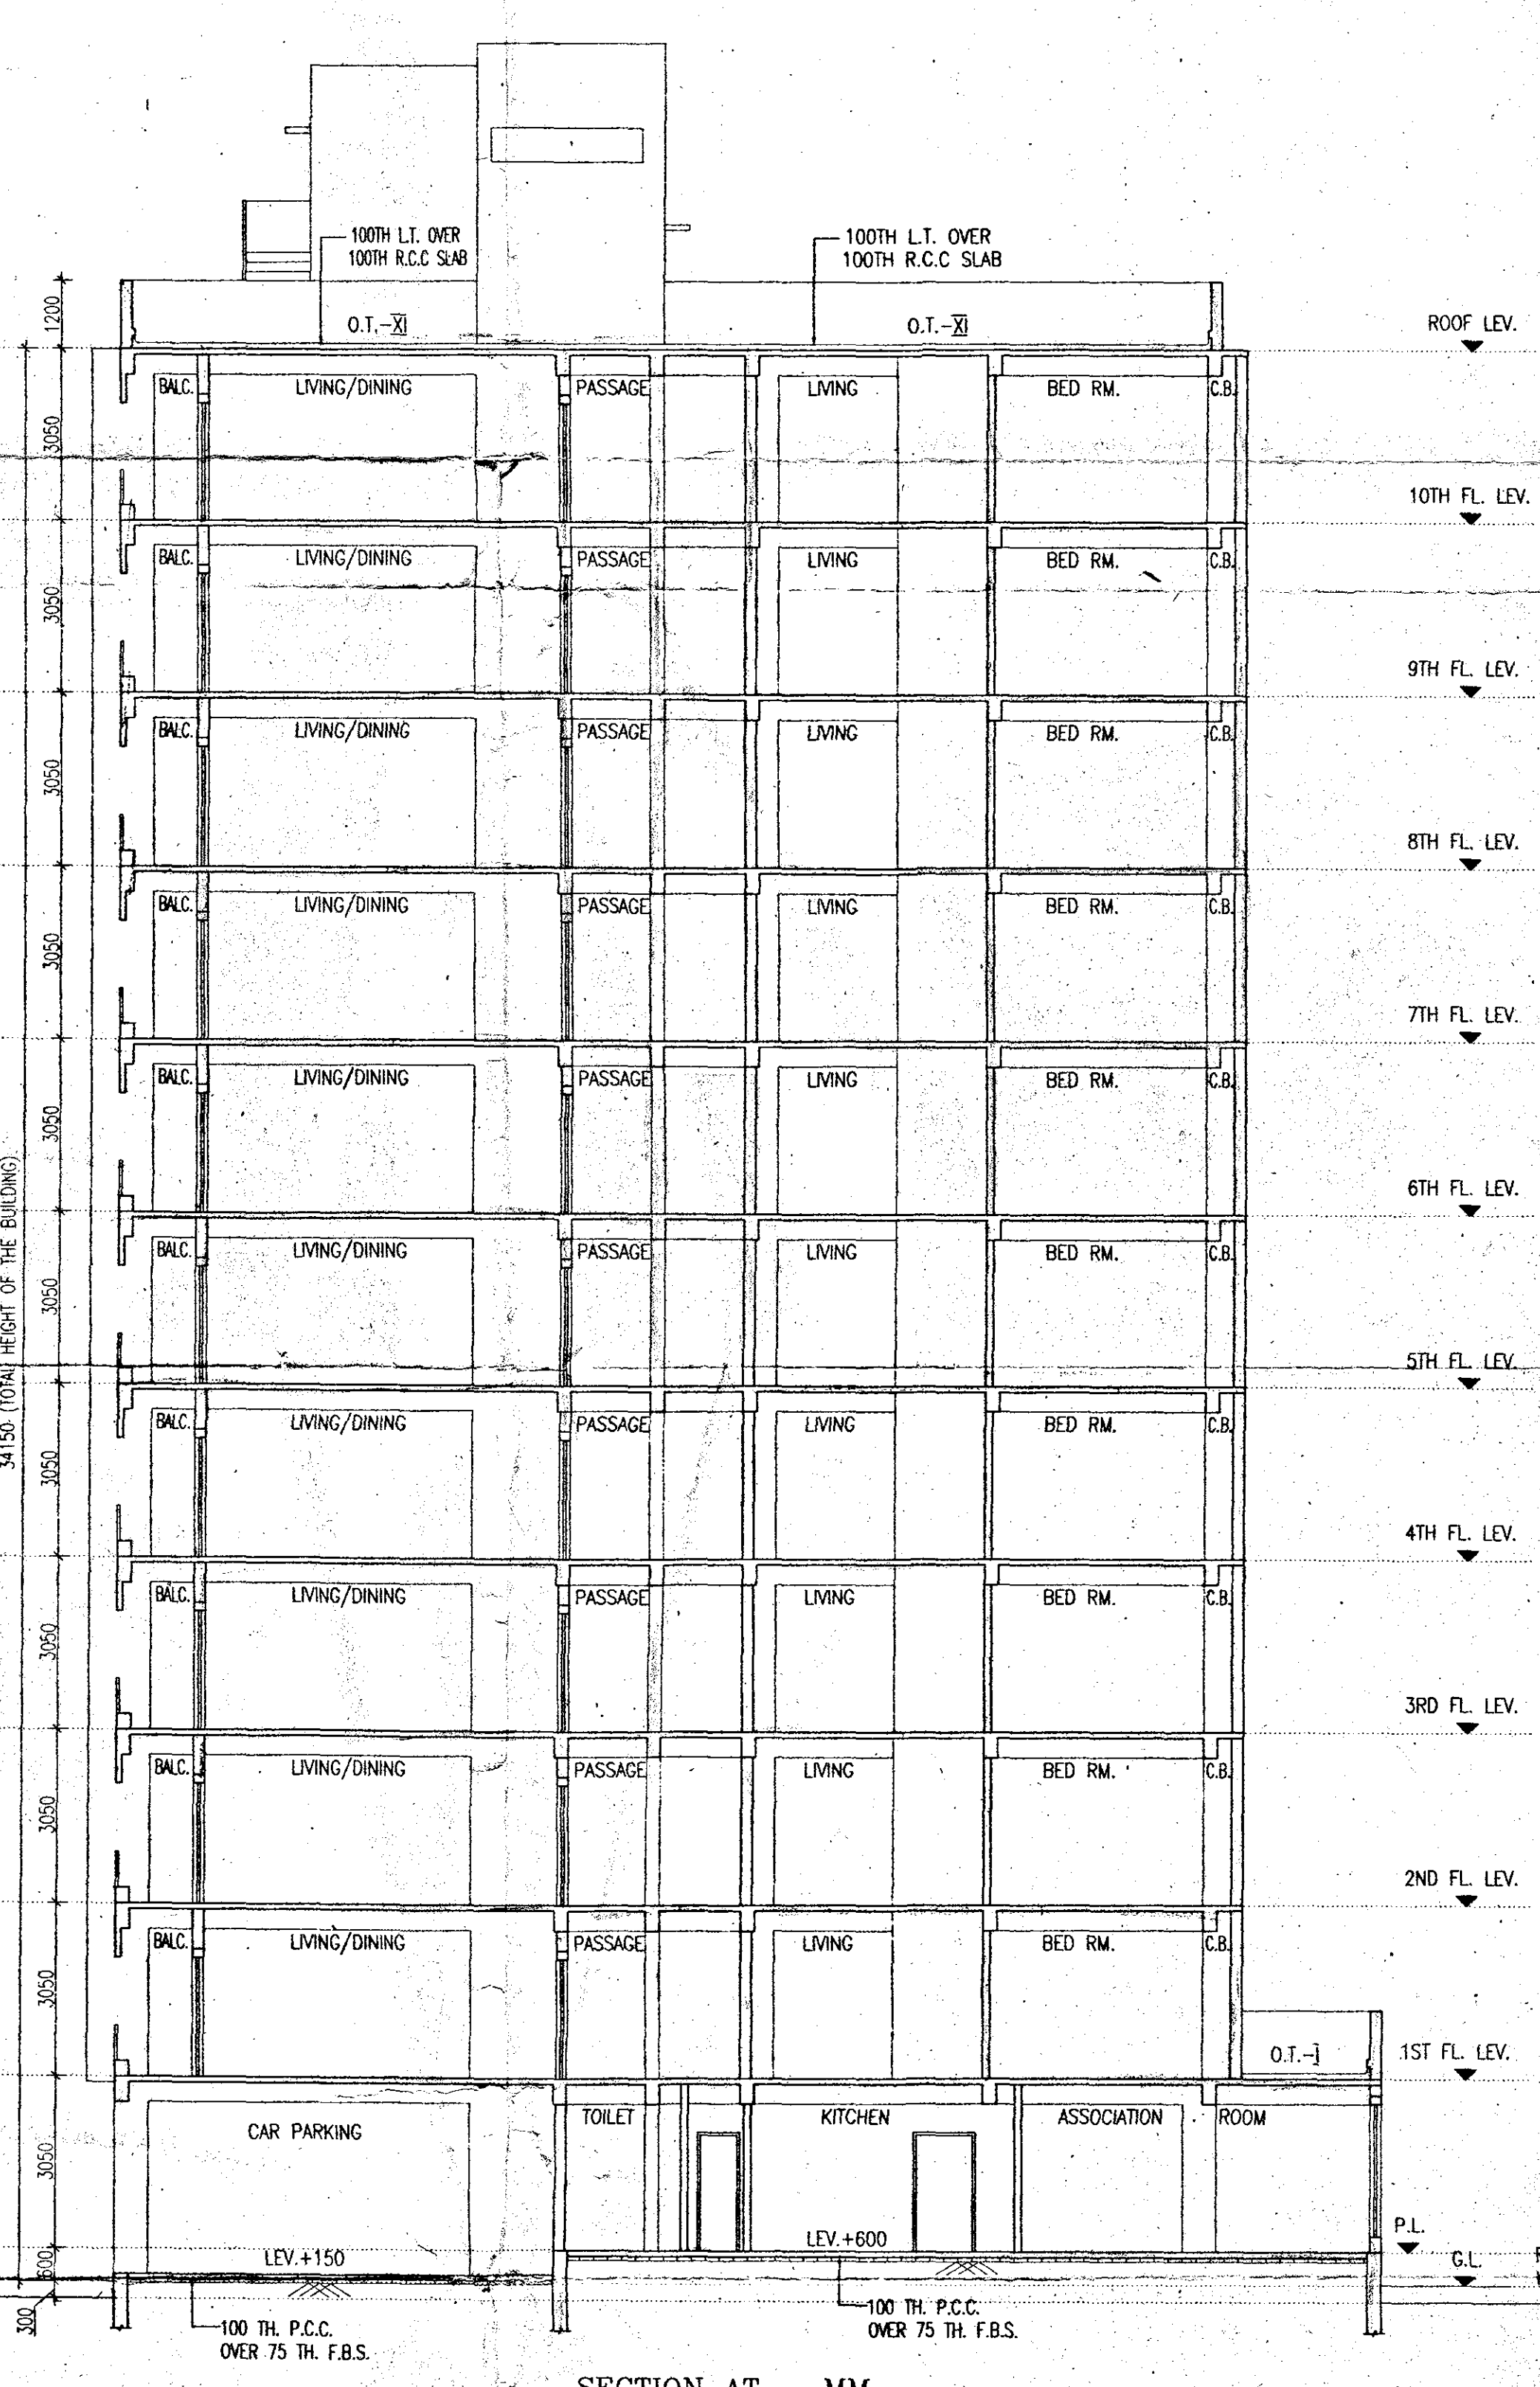

SECTION AT - MM
BLOCK - 7

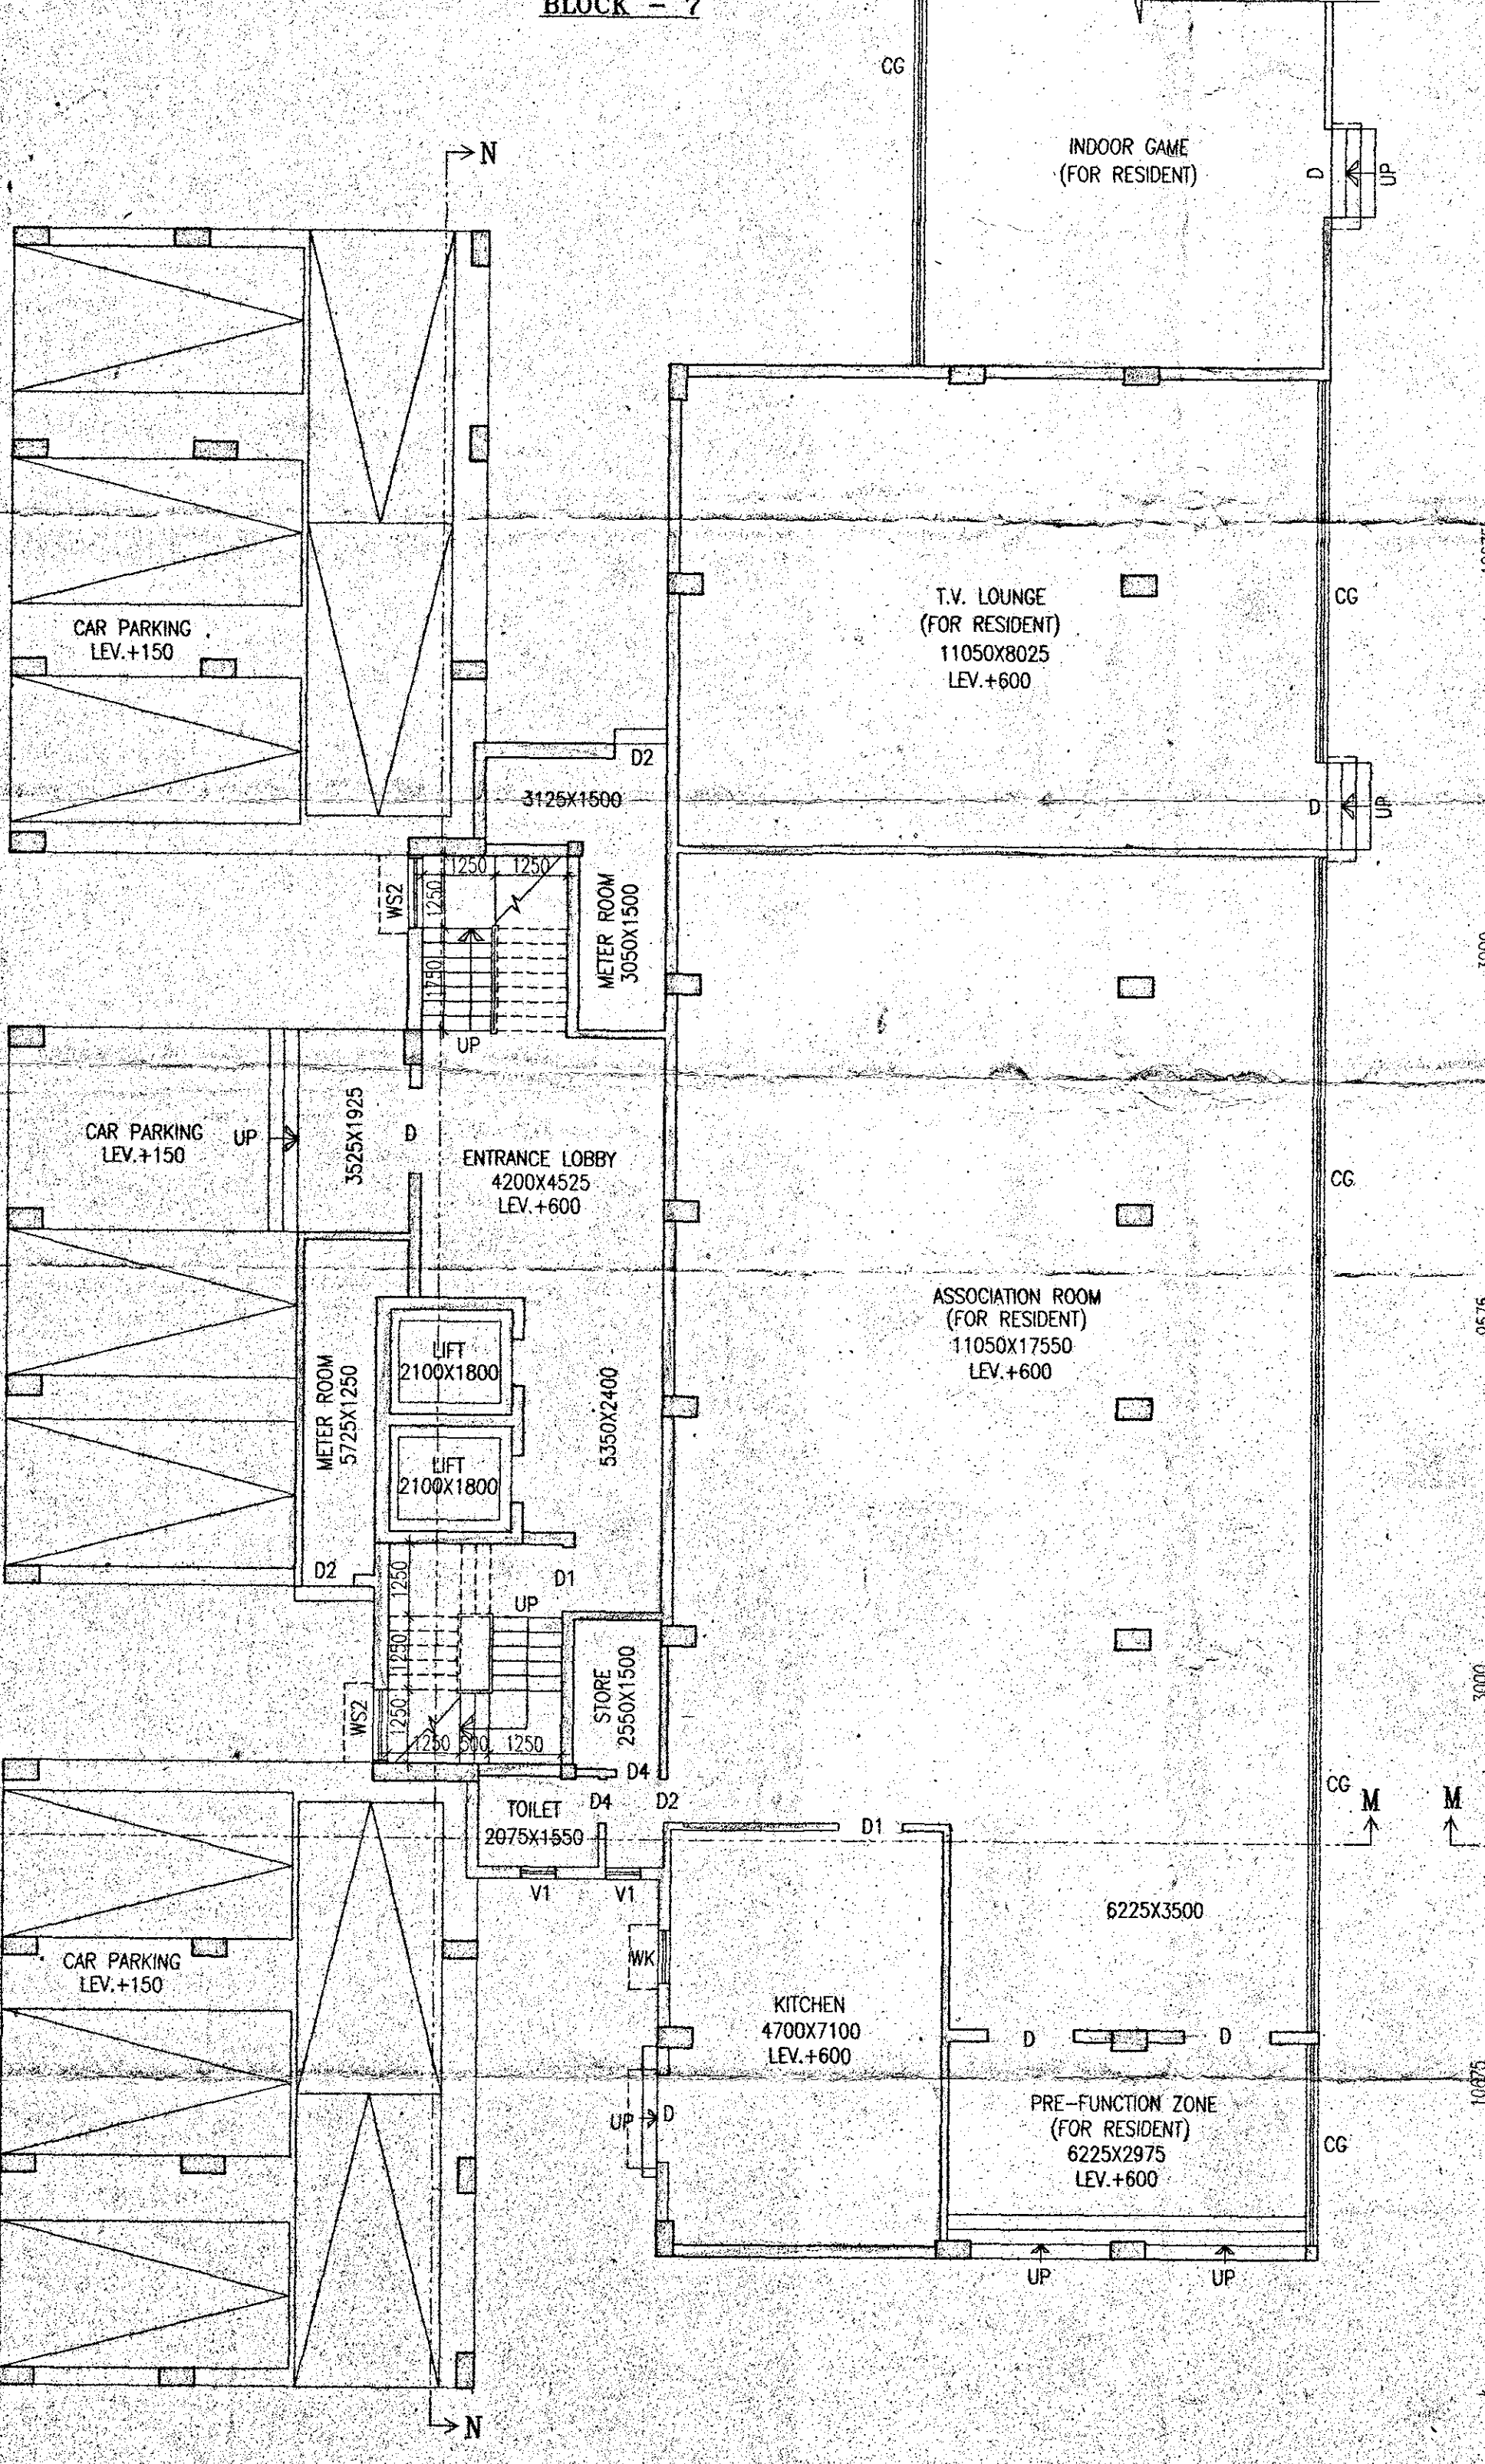

GROUND FLOOR PLAN
BLOCK - 7

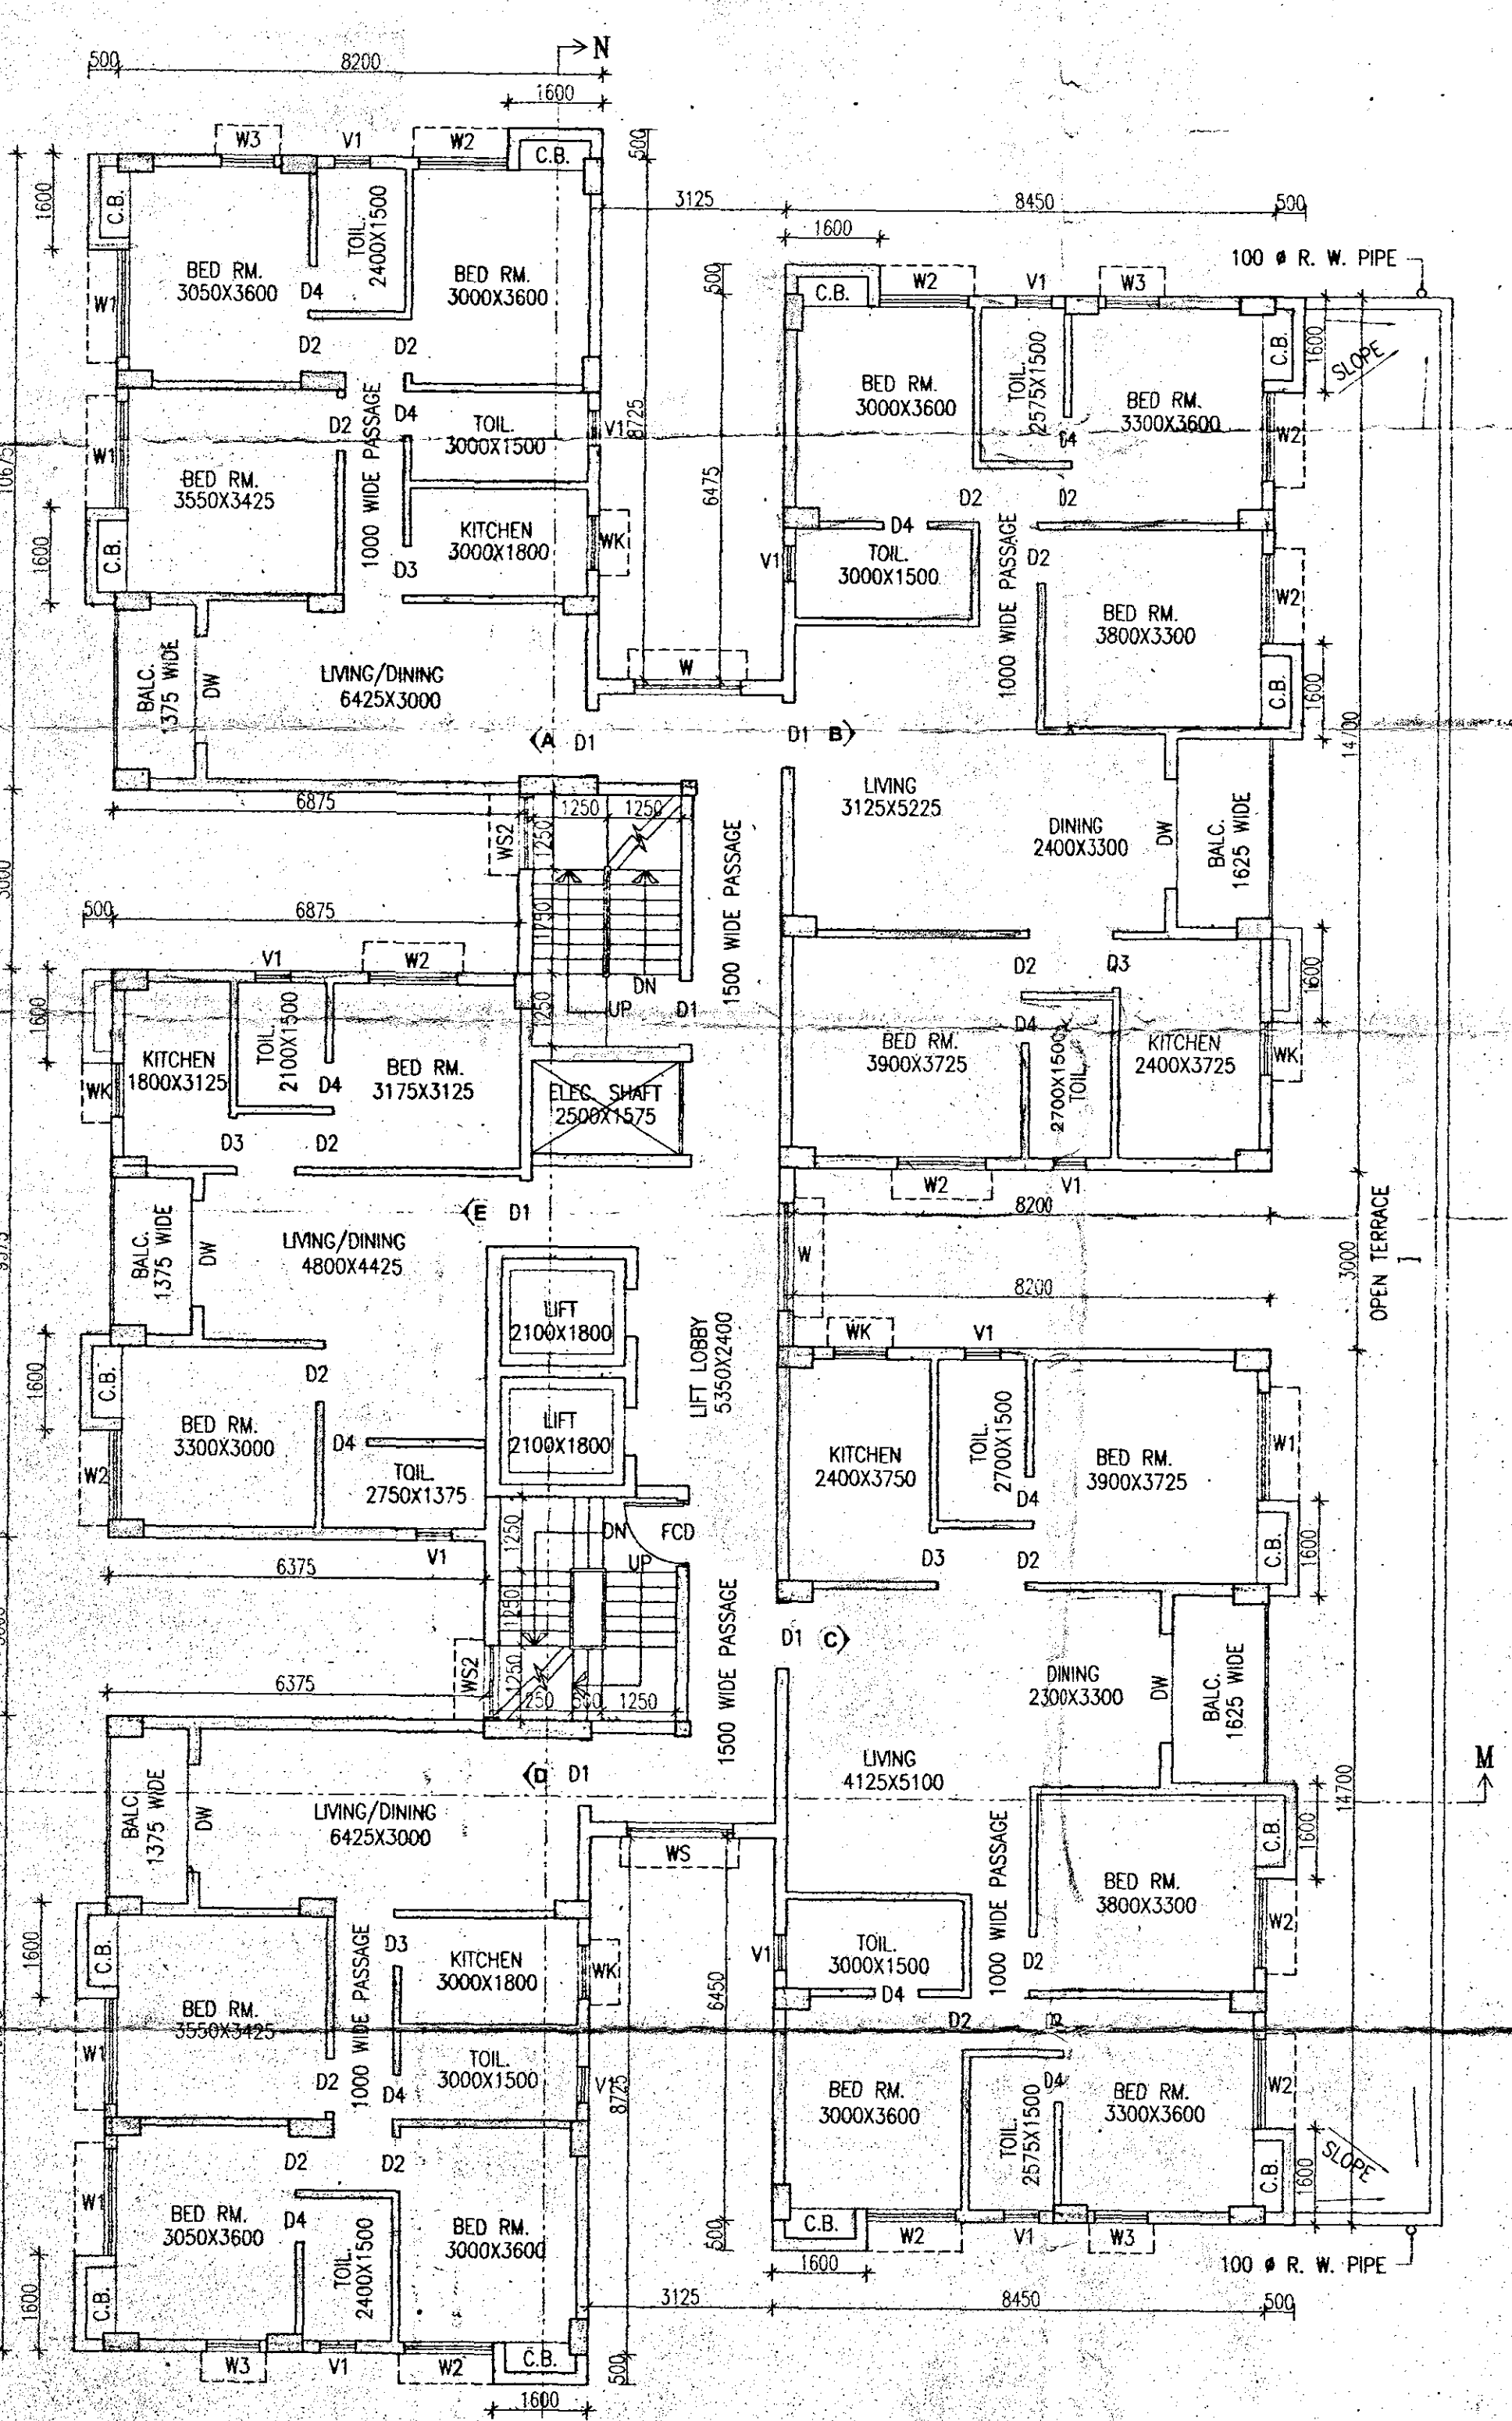

TYPICAL FLOOR PLAN
(1ST TO 10TH FLOOR)
BLOCK - 7

SCHEDULE OF DOORS & WINDOWS

TYPE	SILL	LINTEL	SIZE	TYPE	SILL	LINTEL	SIZE
D	2100	1500x2100	W	900	2100	1800x2100	
D1	2100	1100x2100	W	275	2100	1800x1825	
D2	2100	900x2100	W	275	2100	1500x1825	
D3	2100	825x2100	W3	275	2100	900x1825	
D4	2100	750x2100	W4	900	2100	900x2100	
D5	2100	1800x2100	W5	1050	2100	900x1500	
D6	2100	1500x2100	W6	900	2100	1800x1200	
			W51	900	2100	300x1200	
			W52	900	2100	1200x1200	
			V1	1200	2100	800x900	

SHEET NO. -
DRAWING TITLE: BLOCK - 7
GROUND FLOOR PLAN, TYPICAL FLOOR PLAN (1ST TO 10TH FLOOR), ROOF PLAN, WEST SIDE ELEVATION, SECTION AT - MM & SECTION AT - NN.

TITLE:
PROPOSED BASEMENT+GH STORED RESIDENTIAL BUILDING AT HOLDING NO. 1204, DAKSHINADAR ROAD, KOL-700048, MOUZA - DAKSHINADAR, J.L. NO. 25, L.R. DAG NO. 876, 879 TO 897, 946, 965 TO 974, 917/1010, 921/1012, 970/1009, 972/1011, 1203/4615, L.R. KHATIAN NO. 90, 137, 171, 662; P.S. LAKE TOWN, UNDER S.D.M., WARD NO. 33, DIST. - 24 PGS (N).

CERTIFICATE OF OWNER
CERTIFIED THAT I SHALL NOT ON A LATER DATE MAKE ANY ADDITION OR ALTERATION TO THIS PLAN, SO AS TO CONVERT IT FOR MY USE OR ALLOW IT TO BE USED FOR SEPARATE FLOORS/STOREY.
CERTIFIED THAT HAVE GONE THROUGH THE BUILDING RULES FOR S.D.M. & ALSO UNDERTAKE TO ABIDE BY THOSE RULES DURING & AFTER CONSTRUCTION OF BUILDING.
CERTIFIED THAT I ALSO UNDERTAKE TO REPORT OF COMMENCEMENT BEFORE SEVEN DAYS AND COMPLETION WOULD BE REPORTED WITHIN 30 DAYS. I ALSO UNDERTAKE TO REPORT THAT THERE IS NO COURT CASE OR ANY COMPLAINS FROM ANY CORNER IN RESPECT OF MY PROPERTY AS PER PLAN, S.D.M. WILL NOT BE LIABLE FOR ANY TYPE OF DISRUPT / ARISING IN FUTURE FURTHER THERE IS NO TENANT IN THE AFORSAID PREMISES.

CERTIFICATE OF BUILDING PLAN
I/WE DO HEREBY CERTIFY THAT PLANS, ELEVATIONS AND OTHER STRUCTURAL DETAILS OF THE PROPOSED BUILDING ON HOLDING NO. 1204, DAKSHINADAR ROAD, KOL-700048, MOUZA - DAKSHINADAR, J.L. NO. 25, L.R. DAG NO. 876, 879 TO 897, 946, 965 TO 974, 917/1010, 921/1012, 970/1009, 972/1011, 1203/4615, L.R. KHATIAN NO. 90, 137, 171, 662; P.S. LAKE TOWN, UNDER S.D.M., WARD NO. 33; DIST. - 24 PGS (N). HAVE BEEN PREPARED IN CONFORMITY WITH ALL RELEVANT PROVISION UNDER THE WEST BENGAL MUNICIPALITY BUILDING RULES 2007. THIS ALSO TO CERTIFY THAT ALL RELEVANT NO OBJECTION CERTIFICATES FROM THE RESPECTIVE AUTHORITIES SUCH AS FIRE AND EMERGENCY SERVICES DEPARTMENT AIRPORT AUTHORITY, TELECOMMUNICATION DEPARTMENT ETC. AS APPLICABLE IN THIS REGARD, ARE ALSO ENCLOSED WITH THE APPLICATION FOR SEEKING APPROVAL OF THE PLAN TO CONSTRUCTION/TOTAL ALTERATION OF THE BUILDING ON THE SAID PLOT.

SIG. OF LICENSED BUILDING SURVEYOR/ARCHITECT
CERTIFICATE OF STRUCTURAL STABILITY
I/WE HEREBY CERTIFY THAT THE FOUNDATION AND SUPERSTRUCTURE OF THE BUILDING PROPOSED FOR CONSTRUCTION ON HOLDING NO. 1204, DAKSHINADAR ROAD, KOL-700048, MOUZA - DAKSHINADAR, J.L. NO. 25, L.R. DAG NO. 876, 879 TO 897, 946, 965 TO 974, 917/1010, 921/1012, 970/1009, 972/1011, 1203/4615, L.R. KHATIAN NO. 90, 137, 171, 662; P.S. LAKE TOWN, UNDER S.D.M., WARD NO. 33; DIST. - 24 PGS (N). HAVE BEEN PERSONALLY INSPECTED AND SO DESIGNED BY ME/US WILL MAKE SUCH FOUNDATION AND SUPER STRUCTURE SAFE IN ALL RESPECT INCLUDING THE CONSIDERATION OF BEARING CAPACITY AND SETTLEMENT OF SOIL AND OTHER CONDITIONS, IF ANY CONFORMING TO ALL STIPULATIONS OF ALL RELEVANT IS CODE OF PRACTICE AND NATIONAL BUILDING CODE.

SIG. OF STRUCTURAL ENGINEER
SIG. OF GEOTECHNICAL ENGINEER
CERTIFICATE OF STRUCTURAL REVIEWER
I/WE HEREBY CERTIFY THAT THE BUILDING SITE PROPOSED FOR CONSTRUCTION AT HOLDING NO. 1204, DAKSHINADAR ROAD, KOL-700048, MOUZA - DAKSHINADAR, J.L. NO. 25, L.R. DAG NO. 876, 879 TO 897, 946, 965 TO 974, 917/1010, 921/1012, 970/1009, 972/1011, 1203/4615, L.R. KHATIAN NO. 90, 137, 171, 662; P.S. LAKE TOWN, UNDER S.D.M., WARD NO. 33; DIST. - 24 PGS (N). HAS BEEN VISITED BY ME/US AND ALL THE DESIGNS, DRAWINGS/SPECIFY THE DRAWING NUMBER SERIAL(Y) SOIL TEST REPORT AND LOAD TEST RESULTS FOR FOUNDATION AND SUPERSTRUCTURE HAVE BEEN DULY REVIEWED CONFORMING TO STIPULATIONS OF ALL LATEST RELEVANT IS CODE OF PRACTISE AND NATIONAL BUILDING CODE AND IT IS FOUND THAT EVERYTHING IS COMPLETELY IN ORDER AND THE PROPOSED FOUNDATION AND SUPER STRUCTURE ARE SAFE IN ALL RESPECT.

SIG. OF STRUCTURAL REVIEWER
DATE: 13.09.17
JOB. NO.: ARCH/641/2017
DEALT: SMRITI
CHECKED: SMRITI
SHEET NO.: 09 OF 11
SCALE: 1:100
ARCHITECT: RAJ AGARWAL & ASSOCIATES
88, ROYD STREET, KOLKATA-16

SIGNATURE OF OWNER.