





SOUTH SIDE ELEVATION
BLOCK - 1


SECTION AT - BB
BLOCK - 1

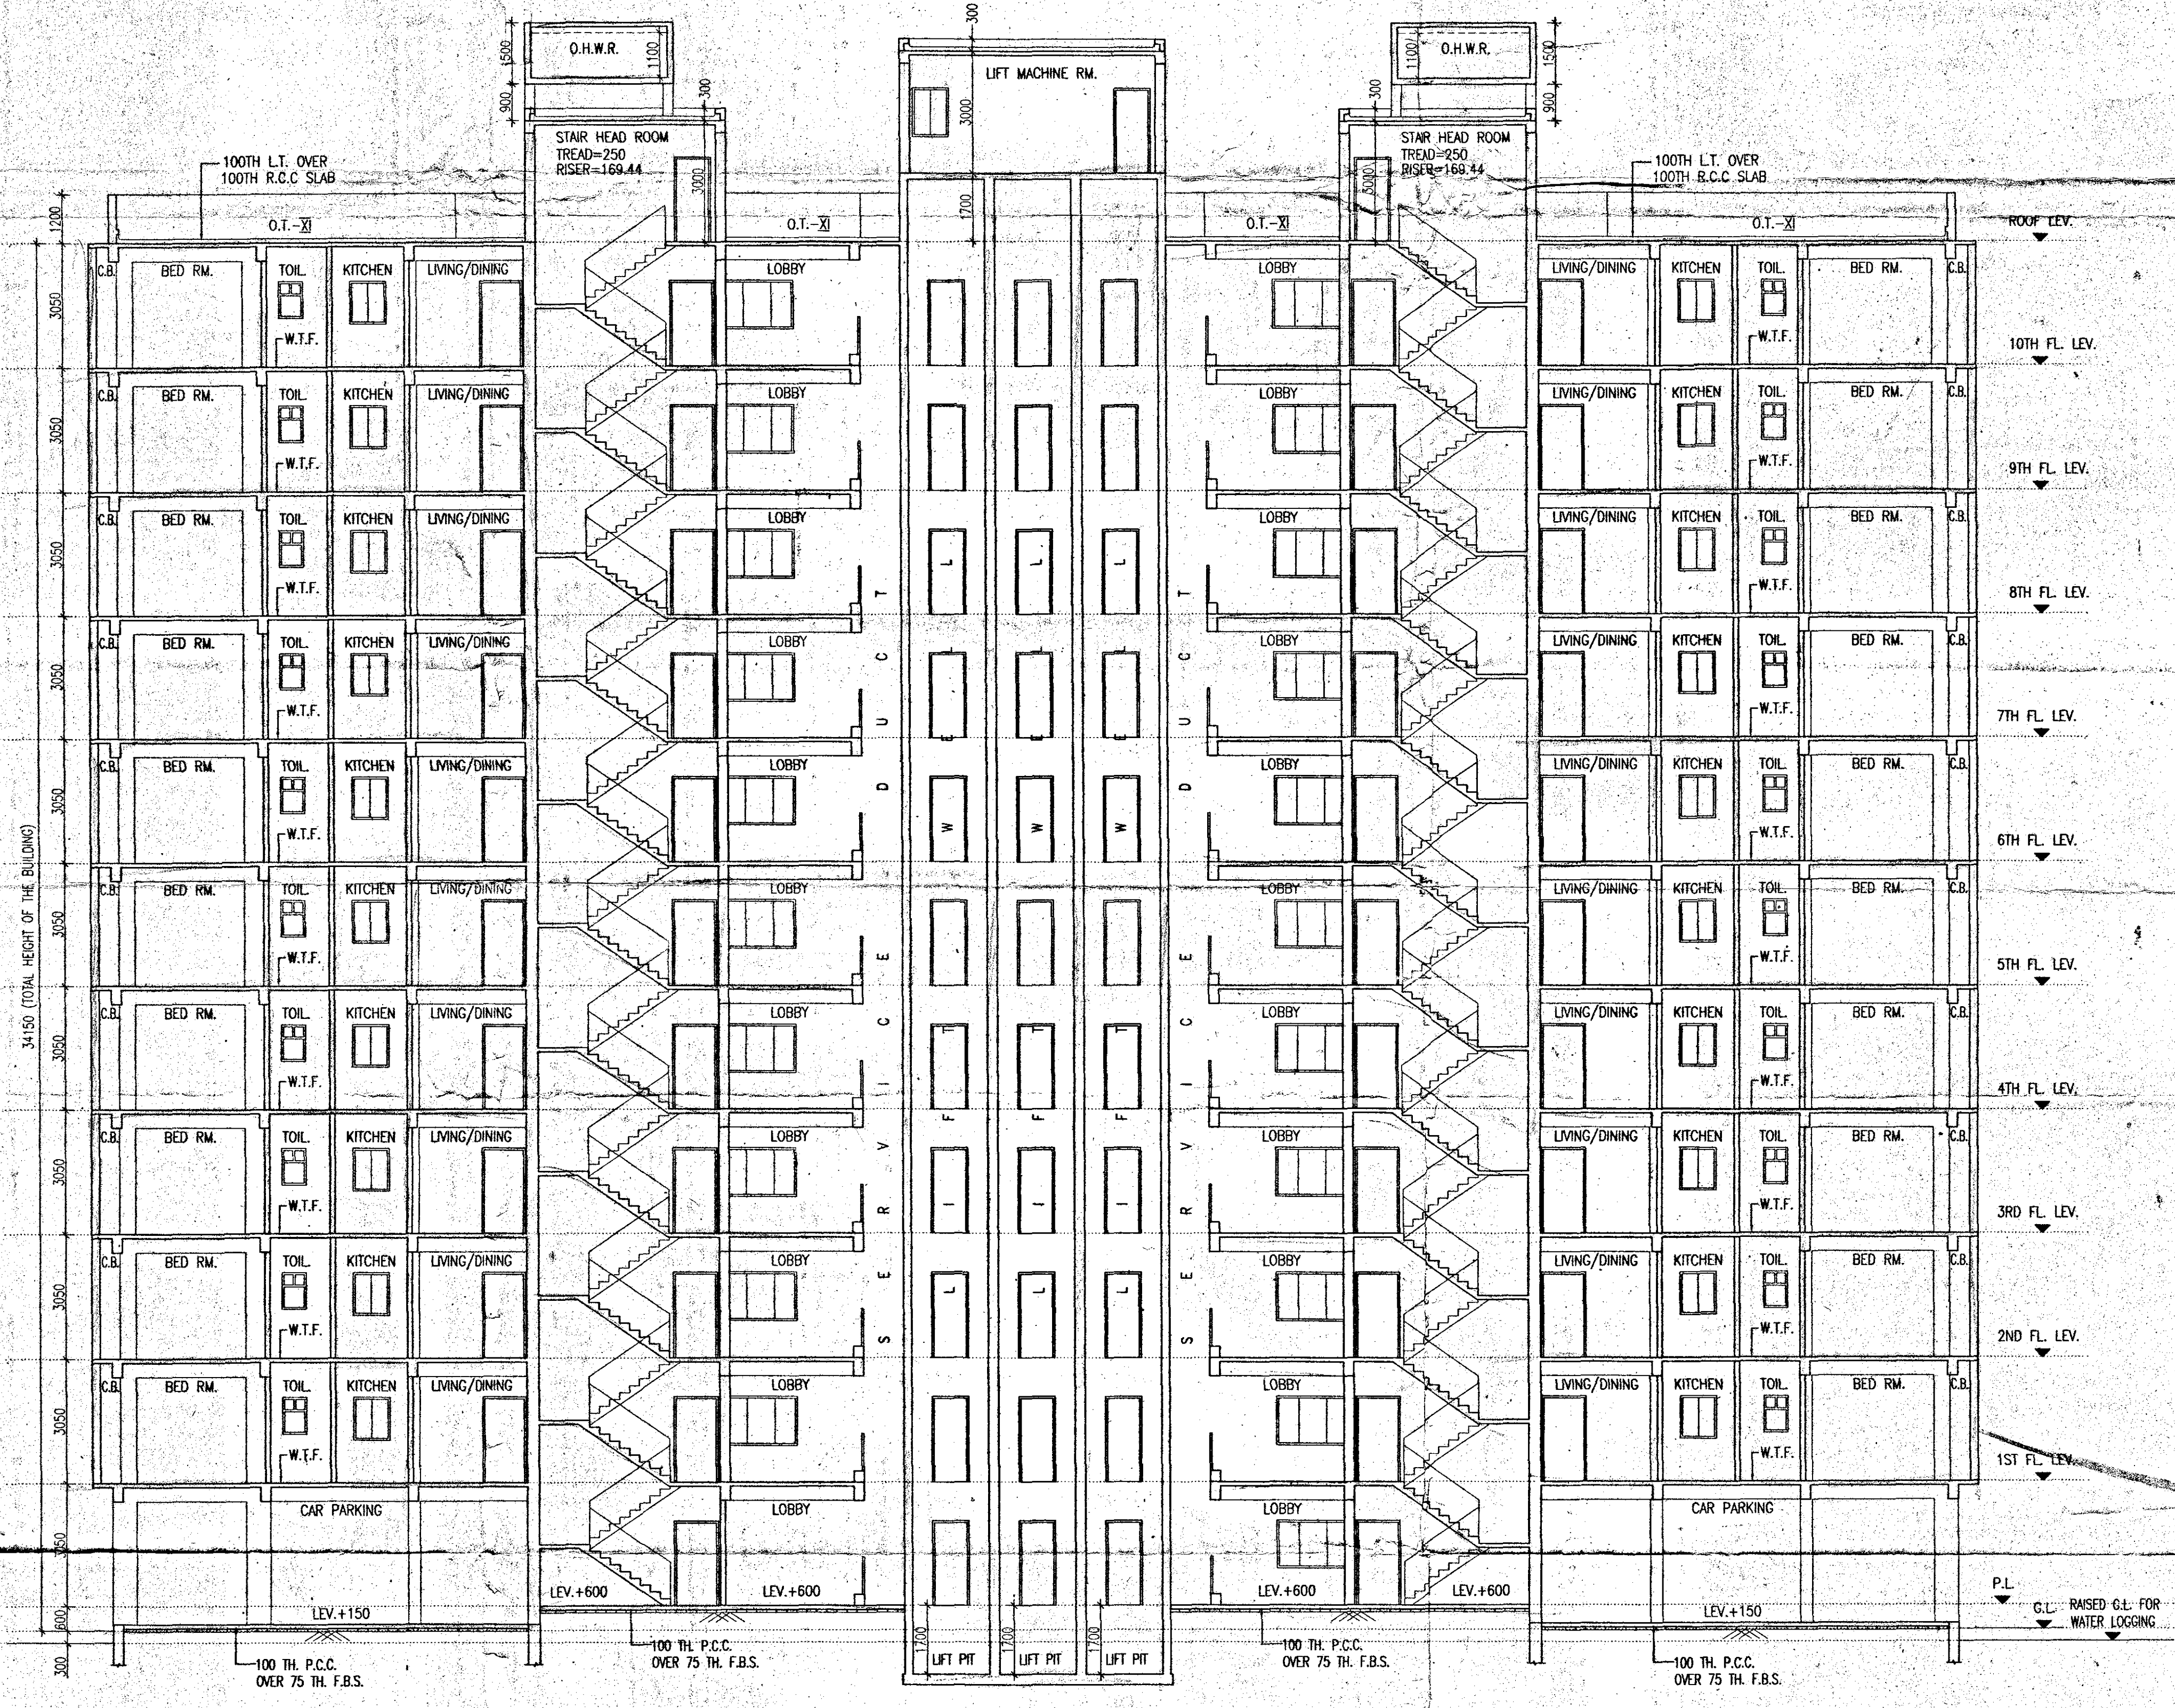


SECTION AT - AA
BLOCK - 1

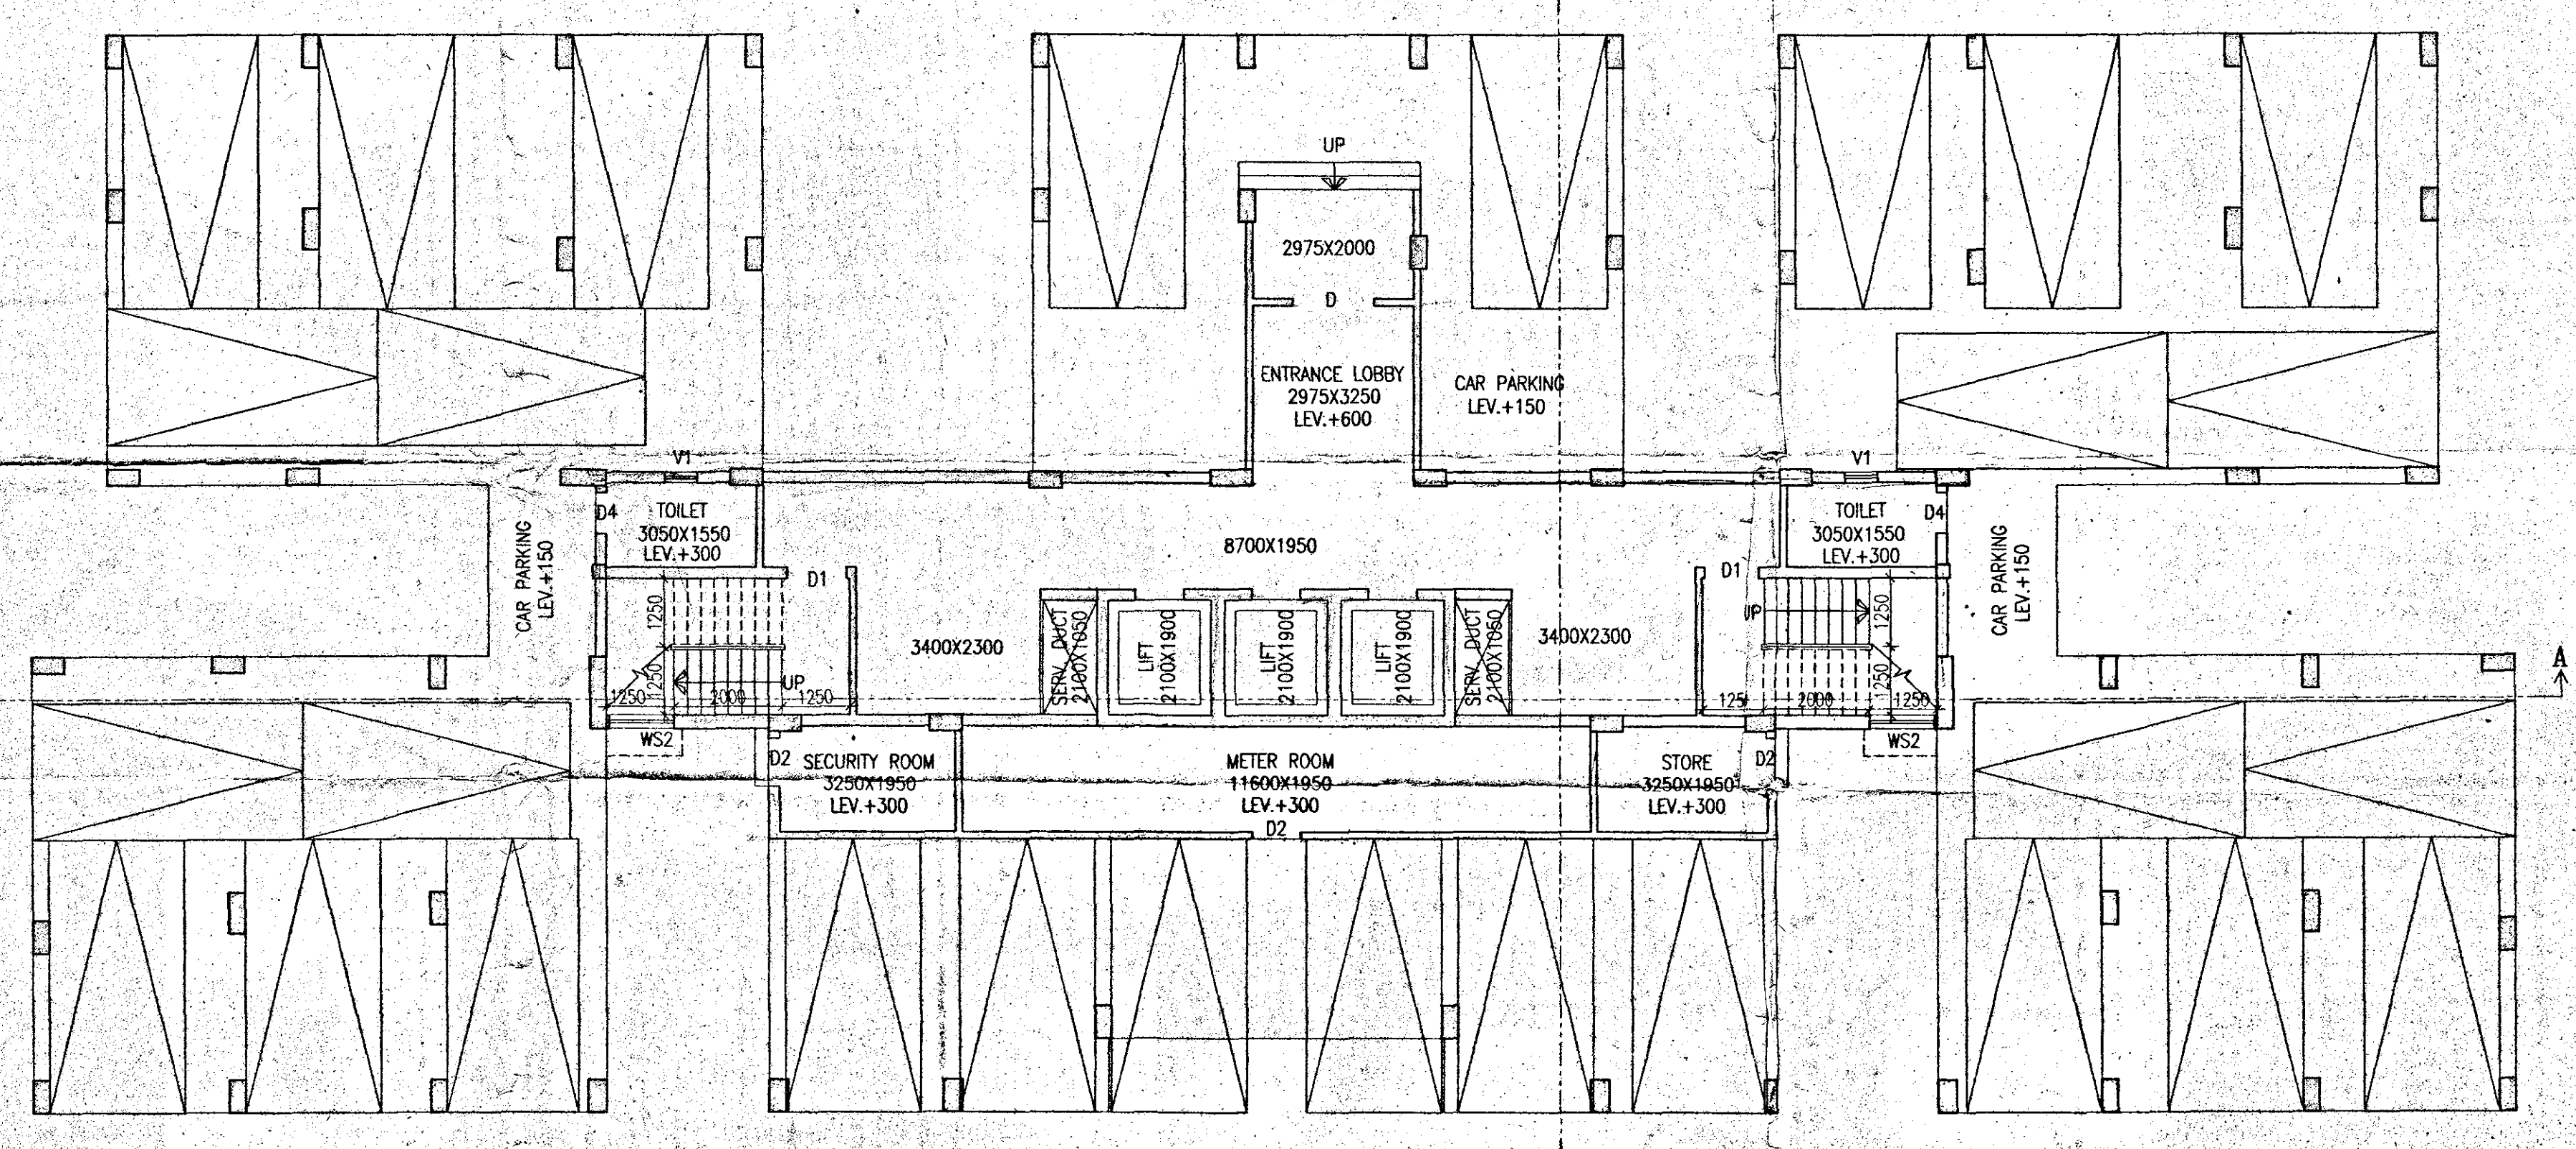

GROUND FLOOR PLAN
BLOCK - 1

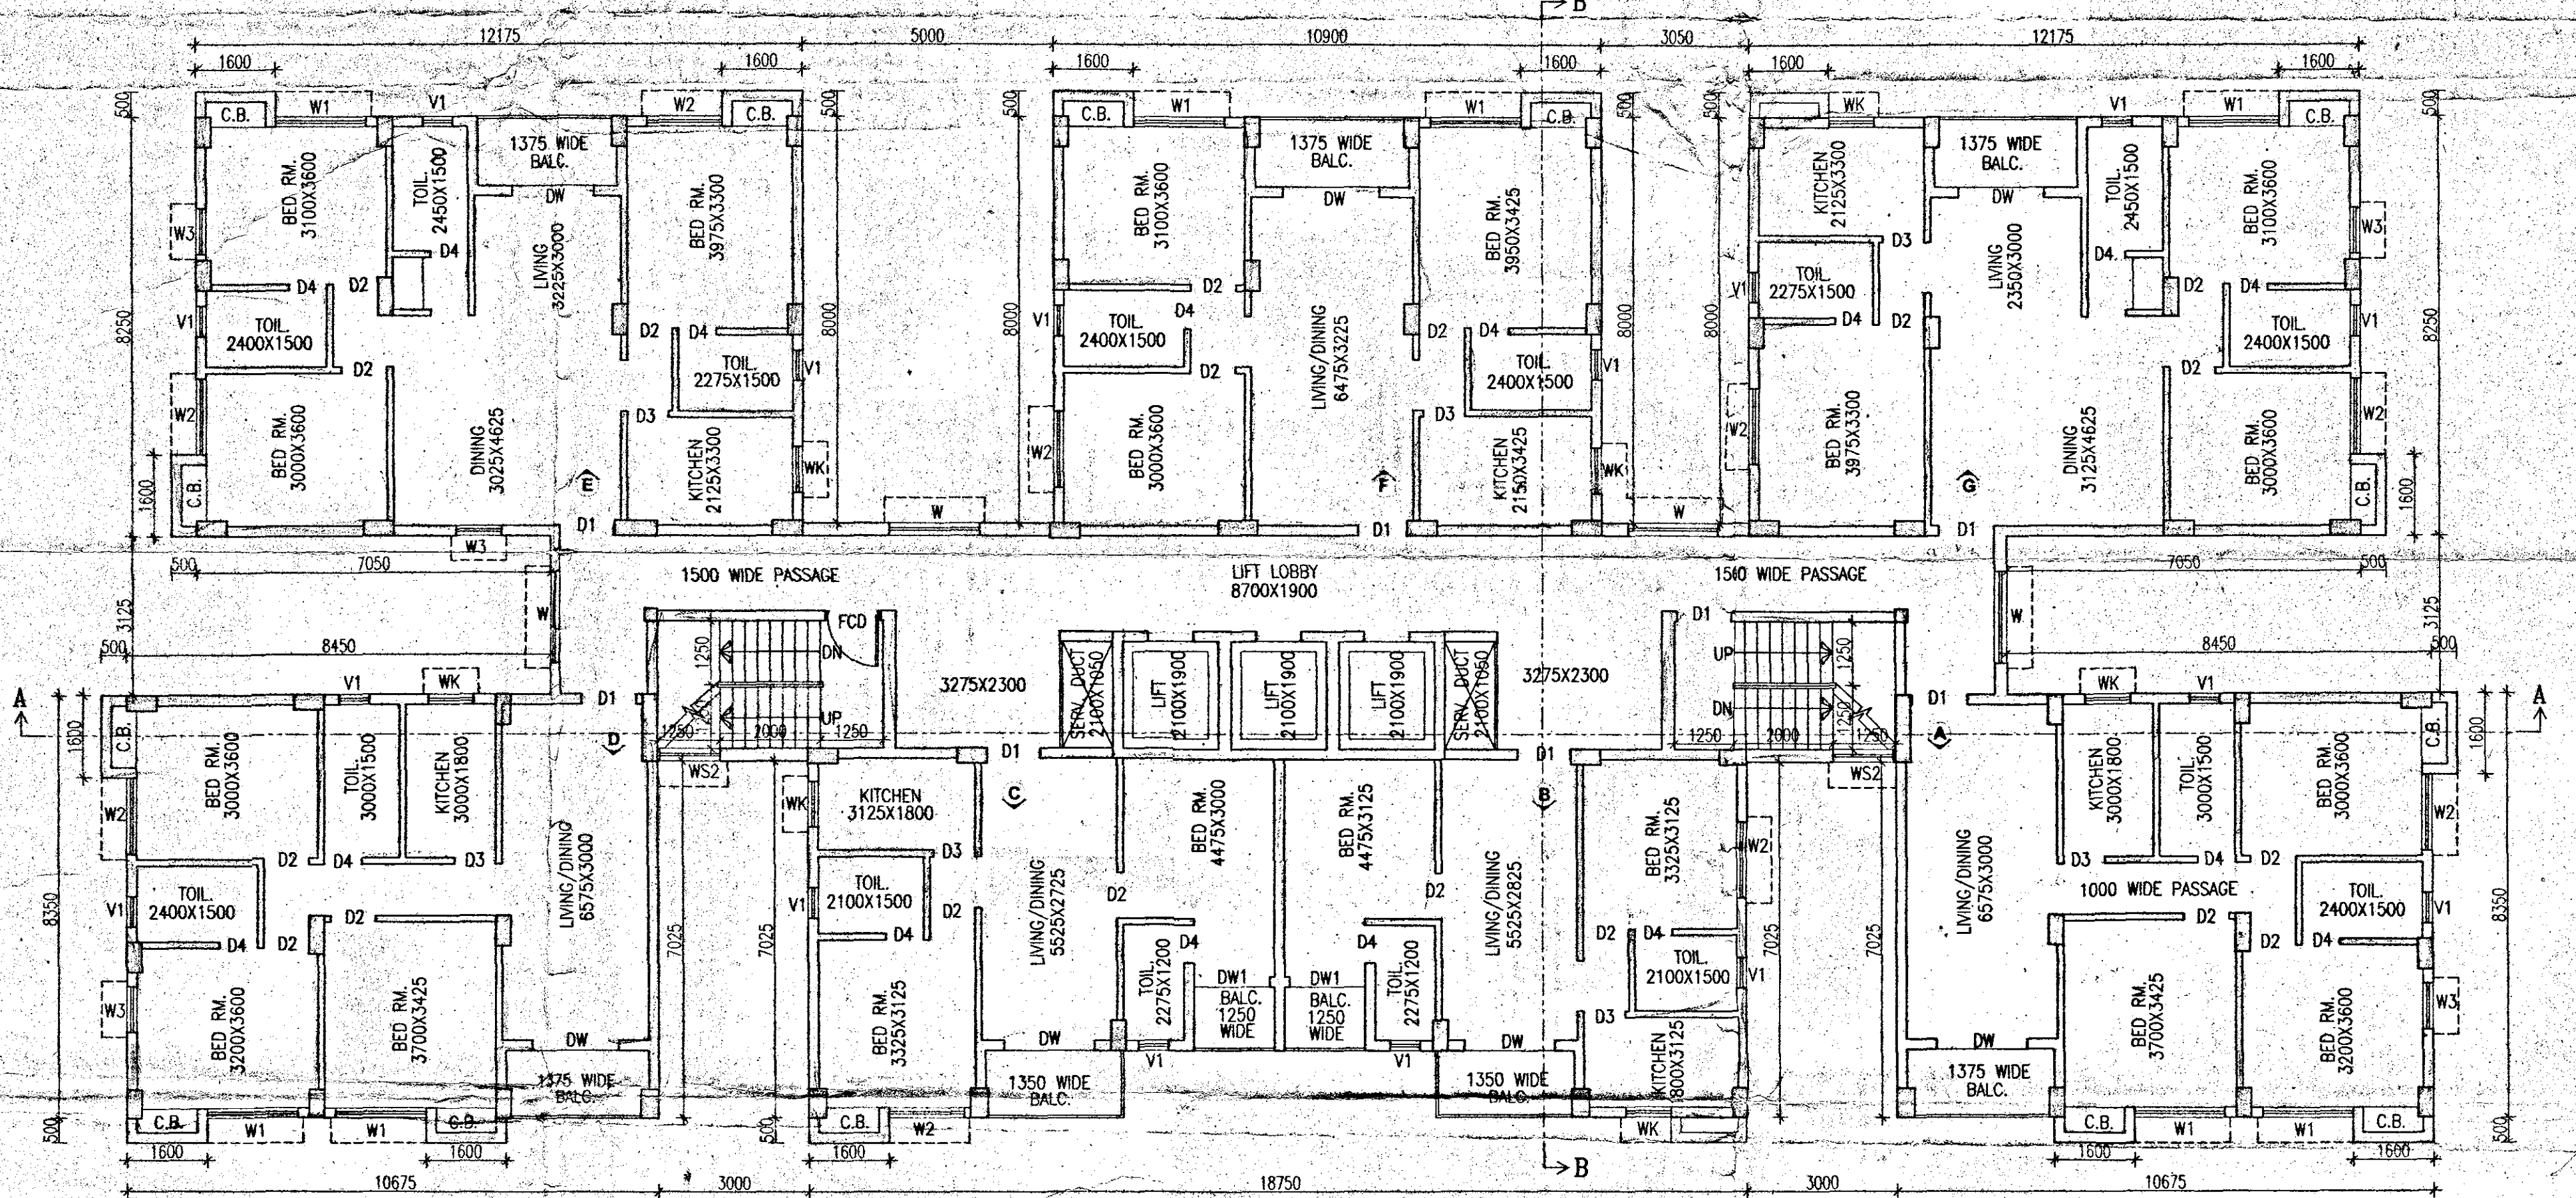

TYPICAL FLOOR PLAN
(1ST TO 10TH FLOOR)
BLOCK - 1

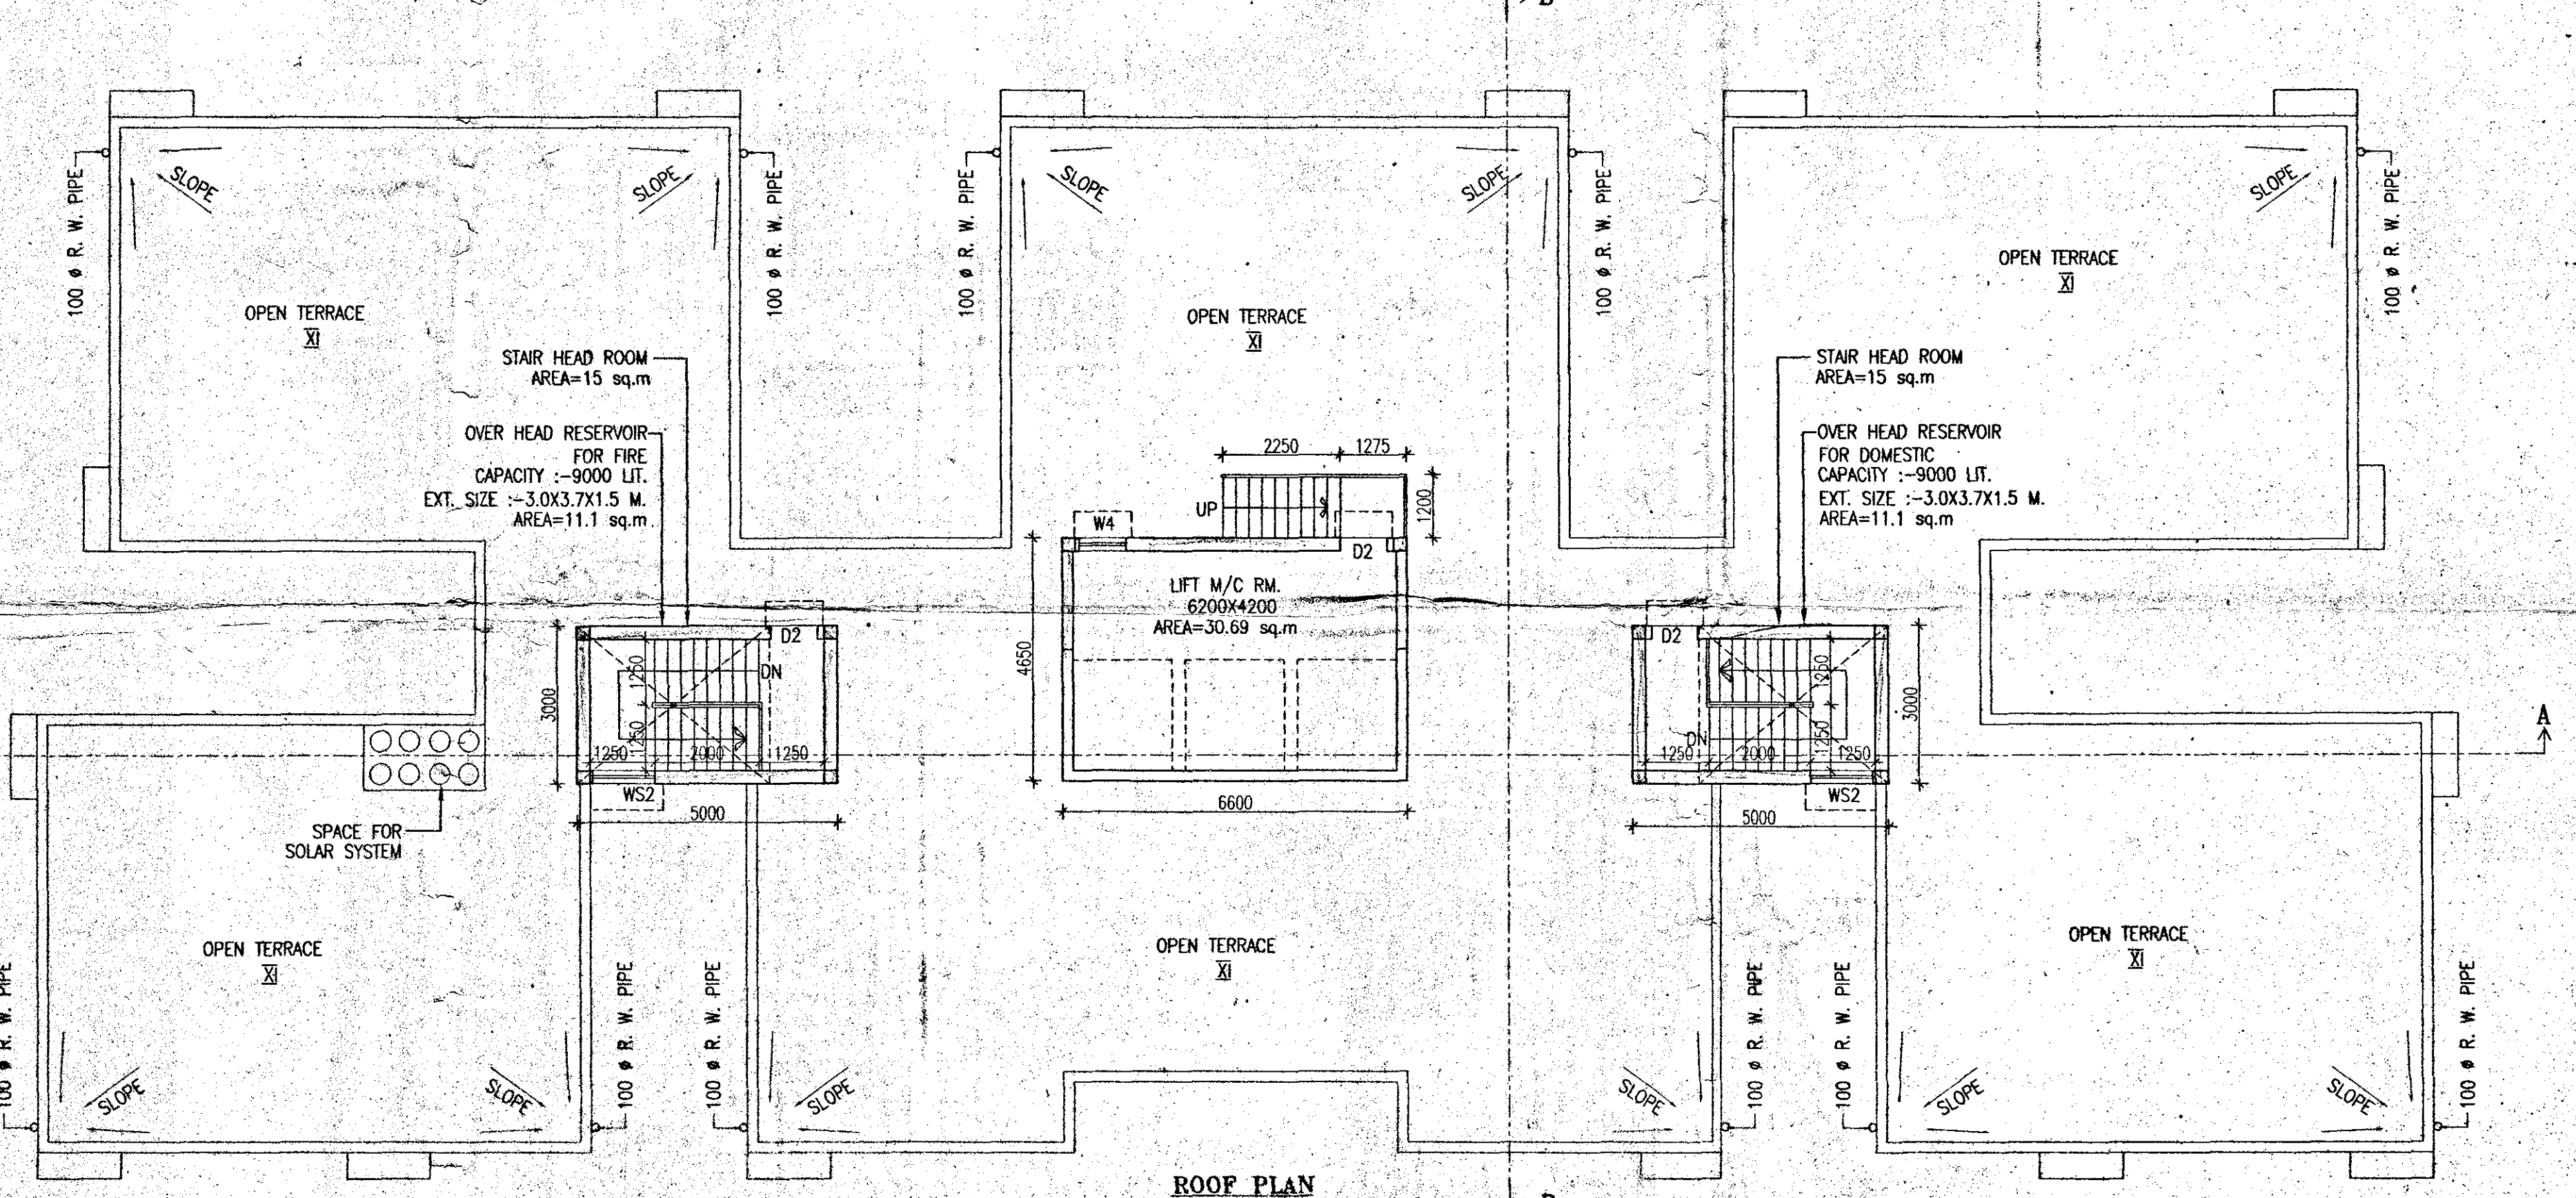

ROOF PLAN
BLOCK - 1

SCHEDULE OF DOORS & WINDOWS

TYPE	SILL	LEVEL	SIZE	TYPE	SILL	LEVEL	SIZE
D	2100	1500/2100	W	900	2100	1800/2100	
D1	2100	1500/2100	W	275	2100	1800/2100	
D2	2100	900/2100	W	275	2100	1500/2100	
D3	2100	825/2100	W	275	2100	900/2100	
D4	2100	750/2100	W	900	2100	900/2100	
DW	2100	1500/2100	W	1050	2100	900/2100	
W1	2100	1500/2100	MS	900	2100	1800/2100	
W2	900	2100	MS	900	2100	900/2100	
W3	900	2100	MS	900	2100	1000/2100	
V1	1200	2100				600/900	

SHEET NO. -
DRAWING TITLE: BLOCK - 1
GROUND FLOOR PLAN, TYPICAL FLOOR PLAN (1ST TO 10TH FLOOR), ROOF PLAN,
SOUTH SIDE ELEVATION, SECTION AT - AA & SECTION AT - BB.

TITLE:
PROPOSED BASEMENT+GX STORED RESIDENTIAL BUILDING AT HOLDING NO: 1204,
DANKSHINDARI ROAD, KOL-700048; MOUZA - DANKSHINDARI; J.L. NO: 25, L.R. DAG
NO: 876, 879 TO 897, 946, 965 TO 974, 977/1010, 921/1012, 970/1009, 972/1011,
1203/4615, L.R. KHATAN NO: 90, 137, 171, 662, P.S. LAKE TOWN, UNDER S.D.D.M.,
WARD NO. - 33, DIST. - 24 PGS (N).

CERTIFICATE OF OWNER
CERTIFIED THAT I SHALL NOT ON A LATER DATE MAKE ANY ADDITION OR
ALTERATION TO THIS PLAN SO AS TO CONVERT IT FOR MY USE OR ALLOW IT TO
BE USED FOR SEPARATE FLATS/CONSTRUCTION.
CERTIFIED THAT I HAVE GONE THROUGH THE BUILDING RULES FOR S.D.D.M. &
ALSO UNDERTAKE TO ABIDE BY THOSE RULES DURING & AFTER CONSTRUCTION
OF BUILDING.
CERTIFIED THAT I ALSO UNDERTAKE TO REPORT OF COMMENCEMENT BEFORE
SEVEN DAYS AND COMPLETION WOULD BE REPORTED WITHIN 30 DAYS. I ALSO
UNDERTAKE TO REPORT THAT THERE IS NO COURT CASE OR ANY COMPLAINTS
FROM ANY CORNER IN RESPECT OF MY PROPERTY AS PER S.D.D.M. I WILL
NOT BE LIABLE FOR ANY TYPE OF DISPUTE IF ARISES IN FUTURE FURTHER THERE
IS NO TENANT IN THE AFORESAID PREMISES.

Signature of Owner
M. Jagannath Heights Pvt. Ltd.
M. Jagannath (Owner)
Auth. Representative
of the Applicant
1. K. K. Dasgupta
2. K. K. Dasgupta
3. K. K. Dasgupta
4. K. K. Dasgupta
5. K. K. Dasgupta
6. K. K. Dasgupta

SIG. OF LICENSED BUILDING SURVEYOR/ARCHITECT
CERTIFICATE OF STRUCTURAL STABILITY
I/WE HEREBY CERTIFY THAT THE FOUNDATION AND SUPERSTRUCTURE OF THE
BUILDING PROPOSED FOR CONSTRUCTION ON HOLDING NO: 1204, DANKSHINDARI
ROAD, KOL-700048; MOUZA - DANKSHINDARI; J.L. NO: 25, L.R. DAG
NO: 876, 879 TO 897, 946, 965 TO 974, 977/1010, 921/1012, 970/1009, 972/1011,
1203/4615, L.R. KHATAN NO: 90, 137, 171, 662, P.S. LAKE TOWN, UNDER S.D.D.M.,
WARD NO. - 33, DIST. - 24 PGS (N). HAS BEEN PREPARED IN CONFORMITY WITH ALL
RELEVANT PROVISIONS UNDER THE WEST BENGAL MUNICIPALITY BUILDING
RULES 2007 THAT ALSO TO CERTIFY THAT ALL RELEVANT NO OBJECTION
CERTIFICATES FROM THE RESPECTIVE AUTHORITIES SUCH AS FIRE AND
EMERGENCY SERVICES DEPARTMENT, AIRPORT AUTHORITY, TELECOMMUNICATION
DEPARTMENT ETC. AS APPLICABLE IN THIS REGARD, ARE ALSO ENCLOSED WITH
THE APPLICATION FOR SEEKING APPROVAL OF THE PLAN TO CONSTRUCT/ADDITION
TO ALTERATION OF THE BUILDING ON THE SAID PLOT.

SIG. OF STRUCTURAL ENGINEER
Dipankar Chatterjee
Engineer
Lic No: 500407

SIG. OF GEOTECHNICAL ENGINEER
R. N.
Rajkumar Agarwal
Engineer
Lic No: 500407

SIG. OF STRUCTURAL REVIEWER
Dipankar Chatterjee
Engineer
Lic No: 500407

SIG. OF STRUCTURAL ENGINEER
Dipankar Chatterjee
Engineer
Lic No: 500407

CERTIFICATE OF STRUCTURAL REVIEWER
I/WE HEREBY CERTIFY THAT THE BUILDING SITE PROPOSED FOR CONSTRUCTION
AT HOLDING NO: 1204, DANKSHINDARI ROAD, KOL-700048; MOUZA - DANKSHINDARI;
J.L. NO: 25, L.R. DAG NO: 876, 879 TO 897, 946, 965 TO 974, 977/1010, 921/1012,
970/1009, 972/1011, 1203/4615, L.R. KHATAN NO: 90, 137, 171, 662, P.S. LAKE TOWN
UNDER S.D.D.M., WARD NO. - 33, DIST. - 24 PGS (N). HAS BEEN VISITED BY ME/US
AND ALL THE DESIGNS, DRAWINGS SPECIFY THE DRAWING NUMBER, SERIAL NO., SOIL
TEST REPORT AND LOAD TEST RESULTS FOR FOUNDATION AND SUPERSTRUCTURE
SUPERSTRUCTURE HAVE BEEN DULY REVIEWED CONFORMING TO STIPULATIONS
OF ALL LATEST RELEVANT S.D.D.M. CODE OF PRACTICE AND NATIONAL BUILDING CODE
AND IT IS FOUND THAT EVERYTHING IS COMPLETELY IN ORDER AND THE
PROPOSED FOUNDATION AND SUPERSTRUCTURE ARE SAFE IN ALL RESPECT.

SIG. OF STRUCTURAL REVIEWER
Ashim Kumar Das
Engineer
Lic No: 500407

SIG. OF STRUCTURAL REVIEWER

DATE	JOB. NO.	DEALT	CHECKED	SHEET NO.
13.09.17	ARCH/64/2017	SMRIT		03 OF 11

SCALE: 1:100 ARCHITECT
RAJ AGARWAL & ASSOCIATES
88, ROYD STREET, KOLKATA-16