



SOUTH SIDE ELEVATION
BLOCK - 5

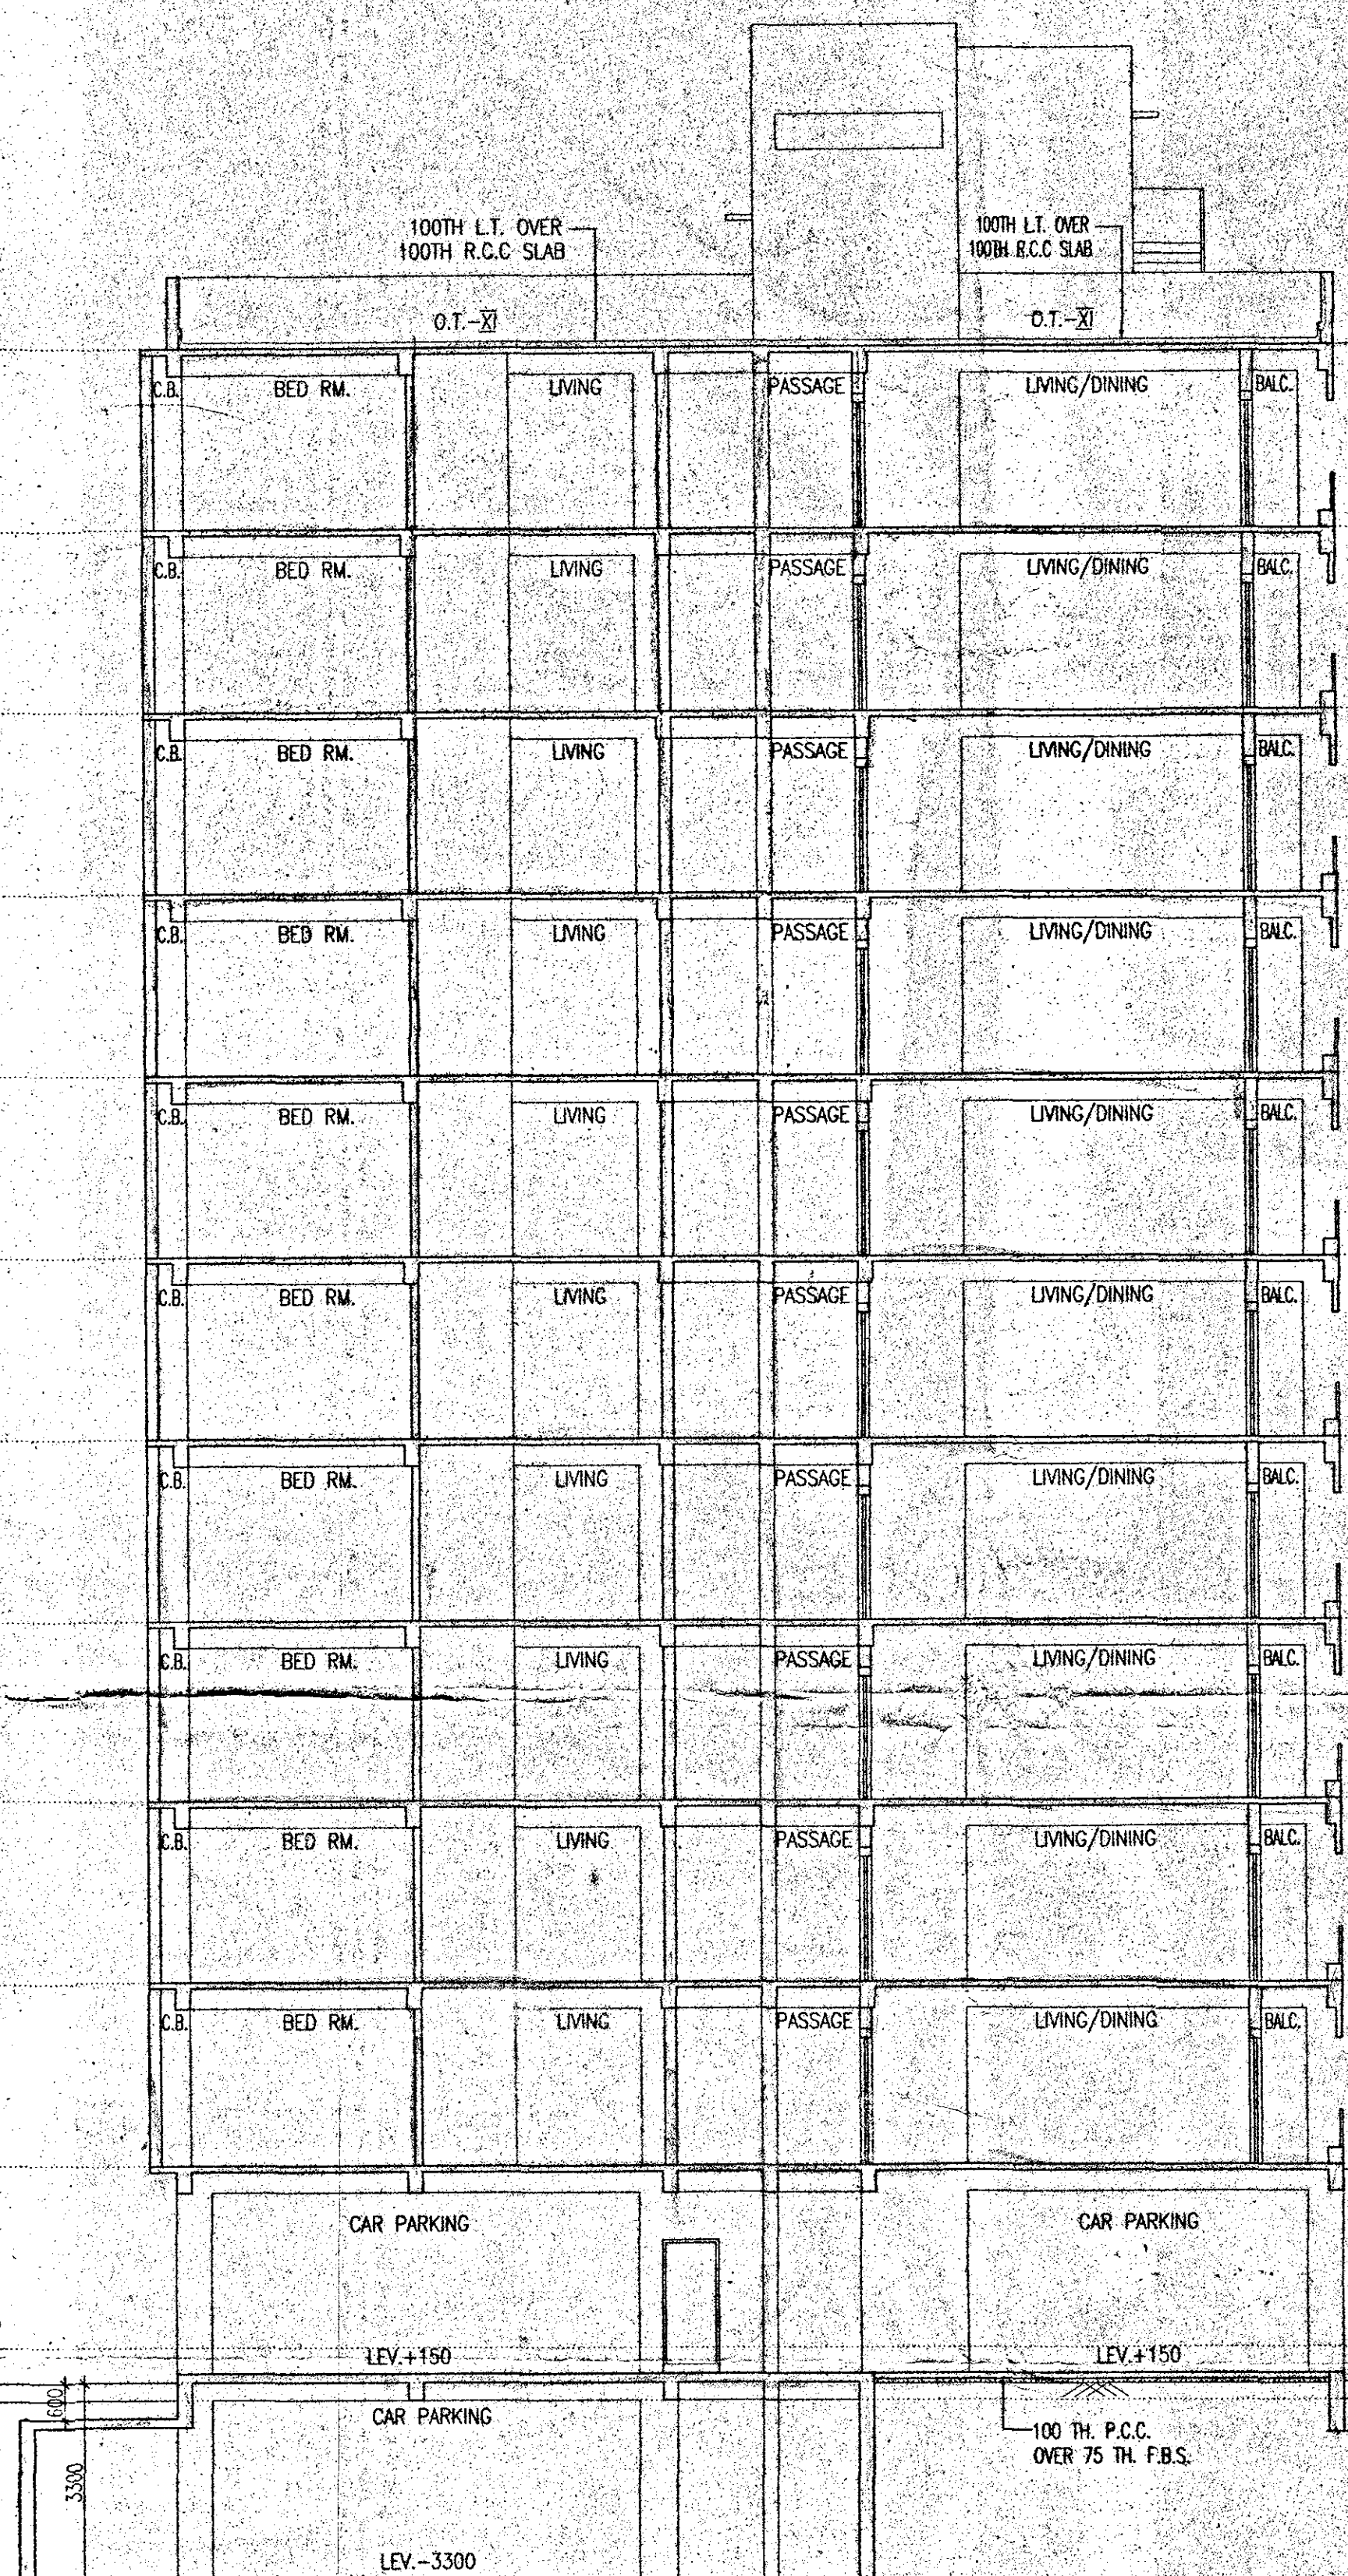

SECTION AT - II
BLOCK - 5

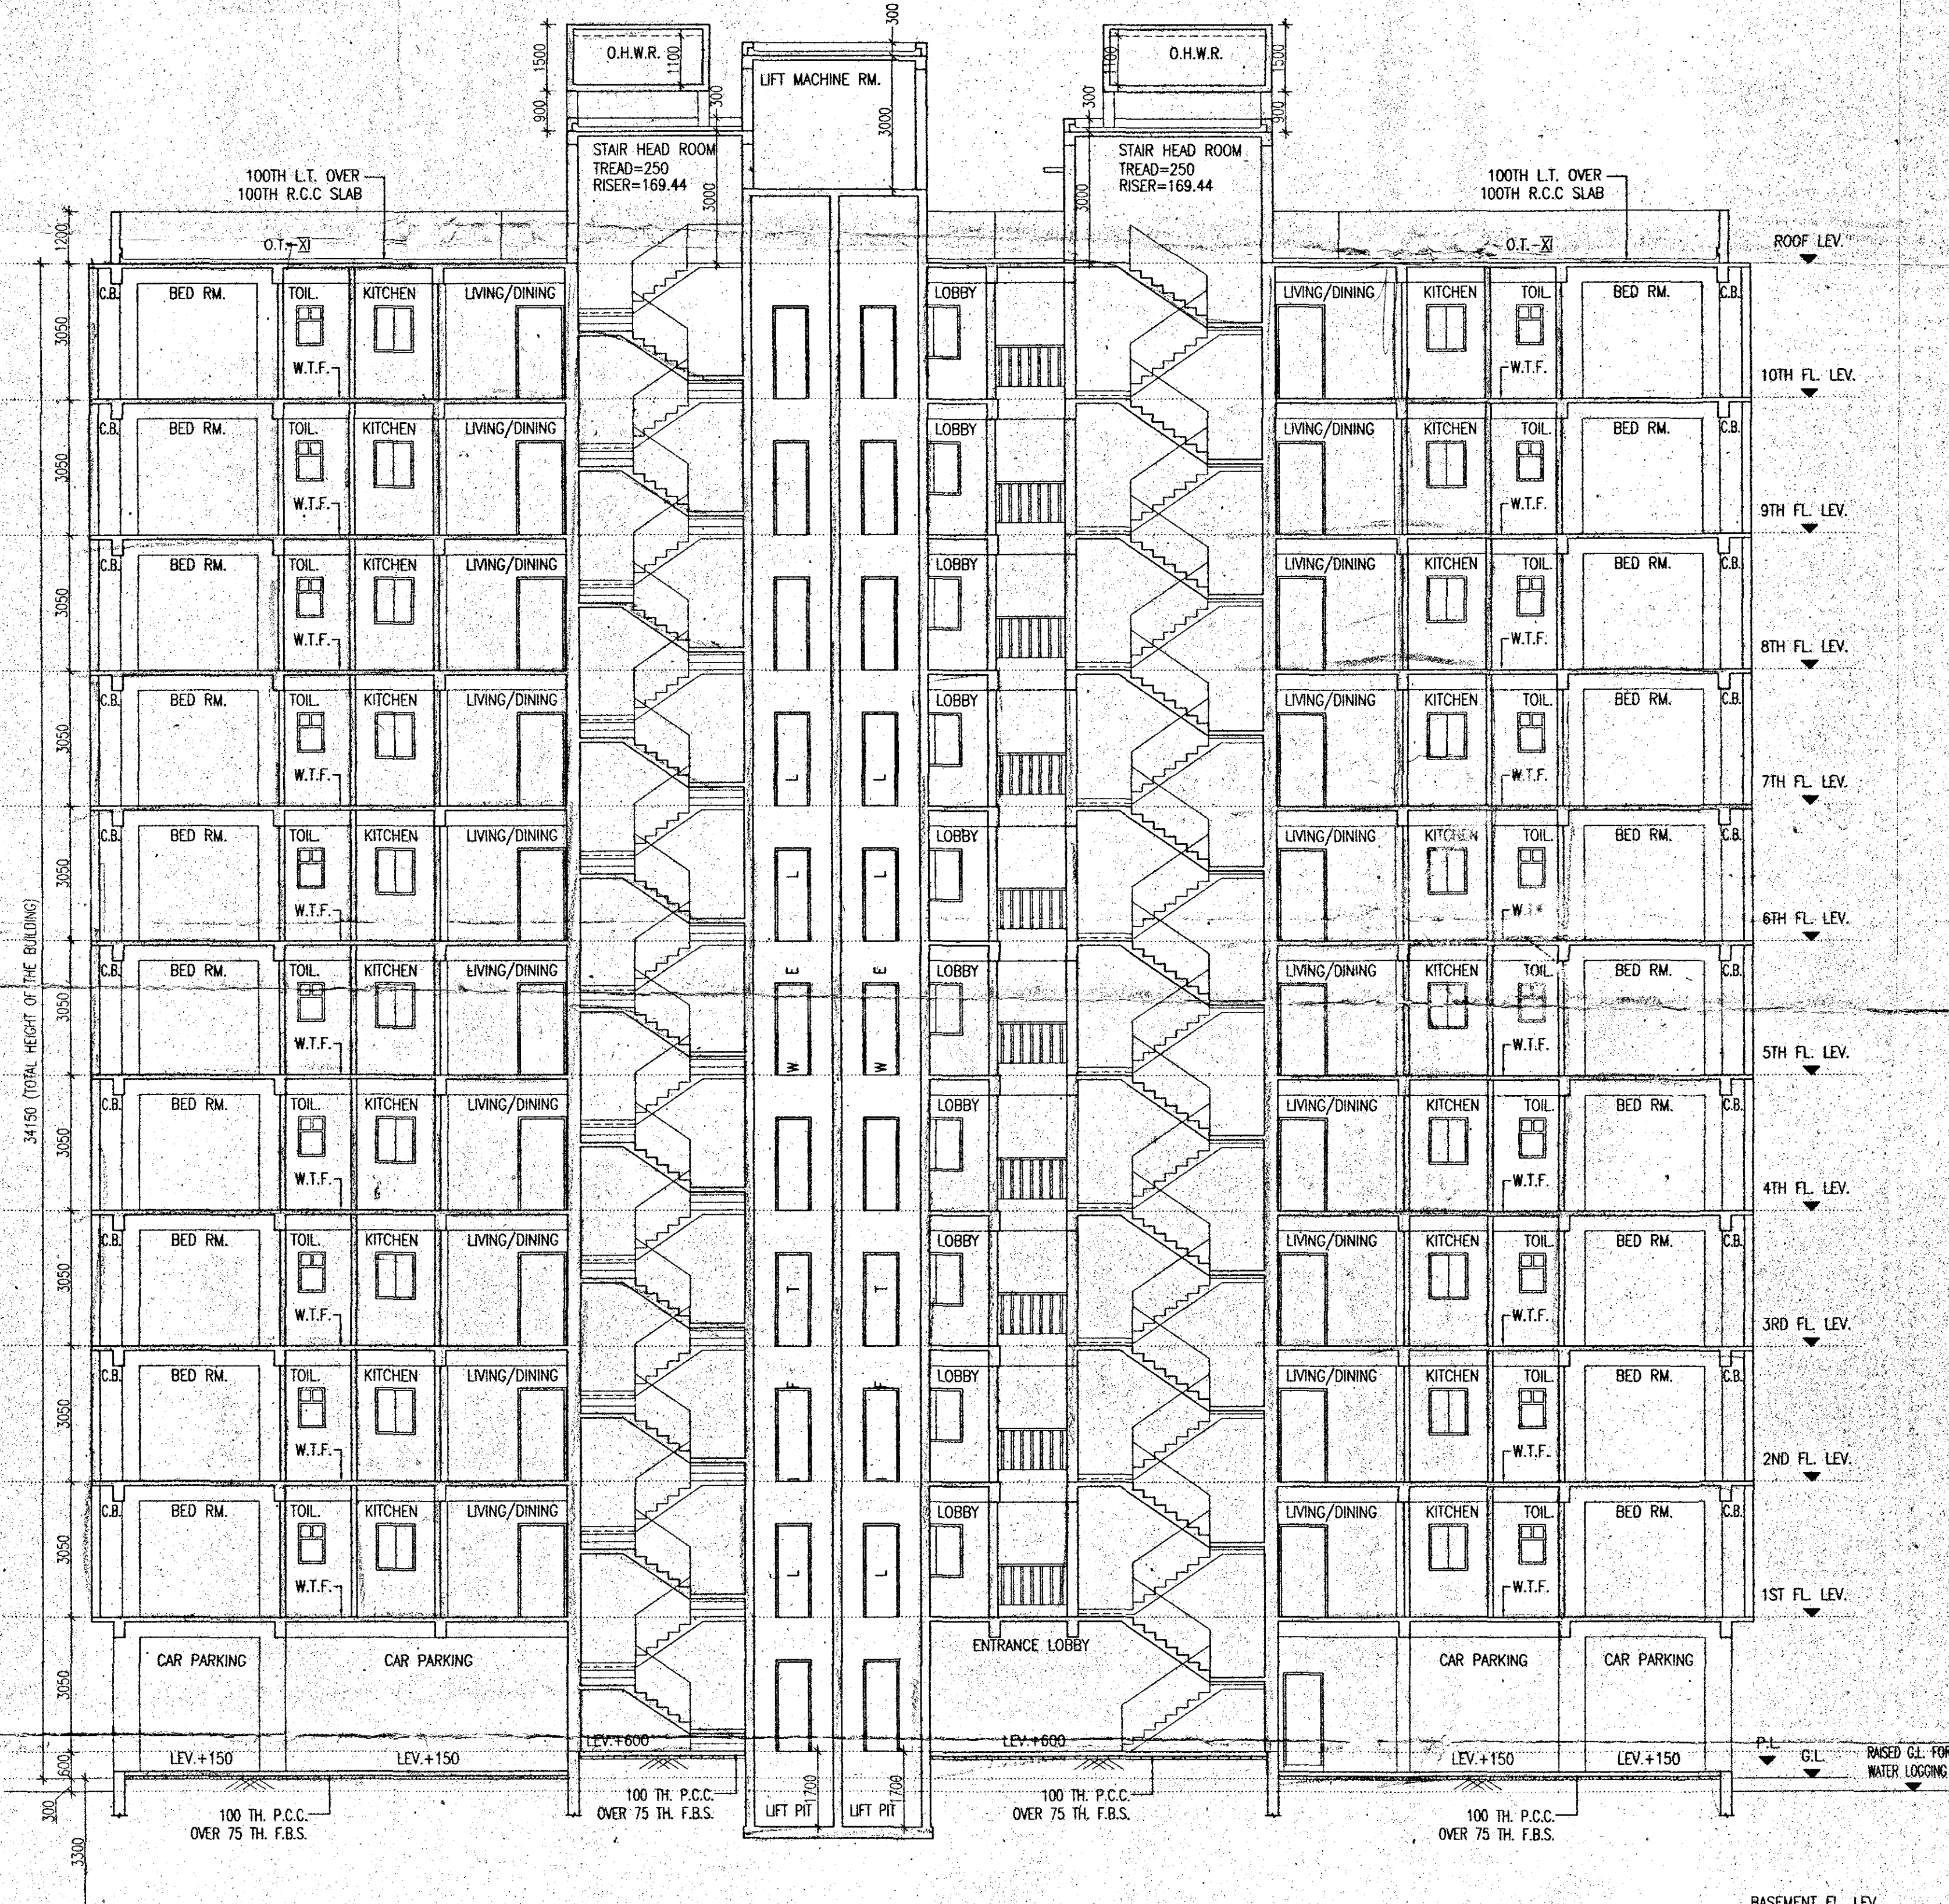

SECTION AT - IJ
BLOCK - 5


SCHEDULE OF DOORS & WINDOWS

TYPE	SILL	LEVEL	SIZE	TYPE	SILL	LEVEL	SIZE
D	2100	1500/2100	W	900	2100	1800/2100	
D1	2100	1800/2100	W	275	2100	1800/1825	
D2	2100	2000/2100	W	275	2100	1500/1825	
D3	2100	825/2100	W	275	2100	800/1825	
D4	2100	750/2100	W	900	2100	800/2100	
D5	2100	1800/2100	W	1050	2100	800/1825	
D6	2100	1500/2100	W	900	2100	1800/2100	
W				W51	900	2100	800/2100
				W52	900	2100	1200/2100
				W53	1200	2100	600/900


SHEET NO. -
DRAWING TITLE: BLOCK - 5
GROUND FLOOR PLAN, TYPICAL FLOOR PLAN (1ST TO 10TH FLOOR), ROOF PLAN, SOUTH SIDE ELEVATION, SECTION AT - II & SECTION AT - IJ

TITLE:
PROPOSED BASEMENT+G+10 STORED RESIDENTIAL BUILDING AT HOLDING NO. 1204, DAKSHINANDI ROAD, KOL-700048, MOUZA - DAKSHINANDI, J.L. NO. 25, L.R. DAG NO. 876, 879 TO 897, 946, 955 TO 974, 971/1010, 921/1012, 970/1009, 972/1011, 1203/4615, L.R. KHATAN NO. 90, 137, 171, 662, P.S. - LAKE TOWN, UNDER S.D.M. WARD NO. - 33, DIST. - 24 P.S. (N).


CERTIFICATE OF OWNER
CERTIFIED THAT I SHALL NOT AT A LATER DATE MAKE ANY ADDITION OR ALTERATION TO THIS PLAN, SO AS TO CONVERT IT FOR MY USE OR ALLOW IT TO BE USED FOR SEPARATE FLATS/FLOORSTOREY.
CERTIFIED THAT I HAVE GONE THROUGH THE BUILDING RULES FOR S.D.M. & ALSO UNDERTAKE TO ABIDE BY THOSE RULES DURING & AFTER CONSTRUCTION OF BUILDING.
CERTIFIED THAT I ALSO UNDERTAKE TO REPORT OF COMMENCEMENT BEFORE SEVEN DAYS AND COMPLETION WOULD BE REPORTED WITHIN 30 DAYS. I ALSO UNDERTAKE TO REPORT THAT THERE IS NO COURT CASE OR ANY COMPLAINTS FROM ANY CORNER IN RESPECT OF MY PROPERTY AS PER PLAN, S.D.M. WILL NOT BE LIABLE FOR ANY TYPE OF DISPUTE IF ARISING IN FUTURE FURTHER THERE IS NO TENANT IN THE AFORESAID PREMISES.

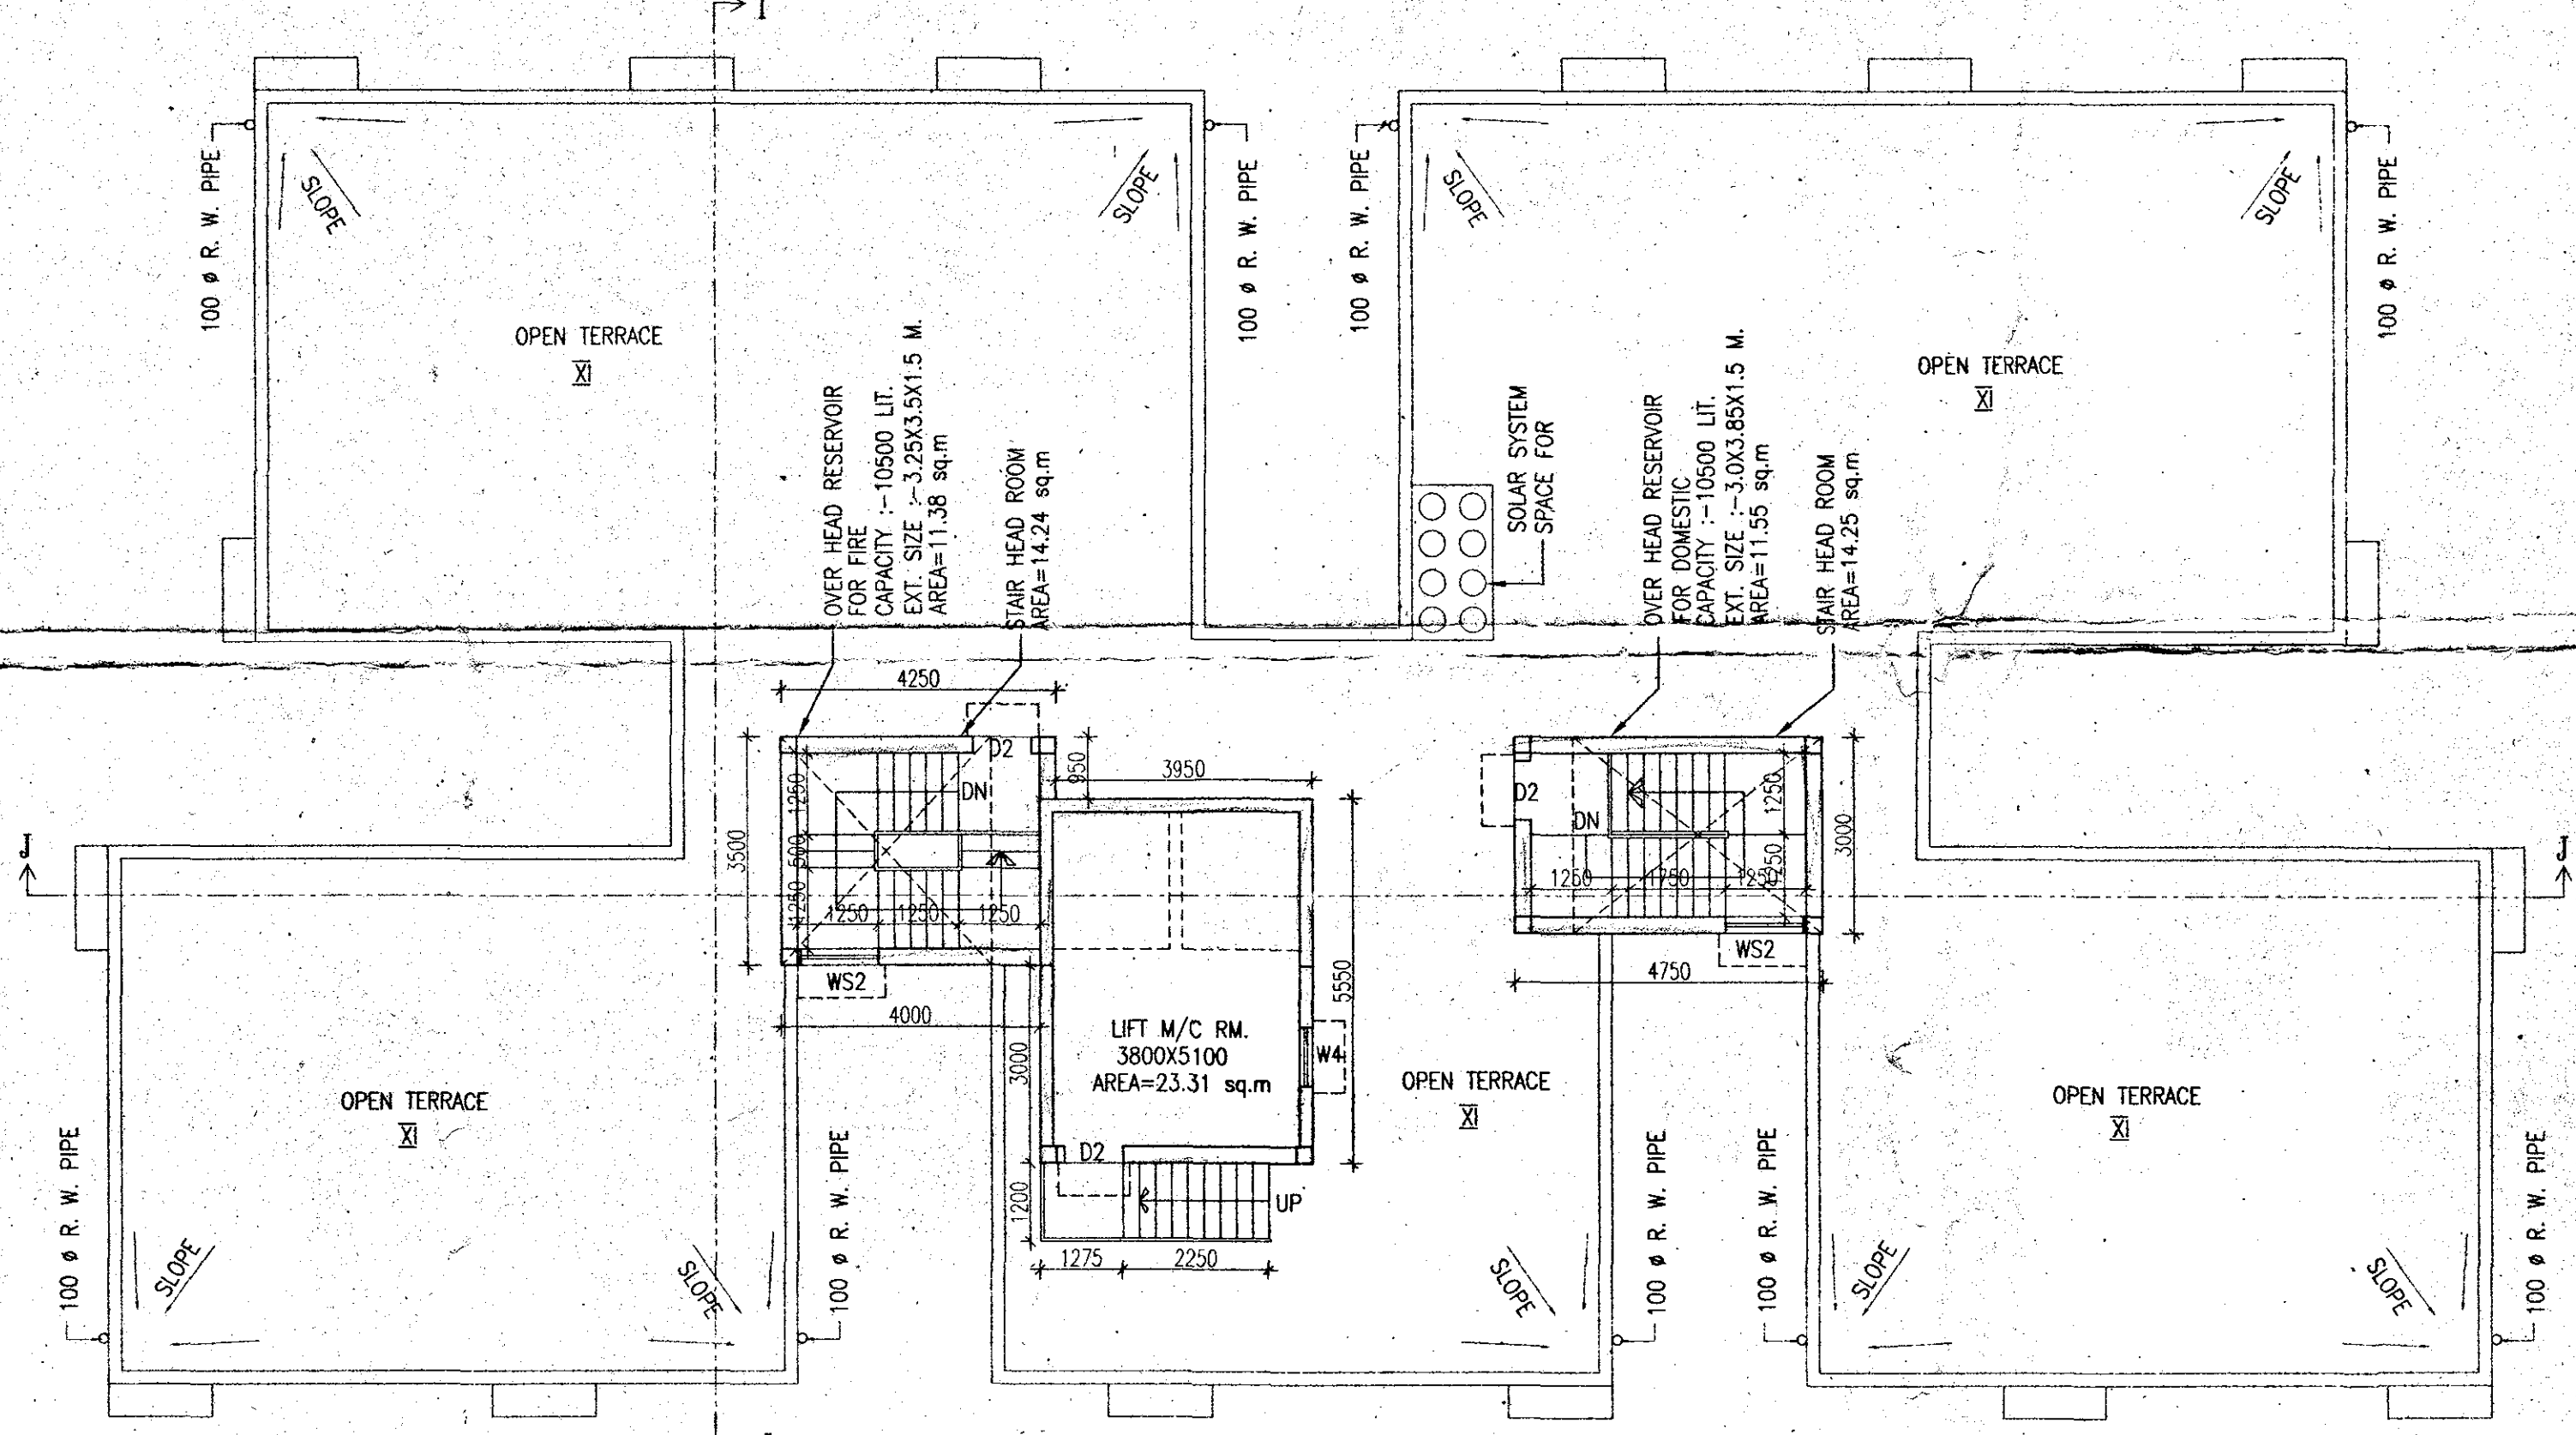

ROOF PLAN
BLOCK - 5

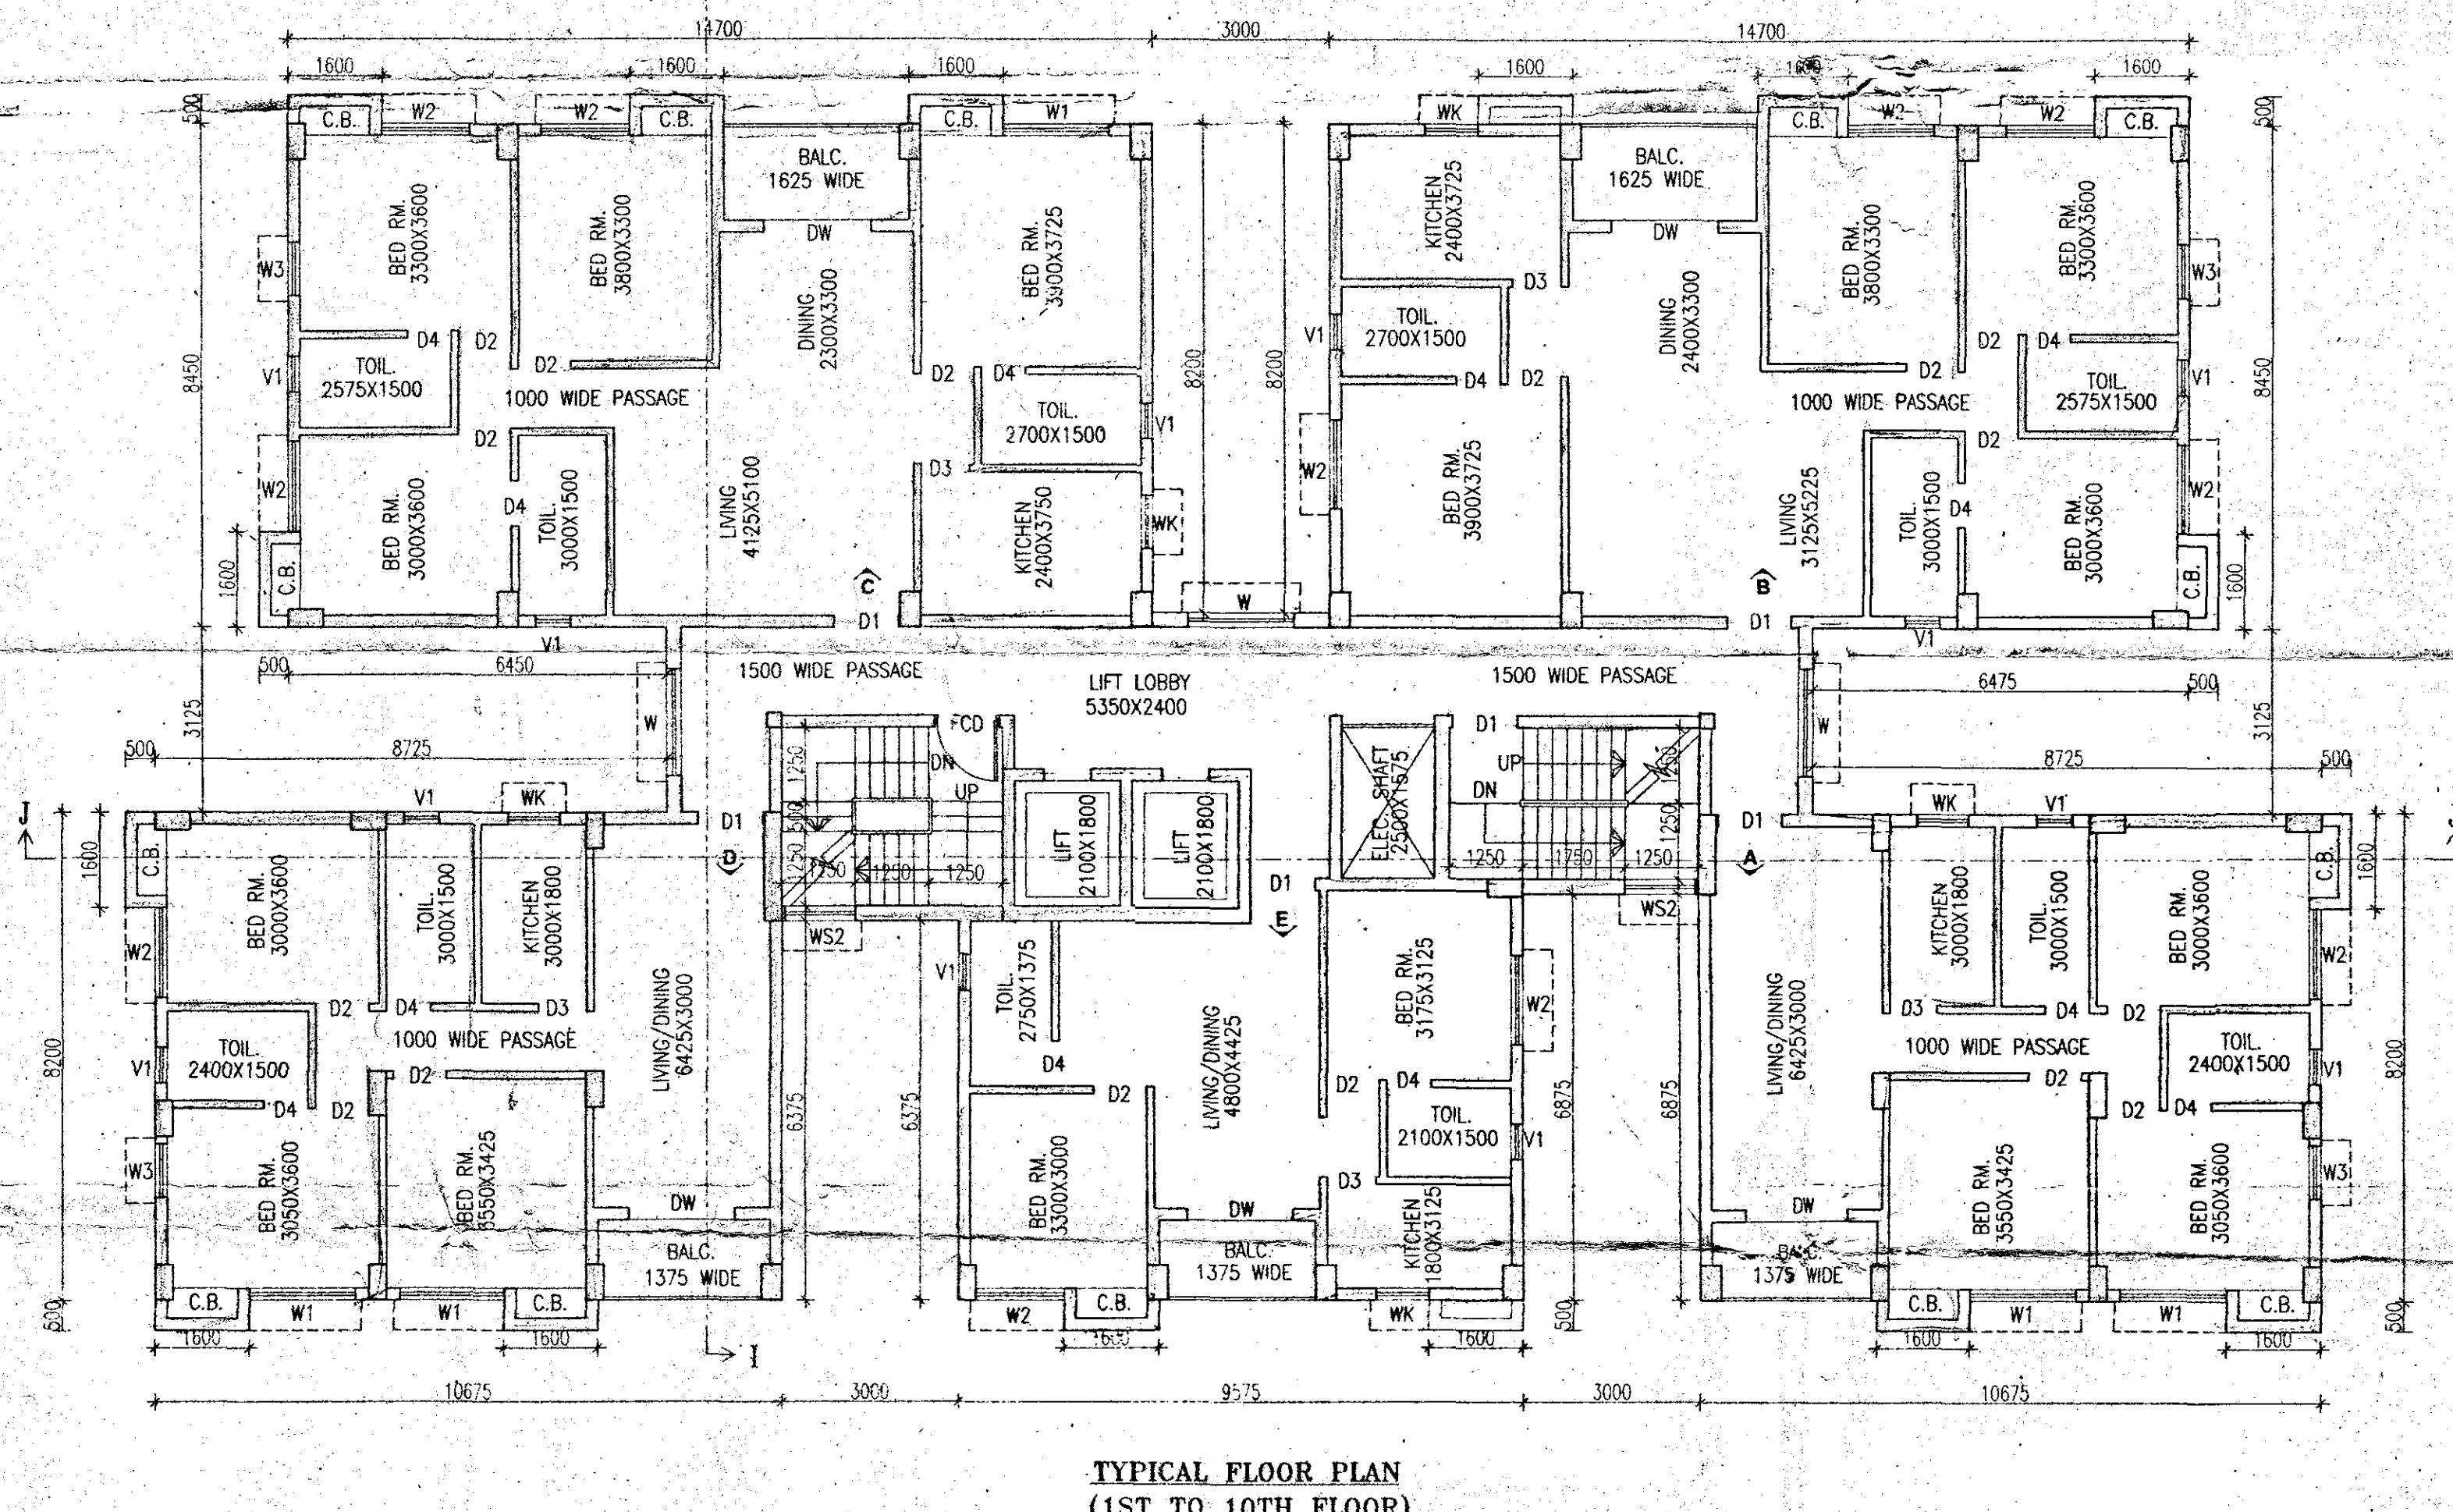

TYPICAL FLOOR PLAN
(1ST TO 10TH FLOOR)
BLOCK - 5

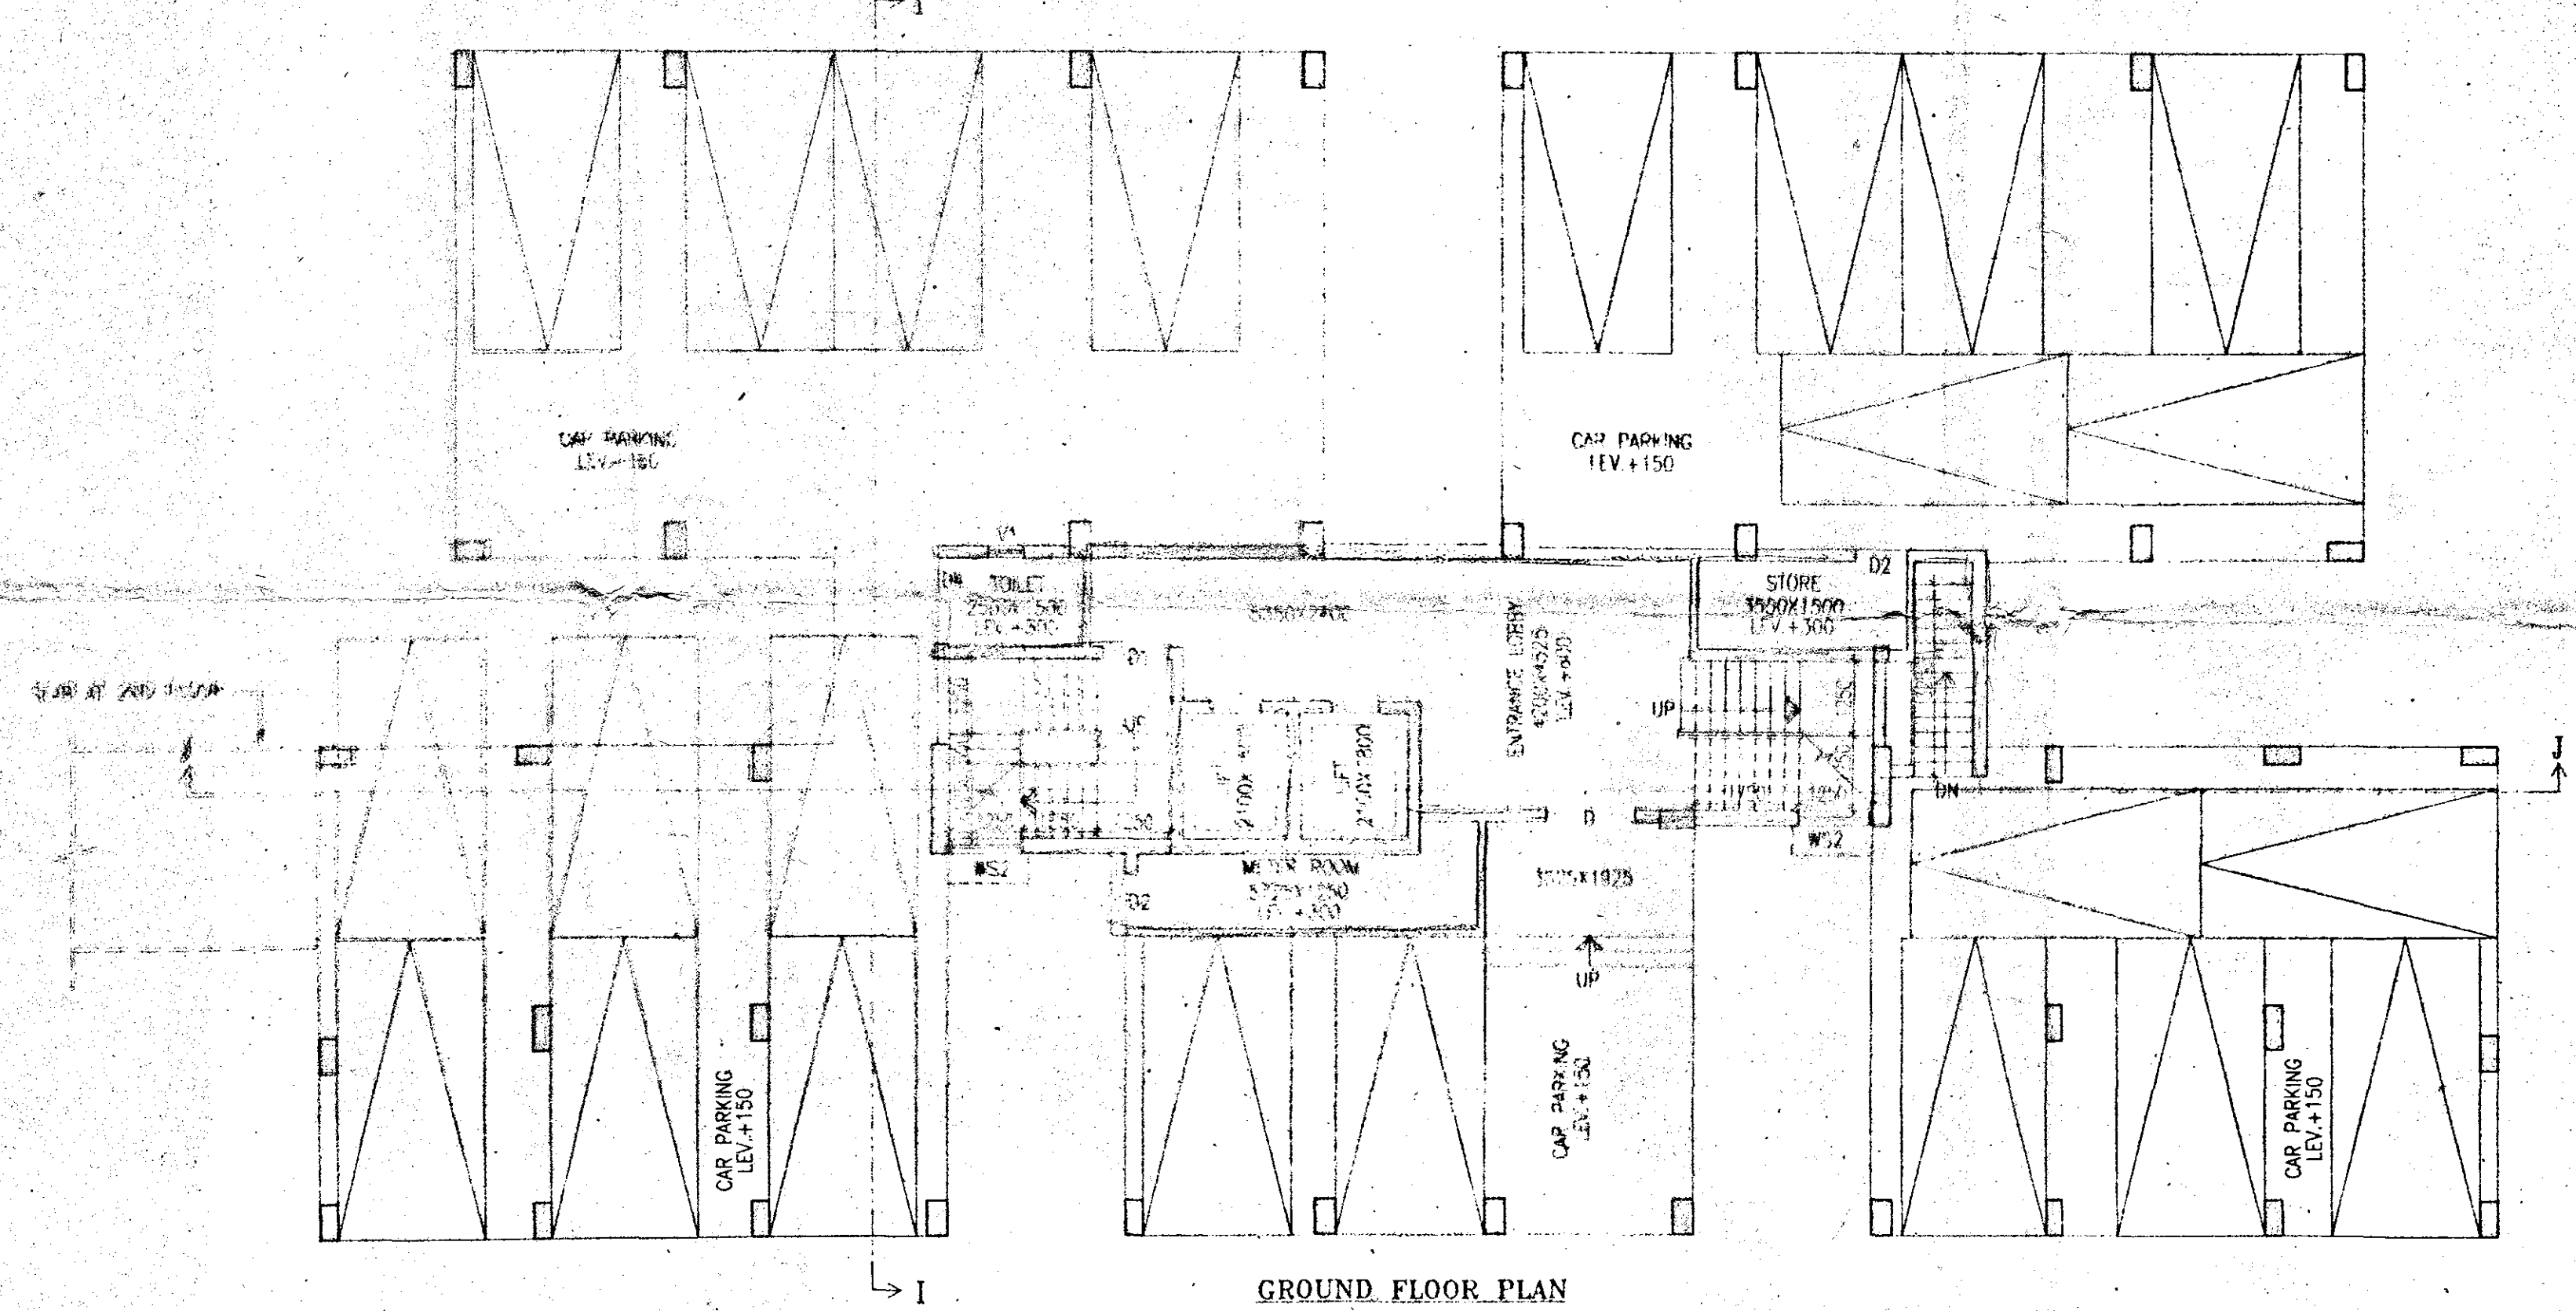

GROUND FLOOR PLAN
BLOCK - 5

Ms. Jagannath Heights Pvt. Ltd.

(Signature)
Auth. Representative
As Certified Engineer of Civil
1. Partha Sarathi Mitra, 2. Anirban Chatterjee
3. Sumanjit Das, 4. Sankar Kumar Das, 5. Sumanjit Das
& 6. Anirban Chatterjee, 7. Sumanjit Das, 8. Sumanjit Das
& 9. Anirban Chatterjee, 10. Sumanjit Das

SIGNATURE OF OWNER.

CERTIFICATE OF BUILDING PLAN

I/WE DO HEREBY CERTIFY THAT PLANS, ELEVATIONS AND SECTIONS AND OTHER STRUCTURAL DETAILS OF THE PROPOSED BUILDING ON HOLDING NO. 1204, DAKSHINANDI ROAD, KOL-700048, MOUZA - DAKSHINANDI, J.L. NO. 25, L.R. DAG NO. 876, 879 TO 897, 946, 955 TO 974, 971/1010, 921/1012, 970/1009, 972/1011, 1203/4615, L.R. KHATAN NO. 90, 137, 171, 662, P.S. - LAKE TOWN, UNDER S.D.M. WARD NO. - 33, DIST. - 24 P.S. (N), HAVE BEEN PREPARED IN CONFORMANCE WITH ALL RELEVANT PROVISION UNDER THE WEST BENGAL MUNICIPALITY (BUILDING) RULES 2007. THIS ALSO CERTIFY THAT ALL RELEVANT 'NO OBJECTION' CERTIFICATES FROM THE RESPECTIVE AUTHORITIES SUCH AS FIRE AND EMERGENCY SERVICES DEPARTMENT, AIRPORT AUTHORITY, TELECOMMUNICATION DEPARTMENT ETC. AS APPLICABLE IN THIS REGARD, ARE ALSO ENCLOSED WITH THE APPLICATION FOR SEEKING APPROVAL OF THE PLAN TO CONSTRUCTION/ADDITION/ALTERATION OF THE BUILDING ON THE SAID PLOT.

(Signature)
Dhiman Bhattacharjee
Lic No. 85000227

(Signature)
Rajkumar Agarwal
Member of Council of
Architectural Council of India
No. 273/200

SIG. OF LICENSED BUILDING SURVEYOR/ARCHITECT

CERTIFICATE OF STRUCTURAL STABILITY

I/WE HEREBY CERTIFY THAT THE FOUNDATION AND SUPERSTRUCTURE OF THE BUILDING PROPOSED FOR CONSTRUCTION ON HOLDING NO. 1204, DAKSHINANDI ROAD, KOL-700048, MOUZA - DAKSHINANDI, J.L. NO. 25, L.R. DAG NO. 876, 879 TO 897, 946, 955 TO 974, 971/1010, 921/1012, 970/1009, 972/1011, 1203/4615, L.R. KHATAN NO. 90, 137, 171, 662, P.S. - LAKE TOWN, UNDER S.D.M. WARD NO. - 33, DIST. - 24 P.S. (N), HAVE BEEN PERSONALLY INSPECTED AND SO DESIGNED BY ME/US WILL MAKE SUCH FOUNDATION AND SUPERSTRUCTURE SAFE IN ALL RESPECT INCLUDING THE CONSIDERATION OF BEARING CAPACITY AND SETTLEMENT OF SOIL AND OTHER CONDITIONS IF ANY CONFORMING TO ALL STIPULATIONS OF ALL RELEVANT IS CODE OF PRACTICE AND NATIONAL BUILDING CODE.

(Signature)
Dhiman Bhattacharjee
Lic No. 85000227

(Signature)
Alok Roy
Engineer General
Kolkata Municipal Corporation
Lic No. 85000227

SIG. OF STRUCTURAL ENGINEER

SIG. OF GEOTECHNICAL ENGINEER

CERTIFICATE OF STRUCTURAL REVIEWER

I/WE HEREBY CERTIFY THAT THE BUILDING SITE PROPOSED FOR CONSTRUCTION AT HOLDING NO. 1204, DAKSHINANDI ROAD, KOL-700048, MOUZA - DAKSHINANDI, J.L. NO. 25, L.R. DAG NO. 876, 879 TO 897, 946, 955 TO 974, 971/1010, 921/1012, 970/1009, 972/1011, 1203/4615, L.R. KHATAN NO. 90, 137, 171, 662, P.S. - LAKE TOWN, UNDER S.D.M. WARD NO. - 33, DIST. - 24 P.S. (N), HAS BEEN VISITED BY ME/US AND ALL THE DESIGN, DRAWINGS, ETC. OF THE DRAWING NUMBER SERIAL 17, SOIL TEST REPORT AND LOAD TEST RESULTS FOR FOUNDATION AND SUPERSTRUCTURE HAVE BEEN DAILY REVIEWED CONFORMING TO STIPULATIONS OF ALL LATEST RELEVANT IS CODE OF PRACTICE AND NATIONAL BUILDING CODE AND IT IS FOUND THAT EVERYTHING IS COMPLETELY IN ORDER AND THE PROPOSED FOUNDATION AND SUPERSTRUCTURE ARE SAFE IN ALL RESPECT.

(Signature)
ASHIM KUMAR DAS
Lic No. 85000227

SIG. OF STRUCTURAL REVIEWER

DATE	JOB. NO.	DEALT	CHECKED	SHEET NO.
13.09.17	ARCH/641/2017	SMR/ITI		07 OF 11

SCALE: 1:100
ARCHITECT
RAJ AGARWAL & ASSOCIATES
6B, ROYD STREET, KOLKATA-16