



N B HIGHRISE
WHERE QUALITY COMES FIRST

N B HIGHRISE PVT. LTD.

2, Netaji Subhash Road, Liluah, Howrah - 711 204, Ph.: 2645-1122, (M): 9831200470

E-mail : nbhighrise123@gmail.com • CIN No. : U70109WB2011PTC167952

NUMBER, TYPE & CARPET AREA OF APARTMENTS WITH THE AREA OF EXCLUSIVE BALCONY OR VERANDAH AREAS

Date: 02.07.2019

To

The Office of West Bengal Housing Industry Regulatory Authority

Calcutta Greens Commercial Complex (1st Floor)

1050/2, Survey Park

Kolkata – 700 075

**Sub: Number, Type & Carpet Area of Apartments with the Area of Exclusive
Balcony or Verandah Areas**

Dear sir/madam,

This is to inform you that I, Sayan Biswas s/o Mr. Samar Biswas residing at 6/2/B/1 Raj Krishna Kumar Street, Belurmath, Howrah – 711202 and Director (DIN No. 06670099) of N.B.Highrise Pvt. Ltd. (CIN No. U70109WB2011PTC167952) has applied for registration of a a real-estate project named “N.B.Railview (Project ID: NPR-00805).”

The details of the number, type and carpet area of apartments with the area of exclusive balcony or verandah areas are attached with this document.

Kindly take a note of it.

Thanking You

Yours faithfully,

N. B. HIGHRISE PVT. LTD.


Sayan Biswas
Director



FLOOR PLAN (A,B,C & D) AT 'N. B. RAIL VIEW' AT PRE. NO. 2 NETAJI SUBHAS ROAD, LILUAH, BLOCK - RAJDHANI, L. R. DAG NO.1994, L. R. KHATIAN NO. 7513, J. L. NO. - 12, MOUZA - LILUAH, P. S. - LILUAH, DIST. - HOWRAH, WARD NO. 65, UNDER HOWRAH MUNICIPAL CORPORATION .

**SCALE -
1" = 8'-0"**

RAJDHANI (1 ST. FL. TO 6 TH. FL.)					
FLAT NO.	FLAT TYPE	CARPET AREA		BUILT-UP AREA (S.FT.)	SALEABLE AREA (S.FT.)
		FLAT (S.FT.)	VER. (S.FT.)		
A.	3 BHK+ 2 TOIL.	833.0	37.0	935.0	1215.0
B.	3 BHK+ 2 TOIL.	842.0	35.0	956.0	1238.0
C.	2 BHK+ 2 TOIL.	658.0	37.0	748.0	971.0
D.	2 BHK+ 2 TOIL.	650.0	36.0	742.0	975.0

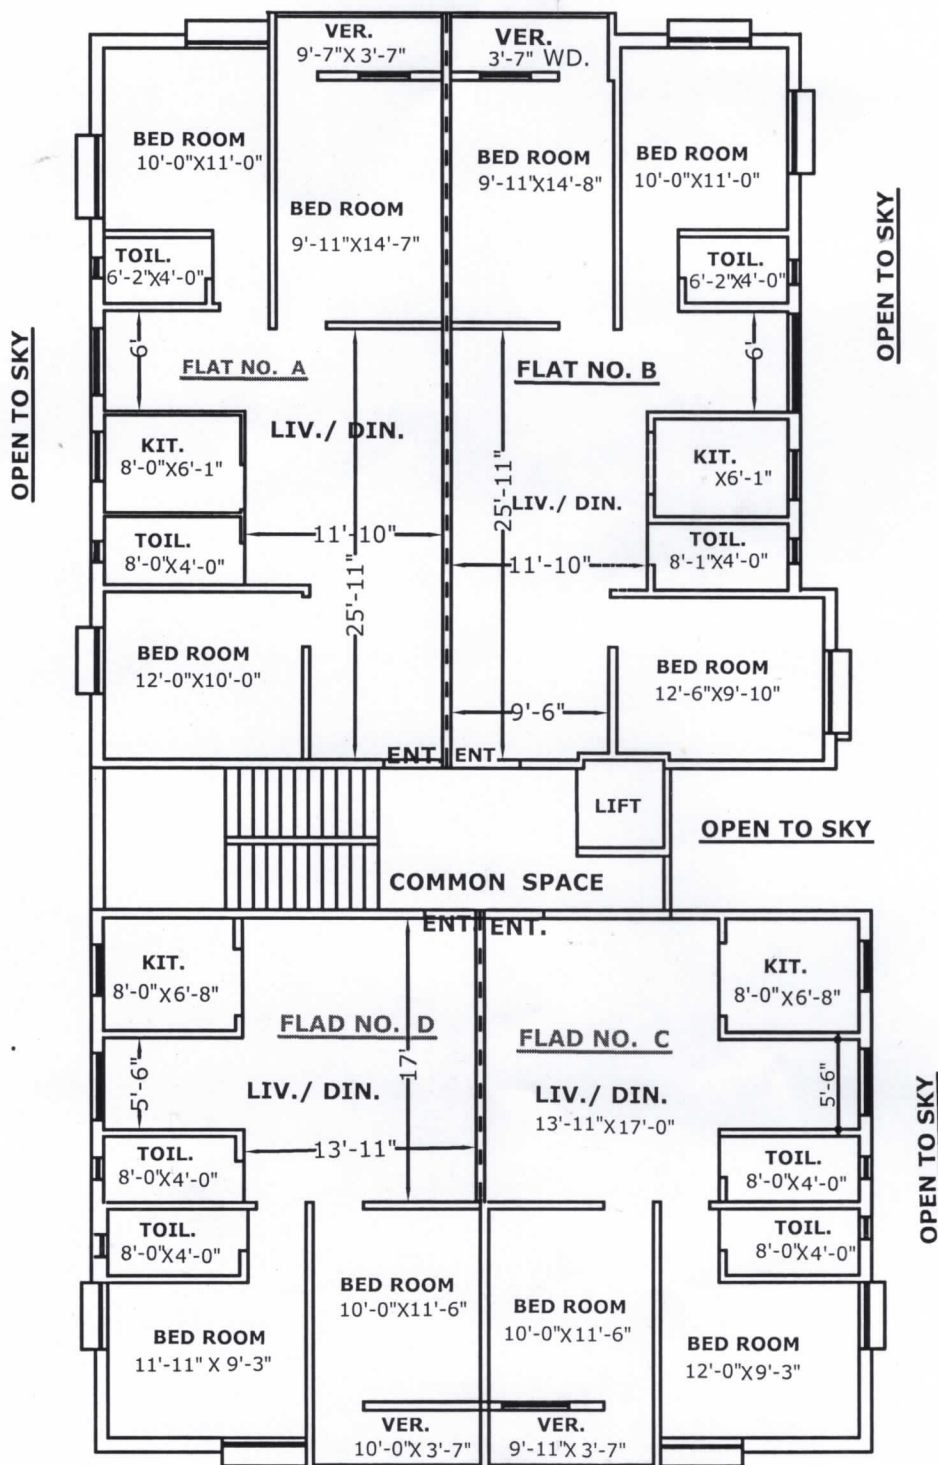

N. B. HIGHRISE PVT. LTD.

Sayan Biswas
Director


DELT. BY - S. DEY.



FLOOR PLAN (A,B,C & D) AT 'N. B. RAIL VIEW' AT PRE. NO. 2 NETAJI SUBHAS ROAD, LILUAH, BLOCK - DURANTO, L. R. DAG NO.1994, L. R. KHATIAN NO. 7513, J. L. NO. - 12, MOUZA - LILUAH, P. S. - LILUAH, DIST. - HOWRAH, WARD NO. 65, UNDER HOWRAH MUNICIPAL CORPORATION .

SCALE - 1" = 8'-0"

D U R A N T O (1 S T. F L. T O 6 T H. F L.)					
FLAT NO.	FLAT TYPE	CARPET AREA		BUILT-UP AREA (S.F.T.)	SALEABLE AREA (S.F.T.)
		FLAT (S.F.T.)	VER. (S.F.T.)		
A.	2 BHK+ 2 TOIL.	632.0	35.0	785.0	948.0
B.	2 BHK+ 2 TOIL.	630.0	35.0	759.0	948.0
C.	3 BHK+ 2 TOIL.	824.0	36.0	972.0	1215.0
D.	3 BHK+ 2 TOIL.	818.0	34.0	974.0	1218.0

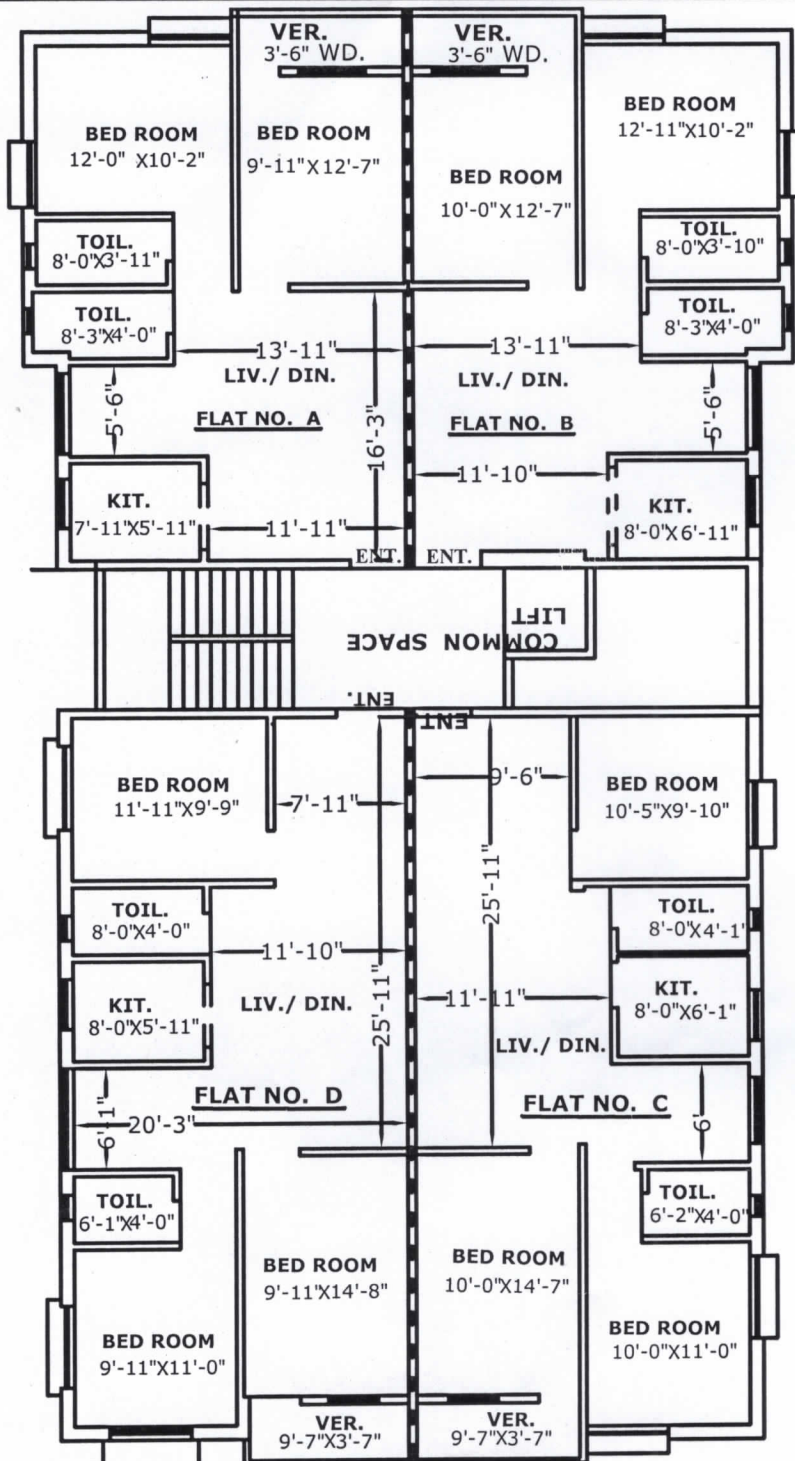

N. B. HIGHRISE PVT. LTD.
Sayan Biswas
 Director


DELT. BY - S. DEY.



FLOOR PLAN (A,B,C & D) AT 'N. B. RAIL VIEW' AT PRE. NO. 2 NETAJI SUBHAS ROAD, LILUAH, BLOCK - SATABDI, L. R. DAG NO.1994, L. R. KHATIAN NO. 7513, J. L. NO. - 12, MOUZA - LILUAH, P. S. - LILUAH, DIST. - HOWRAH, WARD NO. 65, UNDER HOWRAH MUNICIPAL CORPORATION .

SCALE - 1" = 8'-0"

S A T A B D T (2 ND. FL. TO 6 TH. FL.)					
FLAT NO.	FLAT TYPE	CARPET AREA		BUILT-UP AREA (S.F.T.)	SALEABLE AREA (S.F.T.)
		FLAT (S.F.T.)	VER. (S.F.T.)		
A.	2 BHK+ 2 TOIL.	612.0	31.0	740.0	925.0
B.	2 BHK+ 2 TOIL.	593.0	29.0	762.0	913.0
C.	2 BHK+ 2 TOIL.	633.0	38.0	760.0	950.0
D.	3 BHK+ 2 TOIL.	808.0	38.0 33.0	987.0	1230.0
E.	3 BHK+ 2 TOIL.	763.0	31.0	911.0	1139.0

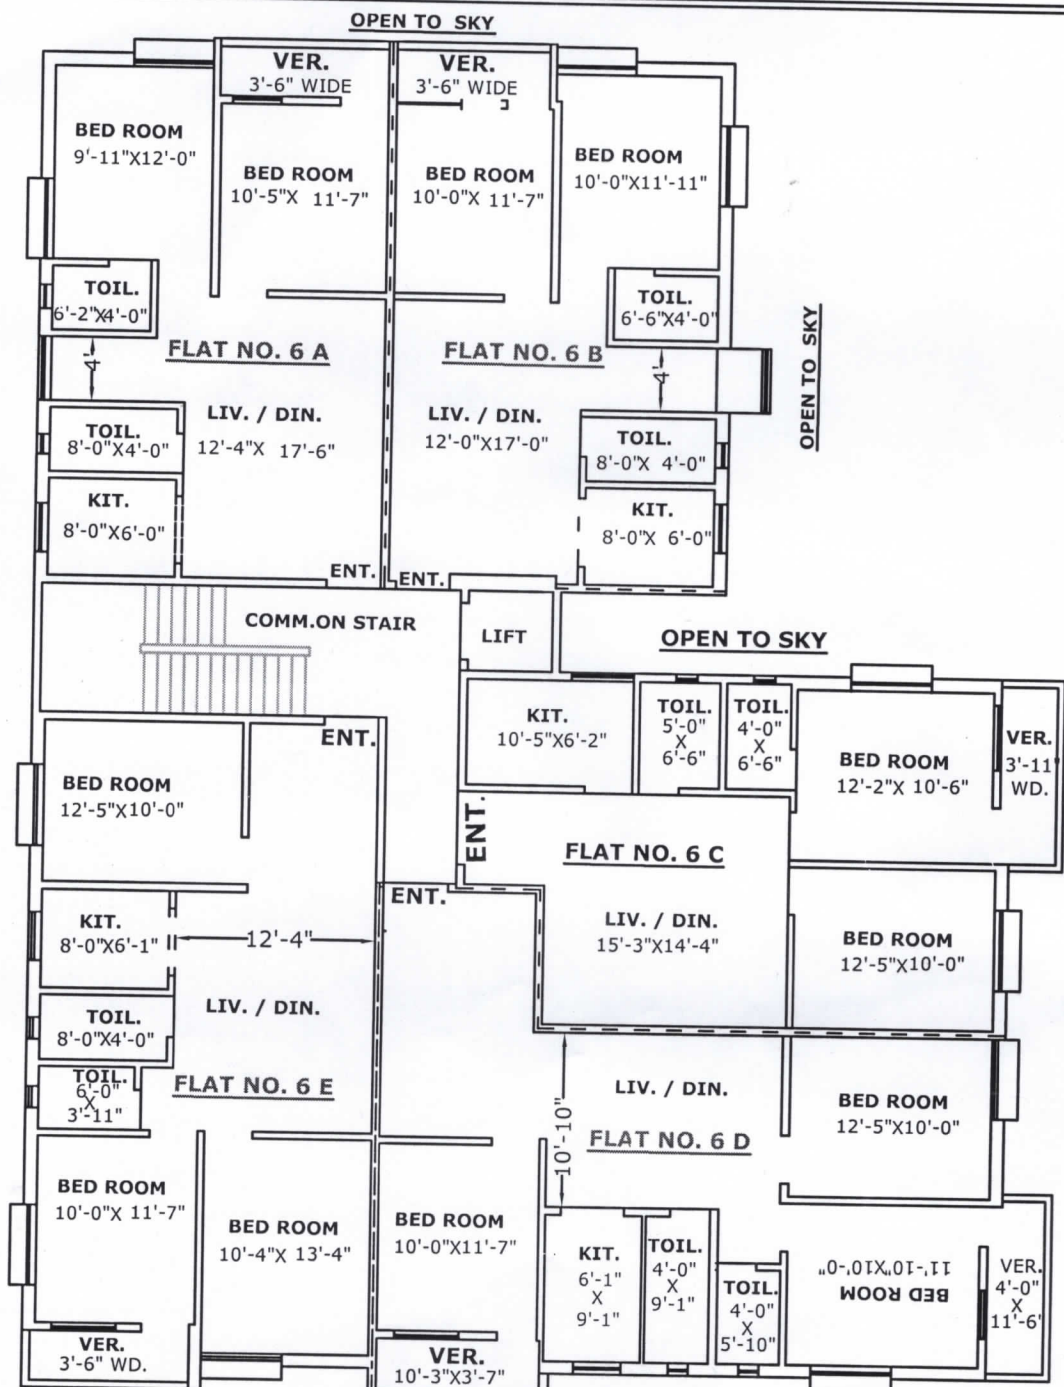

OPEN TO SKY

N. B. HIGHRISE PVT. LTD.

Sayan Biswas
Director

DEL.T. BY - S. DEY.