




FRONT ELEVATION

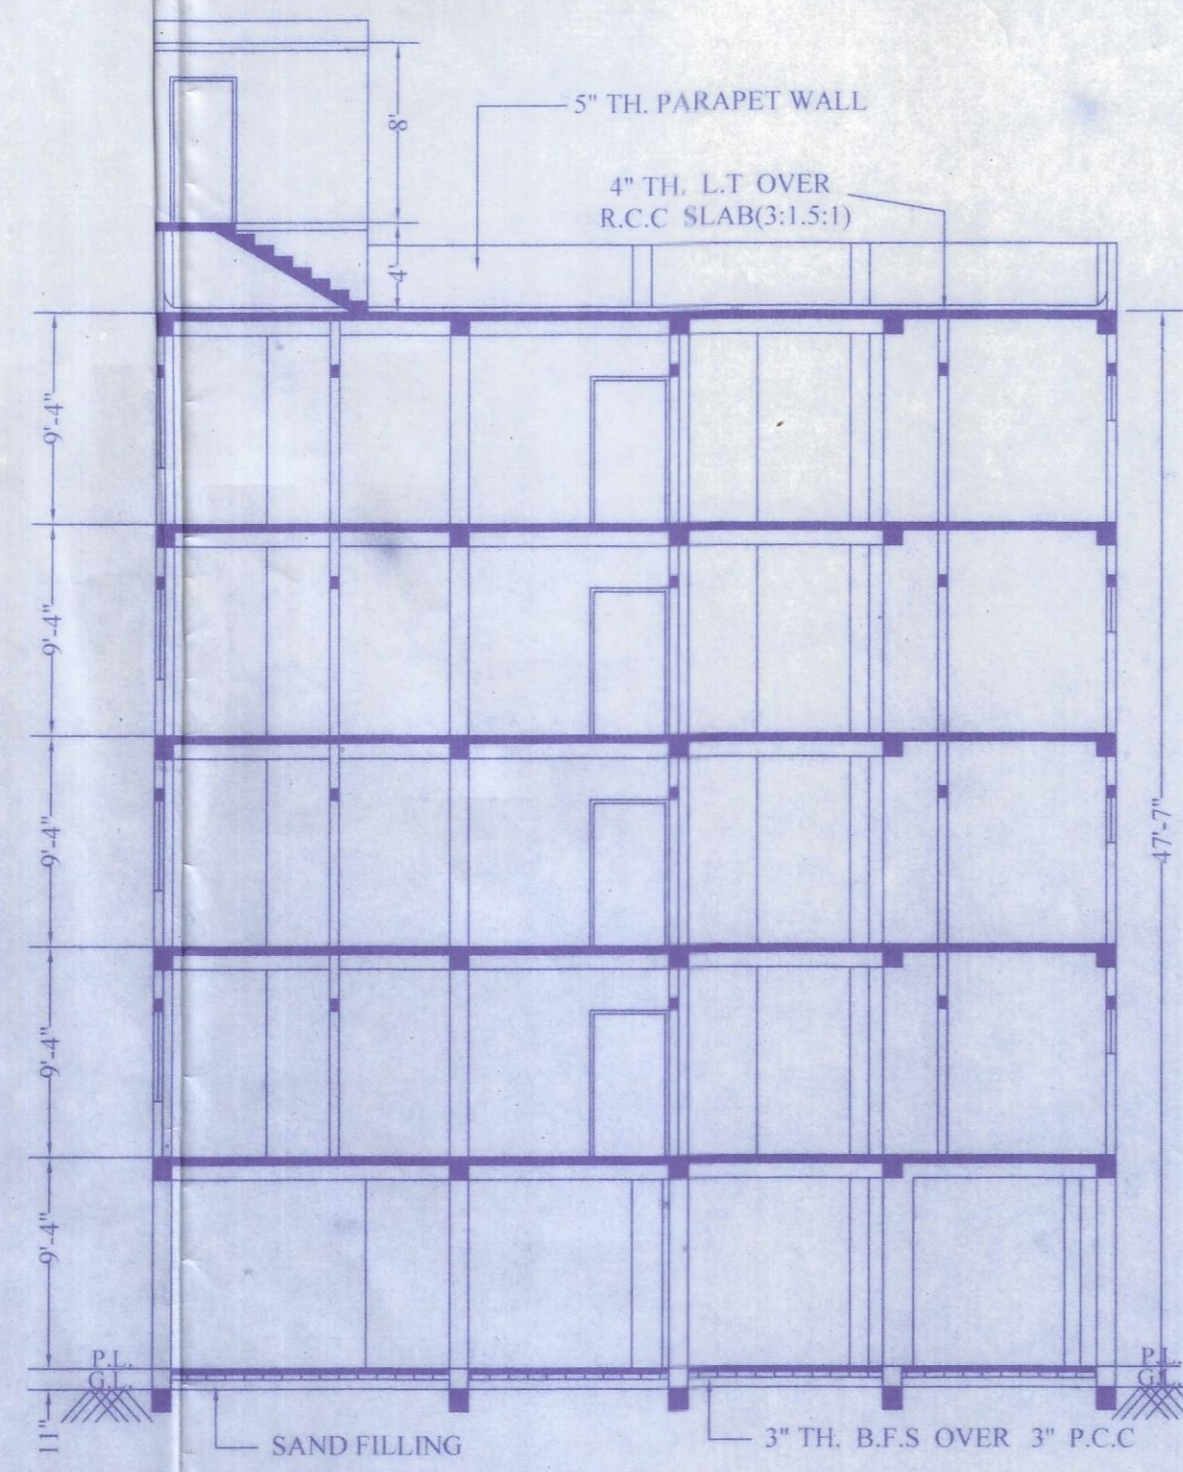

SECTION AT- "A-B"

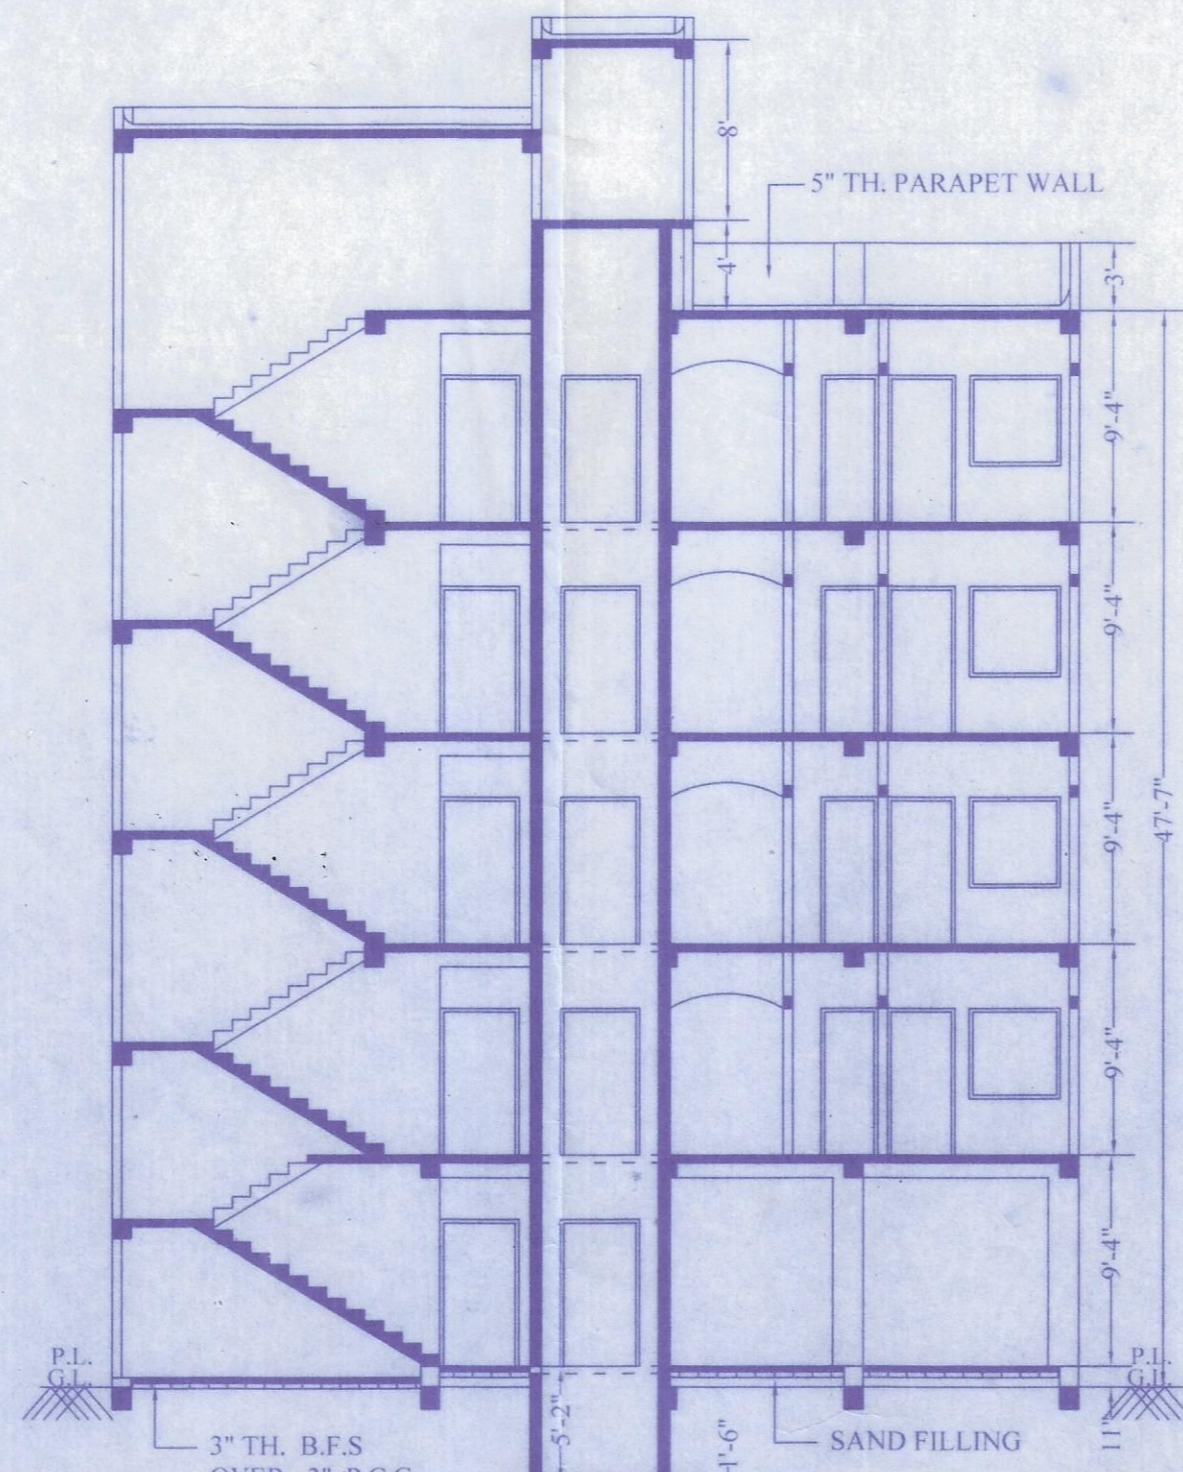


SECTION AT- "C-D"

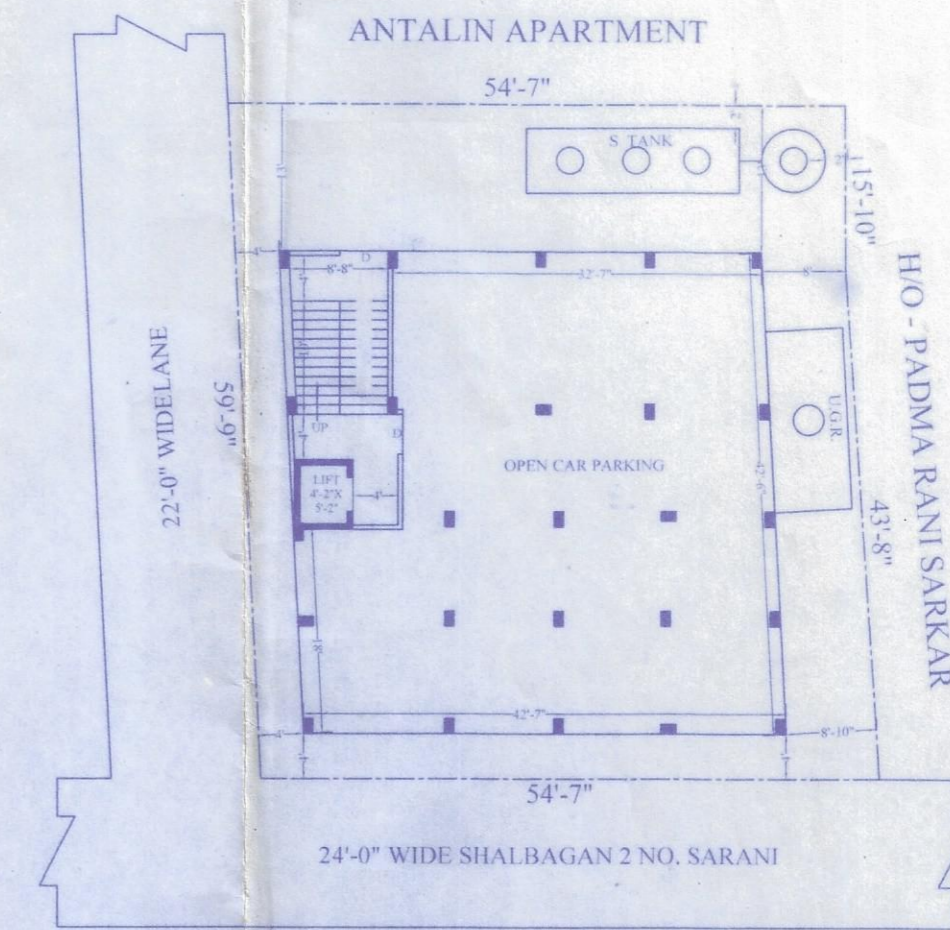


SITE PLAN
SCALE: 1" = 16'-0"

SCHEDULE OF DOOR'S & WINDOW'S


D1 - 3'-6" X 6'-6"	W - 5'-0" X 4'-0"
D1 - 3'-0" X 6'-6"	W1 - 4'-0" X 4'-0"
D2 - 2'-6" X 6'-6"	W2 - 3'-0" X 4'-0"
	W3 - 2'-0" X 2'-0"

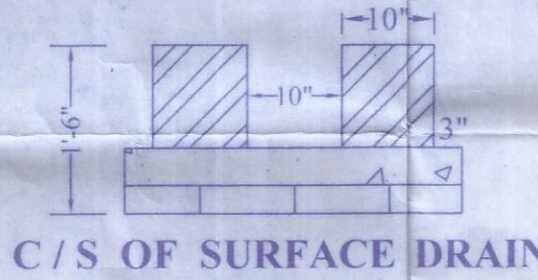


C/S OF SURFACE DRAIN
SCALE: 1" = 8'-0"

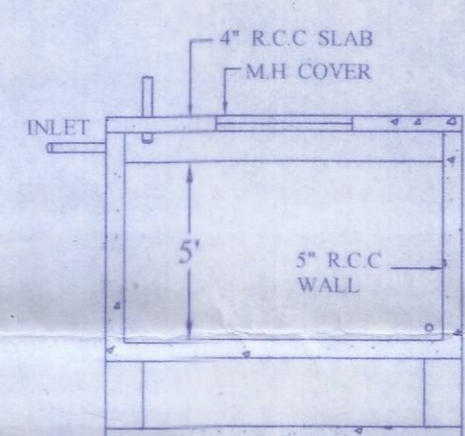


SECTION AT X-X

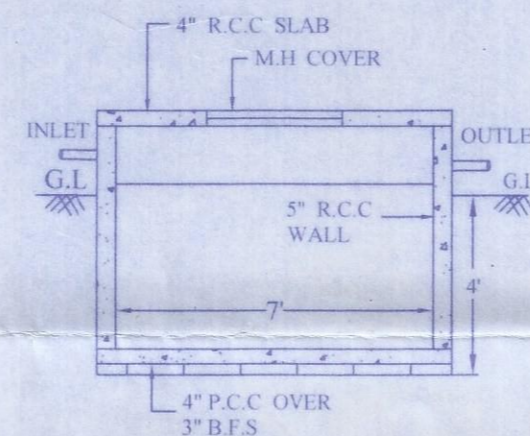


SECTION AT N-N

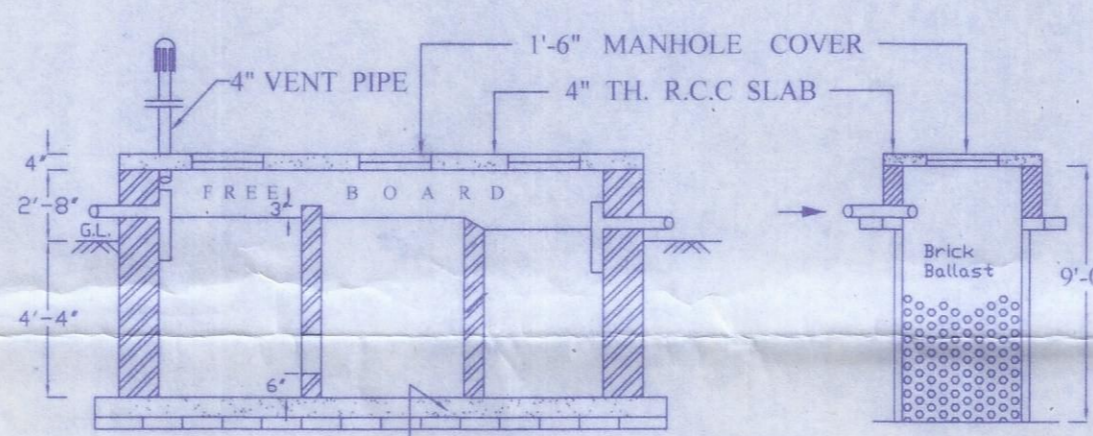


DETAILS OF SEPTIC TANK & SOAK PIT.
SCALE: 1" = 4'-0"

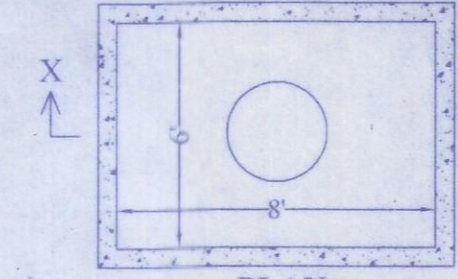


PLAN DETAILS OF OHR.
SCALE: 1" = 4'-0"

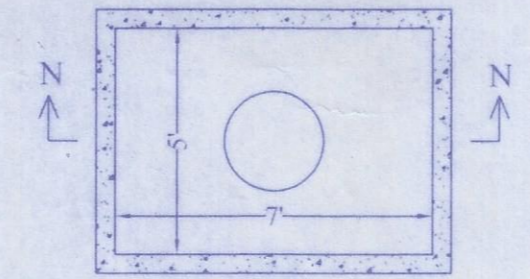


PLAN DETAILS OF UGR.
SCALE: 1" = 4'-0"

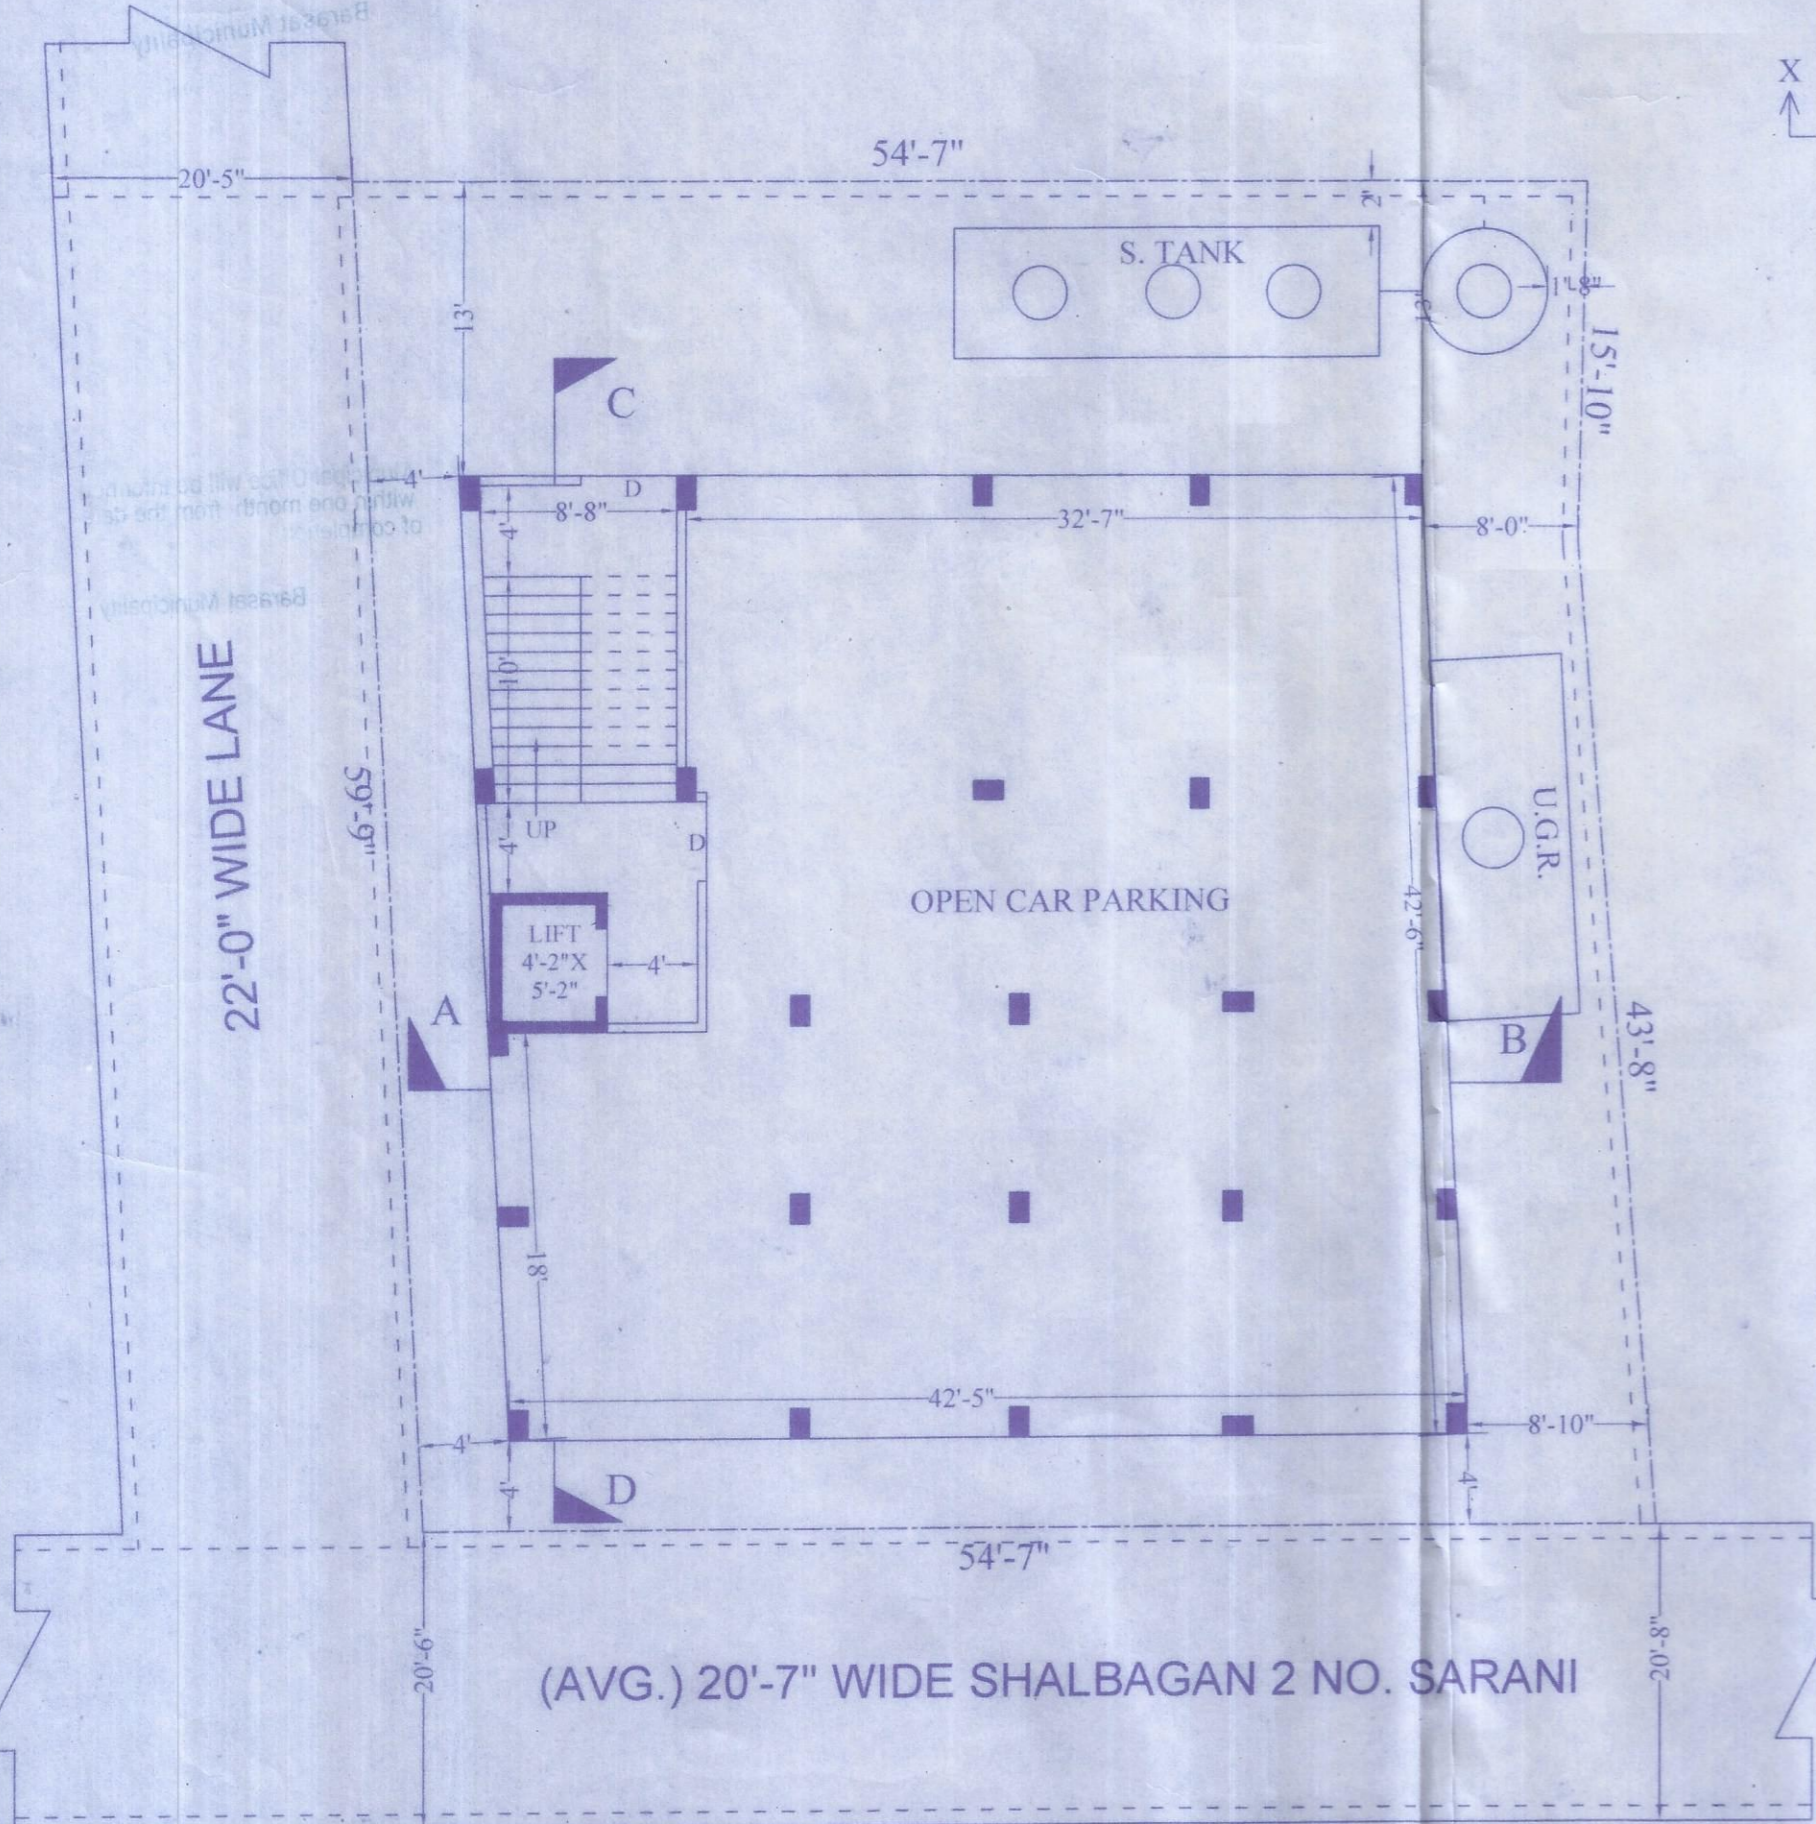

GROUND FLOOR PLAN
SCALE: 1" = 8'-0"

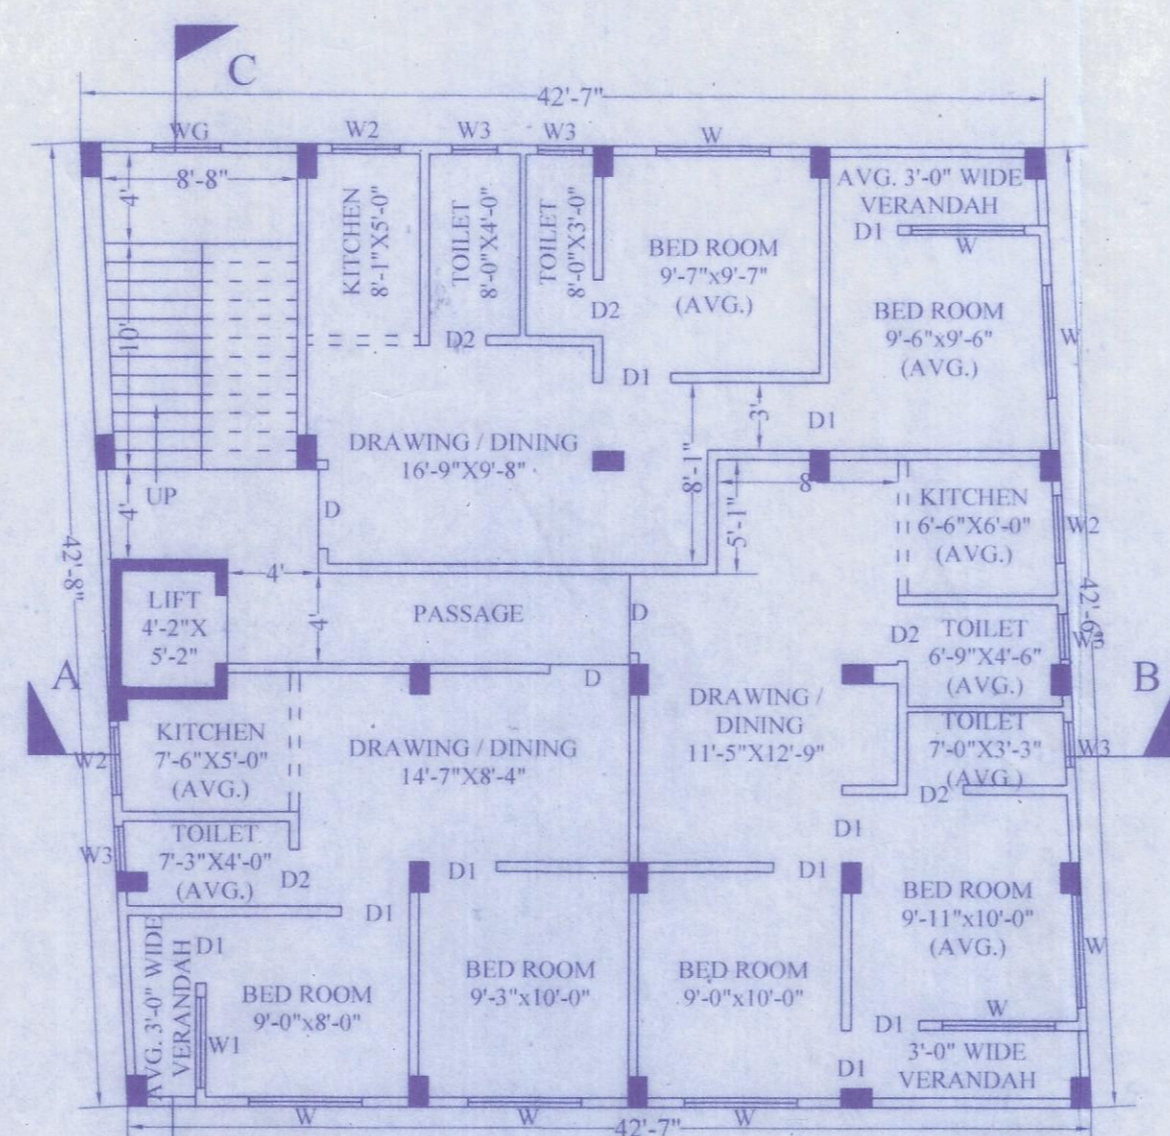

TYPICAL FLOOR PLAN (1ST, 2ND, 3RD & 4TH).
SCALE: 1" = 8'-0"

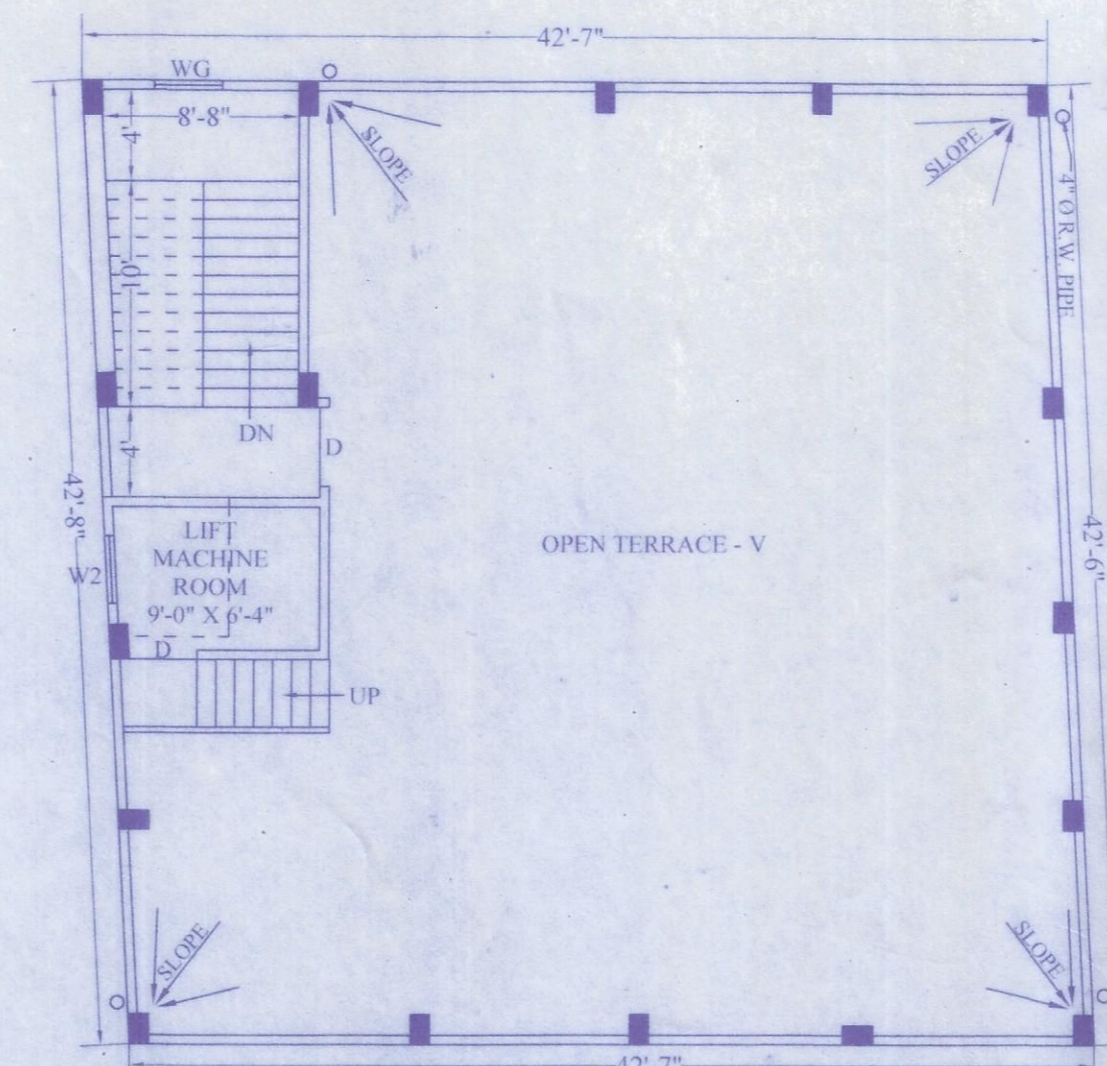

ROOF PLAN
SCALE: 1" = 8'-0"

PROPOSED G+4 STORIED RESIDENTIAL BUILDING PLAN OF (1) SRI SAIBAL DUTTA, (2) SMT. SAPTAPARNA DAS, AT MOUZA=NOAPARA, J.L. NO.-83, RE.SA. NO.-137, TOUZI NO.-146, PARGANA= ANOWARPUR, L.O.P. NO.=137, COMPRISED IN C.S. DAG NO.-1606, R.S. DAG NO.=1102, C.S. & R.S. KHATIAN NO.=342, HOLDING NO.= 412, PREMISES AT SHALBAGAN 2 NO. SARANI WARD NO.=3, UNDER BARASAT MUNICIPALITY, P.S. = BARASAT, DIST.=24 PARGANAS (N).

AREA STATEMENT

- TOTAL LAND AREA = 04 KH.- 08 CH. - 00 SFT (As per deed)
- TOTAL LAND AREA = 04 KH. - 07 CH. - 35 SFT(Physically)
- GROUND FLOOR COVERED AREA = 1811 SFT.
- CARPARKING AREA = 1571 SFT.
- STAIR+LIFT AREA = 240 SFT.
- 1ST. FLOOR COVERED AREA = 1811 SFT.
- 2ND. FLOOR COVERED AREA = 1811 SFT.
- 3RD. FLOOR COVERED AREA = 1811 SFT.
- 4TH. FLOOR COVERED AREA = 1811 SFT.

Sanction Serial No. 1925

Sanctioned / Approved
Chairman
Barasat Municipality



Building Plan Sanctioned Meeting Date: 27/06/19.

CHECKED & VERIFIED
Assistant Engineer
Barasat Municipality

Saibal Dutta
Saptaparna Das

SIGN. OF OWNER(S)

27/06/19
Arbab Kumar Das
B.E. (Civl), M. Tech. (Structural), M.I.E.
Consultant Civil & Structural Engineer
5/12, Sarojini Pally, Barasat, Kolkata - 128
Licence No. B.M.A. A-019/ST.E

SIGN. OF ENGINEER