

Plan Sanctioned
 Approved by the
 Municipal Corporation
 No. 165(E) / 60/2024/14/17
 DATED: 15.03.2024


The sanctioned building plan will remain valid only in case of structural alterations. The owner is responsible for the maintenance of the building. The plan is valid only for the purpose mentioned in the sanctioning order. No other use is permitted without the sanctioning authority's approval.

DEVIATION MEANS DEMOLITION
 PLINTH LEVEL CERTIFICATE & OCCUPANCY CERTIFICATE ARE VALID ONLY AS PER BUILDING RULES



SIGNATURE & DECLARATION OF OWNER
 I, THE UNDERSIGNED, DECLARE THAT THE LAND IS FREE FROM ANY DEBTS & COURT CASE.

SIGNATURE OF ENGINEER
 I, THE UNDERSIGNED, CERTIFY THAT THE SITE HAS BEEN MARKED ACCORDING TO THE SANCTIONED PLAN AND THE FOUNDATION HAS BEEN MADE ON THE BASIS OF THE SANCTIONED PLAN.


S. K. Srinivasan
 S. K. Srinivasan
 Civil Engineer
 No. 057

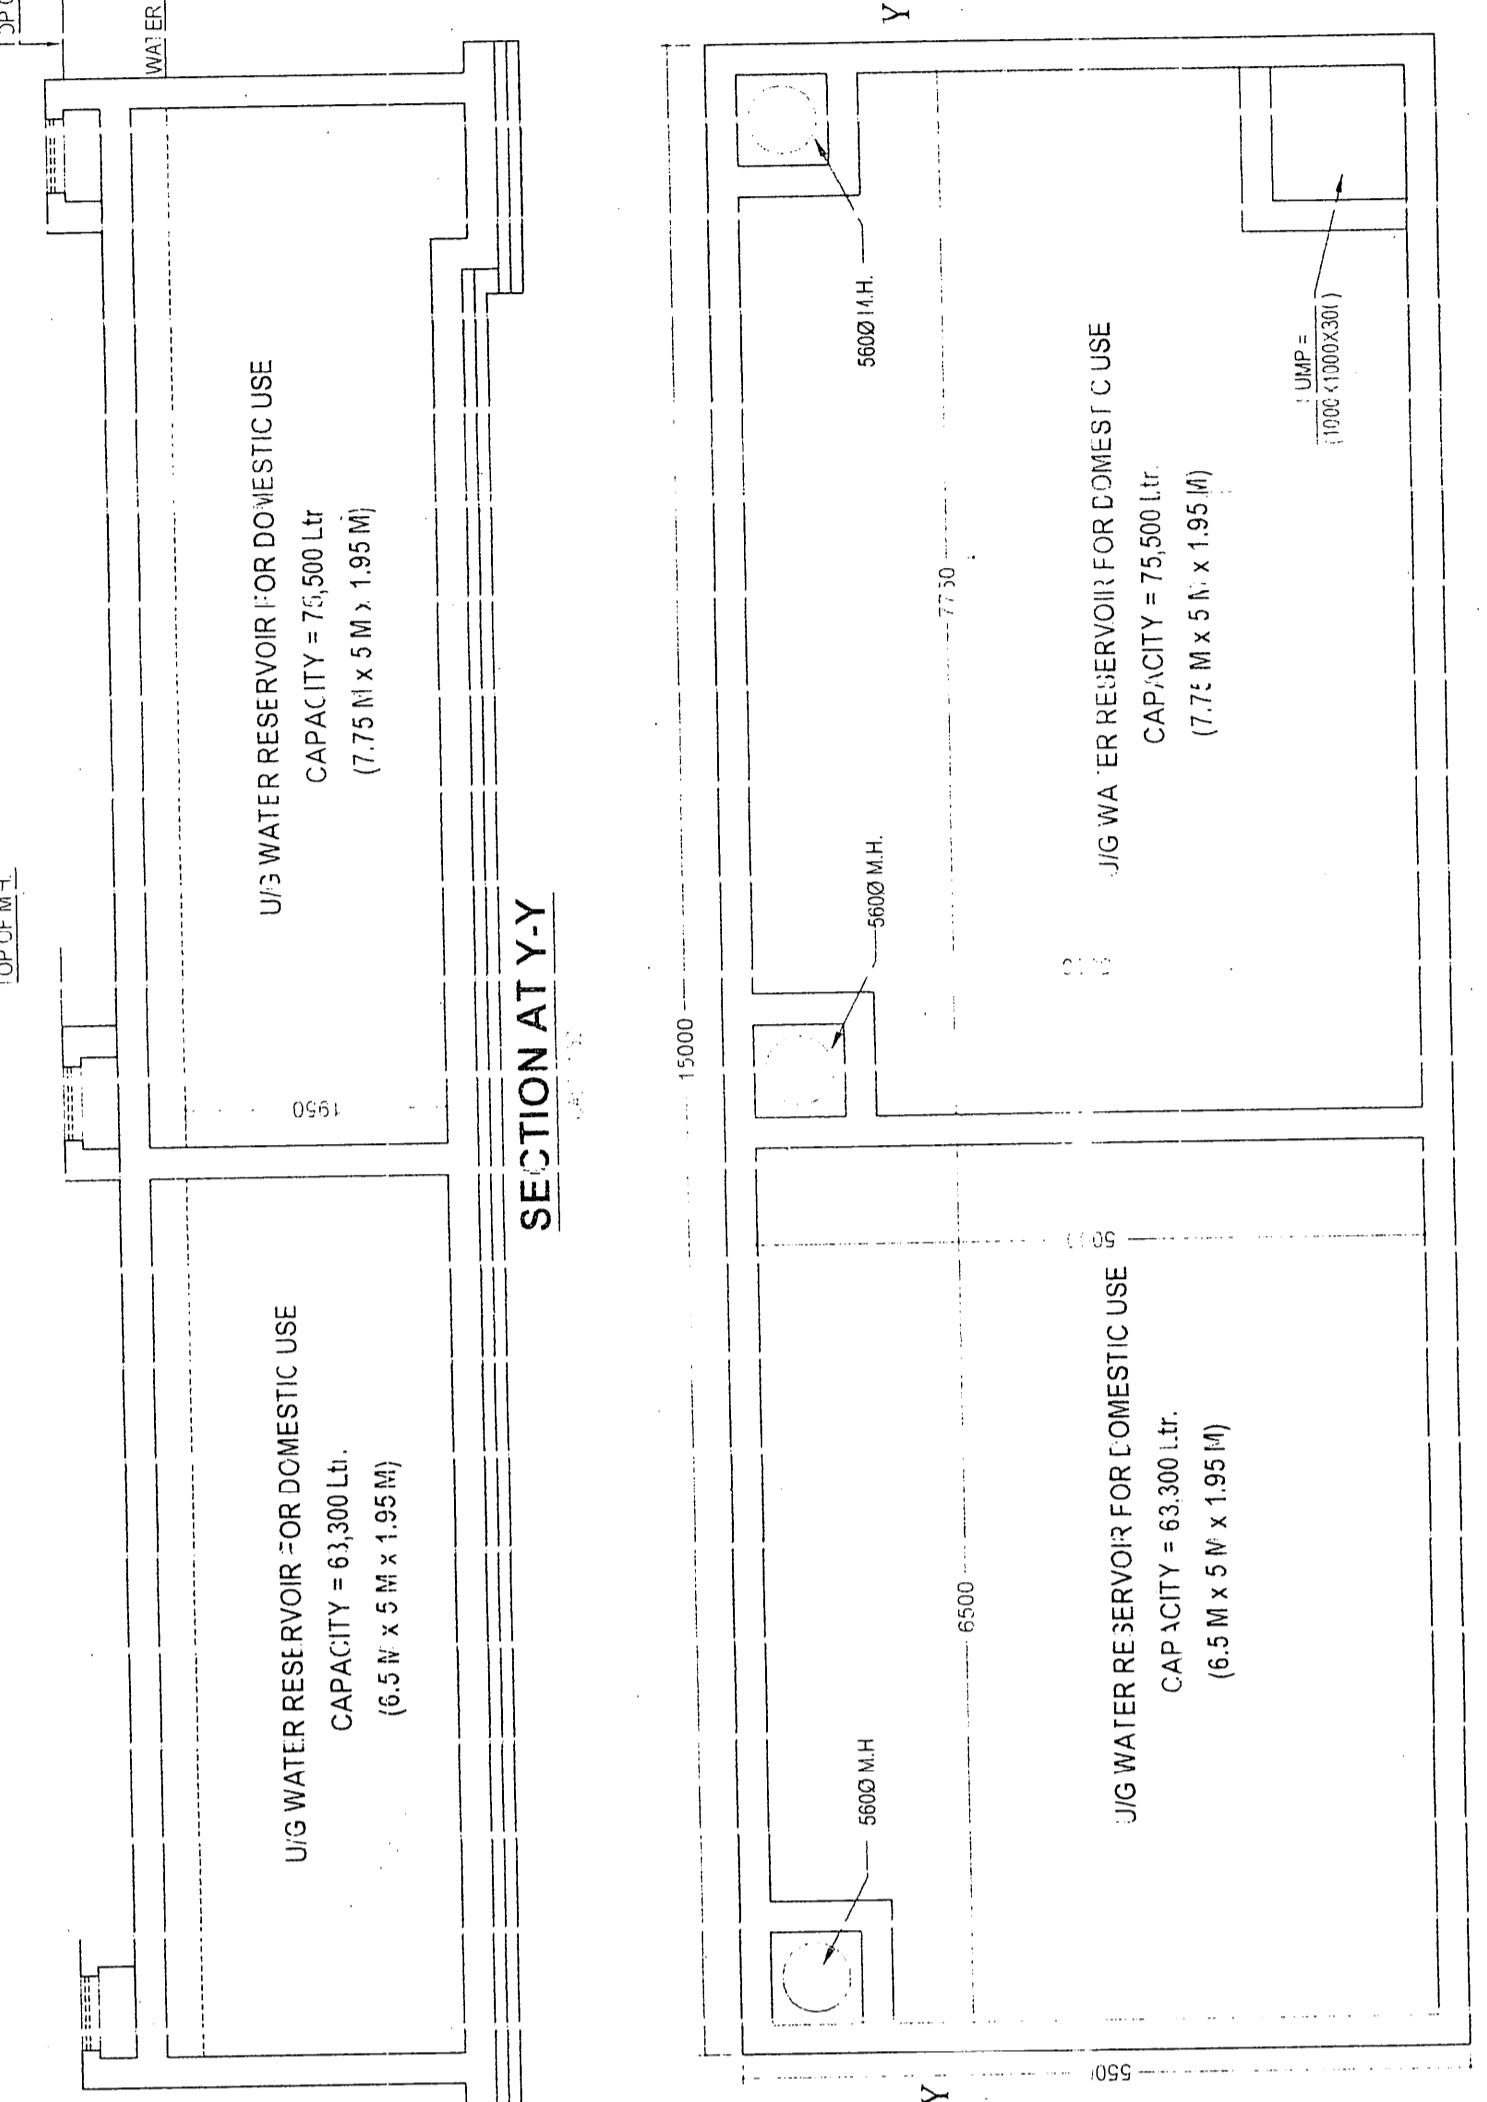


PLAN OF UNDER GROUND FIRE & DOMESTIC WATER RESERVOIR (2nos)
 SCALE: 1:50

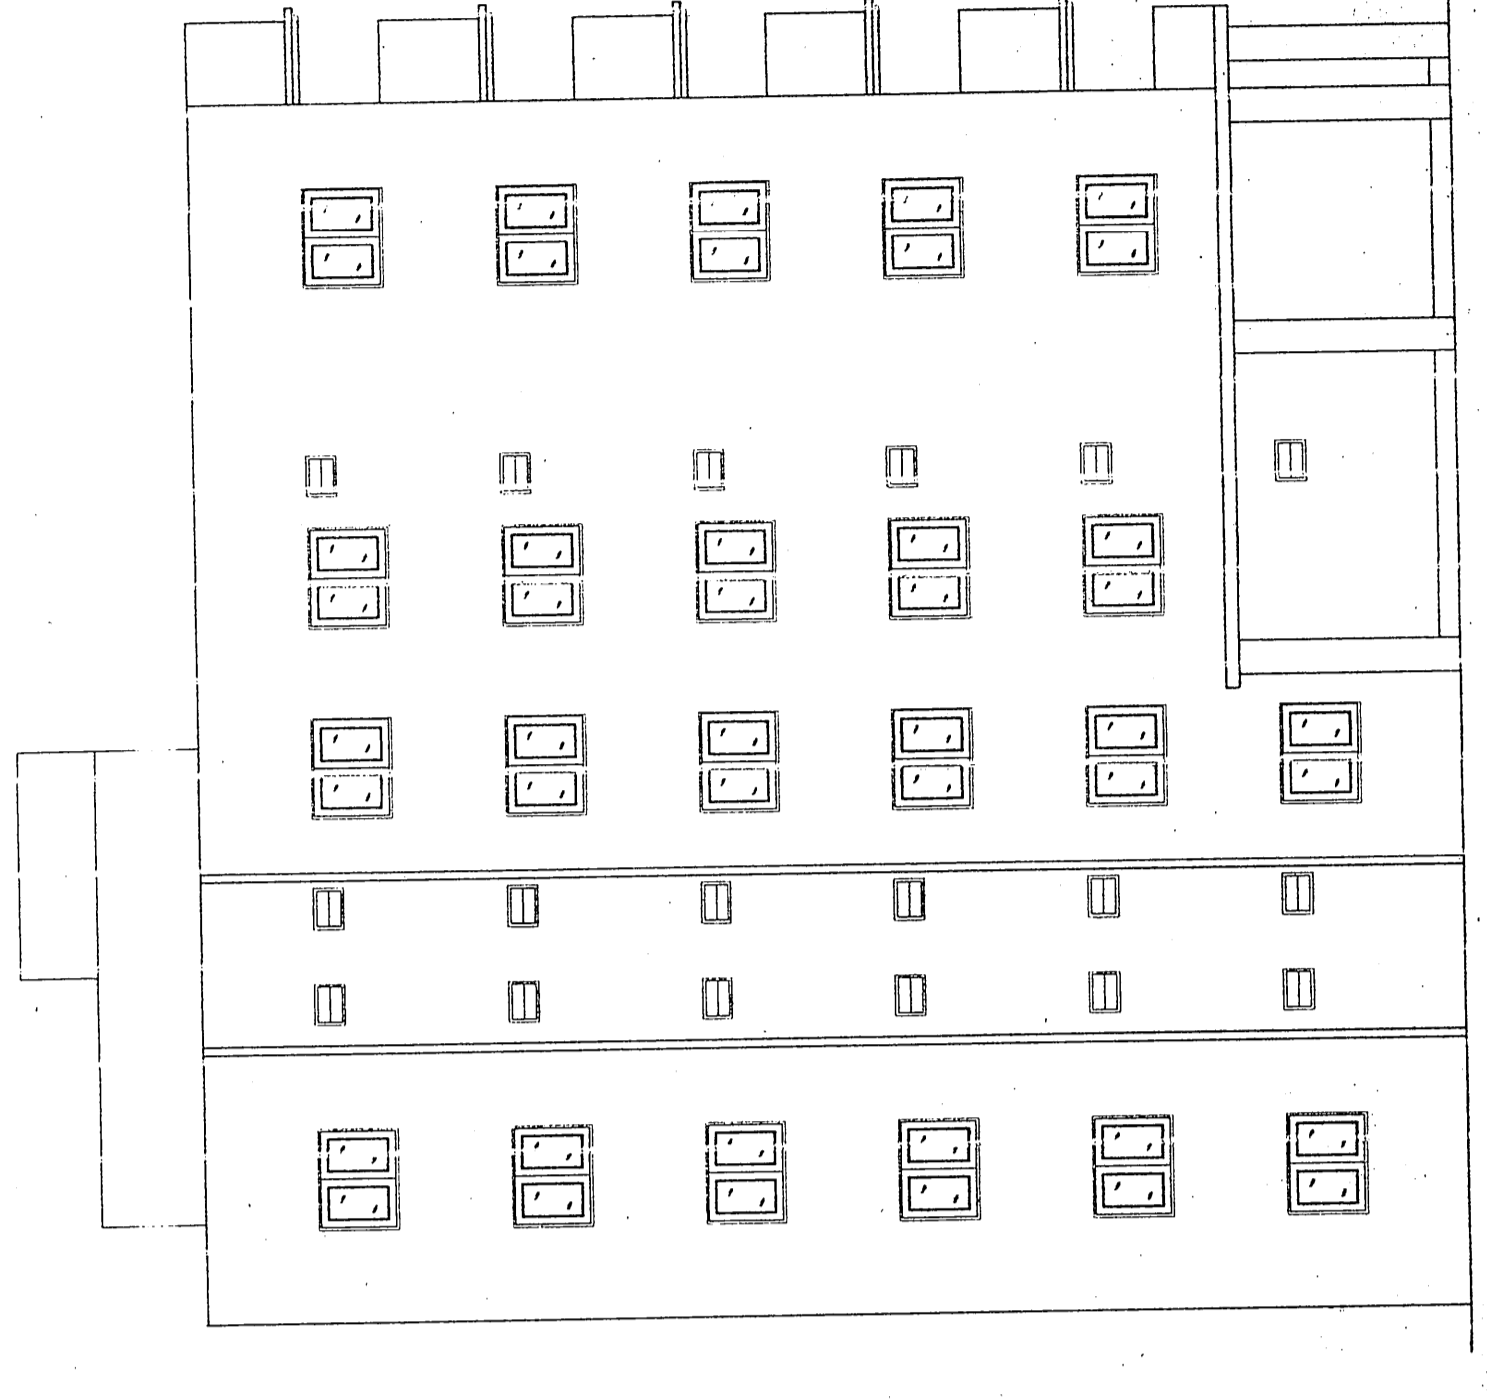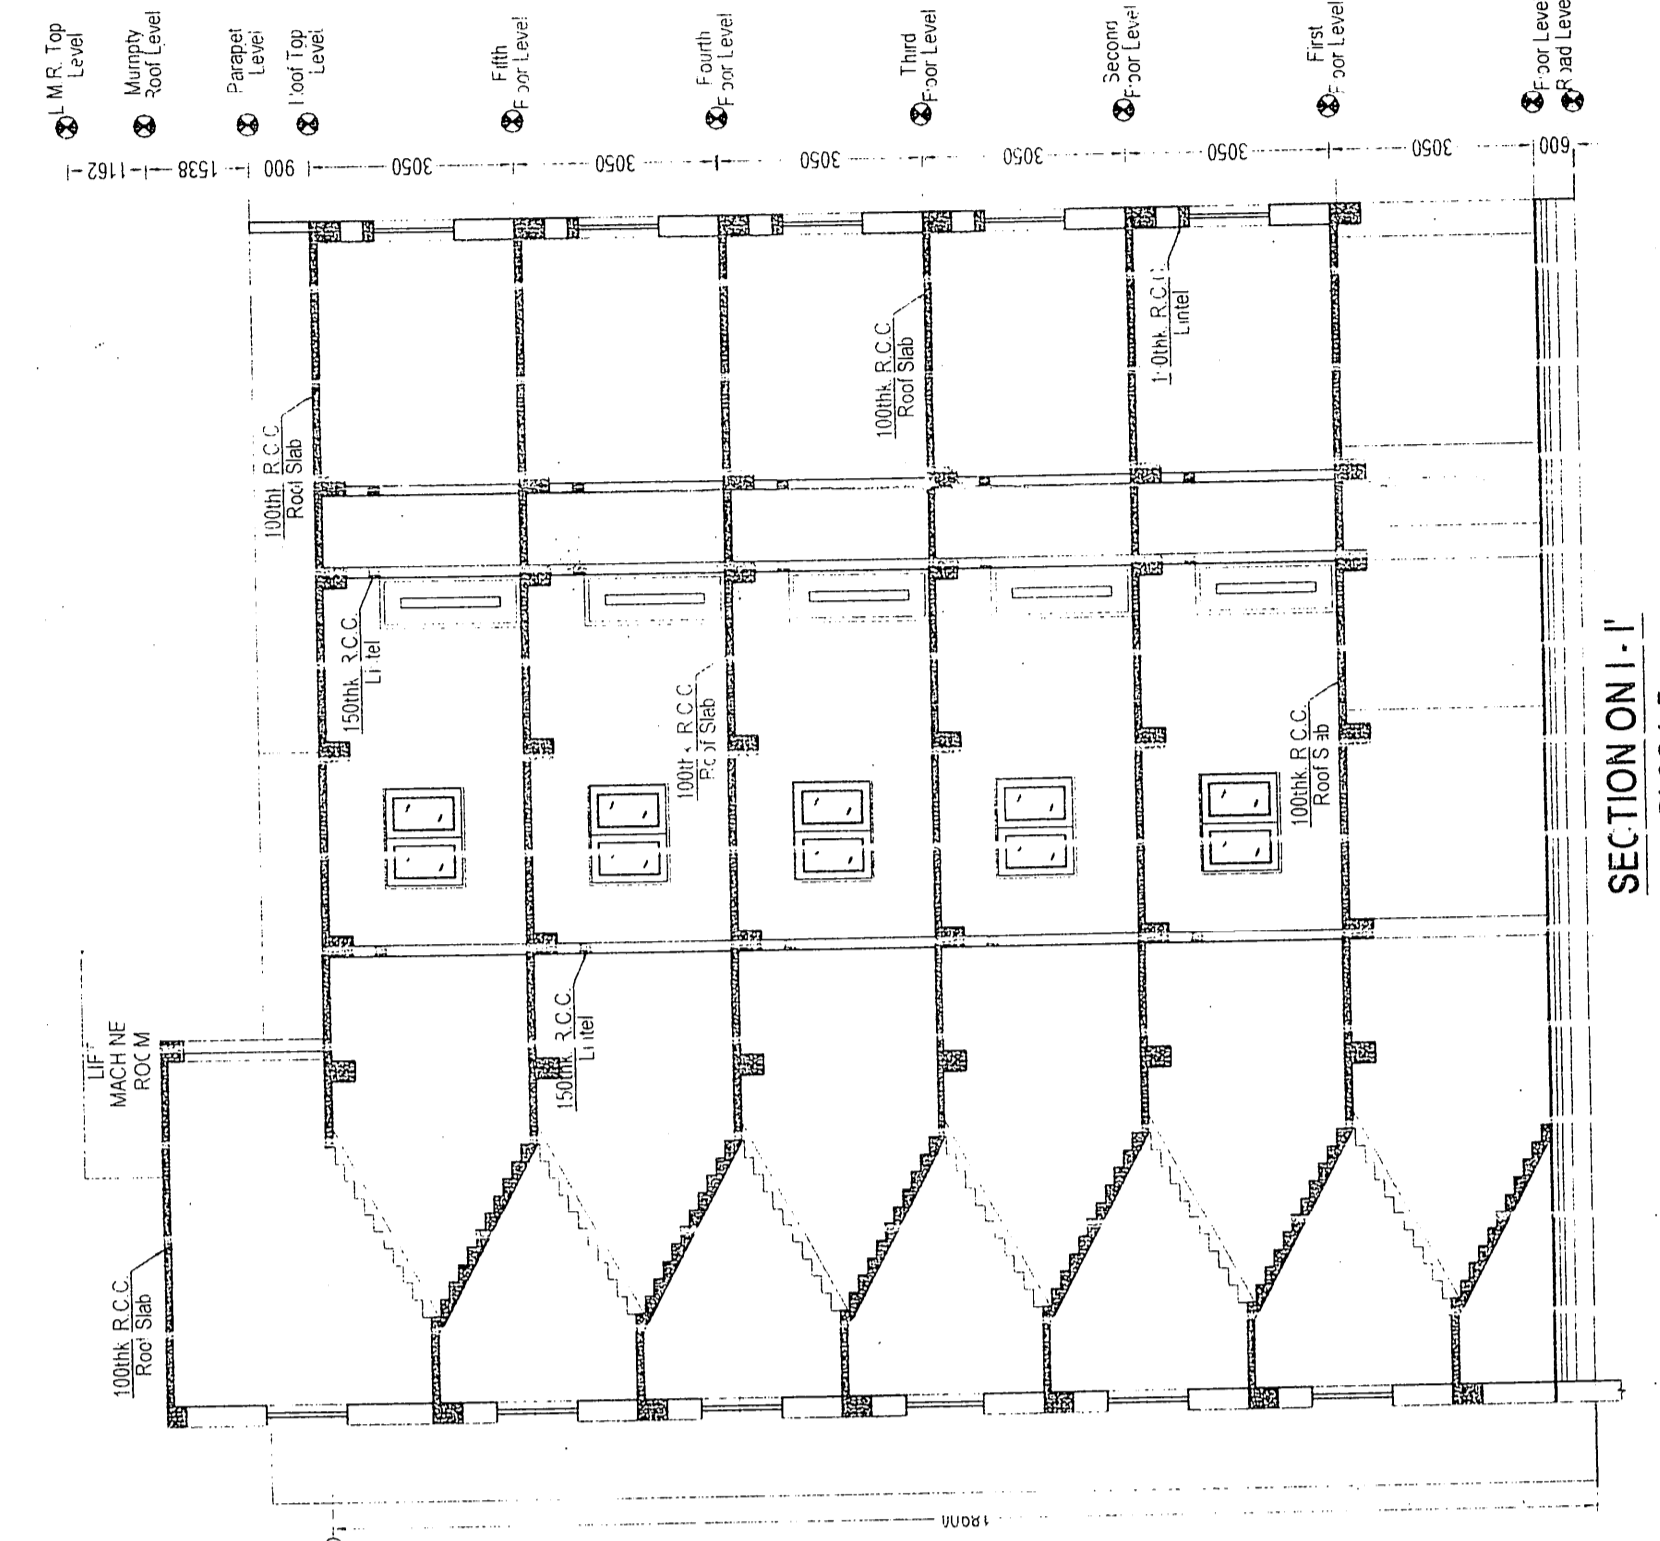


ELEVATION BLOCK E
 SCALE: 1:50

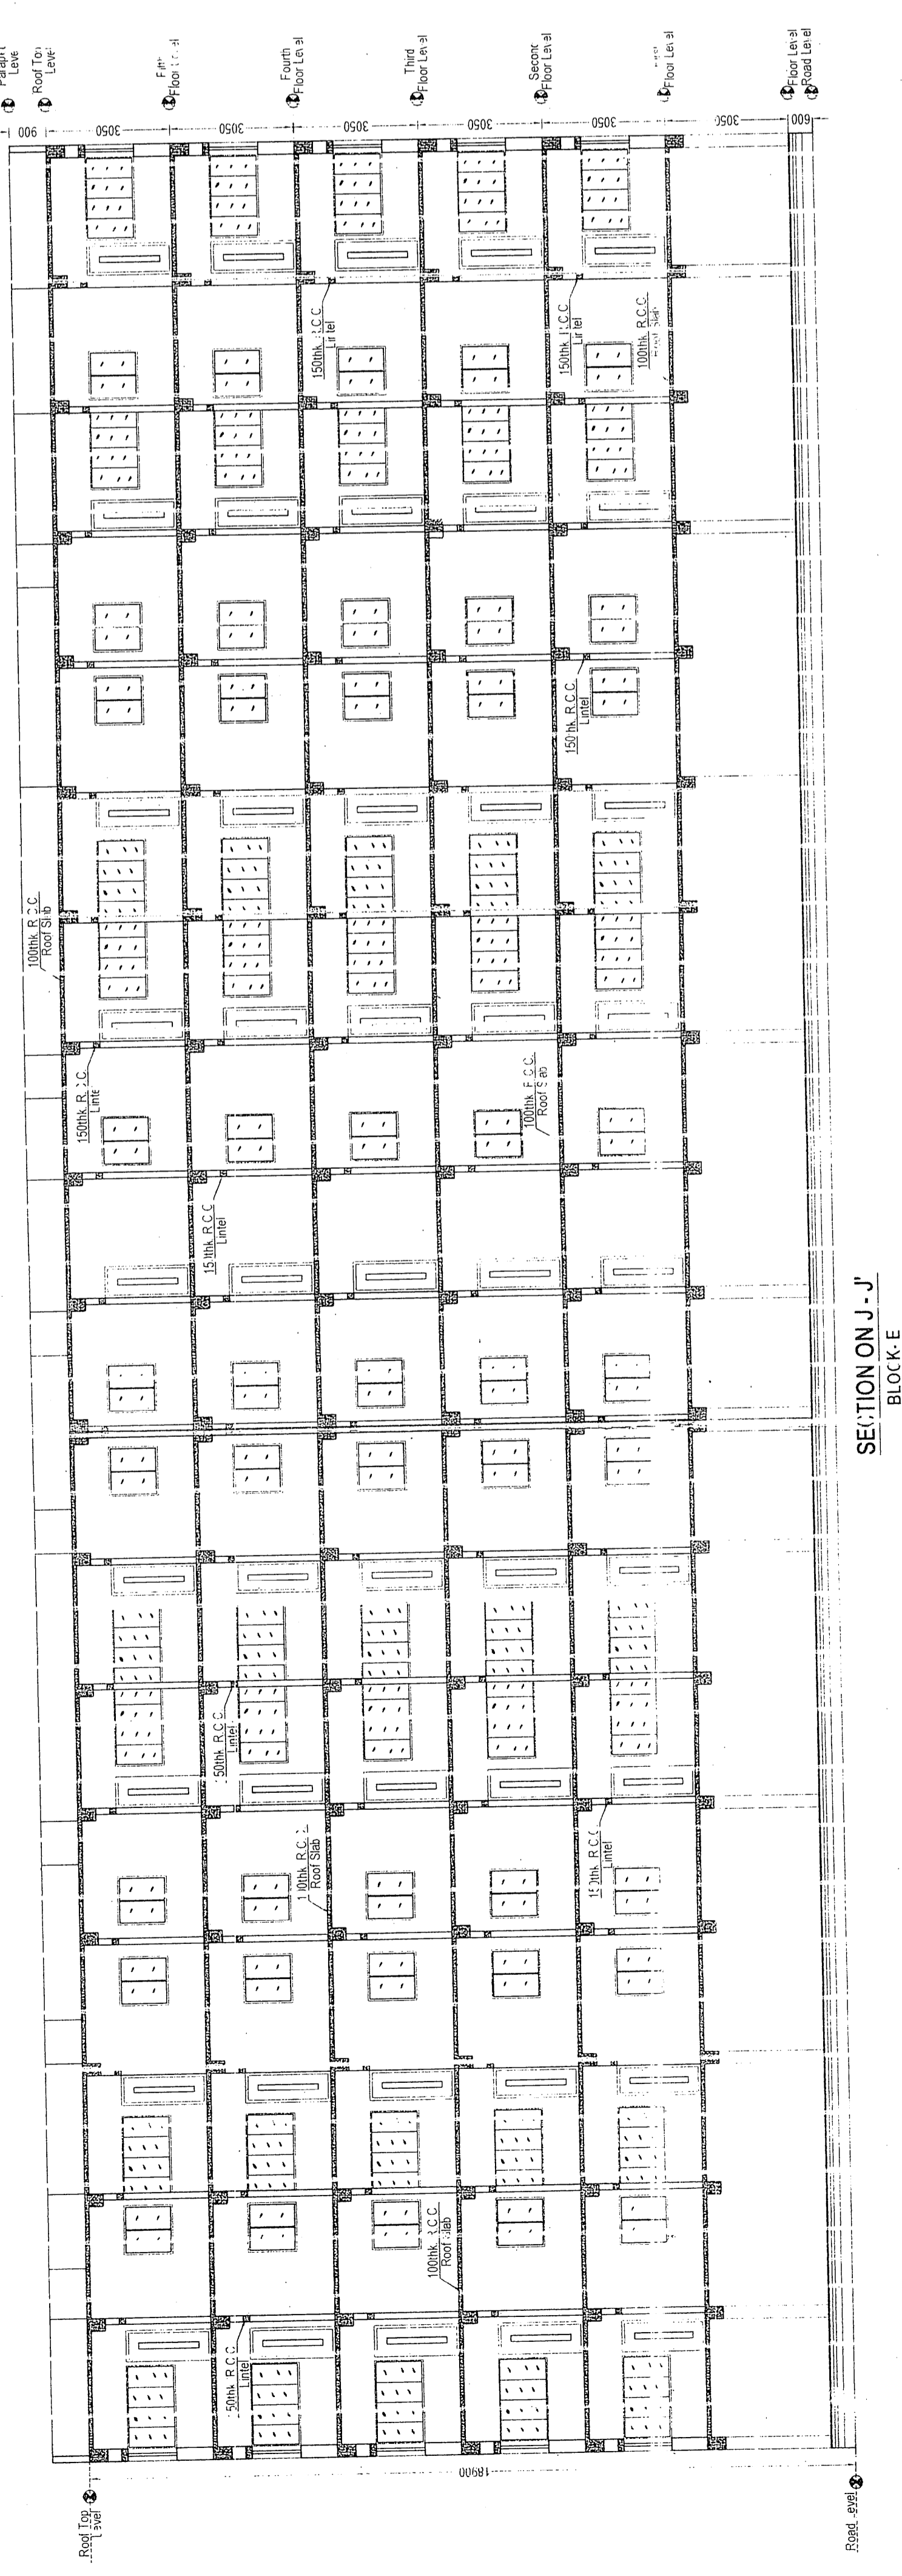


SECTION ON J-J
 SCALE: 1:50

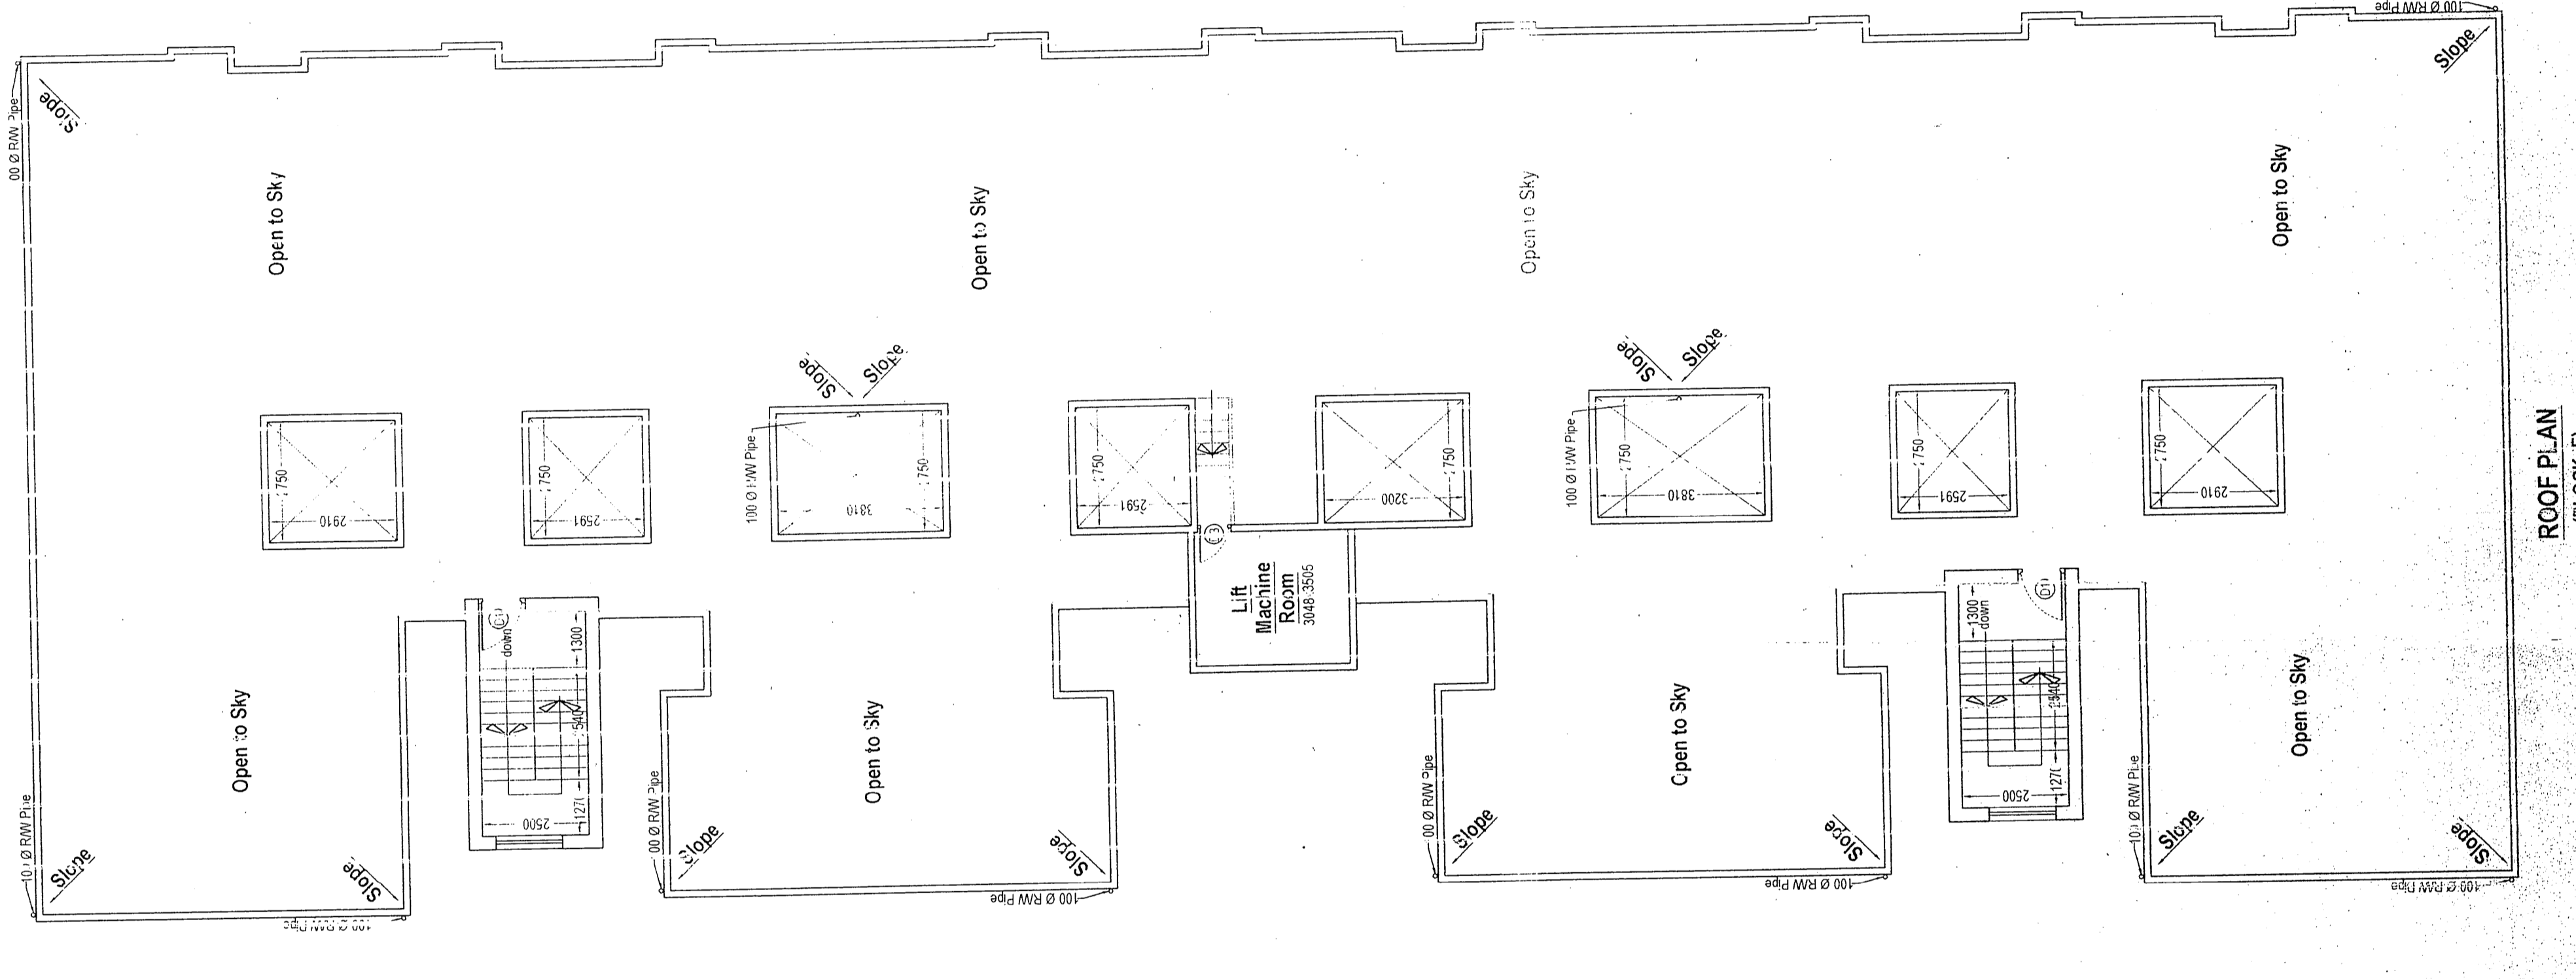

ROOF PLAN
 SCALE: 1:50

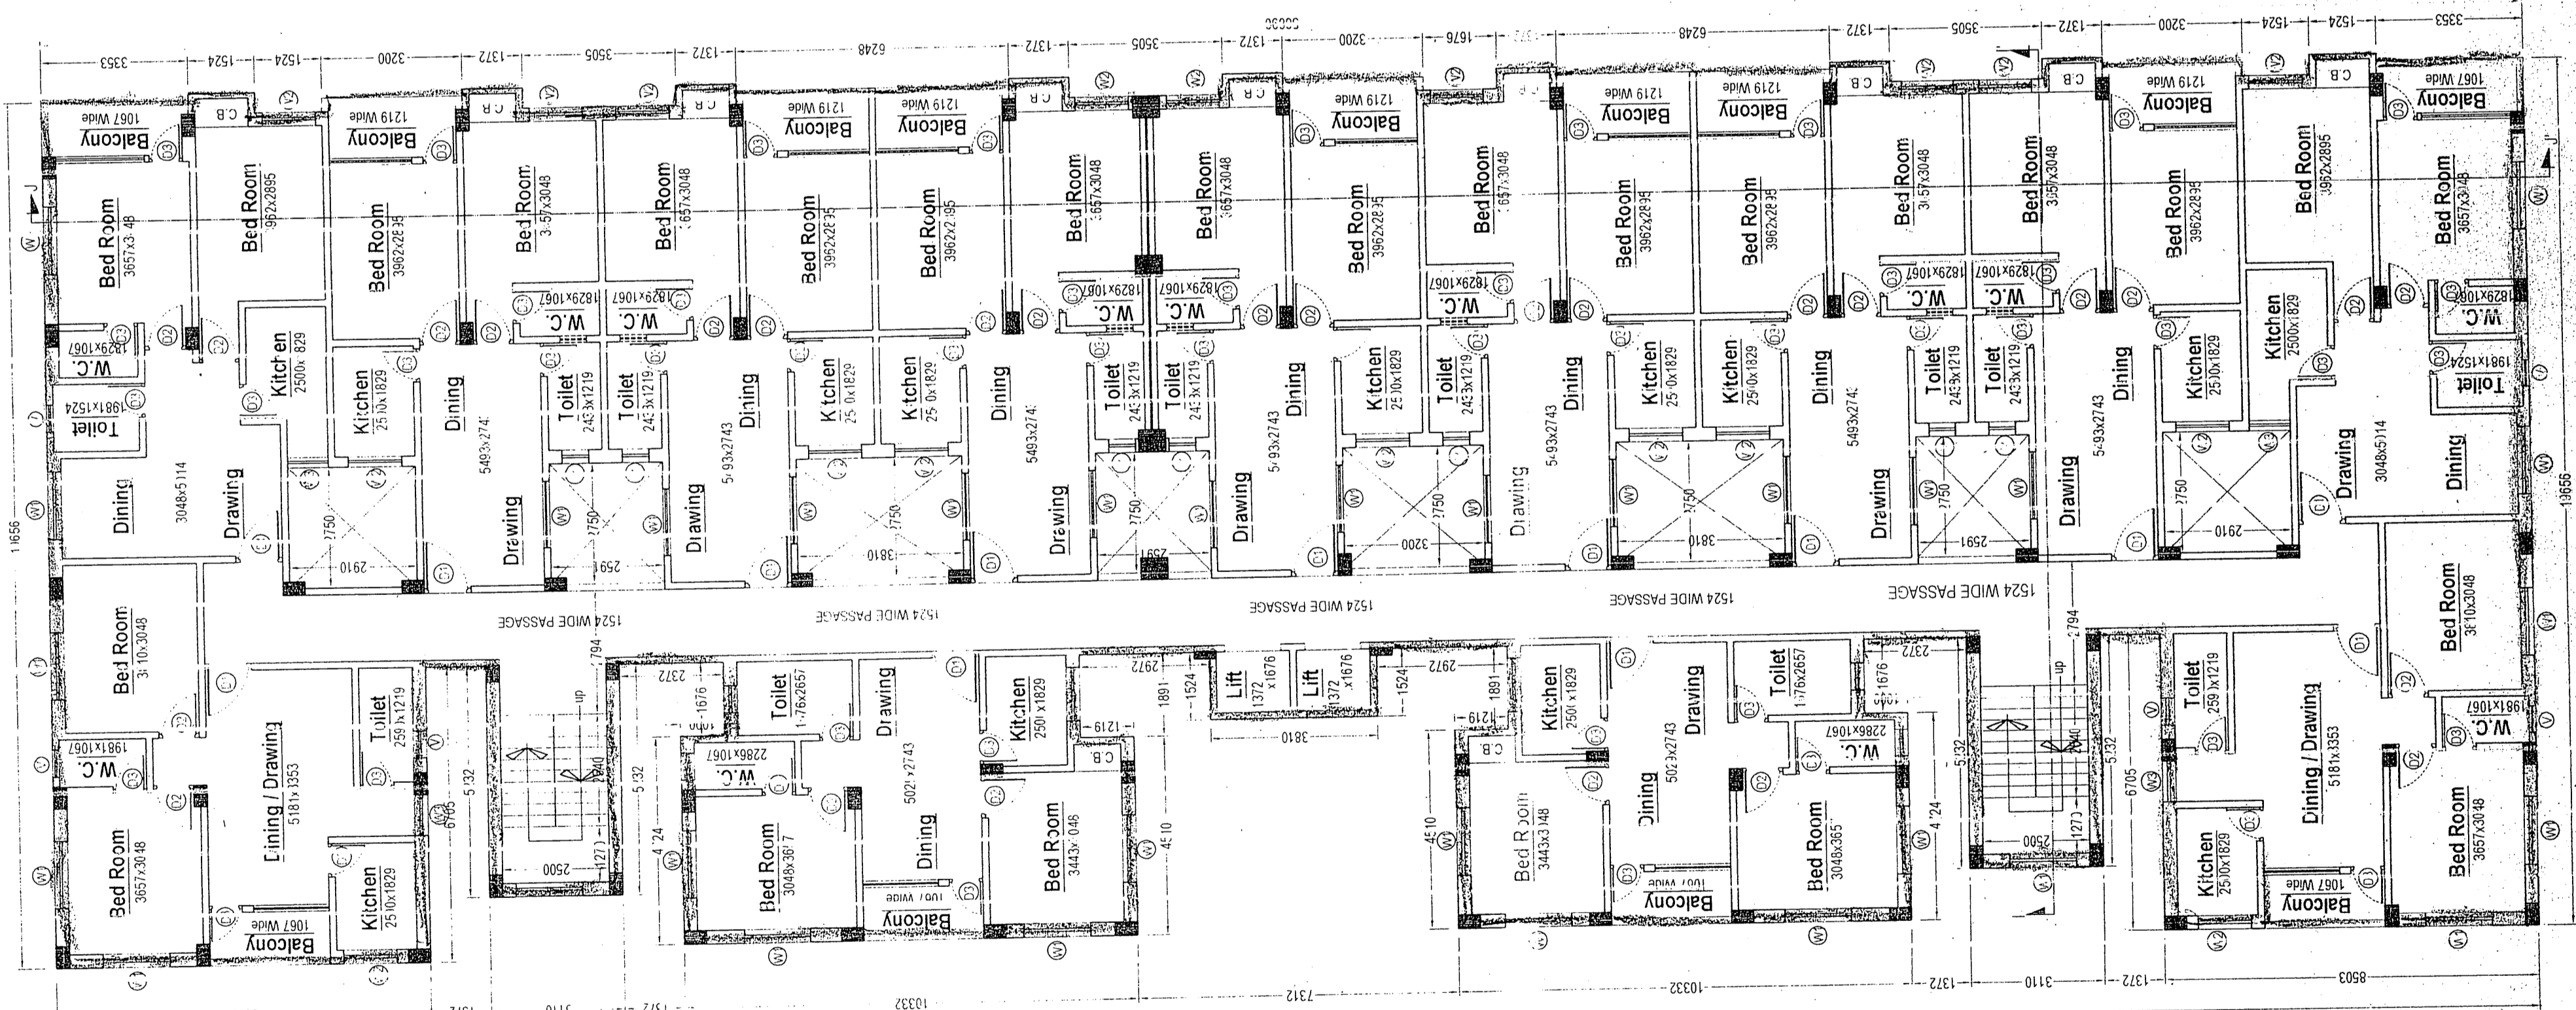

1ST, 2ND, 3RD, 4TH, 5TH FLOOR PLAN
 (BLOCK E)

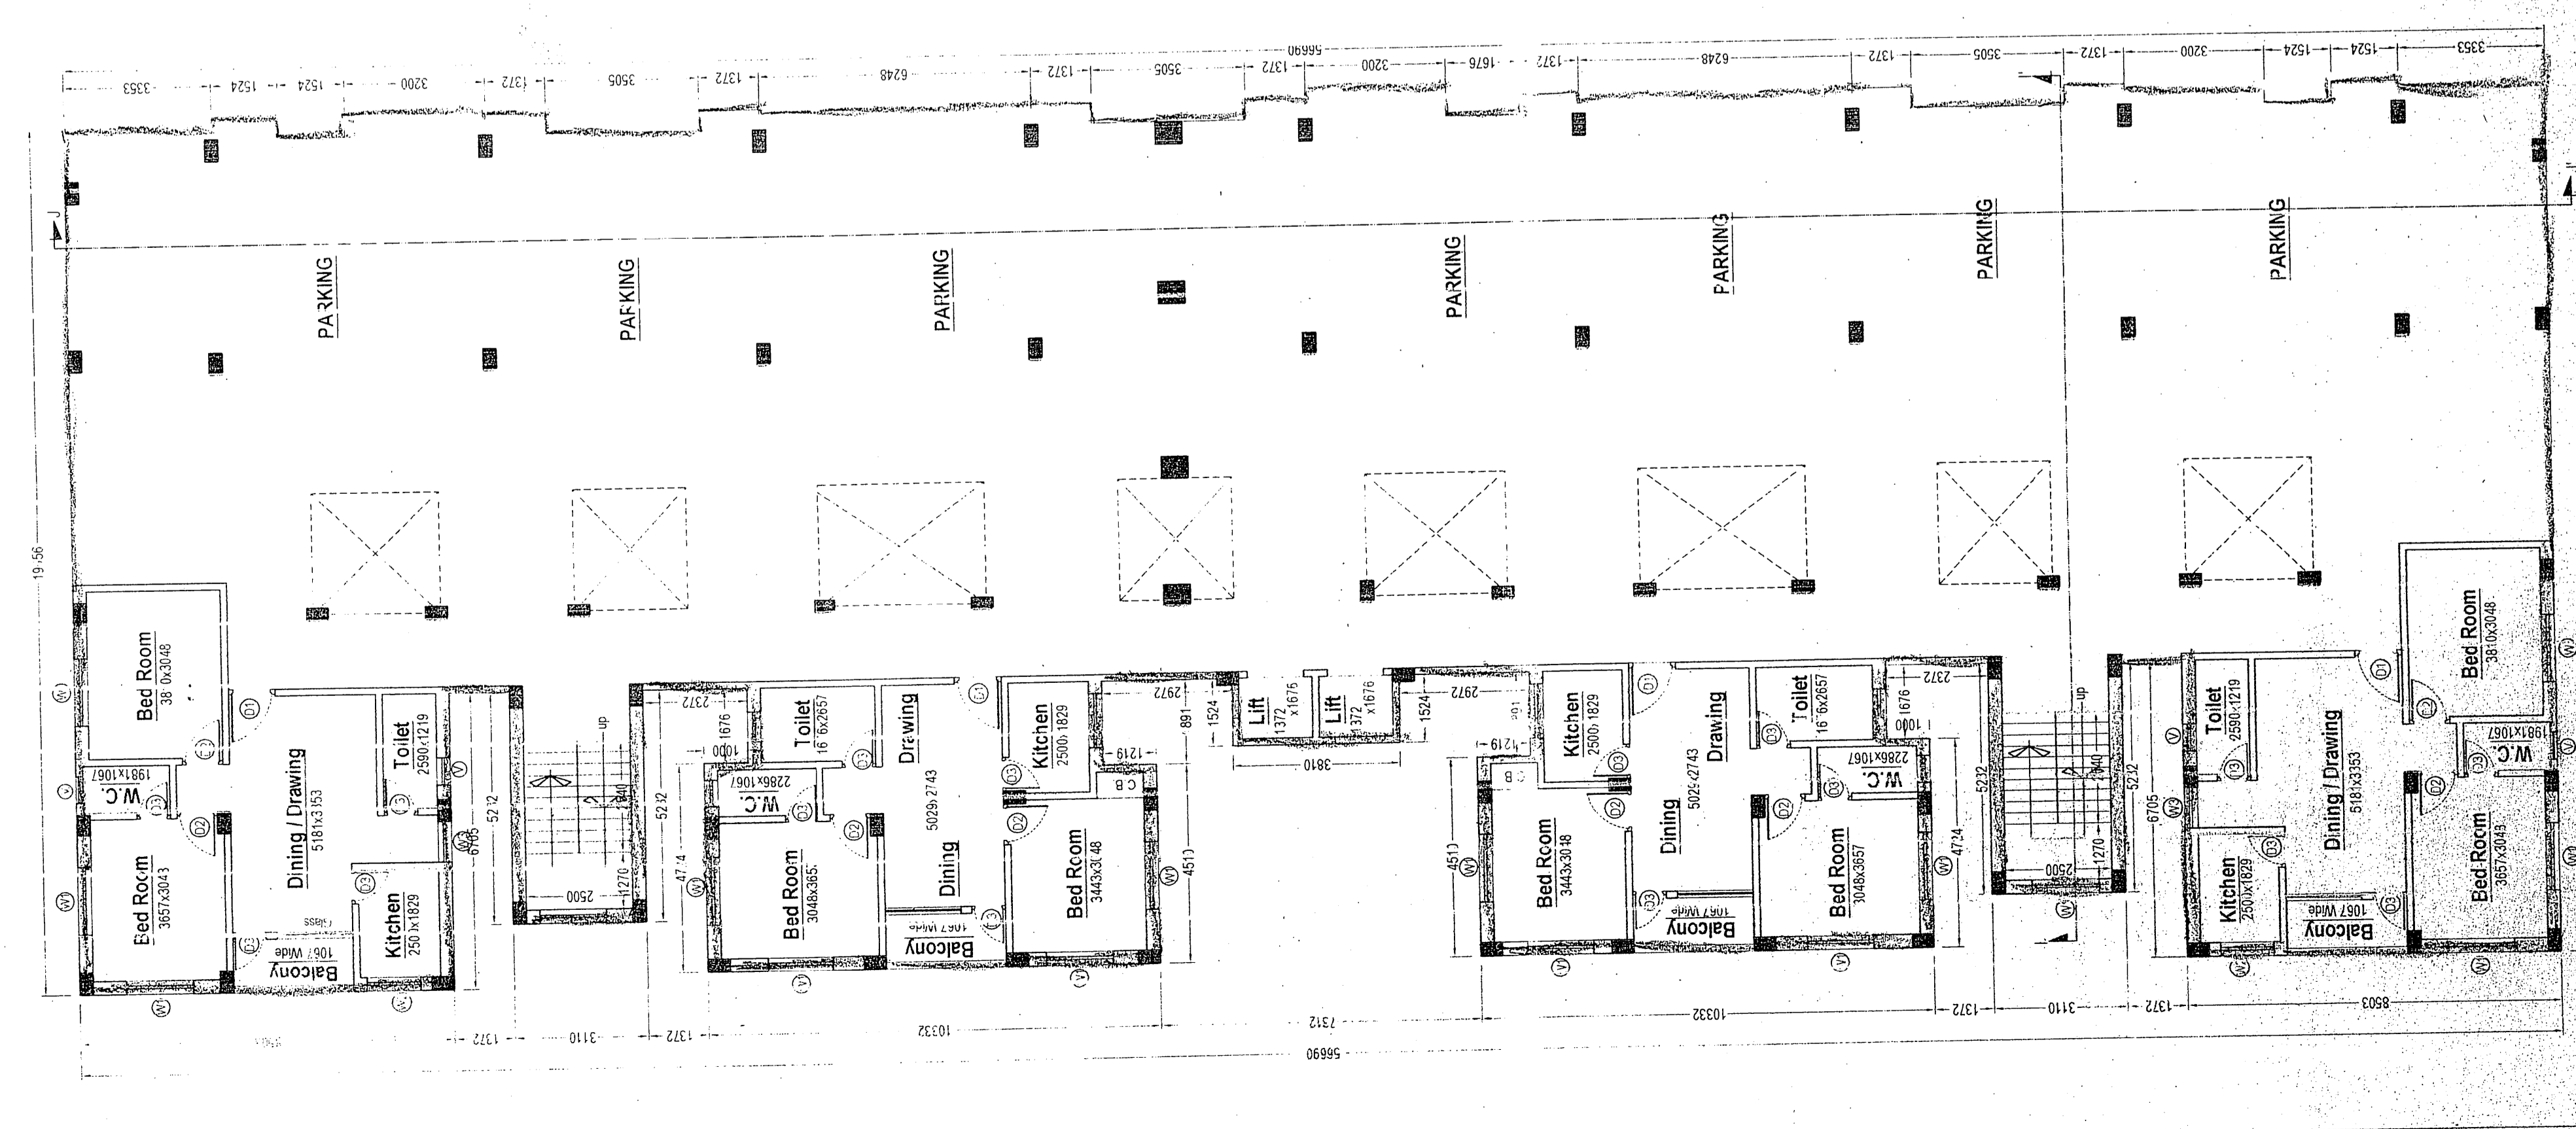

GROUND FLOOR PLAN
 (BLOCK E)

BUILDING PLAN SHOWING THE PROPOSED GROUND + FIVE STORED RESIDENTIAL CUM COMMERCIAL BUILDINGS COMPRISING BLOCKS A, B, C, D & E OF HOUSING COMPLEX NAMED "KAMALADHAM" OF SRI OM PRAKASH BHUWALKA, S/O LATE GANESH DAS BHUWALKA, AT JEERADANGA, SEARSOLE RAJBARI, RAINGANJ, ON R.S. PLOT NO. 1670, 1671, 1672, L.R. PLOT NO. 2332, 2333, 2334, UNDER L.R. KH. NO. 4474, WITHIN MOUZA - SEARSOLE J.L. NO. 17, WARD NO. 3(OLD), 33(NEW), P.S. - RAINGANJ, DIST. - PASCHIM BARDHAMAN, UNDER ANSOL MUNICIPAL CORPORATION

STATEMENT OF AREA (BLOCK - E)

317.71 SQ. M	AREA OF GROUND FLOOR (RESIDENTIAL) (including Stair & Lift)
524.48 SQ. M	AREA OF GROUND FLOOR (COMMERCIAL)
941.69 SQ. M	AREA OF GROUND FLOOR (PARKING)
941.69 SQ. M	TOTAL AREA OF GROUND FLOOR
941.69 SQ. M	AREA OF 1ST FLOOR (RESIDENTIAL)
941.69 SQ. M	AREA OF 2ND FLOOR (RESIDENTIAL)
941.69 SQ. M	AREA OF 3RD FLOOR (RESIDENTIAL)
941.69 SQ. M	AREA OF 4TH FLOOR (RESIDENTIAL)
941.69 SQ. M	AREA OF 5TH FLOOR (RESIDENTIAL)

NOTES

ALL DIMENSIONS ARE IN MM

SCALE

1:50

SHEET NO.

14

DOORS & WINDOWS SCHEDULE

DOOR'S	WINDOWS
D 2302 x 1100	W1 1500 x 1100
D1 1050 x 2100	W2 1200 x 1100
D2 900 x 2100	W3 1050 x 1100
D3 750 x 2100	W4 900 x 1100

SPECIFICATION :-

ALL DOOR PROFILES BY LEAN CO. (140) PT

CONCRETE SHALL BE USED IN ALL R.C.C. WORK

ALL REINFORCEMENT SHALL BE USED IN ALL R.C.C. WORK

ALL REINFORCEMENT SHALL BE USED IN ALL R.C.C. WORK

FOR ALL DETAILS FOLLOW THE FOLLOWING:

FOOTING - 300mm x 300mm x 450mm (BEAR 20mm SLAB-30mm)