




9TH & 12TH FLOOR PLAN
SCALE: 1:100

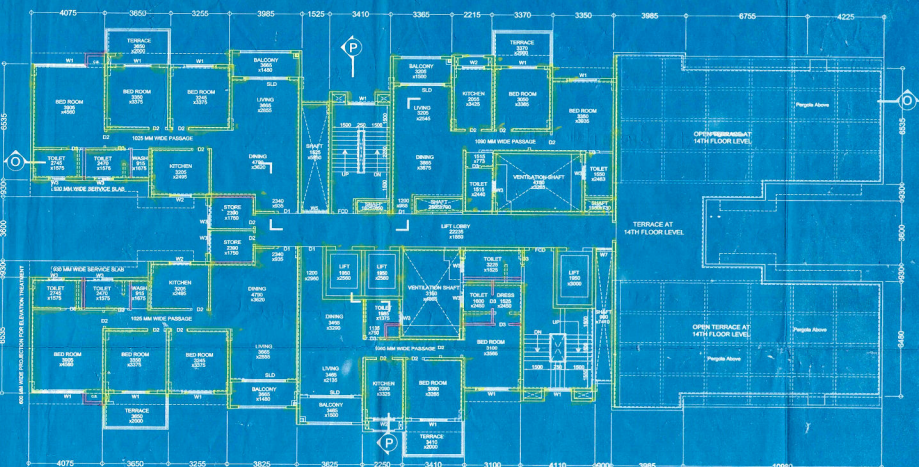

14TH FLOOR PLAN
SCALE: 1:100

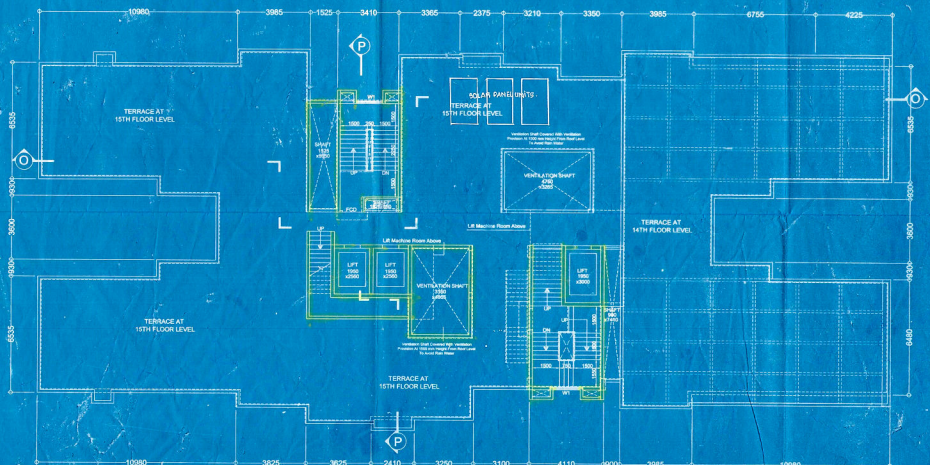

ROOF PLAN
SCALE: 1:100

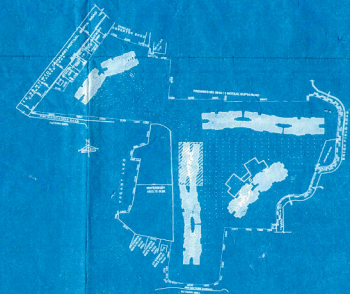

KEY PLAN

- SANCTIONED BUT NOT CONSTRUCTED
- PROPOSED
- SANCTIONED AND CONSTRUCTED

Entire Site is To Be Rated By 350 mm As Flooding Allowance. To Avoid Water Logging At Site.

DECLARATION OF ENGINEER:
I HAVE CHECKED THE STRUCTURAL CALCULATIONS MADE BY BRI CHANCKI PROSAD KHANNA, E.S.E. I/2. THE CALCULATION IS FOUND CORRECT AND STRUCTURE IS SAFE AND STABLE IN ALL RESPECT.

DECLARATION OF OWNER:
1. I SHALL ENGAGE ARCHITECT & ESE DURING CONSTRUCTION
2. SHALL APPLY ALL GUIDELINES DIRECTED BY W.P.F. AND W.P.B. POLLUTION CONTROL BOARD AND OBSERVATION OF DOI PMU OF KMC
3. NO CONSTRUCTION WILL BE MADE IN THE WATER BODY
4. THE DOCUMENTS, SUBMITTED ARE TRUE TO THE BEST OF MY KNOWLEDGE IF ANY DOCUMENT IS FOUND FAKE, KMC AUTHORITY WILL REMOVE THE SANCTION PLAN.

DECLARATION OF STRUCTURAL ENGINEER:
THE STRUCTURAL DESIGN DRAWINGS OF BOTH FOUNDATION AND SUPERSTRUCTURE HAS BEEN MADE BY ME CONSIDERING ALL POSSIBLE LOADS INCLUDING THE SEISMIC LOAD AS PER THE NATIONAL BUILDING CODE OF INDIA AND CERTIFIED THAT IT IS SAFE AND STABLE IN ALL RESPECTS. THE ABOVE CALCULATION HAVE BEEN MADE BASED ON SOIL TEST REPORT DONE BY: DR. MUKHESUDAN NAYAK, C.E. TESTING COMPANY PVT. LTD. 124A N.S.C. BOSE ROAD, KOLKATA-700 082.

DECLARATION OF ARCHITECT:
CERTIFYING WITH FULL RESPONSIBILITY THAT THE BUILDING PLAN HAS BEEN DRAWN UP AS PER PROVISIONS OF KMC BUILDING RULE-2007 AS AMENDED FROM TIME TO TIME AND THAT THE SITE CONDITION INCLUDING THE WIDTH OF ABUTTING BOUNDARY ROAD OF WIDTH 12.5 M HAS BEEN MEASURED AND VERIFIED BY ME. IT IS A SOUND LAND OVER WHICH THE PROPOSAL HAS BEEN MADE. THE POND/WATER BODY OF AREA 88.52 SQ.METRE SEPARATELY DEMARCATED. THE ENTIRE PREMISES IS BOUNDED BY BOUNDARY WALL.

PROJECT:
REVISED PLAN PROPOSAL FOR SANCTIONED UNDER R26 (2A & 2B) FOR 2 NOS OF B-G+14 (WING-1 & 8), 2 NOS OF B-G+16 (WING-2 & 7), 1 NO OF B-G+18 (WING-10) & 5 NOS OF B-G+18 (WING-3, 4, 5, 6 & 9) STORED RESIDENTIAL BUILDINGS WITH B-G+1 STORED CLUB BUILDING. P.S PERMIT NO: 201418024. DATED: 03.09.2014, AT PREMISES NO.-591A MOTILAL GUPTA ROAD, KOLKATA-700 066, W-122, B-3/III, UNDER KOLKATA MUNICIPAL CORPORATION.

JOB NO:	TITLE : WING-8		
DRG NO:	FLOOR PLANS		
CA/27	SCALE:	DEALT BY:	DATE:
REVISION NO:	As mentioned	Moumita	18.09.2016

SANON SEN & ASSOCIATES (P) LTD.
5, BISSAL STREET, KOLKATA-700 071.
PHONE: 91-33-22245879, 22278064, 22172805;
FAX: 22226 6917 www.sanonson.com