



**OFFICE OF THE
KHARAGPUR MUNICIPALITY**

P.O. - KHARAGPUR, DIST. - PASCHIM MEDINIPUR, PIN CODE - 721301

Phone No. - 03222-257080, 258169, Fax No. - 03222-255347

e-mail : cmkgpmpty@dataone.in

Memo No. - 3419 P.W

Dated - 12/12/19

From : The Chairman
Kharagpur Municipality

To
Sri/Smt. Tapan Kanti Mondal

Sub. : Sanction of site plan in Mouza Jinda

J. L. No. 232 Plot No. R.S. 100

Holding No. 557/4 Ward No. 2

Under Kharagpur Municipality.


Sanction is hereby accorded for the site plan as submitted by you. The following construction norms are to be followed.

1. One copy of the site plan must be kept at the work site when actual construction is in process.

Enclose : Site plan of _____ Copies.



[Signature]
Chairman
Kharagpur Municipality

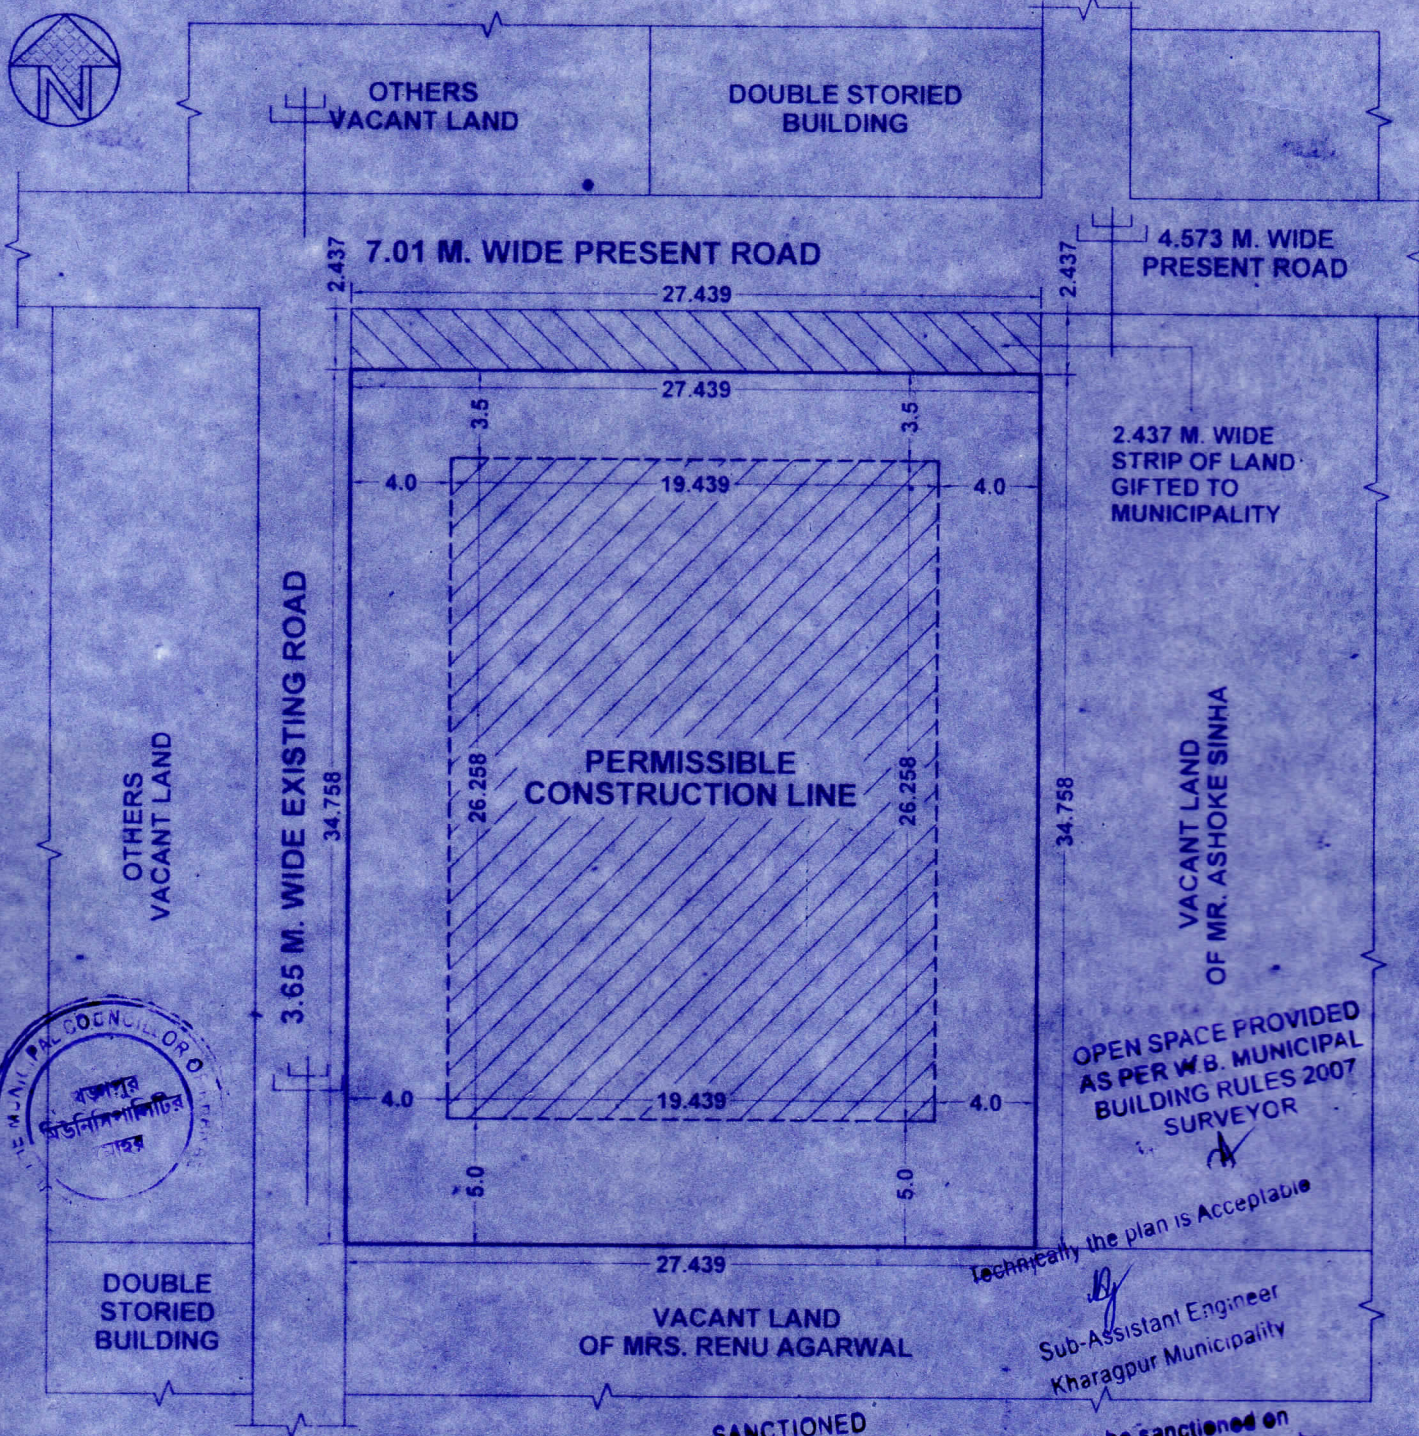

OPEN SPACE PROVIDED AS PER W.B. MUNICIPAL BUILDING RULES 2007 SURVEYOR

Technically the plan is Acceptable

By
Sub-Assistant Engineer
Kharagpur Municipality

It may be sanctioned on Terms and Condition given by the Surveyor
Asst. Engineer
Kharagpur Municipality

505-24
SANCTIONED ON TERMS & CONDITION GIVEN BY SURVEYOR & A.E.
CHAIRMAN / VICE CHAIRMAN

NOTE:-
ALL DIMENSION ARE IN METER.
SCALE 1 : 300.
MAXIMUM PERMISSIBLE COVERED AREA - 505.24 SQ.MT.
PROPOSE HEIGHT OF THE BUILDING - 20.00 M.

REFERENCE	
PLOT LINE	—
EX. SITE	
PRO. SITE	
EX. ROAD	
DRAIN	
PRO. BUILDING LINE	- - - - -
LIGHT POST	⊥
WATER TAP	↑

THE SITE OF LAND & AREA OF PROPOSED CONSTRUCTION FOR RESIDENTIAL BUILDING OF SRI TUSAR KANTI MONDAL, S/O- SRI KHAGENDRA NATH MONDAL, AT MOUZA- INDA, J.L. NO.- 232, R.S. KHATIAN NO.- 957, L.R. KHATIAN NO.- 10087, R.S. PLOT NO.- 100 (PART), L.R. PLOT NO.- 599 (PART) & 600 (FULL), WARD NO.- 02 (NEW), HOLDING NO.- 557 1/4, P.S.- KHARAGPUR (T), DIST.- PASCHIM MEDINIPUR, UNDER KHARAGPUR MUNICIPALITY.

AREA OF TOTAL LAND 1012.081 SQ.M. (AS PER DEED)

Tusar Kanti Mondal
OWNER'S SIGNATURE

Tushar Kanti Chaudhuri
CIVIL ENGINEER
Class-I, L.B.S., Kharagpur Municipality
Paschim Medinipore
Licence No-K.M./L.B.S./19-20/1
DRAWN BY