

PROJECT:
 ADDITION & ALTERATION PLAN OF B+G+10 STORED
 RESIDENTIAL BUILDING AT PREMISES NO. 7,
 MULJIBAR RAHAMAN ROAD, IN DWG NO. 580, 1343 &
 1344, KHATAN NO. 506, 456 & 88, MQUZA - DOHARIYA,
 WARD NO. 06, MADHYAMGRAM MUNICIPALITY, P.S.
 BARASAT, W.B.

EXISTING TYPICAL FLOOR PLAN
 ROOF PLAN OF BLOCK 1.2.3 (TYP)

DATE: 12.02.2018
 CHECKED BY: D.K.
 PREPARED BY: B.M.
 SCALE: 1:50
 DRG. NO.: M/100/2018/03

NOTES:
 1. ALL DIMENSIONS ARE IN METERS.
 2. ALL DIMENSIONS ARE TO FACE UNLESS SPECIFIED OTHERWISE.
 3. ALL OTHER SPECIFICATIONS ARE TO BE AS PER IS: 875 & IS: 75.

SCHEDULE OF DOORS AND WINDOWS

NO.	TYPE	WIDTH	HEIGHT	MATERIAL	FINISH
01	DOOR	1.20	2.10	WOOD	WOOD
02	DOOR	1.20	2.10	WOOD	WOOD
AREA STATEMENT

NO.	DESCRIPTION	AREA (SQ. M)
01	FLOOR AREA	1000.00
02	WALL AREA	200.00
03	CEILING AREA	1000.00
04	ROOF AREA	1000.00
05	STAIRCASE AREA	50.00
06	LIFT SHAFT AREA	20.00
07	TOILET AREA	10.00
08	KITCHEN AREA	10.00
09	BALCONY AREA	10.00
10	LANDING AREA	10.00
11	ENTRY AREA	10.00
12	STAIRCASE AREA	50.00
13	LIFT SHAFT AREA	20.00
14	TOILET AREA	10.00
15	KITCHEN AREA	10.00
16	BALCONY AREA	10.00
17	LANDING AREA	10.00
18	ENTRY AREA	10.00
19	STAIRCASE AREA	50.00
20	LIFT SHAFT AREA	20.00
21	TOILET AREA	10.00
22	KITCHEN AREA	10.00
23	BALCONY AREA	10.00
24	LANDING AREA	10.00
25	ENTRY AREA	10.00
26	STAIRCASE AREA	50.00
27	LIFT SHAFT AREA	20.00
28	TOILET AREA	10.00
29	KITCHEN AREA	10.00
30	BALCONY AREA	10.00
31	LANDING AREA	10.00
32	ENTRY AREA	10.00
33	STAIRCASE AREA	50.00
34	LIFT SHAFT AREA	20.00
35	TOILET AREA	10.00
36	KITCHEN AREA	10.00
37	BALCONY AREA	10.00
38	LANDING AREA	10.00
39	ENTRY AREA	10.00
40	STAIRCASE AREA	50.00
41	LIFT SHAFT AREA	20.00
42	TOILET AREA	10.00
43	KITCHEN AREA	10.00
44	BALCONY AREA	10.00
45	LANDING AREA	10.00
46	ENTRY AREA	10.00
47	STAIRCASE AREA	50.00
48	LIFT SHAFT AREA	20.00
49	TOILET AREA	10.00
50	KITCHEN AREA	10.00
51	BALCONY AREA	10.00
52	LANDING AREA	10.00
53	ENTRY AREA	10.00
54	STAIRCASE AREA	50.00
55	LIFT SHAFT AREA	20.00
56	TOILET AREA	10.00
57	KITCHEN AREA	10.00
58	BALCONY AREA	10.00
59	LANDING AREA	10.00
60	ENTRY AREA	10.00
61	STAIRCASE AREA	50.00
62	LIFT SHAFT AREA	20.00
63	TOILET AREA	10.00
64	KITCHEN AREA	10.00
65	BALCONY AREA	10.00
66	LANDING AREA	10.00
67	ENTRY AREA	10.00
68	STAIRCASE AREA	50.00
69	LIFT SHAFT AREA	20.00
70	TOILET AREA	10.00
71	KITCHEN AREA	10.00
72	BALCONY AREA	10.00
73	LANDING AREA	10.00
74	ENTRY AREA	10.00
75	STAIRCASE AREA	50.00
76	LIFT SHAFT AREA	20.00
77	TOILET AREA	10.00
78	KITCHEN AREA	10.00
79	BALCONY AREA	10.00
80	LANDING AREA	10.00
81	ENTRY AREA	10.00
82	STAIRCASE AREA	50.00
83	LIFT SHAFT AREA	20.00
84	TOILET AREA	10.00
85	KITCHEN AREA	10.00
86	BALCONY AREA	10.00
87	LANDING AREA	10.00
88	ENTRY AREA	10.00
89	STAIRCASE AREA	50.00
90	LIFT SHAFT AREA	20.00
91	TOILET AREA	10.00
92	KITCHEN AREA	10.00
93	BALCONY AREA	10.00
94	LANDING AREA	10.00
95	ENTRY AREA	10.00
96	STAIRCASE AREA	50.00
97	LIFT SHAFT AREA	20.00
98	TOILET AREA	10.00
99	KITCHEN AREA	10.00
100	BALCONY AREA	10.00

OWNER'S CERTIFICATE
 I HEREBY CERTIFY THAT THE FOUNDATION AND SUPERSTRUCTURE
 OF THE BUILDING ON PREMISES NO. 7, MULJIBAR RAHAMAN ROAD, IN DWG
 NO. 580, 1343 & 1344, KHATAN NO. 506, 456 & 88, MQUZA - DOHARIYA,
 WARD NO. 06, MADHYAMGRAM MUNICIPALITY, P.S. BARASAT, W.B.
 IS SAFE IN ALL RESPECTS.
 INCCLUDING THE CONSIDERATION OF BEARING CAPACITY & SETTLEMENT
 OF SOIL, ETC.
 ENGINEER'S CERTIFICATE
 SIGNATURE OF OWNER
 SIGNATURE OF ENGINEER





OWNERS CERTIFICATE
 I HEREBY CERTIFY THAT THE FOUNDATION AND SUPERSTRUCTURE
 OF THE BUILDING ON PREMISES NO. 7, MULJIBAR RAHAMAN ROAD, IN DWG
 NO. 580, 1343 & 1344, KHATAN NO. 506, 456 & 88, MQUZA - DOHARIYA,
 WARD NO. 06, MADHYAMGRAM MUNICIPALITY, P.S. BARASAT, W.B.
 IS SAFE IN ALL RESPECTS.
 INCCLUDING THE CONSIDERATION OF BEARING CAPACITY & SETTLEMENT
 OF SOIL, ETC.
 ENGINEER'S CERTIFICATE
 SIGNATURE OF OWNER
 SIGNATURE OF ENGINEER

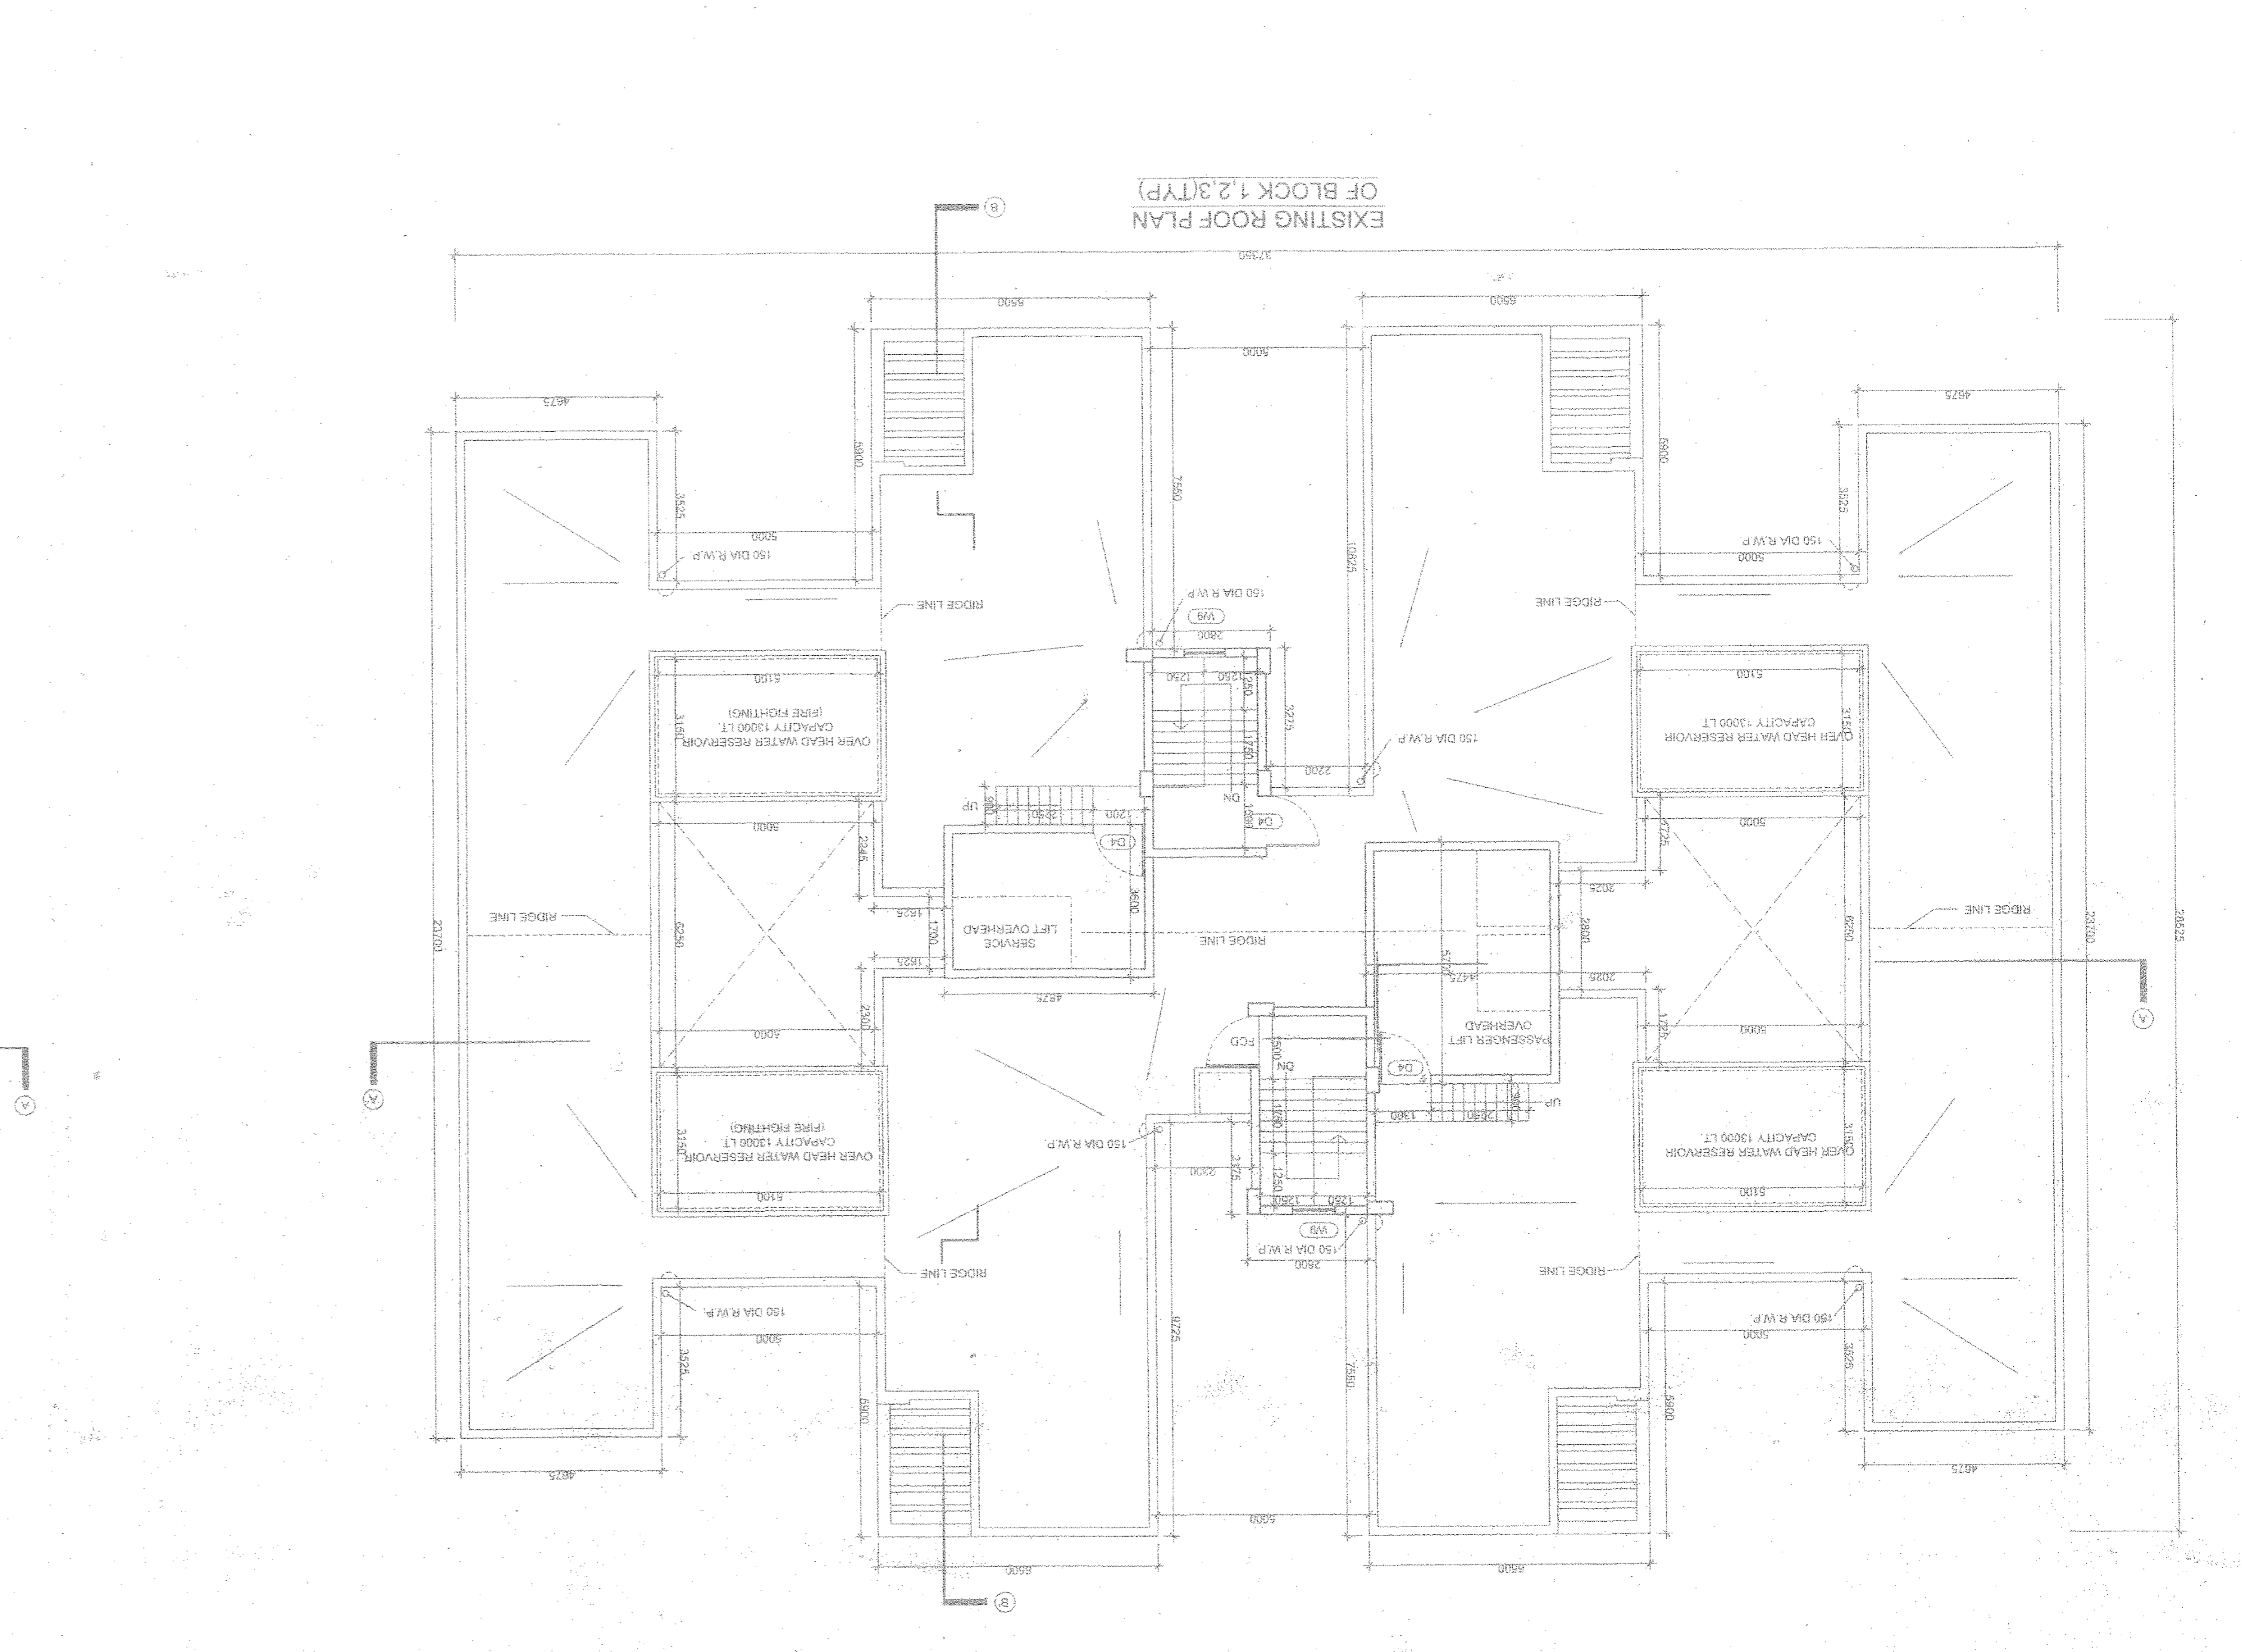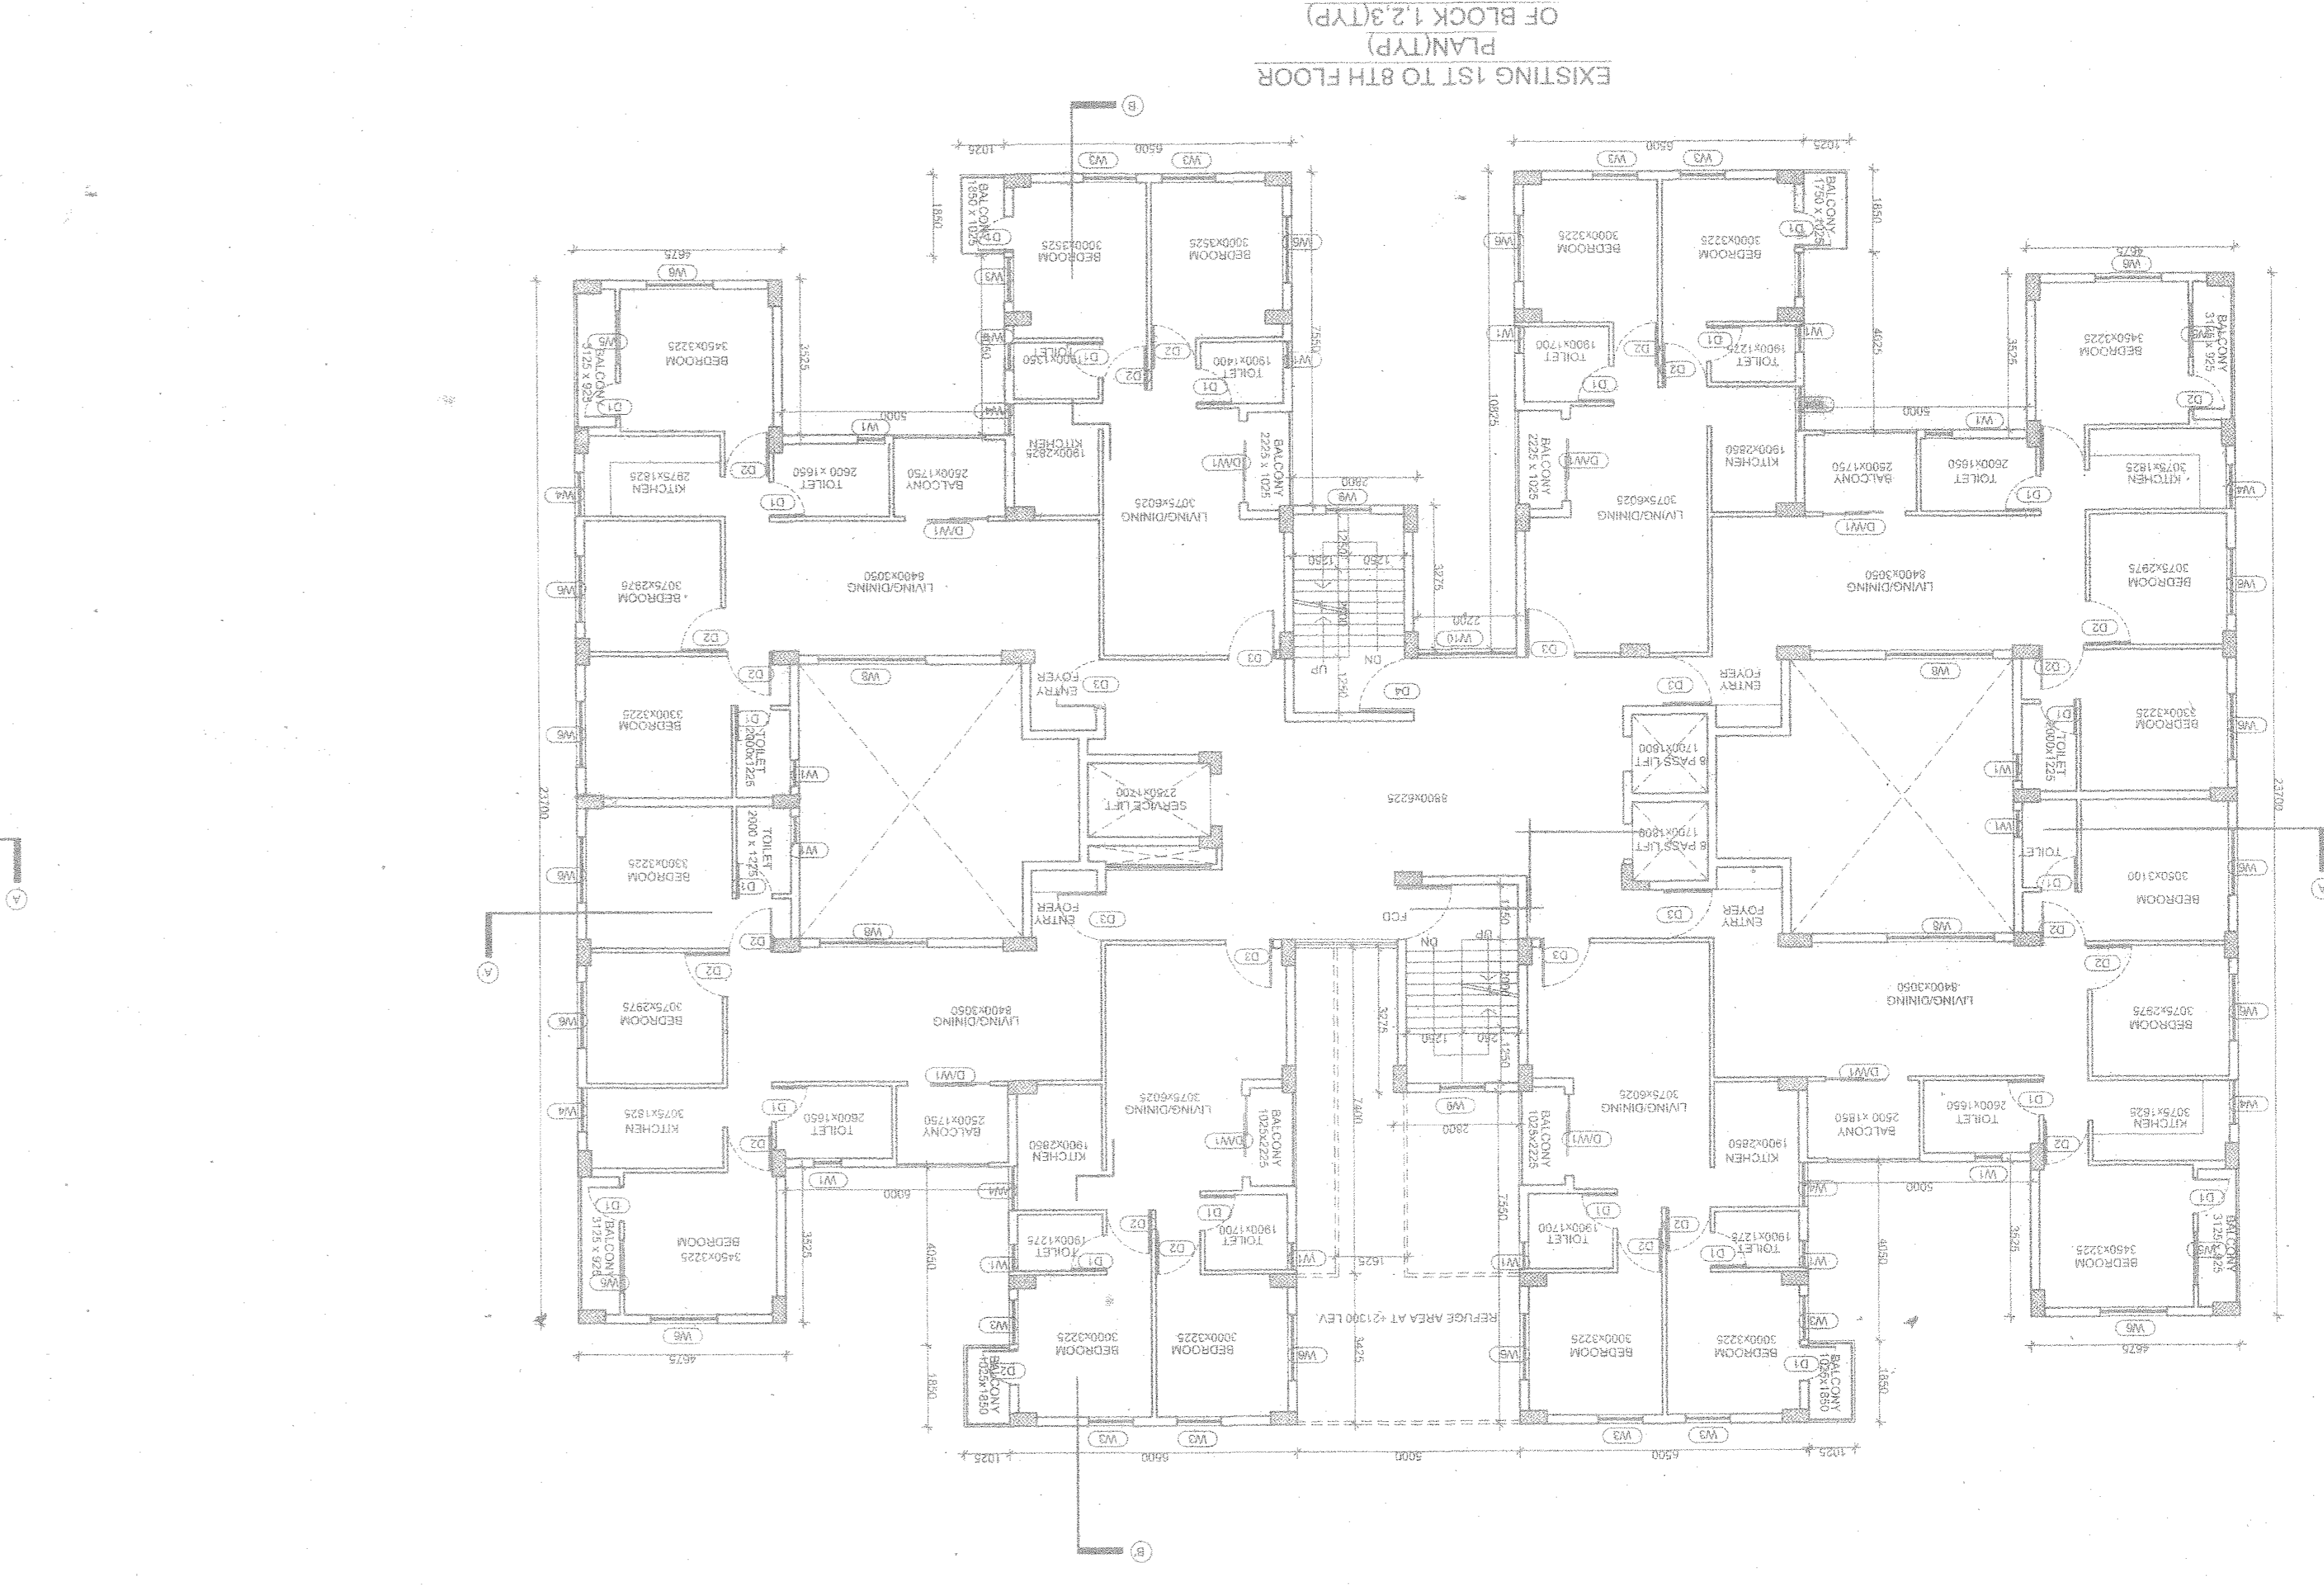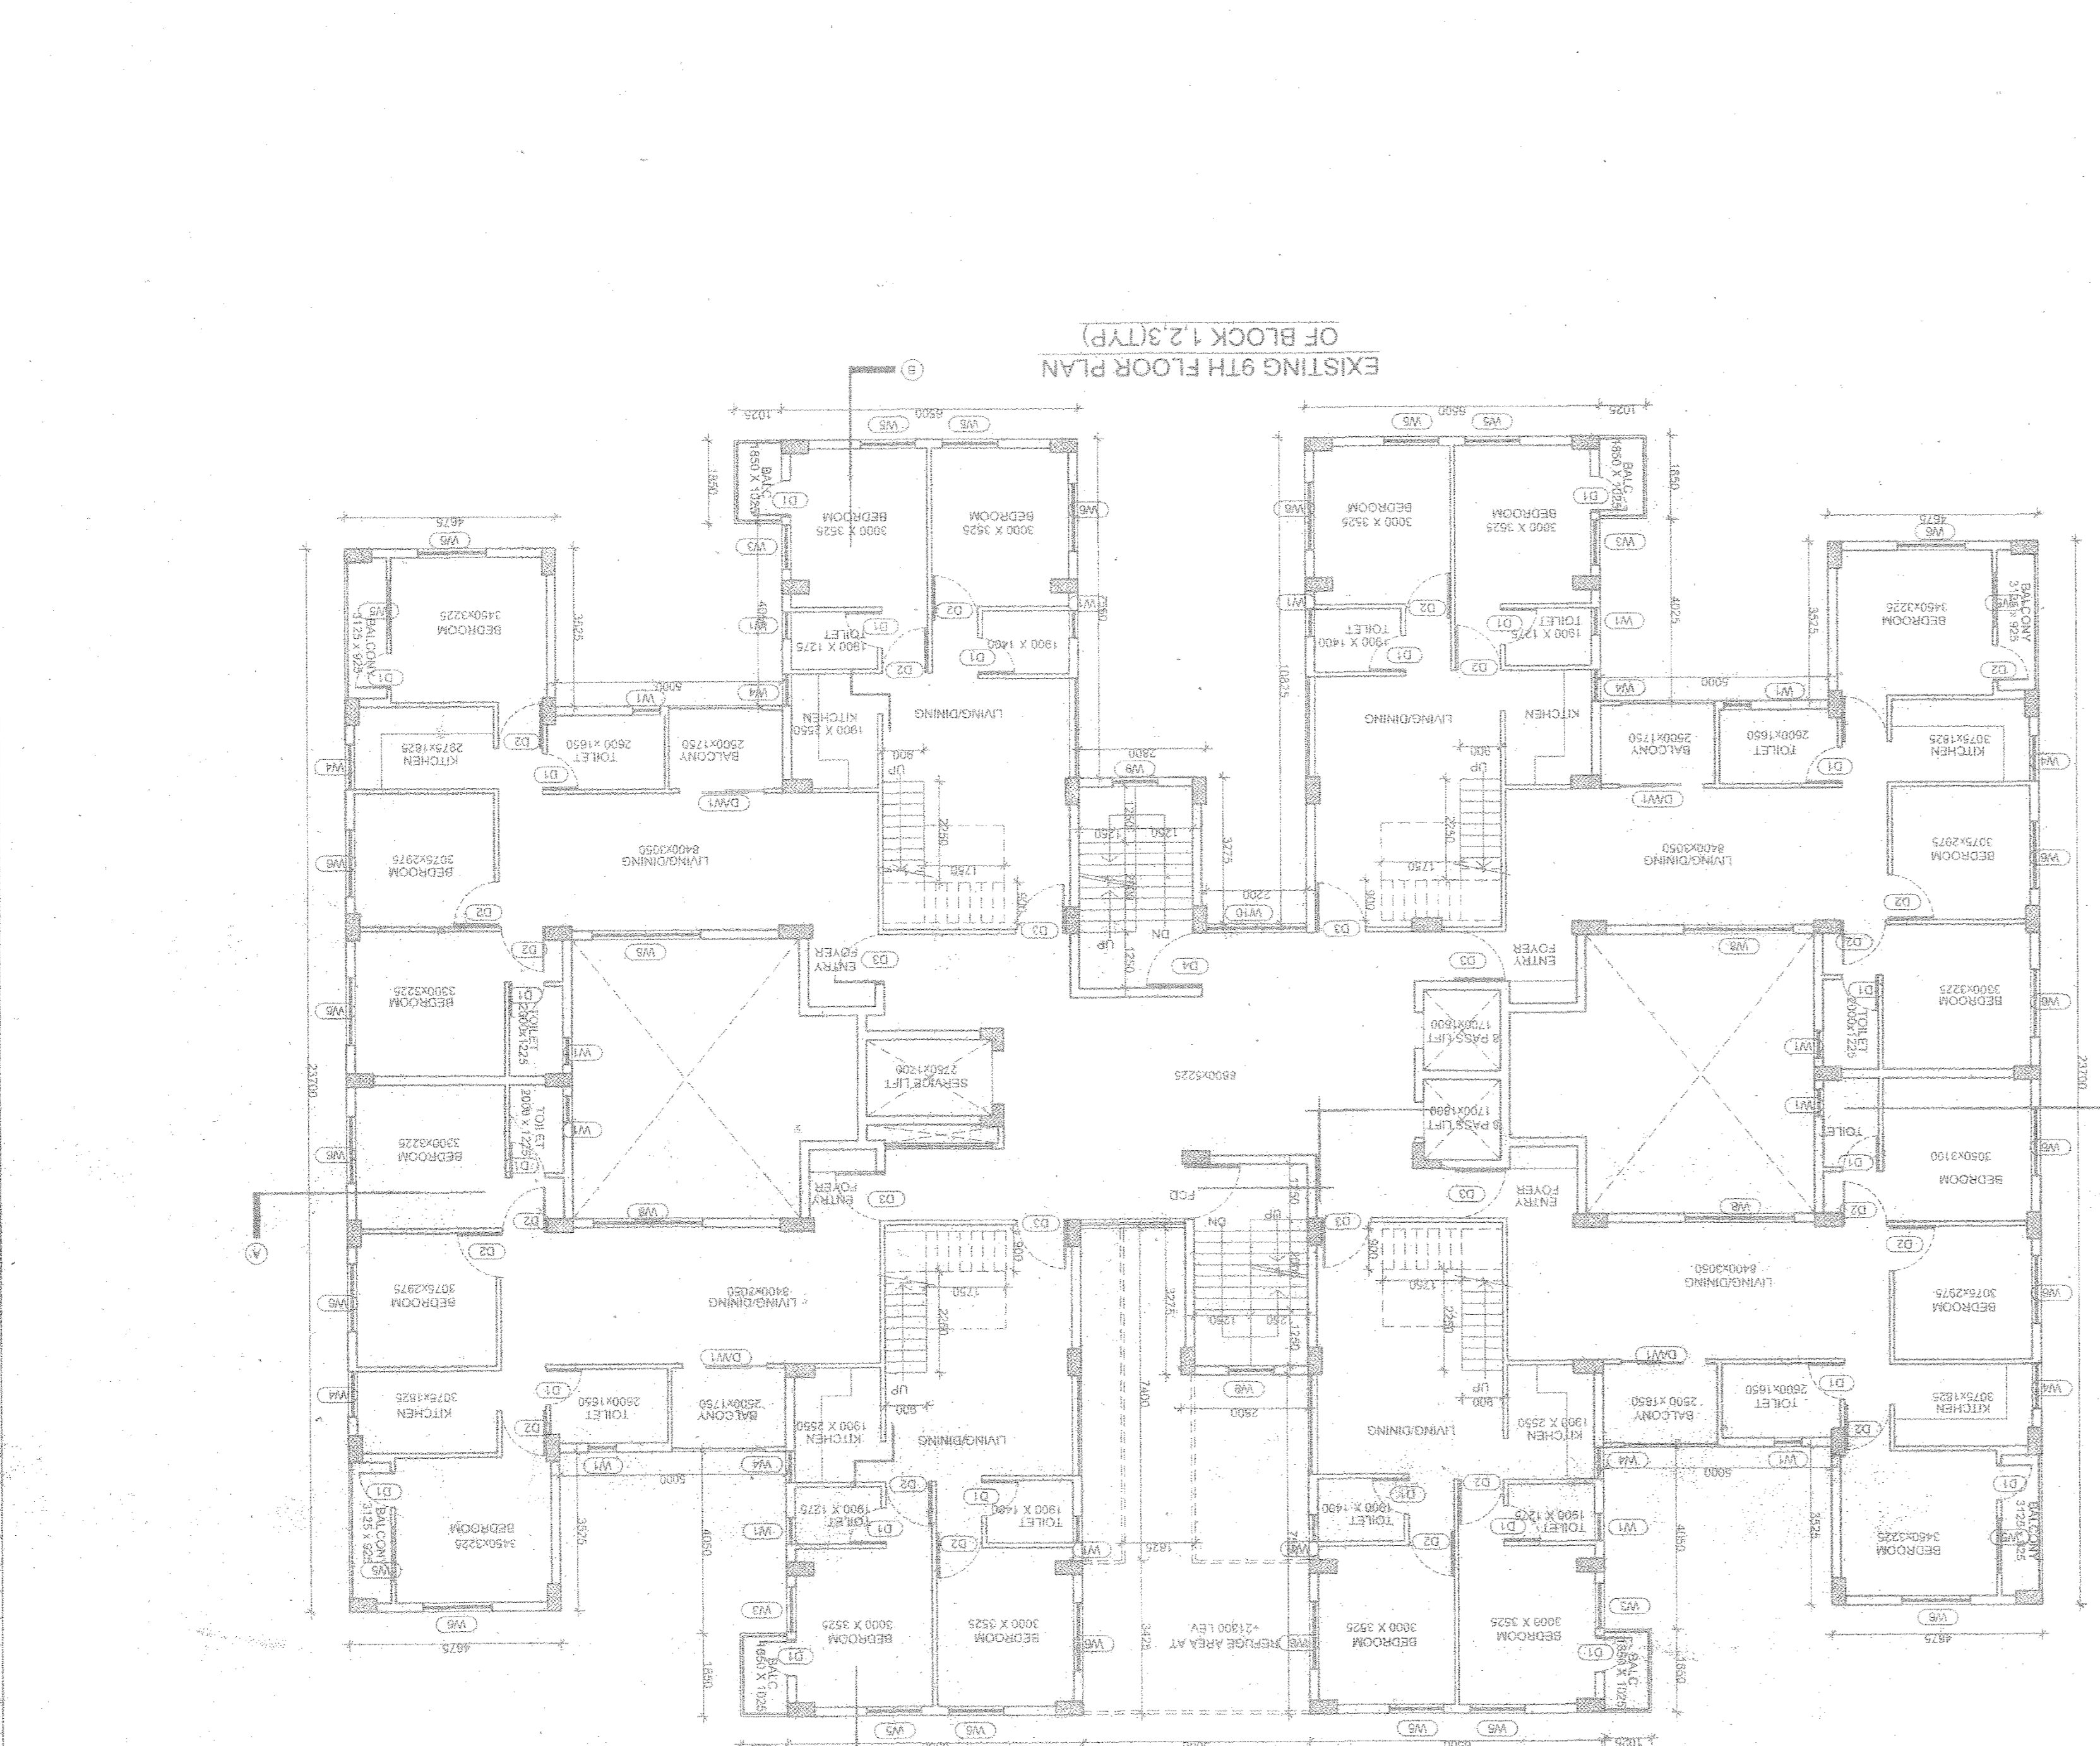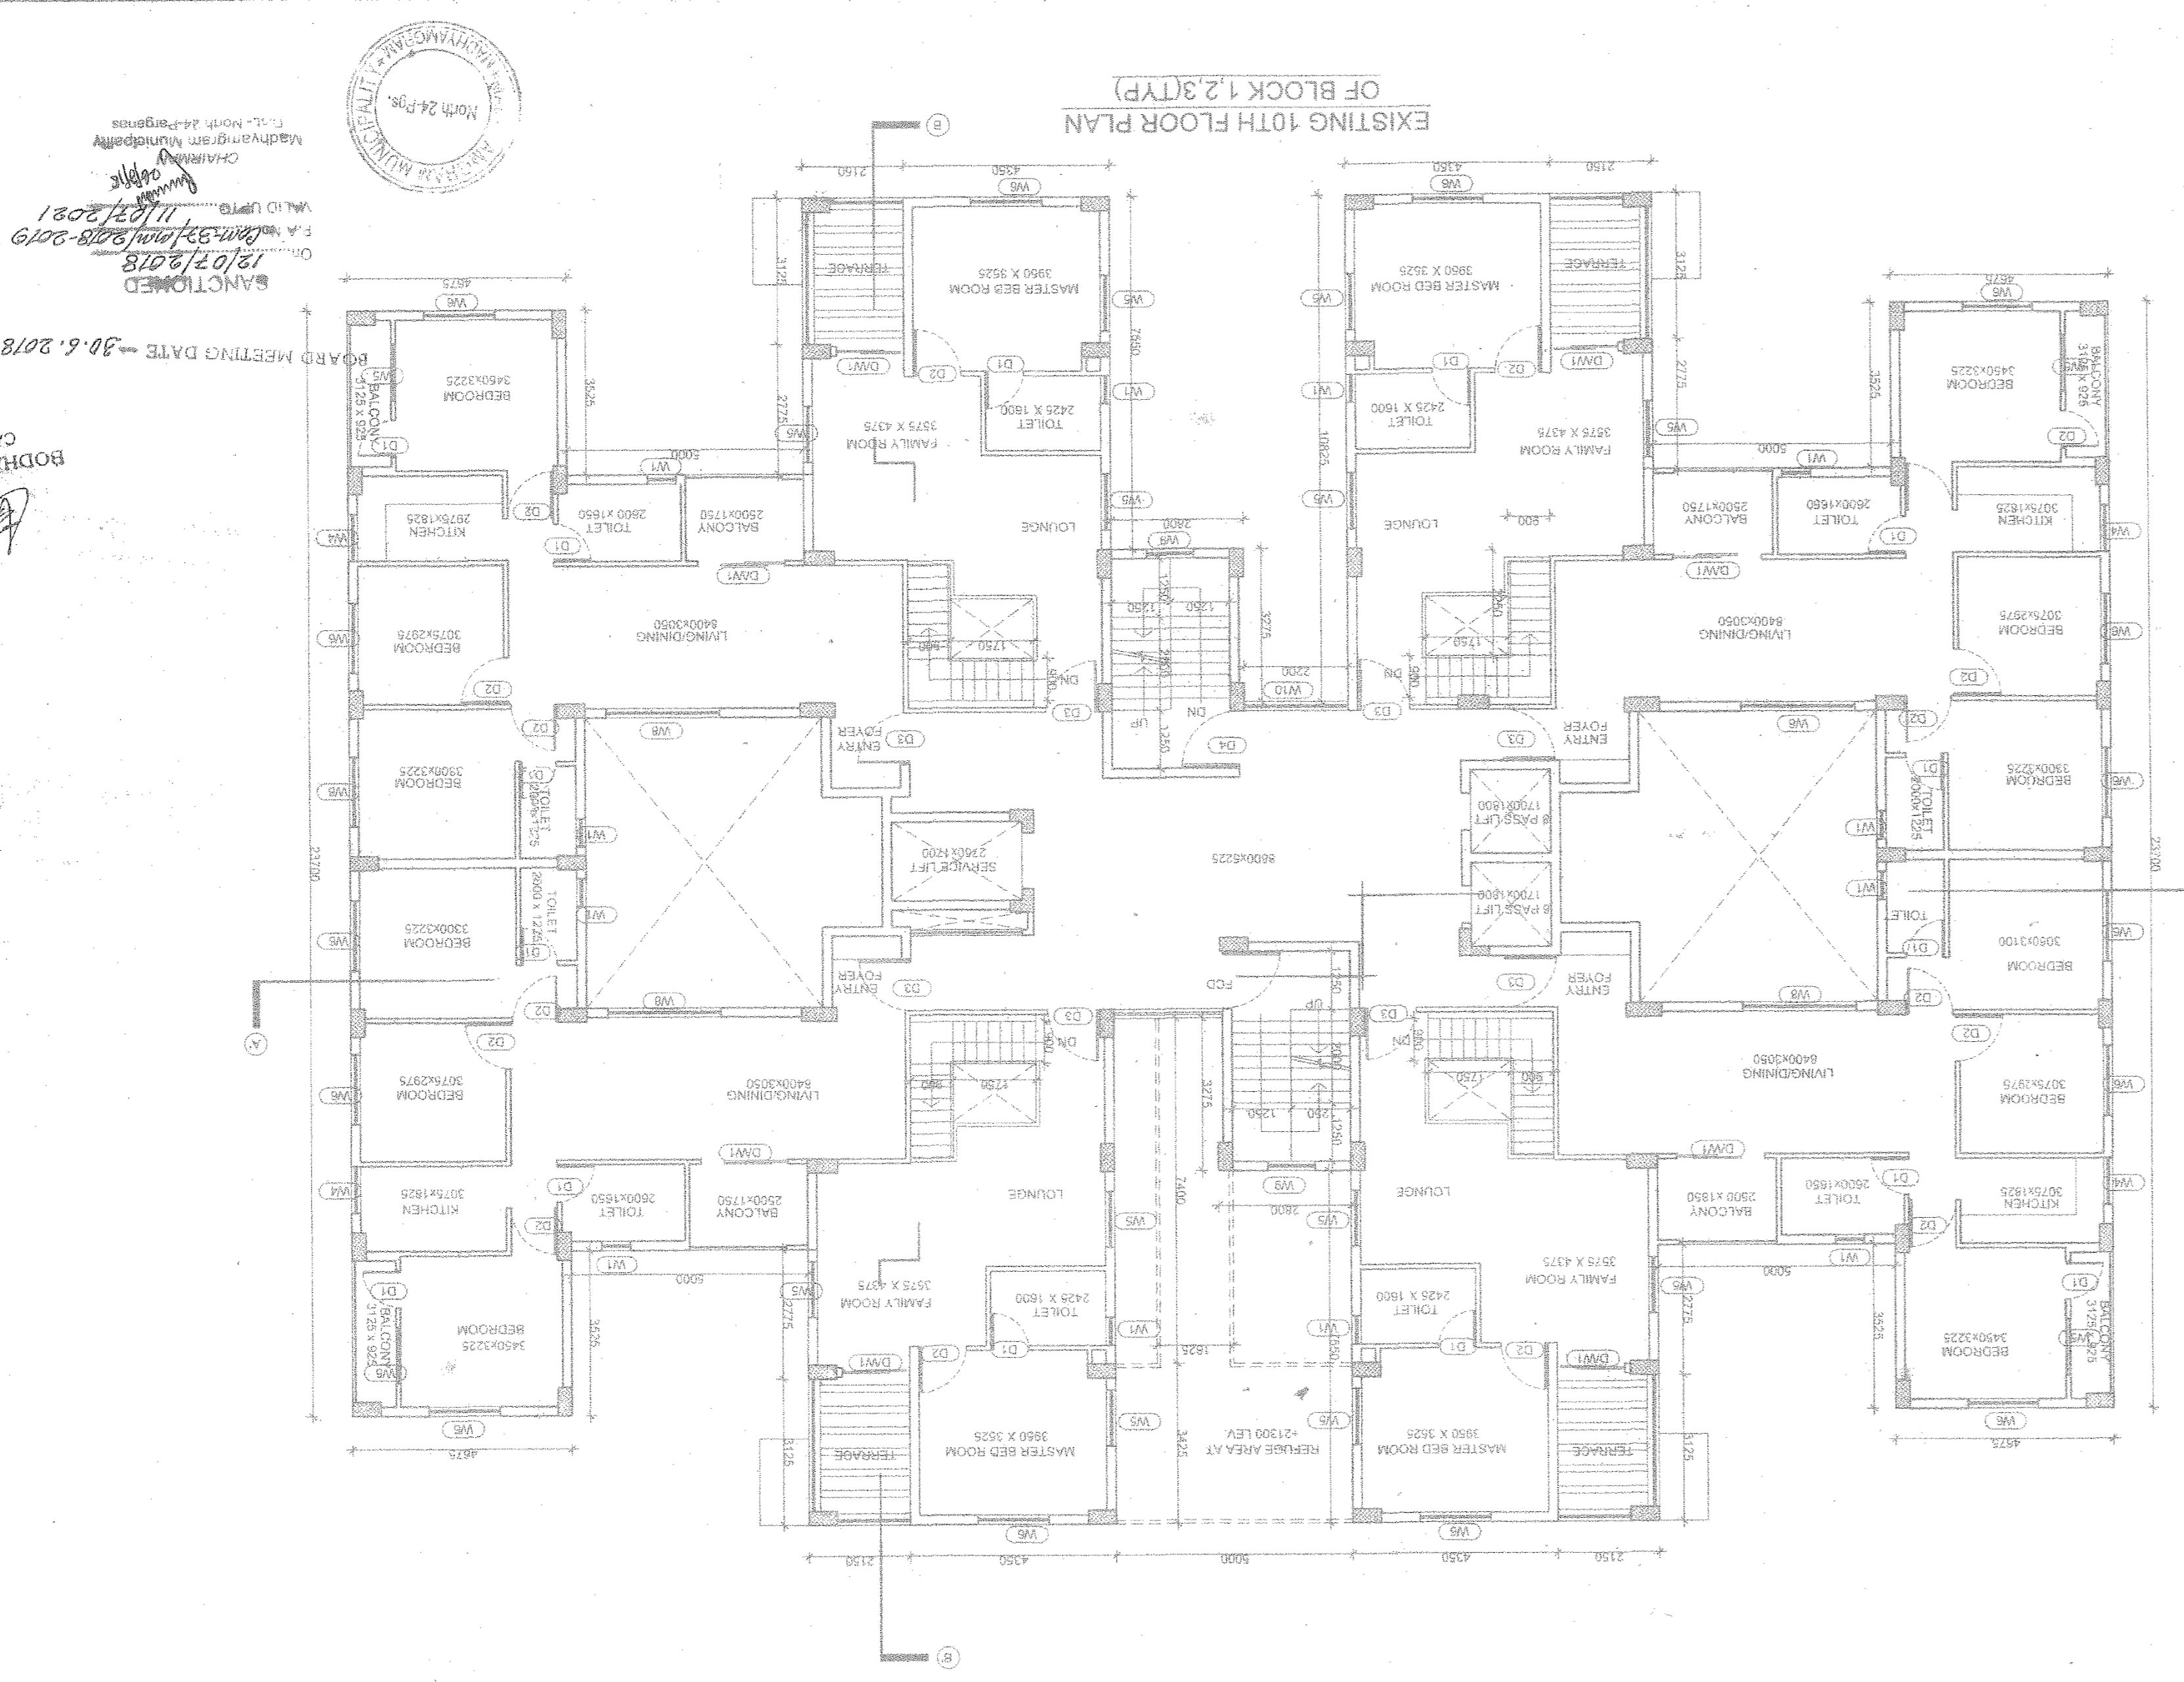

PROJECT:
 ADDITION & ALTERATION PLAN OF B+G+10 STORED
 RESIDENTIAL BUILDING AT PREMISES NO. 7,
 MULJIBAR RAHAMAN ROAD, IN DWG NO. 580, 1343 &
 1344, KHATAN NO. 506, 456 & 88, MQUZA - DOHARIYA,
 WARD NO. 06, MADHYAMGRAM MUNICIPALITY, P.S.
 BARASAT, W.B.

EXISTING TYPICAL FLOOR PLAN
 ROOF PLAN OF BLOCK 1.2.3 (TYP)

DATE: 12.02.2018
 CHECKED BY: D.K.
 PREPARED BY: B.M.
 SCALE: 1:50
 DRG. NO.: M/100/2018/03

NOTES:
 1. ALL DIMENSIONS ARE IN METERS.
 2. ALL DIMENSIONS ARE TO FACE UNLESS SPECIFIED OTHERWISE.
 3. ALL OTHER SPECIFICATIONS ARE TO BE AS PER IS: 875 & IS: 75.

SCHEDULE OF DOORS AND WINDOWS

NO.	TYPE	WIDTH	HEIGHT	MATERIAL	FINISH
01	DOOR	1.20	2.10	WOOD	WOOD
02	DOOR	1.20	2.10	WOOD	WOOD
03	DOOR	1.20	2.10	WOOD	WOOD
04	DOOR				