


FLATS	CARPET AREA IN SQ.M. (INCLUDING C.B.)	BALC. AREA IN SQ.M.	FLAT BUILT UP AREA IN SQ.M. (INCLUDING C.B.)
FLAT A	84.58	4.8	96.24
FLAT B	82.31	2.9	91.42
FLAT C	88.36	2.76	97.45
FLAT D	80.93	2.86	89.81
FLAT E & F	116.4	4.57	132.27
COMMON AREA OF TYPICAL FLOOR			44.58
BUILT UP AREA OF 3RD FLOOR			551.77

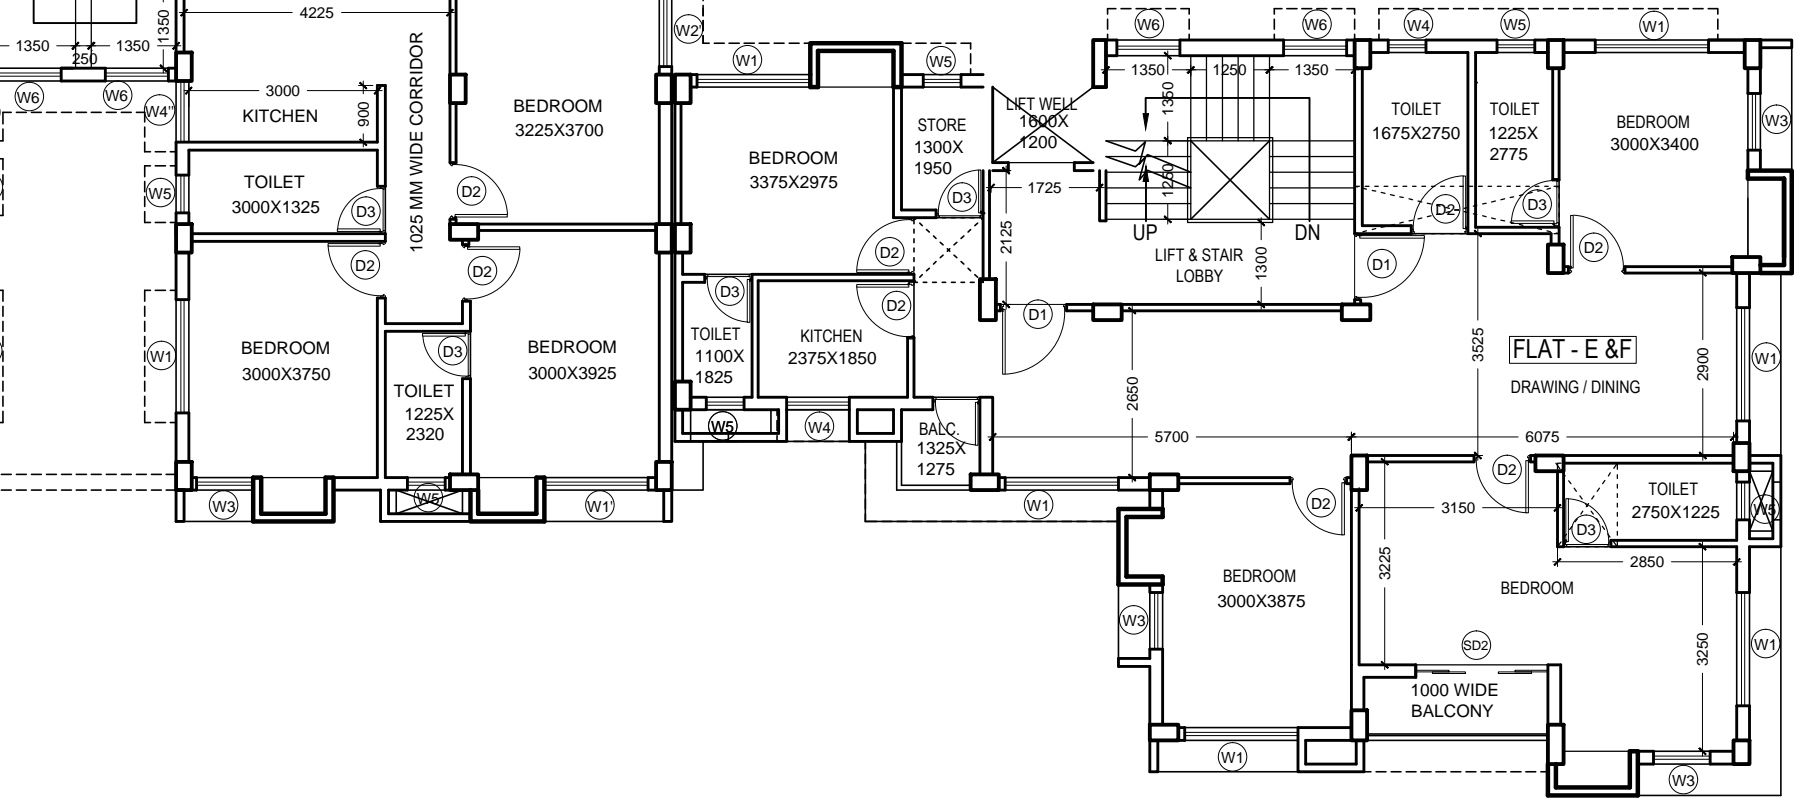

PROPOSED G+IV STORIED RESIDENTIAL BUILDING AT PRE NO- 399 ,KALIKAPUR ROAD WARD NO:106 UNDER K.M.C. , KOLKATA-700078

SUBJECT: 3RD FLOOR PLAN	SCALE: N.T.S.	DEVELOPER: M/S CAPRICORN ESTATES	STRUCTURAL CONSULTANT: KSG PROJECTS AND INFRASTRUCTURE CONSULTANTS	ARCHITECTS: AIM Studio
	REVISION	DATE	73, MOORE AVENUE, KOLKATA-700040 PH: 03524818060	AIM Studio Architecture Interior Design Master Planning Floor- 1 Plot FB 4 Rajdanga Main Road (E) Kolkata-107 M- +91 9433 20 5546 T- +91 33 4000 6400 E- aimstudio1@gmail.com W- www.aimstudio.in
	R0	19.09.2018		
	R1			
	R2			
	R3			
	R3			