





PROPOSED ARCHITECTURAL PLAN OF G+7 STORED RESIDENTIAL BUILDING OF MOUZA - MAHISATKAL, LT. NO-18, PART OF R.S. DAG NO-154, ISS. MODIFIED BY NO - 1982/19/19/91, RESANO-203 TOLUZI NO. 145, P.S-BIDHAWANAGAR EAST UNDER BIDHAWANAGAR MUNICIPAL CORPORATION, DIST - NORTH 24 PARGANAS.

DOOR SCHEDULE		WINDOW SCHEDULE	
NO.	SIZE	NO.	SIZE
D1	1000 X 1100	M1	1800 X 1500
D2	1000 X 1100	M2	1800 X 1500
D3	900 X 1100	M3	1500 X 1500
D4	750 X 1100	M4	1600 X 1500
D5	1000 X 1100	M5	1600 X 1500
		M6	1800 X 1500

NOTES
 ALL DIMENSIONS ARE IN MM.
 ALL INTERNAL WALLS ARE 150 MM THICK.
 ALL CHAMFER ARE 100 MM EITHER SIDE WALL.

CERTIFICATE OF OWNER
 CERTIFYING THAT THE PLANS HAVE BEEN CHECKED THROUGH THE BROADBAND MUNICIPAL CORPORATION BUILDING RULES AND UNDERSTAND TO BE MADE BY THESE RULES DURING A VISIT THE CONSTRUCTION OF THE BUILDING AND THE SHALL NOT ON ANY DATE TAKE ANY ACTION ON THE PLAN OR DRAWINGS UNLESS ANY CORRECTION OR ALTERATION TO THE PLAN.

CERTIFICATE OF ARCHITECT & ENGINEER
 CERTIFYING THAT THE PLANS HAVE BEEN CHECKED THROUGH BUILDING STRUCTURE OF THE MUNICIPAL CORPORATION BUILDING RULES AND UNDERSTAND TO BE MADE BY THESE RULES DURING A VISIT THE CONSTRUCTION OF THE BUILDING AND THE SHALL NOT ON ANY DATE TAKE ANY ACTION ON THE PLAN OR DRAWINGS UNLESS ANY CORRECTION OR ALTERATION TO THE PLAN.

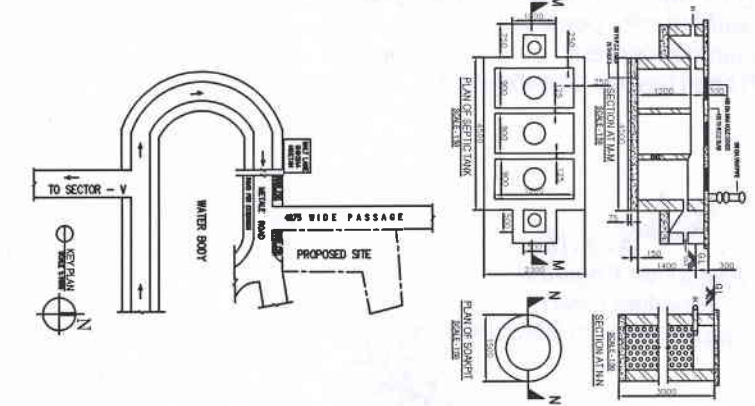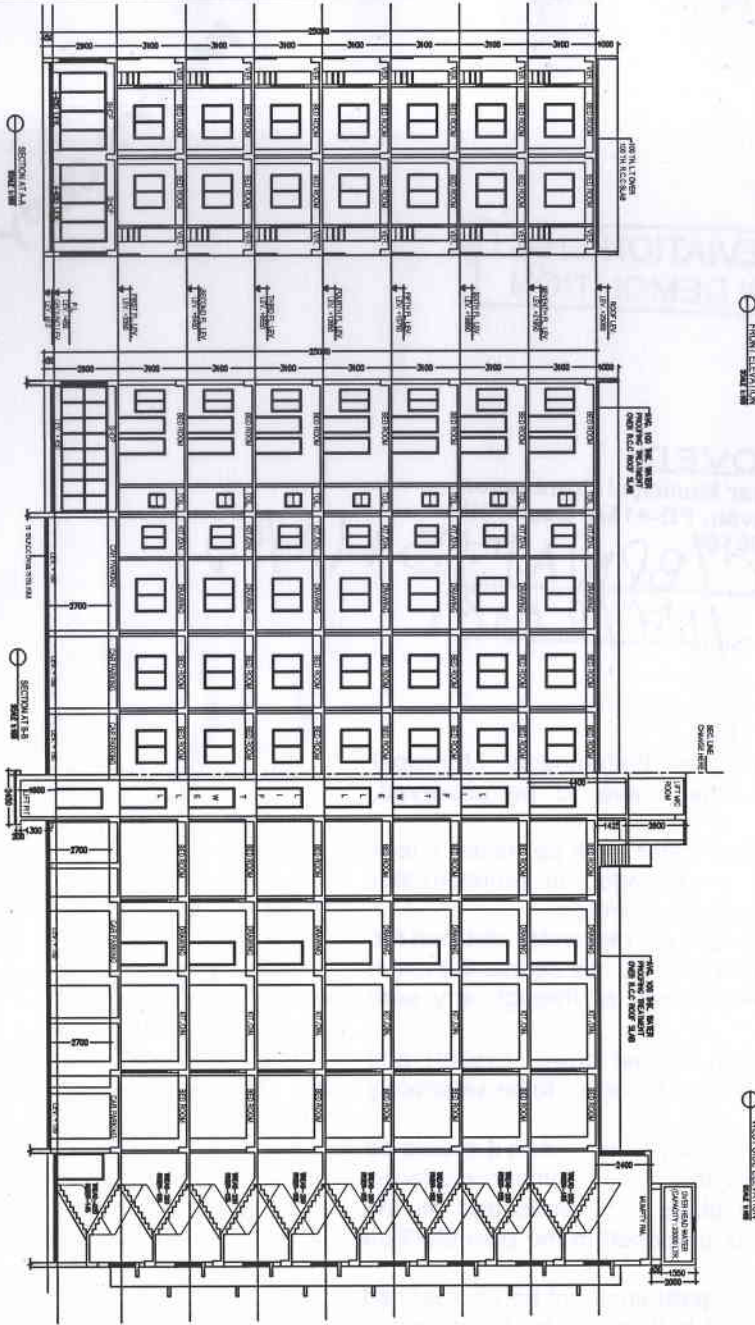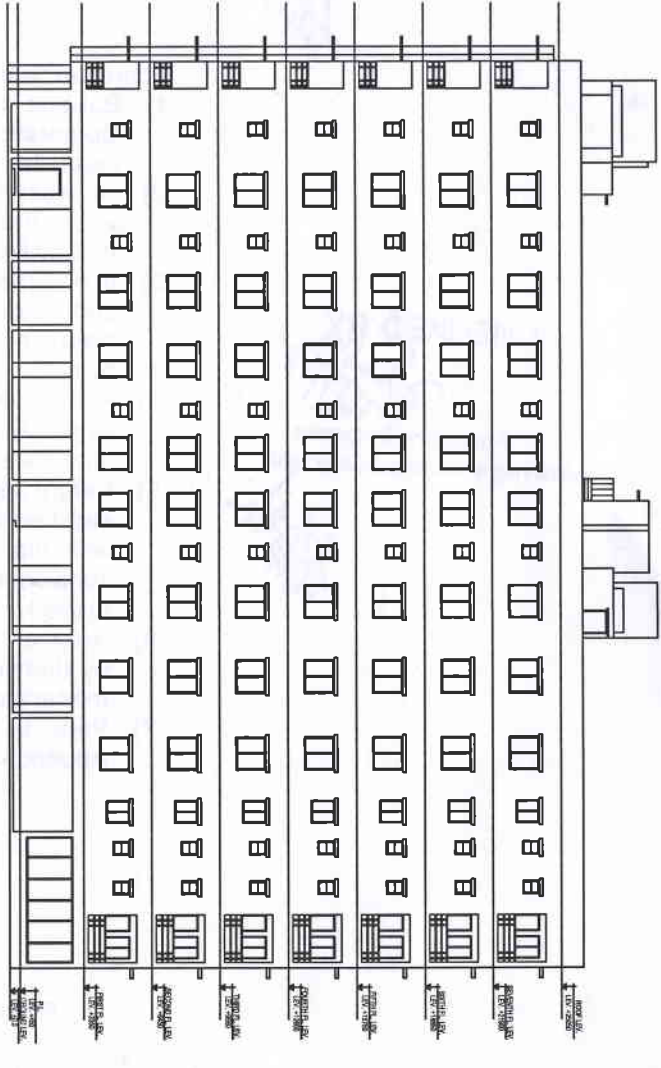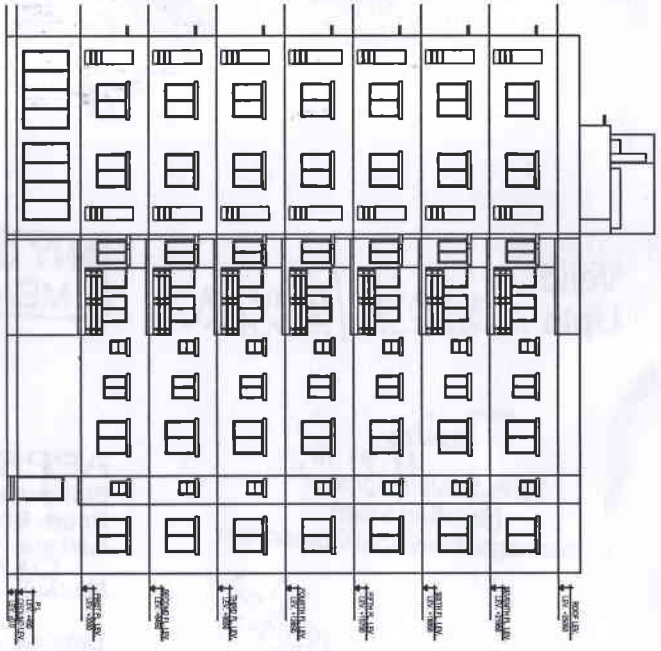

<p>DELTA CONSULTANTS PROJECT ENGINEER: [Signature] PROJECT CHIEF ARCHITECT: [Signature] PROJECT CHIEF ENGINEER: [Signature] C/F 154, SECTOR 14, SALT LAKE CITY, KOLKATA 700 044 PH : (033) 2588 8471 / (033) 2537 7071 E-MAIL: deltaprojects@gmail.com</p>		<p>DELTA CONSULTANTS PROJECT ENGINEER: [Signature] PROJECT CHIEF ARCHITECT: [Signature] PROJECT CHIEF ENGINEER: [Signature] C/F 154, SECTOR 14, SALT LAKE CITY, KOLKATA 700 044 PH : (033) 2588 8471 / (033) 2537 7071 E-MAIL: deltaprojects@gmail.com</p>	
<p>TITLE :- FRONT ELEVATION, WEST SIDE ELEVATION DRAWING NO. - 28/2 CHECKED BY: [Signature] DATE: [Date]</p>		<p>SCALE: 1:1000, 1:100, 1:500 DATE: [Date]</p>	

PARTY'S COPY

Valid Upto ..11/07/2022.

ANY DEVIATION SHALL
MEAN DEMOLITION


13.9.18.
Executive Engineer
(Building Plan)
Bidhannagar Municipal Corporation

APPROVED
Bidhannagar Municipal Corporation
Poura Bhavan, FD-415A, Sector-III
Kolkata-700106


No.: BMC/BN/A/754(2/2).
Date.: 12/07/2018.


12/07/18.

Approved Subject to:

- 1) Building rules for Bidhannagar Municipal Corporation shall have to be observed, carefully.
- 2) No wastage of water shall be made, check valve must be provided in ground/under ground & overhead reservoir.
- 3) In no case water from rain water pipe and the surface drainage should be connected to the house sewer directly or through any yard gully.
- 4) Plan showing internal sewer system and water supply lines have got to be separately sanctioned.
- 5) Before starting any construction it should be satisfied that the 4th dimension conforms with that of plans sanctioned and all the conditions as proposed in the plan shall be fulfilled.
- 6) Road and footpath shall not be encroached by dumping of building materials mixing of mortar etc. without prior permission.
- 7) Prior to commencement of construction Appendix-B shall have to be submitted.

CHECKED BY


15/7/18.
Assistant Engineer
Bidhannagar Municipal Corporation


16/07/18.


13.9.18.
Executive Engineer
(Building Plan)
Bidhannagar Municipal Corporation


12/07/18.