


SITE PLAN AT HOLDING NO. 933 U.P. FARTABAD WARD NO. - 28 R.S. DAG NOS. 3171, 3173, 3174, 3175, 3176, 3177, 3178, 3182, 3184, 3185, 3186, 3187, R.S. KHATAN NO. 152, 153, 263, 491, 492, 419, 422, 604, J.L. NO-47, MOUZA - BARIHANS FARTABAD, P.S. - SONARPUR, DIST-24PGS(SL) UNDER RAJPUR SONARPUR MUNICIPALITY.

LAND AREA (AS PER DEED) = 436.504 - 34 SQFT
 = 2917.08 SQM
 LAND AREA (AS PER PHYSICAL) = 2033.15 SQM
 SPLAY AREA = 3.12 SQM
 BOUNDARY DEMARCATED BY RED BORDER LINE
 SCALE 1:225

for **AREEN COMMERCIAL PVT. LTD.**
for meen tyam Director

for **KRISTOM MERCHANTS PVT. LTD.**
for meen tyam Director
 for **RAJWADA DEVELOPERS PVT. LTD.**
for meen tyam Director

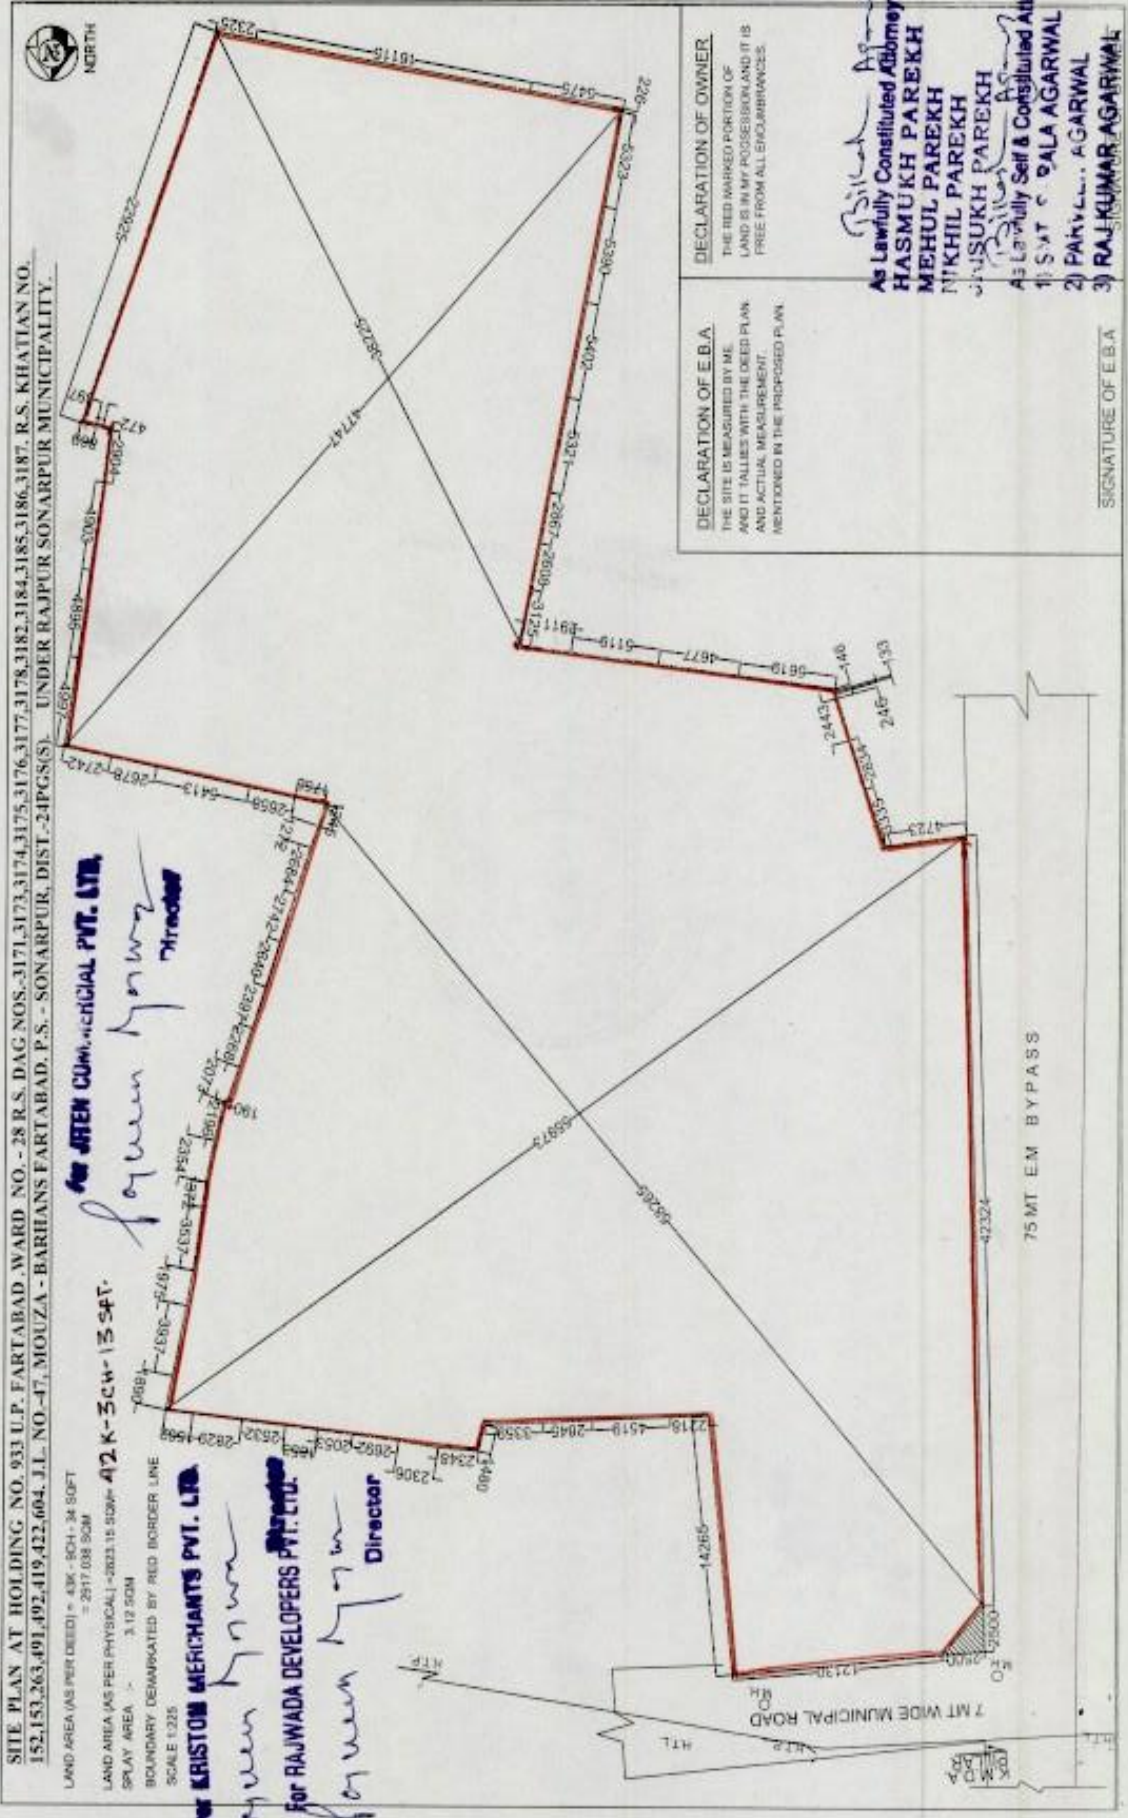

DECLARATION OF E.B.A.
 THE SITE IS MEASURED BY ME AND IT TALLIES WITH THE DEED PLAN AND ACTUAL MEASUREMENT MENTIONED IN THE PROPOSED PLAN.

DECLARATION OF OWNER
 THE RED MARKED PORTION OF LAND IS MY POSSESSION AND IT IS FREE FROM ALL ENCUMBRANCES

As Lawfully Constituted Attorney of
HASMUKH PAREKH
MEHUL PAREKH
NIKHIL PAREKH
 As Lawfully Self & Constituted Attorney
 1) **SAT PALA AGARWAL**
 2) **PAVILLI AGARWAL**
 3) **RAJKUMAR AGARWAL**

SIGNATURE OF E.B.A.